




1 EAST ELEVATION BLDG A & B
SCALE 3/32" = 1'-0"

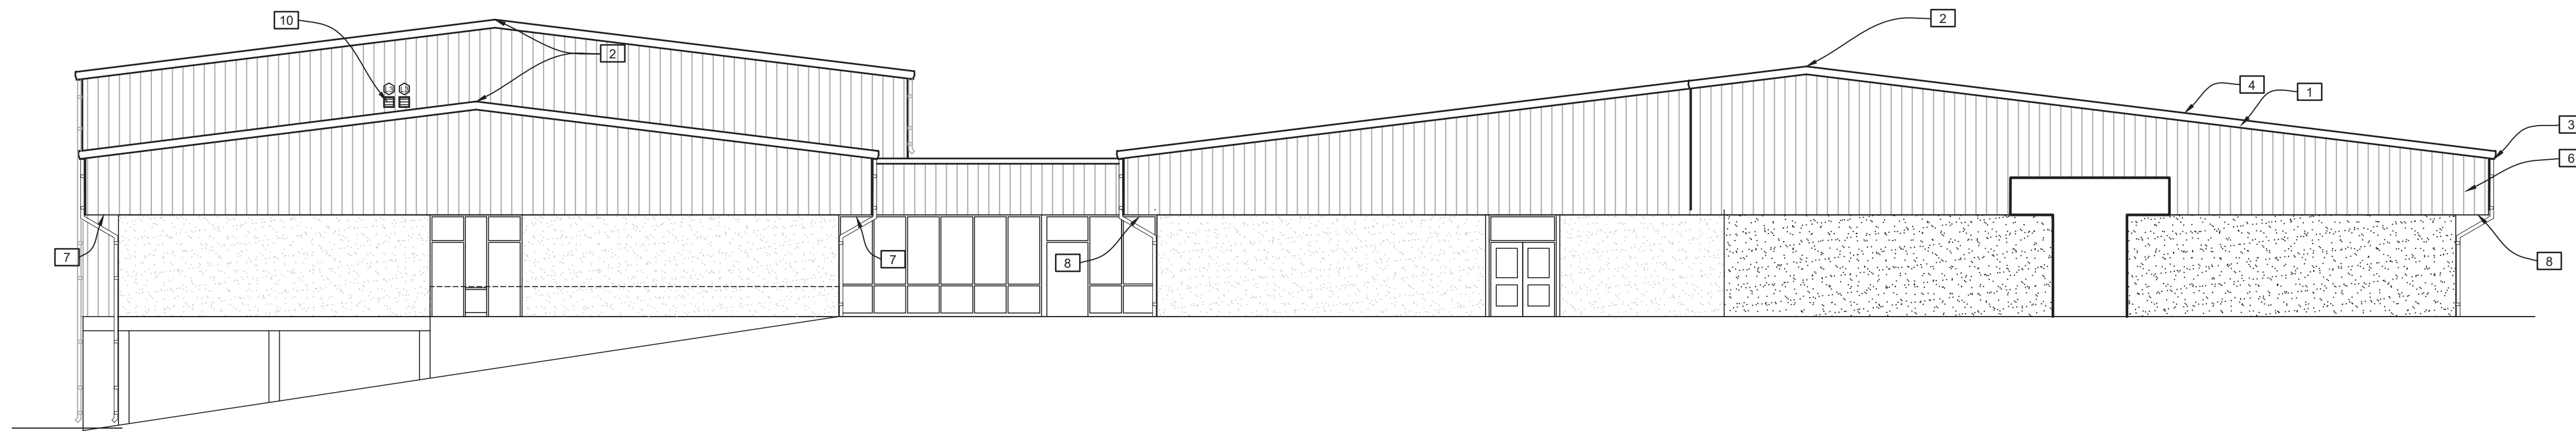

2 WEST ELEVATION BLDG A & B
SCALE 3/32" = 1'-0"

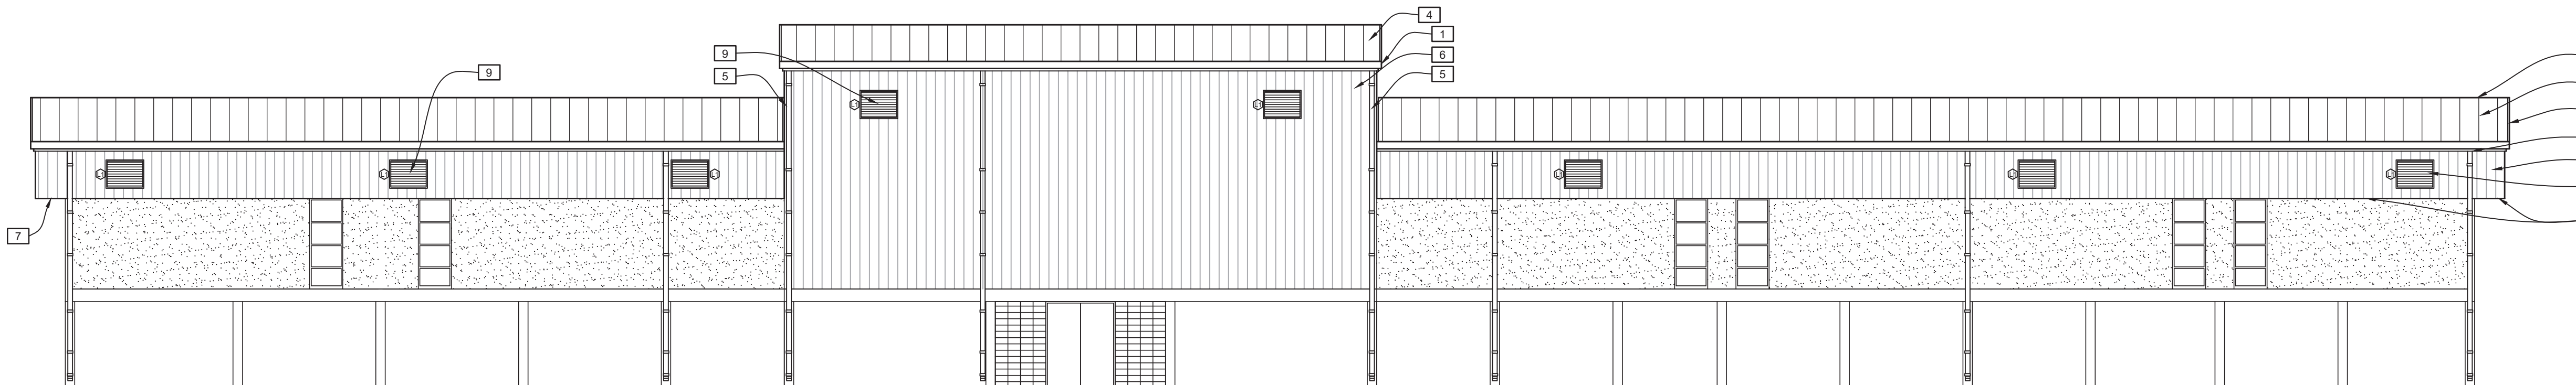


3 NORTH ELEVATION BLDG A
SCALE 3/32" = 1'-0"

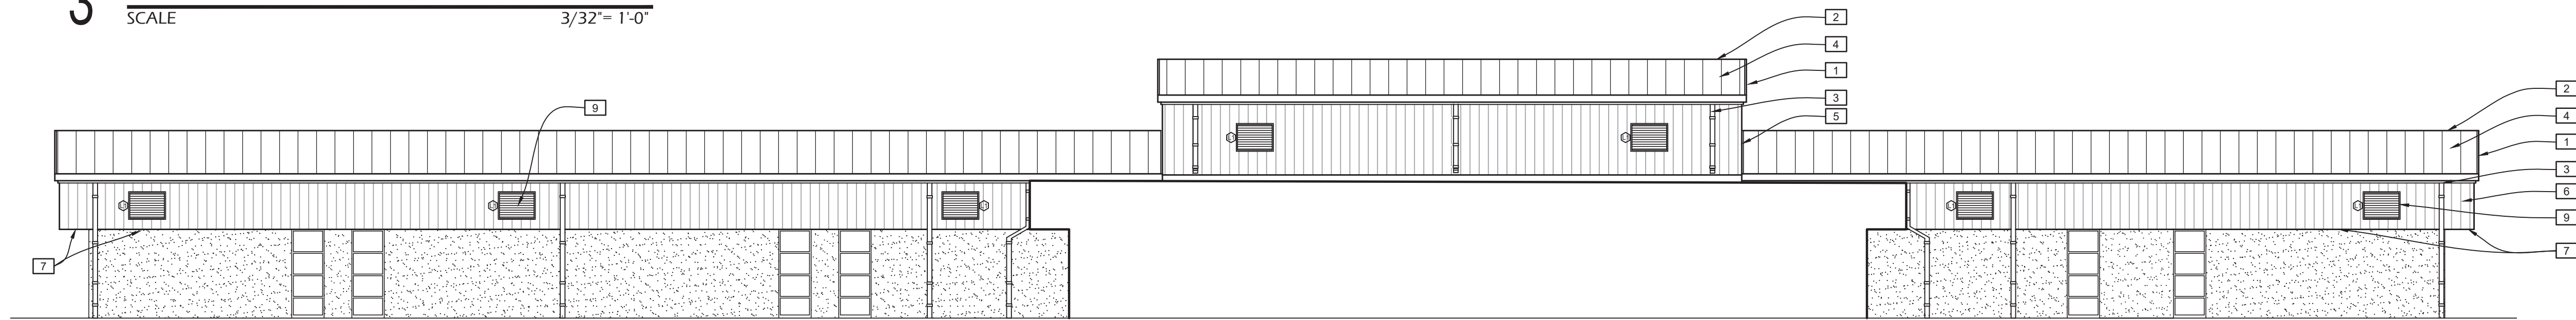

4 SOUTH ELEVATION BLDG A
SCALE 3/32" = 1'-0"




5 SOUTH ELEVATION BLDG B
SCALE 3/32" = 1'-0"

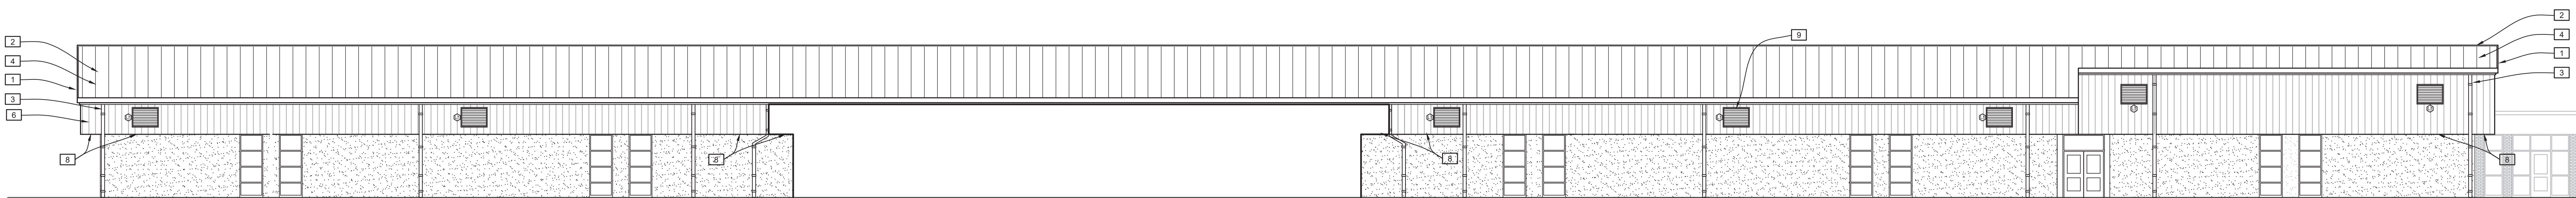

6 NORTH ELEVATION BLDG B
SCALE 3/32" = 1'-0"


LOUVER SCHEDULE

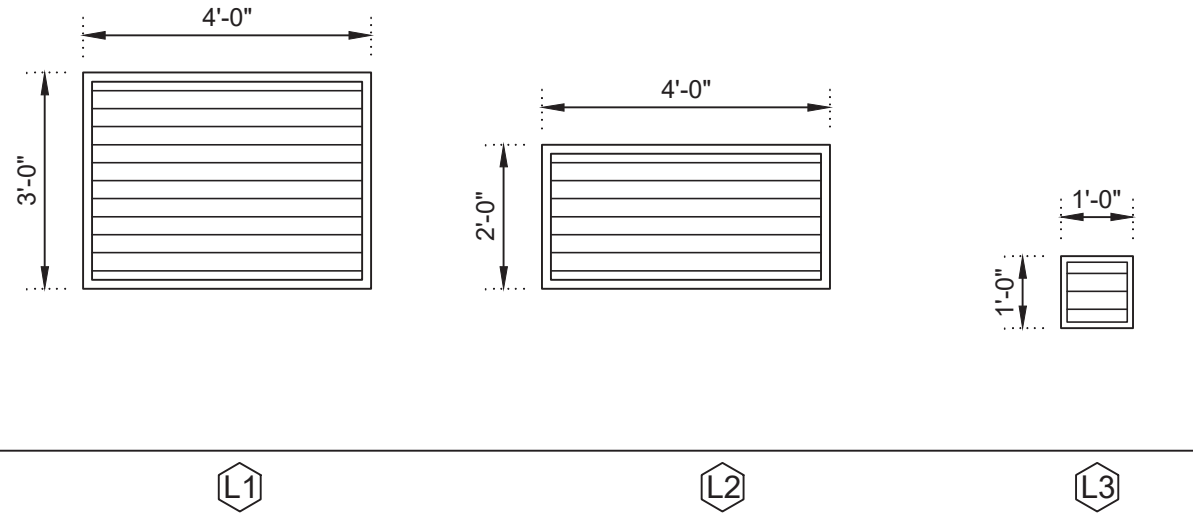

LOUVER ELEVATIONS
SCALE 3/8" = 1'-0"

KEYNOTES:

- 1 KYNAR FINISHED RAKE TRIM. REFER TO DETAIL 2/A402.
- 2 KYNAR FINISHED NON-VENTED ROOF CAP. REFER TO DETAIL 3/A402.
- 3 KYNAR FINISHED GUTTER & DOWNSPOUT. REFER TO ROOF PLAN AND DETAILS 1/A402 AND 7/A402.
- 4 KYNAR FINISHED STANDING SEAM ROOF. REFER TO ROOF PLAN AND DETAILS.
- 5 KYNAR FINISHED PANEL ROOF TO WALL FLASHING. REFER TO DETAILS.
- 6 KYNAR FINISHED FLAT WALL PANEL WITH BEADS AS SPECIFIED. PROVIDE CLOSURES AND TRIM.
- 7 KYNAR FINISHED SOFFIT PANELS. PROVIDE TRIM AND CLOSURES.
- 8 EXISTING PLASTER SOFFIT TO REMAIN.
- 9 PREFINISHED ARCHITECTURAL LOUVERS AT 50'-0" O.C. MAX. REFER TO SCHEDULES AND DETAIL 7/A301.
- 10 EXHAUST FAN LOUVERS. REFER TO SCHEDULES AND DETAIL 7/A301.

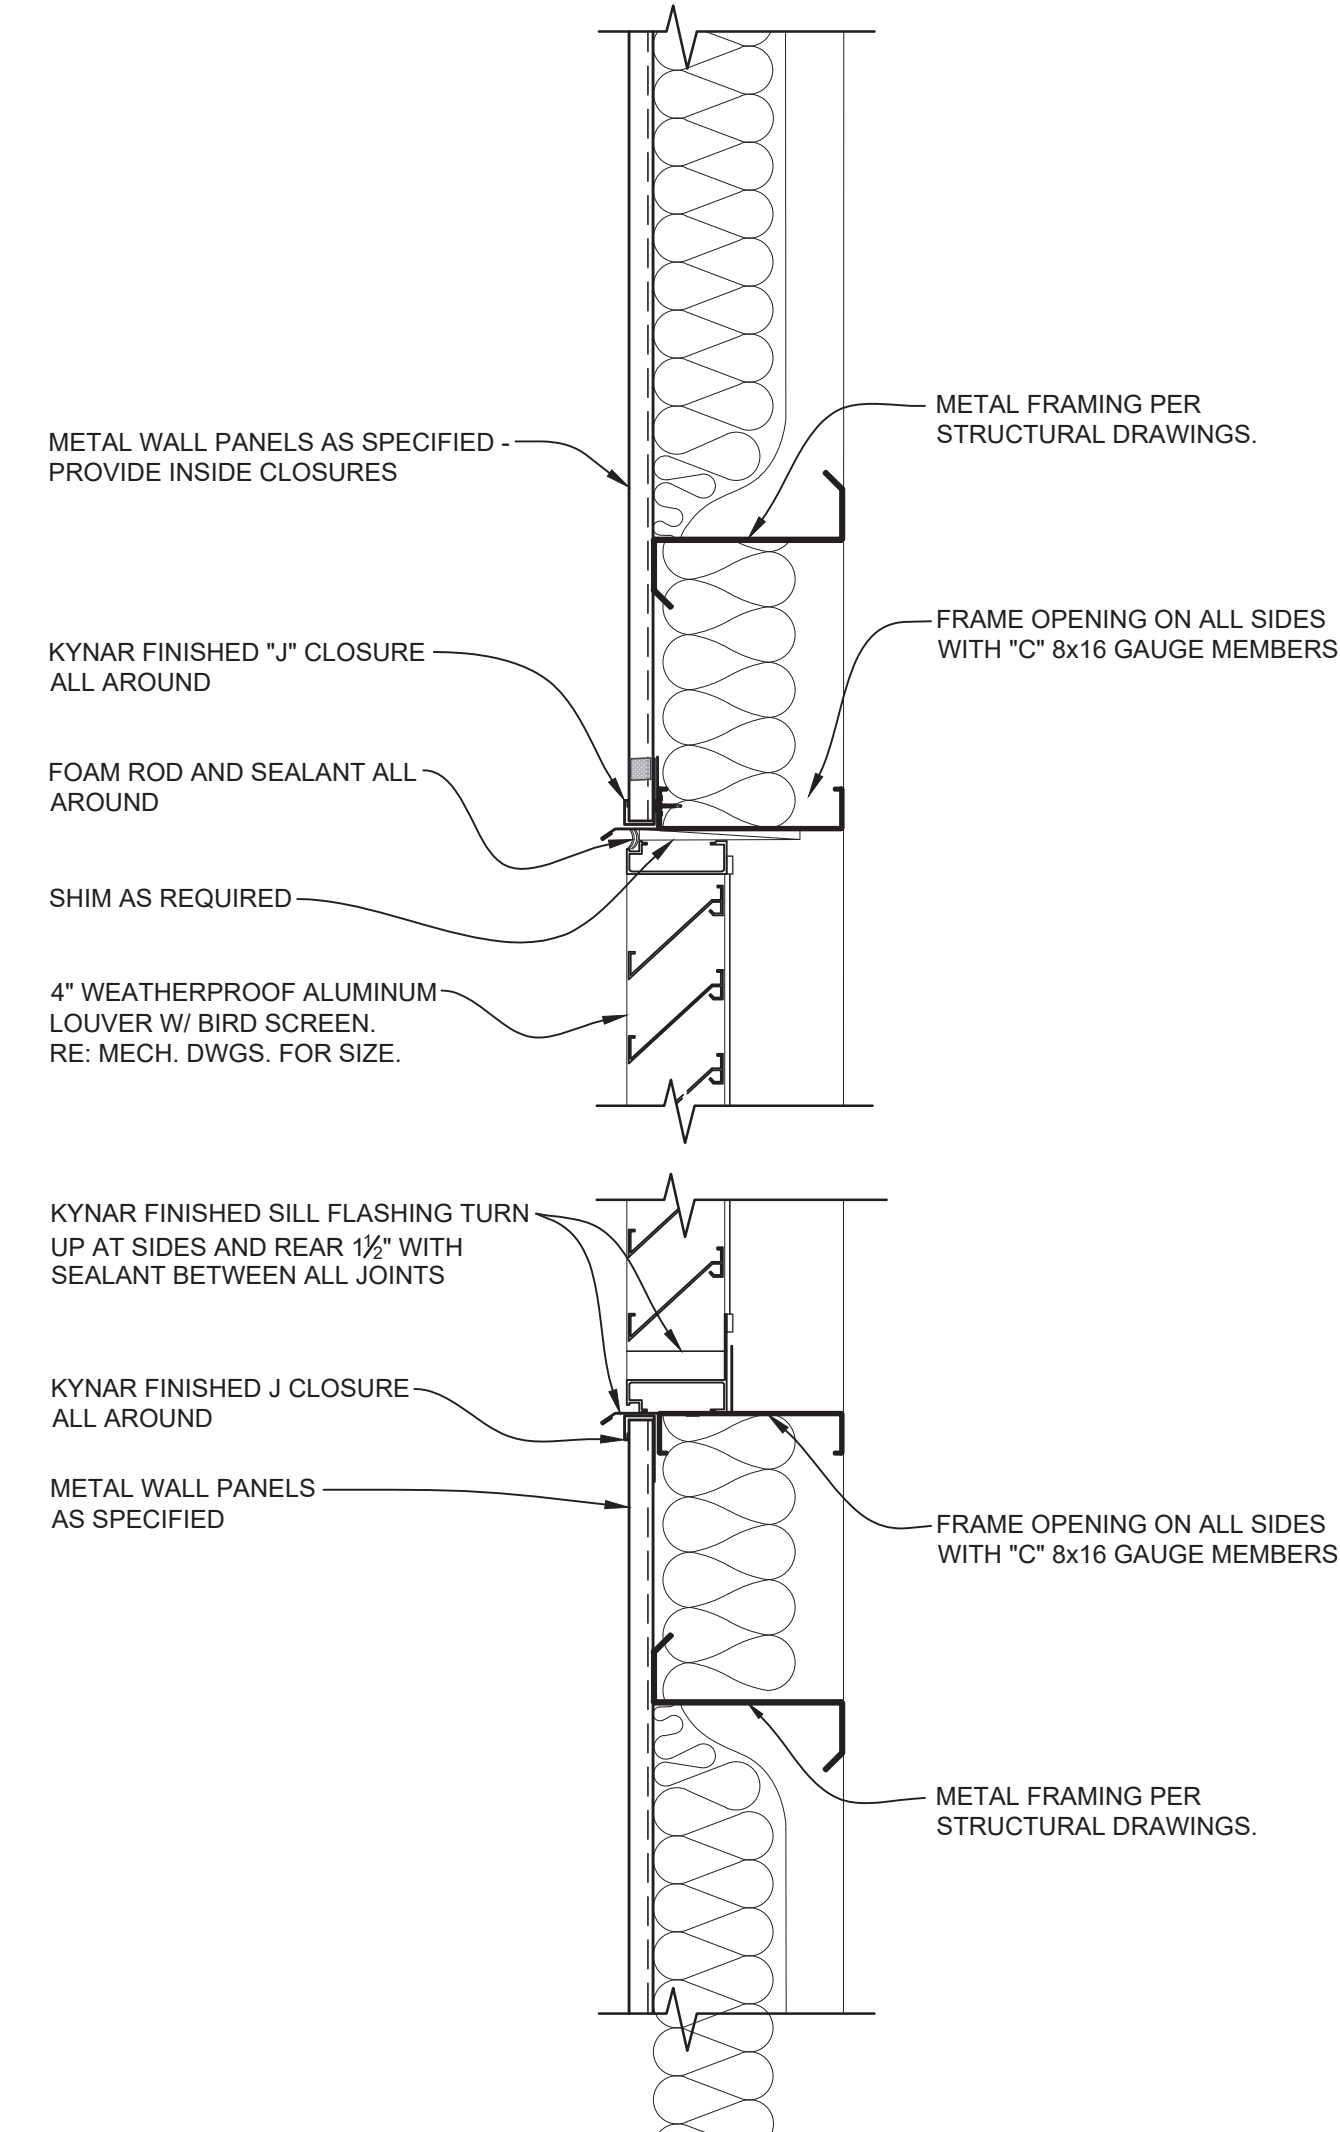

7 LOUVER DETAIL
SCALE 1 1/2" = 1'-0"