



U:\222706059\1. working_files\04_architecture\01_cad\01_sheets\2201
2025.10.15 3:54:46 AM

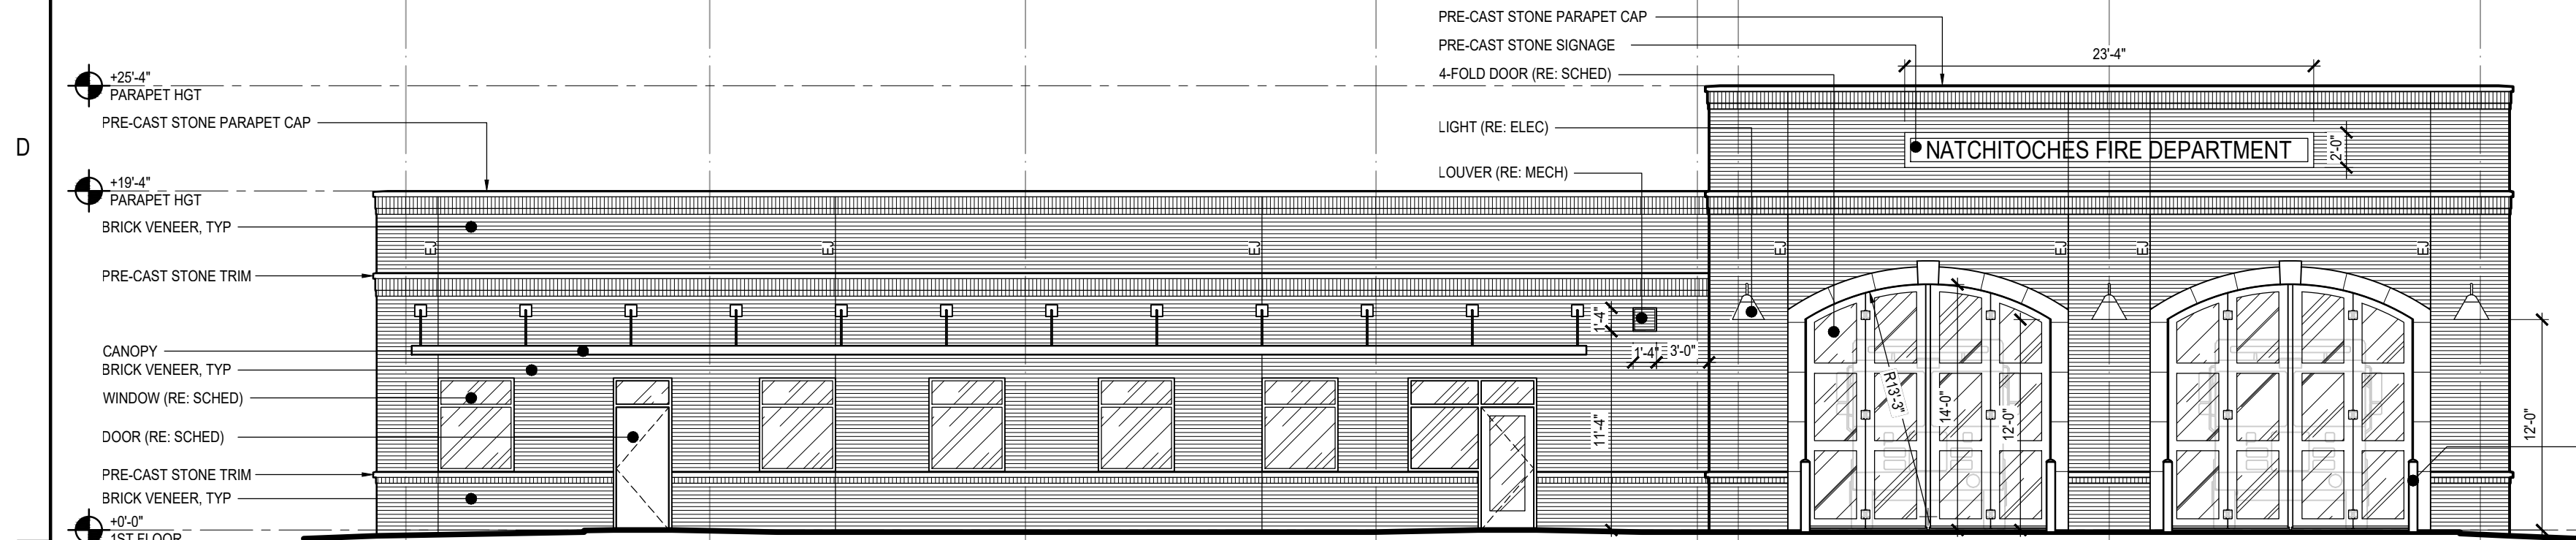


C1 SOUTH ELEVATION
SCALE: 1/8" = 1'-0"

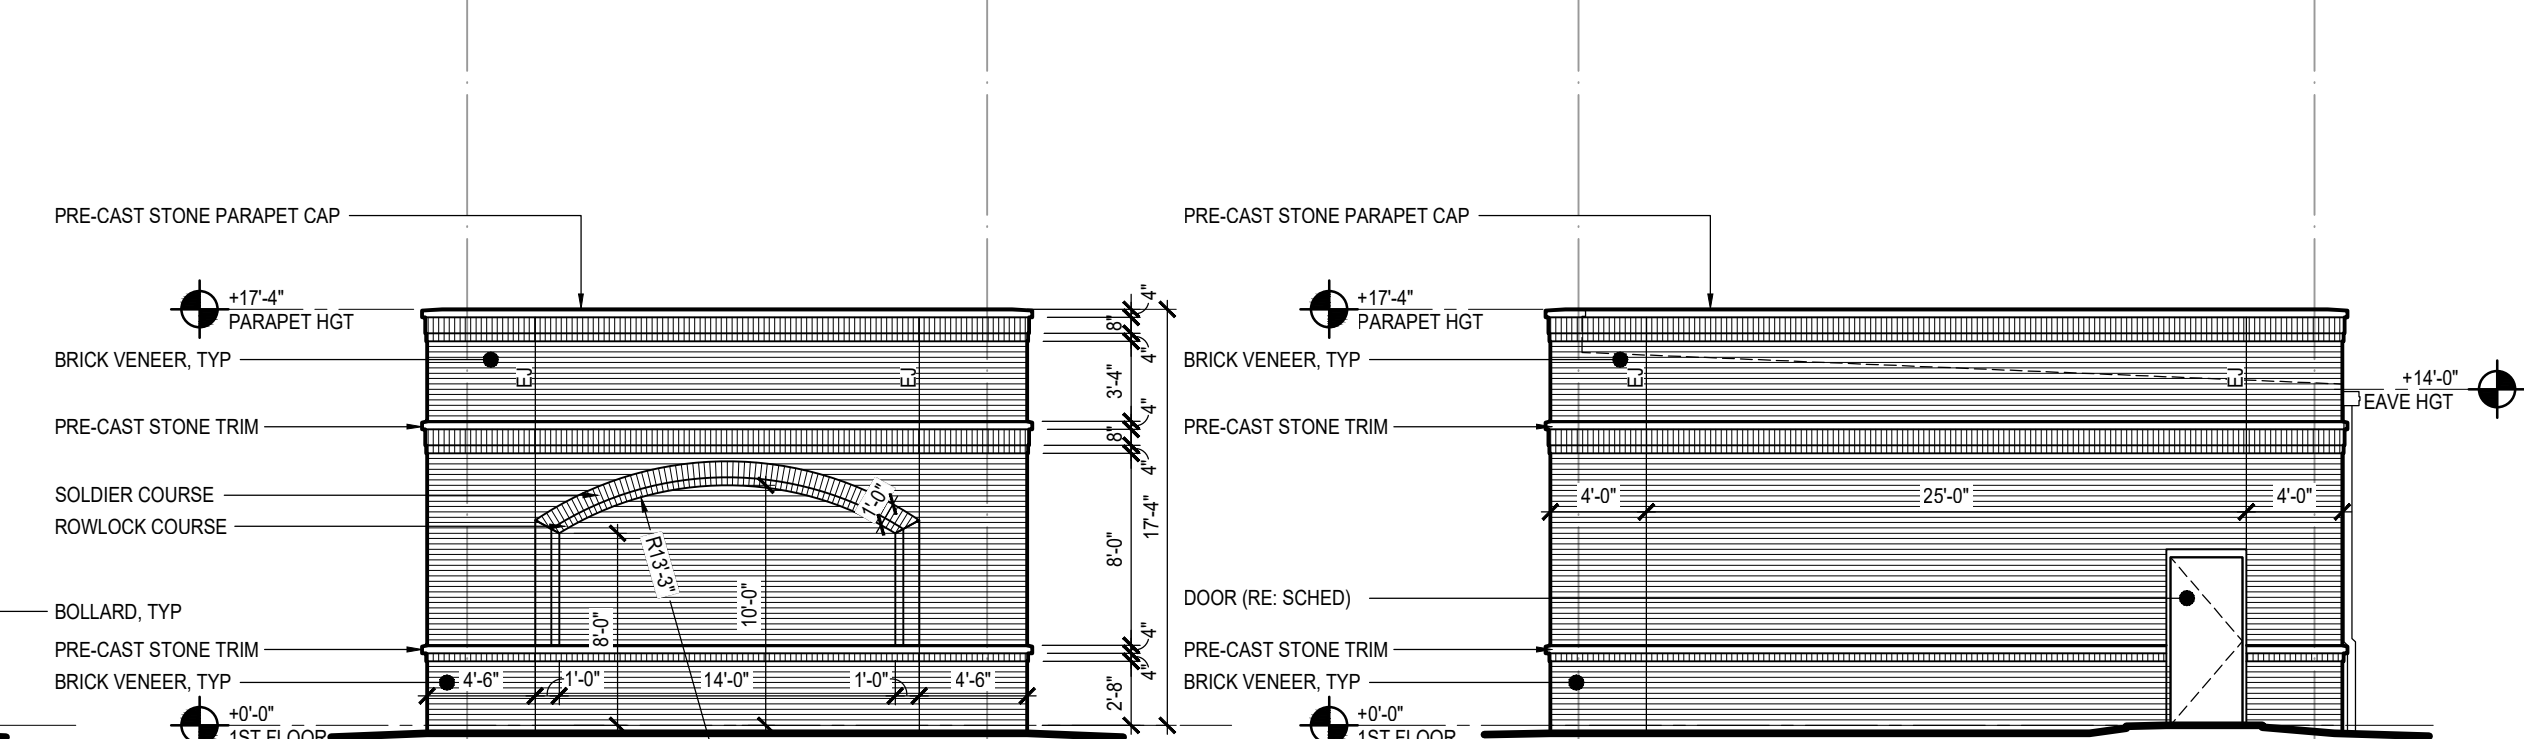


C4 SOUTH ELEVATION - STORAGE BLDG
SCALE: 1/8" = 1'-0"

C5 EAST ELEVATION - STORAGE BLDG
SCALE: 1/8" = 1'-0"

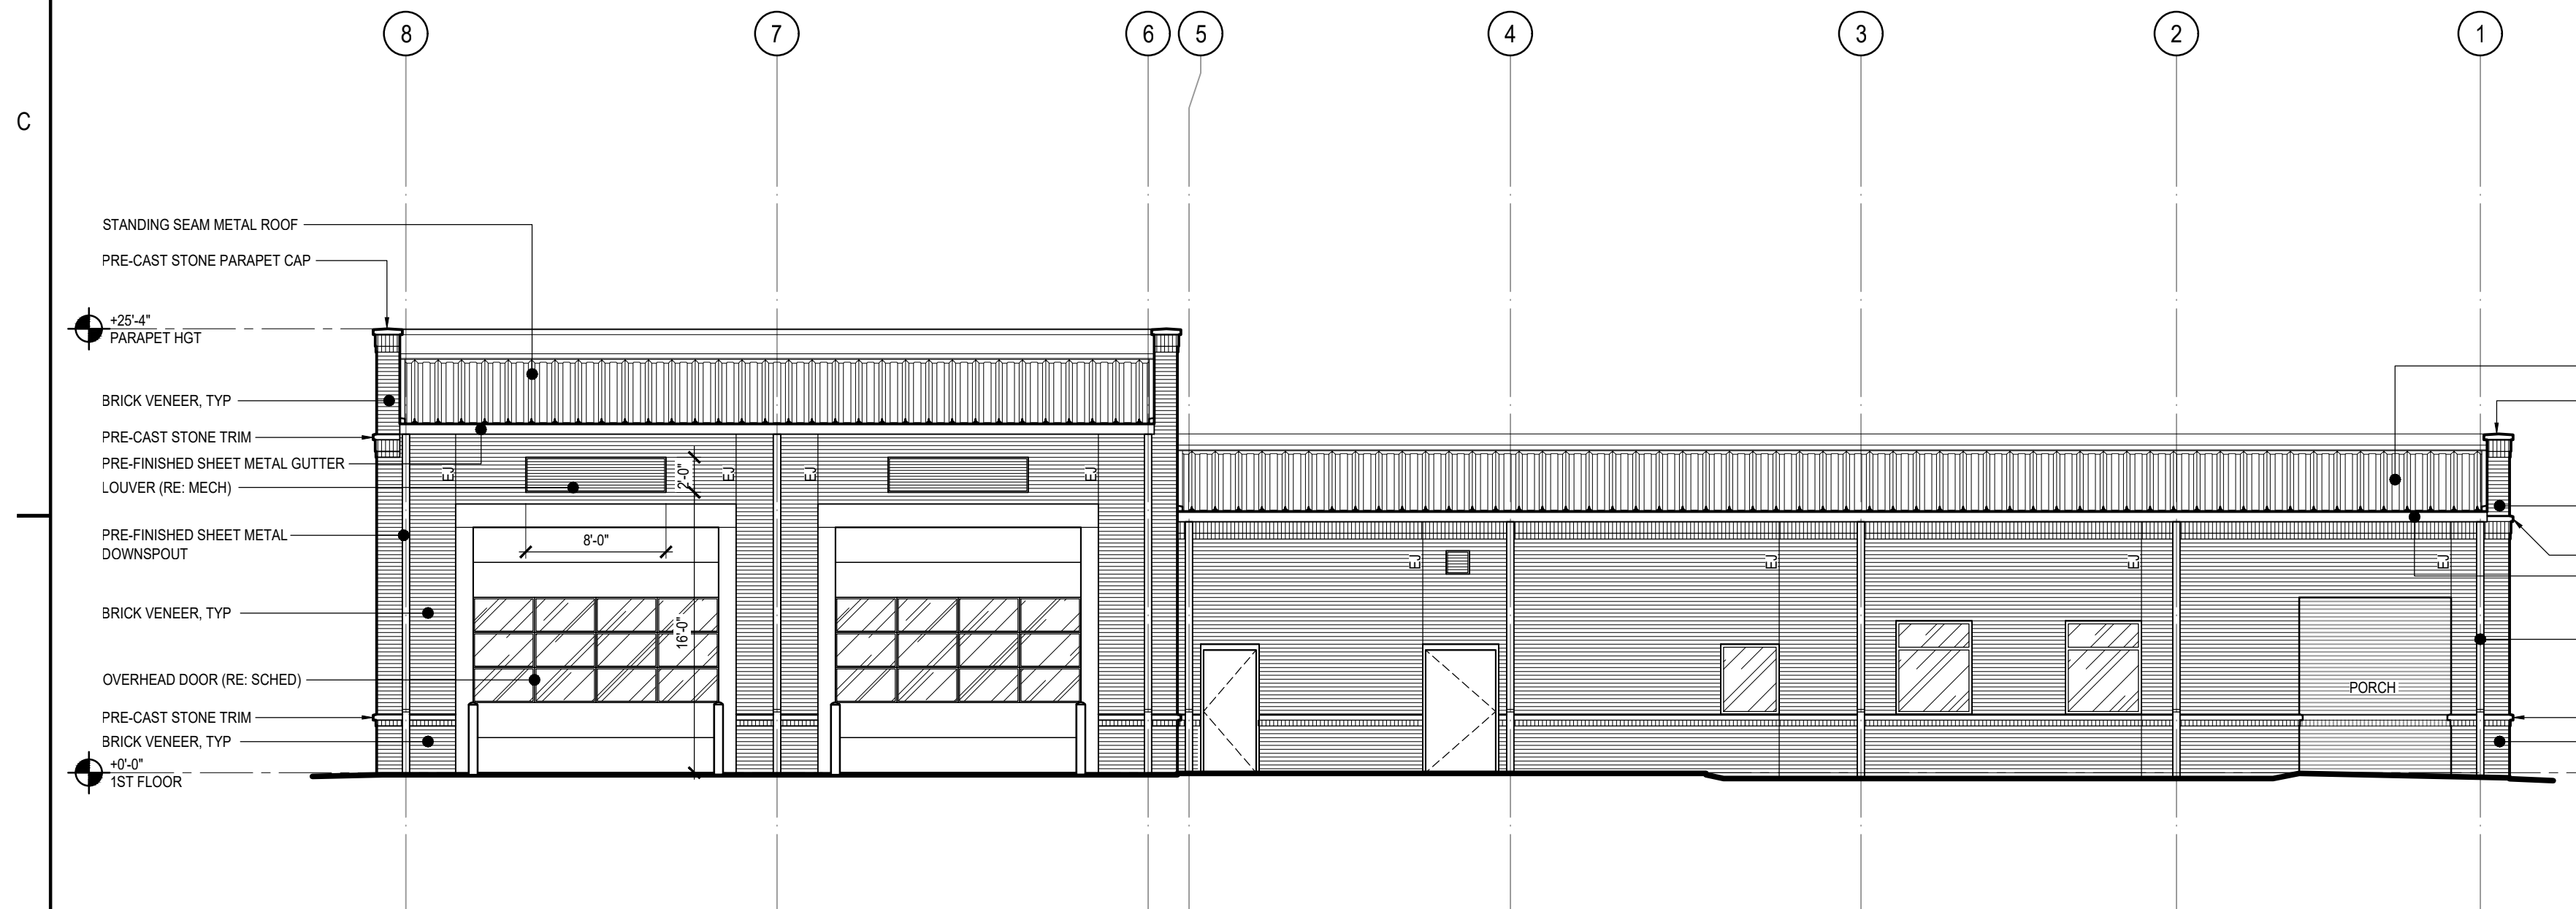


B1 NORTH ELEVATION
SCALE: 1/8" = 1'-0"

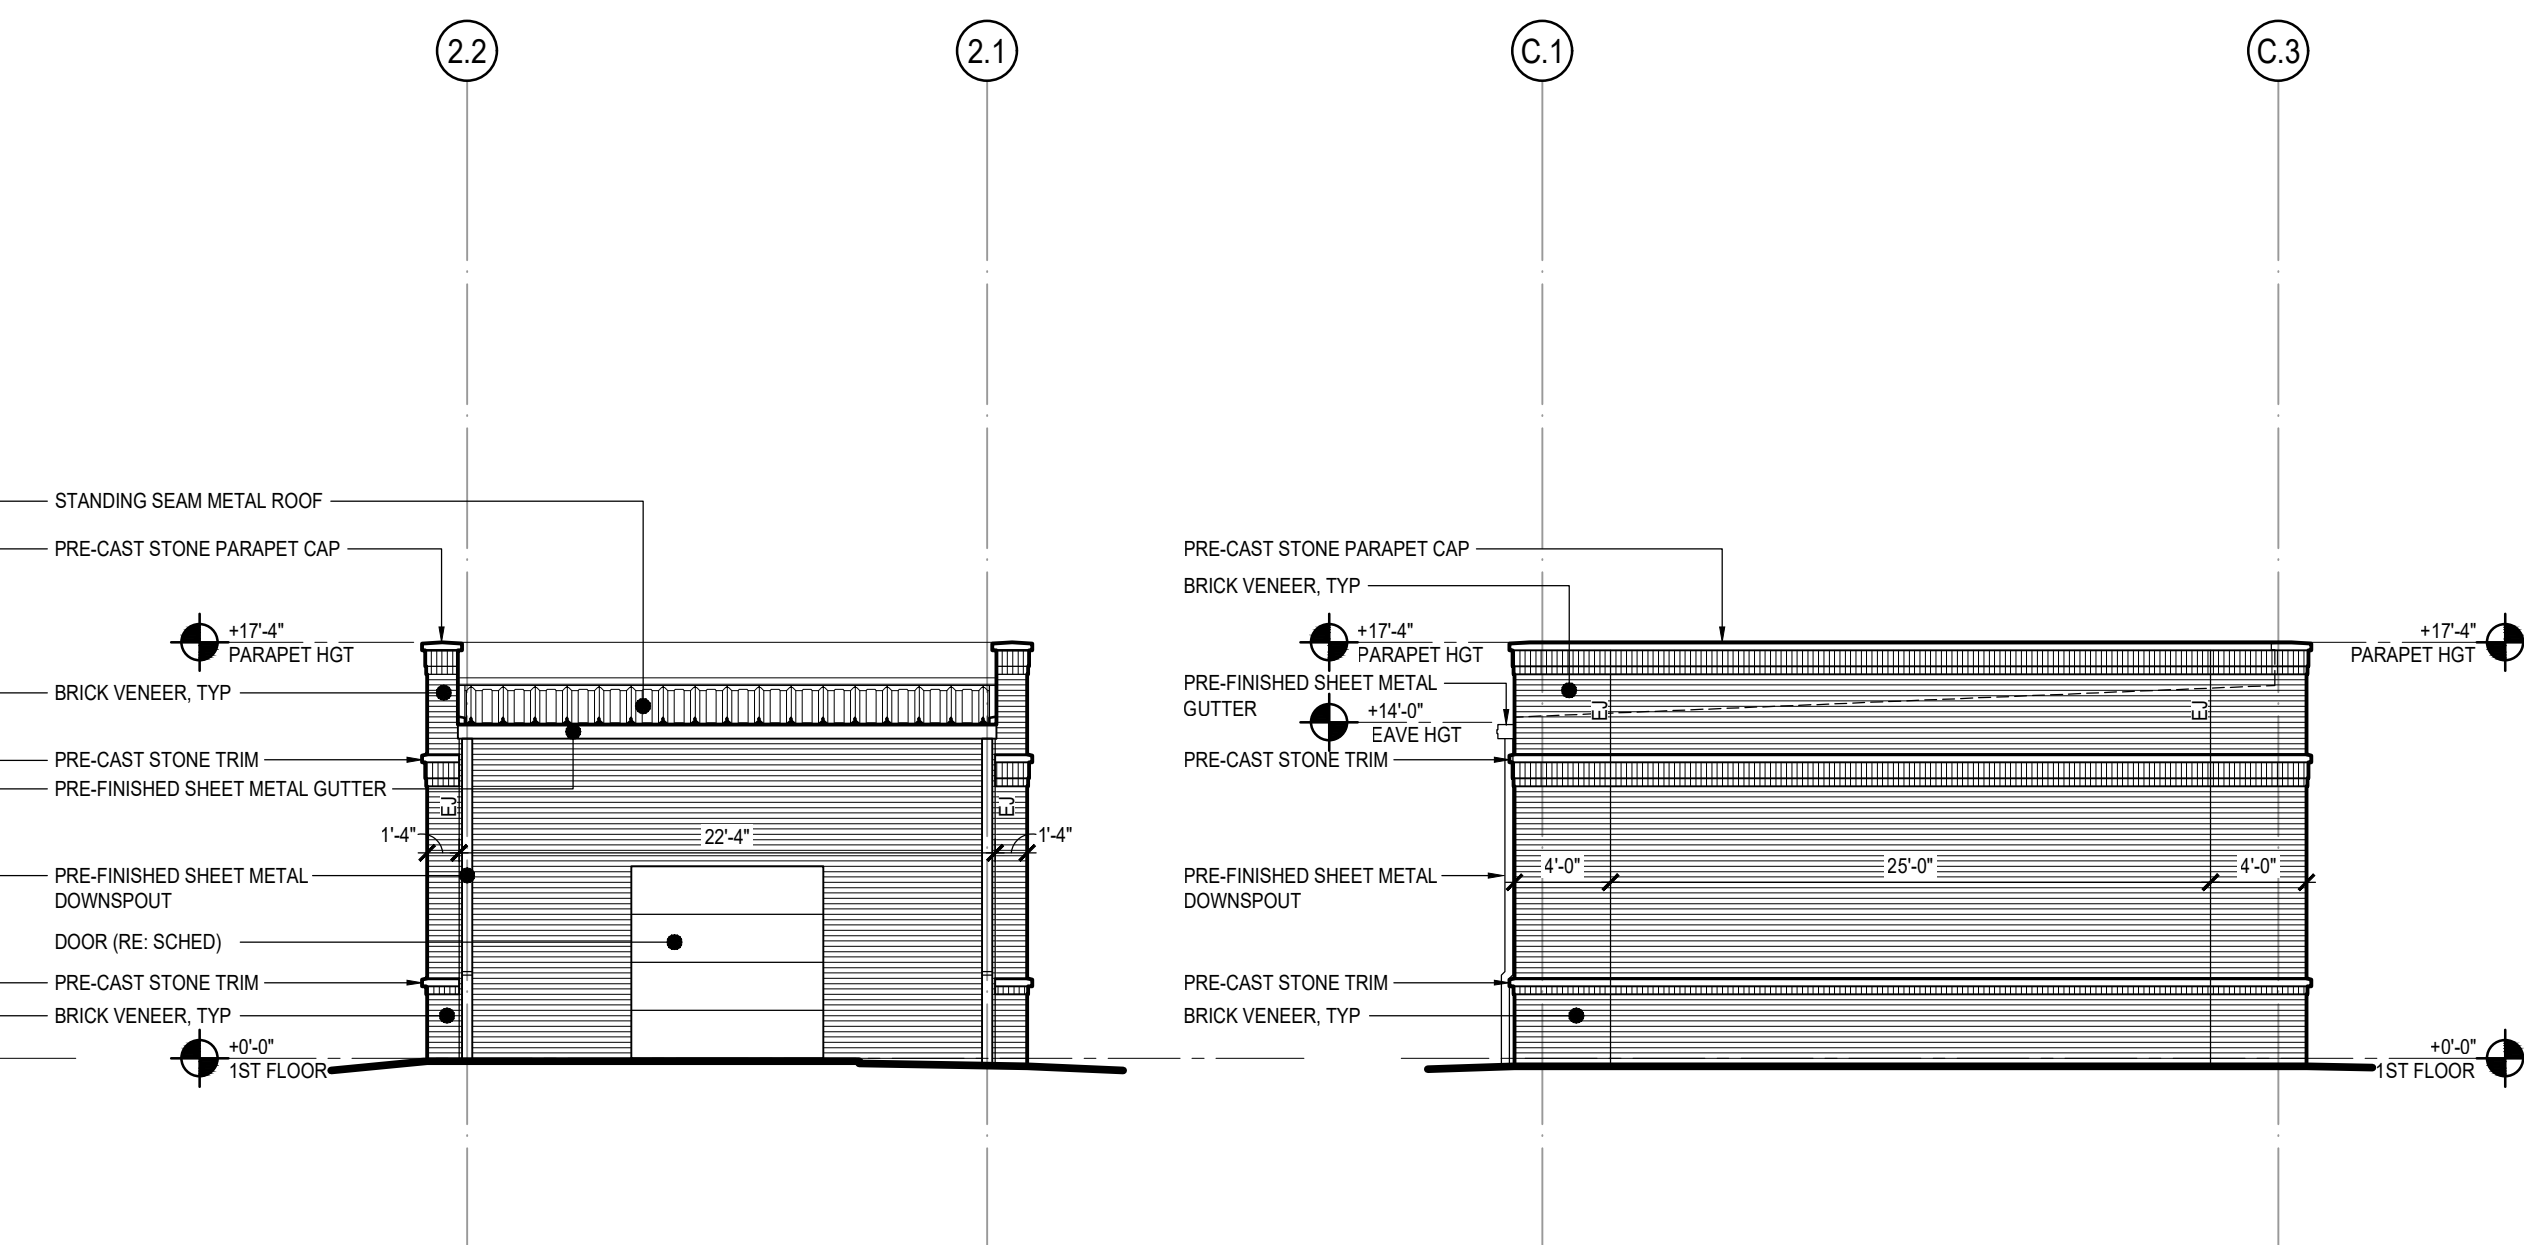


B4 NORTH ELEVATION - STORAGE BLDG
SCALE: 1/8" = 1'-0"

B5 WEST ELEVATION - STORAGE BLDG
SCALE: 1/8" = 1'-0"

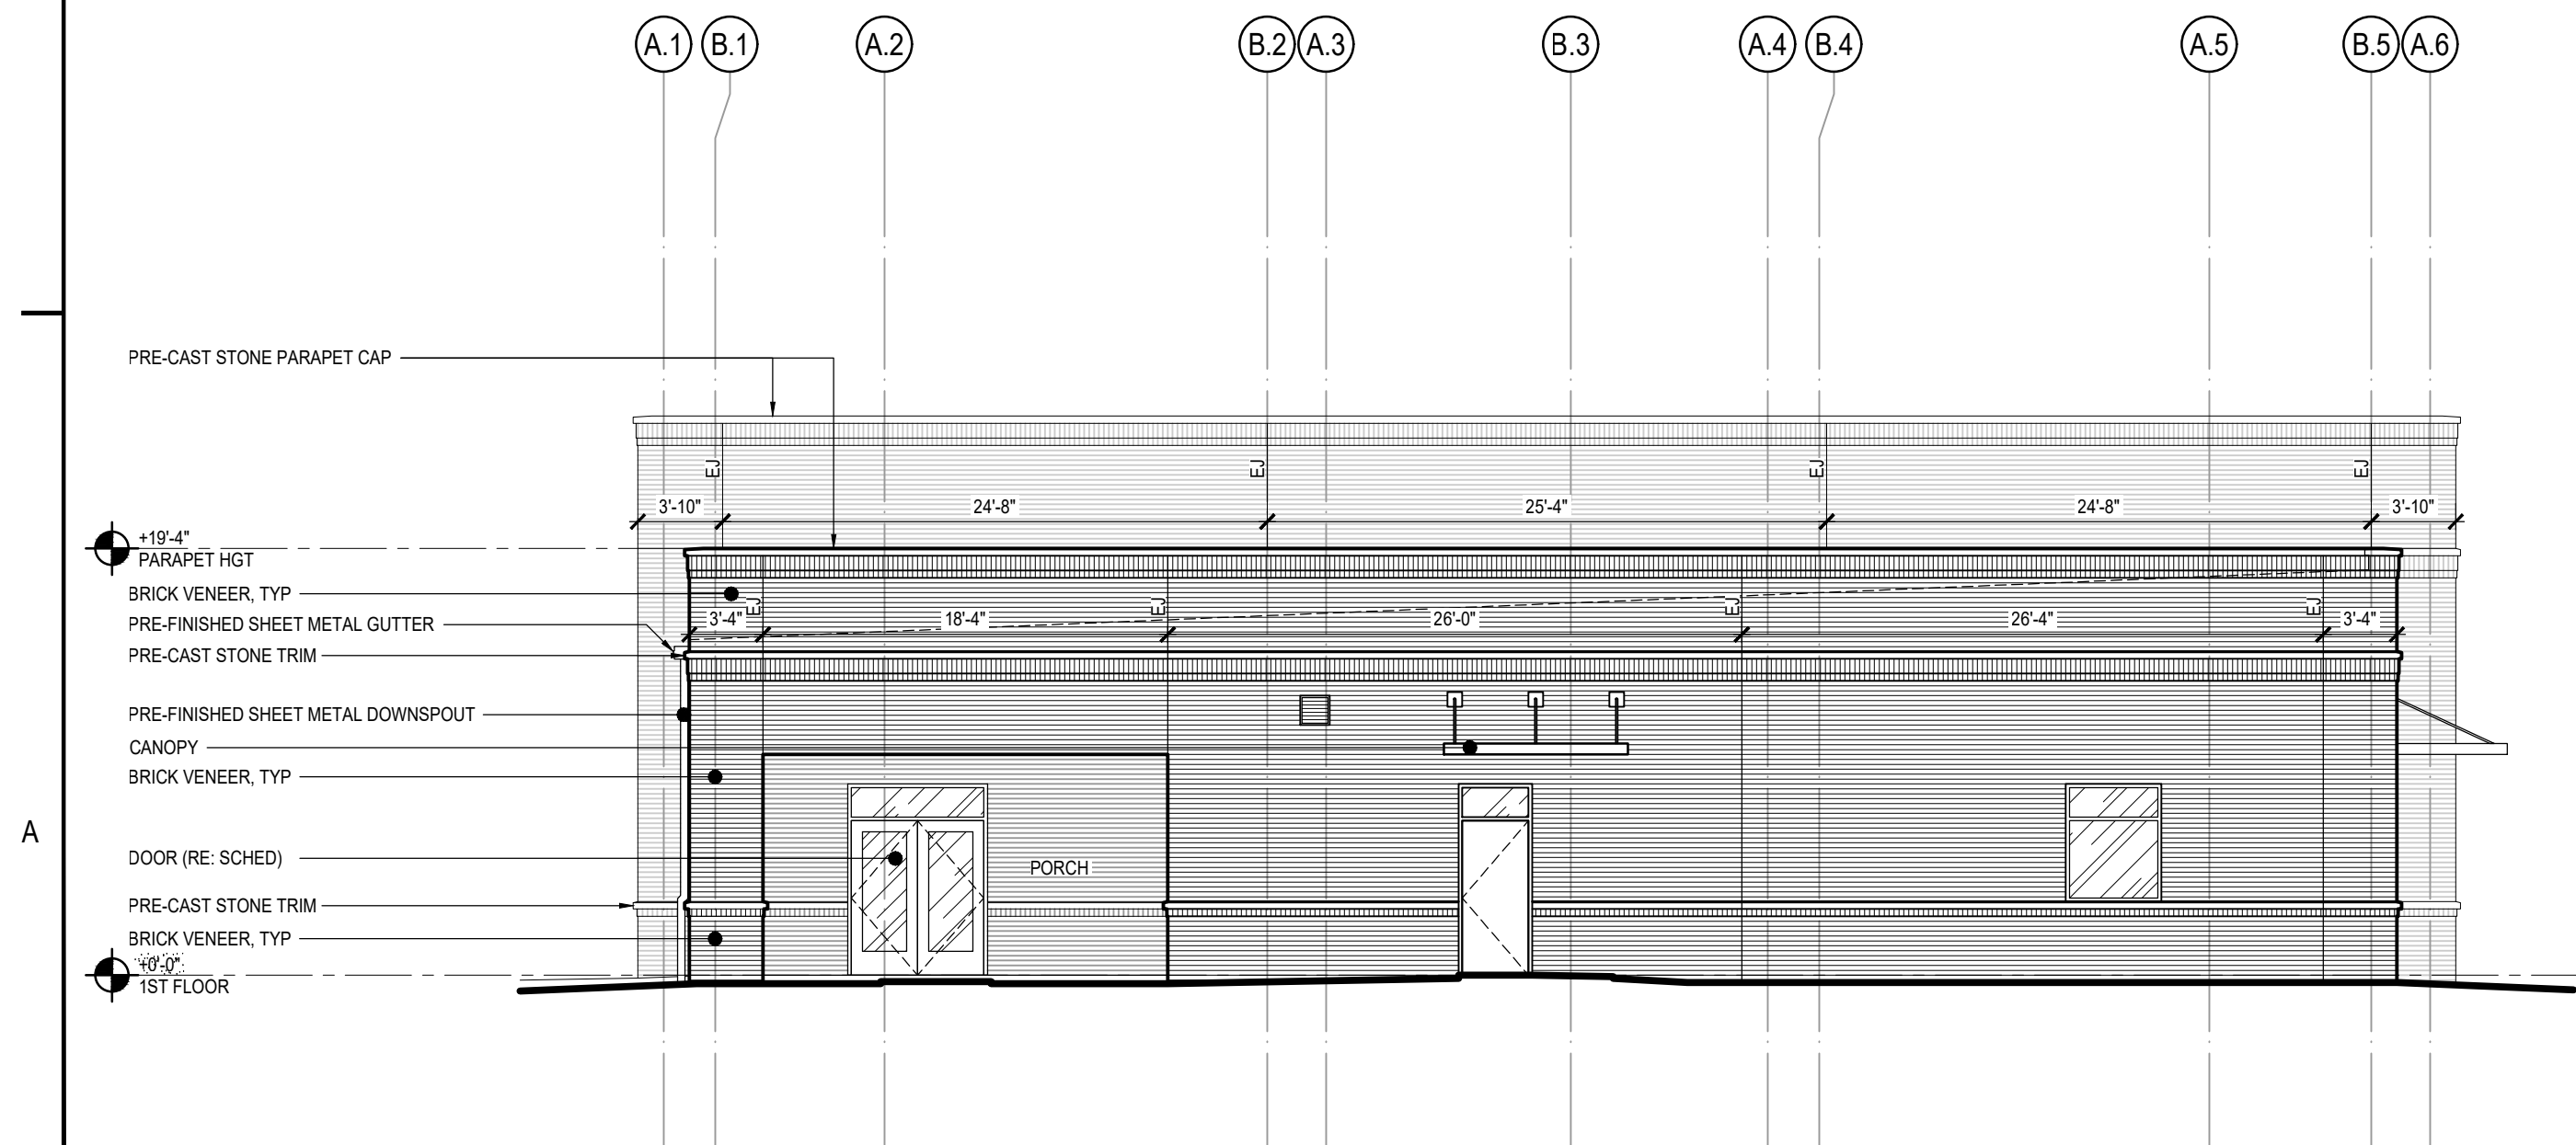

A1 WEST ELEVATION
SCALE: 1/8" = 1'-0"

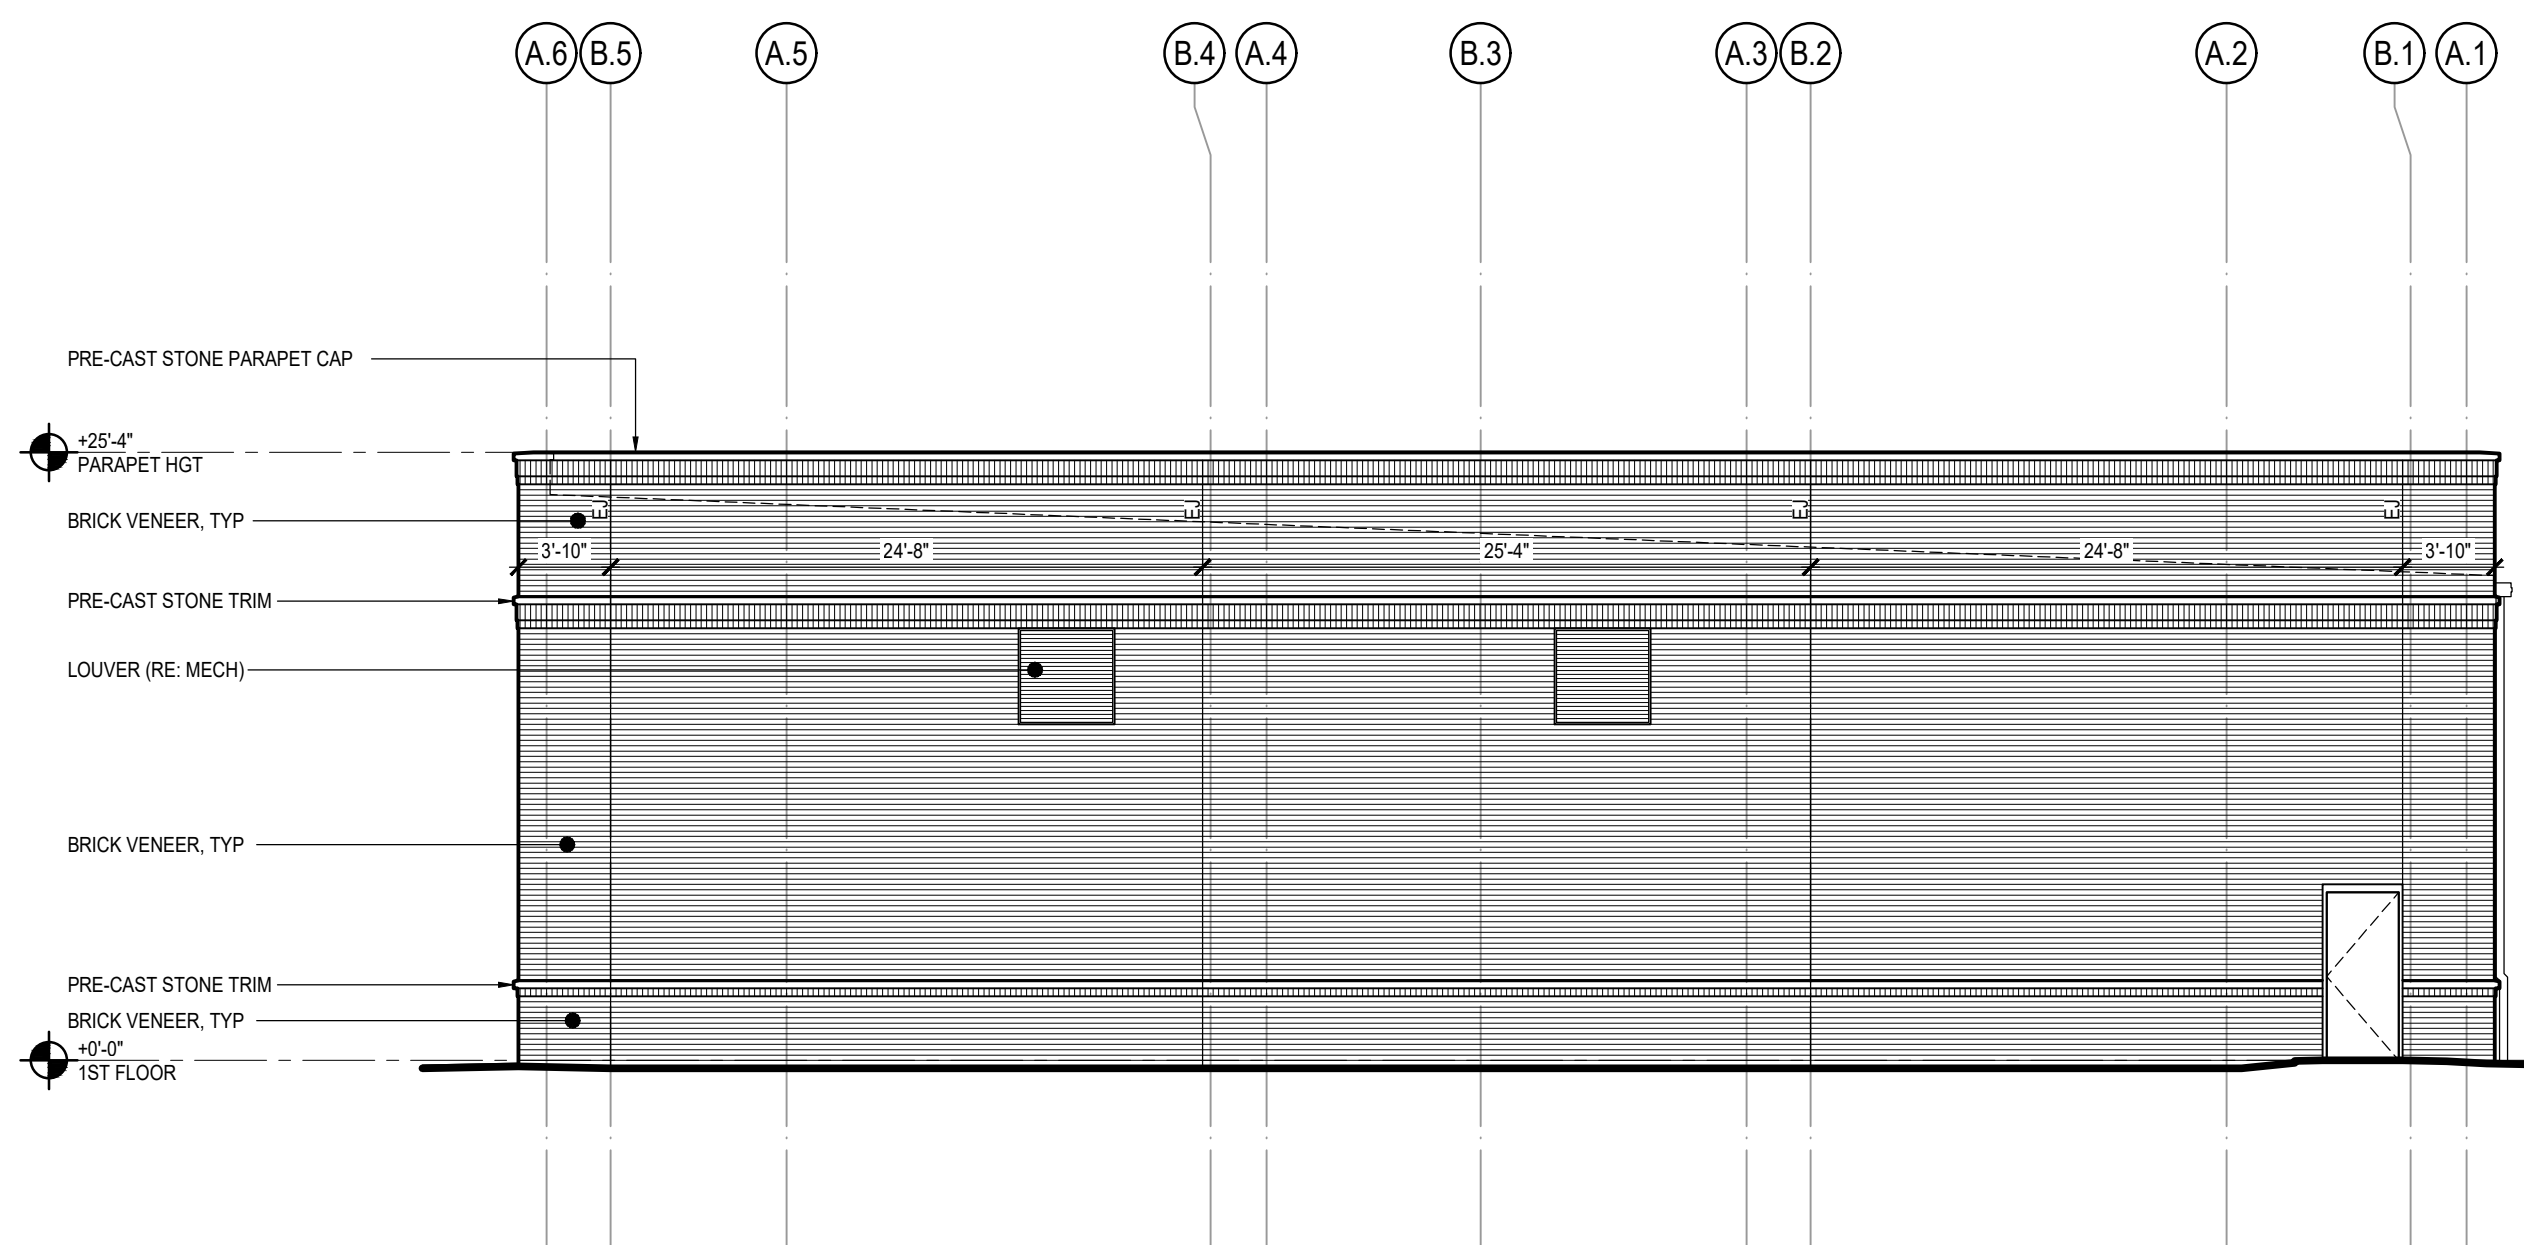

A3 EAST ELEVATION
SCALE: 1/8" = 1'-0"

Consultant

Revision	By	Appd
0		YYYYMMDD

Design Phase Acceptance

Permit/Seal



Client/Project
CITY OF NATCHITOCHES

NEW FIRE STATION NO. 3

NATCHITOCHES, LOUISIANA

Project No.: 222706059

File Name: A201

Scale: AS INDICATED

Dwn. Dgn. Chkd. YYYYMMDD
2025.09.26

Title
EXTERIOR ELEVATIONS

Revision: Sheet: of
Drawing No.

A201