




\\22706059\vd_working_files\04_architecture\01_con\01_jneesh\ad01
2025.10.15 10:23:52 AM

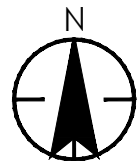


A1 SITE PLAN
SCALE: 1" = 30'-0"

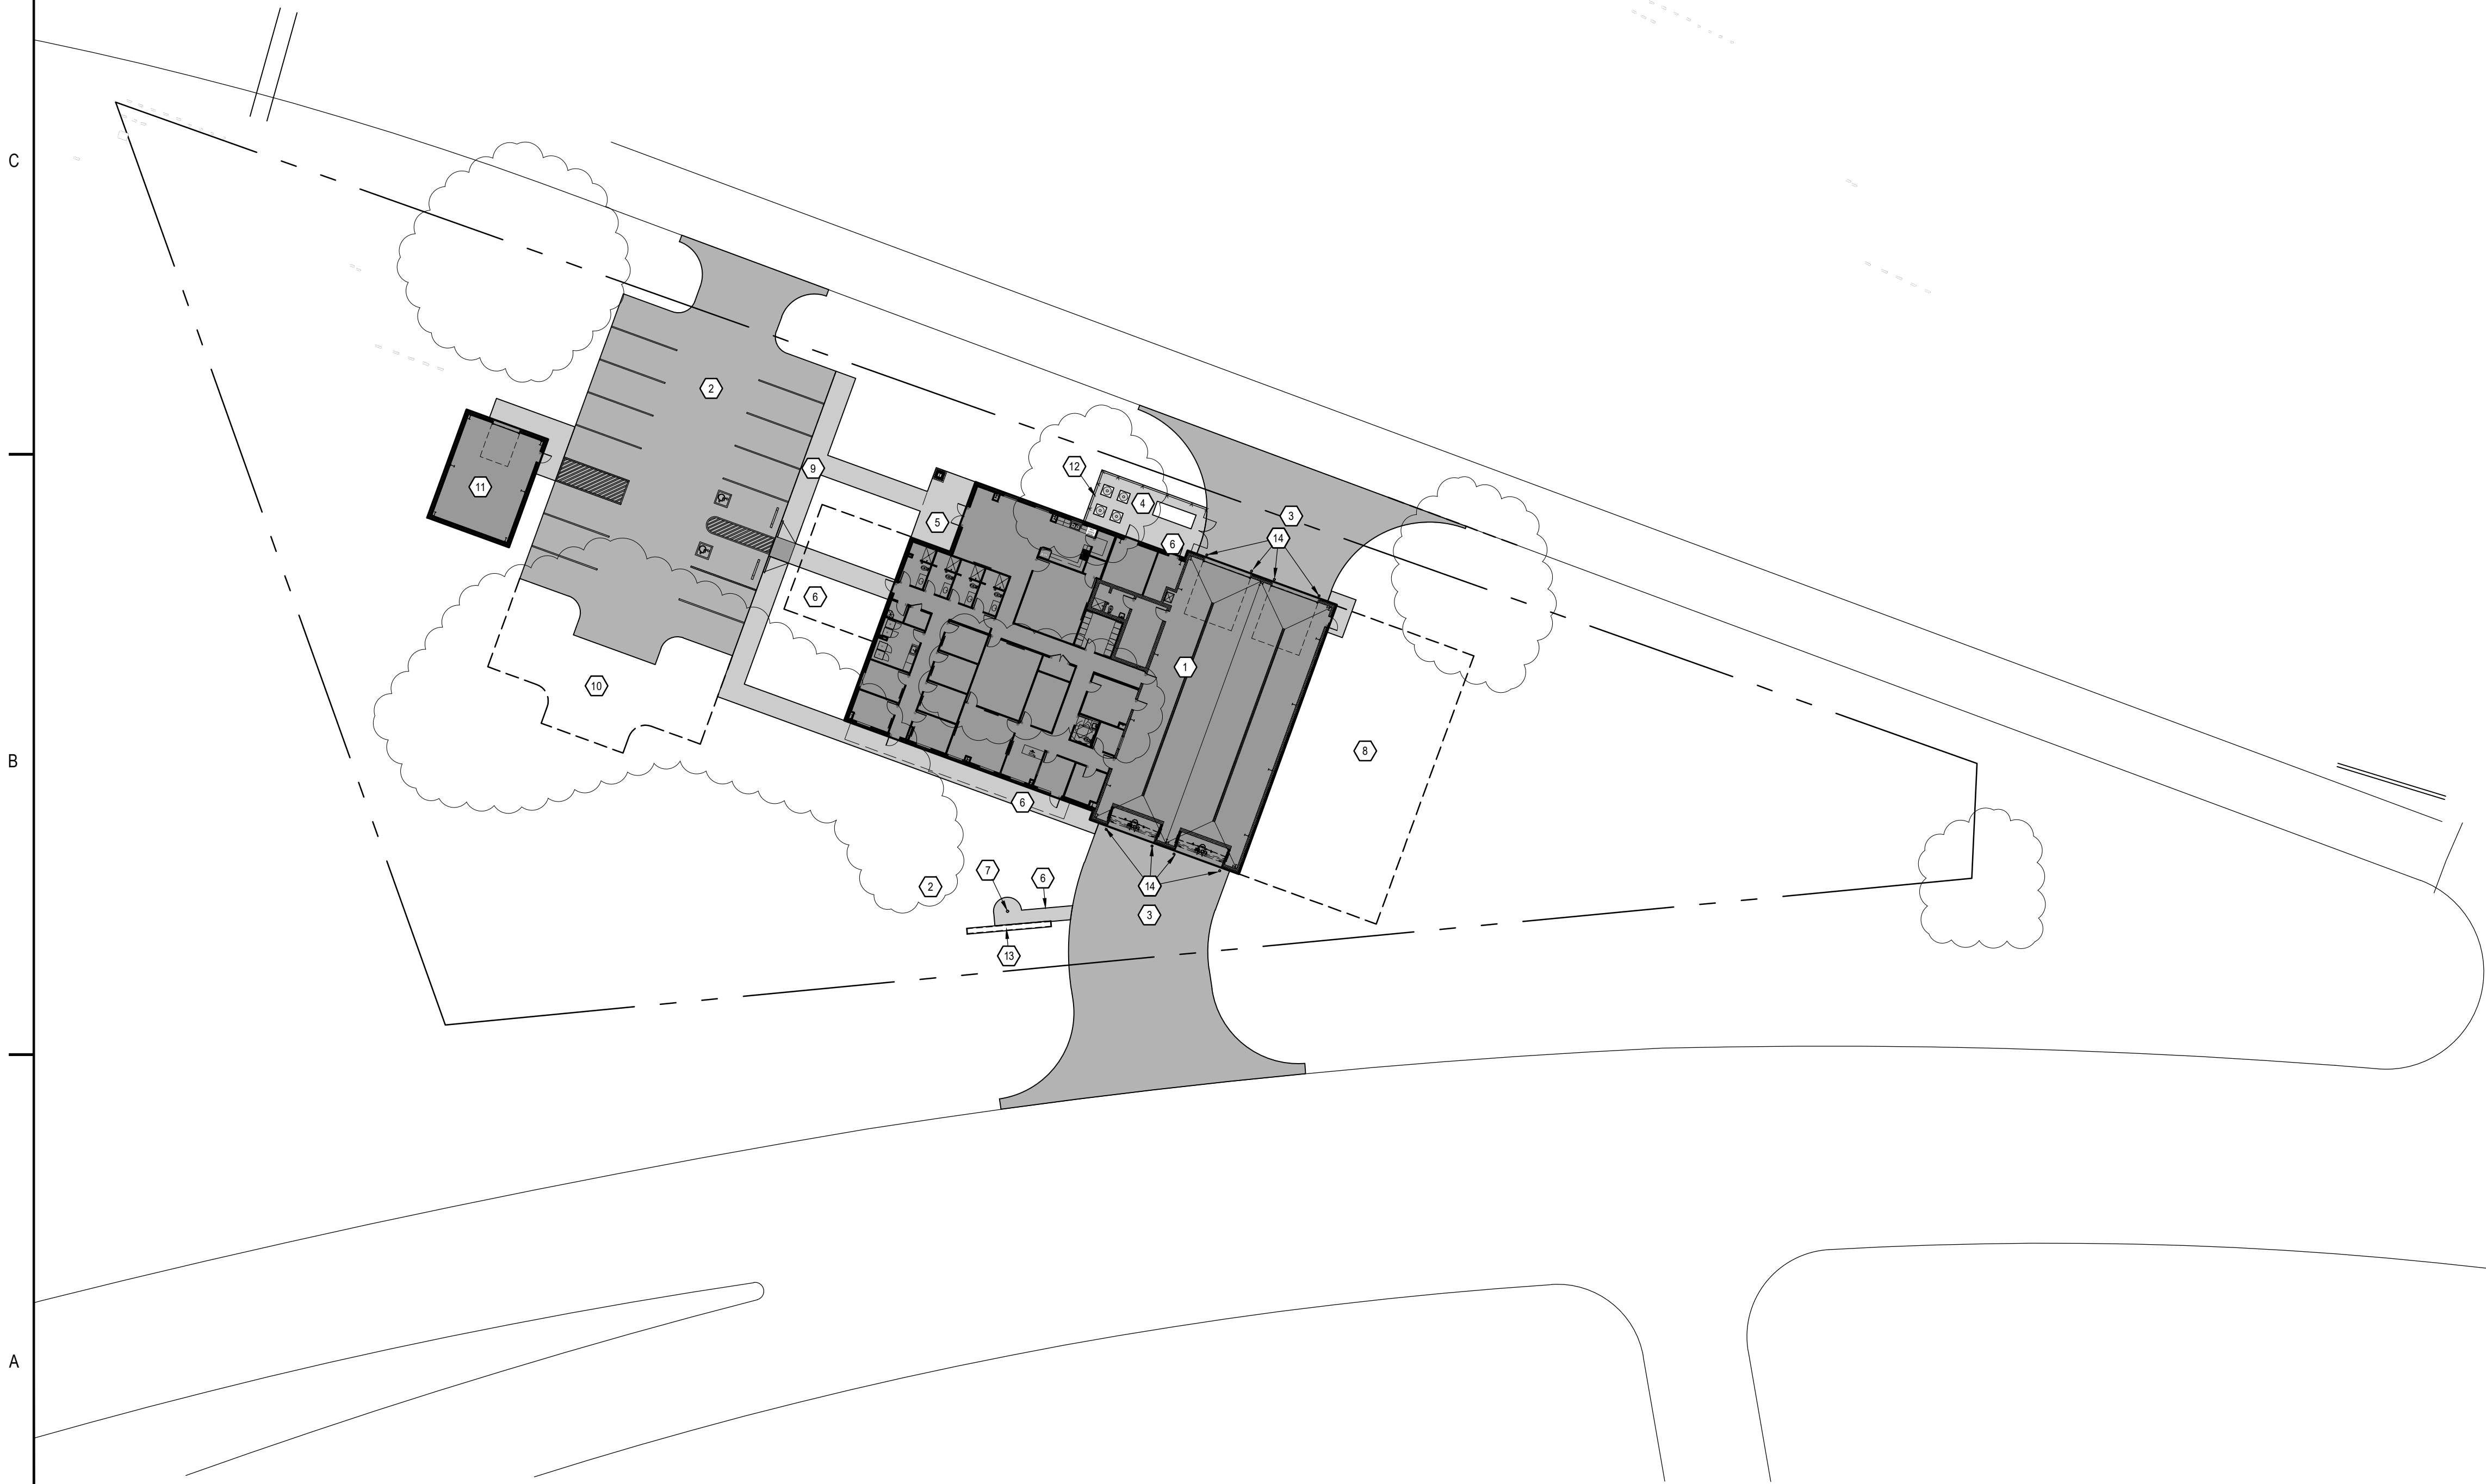


D1 FLAG POLE AND MONUMENT SIGN PLAN
SCALE: 1/4" = 1'-0"

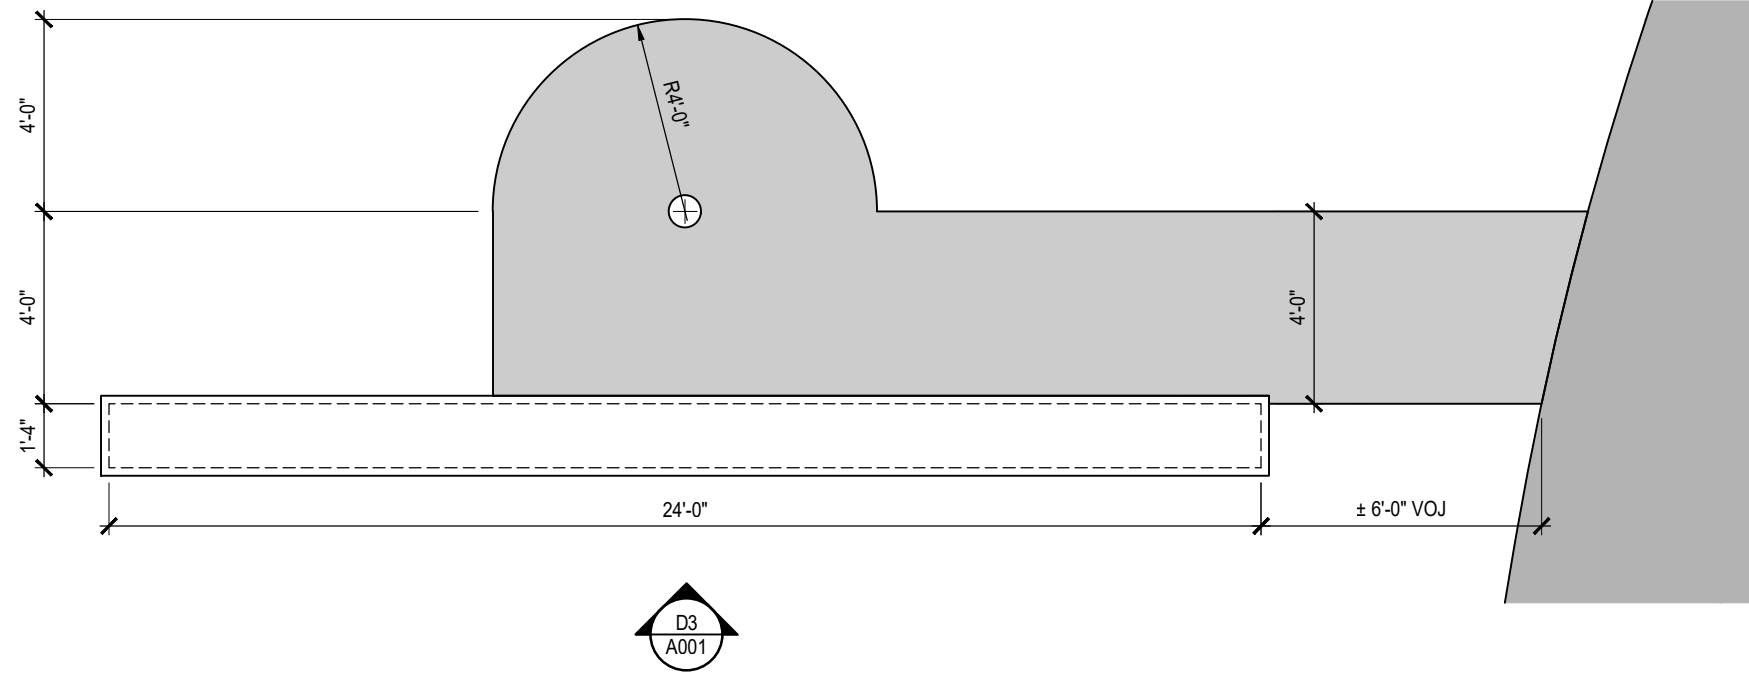

D3 MONUMENT SIGN ELEVATION
SCALE: 1/4" = 1'-0"

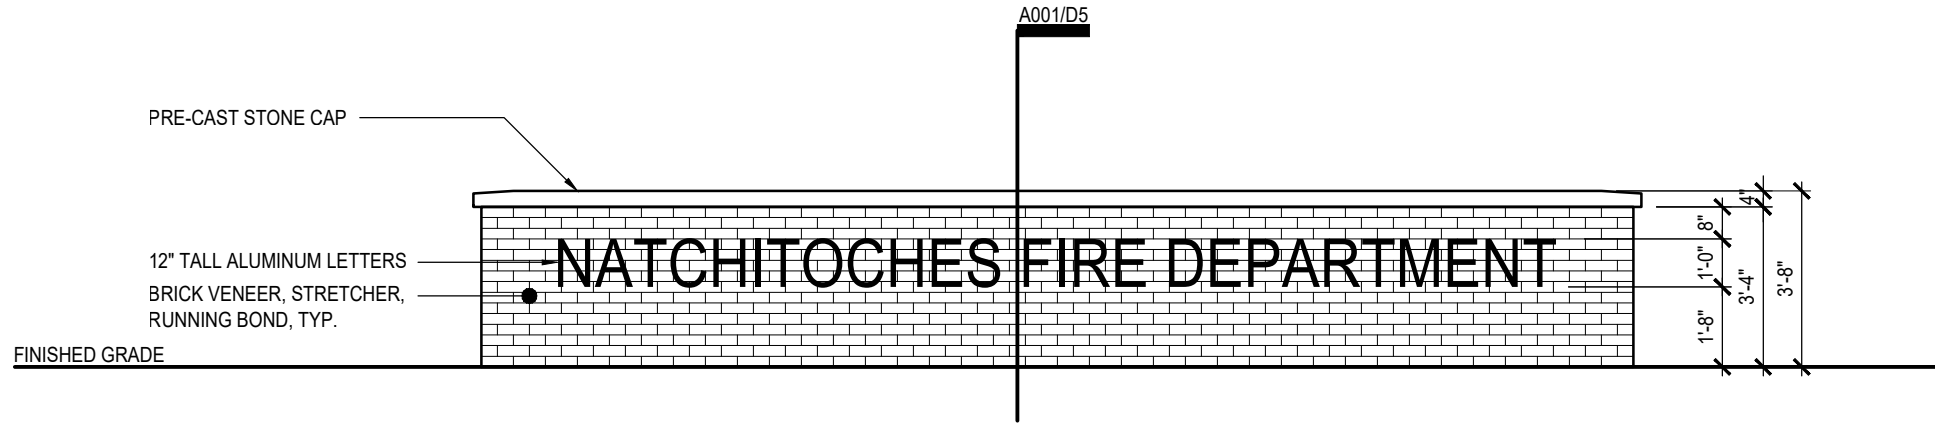

D5 MONUMENT SIGN SECTION
SCALE: 1/4" = 1'-0"

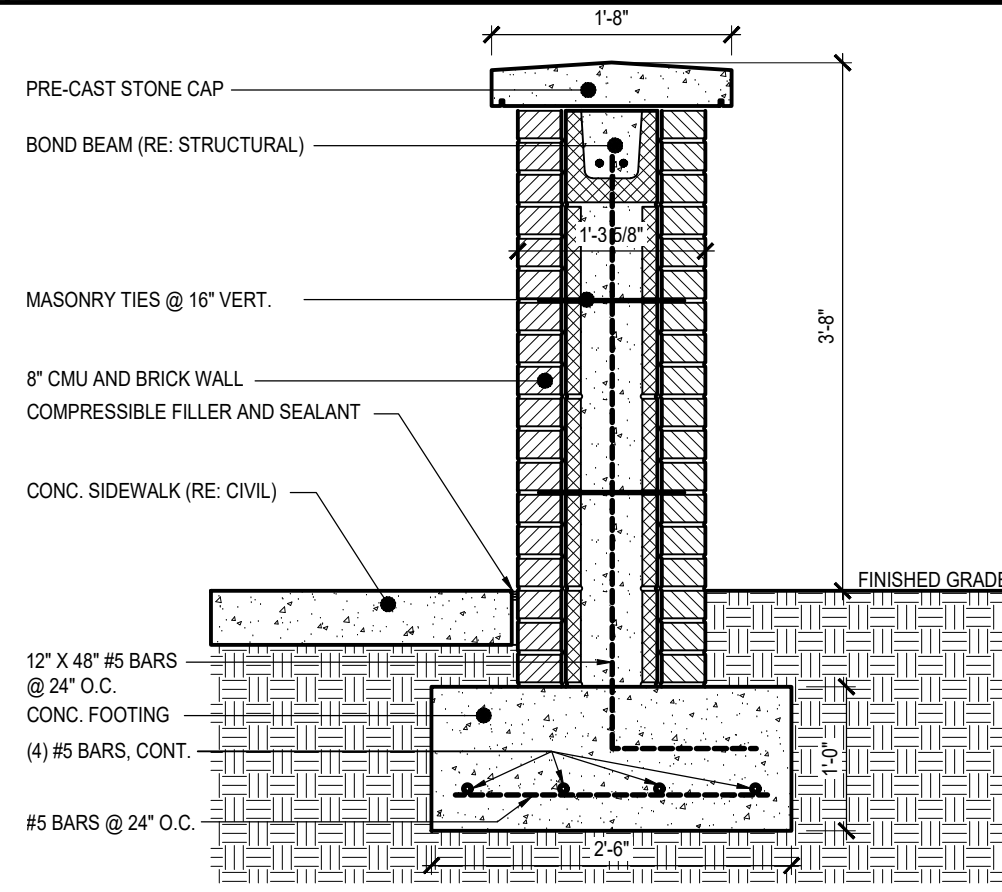

SITE KEYNOTES

1. NEW FIRE STATION
2. NEW CONCRETE DRIVE AND PARKING
3. NEW HEAVY DUTY CONCRETE PAVING
4. NEW GENERATOR
5. NEW COVERED PATIO
6. NEW CONCRETE SIDEWALK
7. NEW FLAGPOLE
8. FUTURE APPARATUS BAY EXPANSION
9. FUTURE DORM ROOM EXPANSION
10. FUTURE PARKING EXPANSION
11. NEW STORAGE BUILDING
12. NEW 8'-0" TALL CHAIN LINK FENCE
13. NEW MONUMENT SIGN
14. NEW BOLLARD (RE: C4017 SIM - OMIT SIGN AND VERIFY COVER COLOR WITH ARCHITECT / OWNER)

NOTE: NOT ALL KEYNOTES APPLY TO OR ARE SHOWN ON ALL SHEETS.



Stantec (Formerly Rodley-Blevins & Associates)
1200 Brickyard Lane, Suite 400
Baton Rouge, LA 70802
Tel: 225-765-7400
www.stantec.com

Copyright Reserved


The Contractor and user are responsible for all dimensions. DO NOT scale the drawings. The Contractor shall verify all dimensions and locations of existing conditions. 

Consultant

Revision	By	Appd	YYYY.MM.DD
0			

Design Phase Acceptance

Permit/Seal

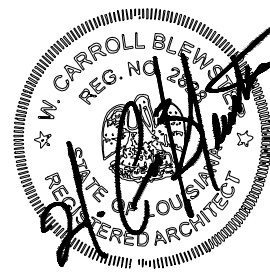

Client/Project
CITY OF NATCHITOCHES

NEW FIRE STATION NO. 3

NATCHITOCHES, LOUISIANA

Project No.: 222706059

File Name: A001

Scale: AS INDICATED

Dwn. Dgn. Chkd. 2025.09.26
YYYY.MM.DD

Title
SITE PLAN

Revision: Sheet: of
Drawing No.

A001