

EROSION CONTROL LEGEND

	SILT FENCE (LENGTH AS REQUIRED)
	HAY BARRIER TO PROTECT INLETS, DRAIN OPENINGS OR STRUCTURES
	SEDIMENT CHECK DAM TO PROTECT DITCHES, SWALES AND WATER WAYS

1. A COPY OF A VALID STORM WATER POLLUTION PREVENTION PLAN PROVIDED BY THE CONTRACTOR SHALL BE ON SITE AT ALL TIMES AND ALL CONTRACTORS AND SUBCONTRACTORS INVOLVED WITH STORM WATER POLLUTION PREVENTION SHALL BE FAMILIAR WITH THEIR CONTENTS.

2. ALL STORM WATER POLLUTION PREVENTION MEASURES DESCRIBED ON THIS PLAN SHALL BE INITIATED PRIOR TO THE BEGINNING OF ANY WORK THEY PERTAIN TO IN THE SEQUENCE OF WORK STATED HEREON.

a. ALL WASH WATER (CONCRETE, VEHICLE, AND EQUIPMENT CLEANING) SHALL BE DISPOSED OF IN A MANNER THAT PREVENTS CONTACT BETWEEN THESE MATERIALS AND STORM WATER THAT IS DISCHARGED FROM THE SITE.

b. EXTREME DUST ON THE SITE SHALL BE CONTROLLED BY SPRAYING WATER ON DRY AREAS OF THE SITE. NO MOTOR OILS OR ANY OTHER PETROLEUM BASED OR TOXIC LIQUIDS SHALL BE PERMITTED FOR USE ON THE SITE AS A DUST CONTROL MEASURE.

c. NO TRASH, RUBBISH, OR GARBAGE SHALL BE DISCHARGED INTO DRAINAGE DITCHES OR WATERS OF THE STATE AT ANY TIME.

d. THERE SHALL BE READILY AVAILABLE ON SITE AT ALL TIMES SUFFICIENT OIL AND GREASE ABSORBING MATERIALS TO CONTAIN AND CLEAN UP FUEL OR CHEMICAL SPILLS AND/OR LEAKS.

e. ANY AND ALL MATERIALS DROPPED, SPILLED, WASHED, OR TRACKED FROM VEHICLES ONTO ROADWAYS OR INTO STORM DRAINS SHALL BE REMOVED IMMEDIATELY.

3. ANY DISTURBED PORTION OF THE SITE SHALL BE DRESSED WITH TOPSOIL, HYDROSEEDING AND FERTILIZED NO LATER THAN 14 DAYS AFTER STOPPING WORK IN THESE AREAS. HYDROSEEDING AND FERTILIZING SHALL BE IN ACCORDANCE WITH THE LOUISIANA STANDARD SPECIFICATION FOR ROADS & BRIDGES (2006 EDITION).

4. WHERE STOCKPILING OF DIRT IS REQUIRED ON THE SITE, SILT FENCES SHALL BE USED TO CONTAIN THE SEDIMENT AND RUNOFF.

5. IT SHALL BE THE CONTRACTOR'S RESPONSIBILITY TO REMOVE ANY AND ALL SEDIMENT COLLECTING IN THE STORM DRAINAGE SYSTEM OR ON ANY ROAD TO ENSURE ADEQUATE DRAINAGE AT ALL TIMES.

6. ALL TEMPORARY EROSION CONTROL MEASURES SHALL BE DISPOSED OF WITHIN 30 DAYS AFTER ALL SOIL DISTURBING ACTIVITIES ARE COMPLETED AND A UNIFORM PERENNIAL VEGETATIVE COVER IS IN PLACE.

7. IT SHALL BE THE CONTRACTOR'S RESPONSIBILITY TO ADJUST EROSION CONTROL MEASURES DURING DEVELOPMENT OF THE PROJECT TO HELP PREVENT EROSION AND STORM WATER POLLUTION.

8. ALL MEASURES STATED IN THE STORM WATER POLLUTION PREVENTION PLAN SHALL BE TAKEN BY A QUALIFIED PERSON IN ORDER TO MAINTAIN THE SITE IN A FULLY FUNCTIONAL CONDITION UNTIL COMPLETION OF THE PROJECT. ALL POLLUTION CONTROLS (SILT FENCING, HAY BALES, ETC.) SHALL BE CHECKED AT LEAST ONCE A WEEK, AND WITHIN 24 HOURS OF RAINFALL, AND SHALL BE CLEANED, MAINTAINED, AND REPAIRED IN ACCORDANCE WITH THE FOLLOWING:

9. ALL INLET PROTECTION DEVICES AND BARRIERS SHALL BE REPAIRED OR REPLACED IF THEY SHOW SIGNS OF UNDERMINING OR DETERIORATION.

10. ALL HYDROSEEDED AREAS SHALL BE CHECKED REGULARLY TO SEE THAT A SUFFICIENT GROWTH STAND IS MAINTAINED. FERTILIZE AND WATER ALL AREAS AS NEEDED.




11. ALL CONSTRUCTION ENTRANCES AND THE TEMPORARY PARKING & STORAGE AREAS SHALL BE MAINTAINED SO AS TO PREVENT TRACKING OR FLOW OF MUD ONTO PUBLIC RIGHTS OF WAY. MAINTENANCE AGGREGATE SHALL BE PROVIDED BY THE GENERAL CONTRACTOR IF REQUIRED AT NO ADDITIONAL PAY.

12. PERIODIC TOP DRESSING MAY BE REQUIRED PERIODICALLY TO MAINTAIN ENTRANCE, PARKING, AND STORAGE AREAS CONDITION AS INSTRUCTED.

13. ALL ACCUMULATED SEDIMENT SHALL BE REMOVED PERIODICALLY FROM SWALE DITCHES, ROADSIDE DITCHES, AND DRAINAGE STRUCTURES IN ORDER TO MAINTAIN PROPER DRAINAGE FLOW.

14. LAND DISTURBING ACTIVITIES SHALL BE KEPT TO A MINIMUM AND SHALL NOT EXTEND BEYOND THE LIMITS SHOWN HEREON.

15. SILT FENCING SHALL BE SUPPORTED WITH WELDED WIRE FABRIC AS DEEMED NECESSARY BY THE ENGINEER. SILT FENCE AS SHOWN ON THIS PLAN IS SCHEMATIC AND SHALL BE CONSIDERED THE MINIMUM.

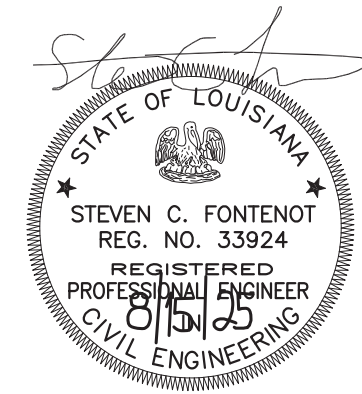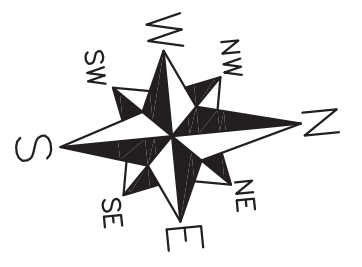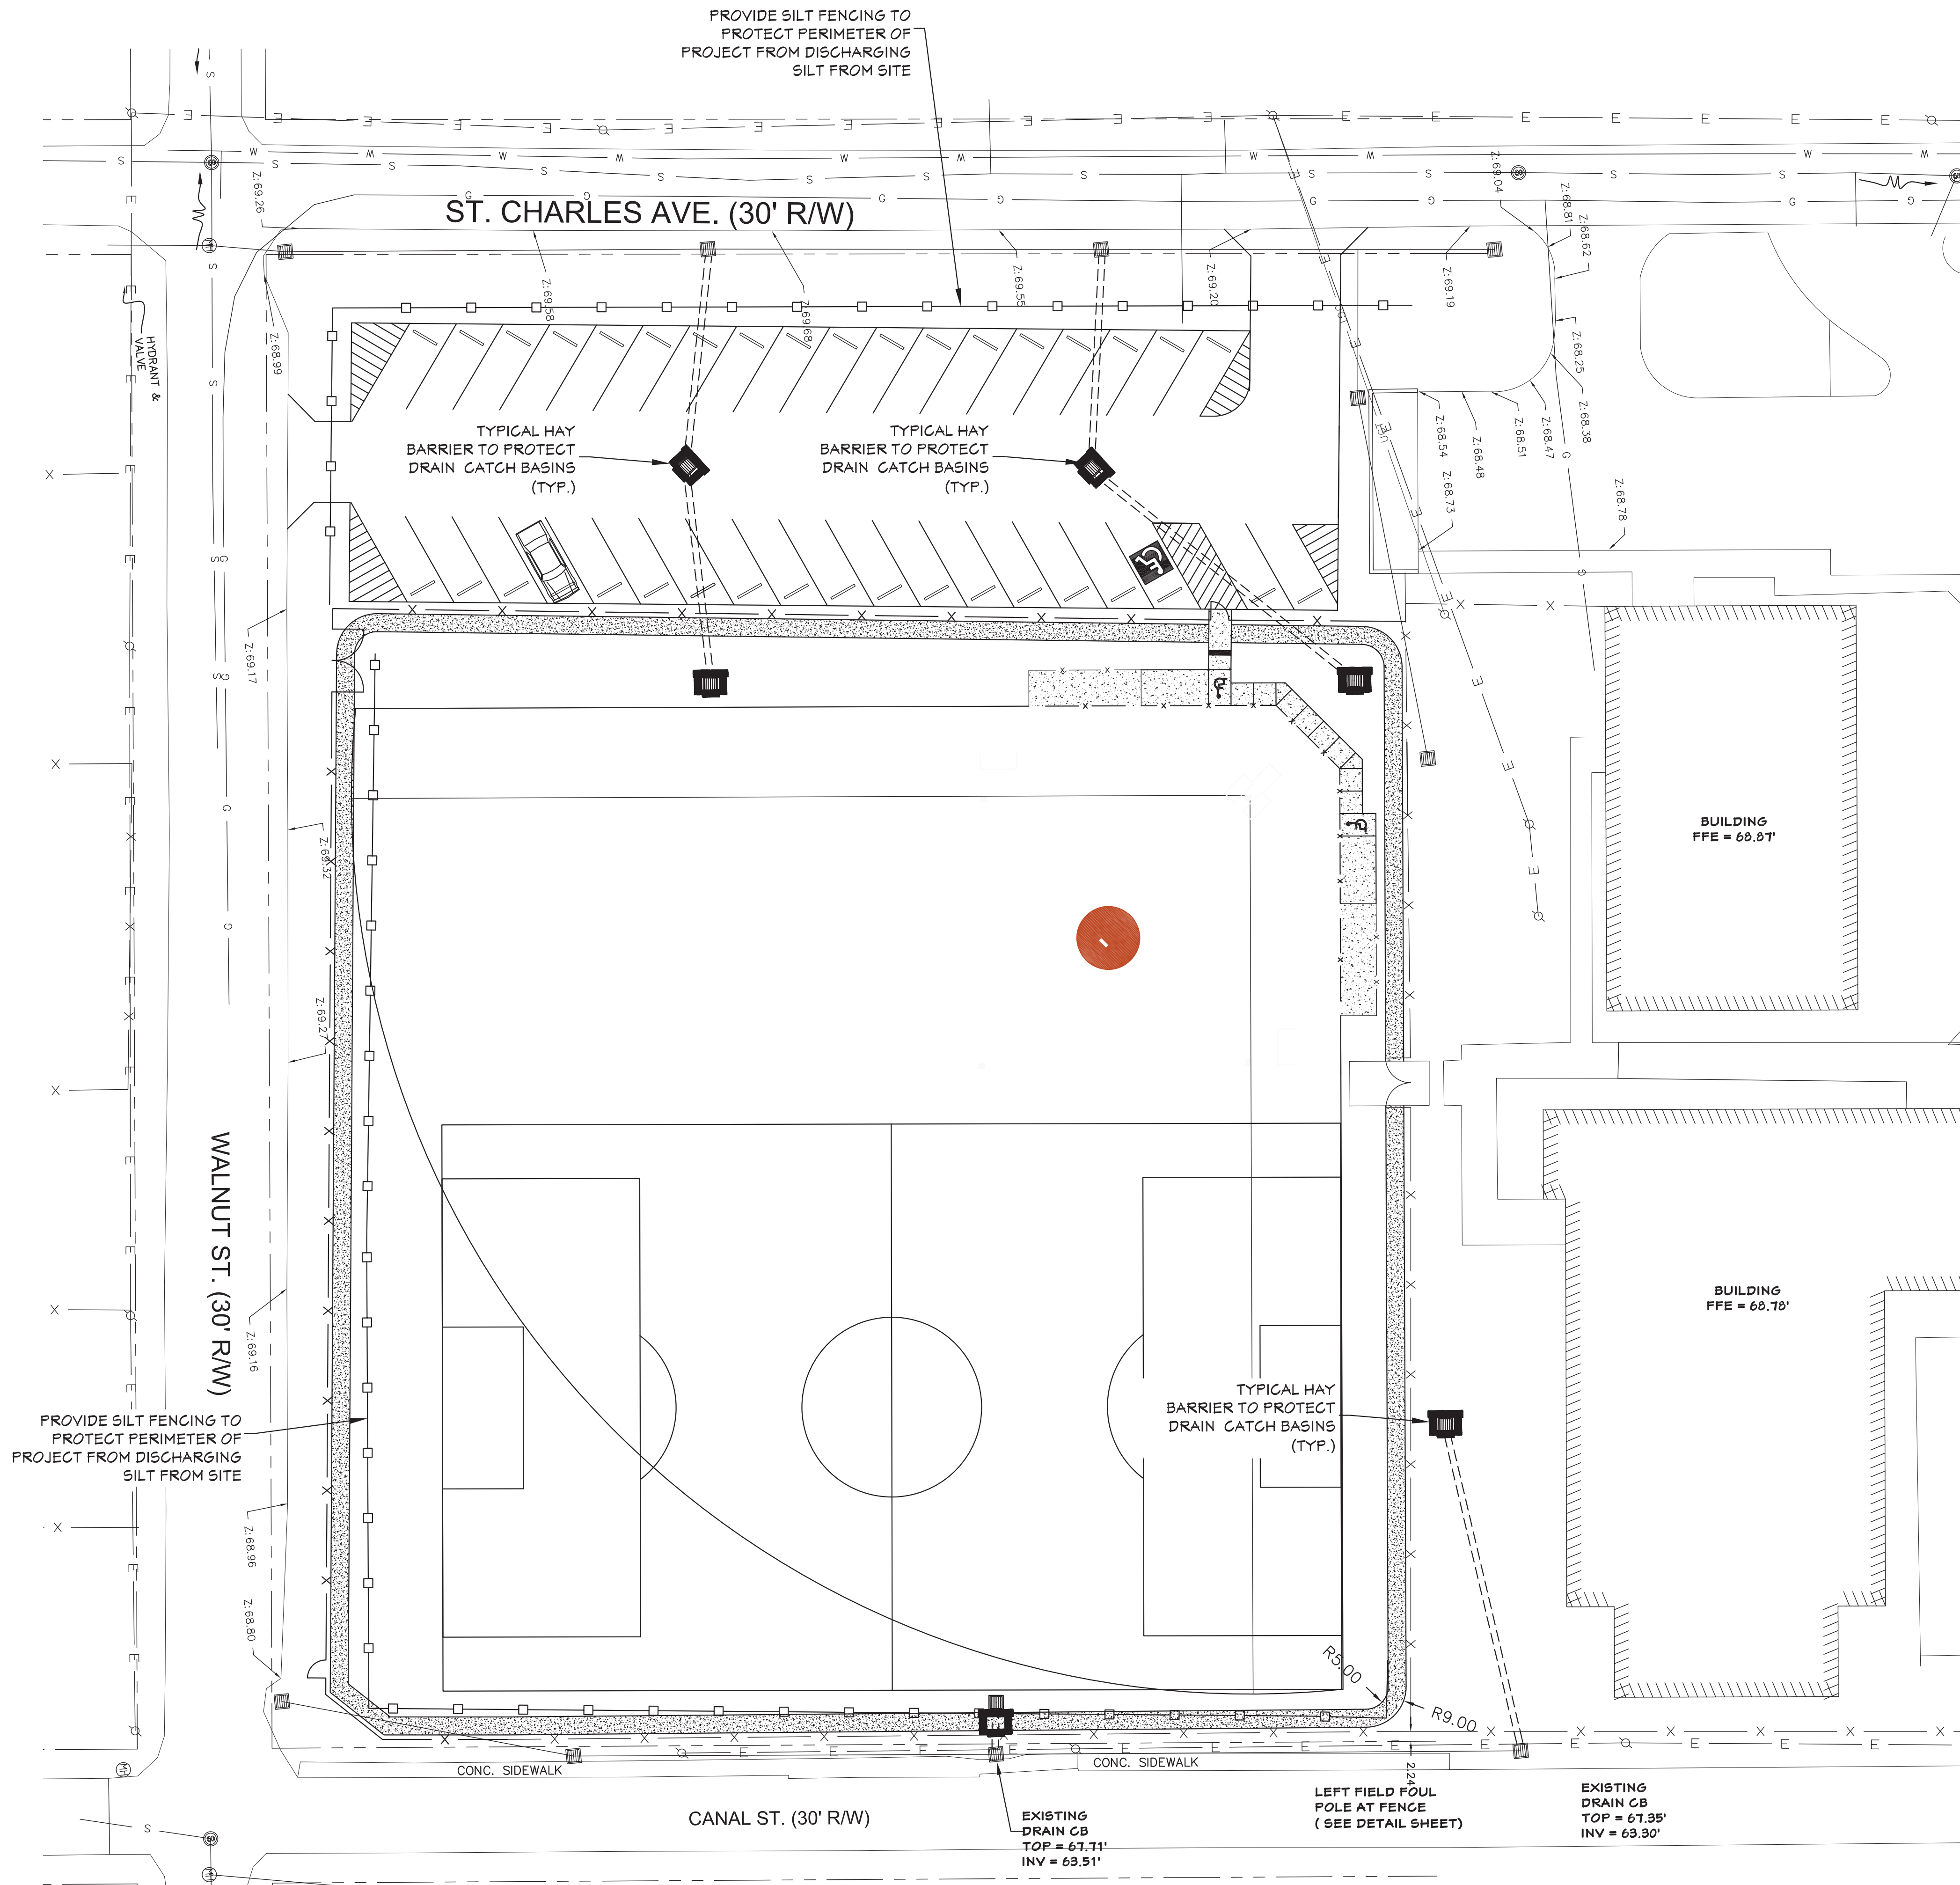

Know what's below
Call 811 before you dig



Alliance
DESIGN GROUP, LLC

**1439 Centre Ct., Ste 401
Alexandria, LA 71301
Ph: 318.445.3151
Fx: 318.445.3988
Em: adg@adgllc.net**

Fonfenot & Associates, LLC
2025 Jackson Street
Alexandria, LA 71301
Office: 318.427.7808

**PHASE 2 - RENOVATIONS TO
CARTER C. RAYMOND
JUNIOR HIGH SCHOOL
2510 SAINT CHARLES AVE, LECOMPTÉ, LA 71346**

SCF
SCF
08.15.25

PROJECT NO:
DRAWN:
CHECKED:
DATE:
LAST REV:

C-109

© 2024, Alliance Design Group, LLC all rights reserved