


G.I. WEST ELEVATION
SCALE: 1/4" = 1'-0" (IF PRINTED IN 24" x 36" FORMAT)

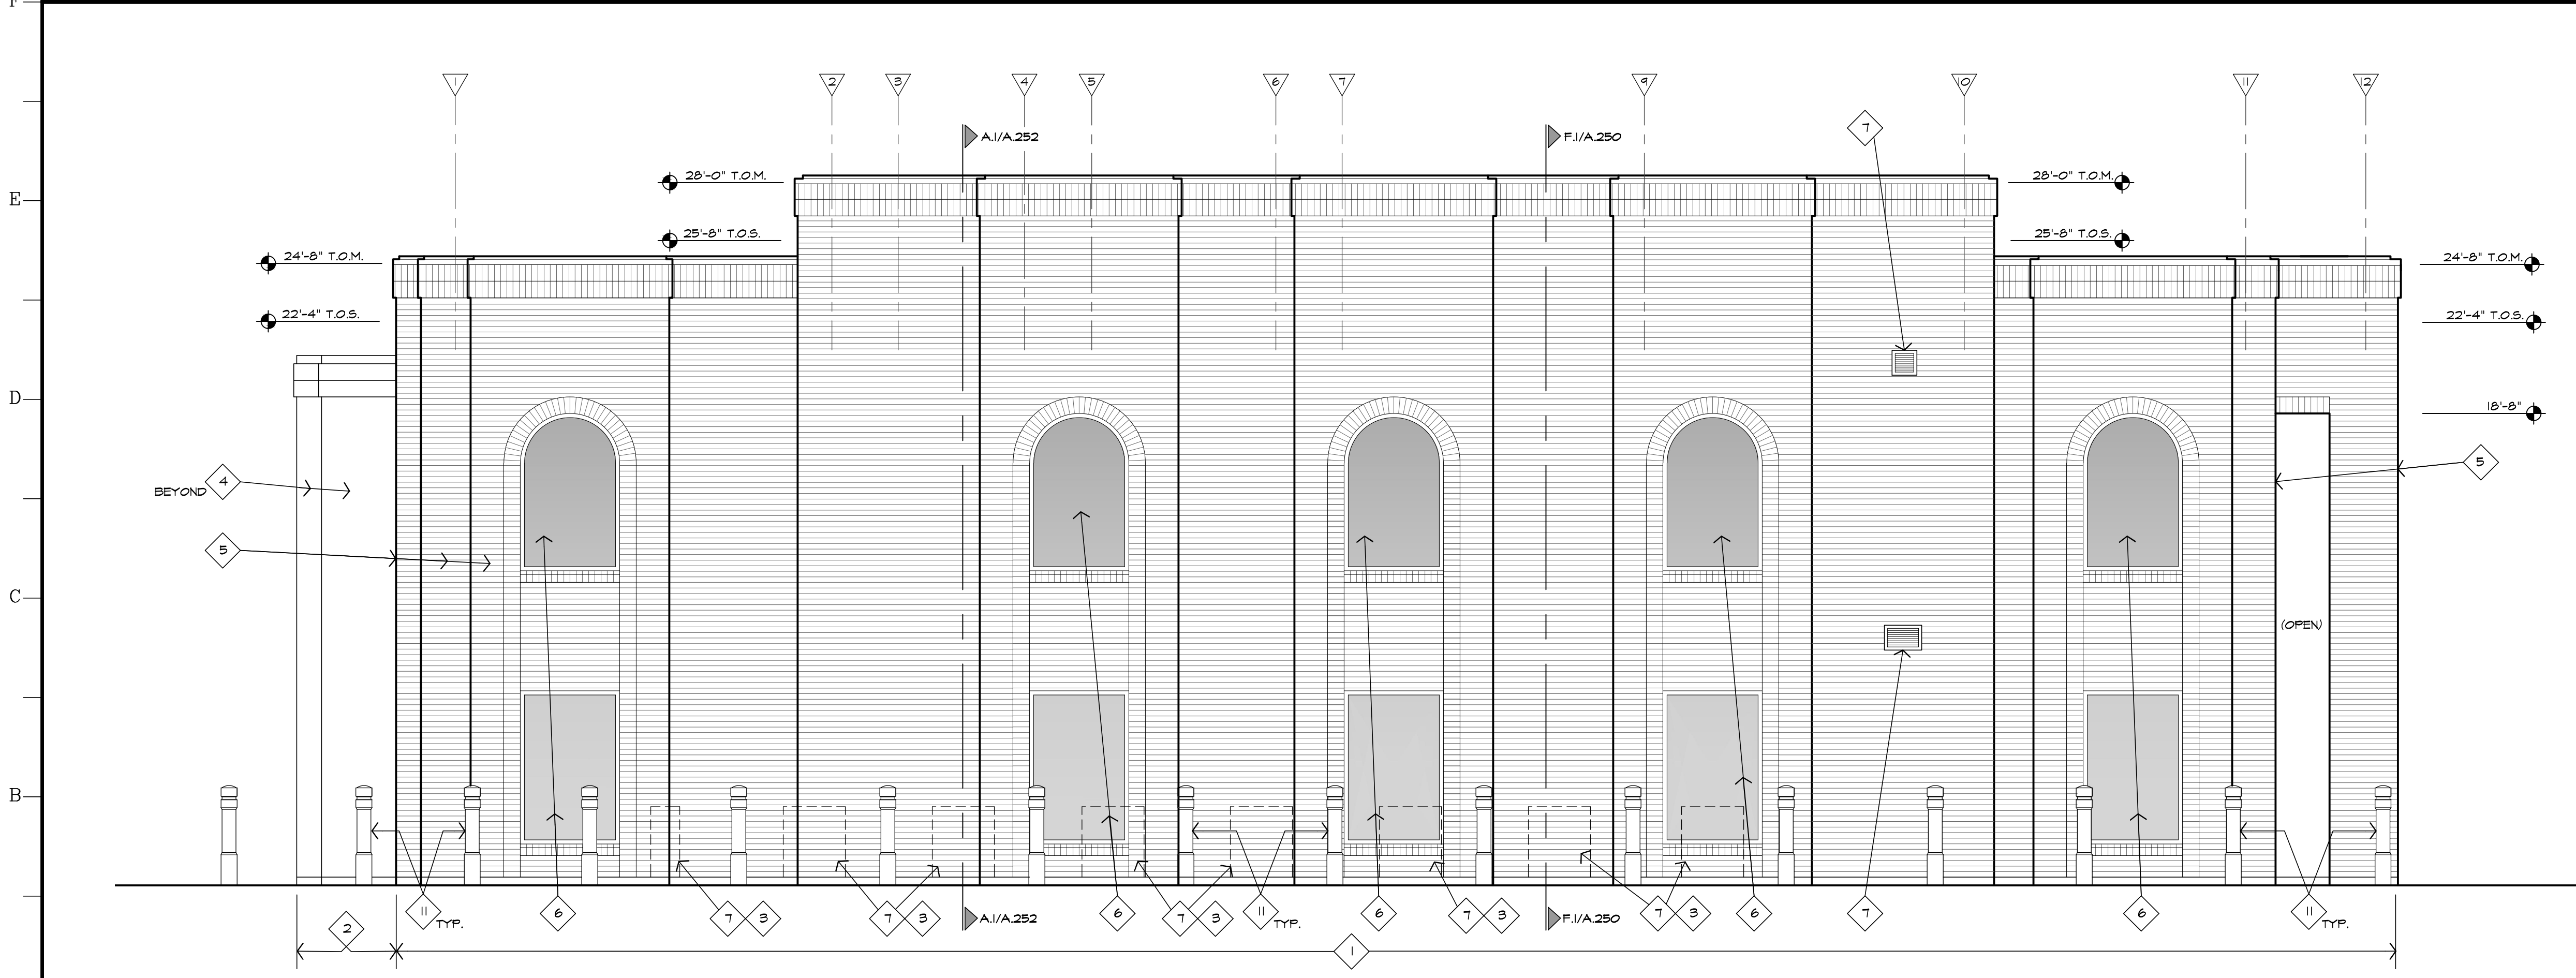

A.I. SOUTH ELEVATION
SCALE: 1/4" = 1'-0" (IF PRINTED IN 24" x 36" FORMAT)

- KEYNOTES:**
- 1 NEW CONSTRUCTION.
 - 2 EXISTING.
 - 3 NOT SHOWN FOR CLARITY.
 - 4 EXISTING BRICK.
 - 5 NEW BRICK TO MATCH EXISTING BRICK IN SIZE, TEXTURE, COURSE, MORTAR, COLOR, AND EVERY OTHER WAY.
 - 6 SEE OPENING SCHEDULE. ***
 - 7 MECHANICAL DEVICE. SEE MECHANICAL DRAWINGS.
 - 8 ELECTRICAL DEVICE. SEE ELECTRICAL DRAWINGS.
 - 9 BRICK EXPANSION JOINT.
 - 10 EXISTING BOLLARD.
 - 11 NEW TYPE "B" BOLLARD.
 - 12 NIGHT DEPOSIT BOX TO REMAIN.
 - 13 REPLACE EXISTING CANVAS ON EXISTING AWNING.
 - 14 EXISTING TO REMAIN.
 - 15 PART OF AN ALTERNATE. NOT PART OF OF BASE BID. SEE SPECIFICATION SECTION 1030 - ALTERNATES FOR DESCRIPTION.
- *** SHOP DRAWINGS REQUIRED DOCUMENTING DESIGN FOR WIND LOAD OF 137 MPH, EXPOSURE B, RISK II, IN ACCORDANCE WITH ASCE 7-10. SHOP DRAWINGS ARE TO BE STAMPED BY AN ENGINEER LICENSED IN THE STATE OF LOUISIANA. INCLUDE FASTENING SCHEDULES AND DETAILS.

APPENDIX NO. 4		05.14.2026
NO.	REVISIONS/SUBMISSIONS	DATE


Lynn Guidry
ARCHITECT

411 ARGENEUX ROAD CARENCRO LOUISIANA 70520
337.896.6695 email: lynn@lynnguidryarchitect.com

CARENCRO
CITY HALL
EXPANSION
2026

210 EAST ST. PETER STREET CARENCRO, LOUISIANA

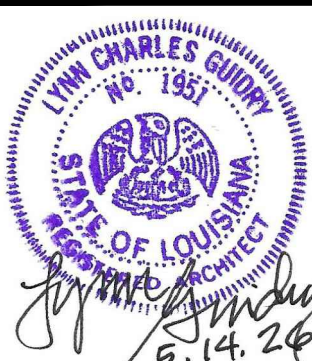

Drawing Title			20 EAST ST. PETER STREET - BAKERSKICK, LOUISIANA		
EXTERIOR ELEVATIONS					
	Designed	LCG	Project No.	2024.006	
	Drawn	BP	Scale	AS NOTED	
	Checked	LCG	Drawing No.	A.210R	
	Reviewed			38 OF 83	
	Date	MAY 14, 2026			