

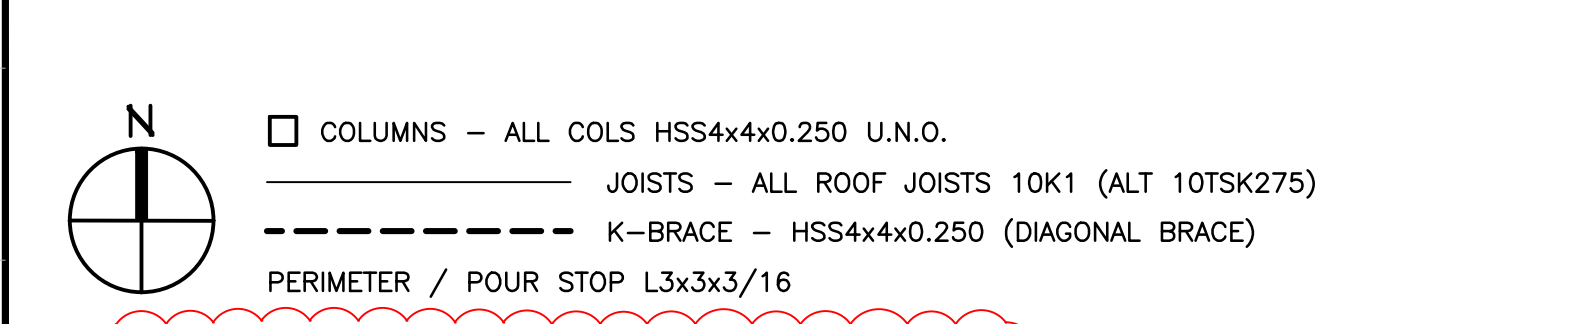



5 SPANDREL PLAN
SCALE: 3/16"=1'-0"

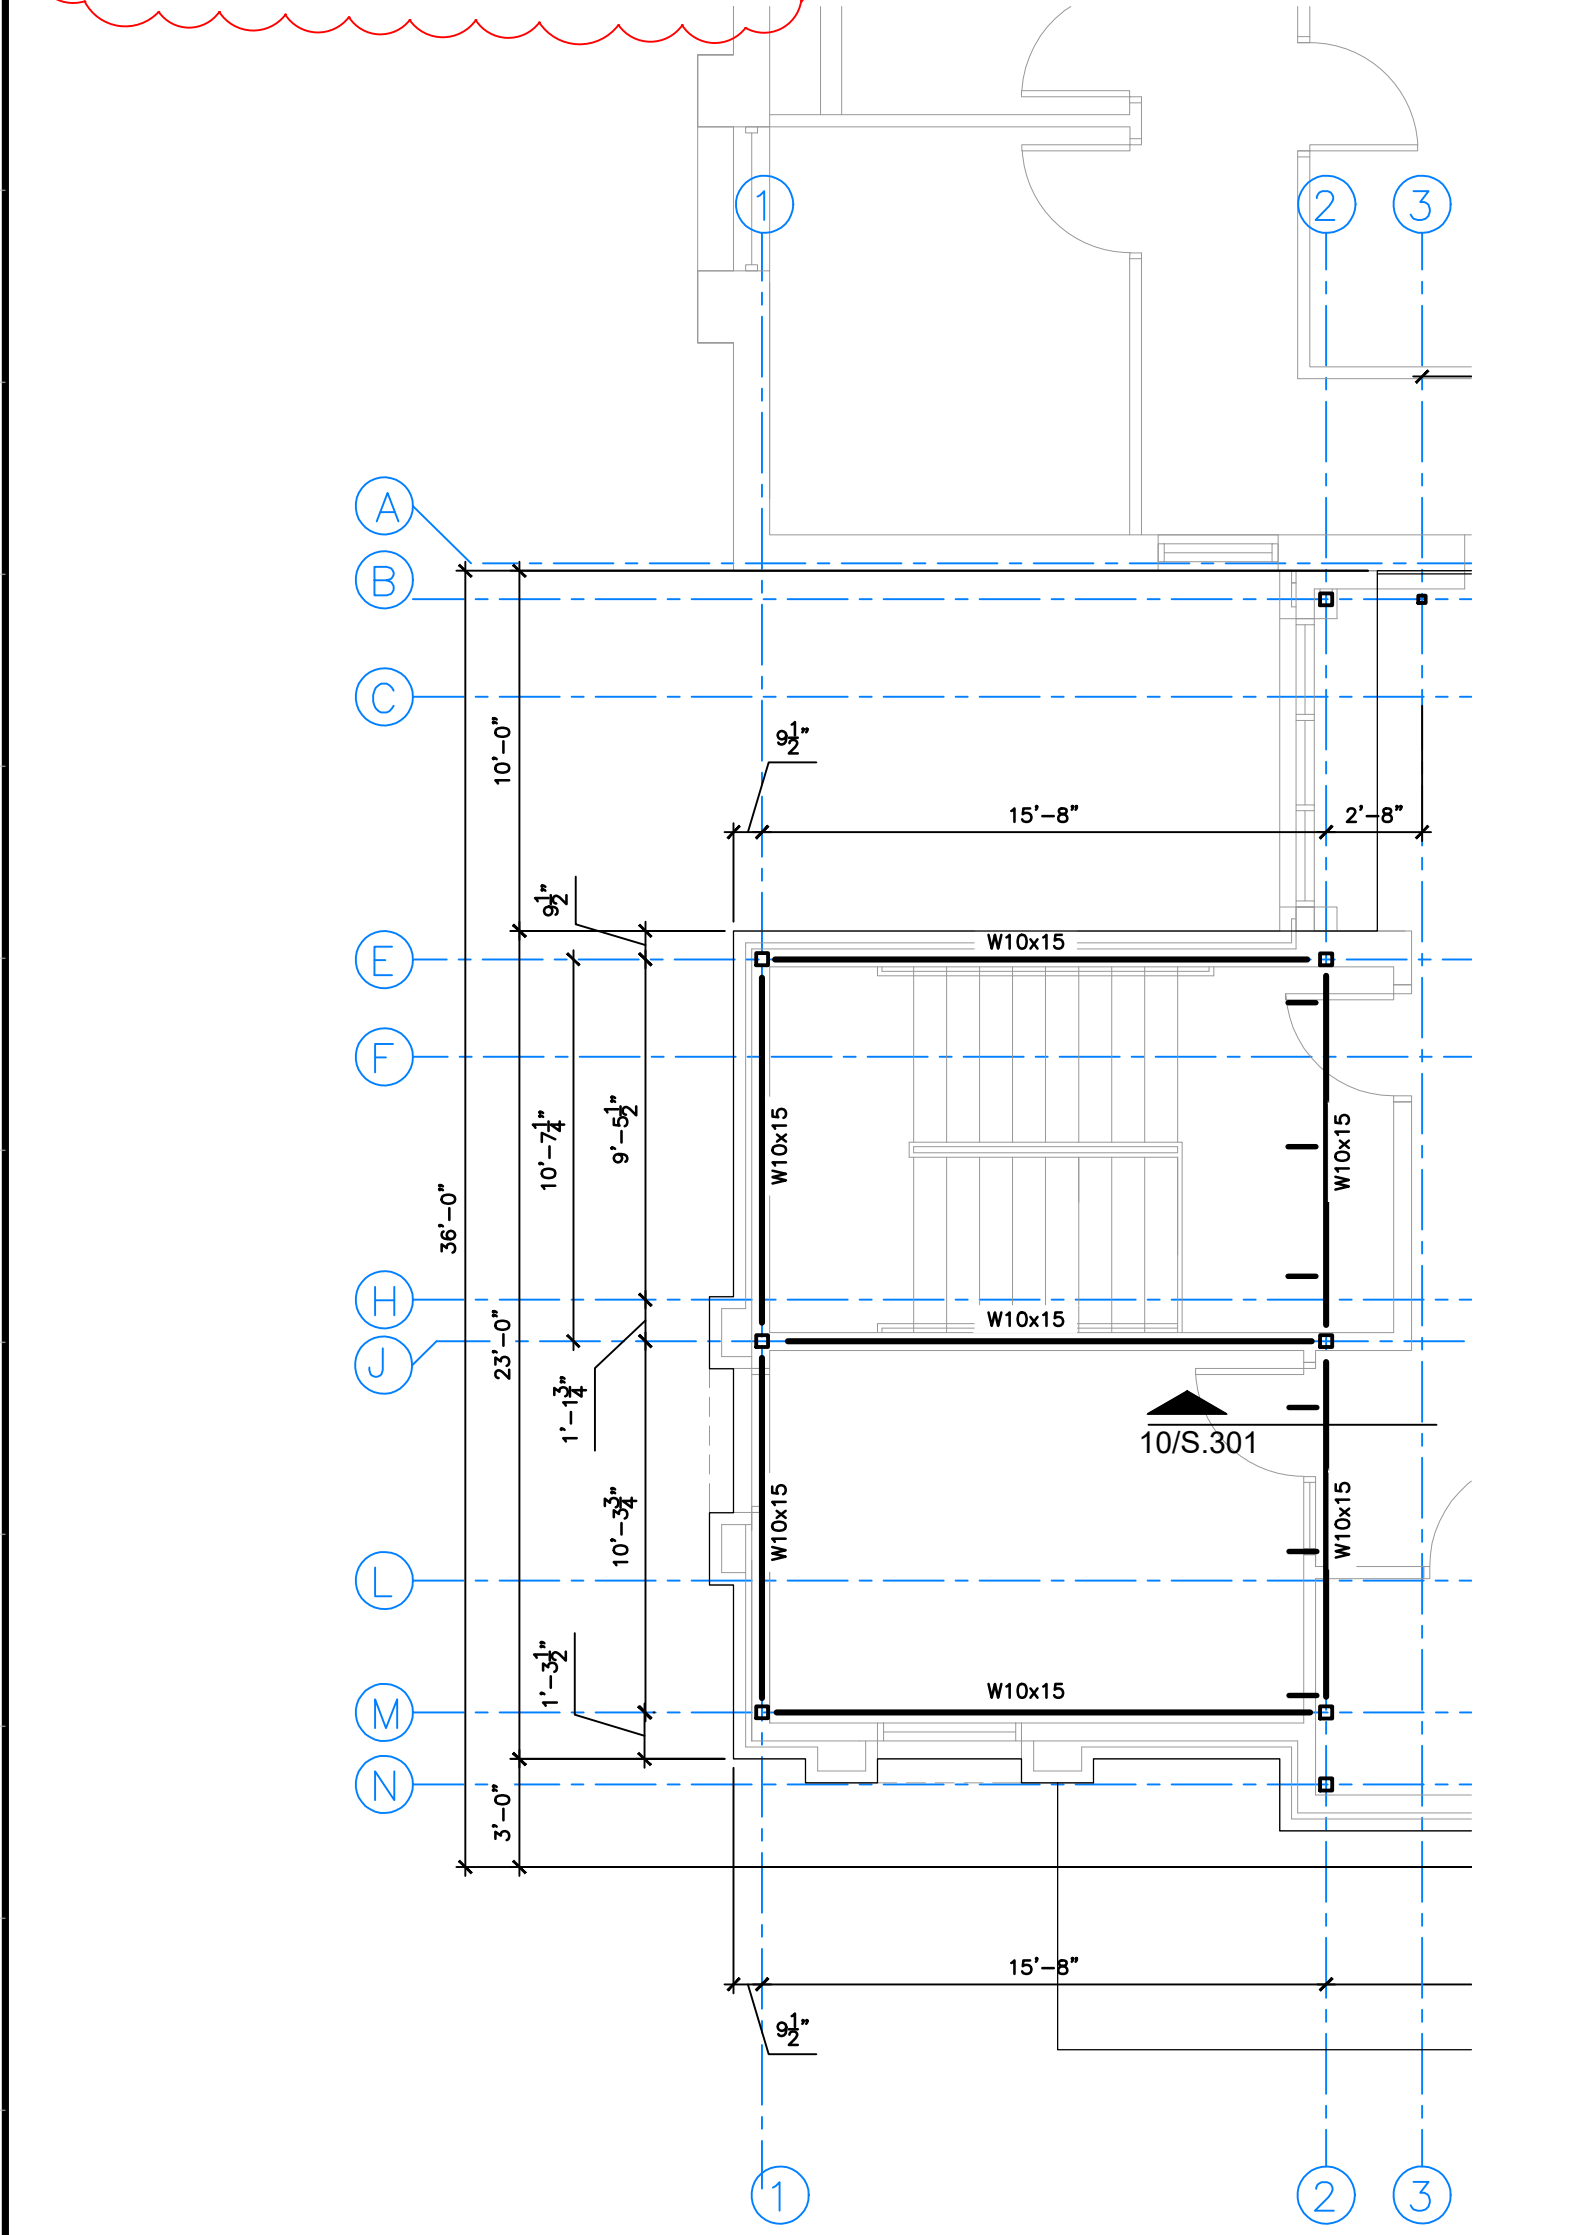


1 LOW ROOF FRAMING PLAN
SCALE: 3/16"=1'-0"

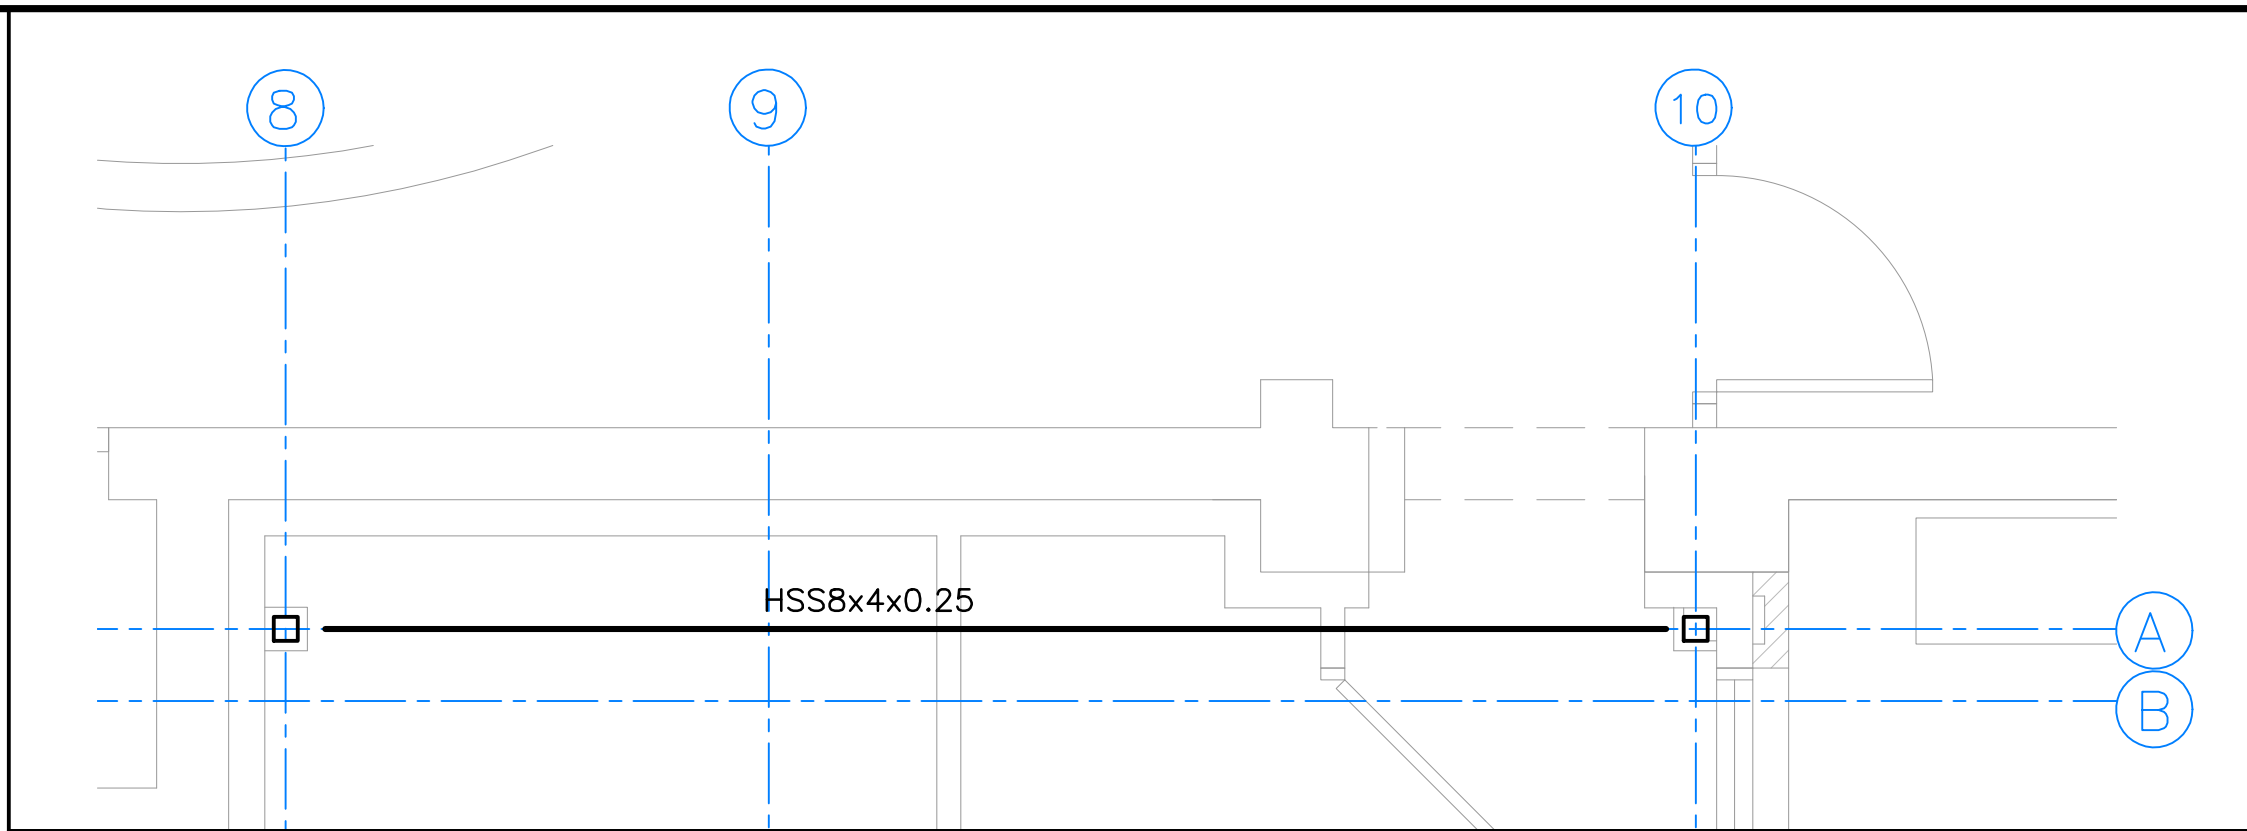

4 SPANDREL PLAN
SCALE: 3/8"=1'-0"

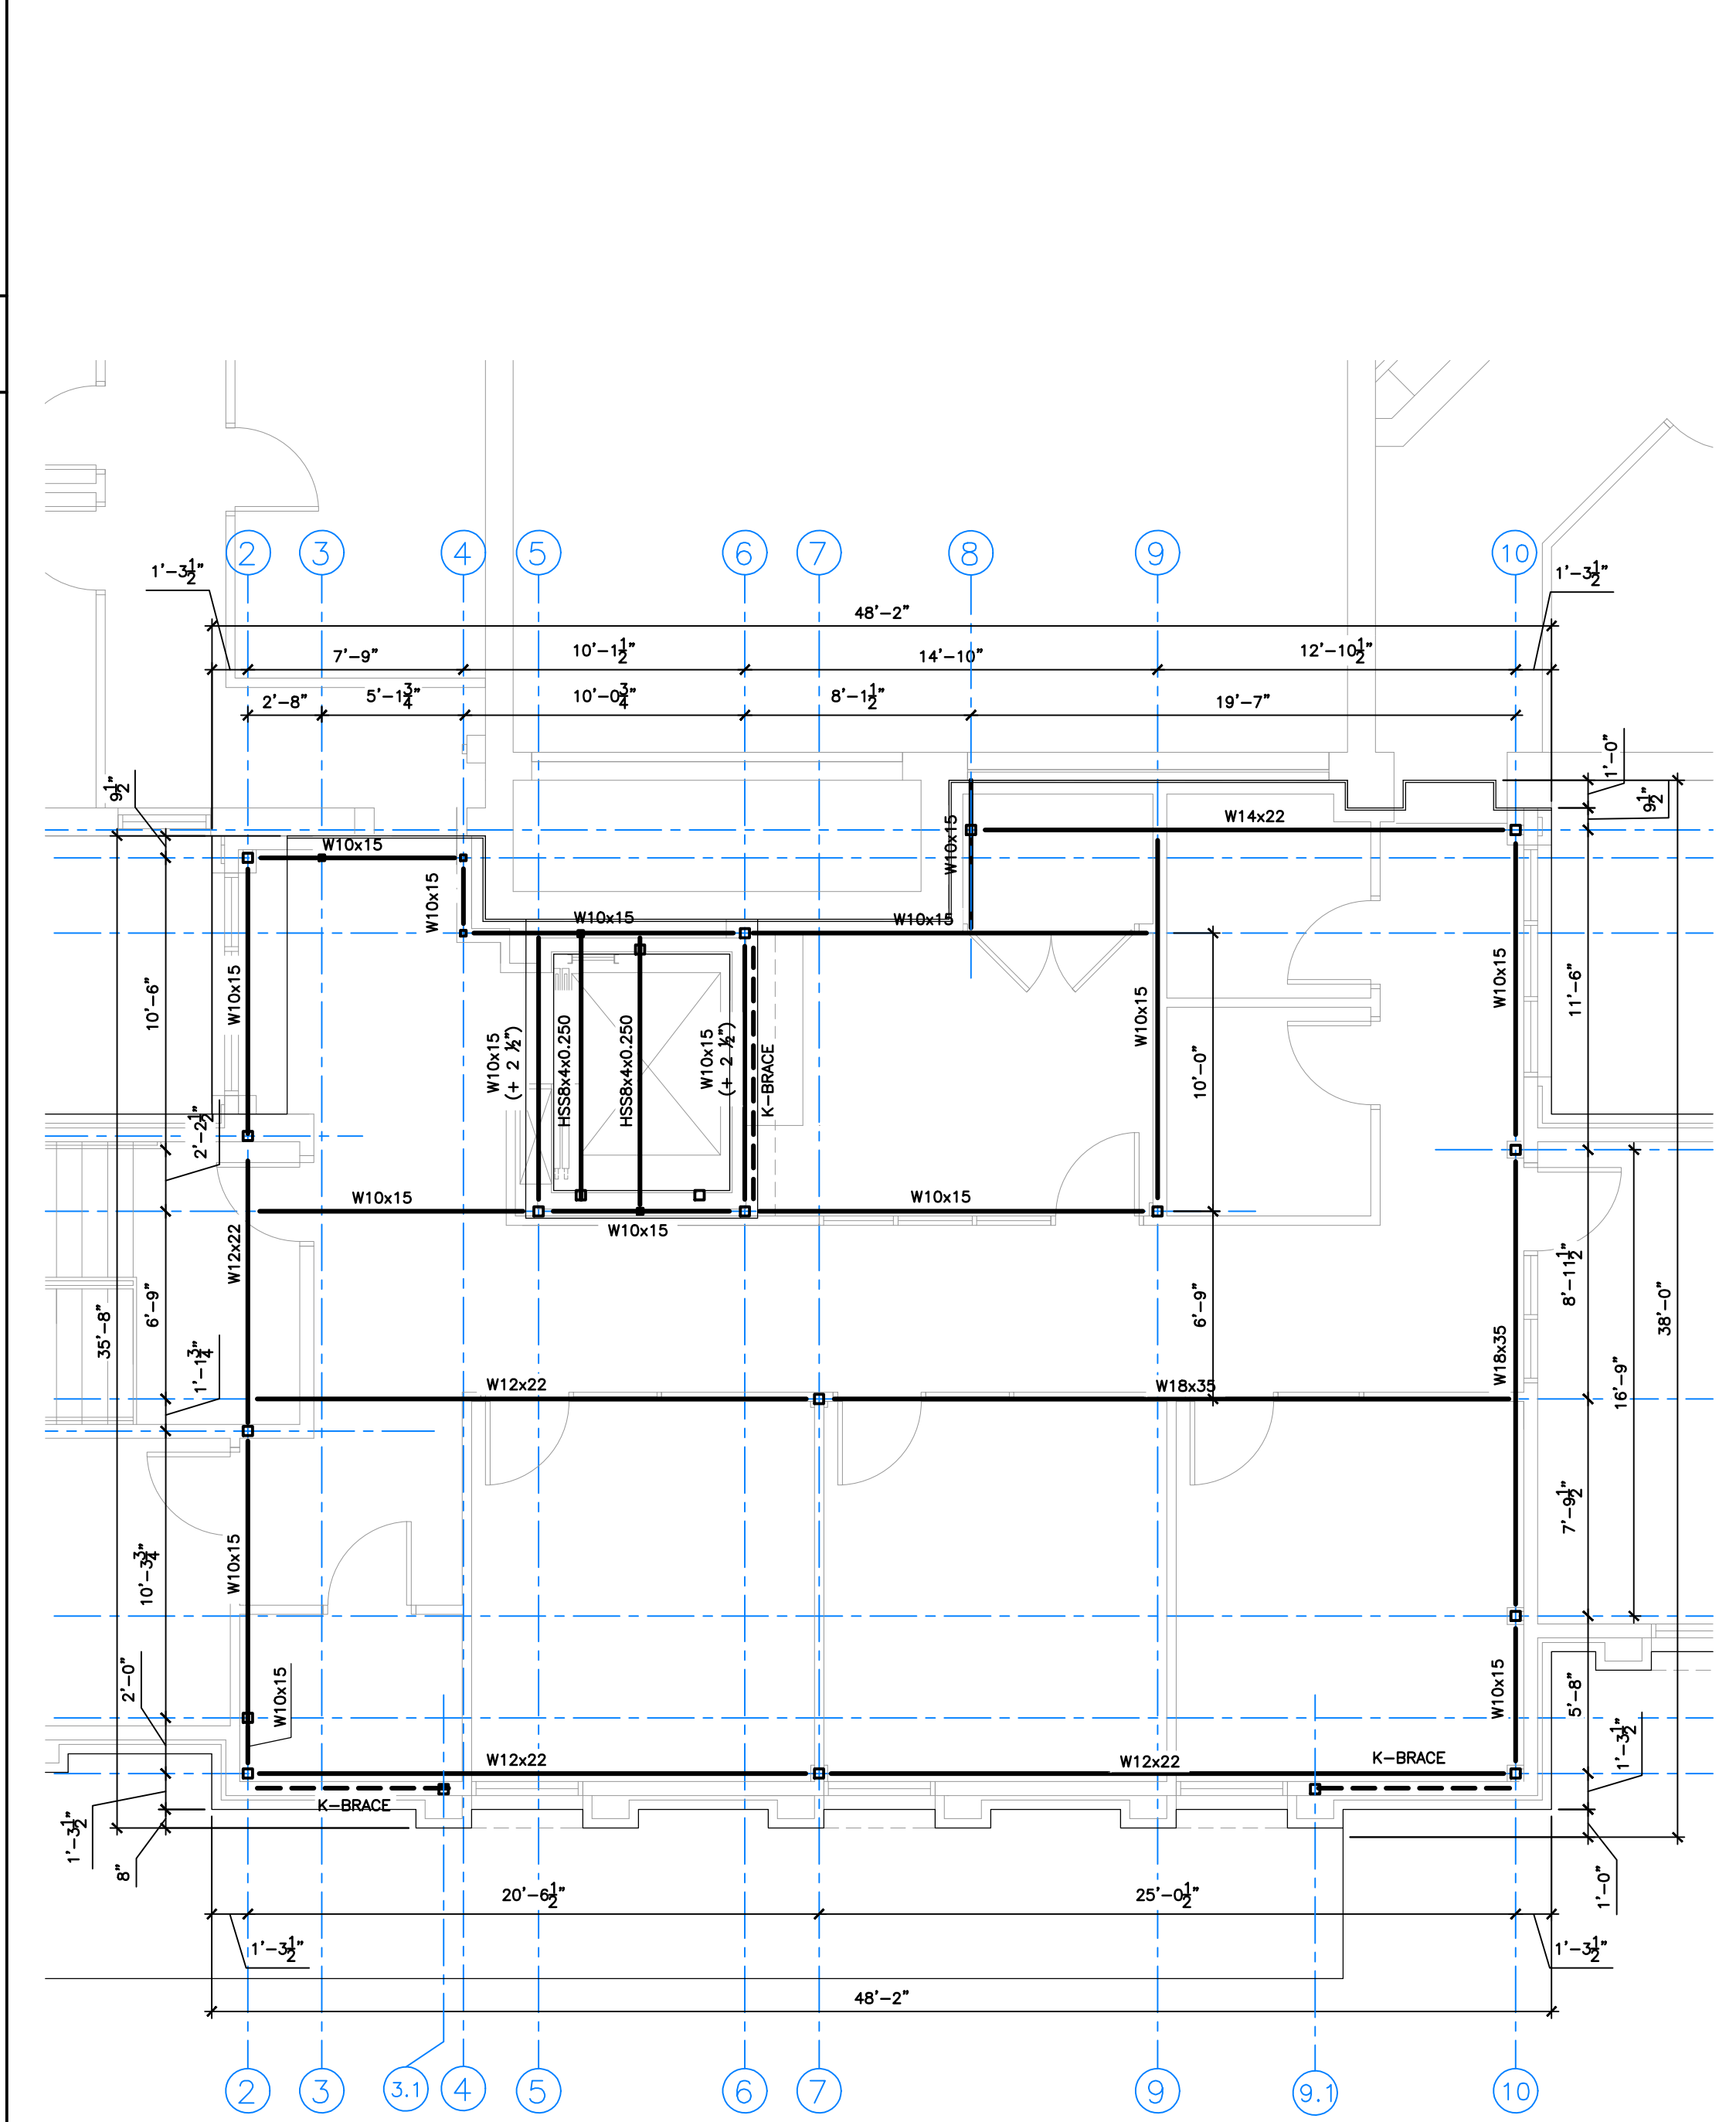

2 HIGH ROOF FRAMING PLAN
SCALE: 3/16"=1'-0"

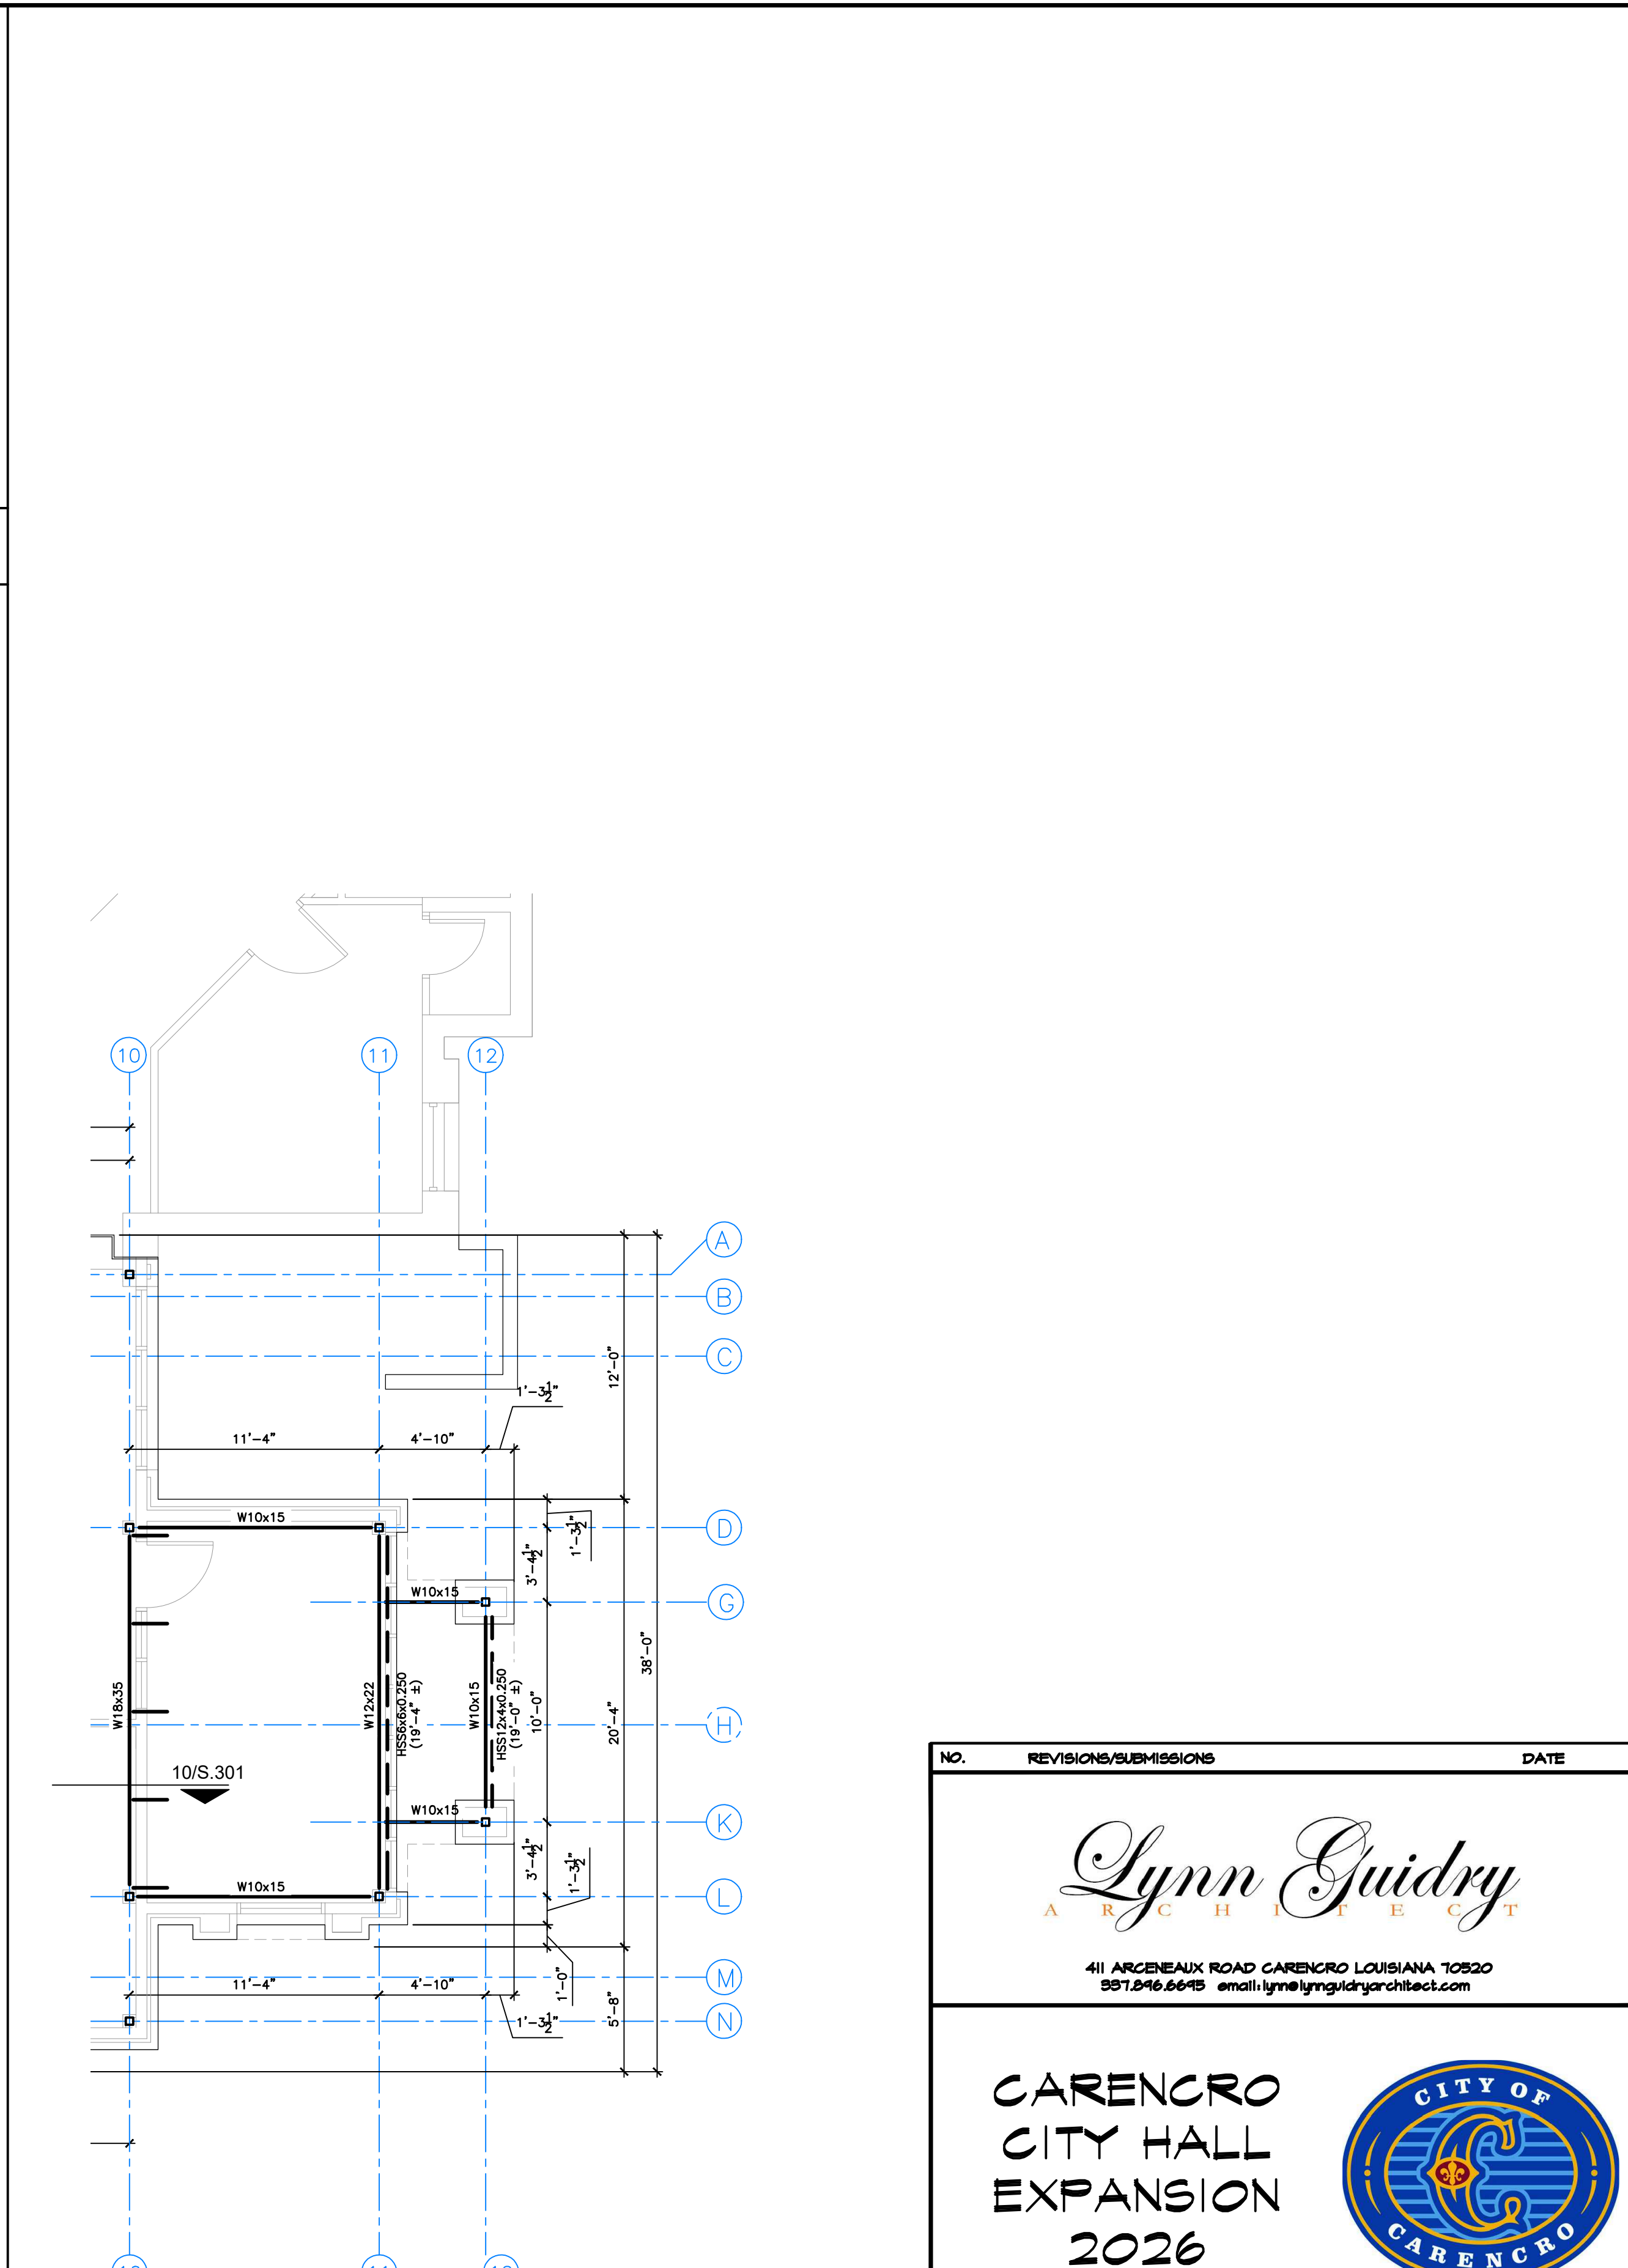

3 LOW ROOF FRAMING PLAN
SCALE: 3/16"=1'-0"

By: RJH Revision: ADDENDUM #4 Date: 5/14/26

RJH ADDENDUM #4 5/14/26

Randall J. Hebert & Associates, Inc.
Consulting Civil / Structural Engineers
105 Fanny St. Lafayette, LA 70508-4115
Lafayette 337-261-1976 Fax 337-261-1977
e-mail: randall@rjhebertassoc.com

Design: RJH
Drawn: KHG
Check: RJH
Scale: AS SHOWN
Date: 2/10/26

ROOF FRAMING PLAN

NO. REVISIONS/SUBMISSIONS DATE

Lynn Guidry
ARCHITECT

411 ARCEAUX ROAD CARENCRO LOUISIANA 70520
507.646.6645 email: lynn@lynguidryarchitect.com

CARENCRO CITY HALL EXPANSION 2026

210 EAST ST. PETER STREET CARENCRO, LOUISIANA

Project No. 2024.006
Scale AS NOTED
Drawing No. S.112R
54 OF 83

DESIGNED LCG
DRAWN BP
CHECKED LCG
REVIEWED
DATE FEBRUARY 10, 2026