



1 EXTERIOR ELEVATION - EAST
SCALE = 1/4" = 1'-0"

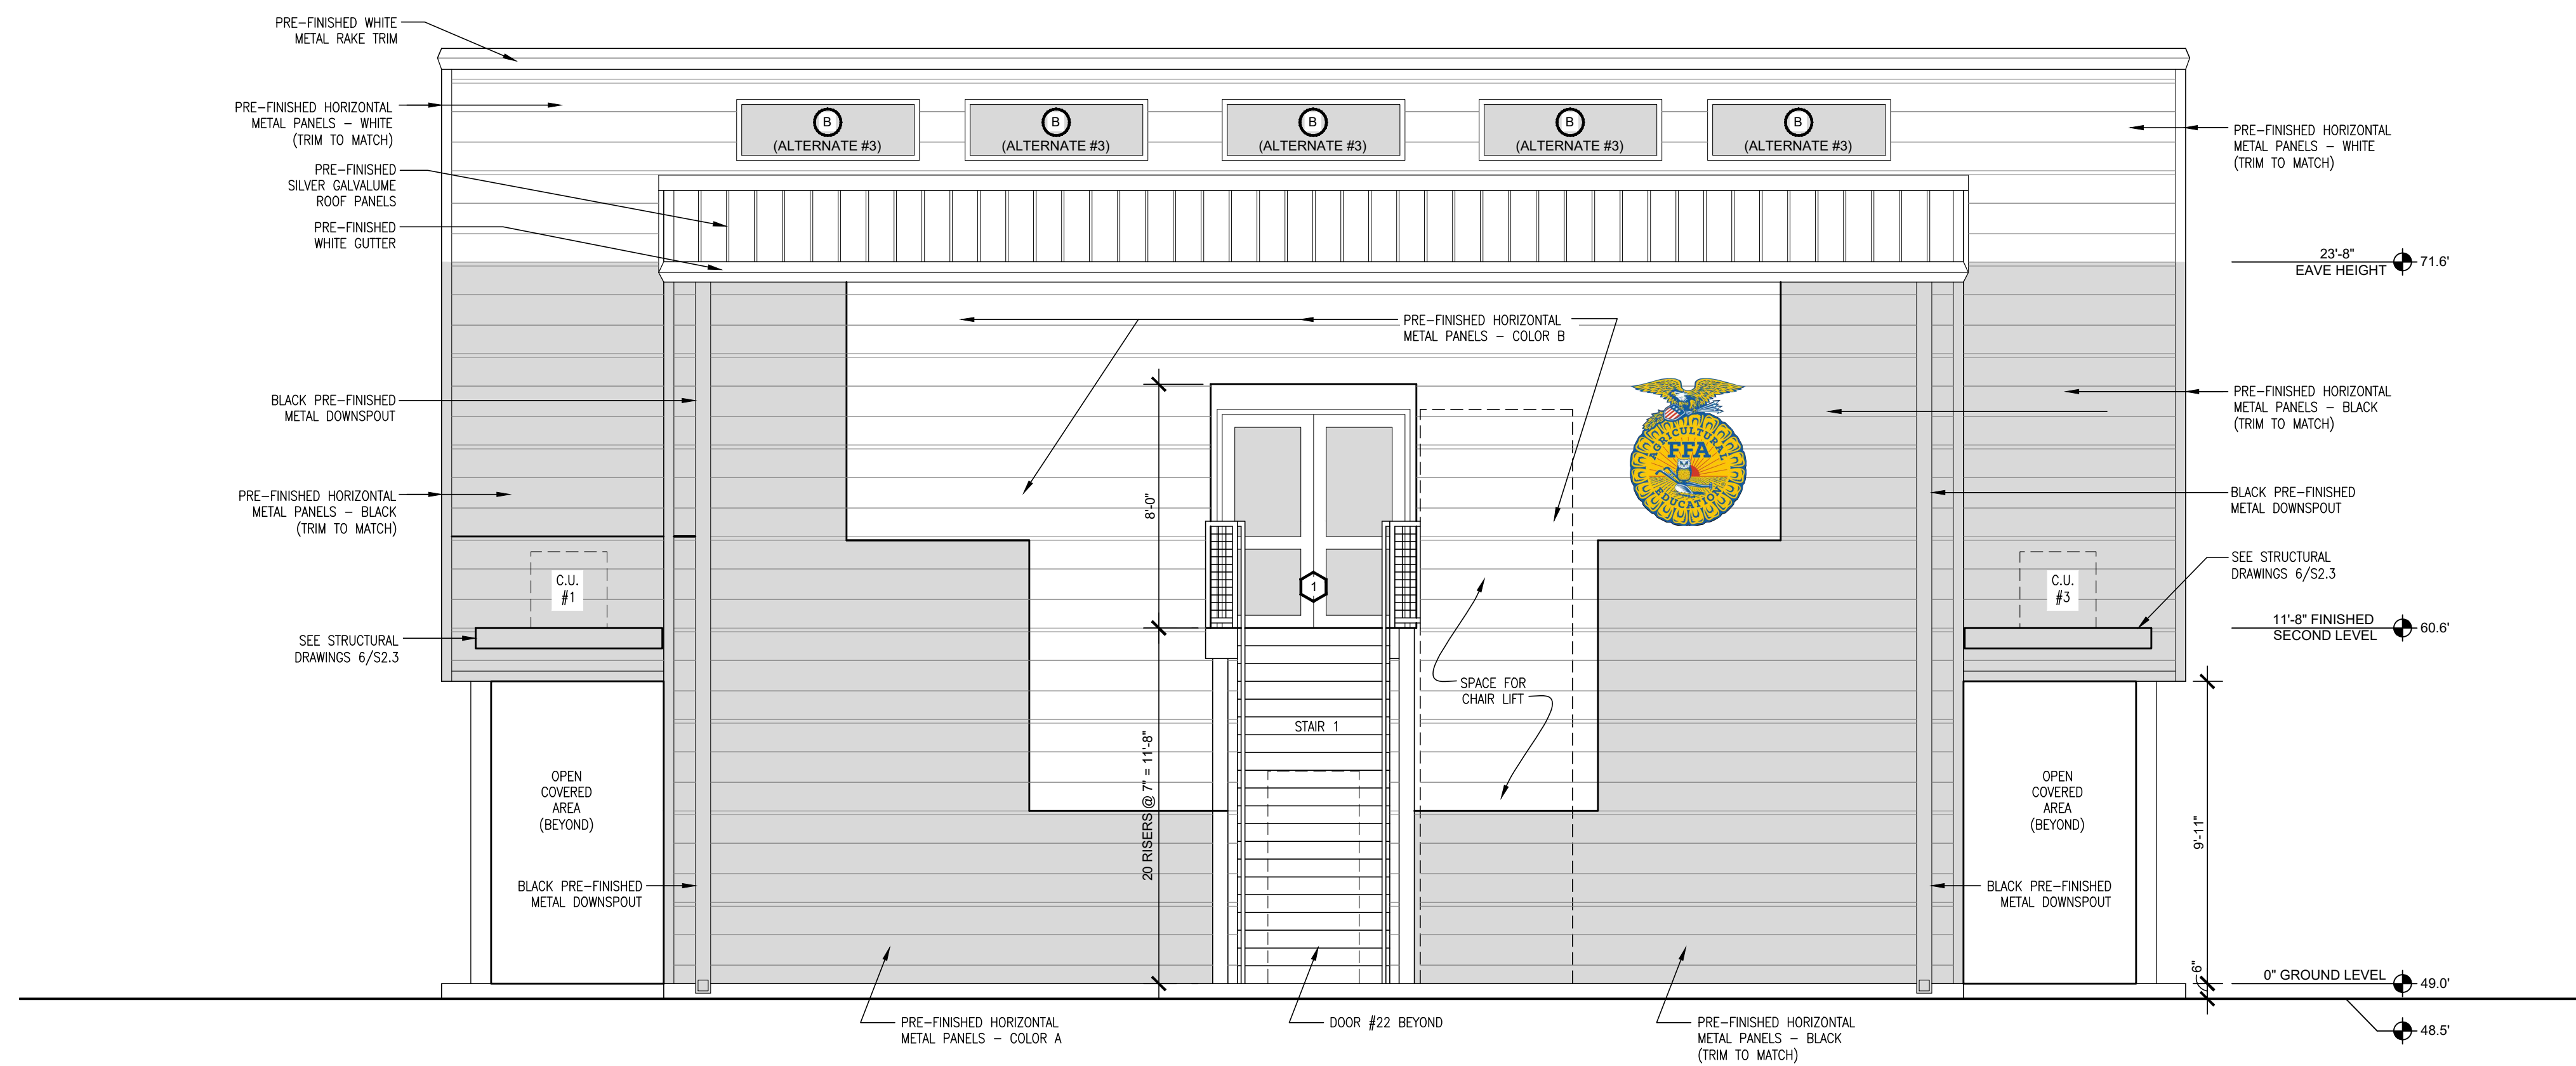

2 EXTERIOR ELEVATION - SOUTH
SCALE = 1/4" = 1'-0"

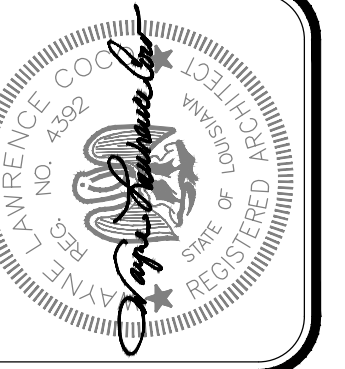

Project No. 0225
Drawn By: BP
Approved By: WAYNE L. COCO
Preliminary Date: MARCH 31, 2026
Release Date: File:

WAYNE LAWRENCE COCO, AIA, ARCHITECT, L.L.C.
P.O. BOX 111 - 510 MAIN ST.
SIMMESPORT, LOUISIANA 71369
318.359.3732 / FAX 318.941.2921
a professional architectural company

**FUTURE FARMERS OF AMERICA
CONFERENCE CENTER**
MANSURA, LOUISIANA AT OLD RIVER

Sheet Number:
A4.1
10 of 40