



1 BUILDING SECTION C-C
SCALE = 1/4" = 1'-0"

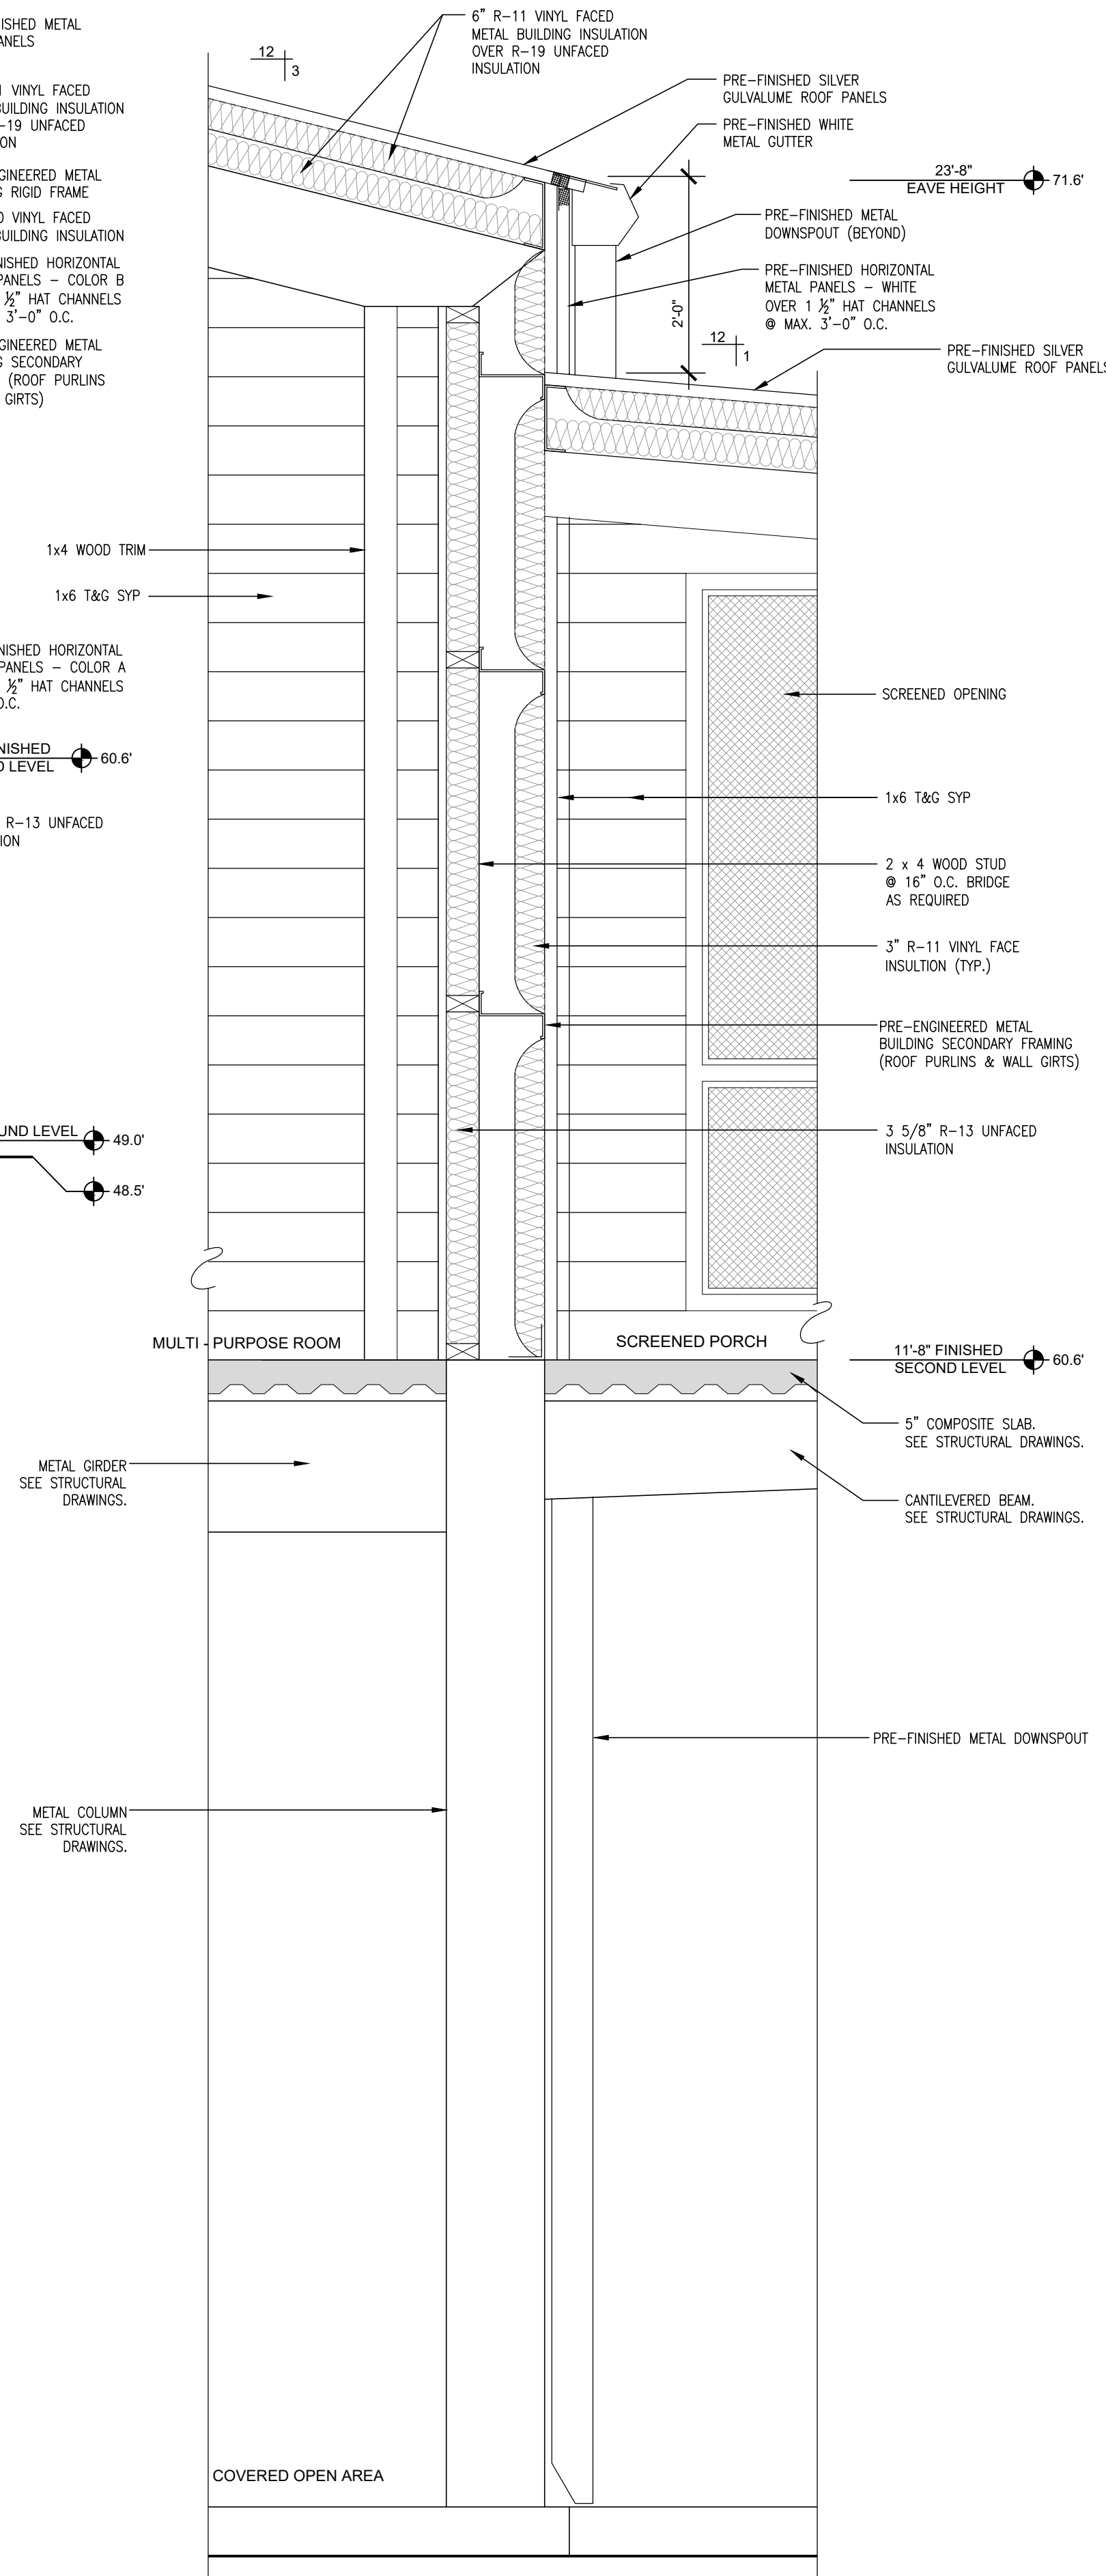

2 WALL SECTION
SCALE = 3/4" = 1'-0"

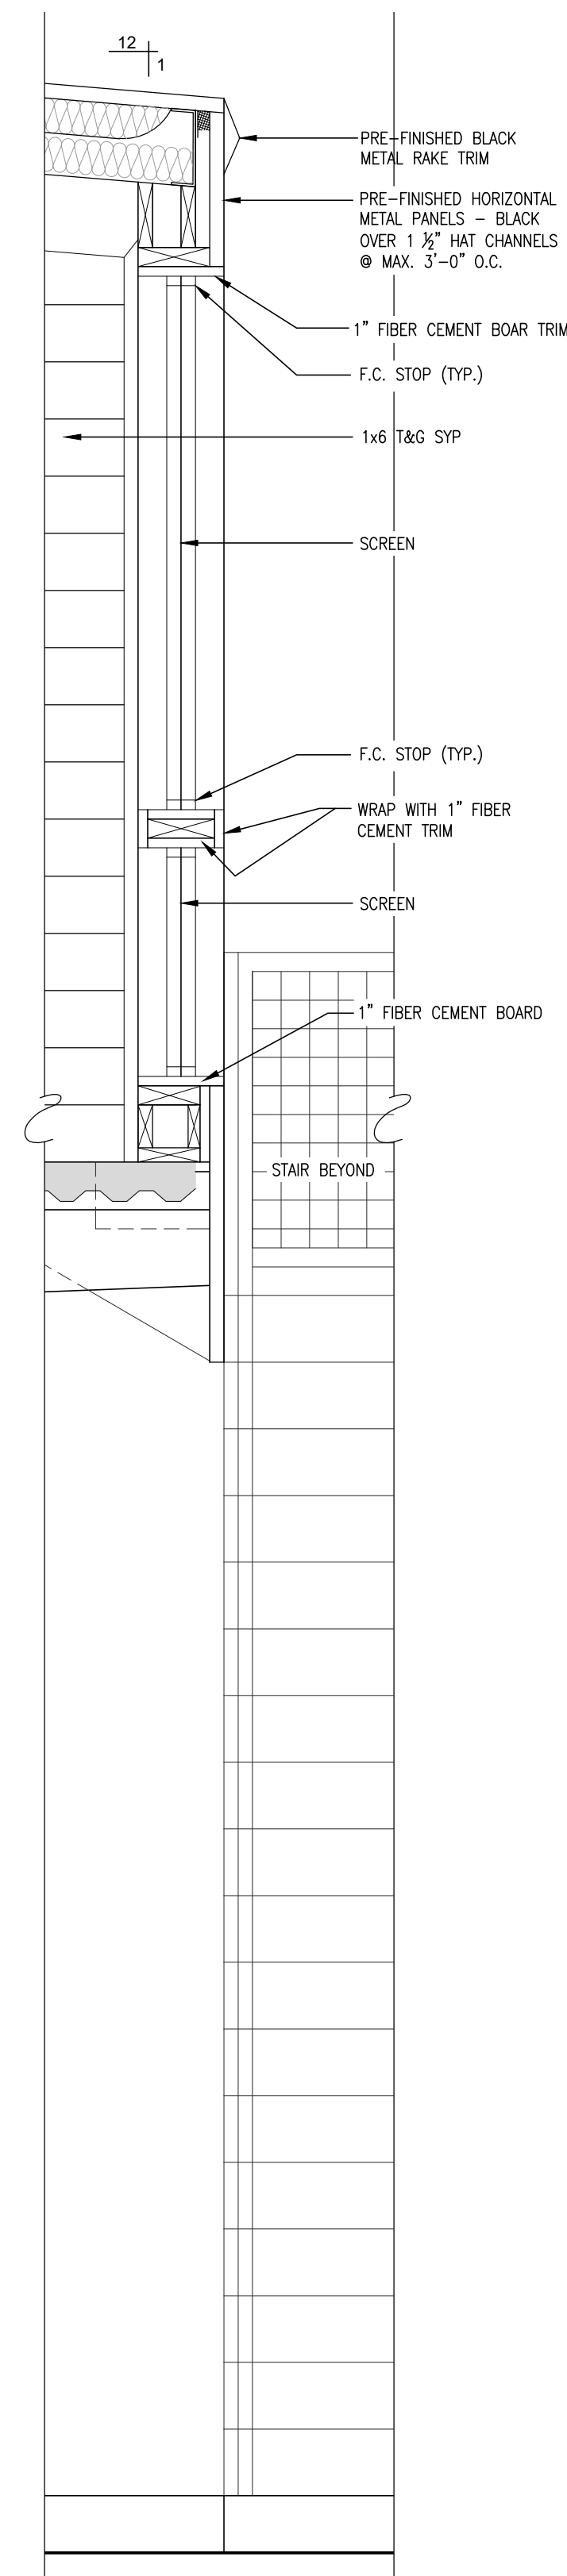

3 WALL SECTION
SCALE = 3/4" = 1'-0"



Project No.	0225
Drawn By:	BP
Approved By:	WAYNE L. COCO
Preliminary Date:	MARCH 31, 2026
Release Date:	
File:	

WAYNE LAWRENCE COCO, AIA, ARCHITECT, L.L.C.
P.O. BOX 111 - 510 MAIN ST.
SIMMESPORT, LOUISIANA 71369
318.359.3732 / FAX 318.941.2921

Coco & Company
a professional architectural company

**FUTURE FARMERS OF AMERICA
CONFERENCE CENTER**

MANSURA, LOUISIANA AT OLD RIVER