




Project No.	0225
Drawn By:	BP
Approved By:	WAYNEL COCO
Preliminary Date:	MARCH 31, 2026
Release Date:	
File:	




WAYNE LAWRENCE COCO, AIA, ARCHITECT, L.L.C.  
Coco & Company  
P.O. BOX 111 - 510 MAIN ST.  
SIMMESPORT, LOUISIANA 71369  
318.359.3732 / FAX 318.941.2821  
a professional architectural company

FUTURE FARMERS OF AMERICA  
CONFERENCE CENTER

MANSURA, LOUISIANA AT OLD RIVER

Sheet Number:	A7.1
	15 of 40

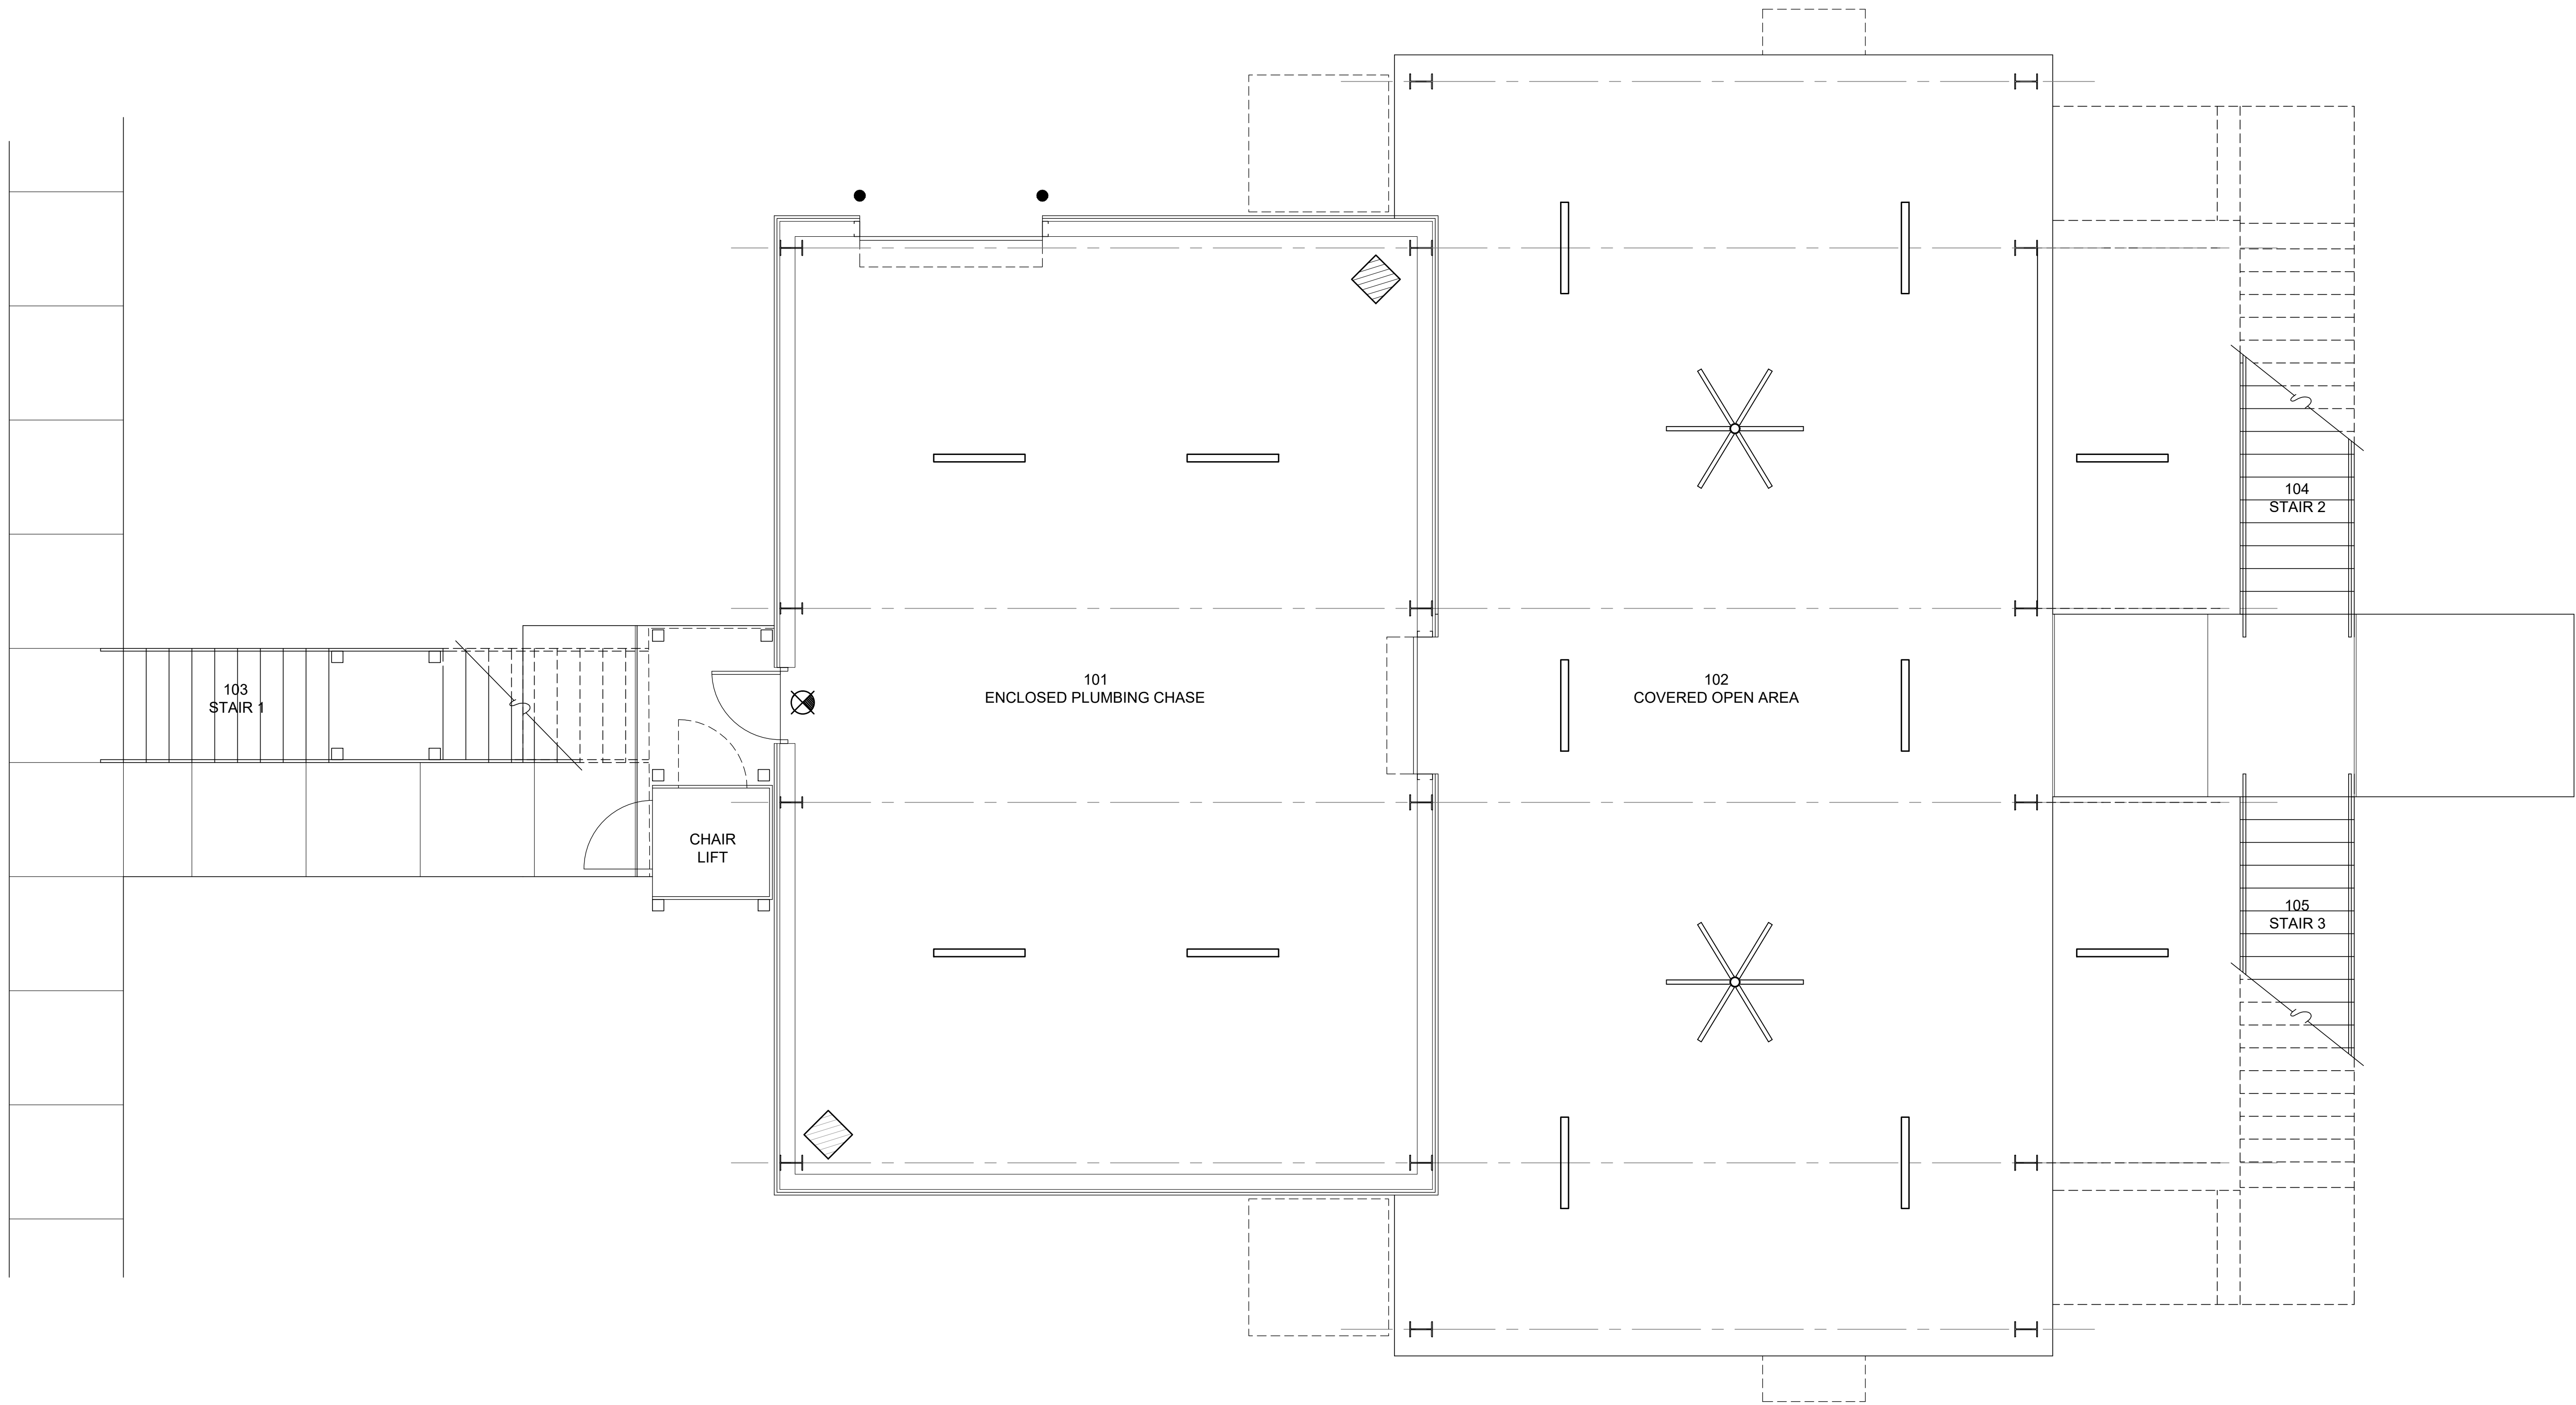

**1 GROUND LEVEL REFLECTED CEILING PLAN**  
SCALE = 1/4" = 1'-0"

