



Project No.	0225
Drawn By:	BP
Approved By:	WAYNE LAWRENCE COCO
Preliminary Date:	MARCH 31, 2026
Release Date:	
File:	

WAYNE LAWRENCE COCO, AIA, ARCHITECT, L.L.C.


Coco & Company

P.O. BOX 111 - 510 MAIN ST.
SIMMESPORT, LOUISIANA 71369
318.359.3732 / FAX 318.941.2821

a professional architectural company

FUTURE FARMERS OF AMERICA
CONFERENCE CENTER

MANSURA, LOUISIANA AT OLD RIVER

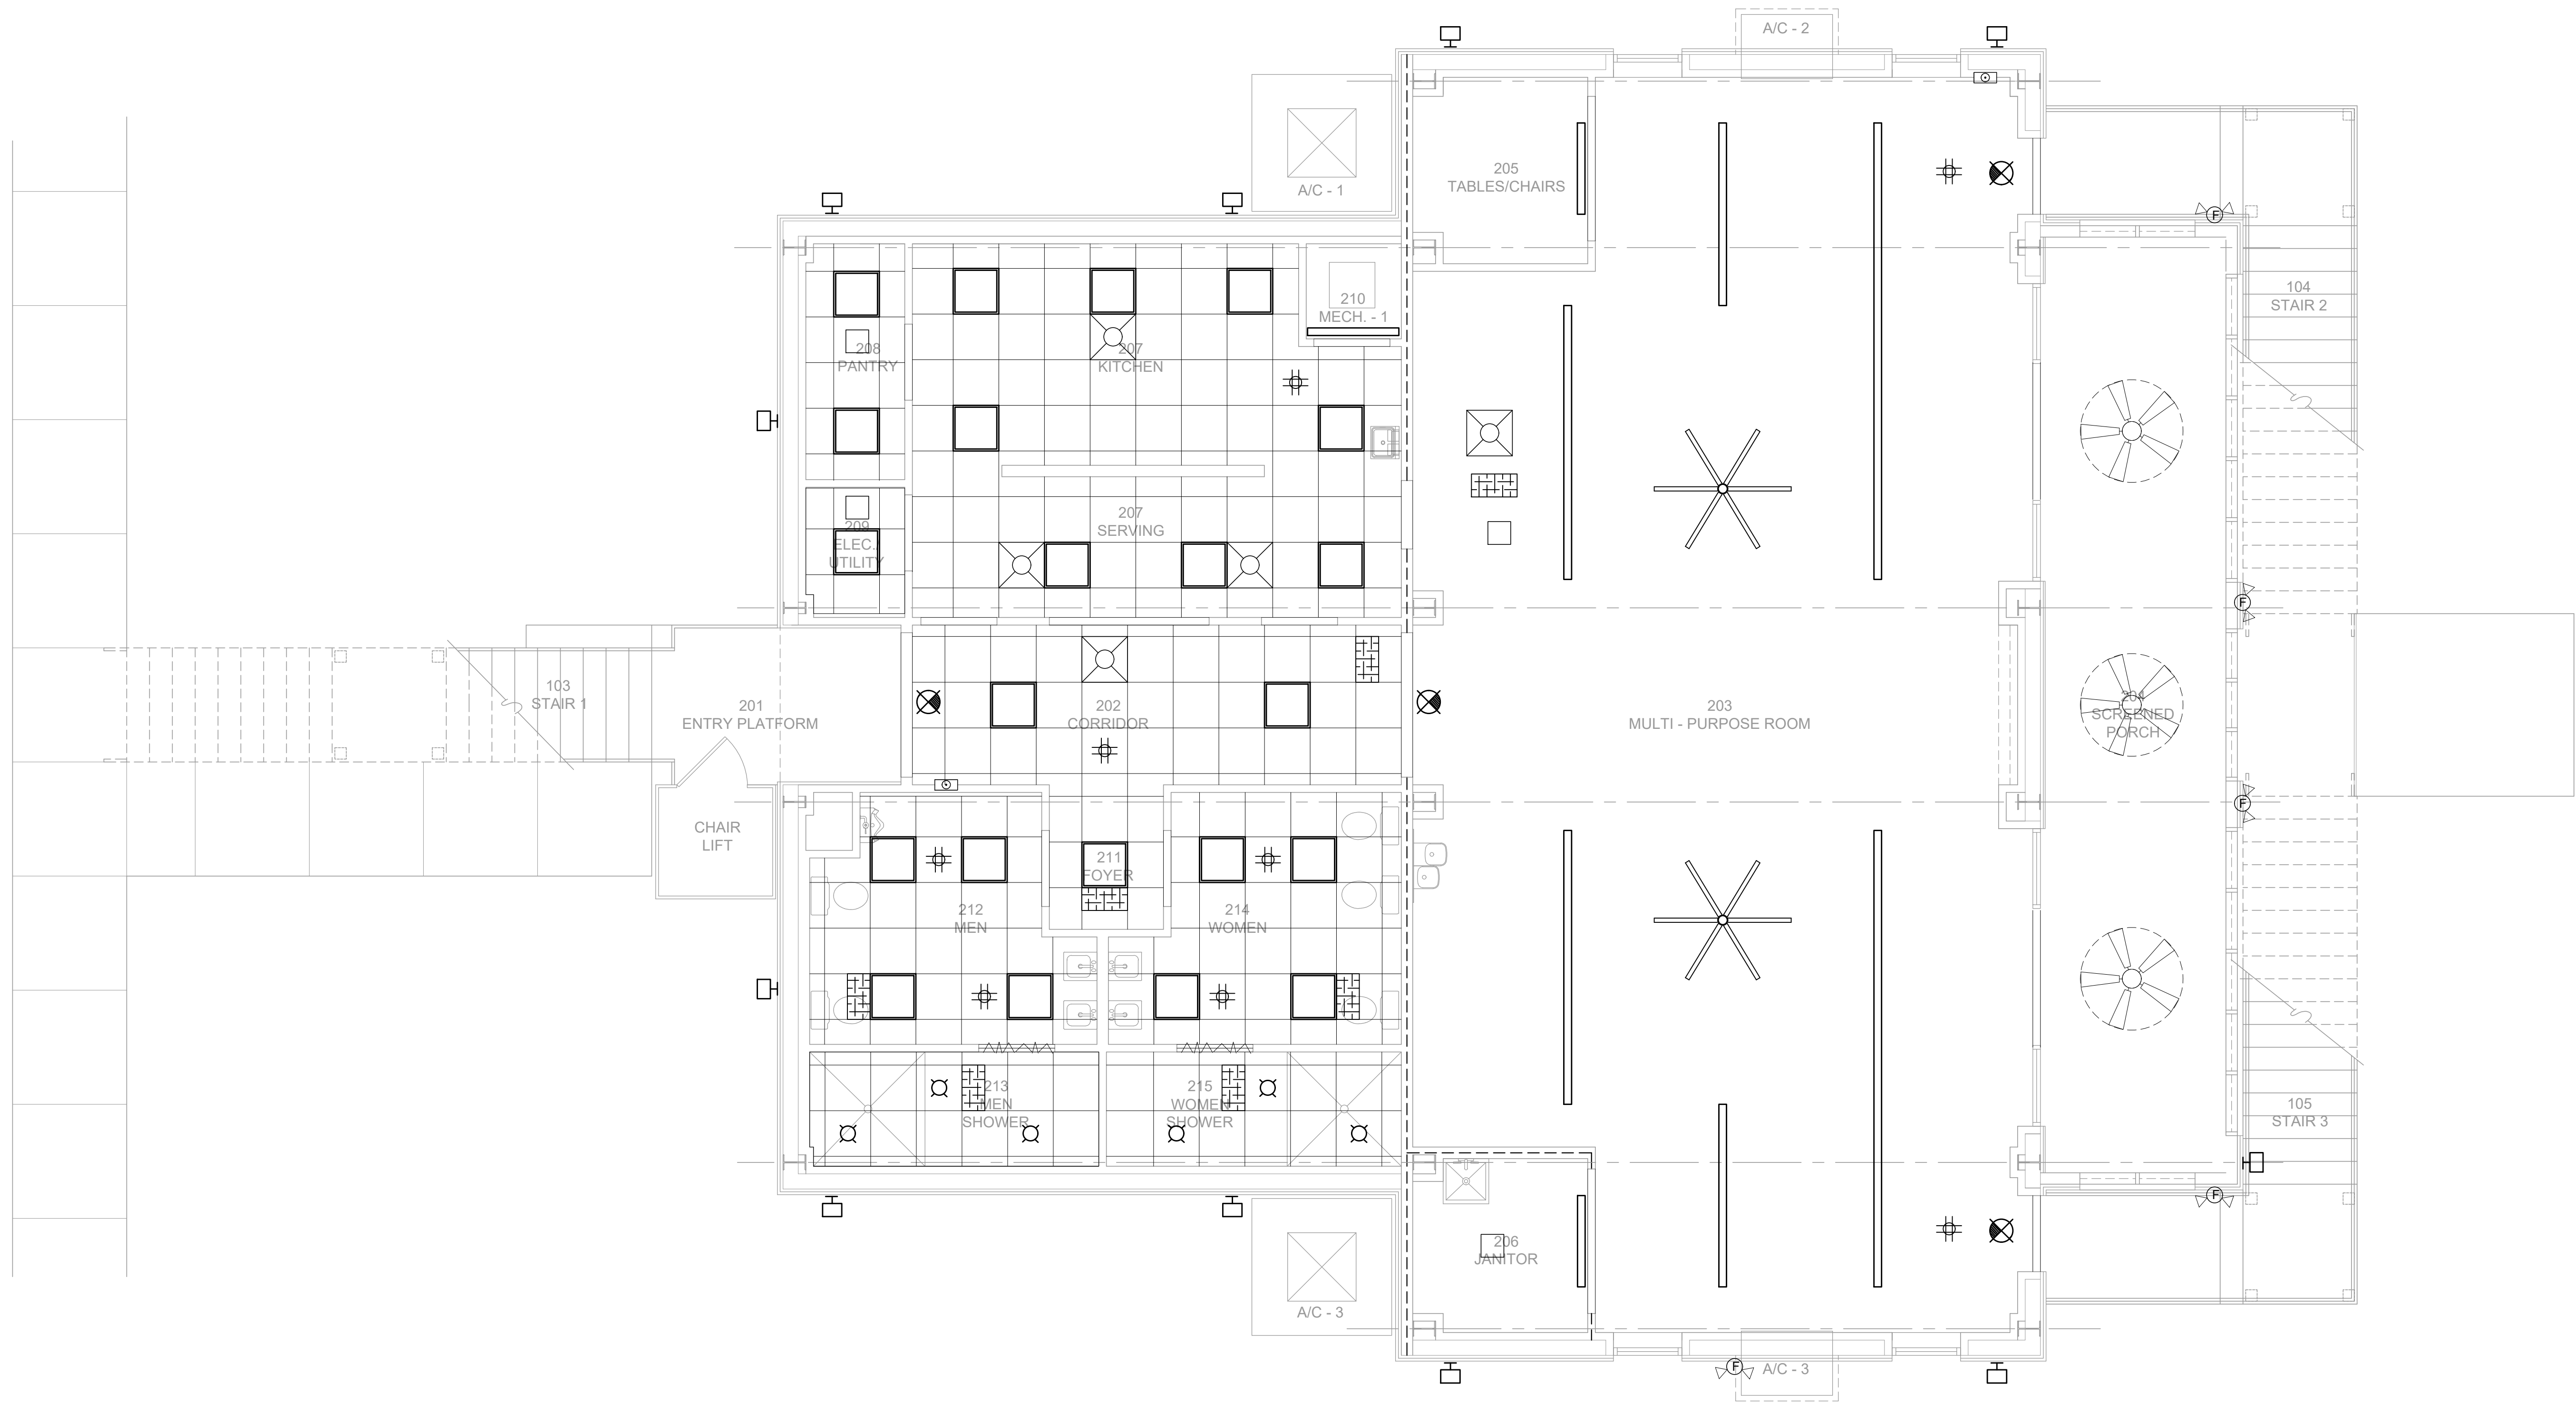

1 SECOND LEVEL REFLECTED CEILING PLAN
SCALE = 1/4" = 1'-0"

