



1 ELEVATION @ STAIR 1
SCALE: 1/2"=1'-0"

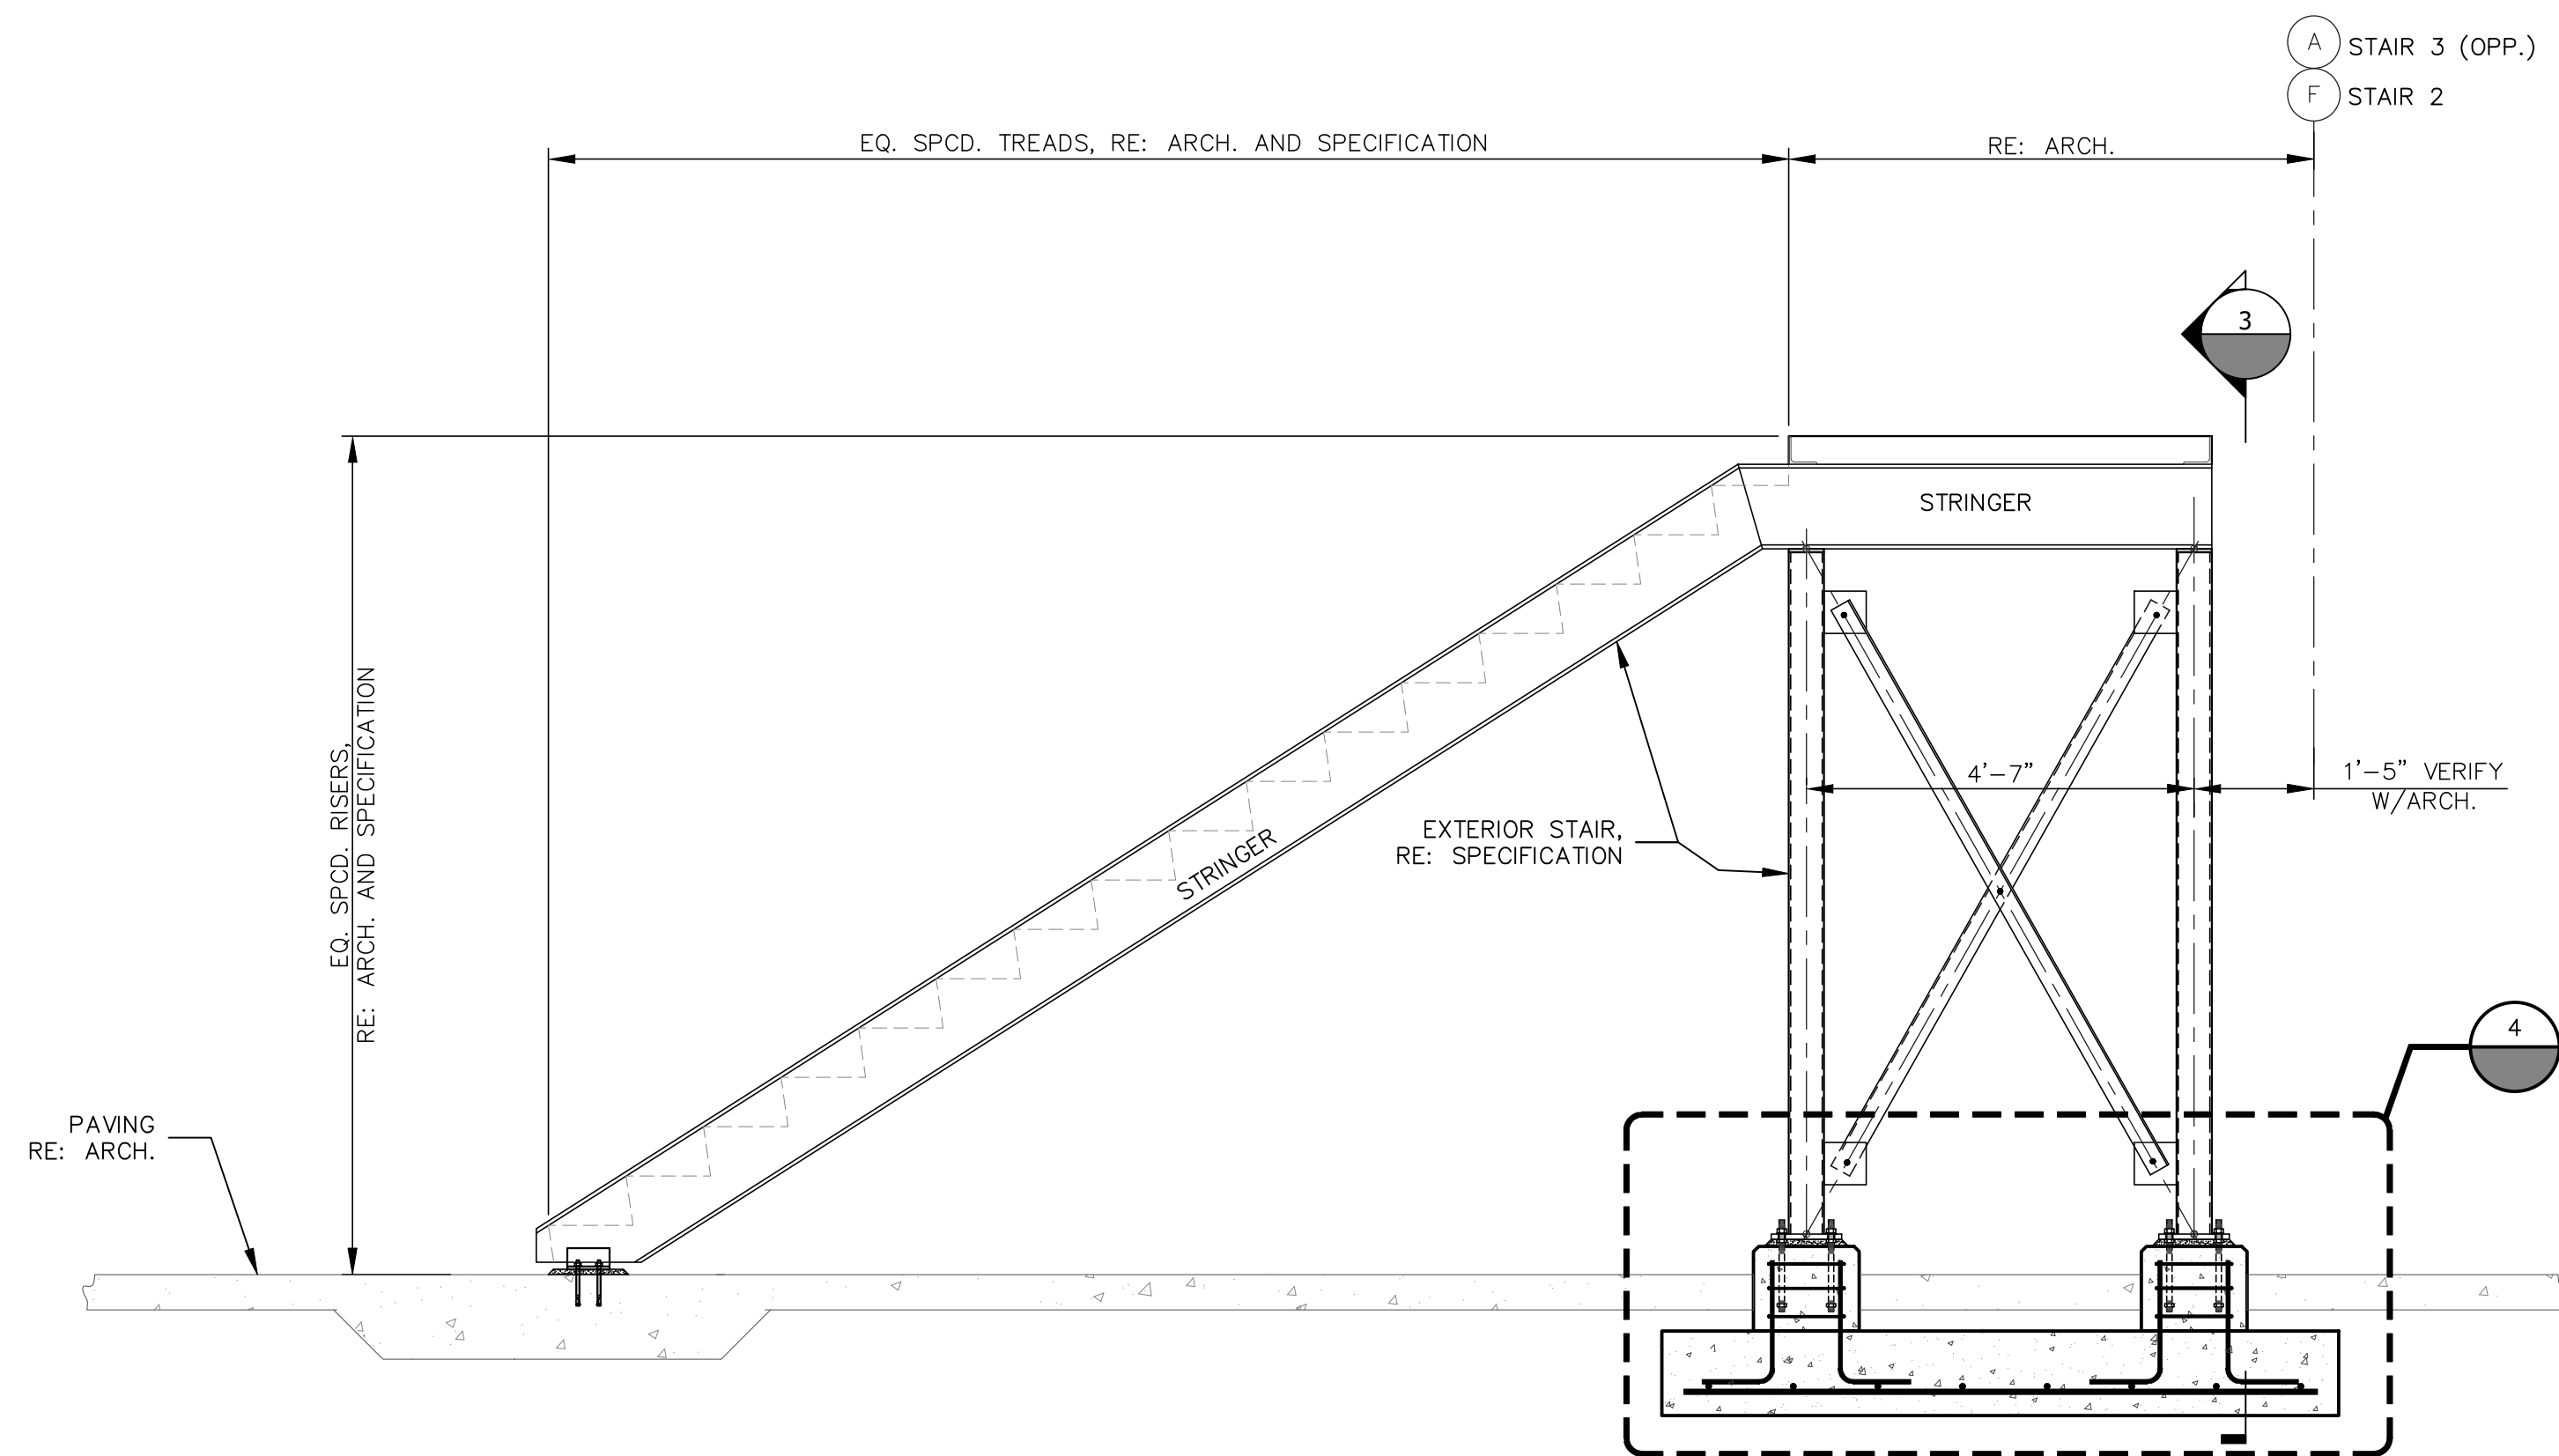


2 ELEVATION @ STAIR 2 & 3
SCALE: 1/2"=1'-0"

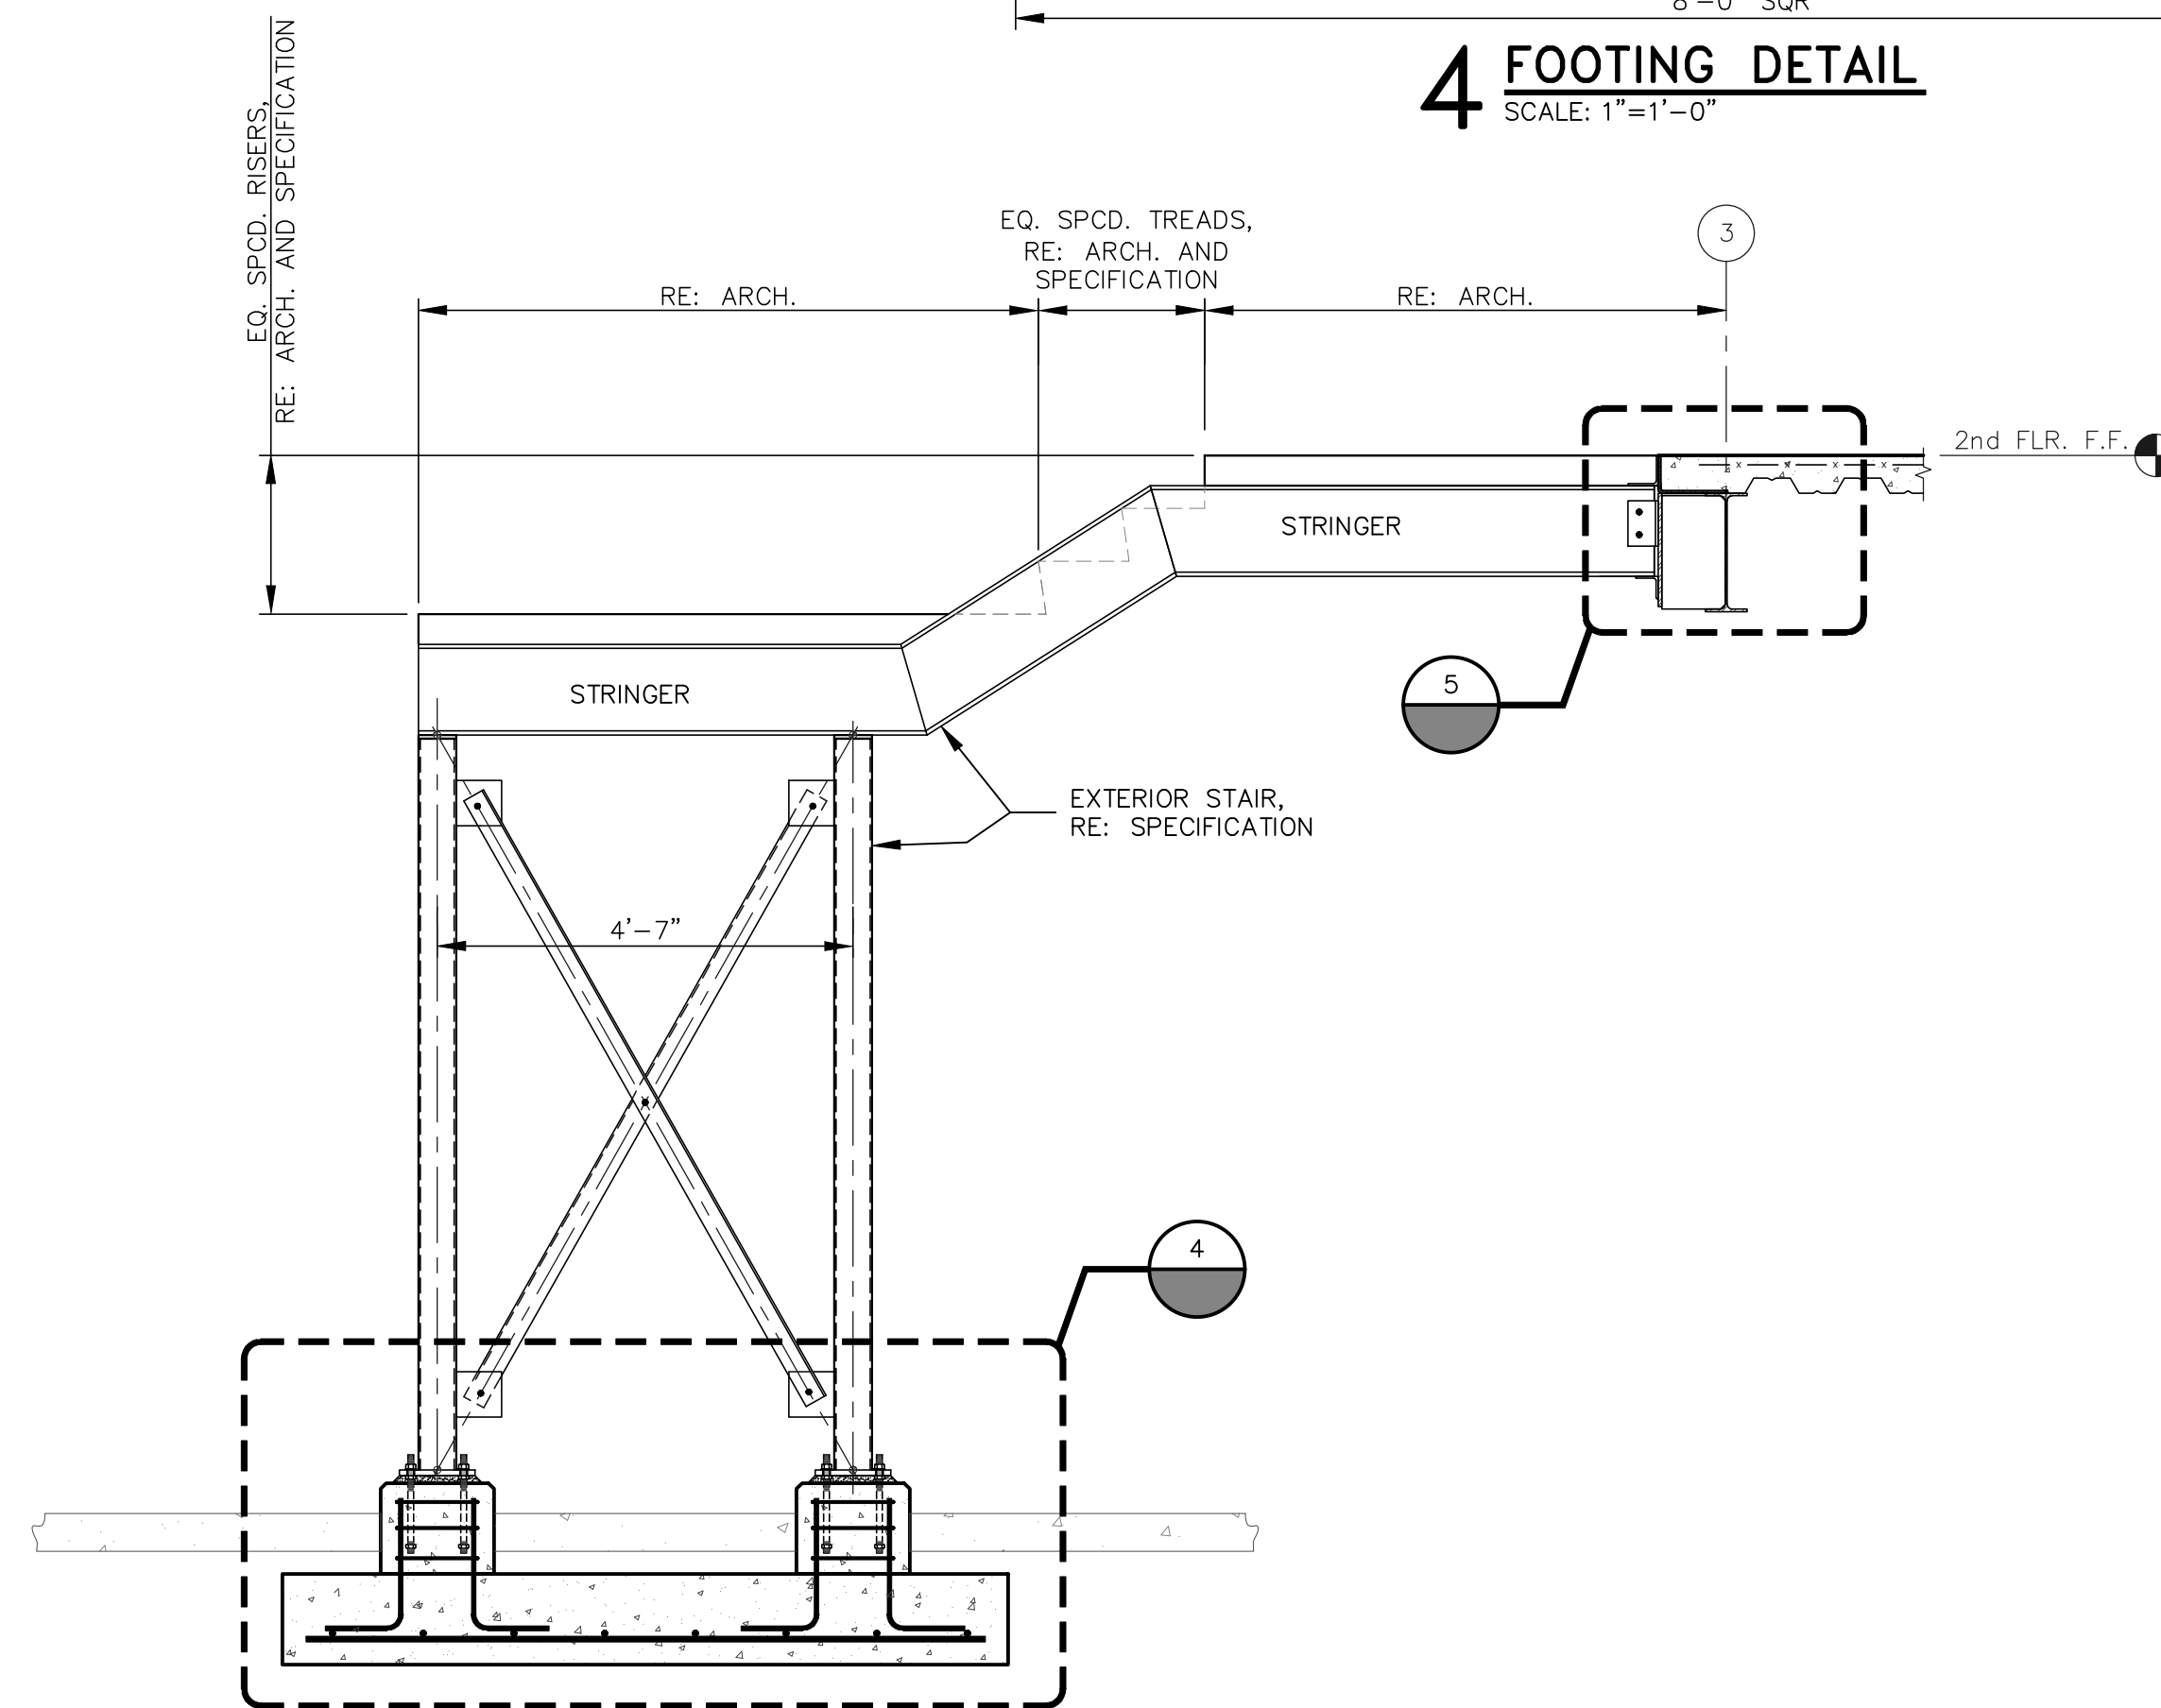


3 ELEVATION @ STAIR 2 & 3
SCALE: 1/2"=1'-0"

FOOTING SCHEDULE				
MK	SIZE	"T"	REINF.	
F1	8'-0" SQR.	1'-0"	#6 @ 12" O.C., EA. WAY	
F2	4'-0" SQR.	1'-0"	#6 @ 12" O.C., EA. WAY	
F3	8'-0"x4'-0"	1'-0"	#6 @ 12" O.C., EA. WAY	

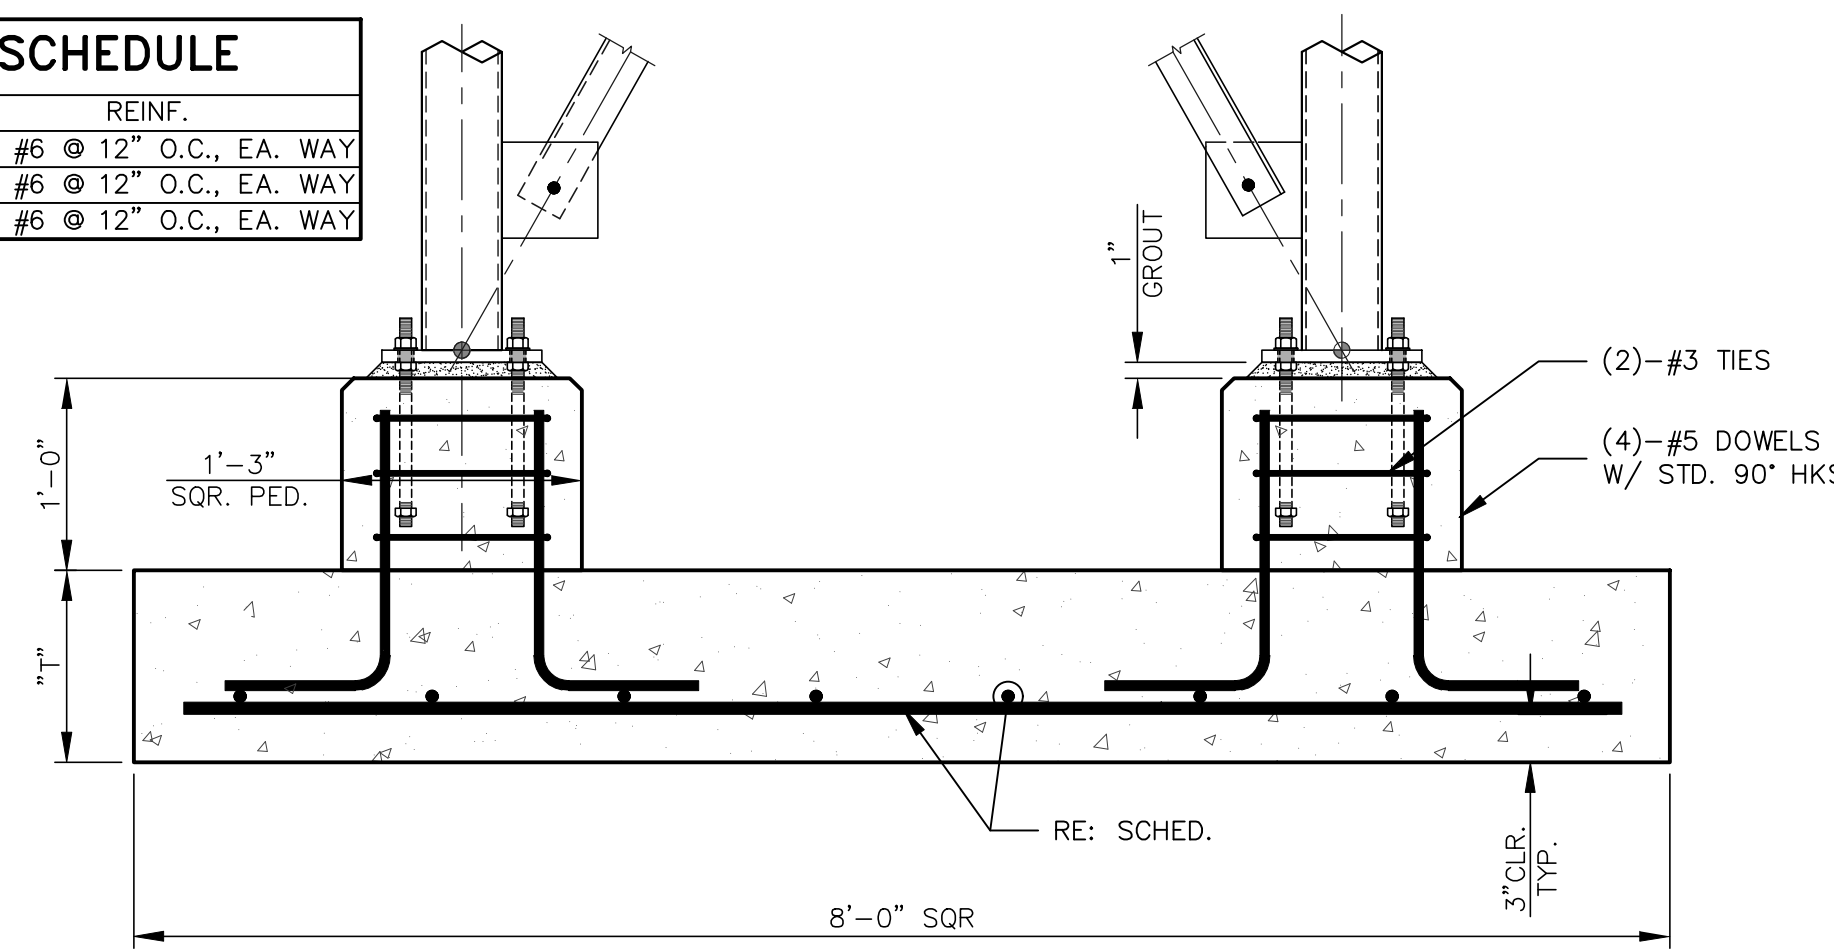

4 FOOTING DETAIL
SCALE: 1"=1'-0"

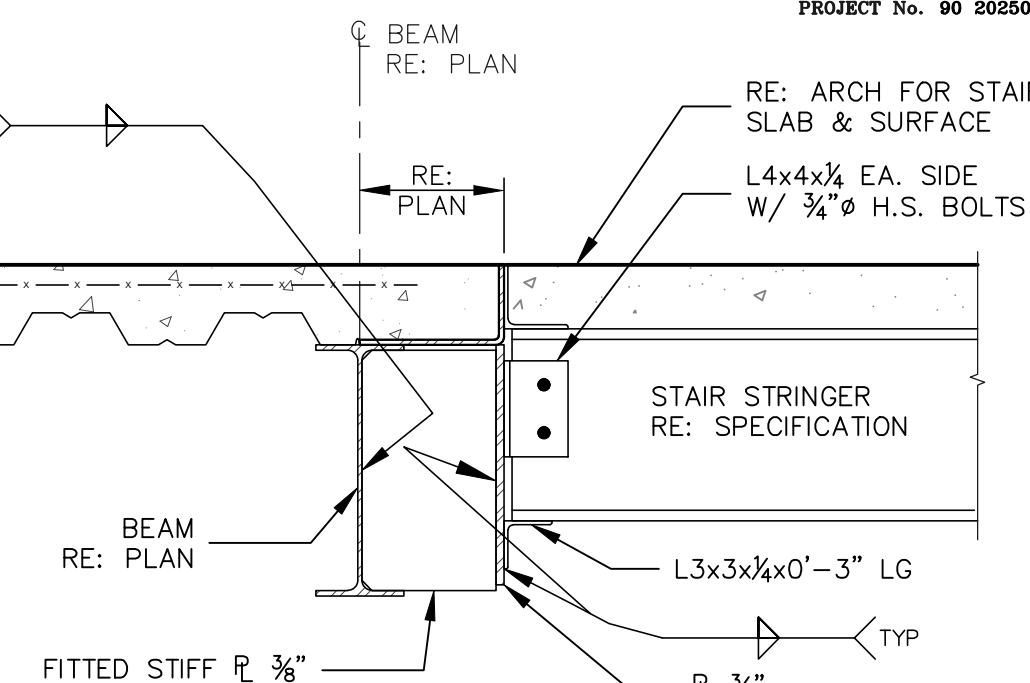

5 CONNECTION DETAIL
SCALE: 1"=1'-0"