

2 Second Floor Demo Plan  
1/8" = 1'-0"


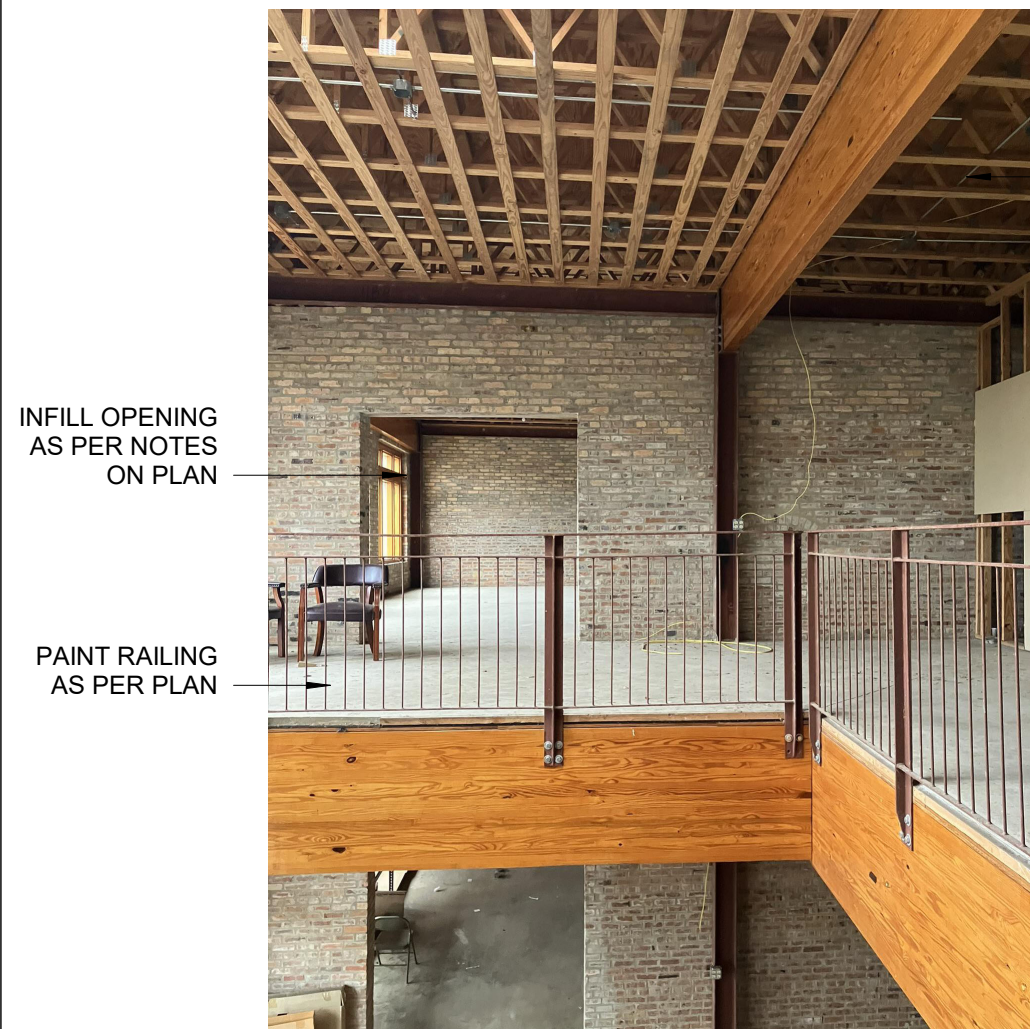


IMAGE ONE - UPPER BALCONY



IMAGE TWO - UPPER BALCONY

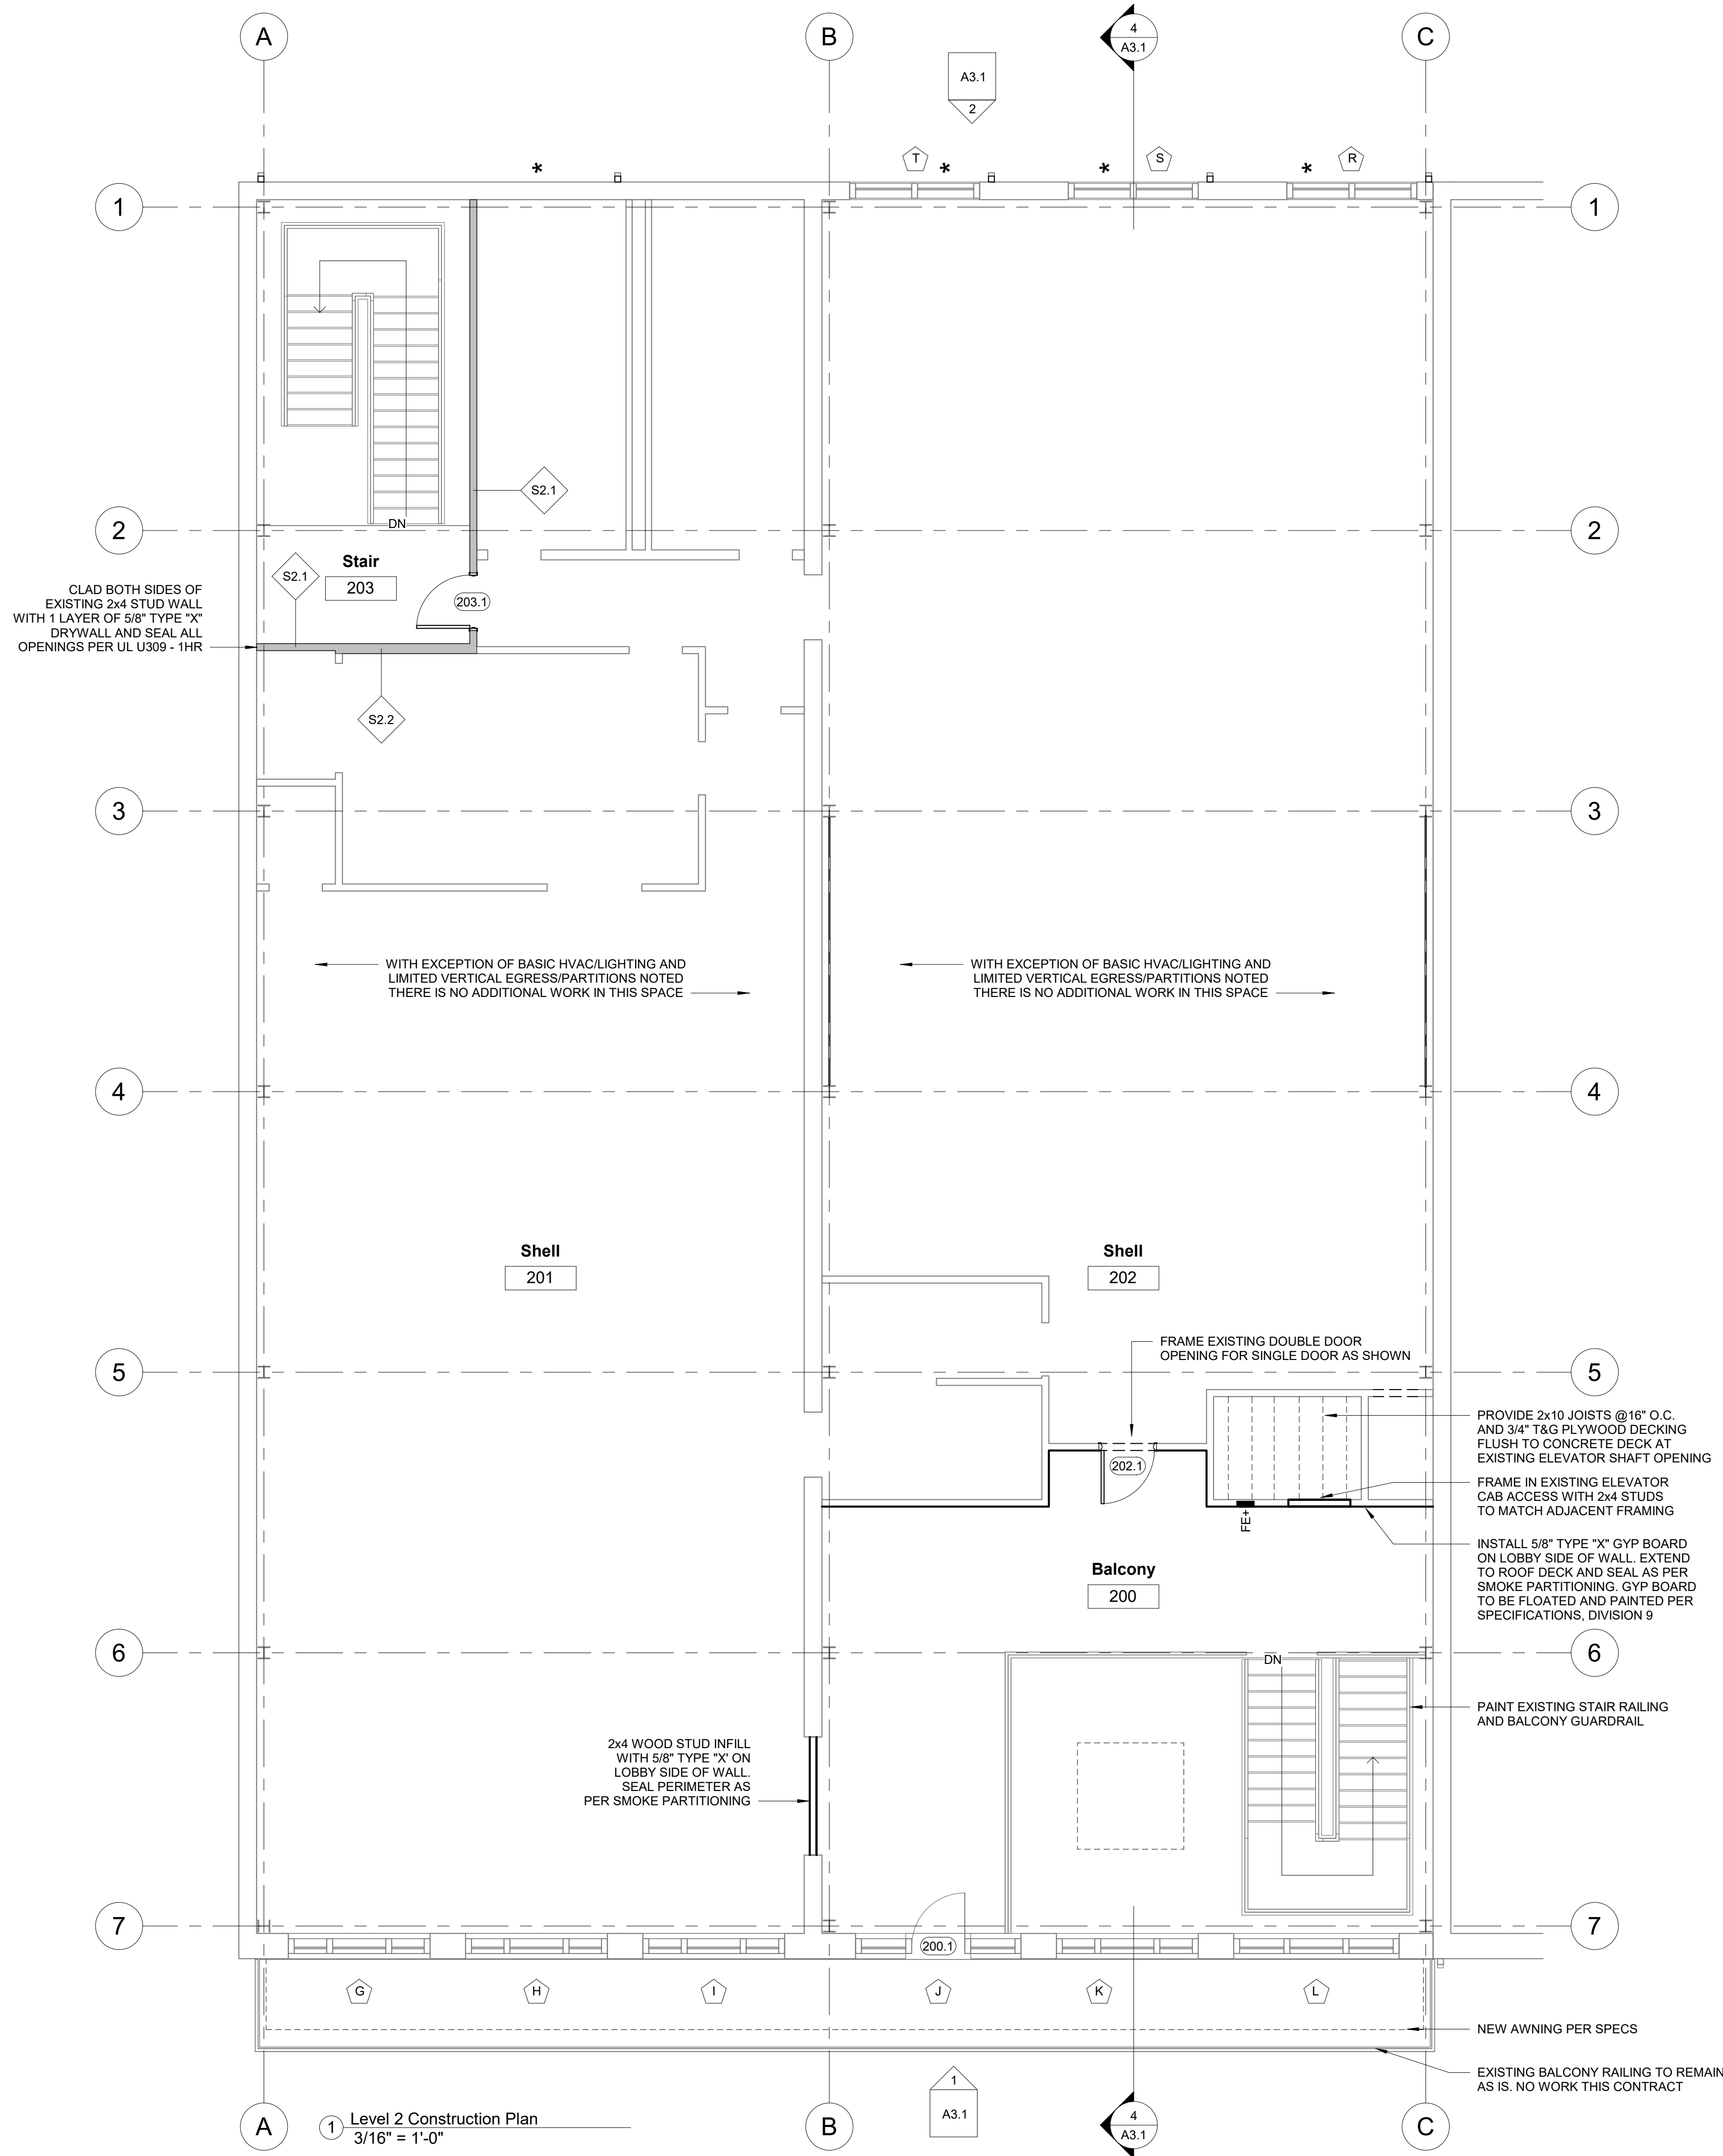

1 Level 2 Construction Plan  
3/16" = 1'-0"




Job Title:

Office of the State  
Public Defender  
District 8 Office  
Building


111 West Main Street  
Winnfield, LA 71483

CDMorgan

& ASSOCIATES, INC.  
ENGINEERING CONSULTANTS  
A PROFESSIONAL ENGINEERING AND ARCHITECTURAL  
CORPORATION  
LOUISIANA

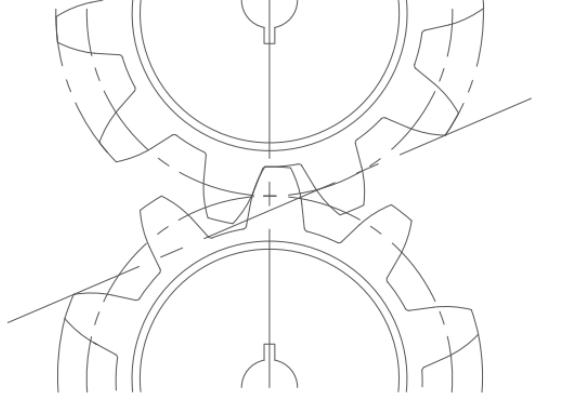

(337) 886-1280  
www.CDMorgan.com

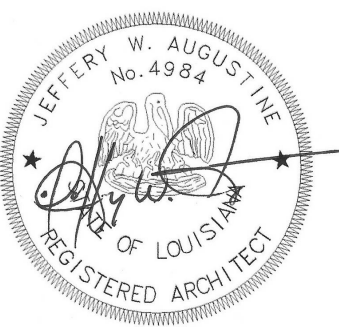

Seal:

May 15, 2026  
Construction Documents

No.	Description	Date

NOTE:  
\* (ASTERISK) DESIGNATES AREAS WHERE HEAVY DISCOLORATION AND POSSIBLE MOLD HAS APPEARED. AREAS WILL REQUIRE PRESSURE WASHING AND CLEANING OF BRICK PER SPECS.

KEY PLAN

Second Floor Plan

Project No.: BL0001-25 Drawn By: JWA

A2.2

OSPD

Sheet No.:

5/15/2026 12:04:34 PM