





1 GRADING PLAN
C300 SCALE: 1" = 30'-0"

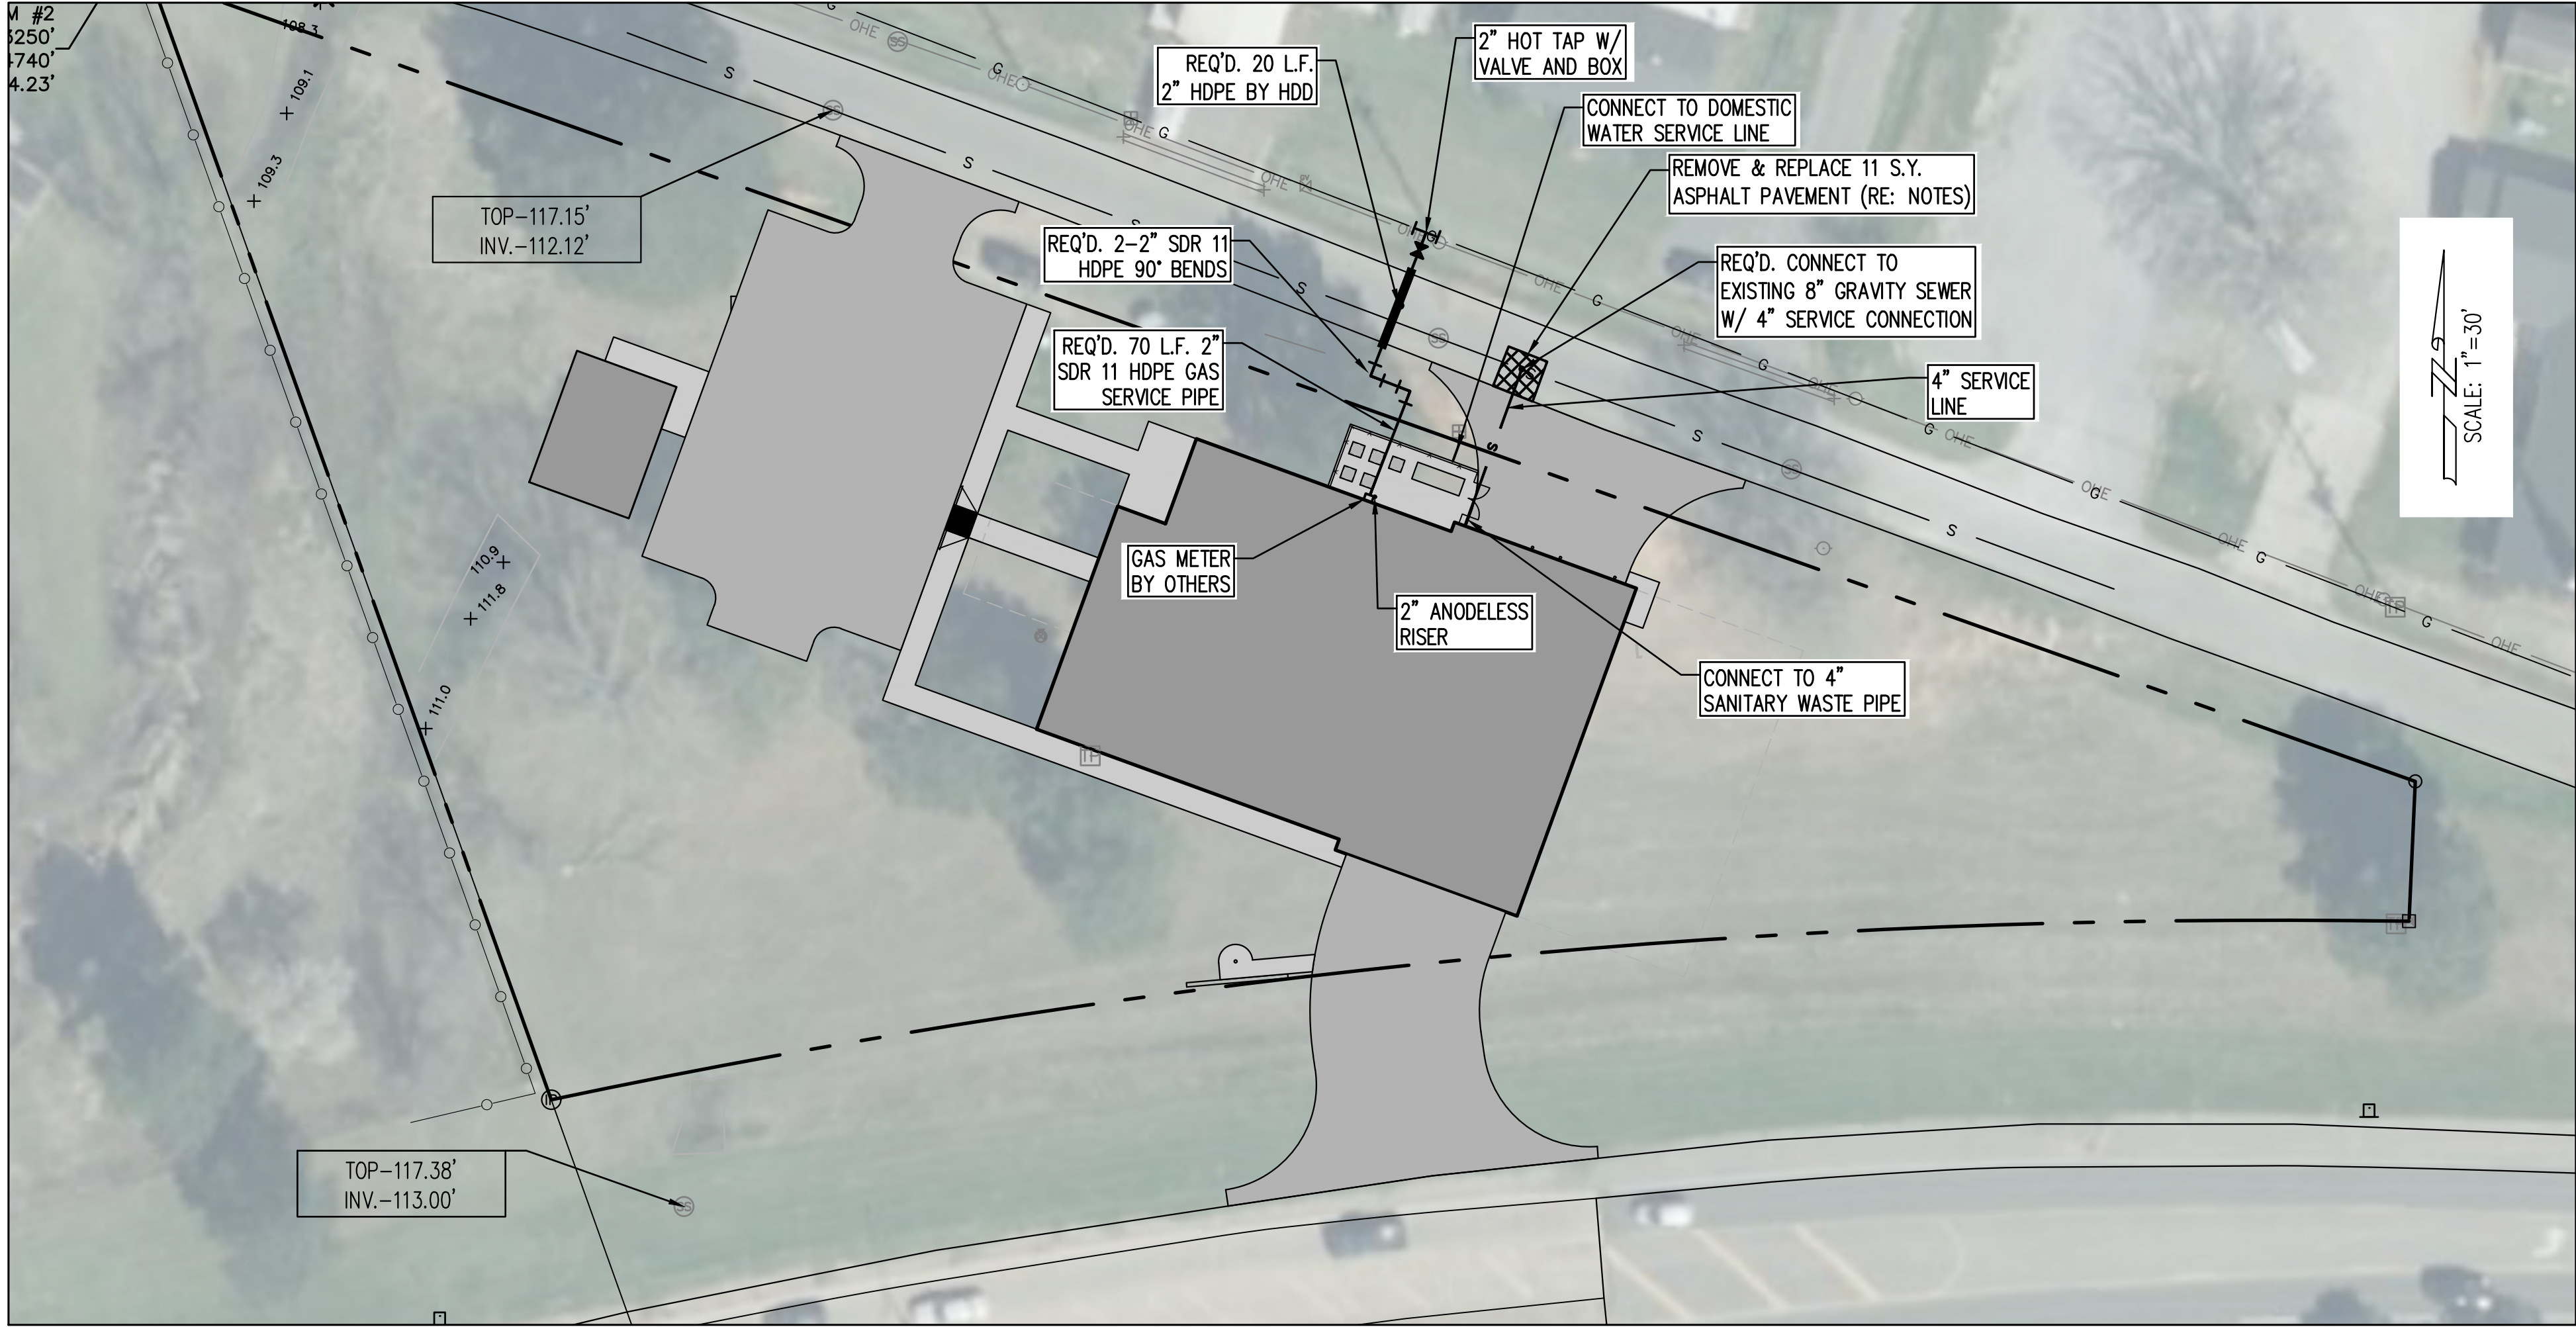

2 UTILITY PLAN
C300 SCALE: 1" = 30'-0"
RE: C301 FOR UTILITY NOTES

ROADWAY REMOVAL & REPLACEMENT NOTES:

1. FULL DEPTH SAWCUT, AS REQ'D. OF EXISTING PAVEMENT AT UTILITY TIE-IN LOCATION.
2. REMOVE AND STOCKPILE EXISTING SUBGRADE.
3. BACKFILL AND COMPACT EXISTING NATIVE MATERIAL TO 95% STD. PROCTOR.
4. APPLY 10" THICK ASPHALT COLD PATCH. MATCH EXISTING ROADWAY ELEVATIONS AND SLOPES.

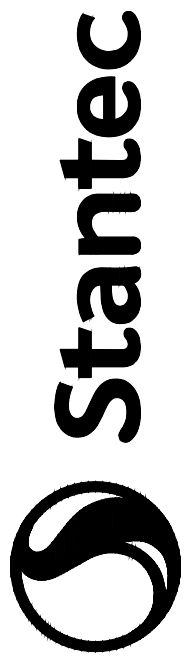

Stantec (Formerly Bradley-Blevins & Associates)
1200 Bickford Lane, Suite 400
Baton Rouge, LA 70802
Tel: 225/657-4000
www.stantec.com

Copyright Reserved
The Contractor shall verify and be responsible for all dimensions, DO NOT locate the
Consultant

YYTJAMJDD


Appd

By

Revision

Design Phase Acceptance

Permit/Seal

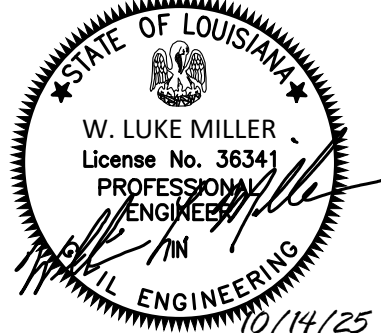

Client/Project
CITY OF NATCHITOCHES

NEW FIRE STATION NO. 3

NATCHITOCHES, LOUISIANA

Project No.: 222706059

File Name: 7824_SITE_PLAN

Scale: 1" = 30'-0"

Dwn. Dgns. Chkd. 2025.09.26
Title GRADING & UTILITY PLAN



MEYER, MEYER, LACROIX & HIXSON, Inc.
ENGINEERS & LAND SURVEYORS
ALEXANDRIA, LOUISIANA

PROJ. NO. 7824

DATE: 7/11/25

DESIGN: WLM

DRAWN: GO

Revision: Sheet: of
Drawing No. C300