


GENERAL NOTES


- 1. ALL EXPOSED STEEL COLUMNS, BEAMS, ETC. SHALL BE PAINTED. COLOR TO BE SELECTED BY ARCHITECT.
- 2. SHOP DRAWINGS ARE REQUIRED FOR ALL METAL PANELS.
- 3. ALL EXPOSED WOOD COLUMNS AND BEAMS SHALL BE SEALED AND STAINED. STAIN TO BE SELECTED BY THE ARCHITECT.
- 4. CONTRACTOR SHALL VISIT JOB SITE AND VERIFY ALL EXISTING CONDITIONS AFFECTING THIS PROJECT.
- 5. ALL INTERIOR WALLS SHALL BE INSULATED W/UNFACED BATT INSULATION.
- 6. ALL BLOCK WALL CORNER SHALL BE BULLNOSE BLOCK.
- 7. PROVIDE CORNER GUARDS AT ALL GYP. BD. CORNERS. REFERENCE SPEC.

CONTRACTOR SHALL TAKE ALL NECESSARY PRECAUTIONS TO PROTECT THE EXISTING BUILDING AND ALL ASSOCIATED MATERIALS, SYSTEMS, AND FINISHES DURING THE DEMOLITION AND CONSTRUCTION ACTIVITIES. ANY DAMAGE TO THE EXISTING STRUCTURE, MATERIALS, OR FINISHES CAUSED BY THE CONTRACTOR'S OPERATIONS SHALL BE THE SOLE RESPONSIBILITY OF THE CONTRACTOR AND SHALL BE REPAIRED OR REPLACED AT NO ADDITIONAL COST TO THE OWNER. ALL PROTECTION METHODS SHALL BE REVIEWED AND ACCEPTED BY THE ARCHITECT PRIOR TO BEGINNING WORK.

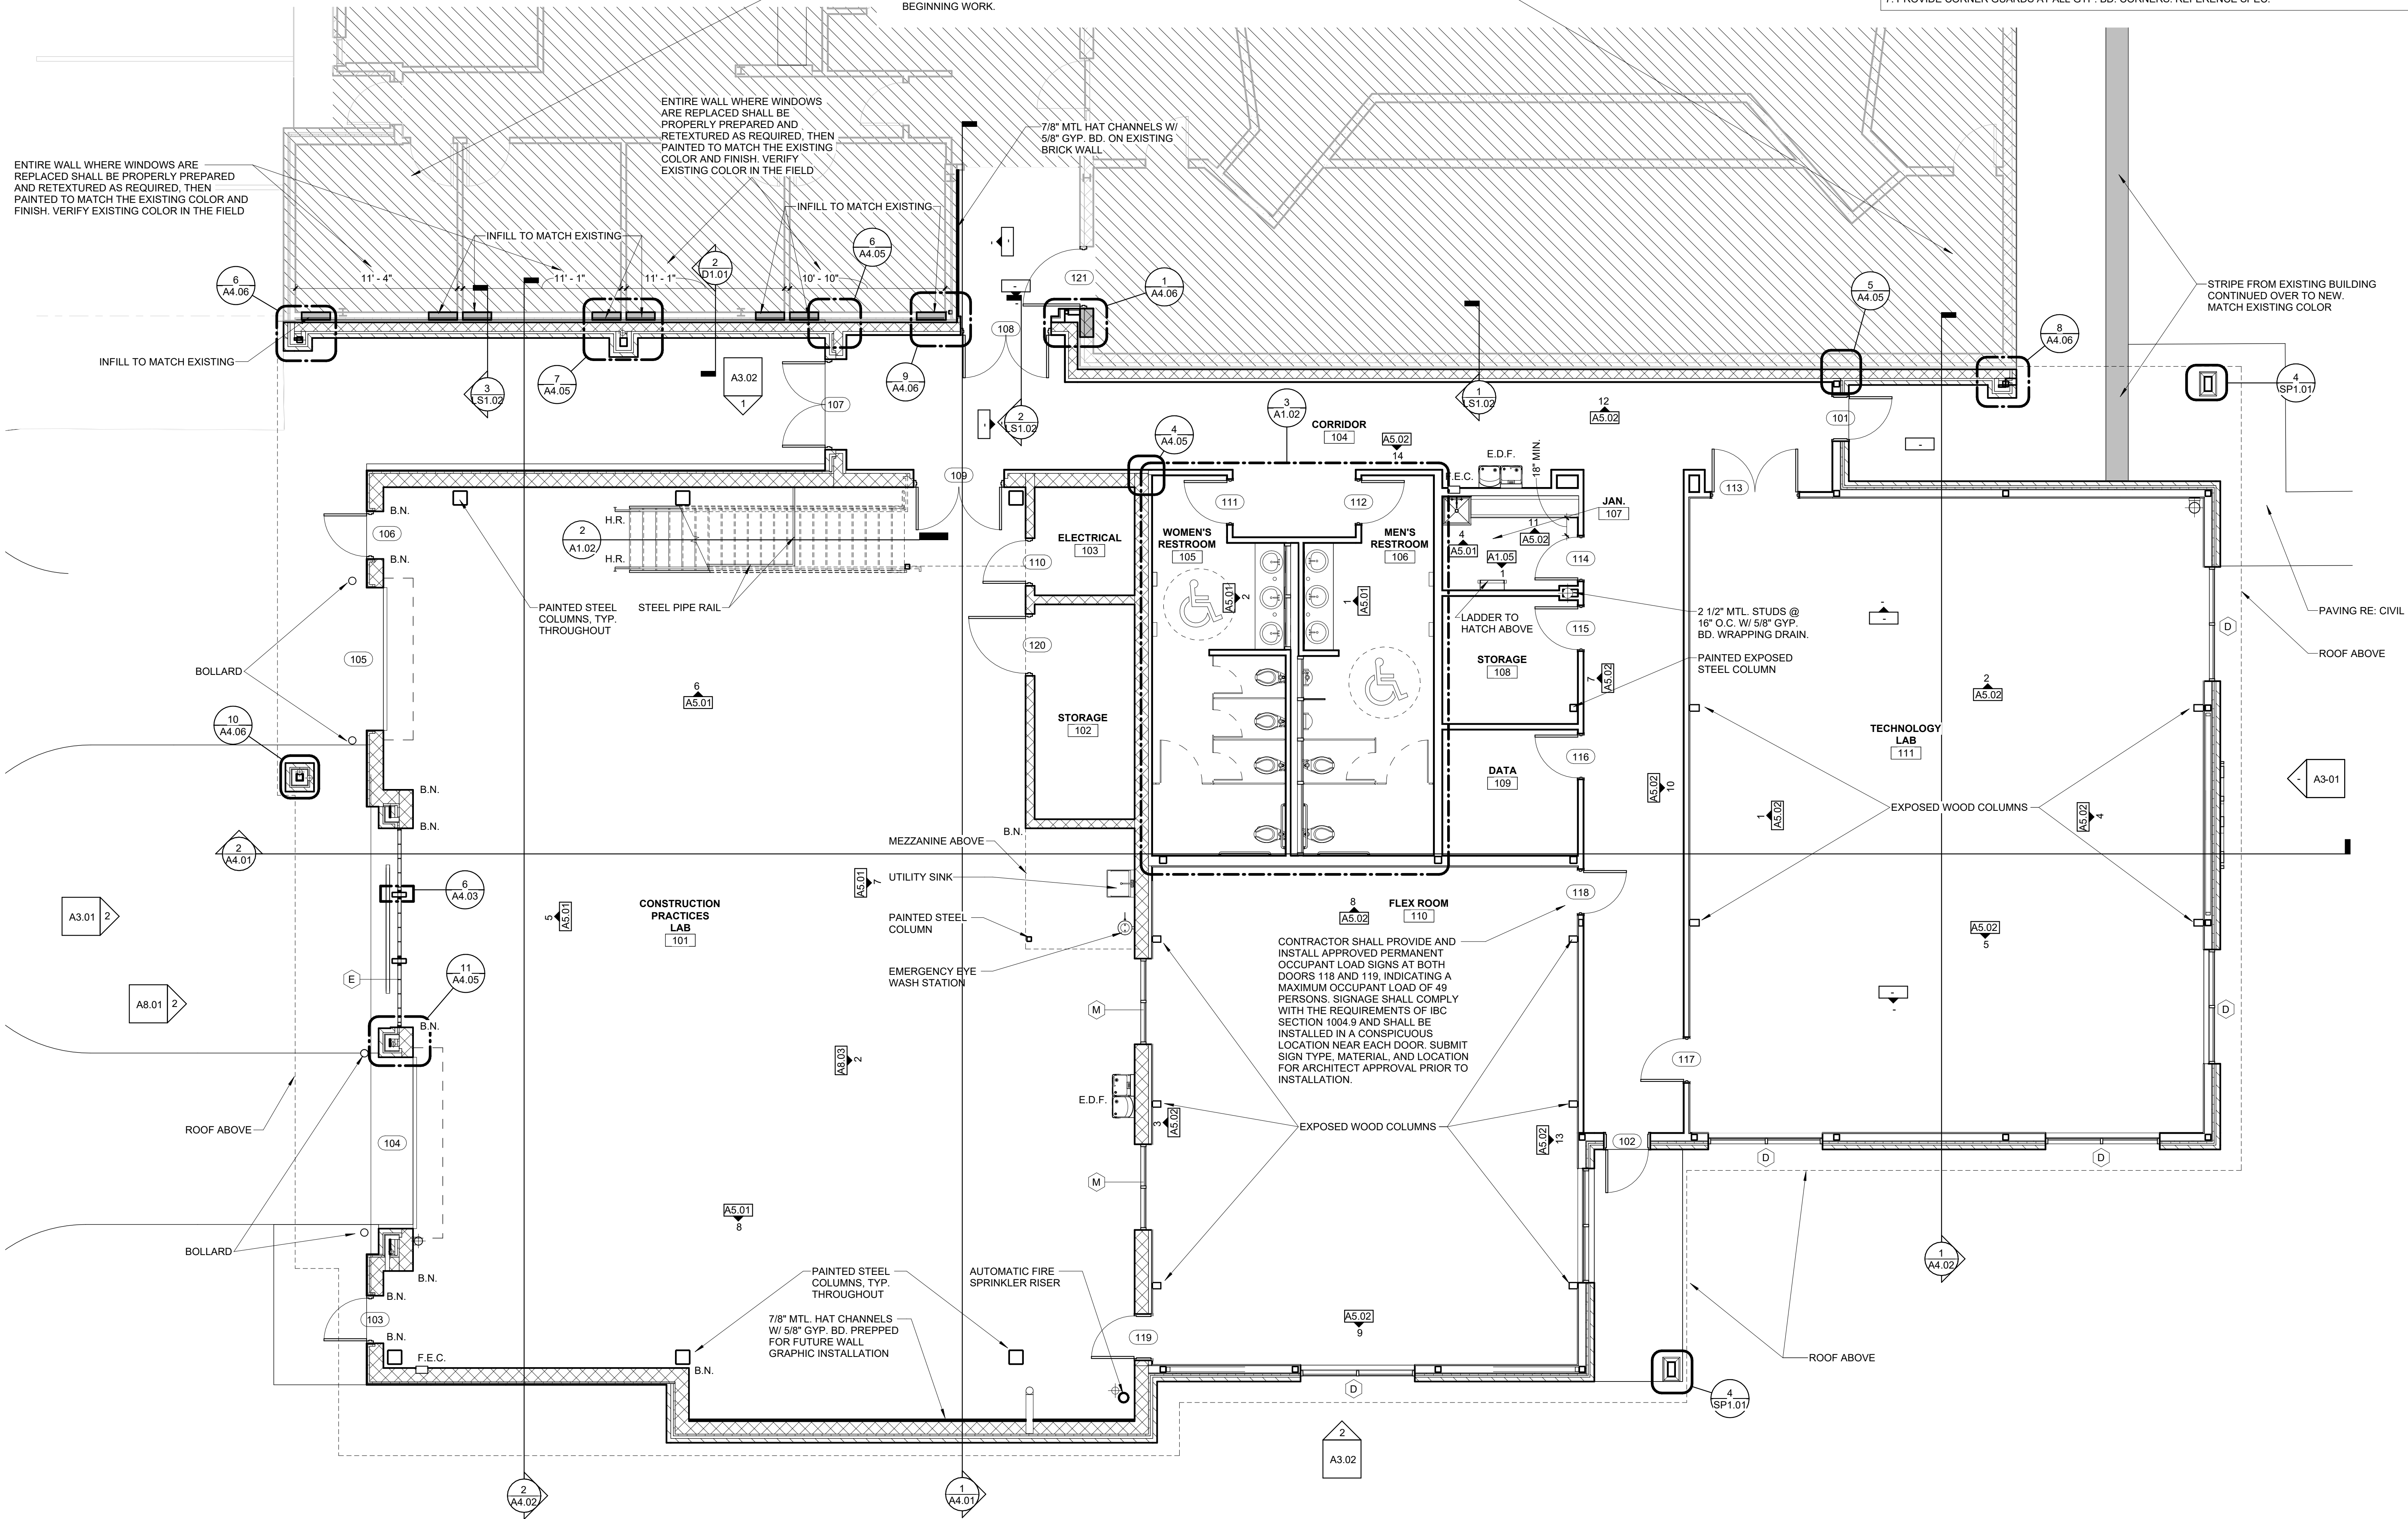

1 1ST FLOOR PLAN
3/16" = 1'-0" RE:2/A4.02

TBA STUDIO
ARCHITECTURE
103 Cypress Street
West Monroe, LA 71291
Tel. 318.340.1550
Fax. 318.998.1315
www.tbastudio.com

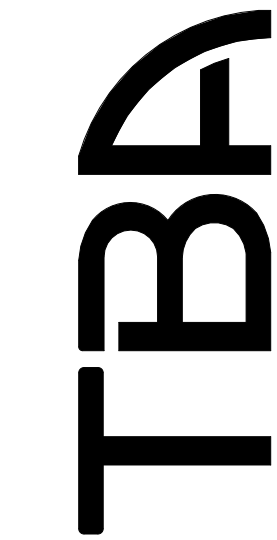

SCHOOL OF CONSTRUCTION PRACTICE
LAB BUILDING, UNIVERSITY OF
LOUISIANA MONROE
507 Filhiol Ave, Monroe, LA 71203

DRAWING REVISIONS

No.	Description	Date

DRAWN BY: KB, MU
CHECKED BY: CW
SHEET

A1.01

Date: NOV 2025
Project No.: 24-0059
File Name:

DESCRIPTION:
1ST FLOOR PLAN