


1 DEMOLITION PLAN  
3/16" = 1'-0" | RE:2/A4.02

THE EXISTING ROOF SYSTEM IS UNDER WARRANTY AND MUST BE MODIFIED IN A MANNER THAT MAINTAINS THE EXISTING WARRANTY. EXACT MEMBRANE AND INSULATION TYPES ARE AS ORIGINALLY INSTALLED AND MUST BE FIELD VERIFIED.

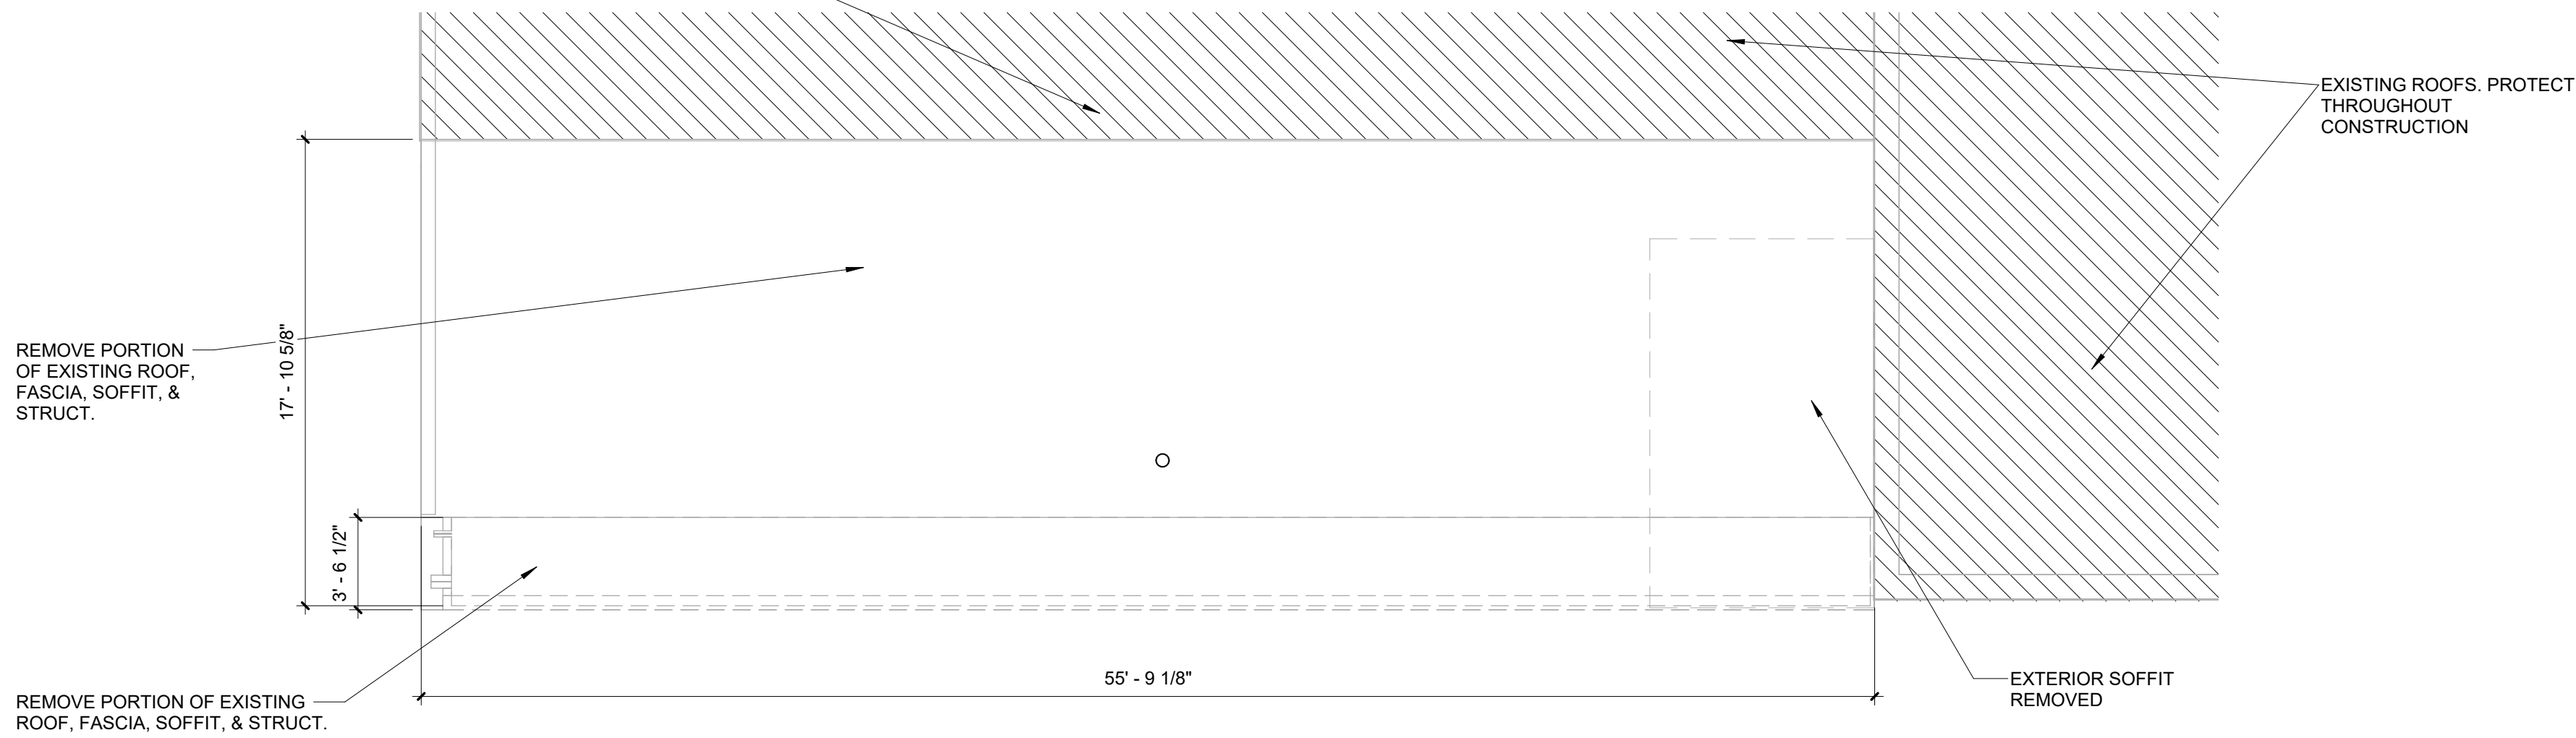


3 DEMOLITION ROOF PLAN  
3/16" = 1'-0" | RE:2/A4.02

## GENERAL NOTES

1. THE EXISTING ROOF SYSTEM IS UNDER WARRANTY AND MUST BE MODIFIED IN A MANNER THAT MAINTAINS THE EXISTING WARRANTY. EXACT MEMBRANE AND INSULATION TYPES ARE AS ORIGINALLY INSTALLED AND MUST BE FIELD VERIFIED.
2. VERIFY ALL EXISTING CONDITIONS IN THE FIELD PRIOR TO STARTING WORK. REPORT ANY DISCREPANCIES TO THE ARCHITECT/OWNER IMMEDIATELY.
3. THE CONTRACTOR SHALL BE RESPONSIBLE FOR ALL DEMOLITION, REMOVAL, PROTECTION, PATCHING, AND REPAIRS INDICATED OR NECESSARY FOR A COMPLETE AND SAFE INSTALLATION OF THE NEW WORK.
4. CONTRACTOR SHALL LOCATE, IDENTIFY, AND PROTECT ALL ACTIVE UTILITIES (ELECTRICAL, GAS, WATER, SANITARY, STORM, TELECOM, ETC.) PRIOR TO DEMOLITION. COORDINATE UTILITY SHUT-OFFS WITH THE OWNER AND UTILITY COMPANIES.
5. PRESERVE AND PROTECT ITEMS INDICATED TO REMAIN. PROVIDE TEMPORARY PROTECTION (COVERINGS, BARRIERS, DUST PARTITIONS, PLASTIC, BOARDS) AS REQUIRED TO PREVENT DAMAGE, DUST MIGRATION, AND WATER INTRUSION.
6. CONTRACTOR SHALL PROVIDE SHORING, BRACING, OR TEMPORARY SUPPORT AS REQUIRED TO ENSURE THE STABILITY OF ADJACENT STRUCTURE, BUILDING ELEMENTS, AND UTILITIES DURING DEMOLITION. SUBMIT SHOP DRAWINGS FOR TEMPORARY SUPPORTS WHEN REQUIRED.
7. PROVIDE MEANS OF EGRESS, EXIT ACCESS, AND REQUIRED EXIT LIGHTING AT ALL TIMES. DO NOT BLOCK OR IMPAIR FIRE ALARM, SPRINKLER, OR OTHER LIFE SAFETY SYSTEMS

## GENERAL LEGEND

- INDICATES EXISTING WALL TO REMAIN
- INDICATES DEMO
- NO ARCHITECTURAL WORK

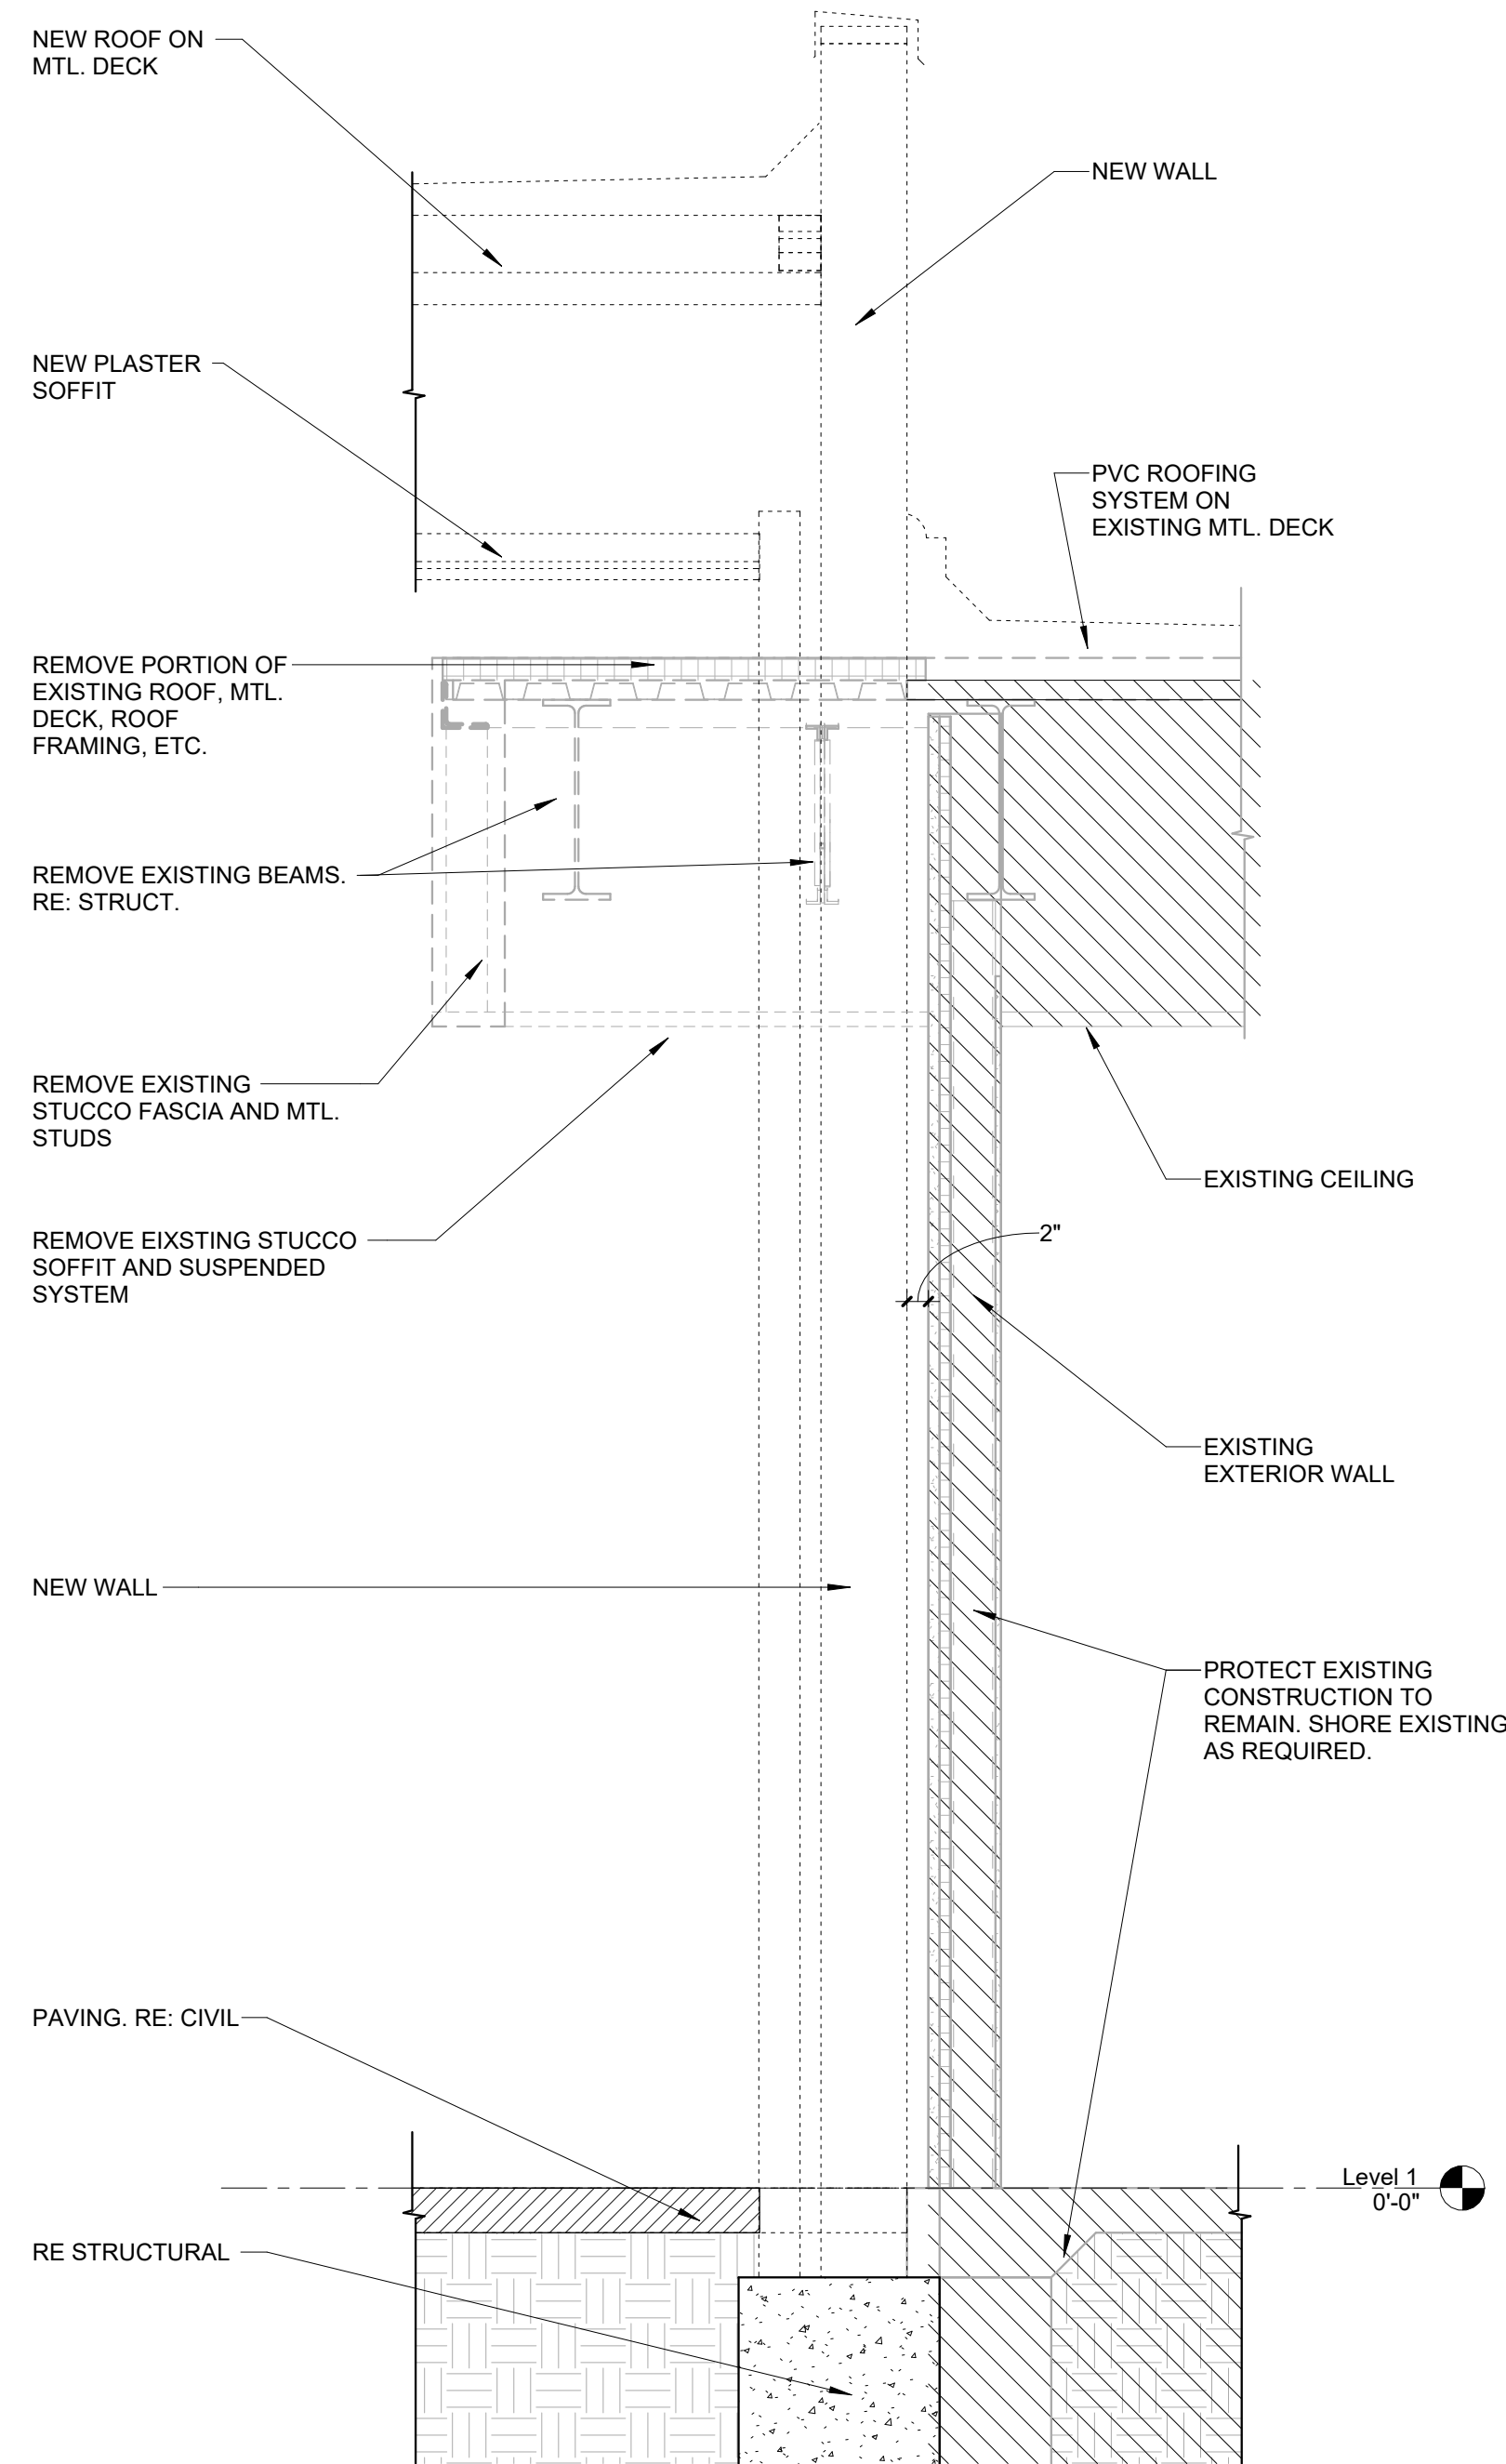

2 EXISTING WALL SECTION  
3/4" = 1'-0" | RE:1/A1.01

TBA STUDIO  
ARCHITECTURE  
103 Cypress Street  
West Monroe, LA 71291  
Tel. 318.340.1560  
Fax. 318.998.1315  
www.tbastudio.com

TBA



SCHOOL OF CONSTRUCTION PRACTICE  
LAB BUILDING, UNIVERSITY OF  
LOUISIANA MONROE  
507 Filhiol Ave, Monroe, LA 71203

### DRAWING REVISIONS

No.	Description	Date

DRAWN BY: KB, MU  
CHECKED BY: CW  
SHEET

D1.01

Date: NOV 2025  
Project No.: 24-0059  
File Name:

DESCRIPTION:  
DEMOLITION PLAN