


6 WINDOW TYPES
1/4" = 1'-0"

FINISH SLAB
0'-0"


FINISH SLAB
0'-0"

SF T/PLATE
22'-0"


RESTROOM ACCESSORIES	
MARK	DESCRIPTION
AGB1	36" x 42" GRAB BAR AS SPECIFIED
AGB2	36" x 18" GRAB BAR AS SPECIFIED
MH	MOP HOLDER AS SPECIFIED
PF-5	TOILET SEAT COVER DISPENSER AS SPECIFIED
PF-8	TOILET PAPER DISPENSER AS SPECIFIED
PF-9	COMBINATION PAPER TOWEL AND WASTE AS SPECIFIED
PF-10	BABY CHANGING STATION AS SPECIFIED
PF-11	18X36" STAINLESS CHANNEL FRAME MIRROR AS SPECIFIED
RH	ROBE HOOK AS SPECIFIED
SD	SOAP DISPENSER AS SPECIFIED
WR	WASTE RECEPTACLE AS SPECIFIED

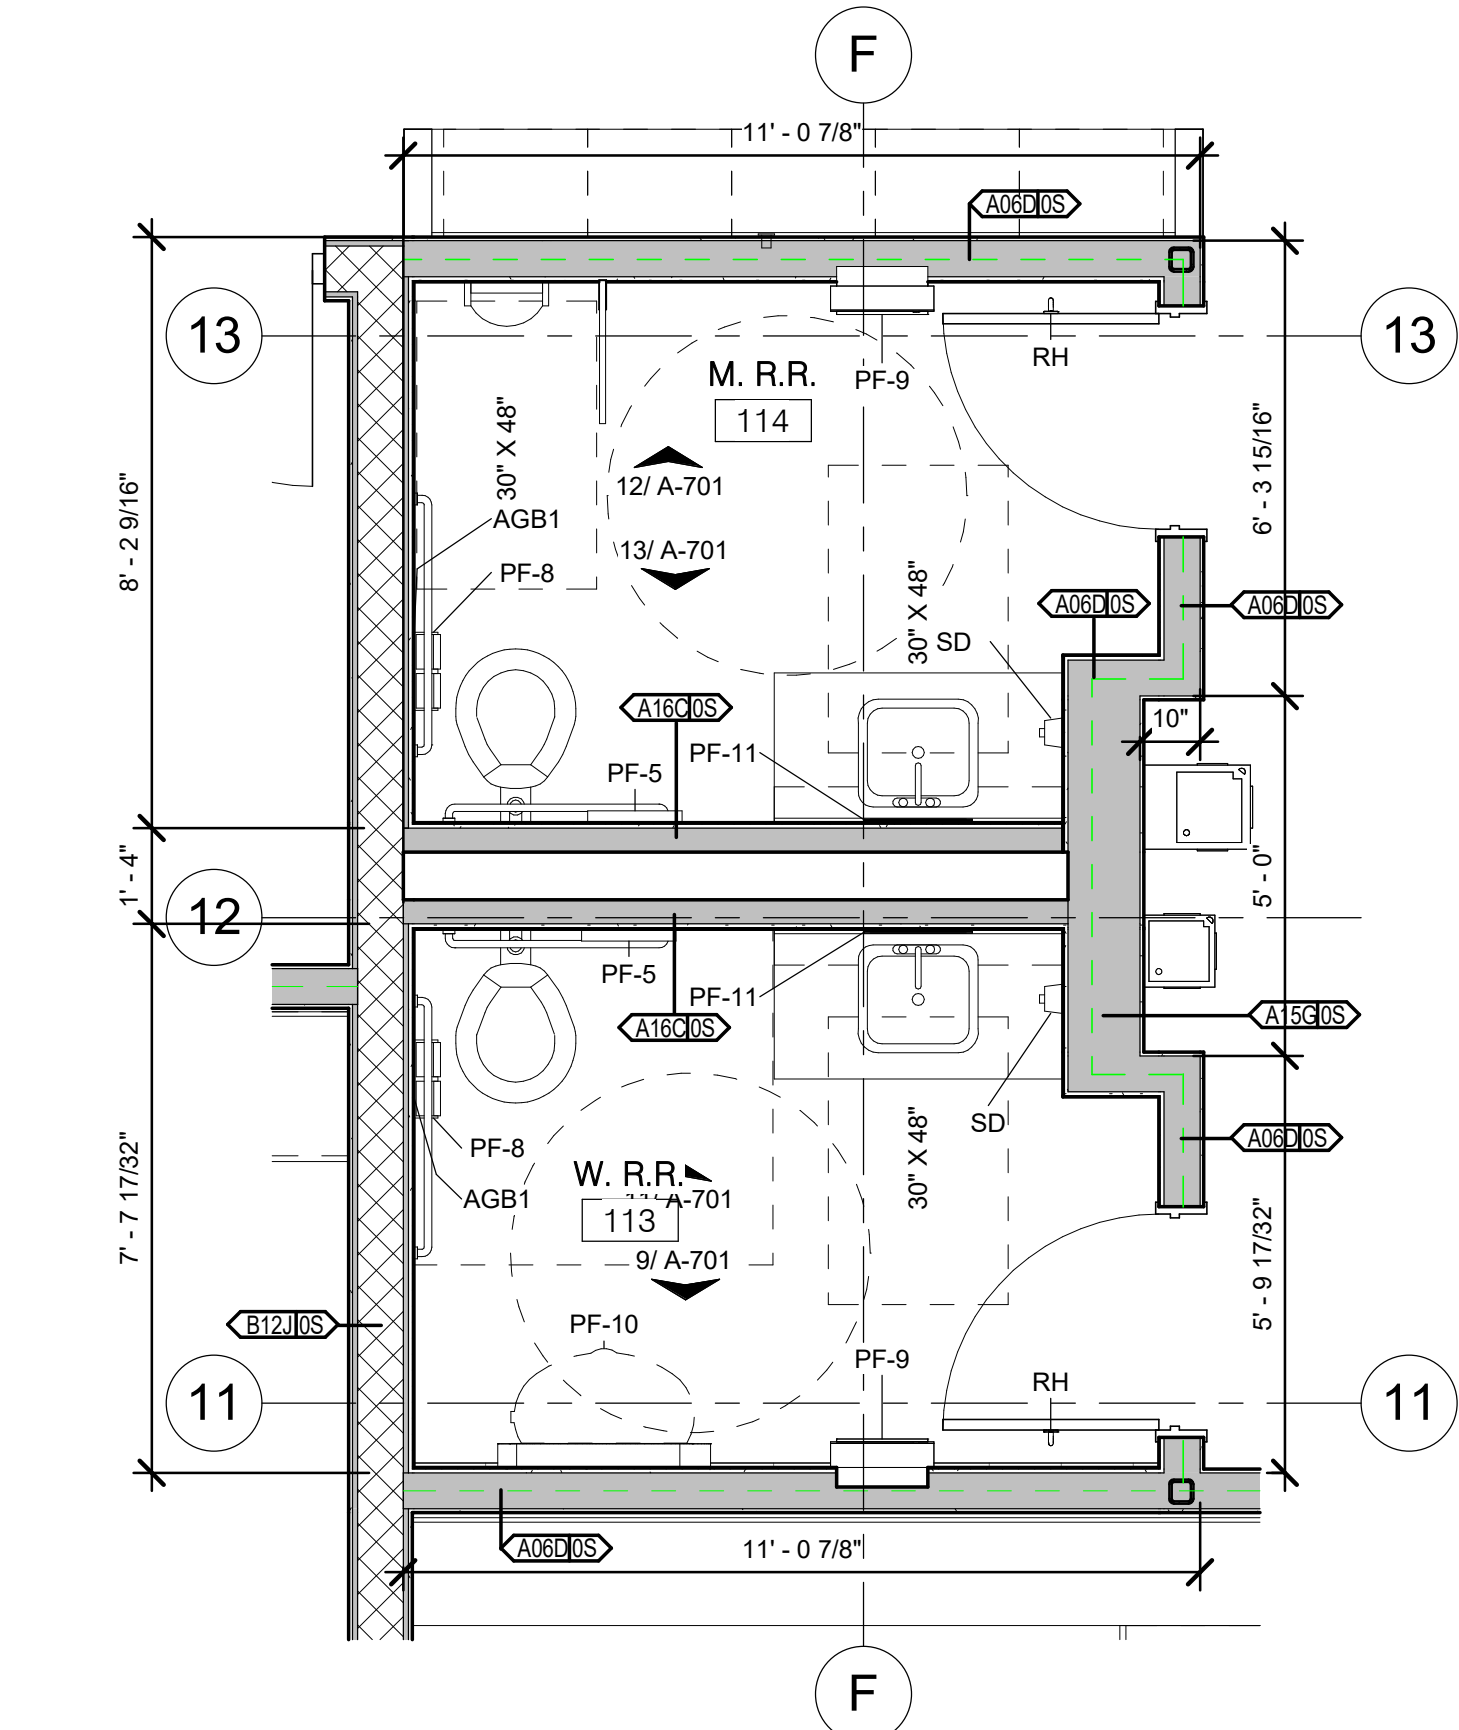


16 ENLARGED PLAN - PUBLIC RESTROOMS
3/8" = 1'-0"

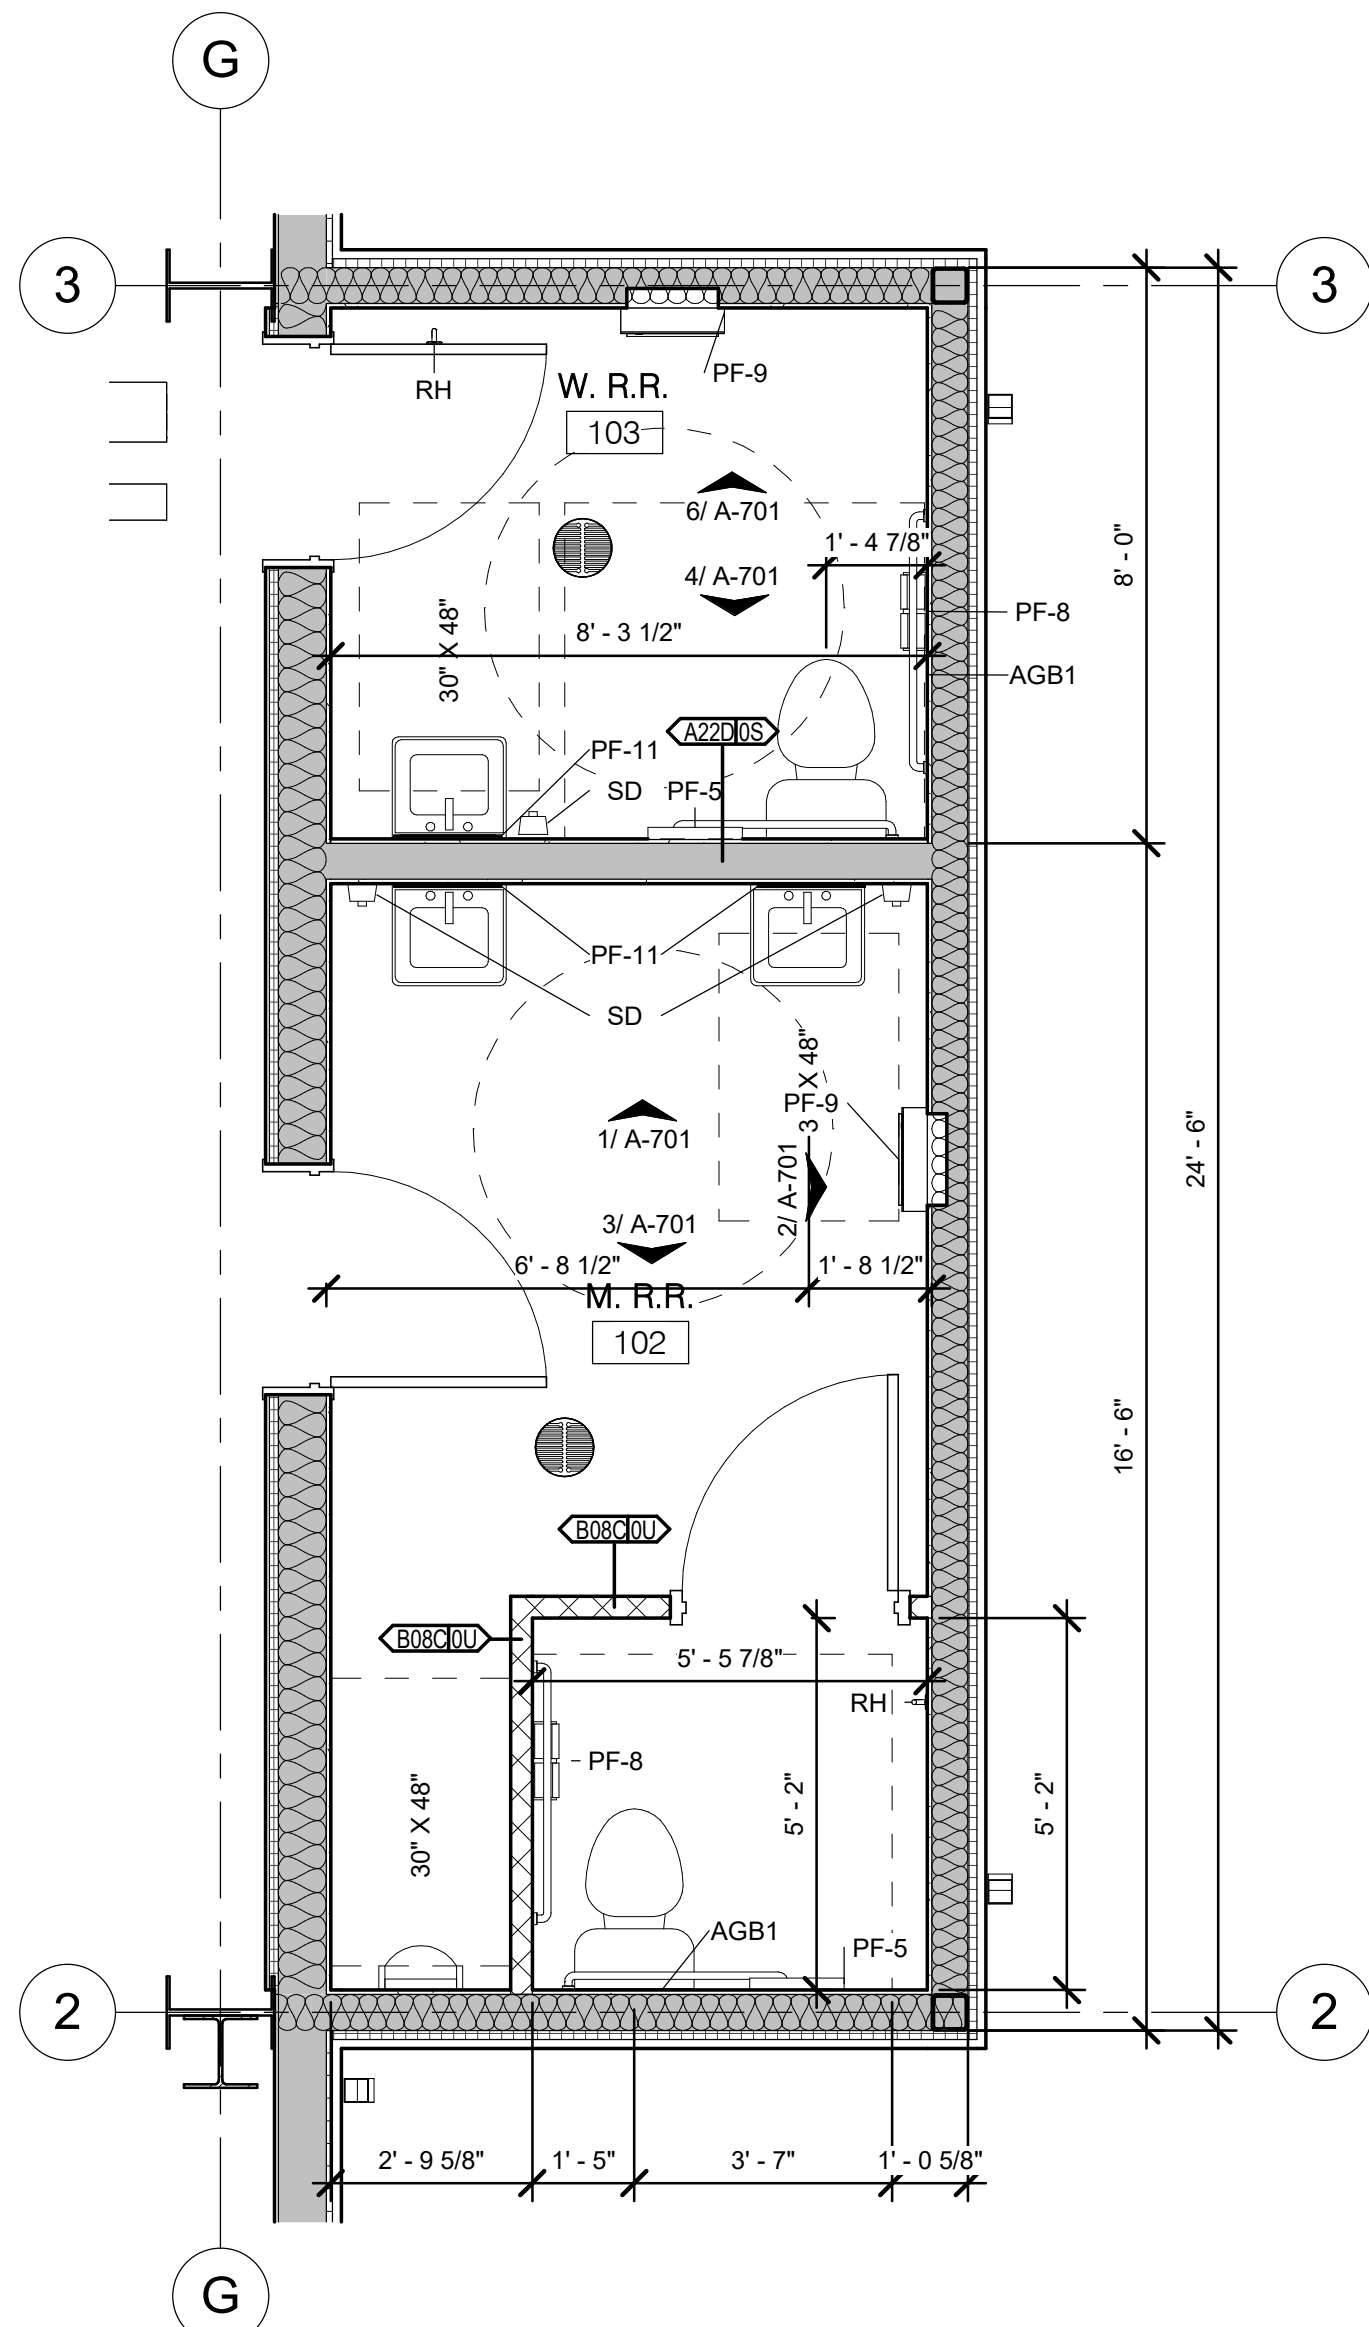

17 ENLARGED PLAN - SHOP RESTROOMS
3/8" = 1'-0"

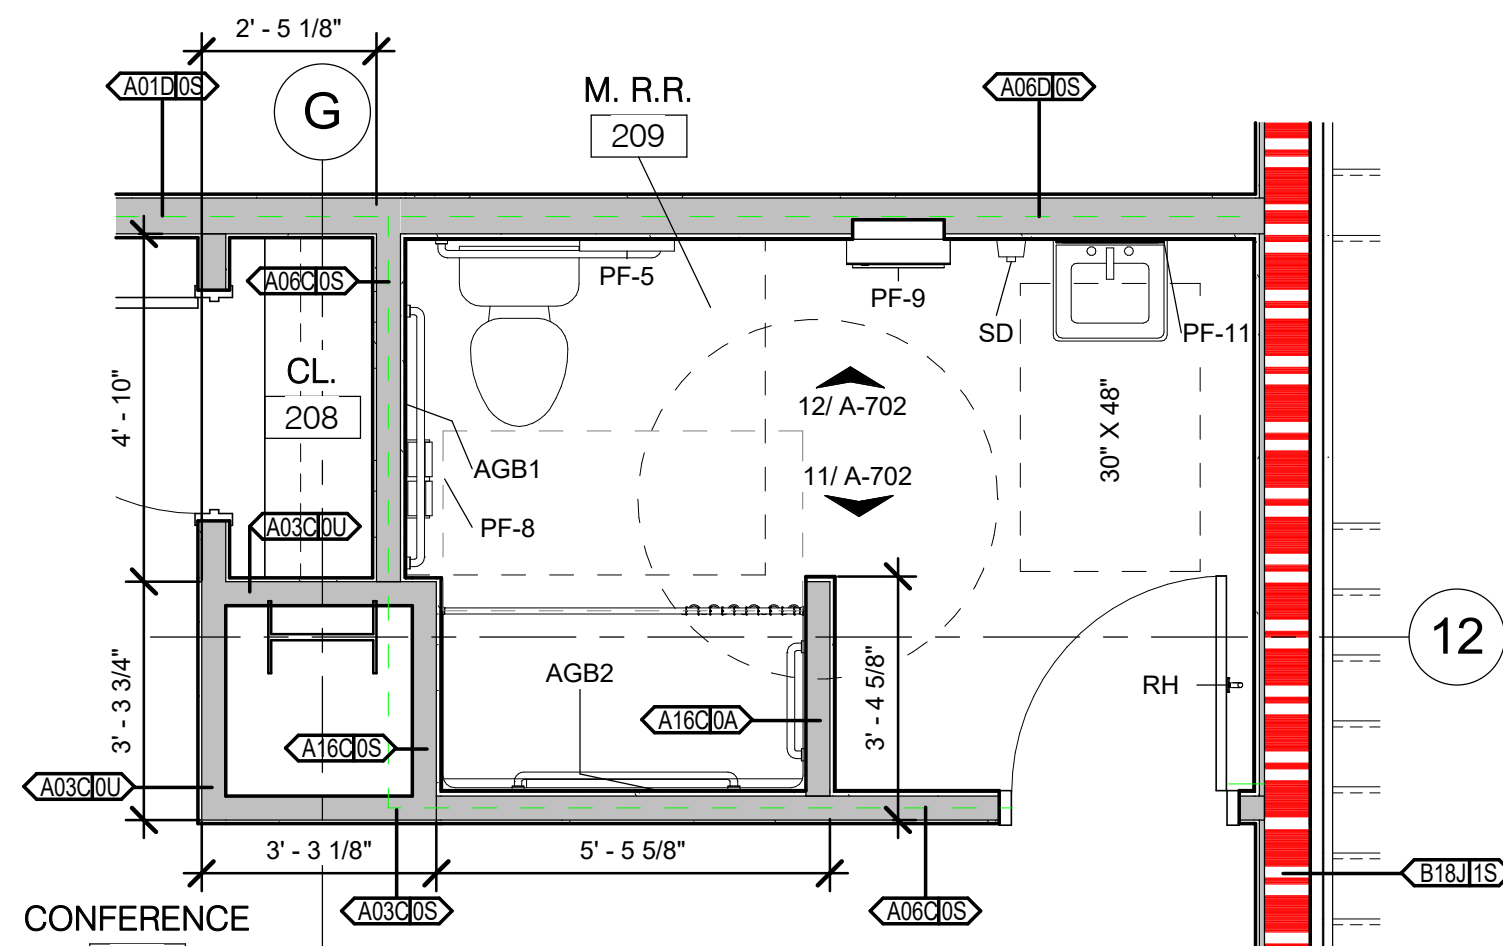

12 ENLARGED PLAN - SECOND FLOOR RESTROOMS
3/8" = 1'-0"

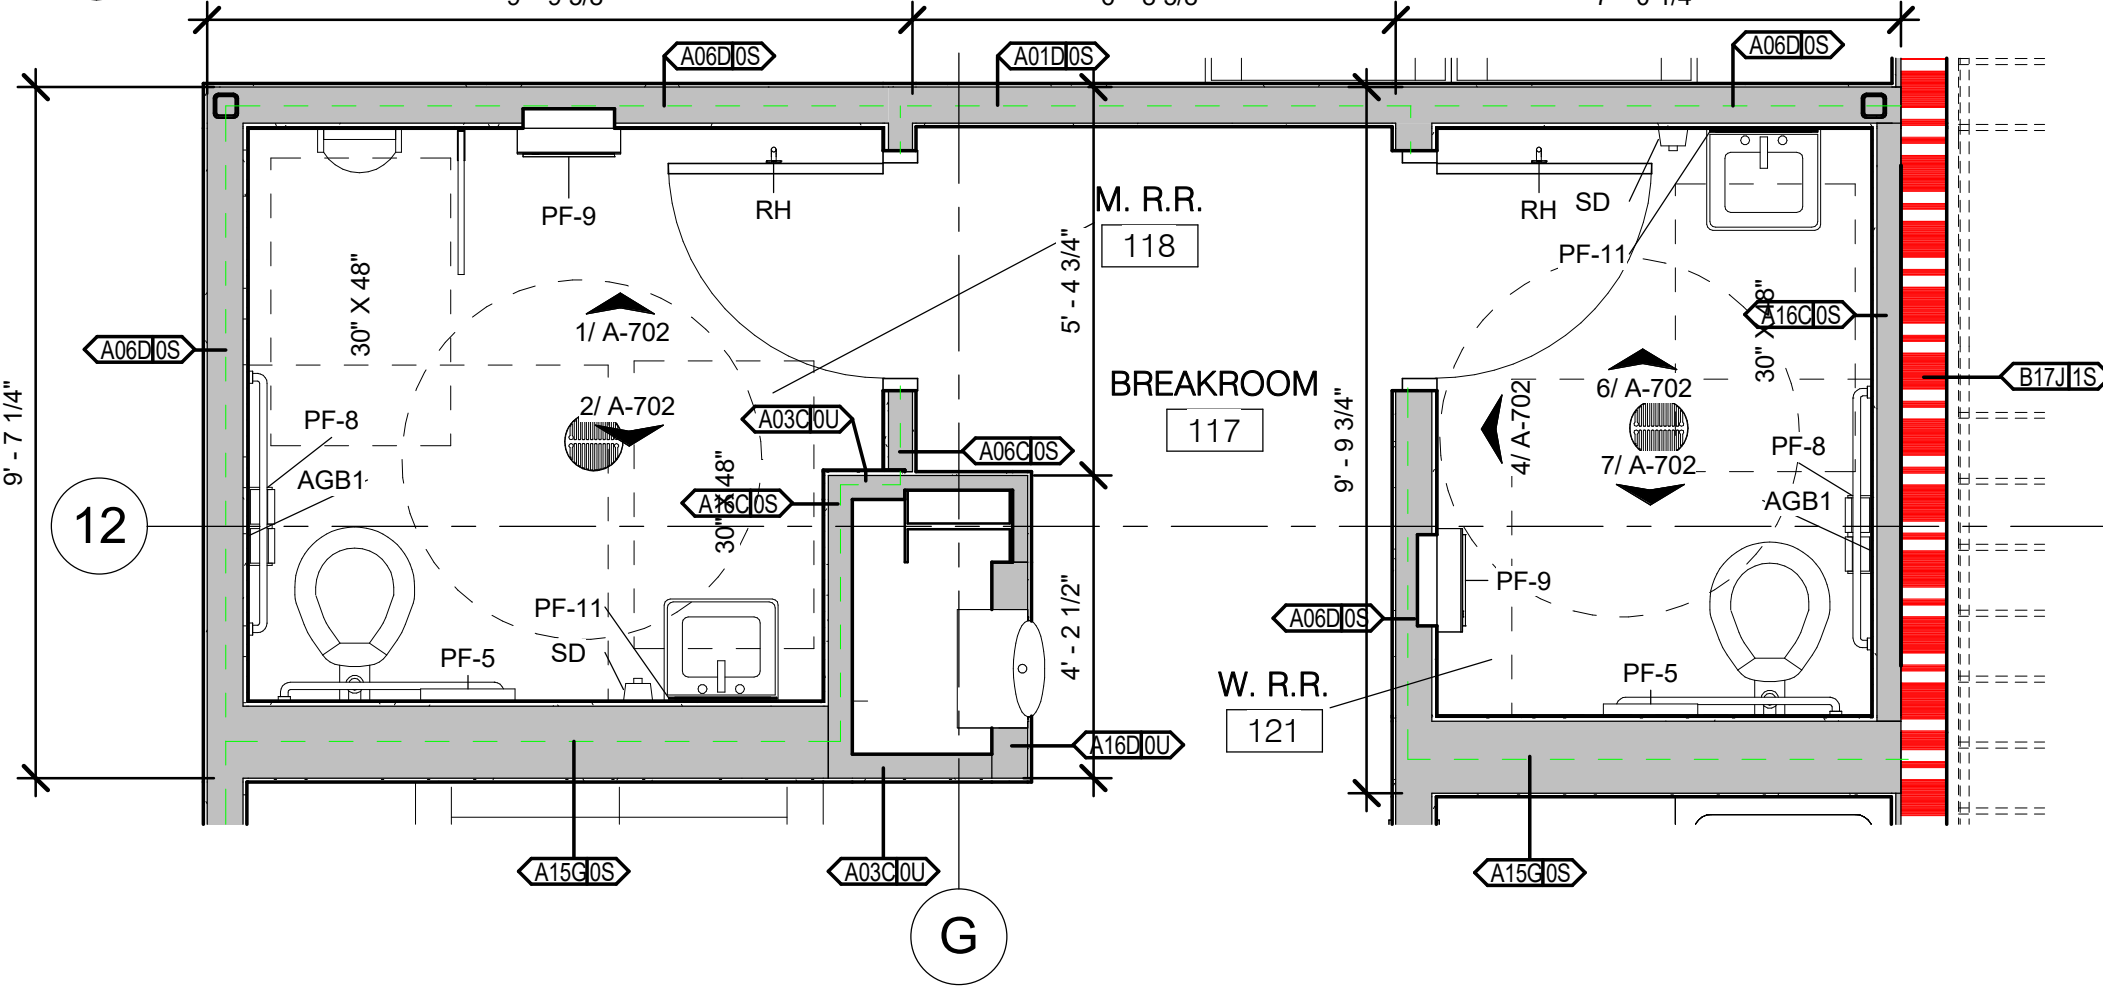

18 ENLARGED PLAN - BREAKROOM RESTROOMS
3/8" = 1'-0"

STOREFRONT WINDOW SCHEDULE							
MARK	SIZE	FUNCTION	TYPE	FRAME MATERIAL	BLINDS	GLAZING TYPE	COMMENTS
A	3'-0" W X 14'-0" H	EXTERIOR	STOREFRONT	ALUM.		CLEAR, INSULATED	
B	7'-0" W X 7'-6" H	EXTERIOR	STOREFRONT	ALUM.		CLEAR, INSULATED	
C	13'-8" W X 38'-3" H	EXTERIOR	STOREFRONT	ALUM.		CLEAR, INSULATED	
D	10'-0" W X 9'-9" H	EXTERIOR	STOREFRONT	ALUM.		CLEAR, INSULATED	
E	10'-0" W X 6'-6" H	EXTERIOR	STOREFRONT	ALUM.		CLEAR, INSULATED	
F	6'-0" W X 9'-0" H	EXTERIOR	STOREFRONT	ALUM.		CLEAR, INSULATED	
G	10'-0" W X 9'-1" H	INTERIOR	STOREFRONT	ALUM.		CLEAR	
H	10'-0" W X 9'-1" H	INTERIOR	STOREFRONT	ALUM.		CLEAR	
J	<varies>	<varies>	<varies>	<varies>		<varies>	

FLOOR PLAN LEGEND

- SOUND ATTENUATION INSULATION AS SPECIFIED
- 11R FIRE RATED WALL



LA. LICENSE NO. 4086

NEW CONSTRUCTION
FORD PRO
FOR
MIKE WILLIS
2010 PATTON ST.

COPYRIGHT 2026,
RANDY M. GOODLOE, AIA, APAC
ALL INFORMATION, EITHER DRAWN, WRITTEN,
OR IMPLIED APPEARING IN THIS DOCUMENT
SHALL NOT BE DUPLICATED, DISCLOSED, OR
OTHERWISE USED WITHOUT THE WRITTEN
PERMISSION OF THE AUTHOR, RANDY M.
GOODLOE, AIA, APAC. THIS DOCUMENT IS AN
INSTRUMENT OF SERVICE AND IS THE SOLE
PROPERTY OF THE AUTHOR. FURTHERMORE,
THE USE OF THIS DOCUMENT FOR ANY
PURPOSE SHALL BE REVOKED, IF THE INTENT
OF THE DESIGN OR THE CONSTRUCTION
TECHNIQUES OR DETAILS SHOWN HEREIN
ARE NOT ADHERED TO OR THE
CONTRACTUAL AGREEMENT GOVERNING
THEIR USE ARE NOT STRICTLY ADHERED TO.

PROJECT NO.

25012


PROJECT MANAGER

TM

DATE ISSUED

2026.05.22

REVISED

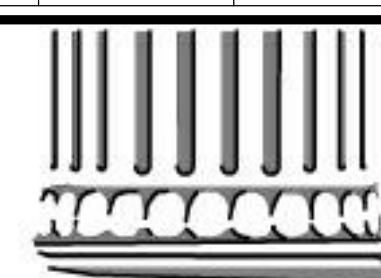

SHEET NUMBER

A-202
SCHEDULES/ENLARGED
PLAN DETAILS