


C1
1/16" = 1'-0"

EXISTING SITE PLAN

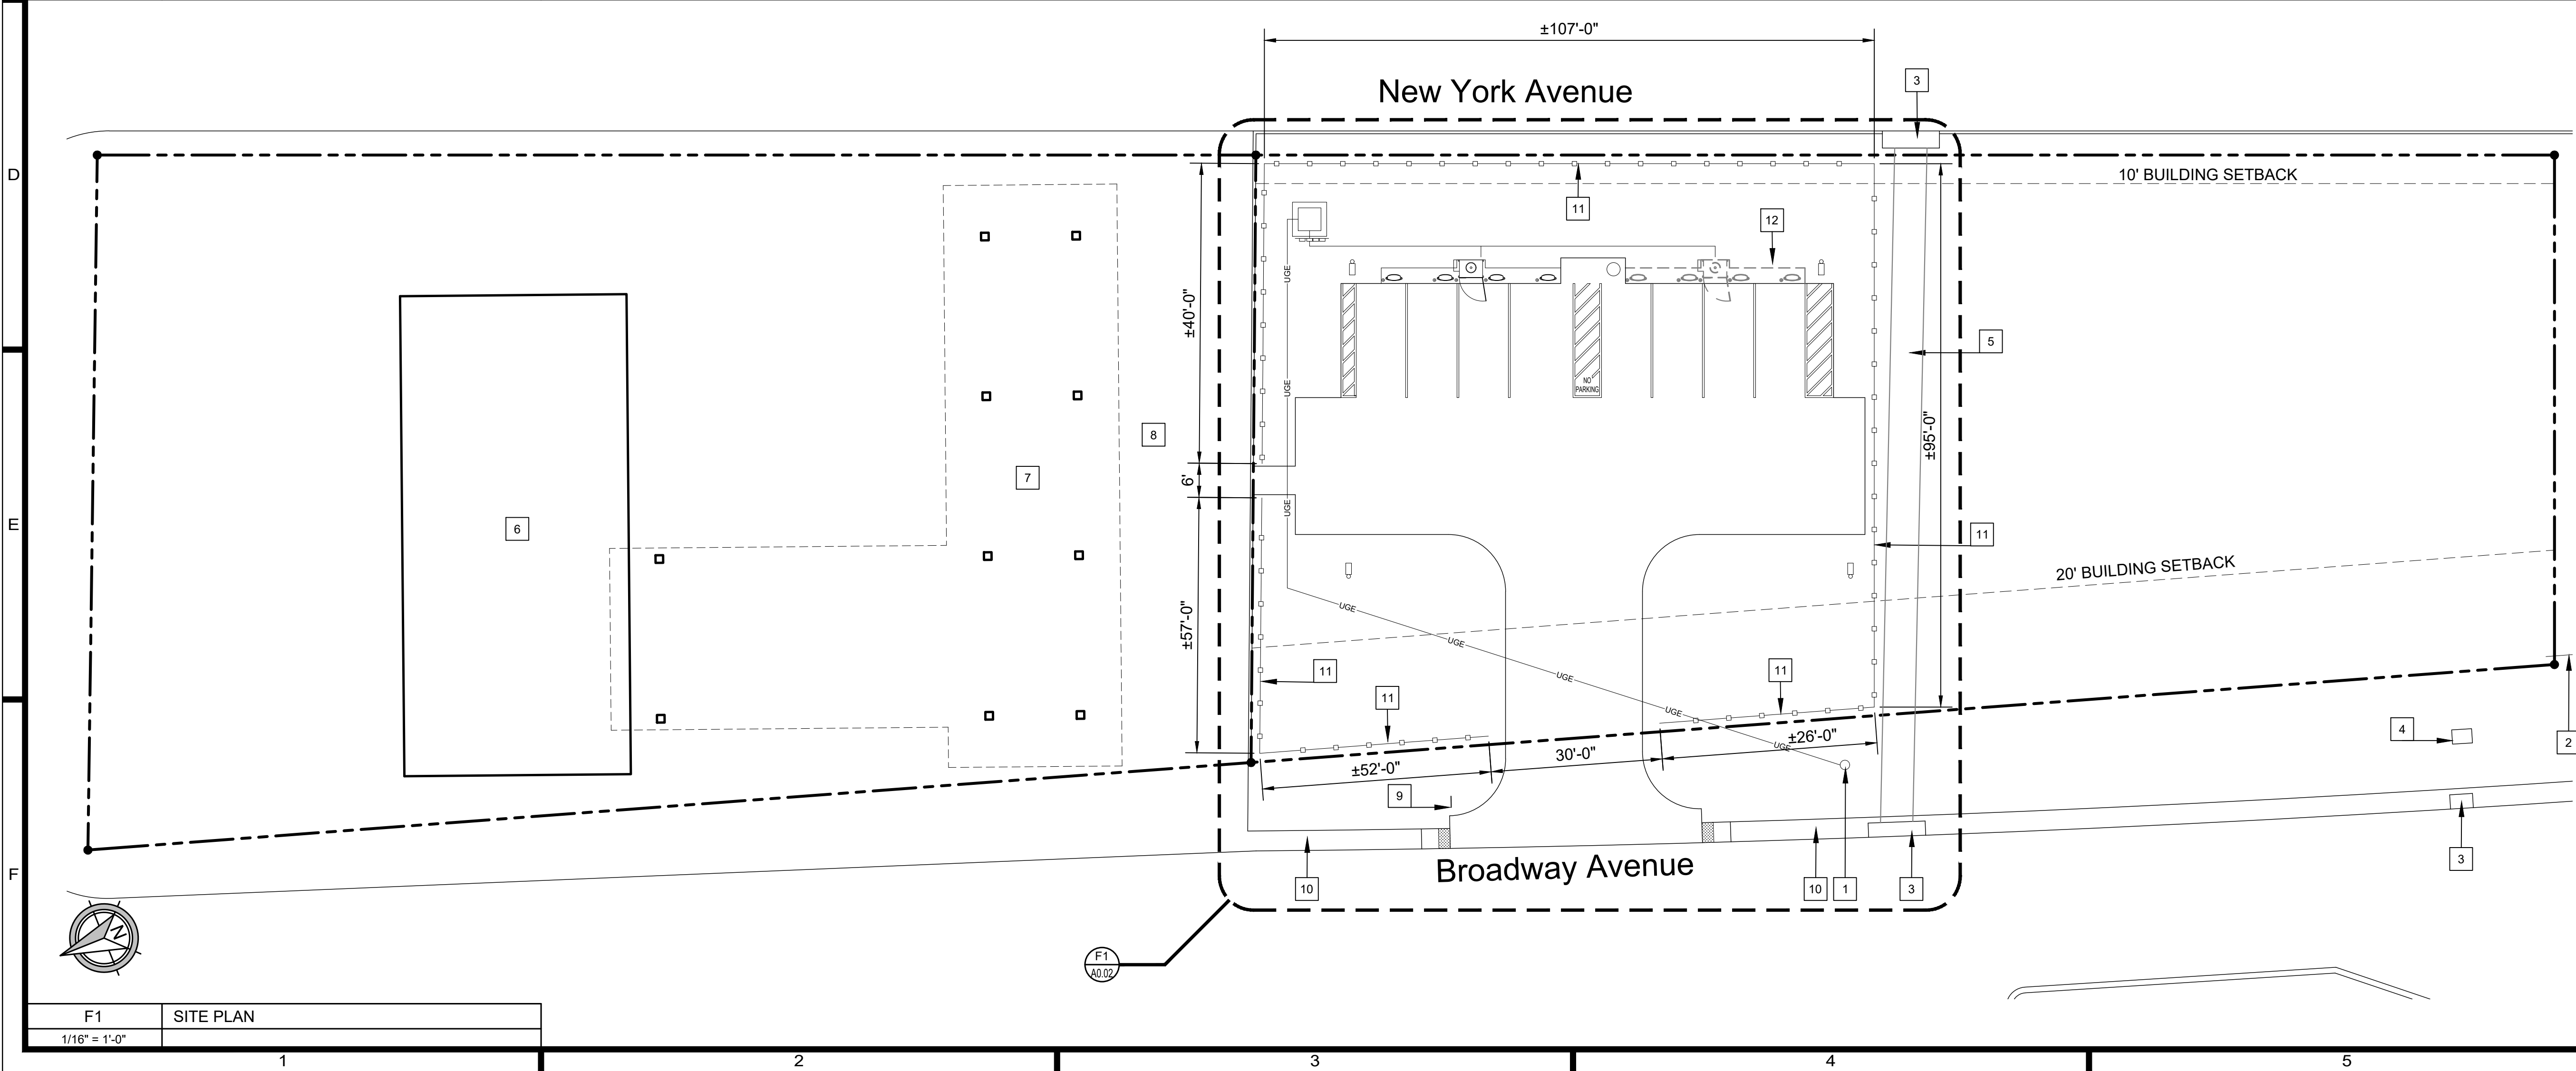

F1
1/16" = 1'-0"

SITE PLAN

- KEYED NOTES:
1. EXISTING POWER POLE.
 2. EXISTING CHAIN LINK FENCE.
 3. EXISTING CATCH BASIN.
 4. EXISTING DRAINAGE GRATE.
 5. EXISTING DRAINAGE SWALE.
 6. EXISTING CONVENIENCE STORE.
 7. EXISTING FUEL CANOPY.
 8. EXISTING CONCRETE PAVING.
 9. EXISTING CONCRETE SIGN.
 10. EXISTING CONCRETE SIDEWALK.
 11. NEW 4 FOOT HIGH BLACK VINYL COATED GALVANIZED STEEL CHAIN LINK FENCE. REFER TO F1 SHEET A0.04.
 12. THIS SUPERCHARGER IS IN PHASE 2.

1439 Centre Ct., Ste 401
Alexandria, LA 71301
Ph: 318.445.3151
F: 318.445.3988
Em: adg@adgllc.net

Site Development for
Broadway EV Charging LLC

2501 Broadway Avenue - Alexandria, Louisiana 71302

PROJECT NO: 26011
DRAWN: DJH
CHECKED: WAT
DATE: APRIL 2026
LAST REV:

A0.01

© 2026, Alliance Design Group, LLC all rights reserved