


1 ELECTRICAL PLAN - FLOOR PLAN - GYMNASIUM

1/16" = 1'-0" Refer to Architectural Drawings for All Dimensions

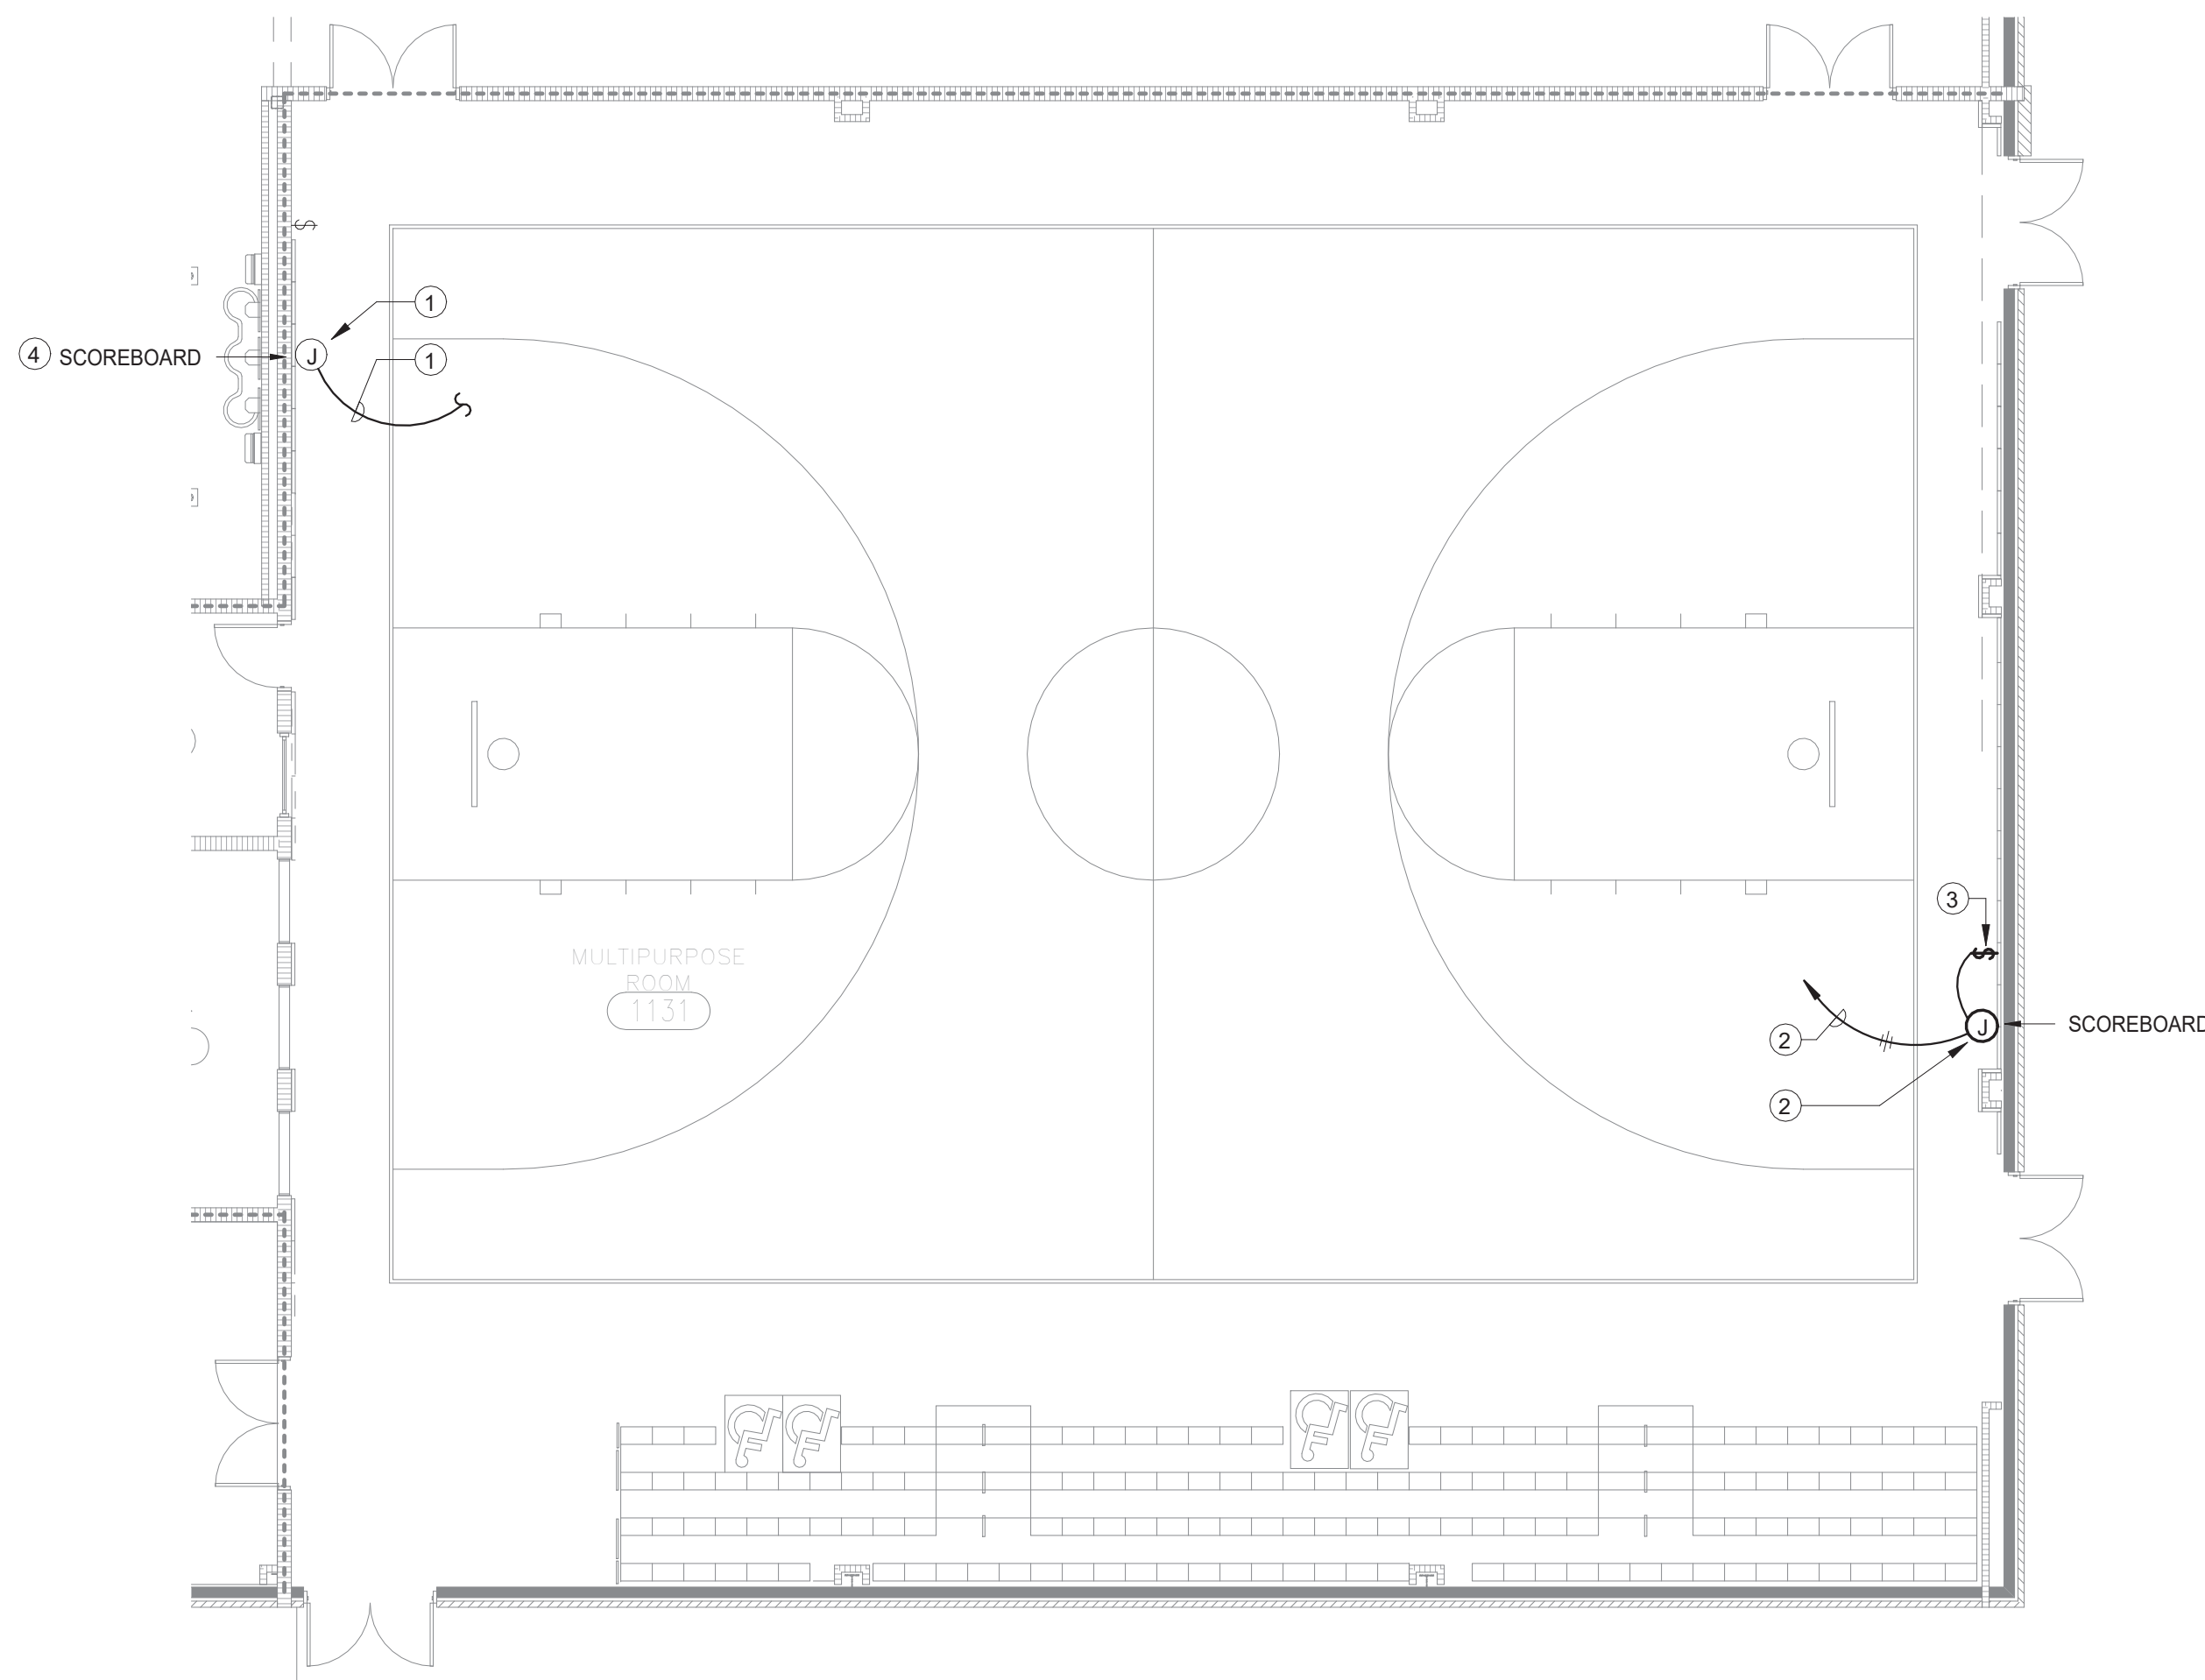

2 ENLARGED ELECTRICAL PLAN - GYMNASIUM

1/8" = 1'-0" Refer to Architectural Drawings for All Dimensions



EXISTING PANEL "L1B"
(DOUBLE SEC.)

2
E202

ELECTRICAL NOTES (R)	
1	TIE INTO EXISTING CIRCUIT PREVIOUSLY SERVING SCOREBOARD WITH 3/12 IN 1/2" CONDUIT (CONTRACTOR TO MATCH EXISTING CONDUIT AND CONDUCTORS). CONTRACTOR TO VERIFY OUTLET/DEVICE TYPE AND COORDINATE INSTALLATION REQUIREMENTS WITH SCOREBOARD PROVIDER PRIOR TO ROUGH-IN. PROVIDE ADDITIONAL CONDUIT, WIRING, ETC. AS NEEDED.
2	3/4" CONDUIT WITH 3/10 TO EXISTING 20 AMP 1 POLE SPARE BREAKER IN EXISTING PANEL "L1B" FOR INSTALLATION OF NEW SCOREBOARD. CONTRACTOR TO VERIFY OUTLET/DEVICE TYPE AND COORDINATE INSTALLATION REQUIREMENTS WITH SCOREBOARD PROVIDER PRIOR TO ROUGH-IN.
3	PROVIDE WEATHERPROOF COVER FOR SWITCH. MATCH COLOR AND COVERPLATE OF EXISTING SWITCH.
4	DISCONNECT ELECTRICAL ASSOCIATED WITH REMOVAL OF EXISTING SCOREBOARD AND PREPARE FOR INSTALLATION OF NEW SCOREBOARD.



1304 Bertrand Dr. Suite F7, Lafayette, LA 70506
13201 Northwest Fwy. Ste 633, Houston, TX
(832) 234-7474
Mechanical Gabrielle Wehner
Electrical Terry Kitch
Gabe@meconsulting.com
Terry@meconsulting.com
PROJECT 25051.00
No.



ELECTRICAL FLOOR PLAN -
GYMNASIUM

DATE: SEPTEMBER 2025

JOB NUMBER:
2025-02

E202

IMPROVEMENTS TO
J.I. BARRON ELEMENTARY SCHOOL
PINEVILLE, LA
RPSB# 52-26-01

Pineville, Louisiana

YEAGER, WATSON & ASSOCIATES, LLC
ARCHITECTS
118 SOUTH TRENTON STREET
RUSTON, LOUISIANA 71270
TELEPHONE: (318) 202-2708
FACSIMILE: (318) 202-2722

