




U:\222706059\dwg\working_files\04_architecture\01_cad\01_jsheet\0411
2025.10.15 10:44:51 AM

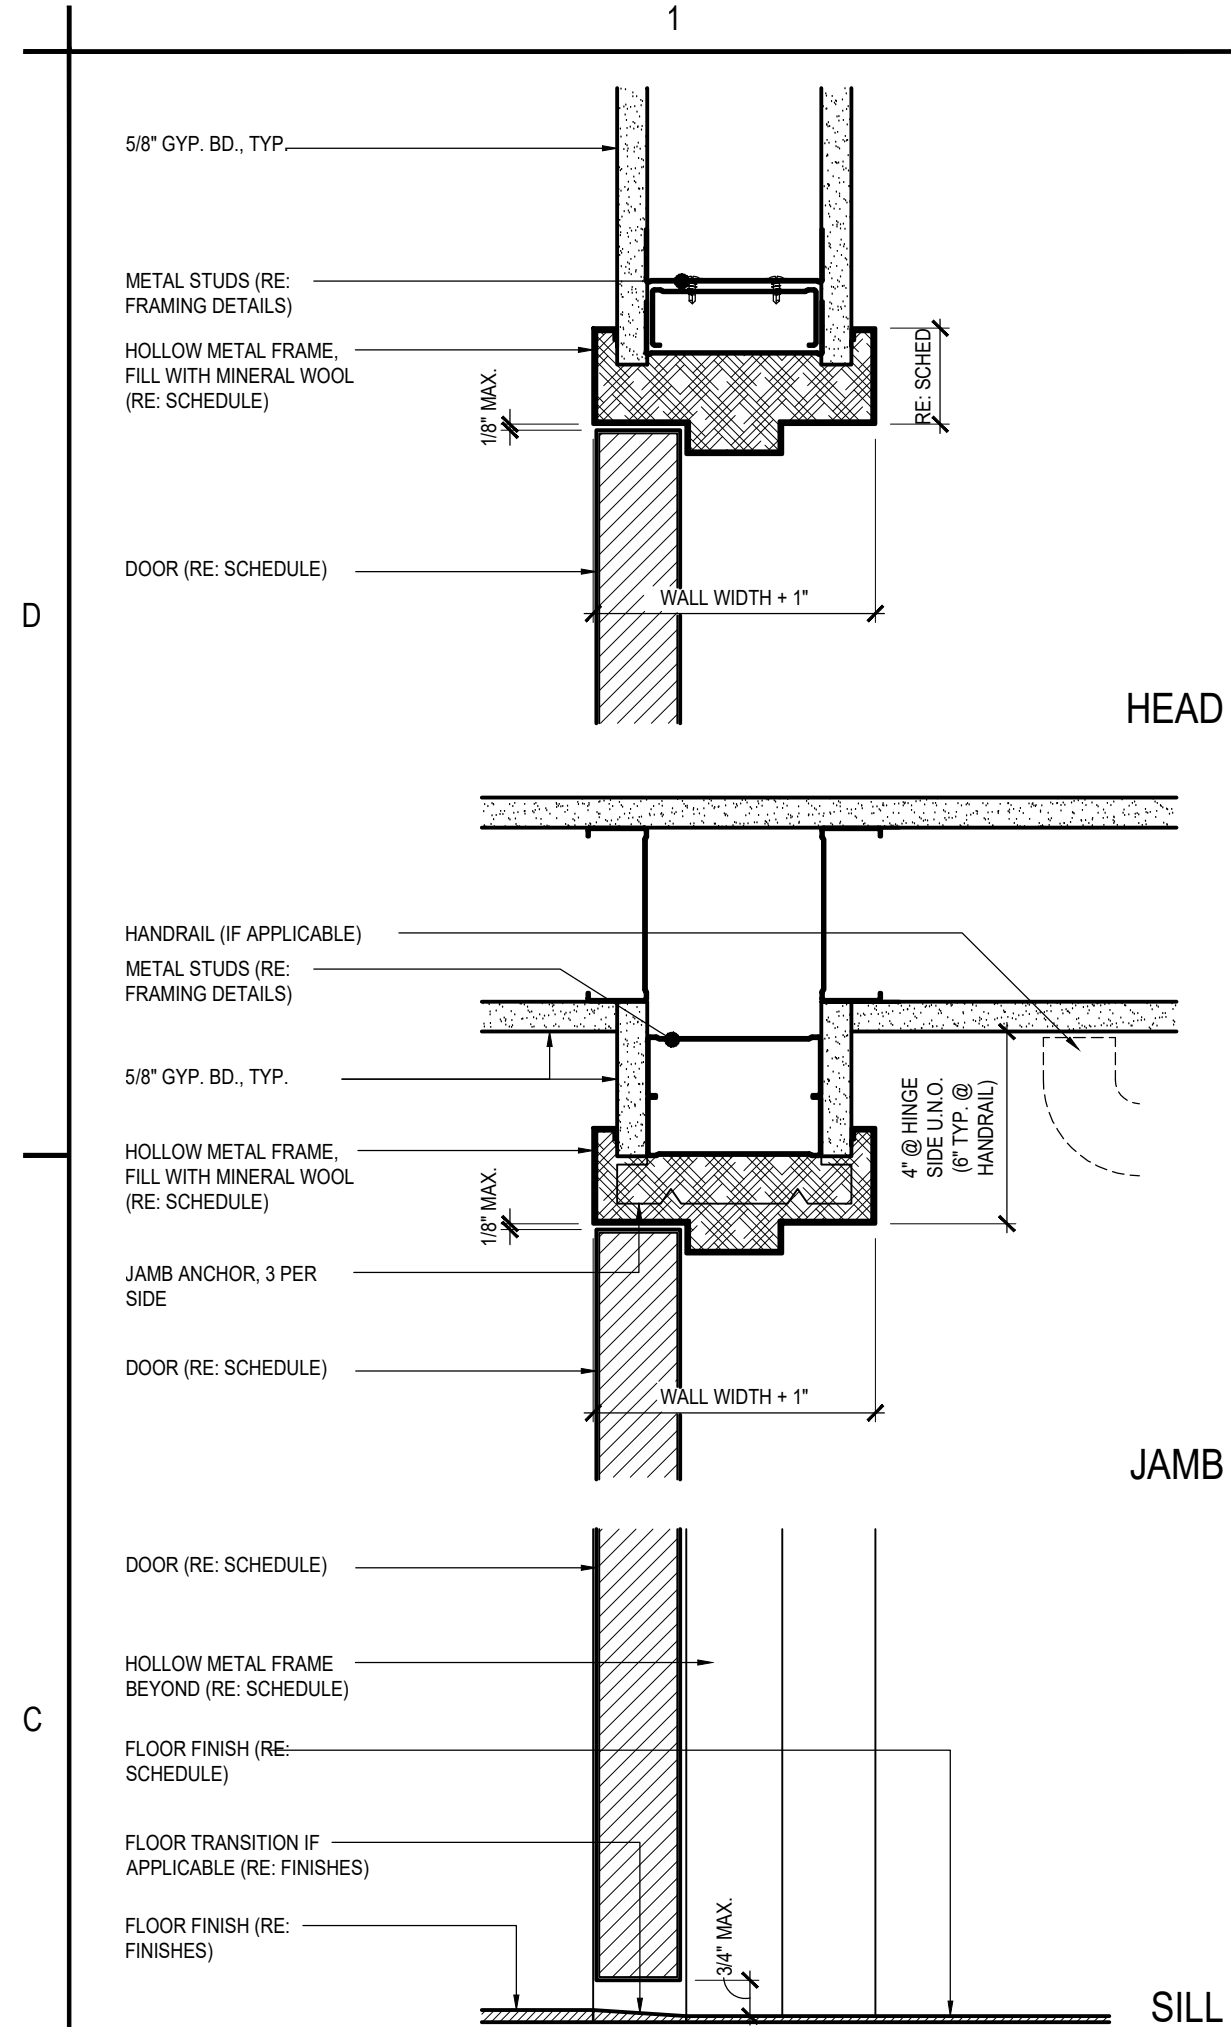


C1 TYP. INTERIOR DOOR
SCALE: 3 = 1'-0"

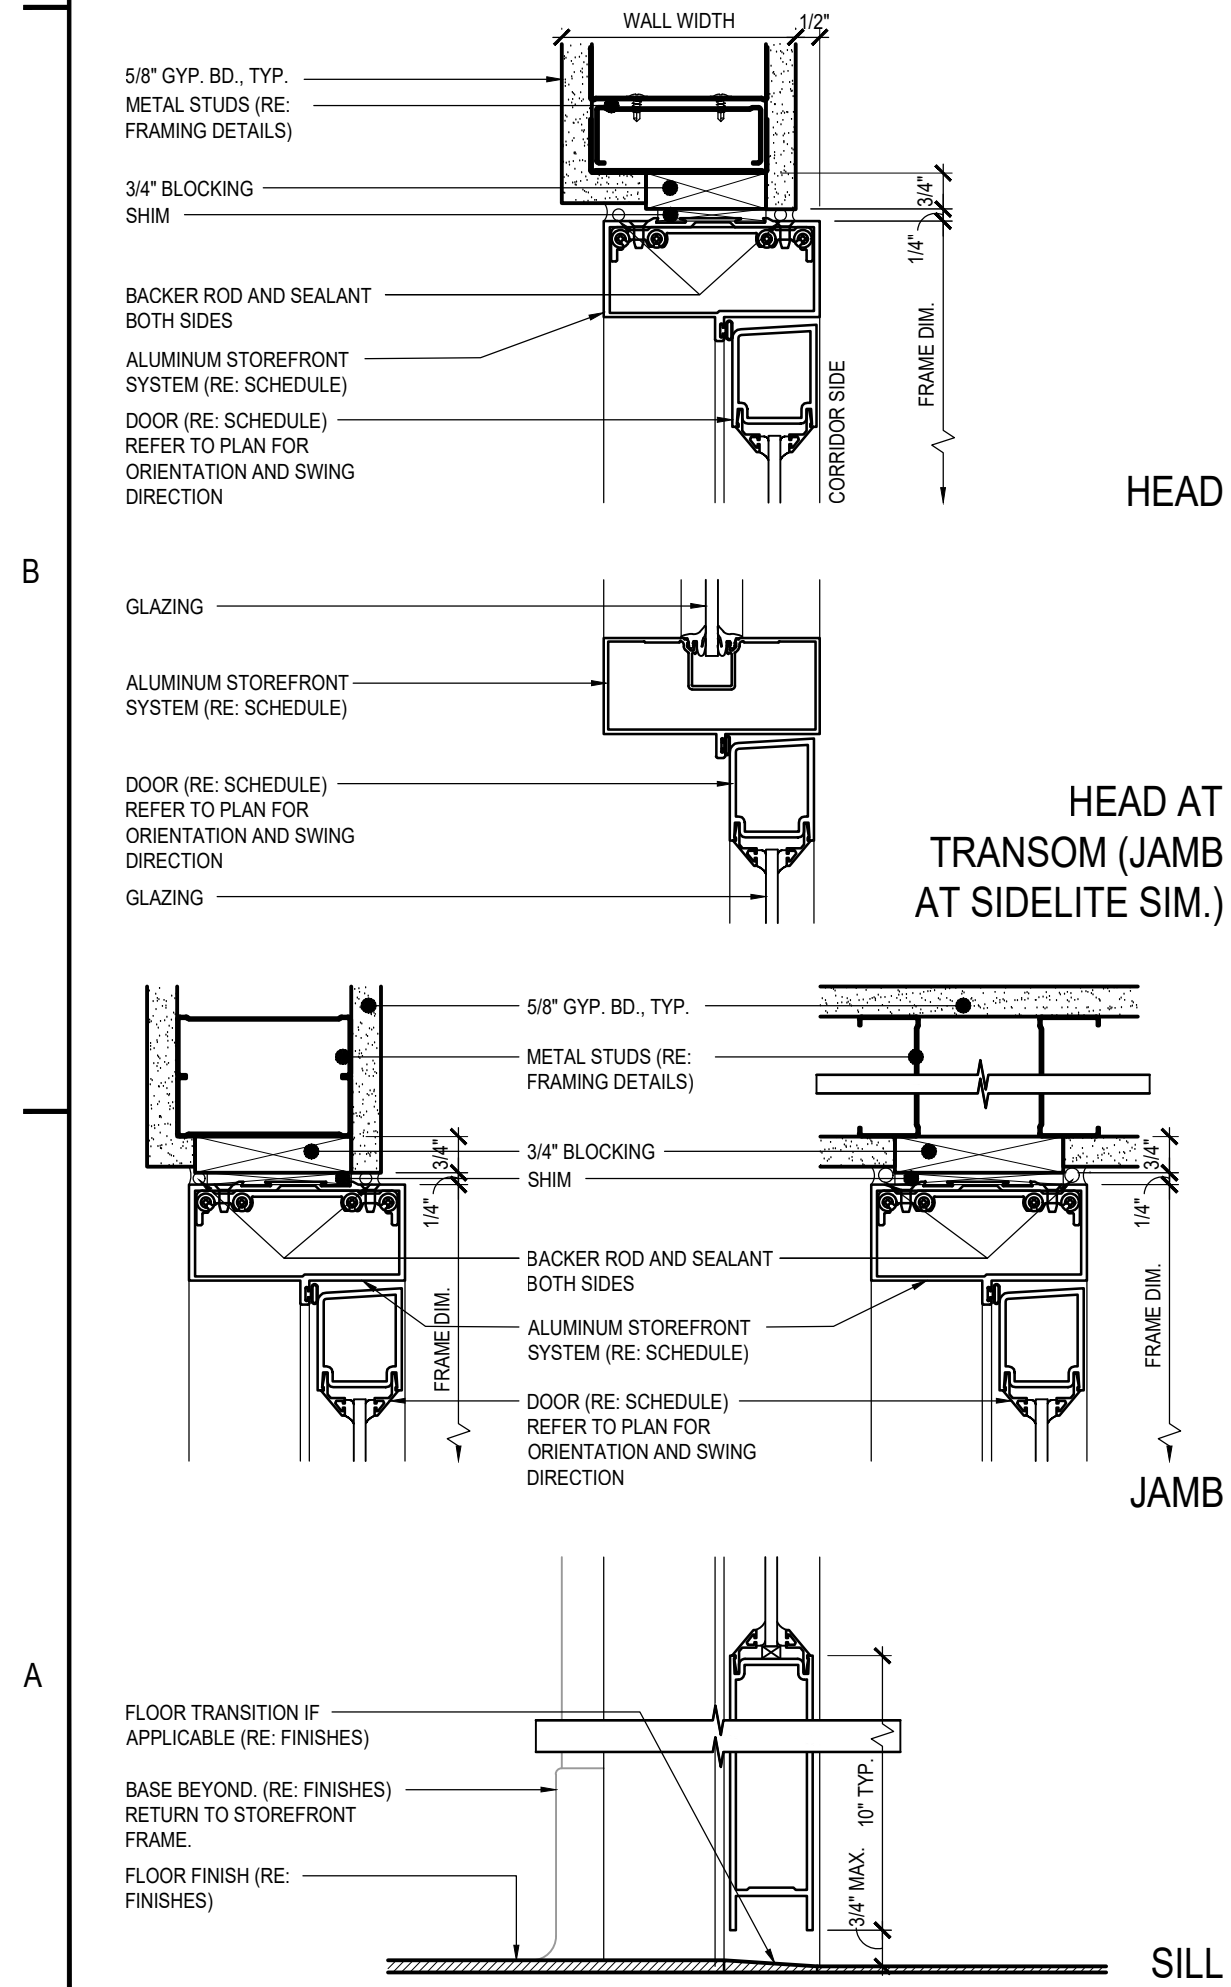


A1 INTERIOR ALUMINUM STOREFRONT DOOR
SCALE: 3 = 1'-0"

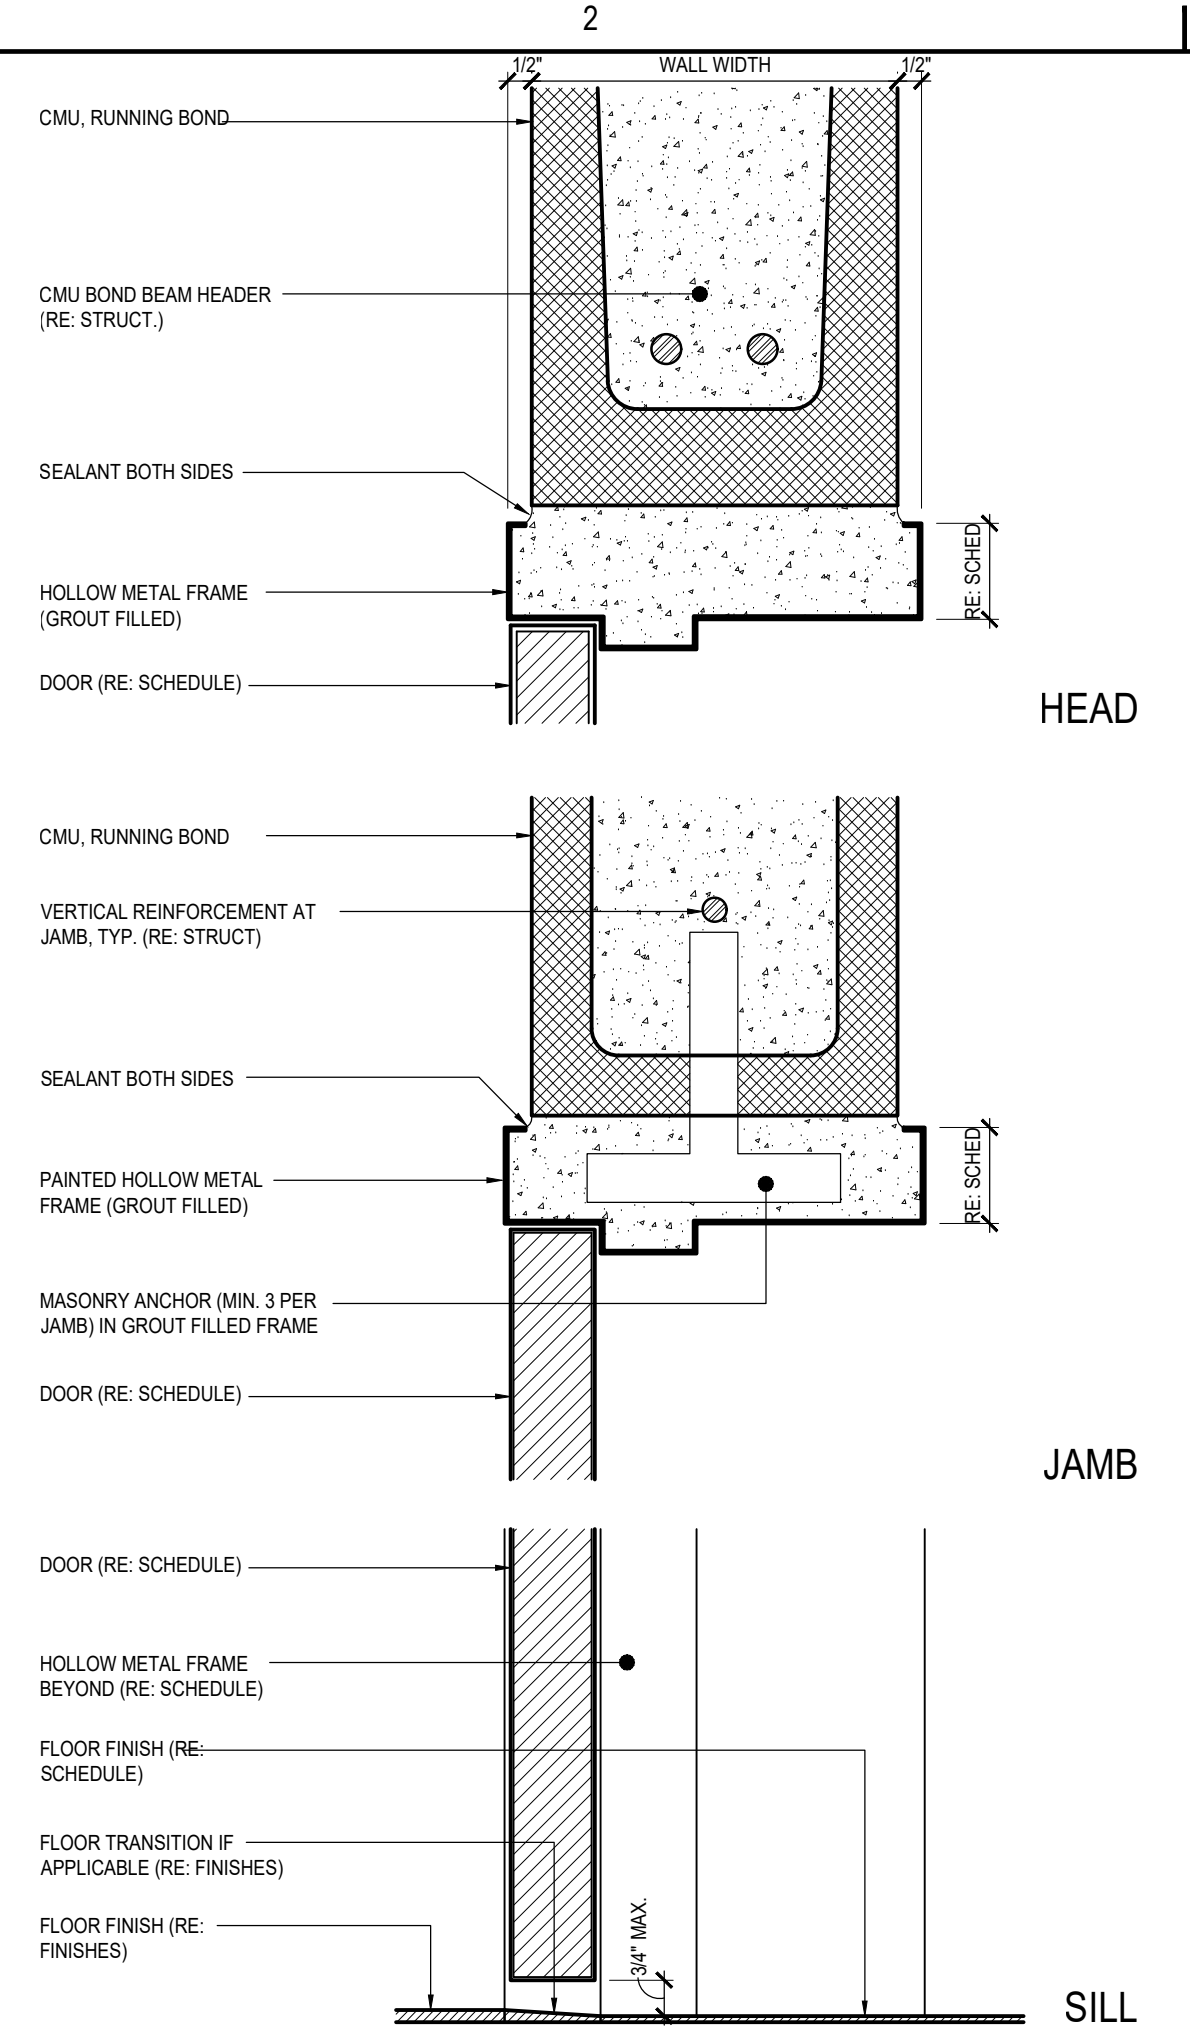

C2 INTERIOR DOOR AT CMU
SCALE: 3 = 1'-0"

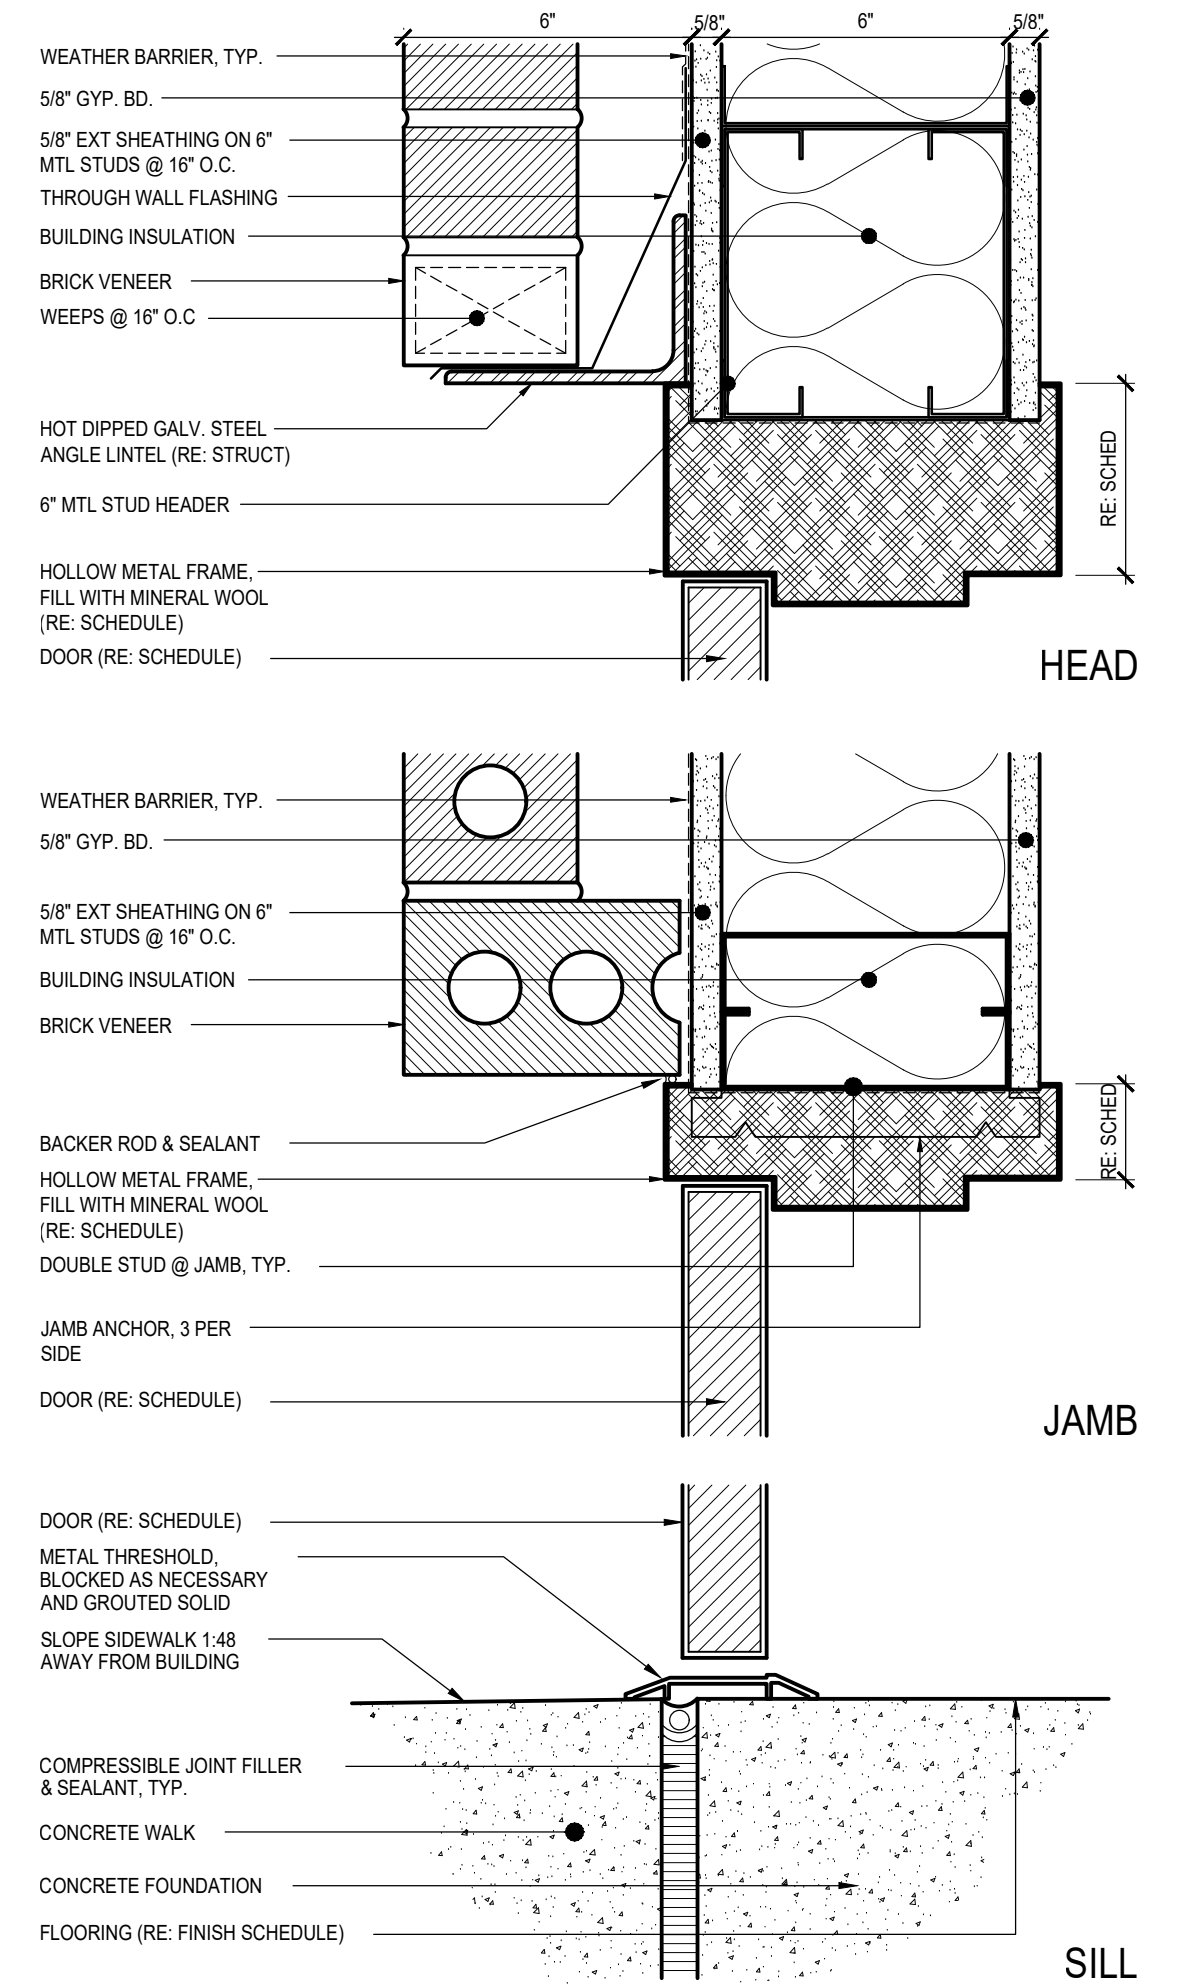

A2 EXTERIOR DOOR AT BRICK VENEER
SCALE: 3 = 1'-0"

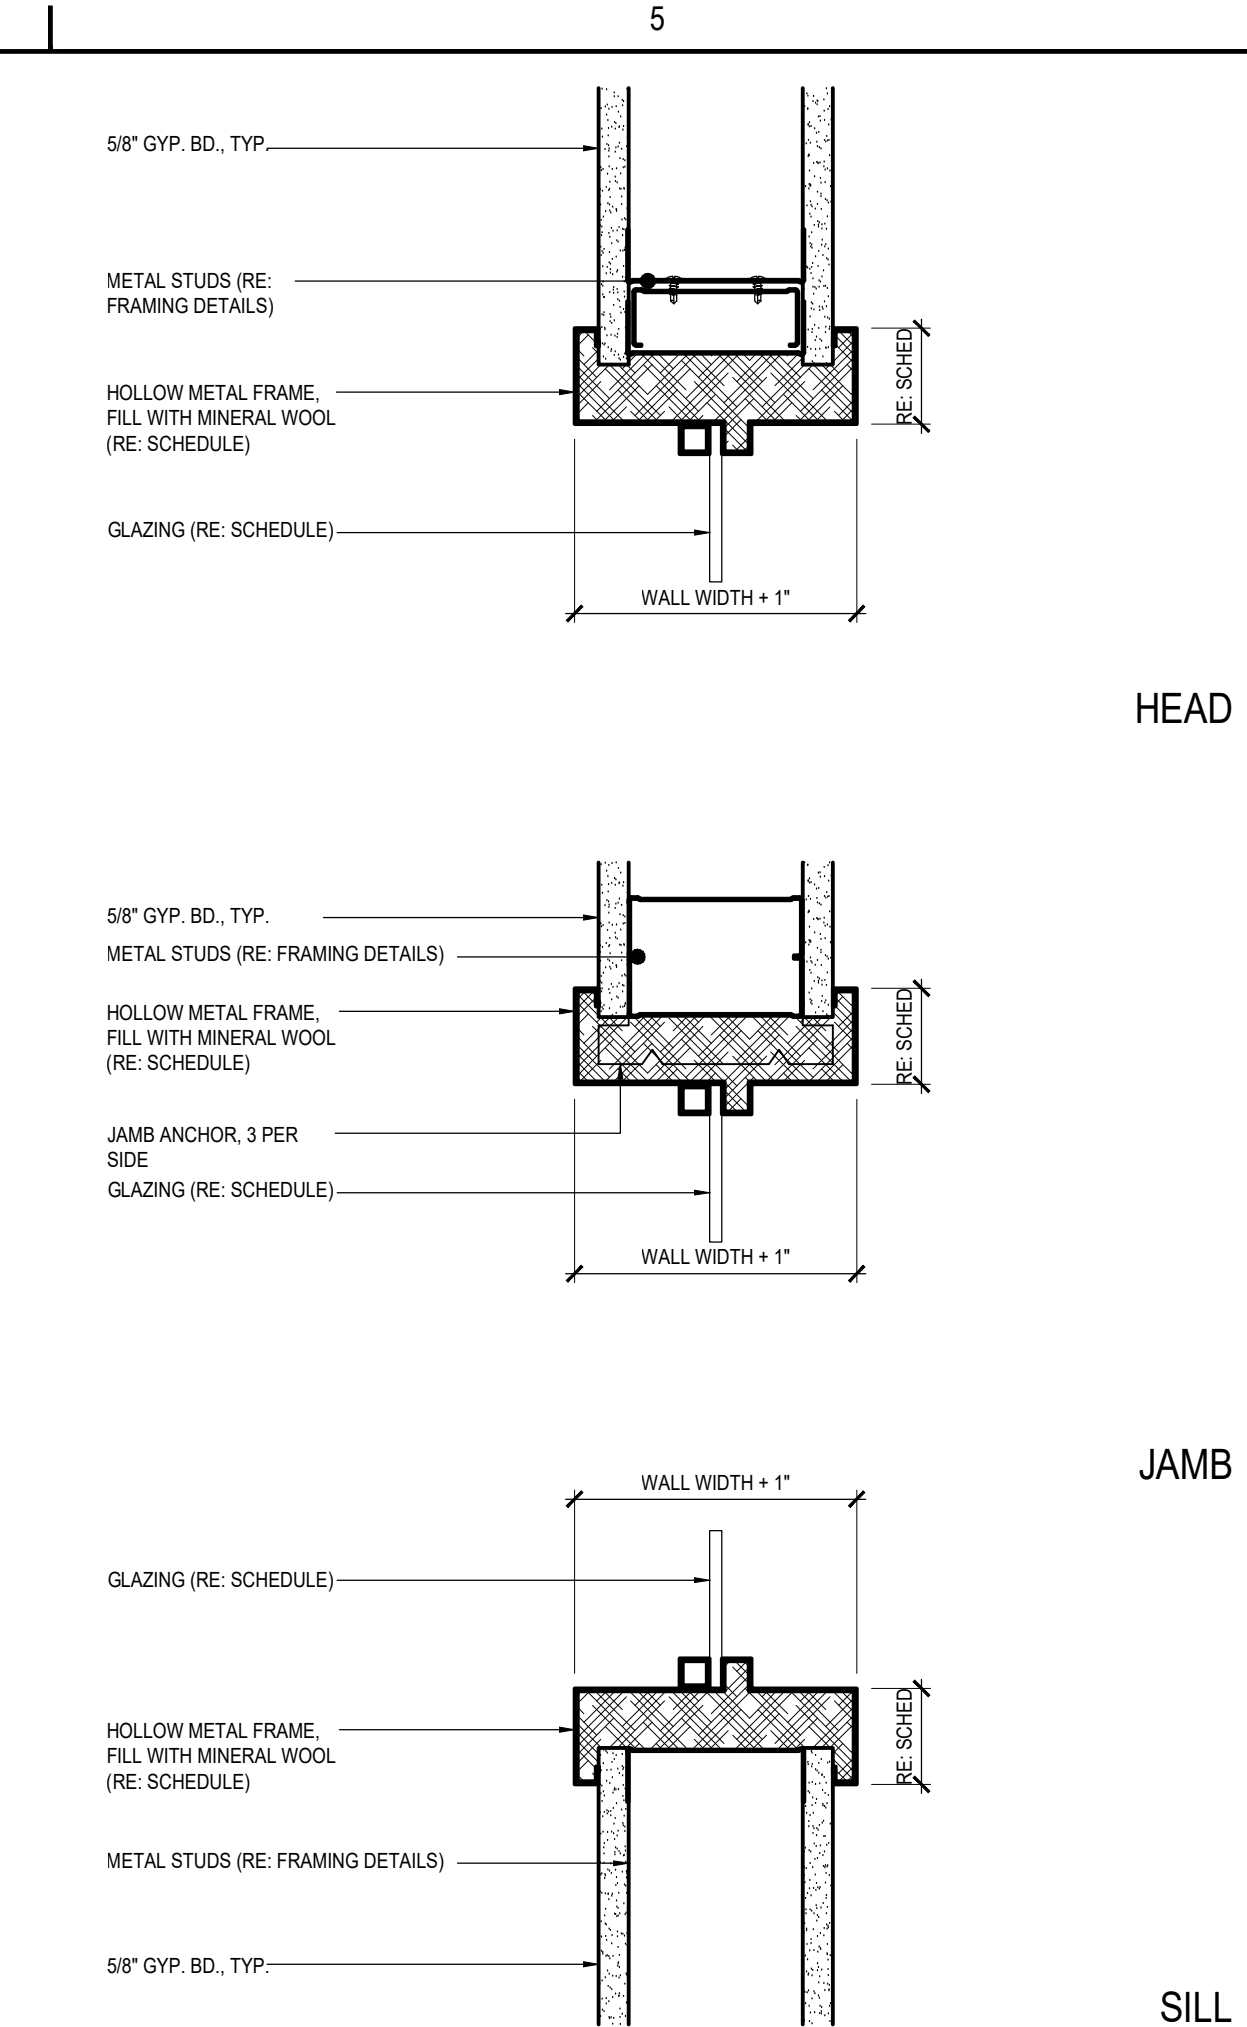

C5 TYP. INTERIOR BORROWED LITE
SCALE: 3 = 1'-0"

Stantec

Stantec (Formerly Rodley-Blevins & Associates)
1200 Brickyard Lane, Suite 400
Baton Rouge, LA 70802
Tel: 225-765-7400
www.stantec.com

Copyright Reserved

The Contractor and user, and be responsible for all dimensions, DO NOT scale the drawing. 

Consultant

Design Phase Acceptance

Permit/Seal

Client/Project
CITY OF NATCHITOCHES
NEW FIRE STATION NO. 3
NATCHITOCHES, LOUISIANA

Project No.: 222706059
File Name: A611
Scale: AS INDICATED
Dwn. Dgn. Chkd. YYYY.MM.DD
2025.09.26

Title
HEAD, JAMB, & SILL
DETAILS

Revision: Sheet: of
Drawing No.

A611