



NATCHITOCHES

WHERE HISTORY LIVES


NEW FIRE STATION NO. 3 FOR CITY OF NATCHITOCHES, LA

NATCHITOCHES,
LOUISIANA 71457

ISSUED FOR: CONSTRUCTION DOCUMENTS FOR BID
DATE: 2025.09.26

Stantec Project Number: 222706059
Client Project Number: N/A

VICINITY MAP:

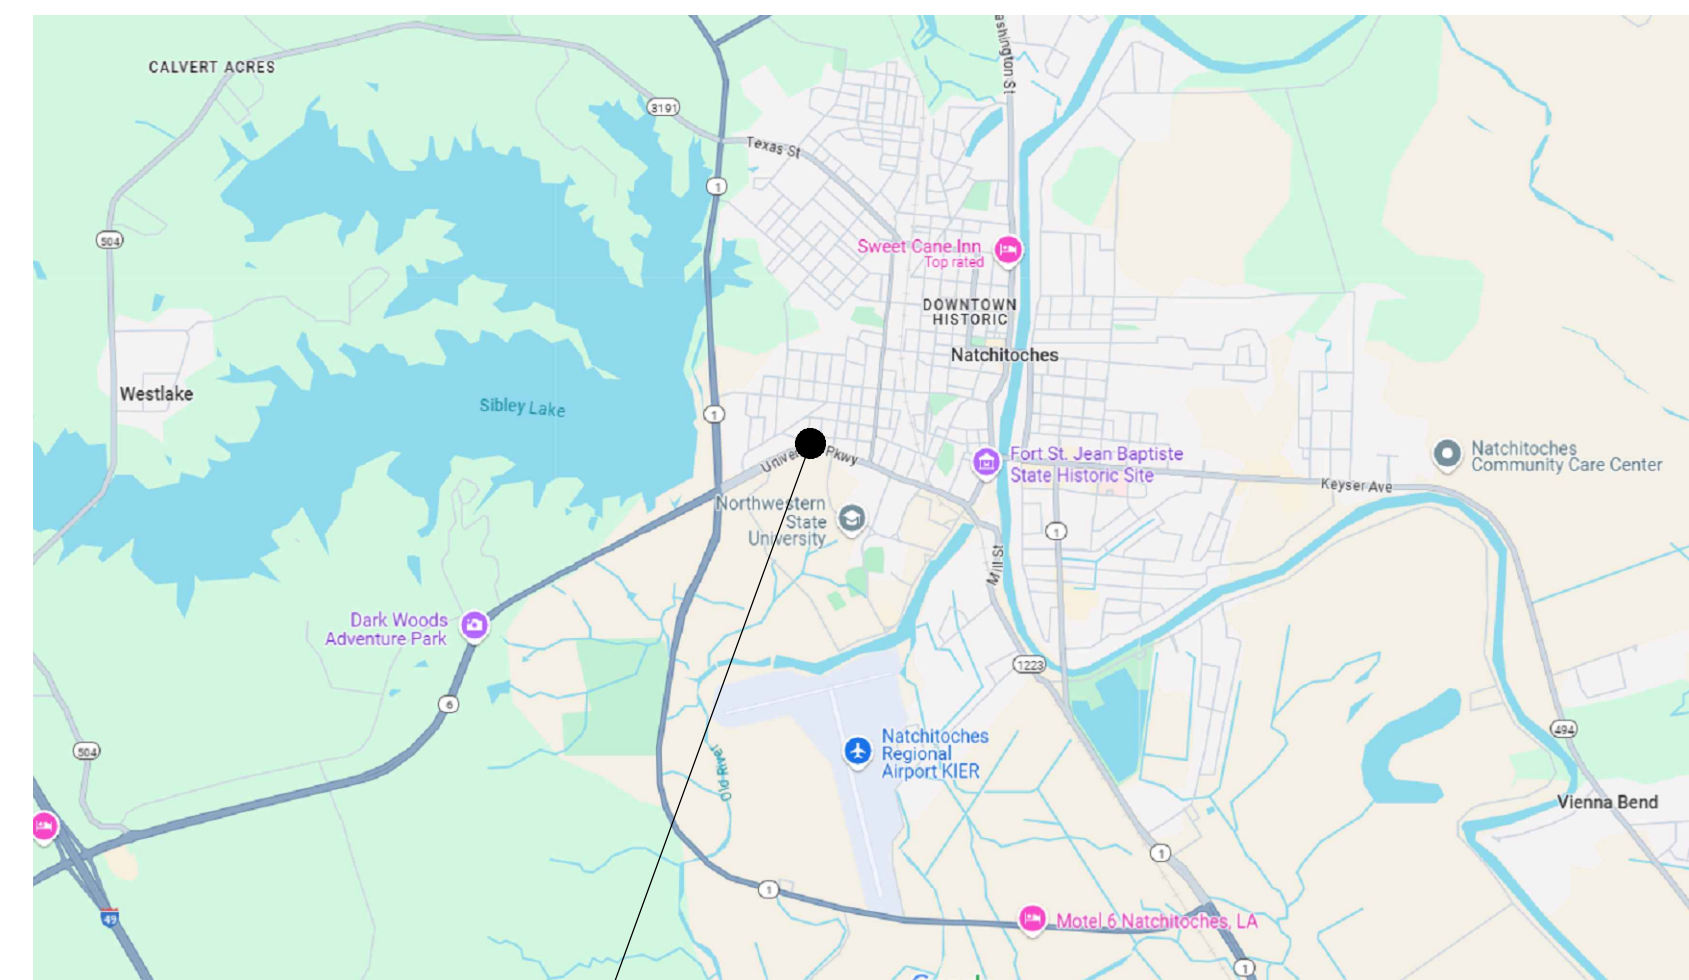

PROJECT LOCATION

PROJECT TEAM:

OWNER

CITY OF NATCHITOCHES
IN CARE OF Ronnie Williams, Jr., Mayor
700 Second Street
Natchitoches, LA, 71457

Contact:

John Wynn, Fire Chief
tel: (318) 332-3655
email: jwynn@natchitochesla.gov

CIVIL ENGINEER

MEYER, MEYER, LACROIX & HIXON

100 Engineer Place
Alexandria, LA 71303

Contact:

Luke Miller, PE
tel: (318) 448-0888
email: luke.miller@mmlh.com

MECHANICAL ENGINEER

THOMPSON LUKE & ASSOCIATES, LLC

10705 Rieger Road
Suite 101
Baton Rouge, LA 70809

Contact:

Bryan Brown, PE
tel: (225) 293-9474
email: bryan@tiaeng.com

ARCHITECT

STANTEC

1200 Brickyard Lane
Suite 400
Baton Rouge, LA, 70802

Contact:

Carroll Blewster
tel: (225) 215-5198
email: carroll.blewster@stantec.com

STRUCTURAL ENGINEER

MEYER, MEYER, LACROIX & HIXON

100 Engineer Place
Alexandria, LA 71303

Contact:

Luke Miller, PE
tel: (318) 448-0888
email: luke.miller@mmlh.com

ELECTRICAL ENGINEER

THOMPSON LUKE & ASSOCIATES, LLC

10705 Rieger Road
Suite 101
Baton Rouge, LA 70809

Contact:

Landon Burns, PE
tel: (225) 293-9474
email: landon@tiaeng.com