


D


C

B


A

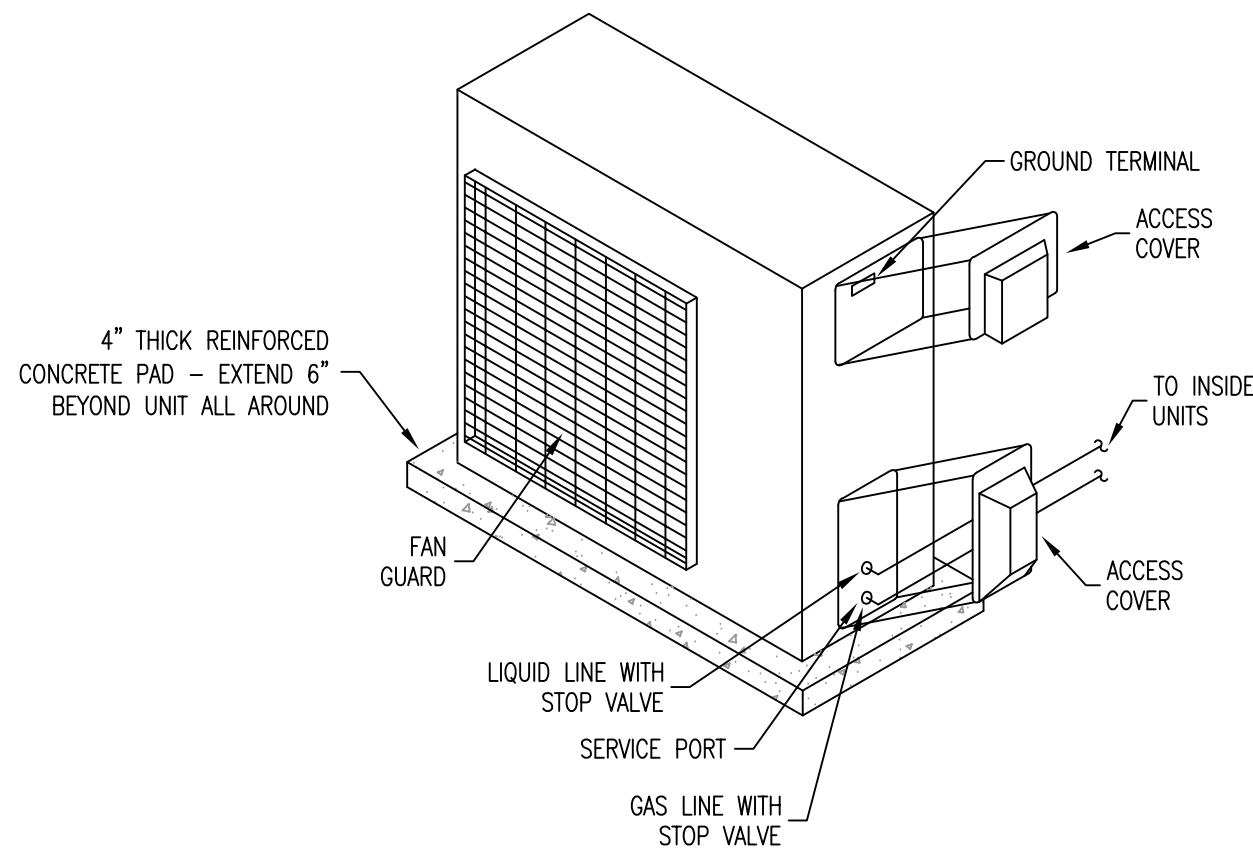


1 | DETAIL-MINI SPLIT CONDENSING UNIT
SCALE: N.T.S.

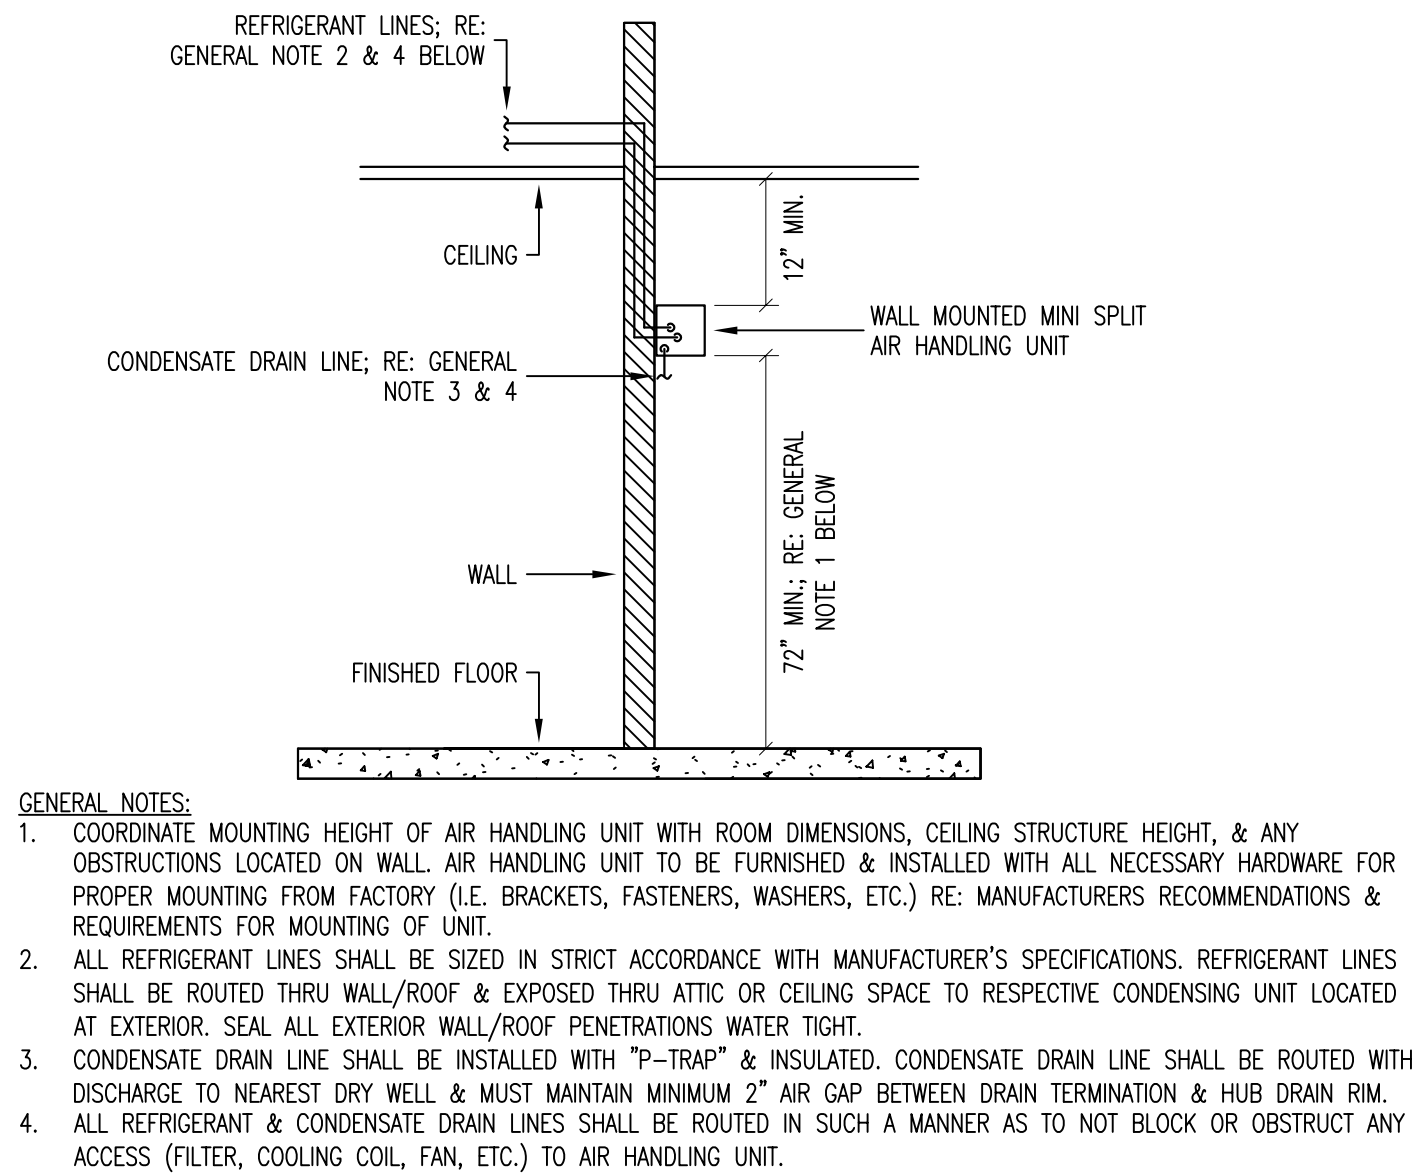


2 | DETAIL-WALL MOUNT MINI SPLIT
SCALE: N.T.S.

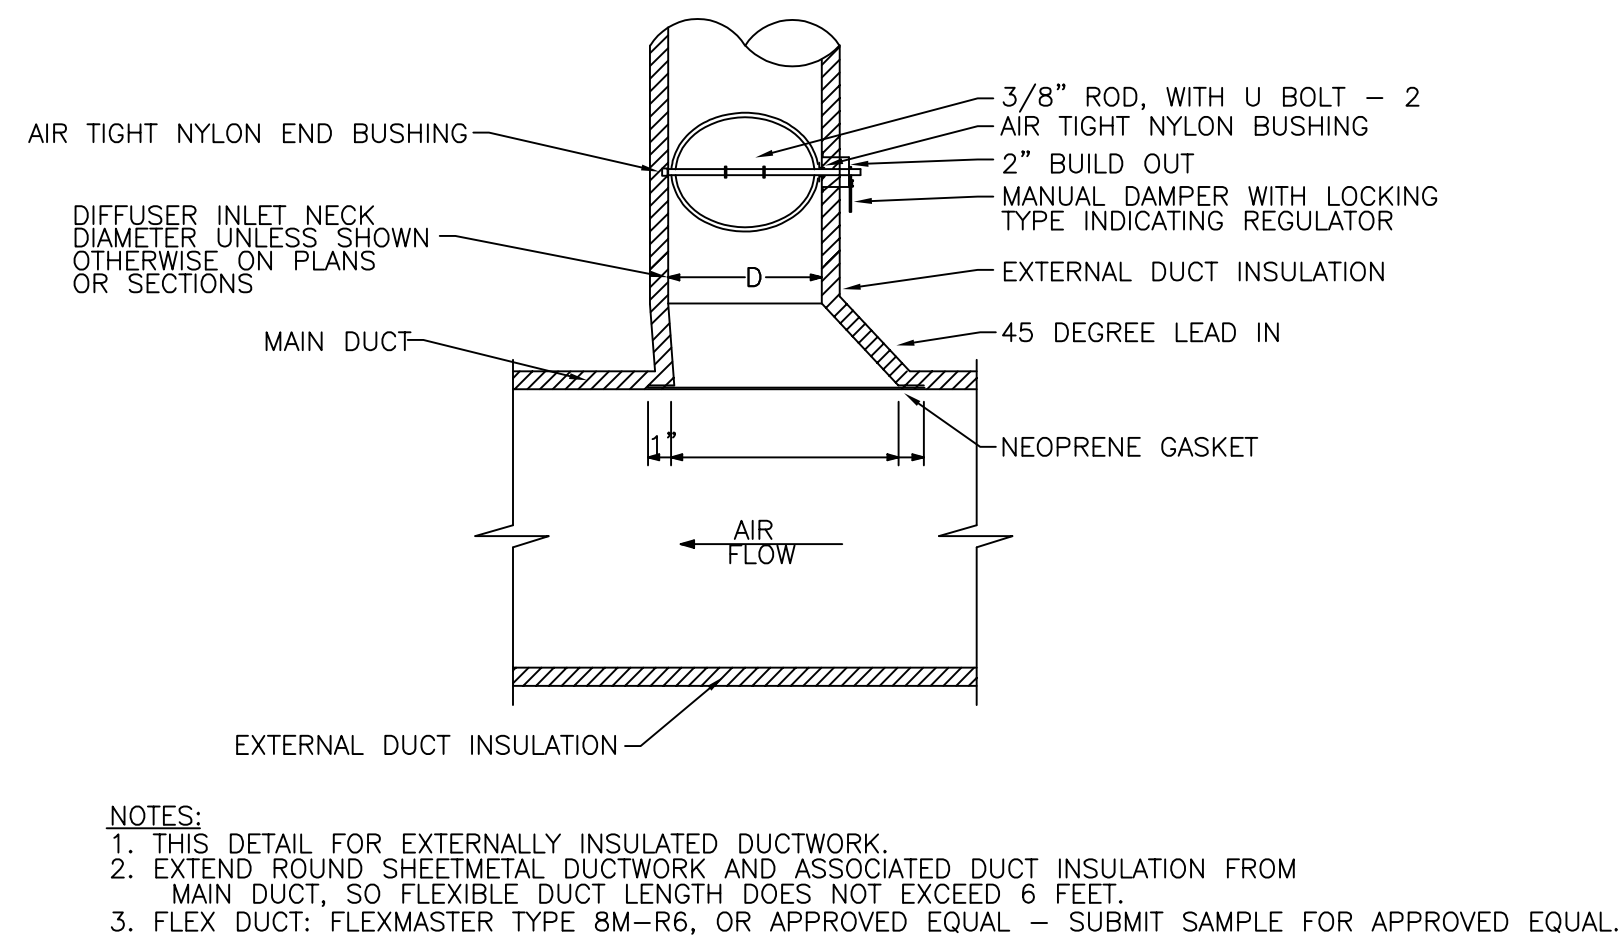


3 | DETAIL-EXTRACTOR & MANUAL DAMPER
SCALE: N.T.S.

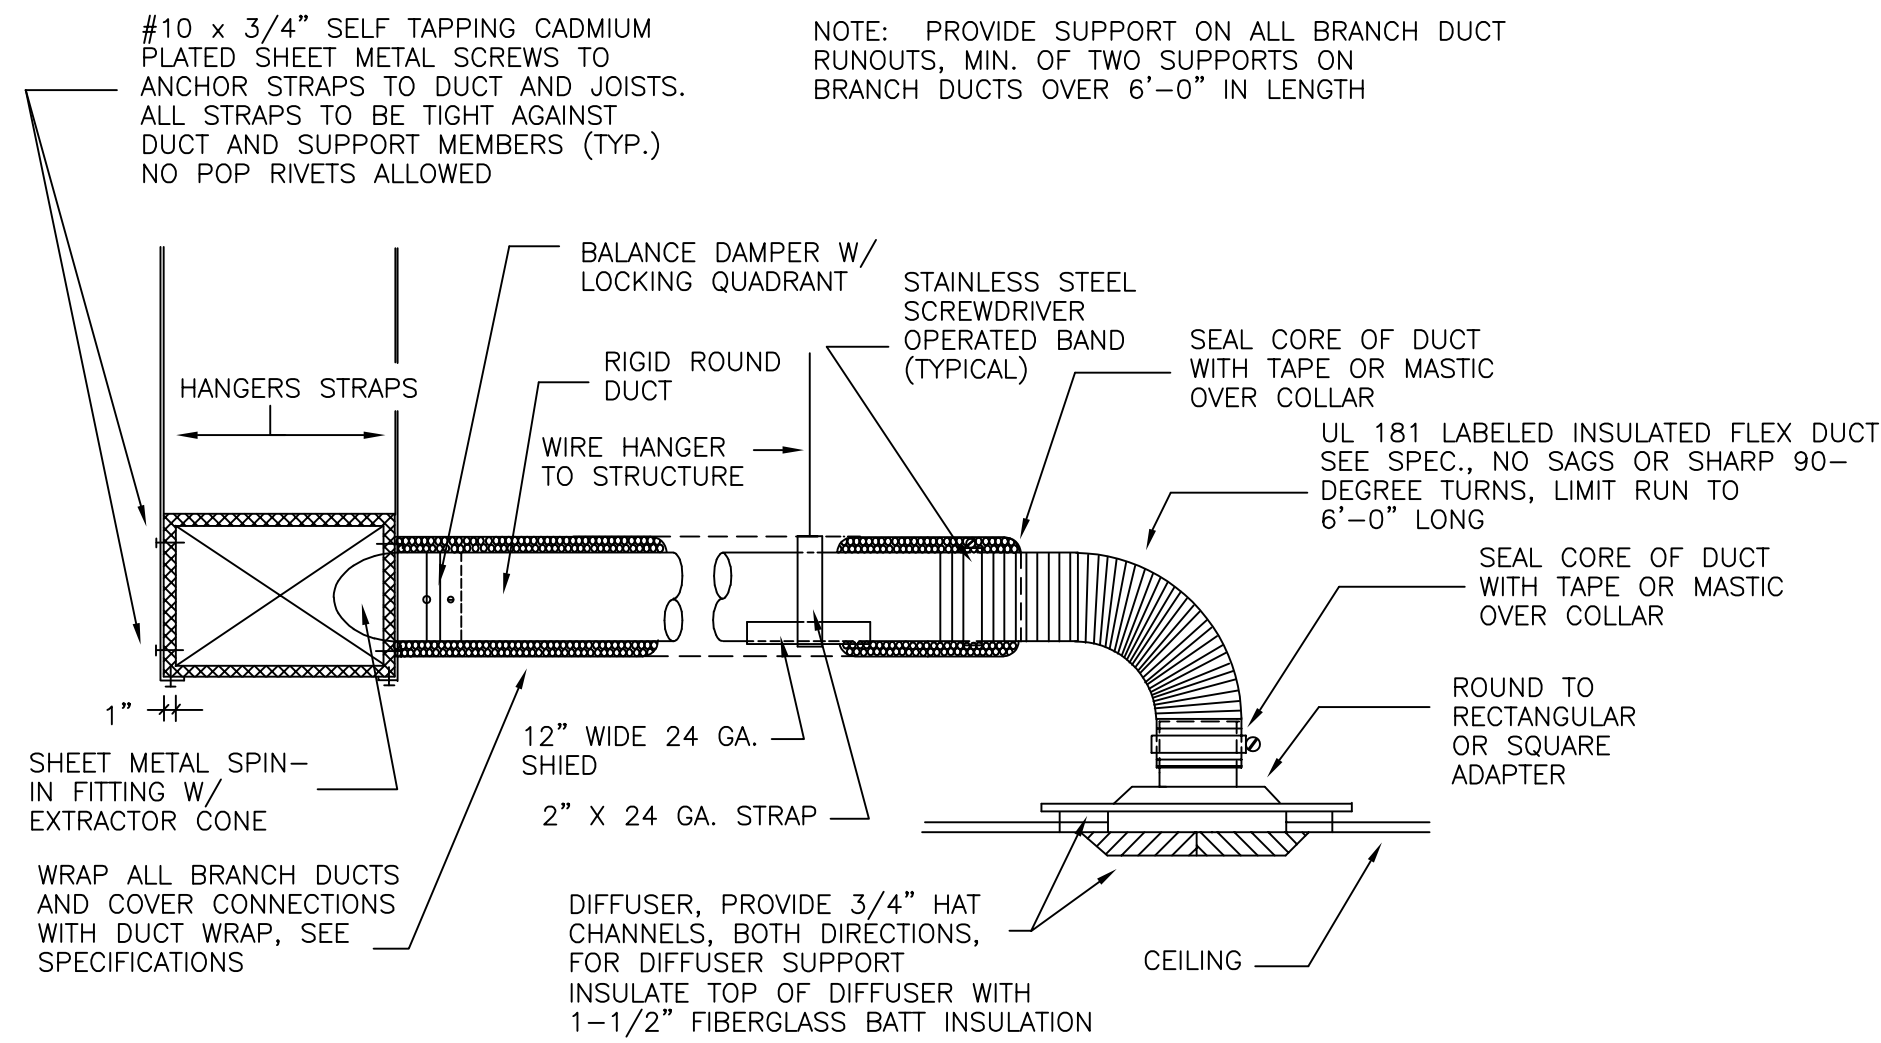


4 | DETAIL-DIFFUSER CONNECTION
SCALE: N.T.S.

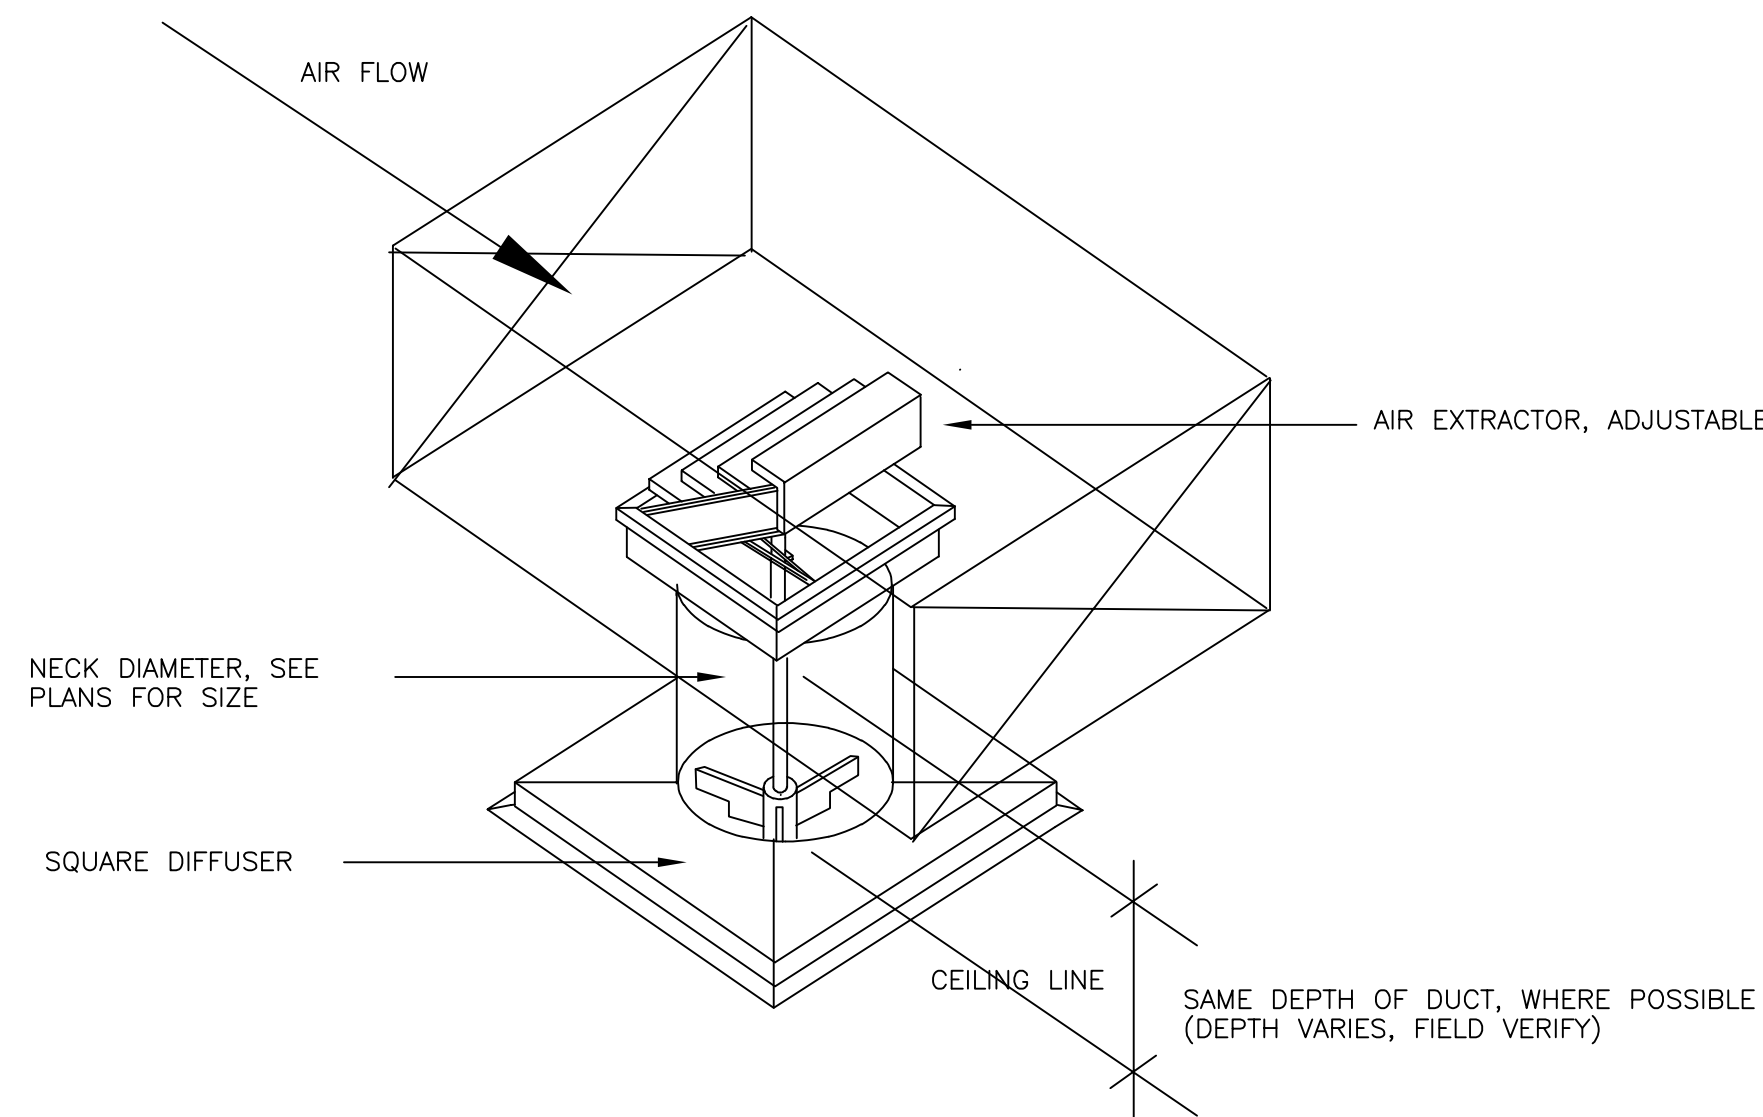

5 | DETAIL-DIFFUSER DROP INSTALLATION
SCALE: N.T.S.

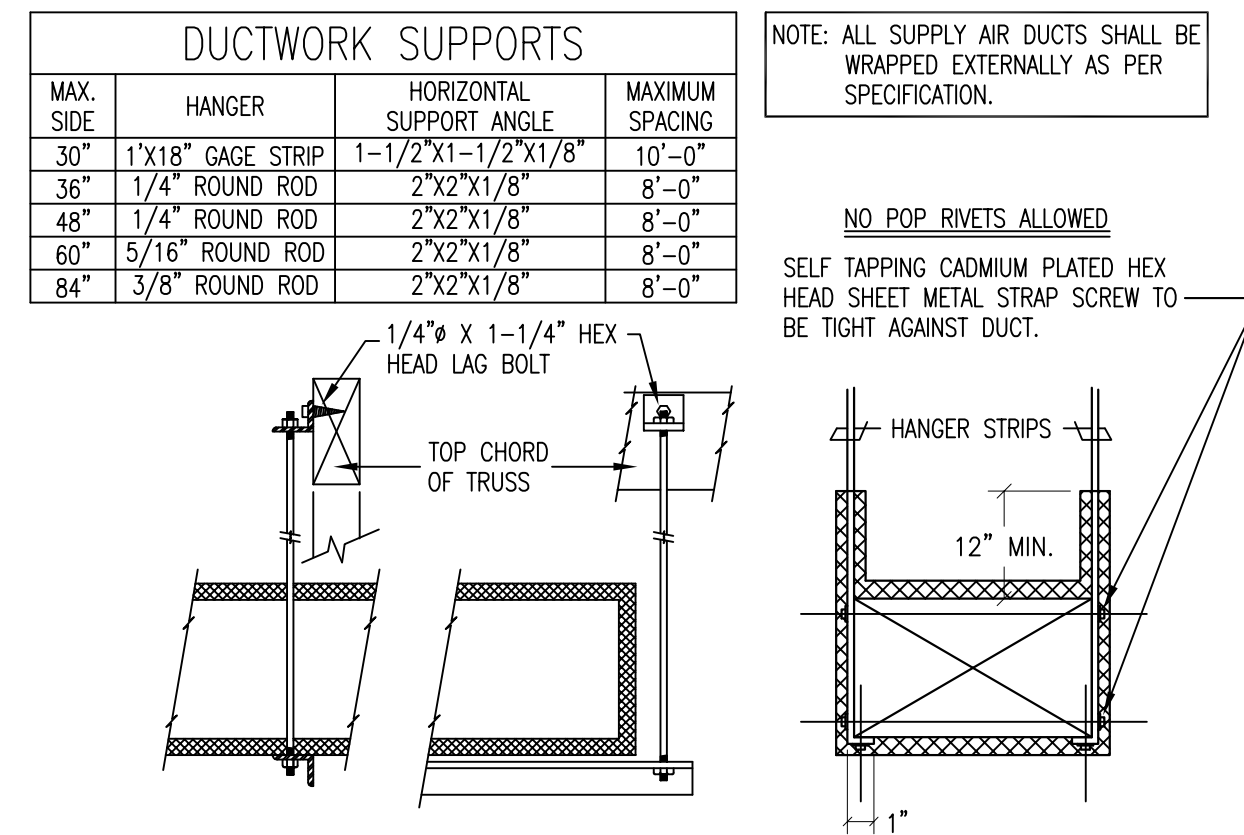


6 | DETAIL- DUCTWORK SUPPORTS
SCALE: N.T.S.

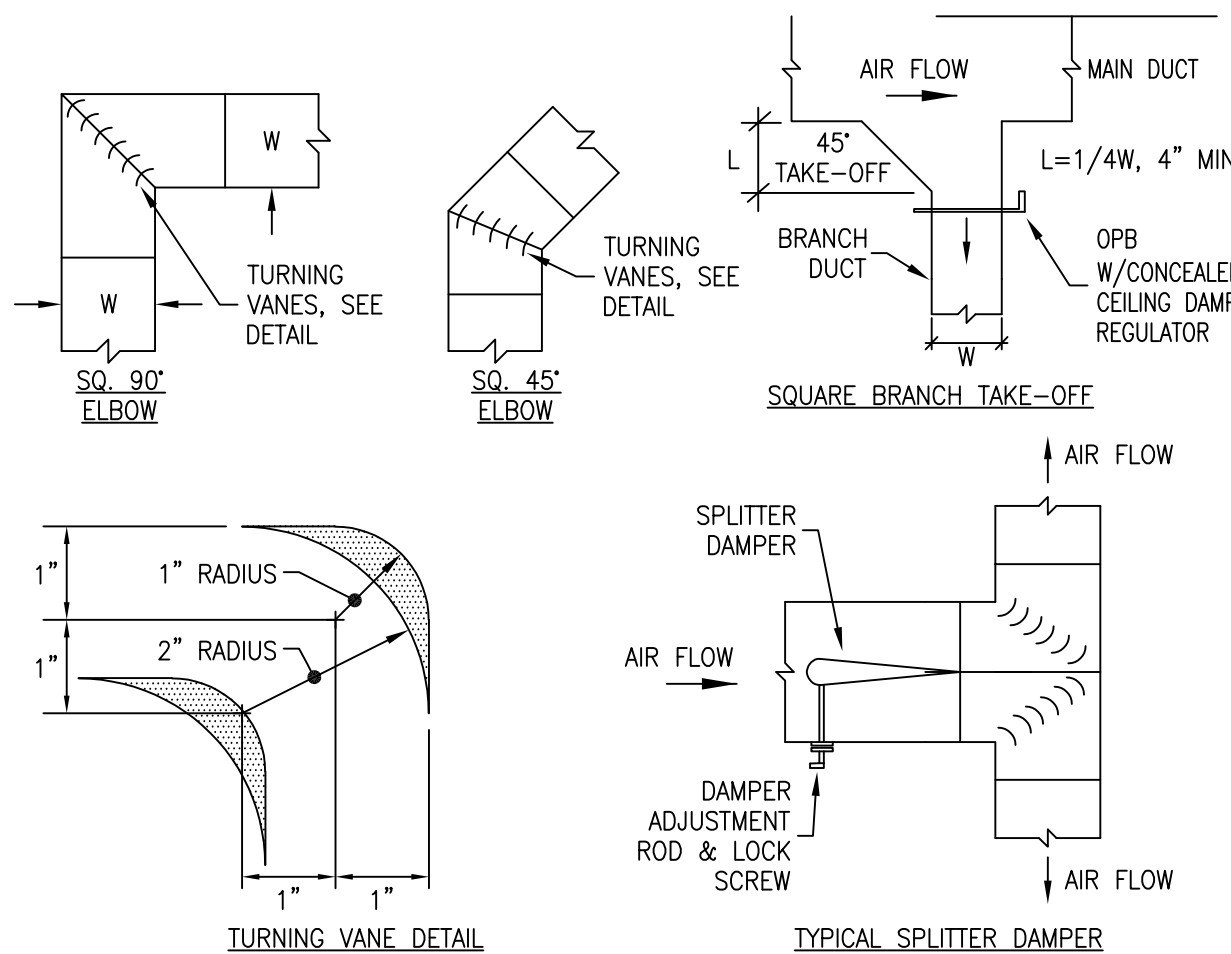


DUCTWORK DESIGN AND CONSTRUCTION SHALL MEET THE REQUIREMENTS OF SMACNA, ASHRAE, NFPA, AND THE INTERNATIONAL MECHANICAL CODE (IMC) AND THE INTERNATIONAL BUILDING CODE (IBC) AND CONTRACT DOCUMENTS.


7 | DETAIL- DUCT LAYOUT, TYPICAL
SCALE: N.T.S.

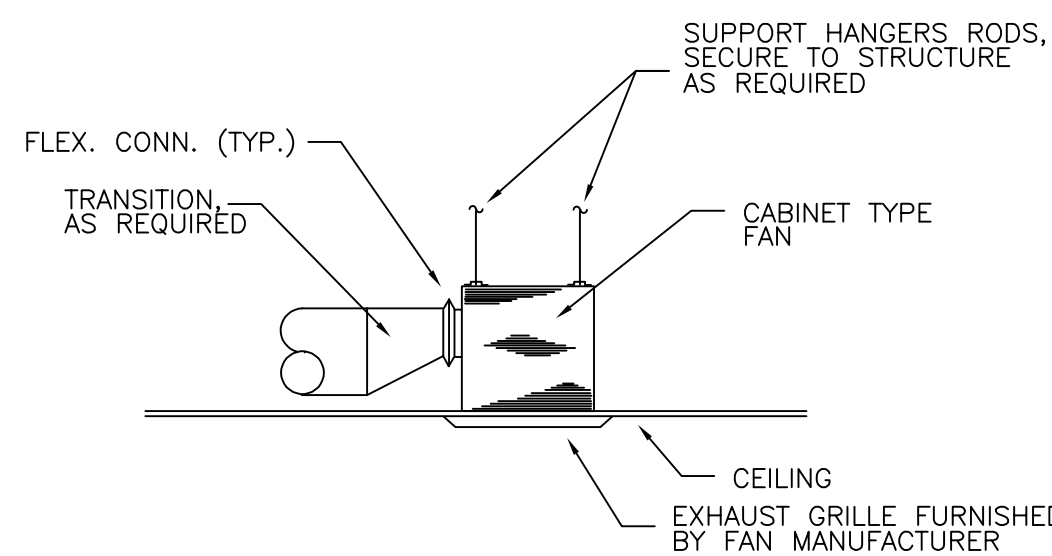

8 | DETAIL-CABINET TYPE EXHAUST FAN
SCALE: N.T.S.

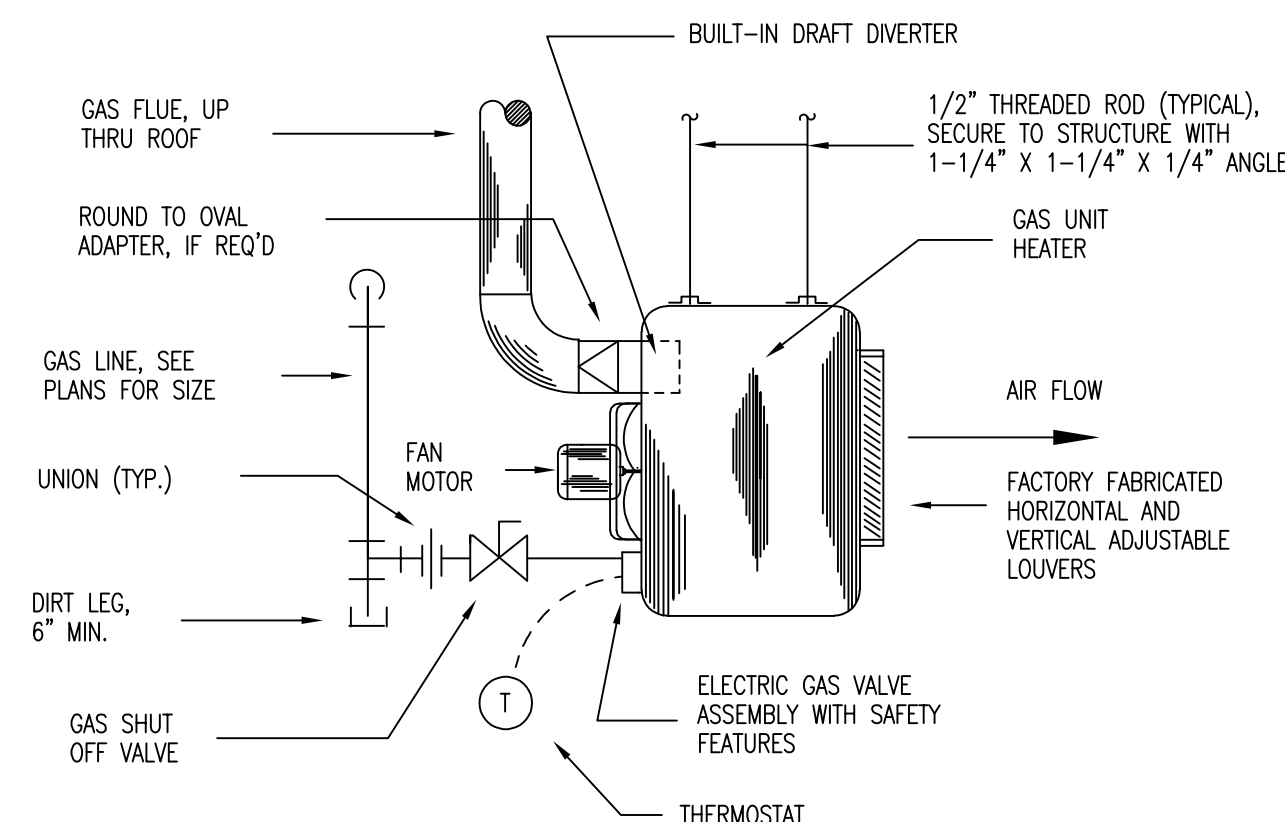

9 | DETAIL-GAS FIRED UNIT HEATER
SCALE: N.T.S.

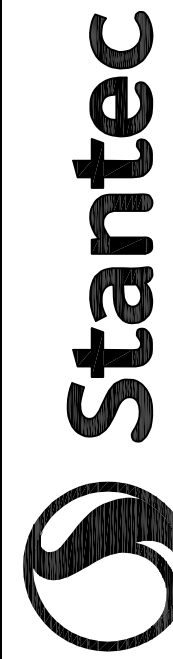

Stantec (Formerly Bradley-Blevins & Associates)
1200 Brickyard Lane, Suite 400
Baton Rouge, LA 70802
Tel: 225-765-7400
www.stantec.com
Copyright Reserved

Consultant

YYYY.MM.DD


Appd

By

Revision

Design Phase Acceptance

Permit/Seal

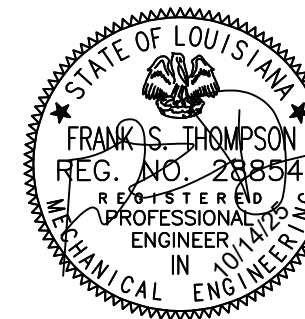

Client/Project
CITY OF NATCHITOCHES

NEW FIRE STATION NO. 3


NATCHITOCHES, LOUISIANA

Project No.: 222706059
File Name: 25-035 MECH - USE THIS ONE
Scale:
Dwn. Dgn. Chtd. YYYY.MM.DD

MECHANICAL
DETAILS

Revision: Sheet: 3 of 3
Drawing No.

M300

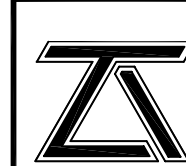

THOMPSON LUKE & ASSOCIATES, L.L.C.
10705 RIEGER RD., STE 101
BATON ROUGE, LA 70809
(225)293-9474; TLA PROJECT #25-035
Frank Saville Thompson - License No. 28854
Landon David Burns - License No. 46484