
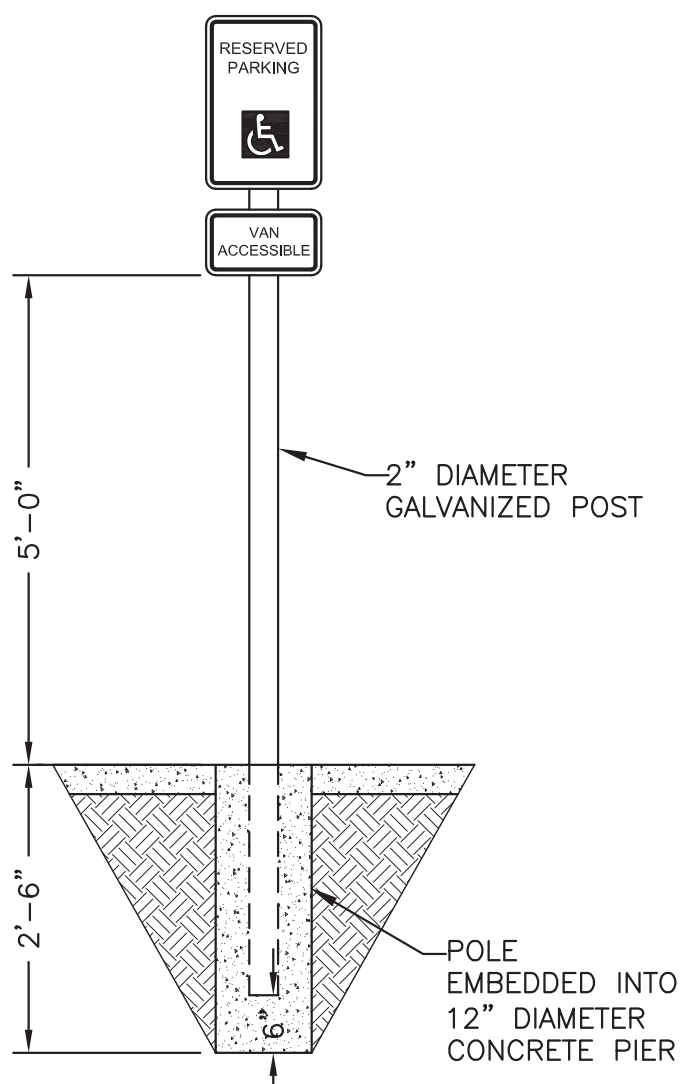
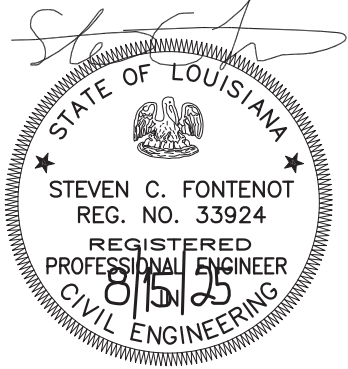


ENLARGED PARKING LAYOUT  
SCALE: 1" = 10'

- NOTES:
1. THE PROPOSED PARKING AREA IS ALTERNATE No 2. ALL DRAINAGE AND GRADING FOR THE PARKING AREA SHALL BE PART OF THE BASE BID WITH ONLY THE PAVING AND STRIPING AS THE ALTERNATE.
  2. ALL AREAS ADJACENT TO THE NEW PAVING SHALL BE GRADED TO DRAIN TO THE NEAREST CATCH BASIN.

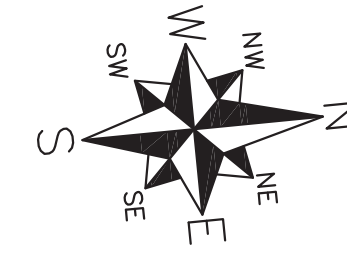

HANDICAP SIGN DETAIL  
N.T.S.

1439 Centre Ct., Ste 401  
Alexandria, LA 71301  
Ph: 318.445.3151  
Fx: 318.445.3988  
Em: [adg@adgllc.net](mailto:adg@adgllc.net)

Fontenot & Associates, LLC

2025 Jackson Street  
Alexandria, LA 71301  
Office: 318.427.7808  
CONSULTANT (IF APPLICABLE)

PHASE 2 - RENOVATIONS TO  
**CARTER C. RAYMOND**  
JUNIOR HIGH SCHOOL  
2510 SAINT CHARLES AVE, LECOMPTTE, LA 71346

PROJECT NO: SCF  
DRAWN: SCF  
CHECKED: SCF  
DATE: 08.15.25  
LAST REV: 08.15.25

**C-105**

© 2024, Alliance Design Group, LLC all rights reserved