




DEMO DETAILS

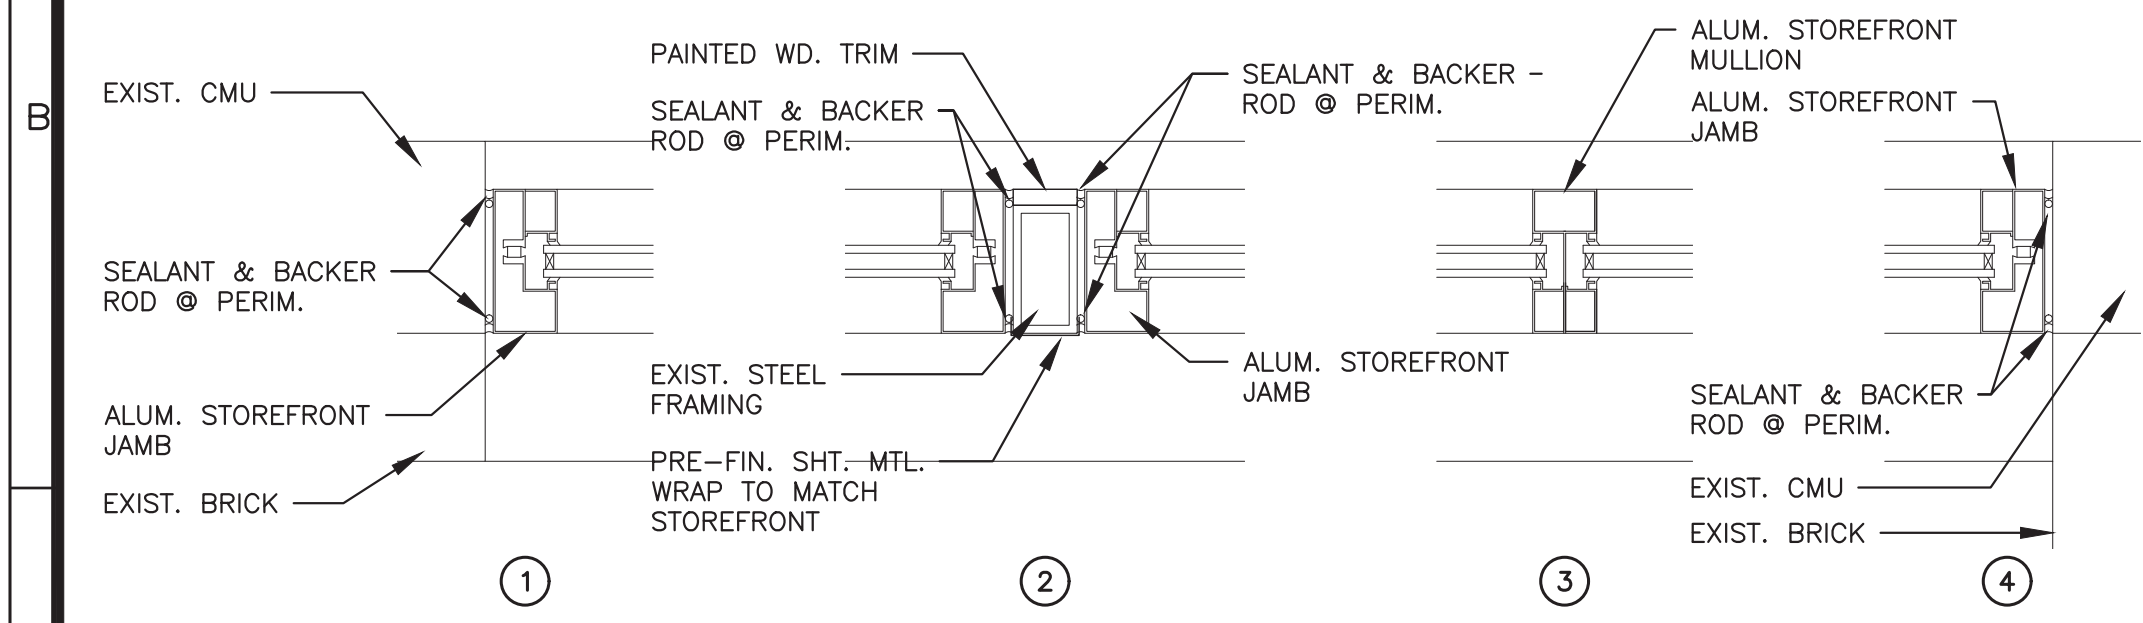


NEW DETAILS

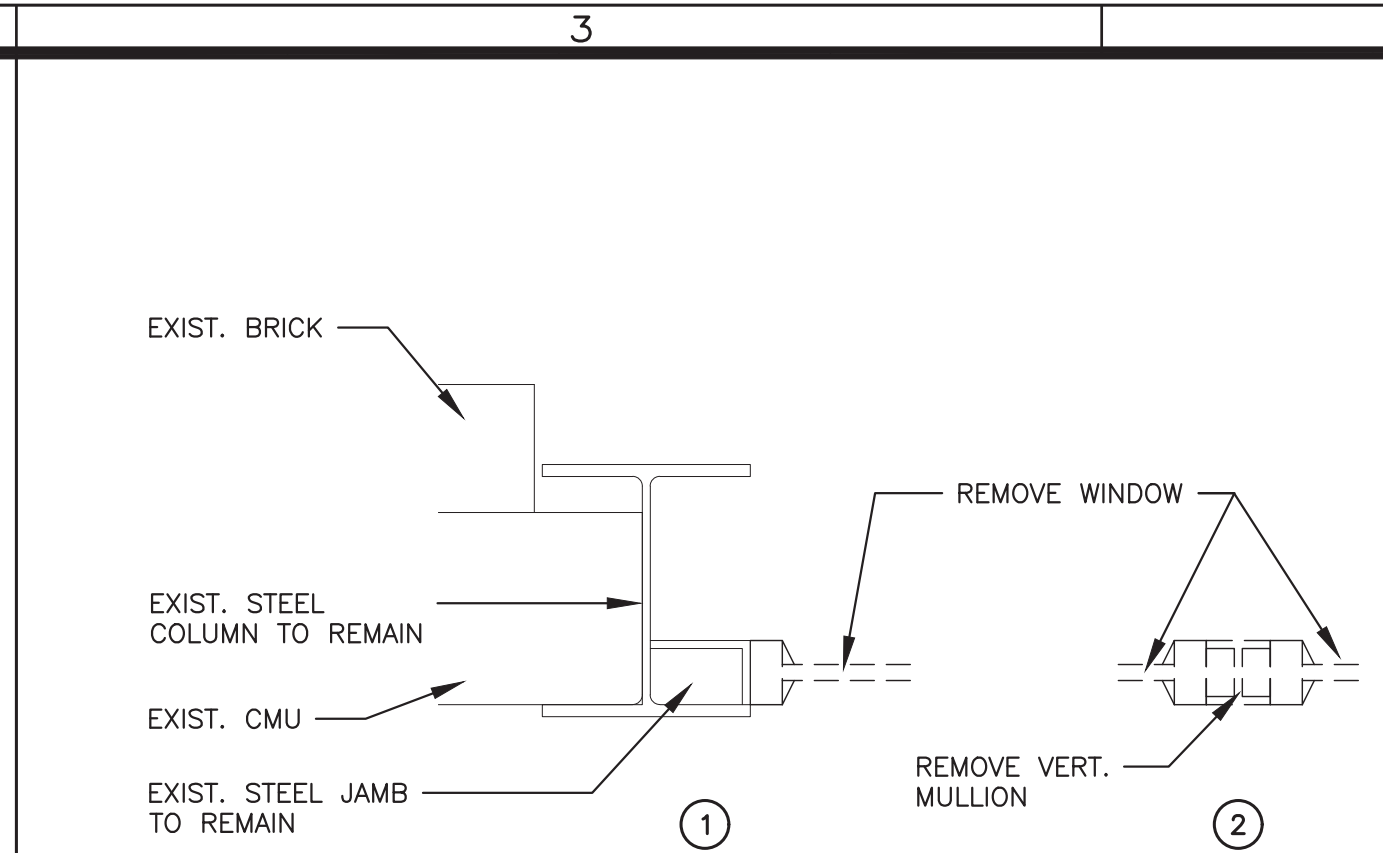


DEMO DETAILS

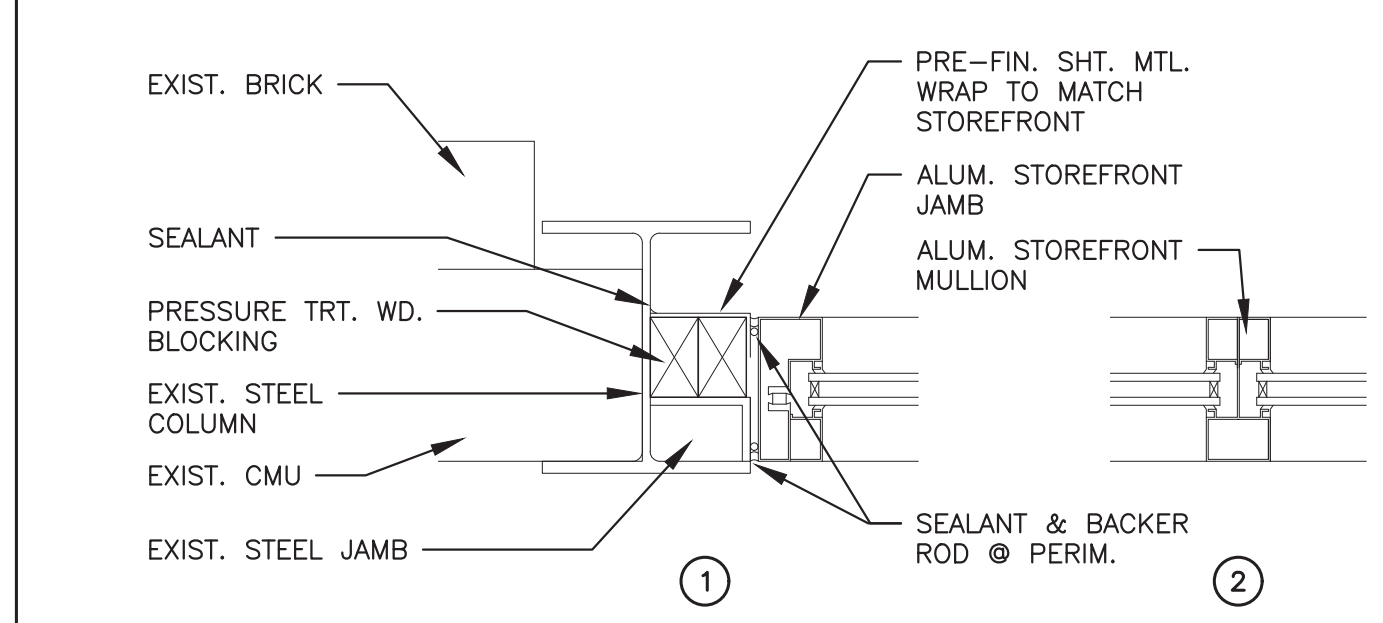

NEW DETAILS

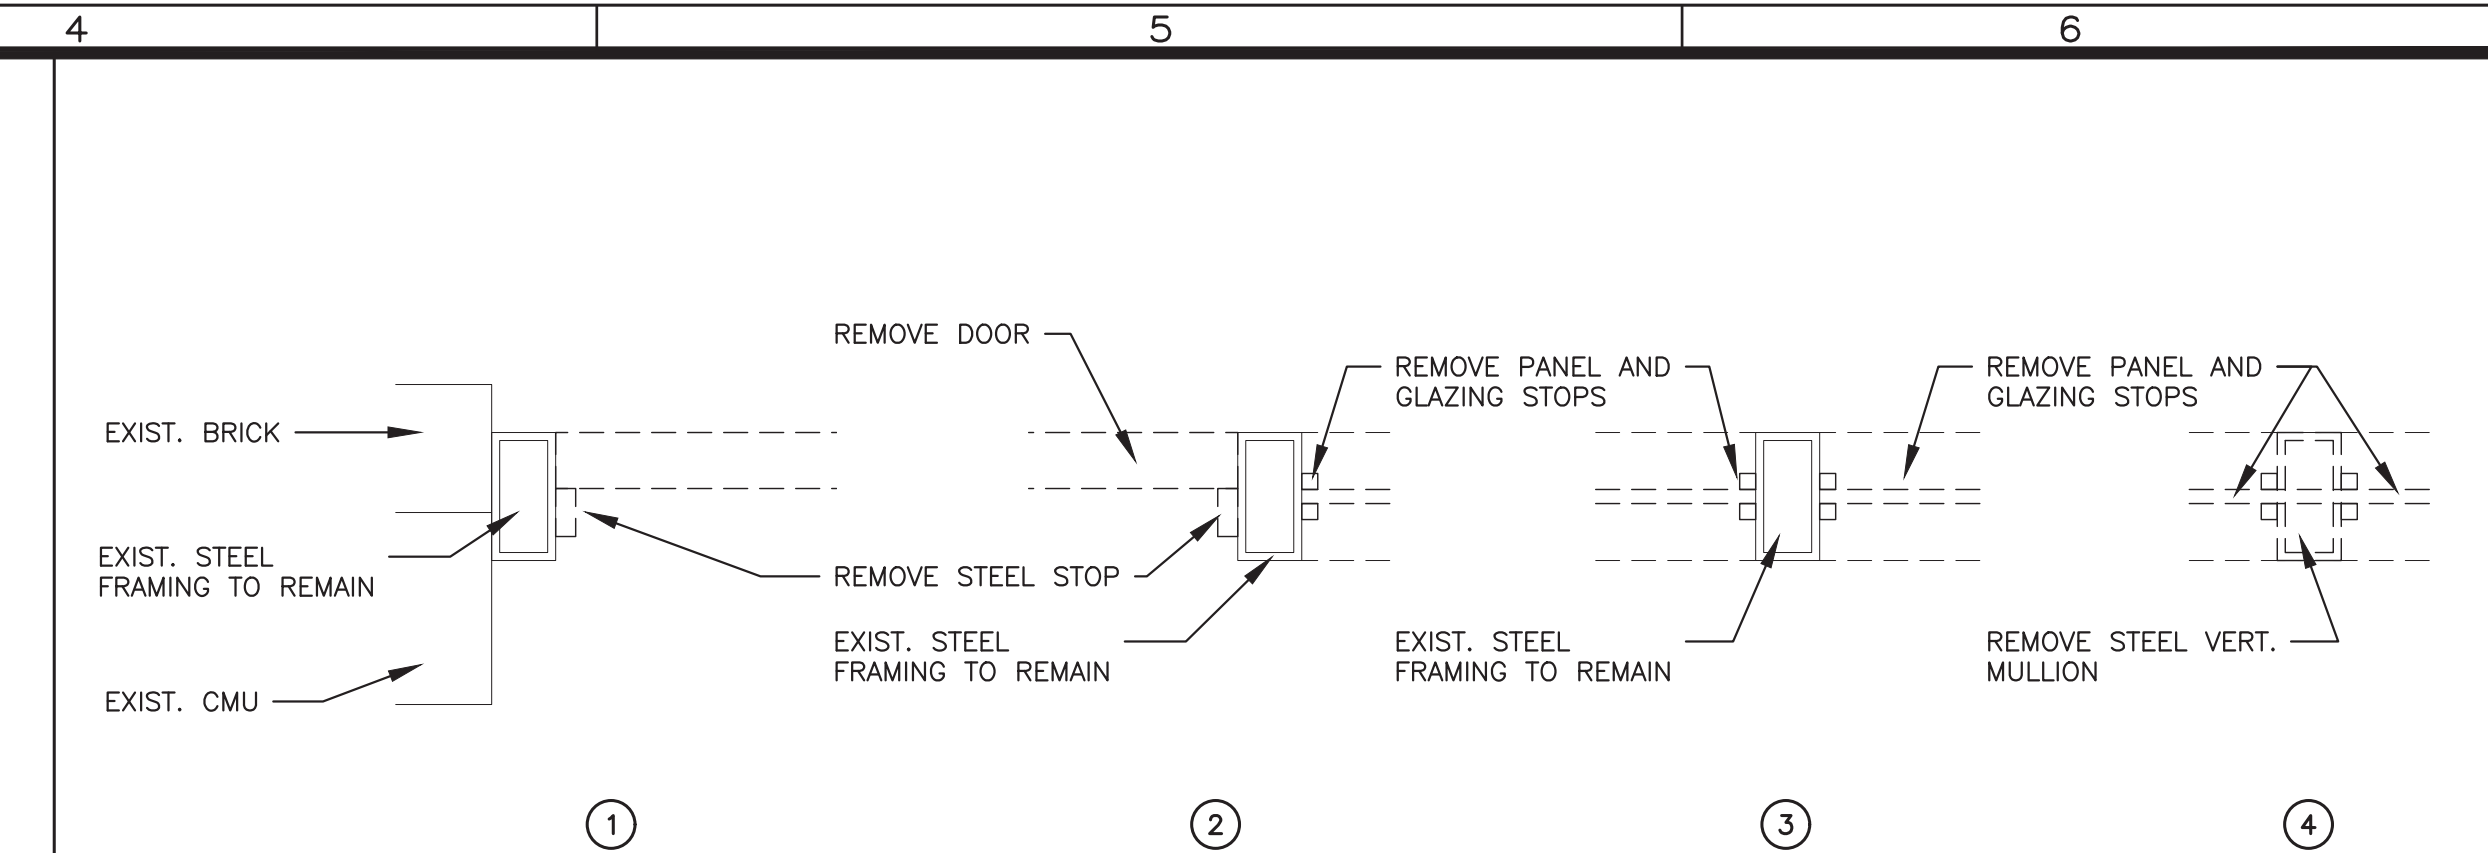

DEMO DETAILS

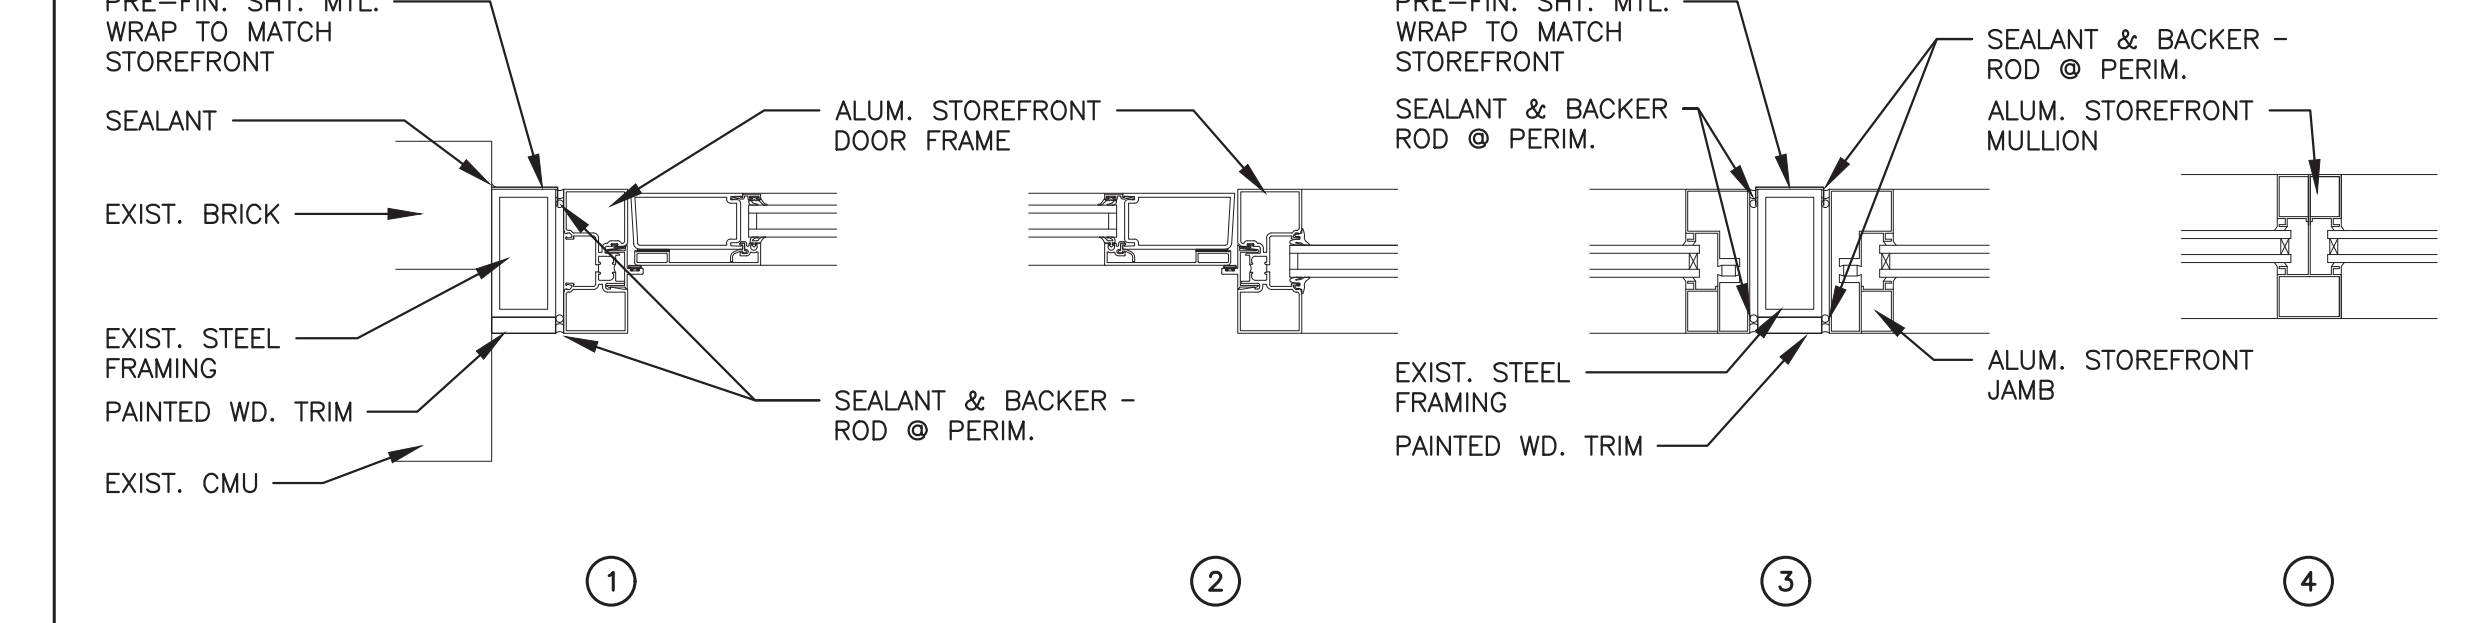

NEW DETAILS

B1 WINDOW DETAILS  
2" = 1'-0"


B3 WINDOW DETAILS  
2" = 1'-0"

B5 WINDOW DETAILS  
2" = 1'-0"

DOOR SCHEDULE


NO	DOOR			SIZE	FRAME				HDW. GROUP	RATING	REMARKS
	MAT	TYPE	FIN		MAT	TYPE	DET	FIN			
101-01	ALUM	-	PREFIN	3'-0" x 7'-10" X 1 3/4"	ALUM	-	-	PREFIN	1		1,2
101-02	ALUM	-	PREFIN	3'-0" x 7'-10" X 1 3/4"	ALUM	-	-	PREFIN	2		1
101-03	ALUM	-	PREFIN	3'-6" x 7'-10" X 1 3/4"	ALUM	-	-	PREFIN	2		1
102-01	EXISTING										
102-02	EXISTING										
103-01	EXISTING										
104-01	EXISTING										
105-01	EXISTING										
107-01	EXISTING										

REMARKS:  
1. SEE A-201 FOR DOOR AND FRAME ELEVATIONS. SEE A-202 FOR FRAME DETAILS  
2. THIS DOOR HAS NEW ACCESS CONTROLS. CONNECT TO EXISTING SYSTEM.

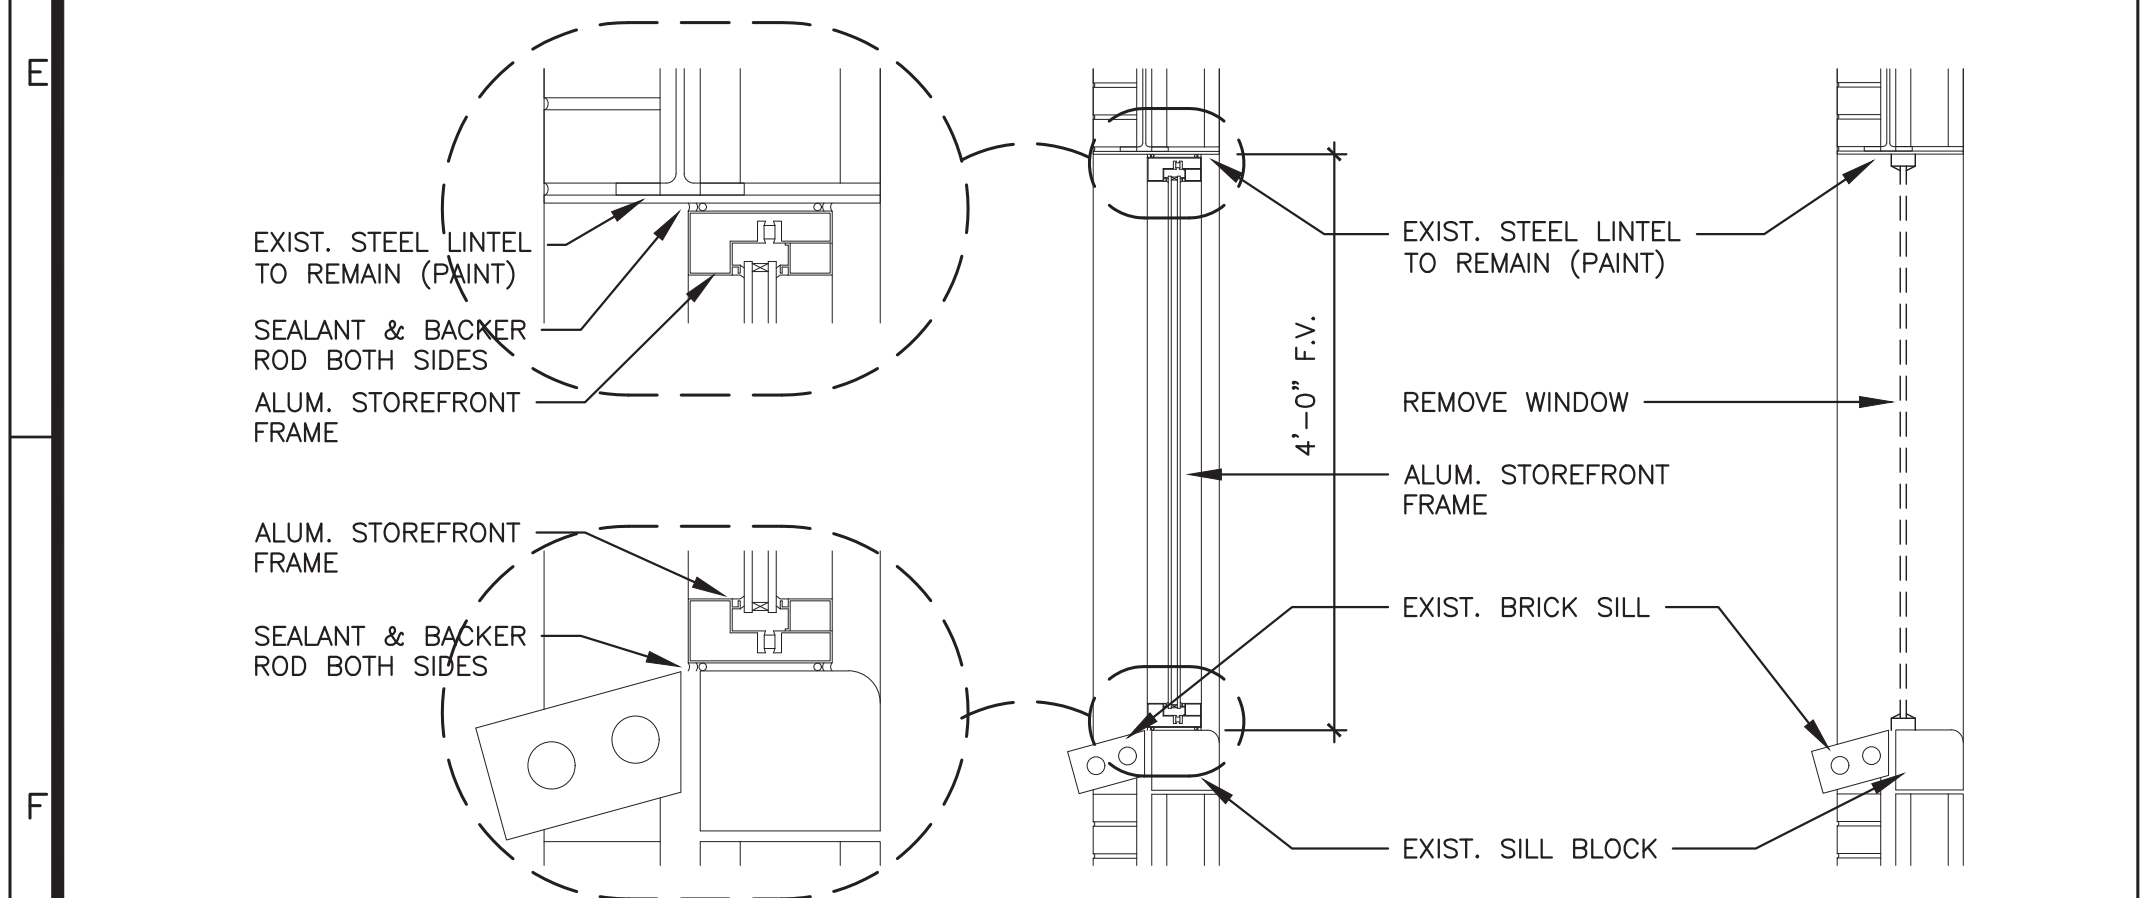


NEW SECTION

DEMO SECTION

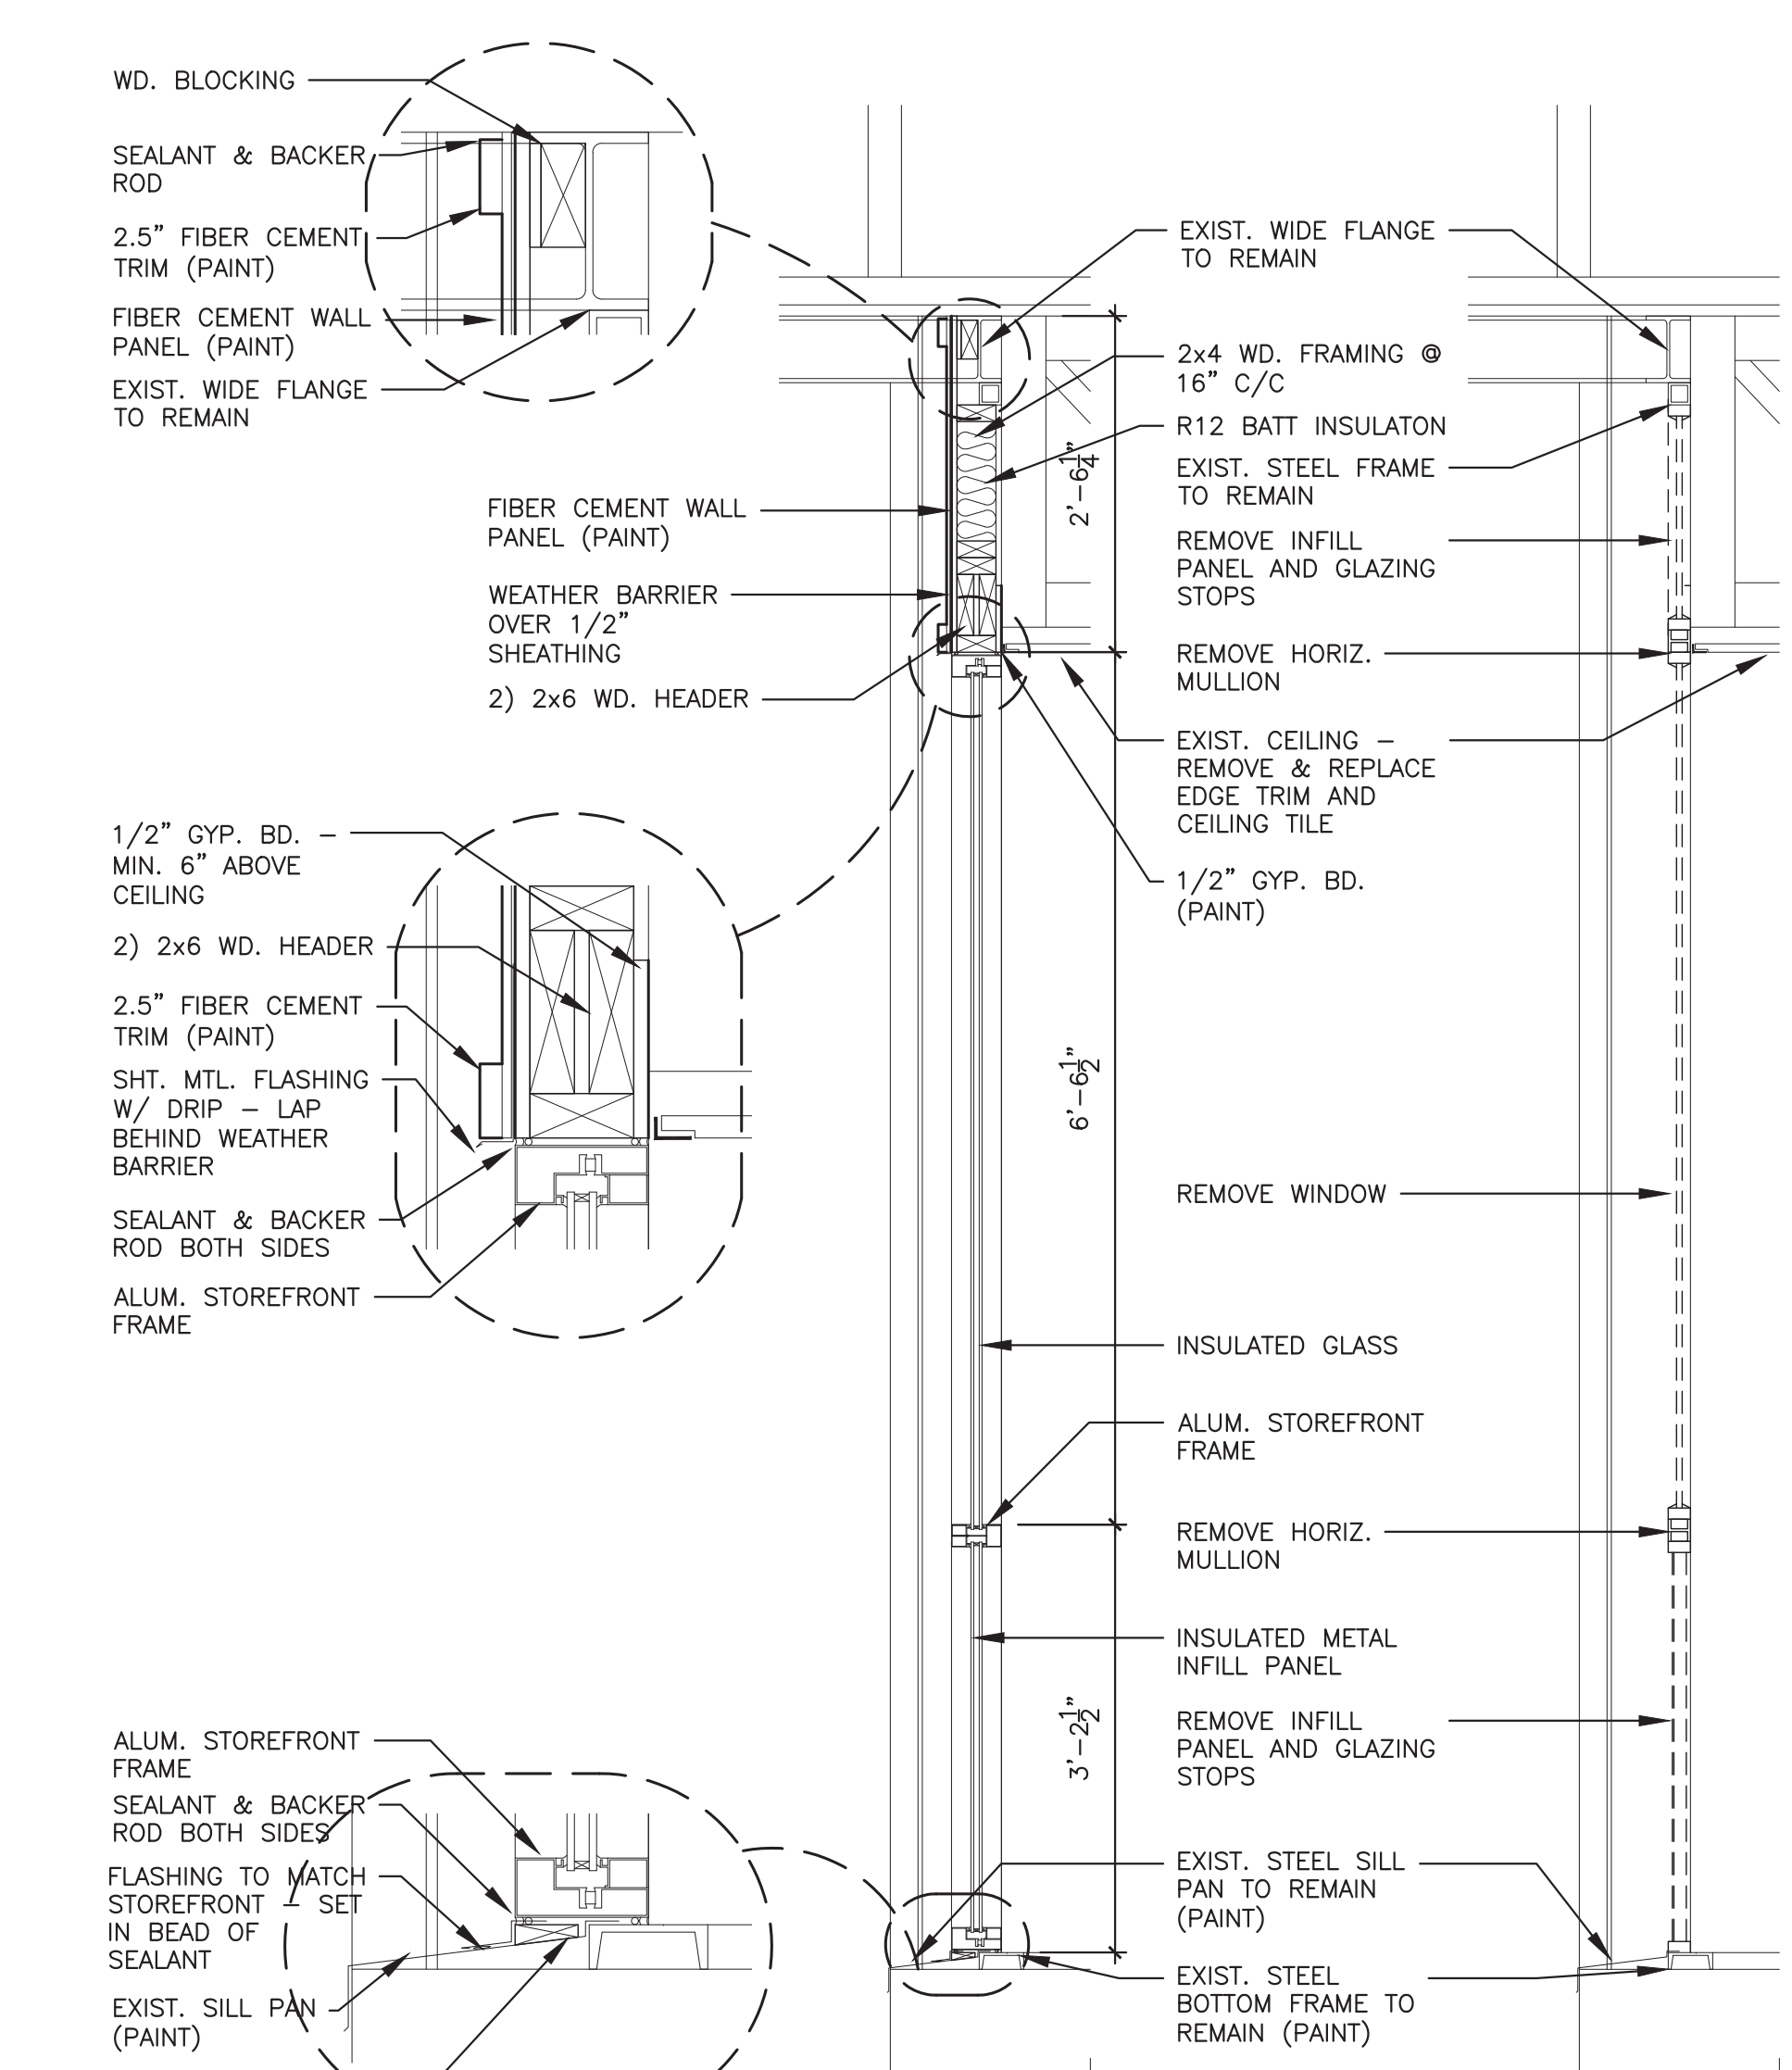

NEW SECTION

DEMO SECTION

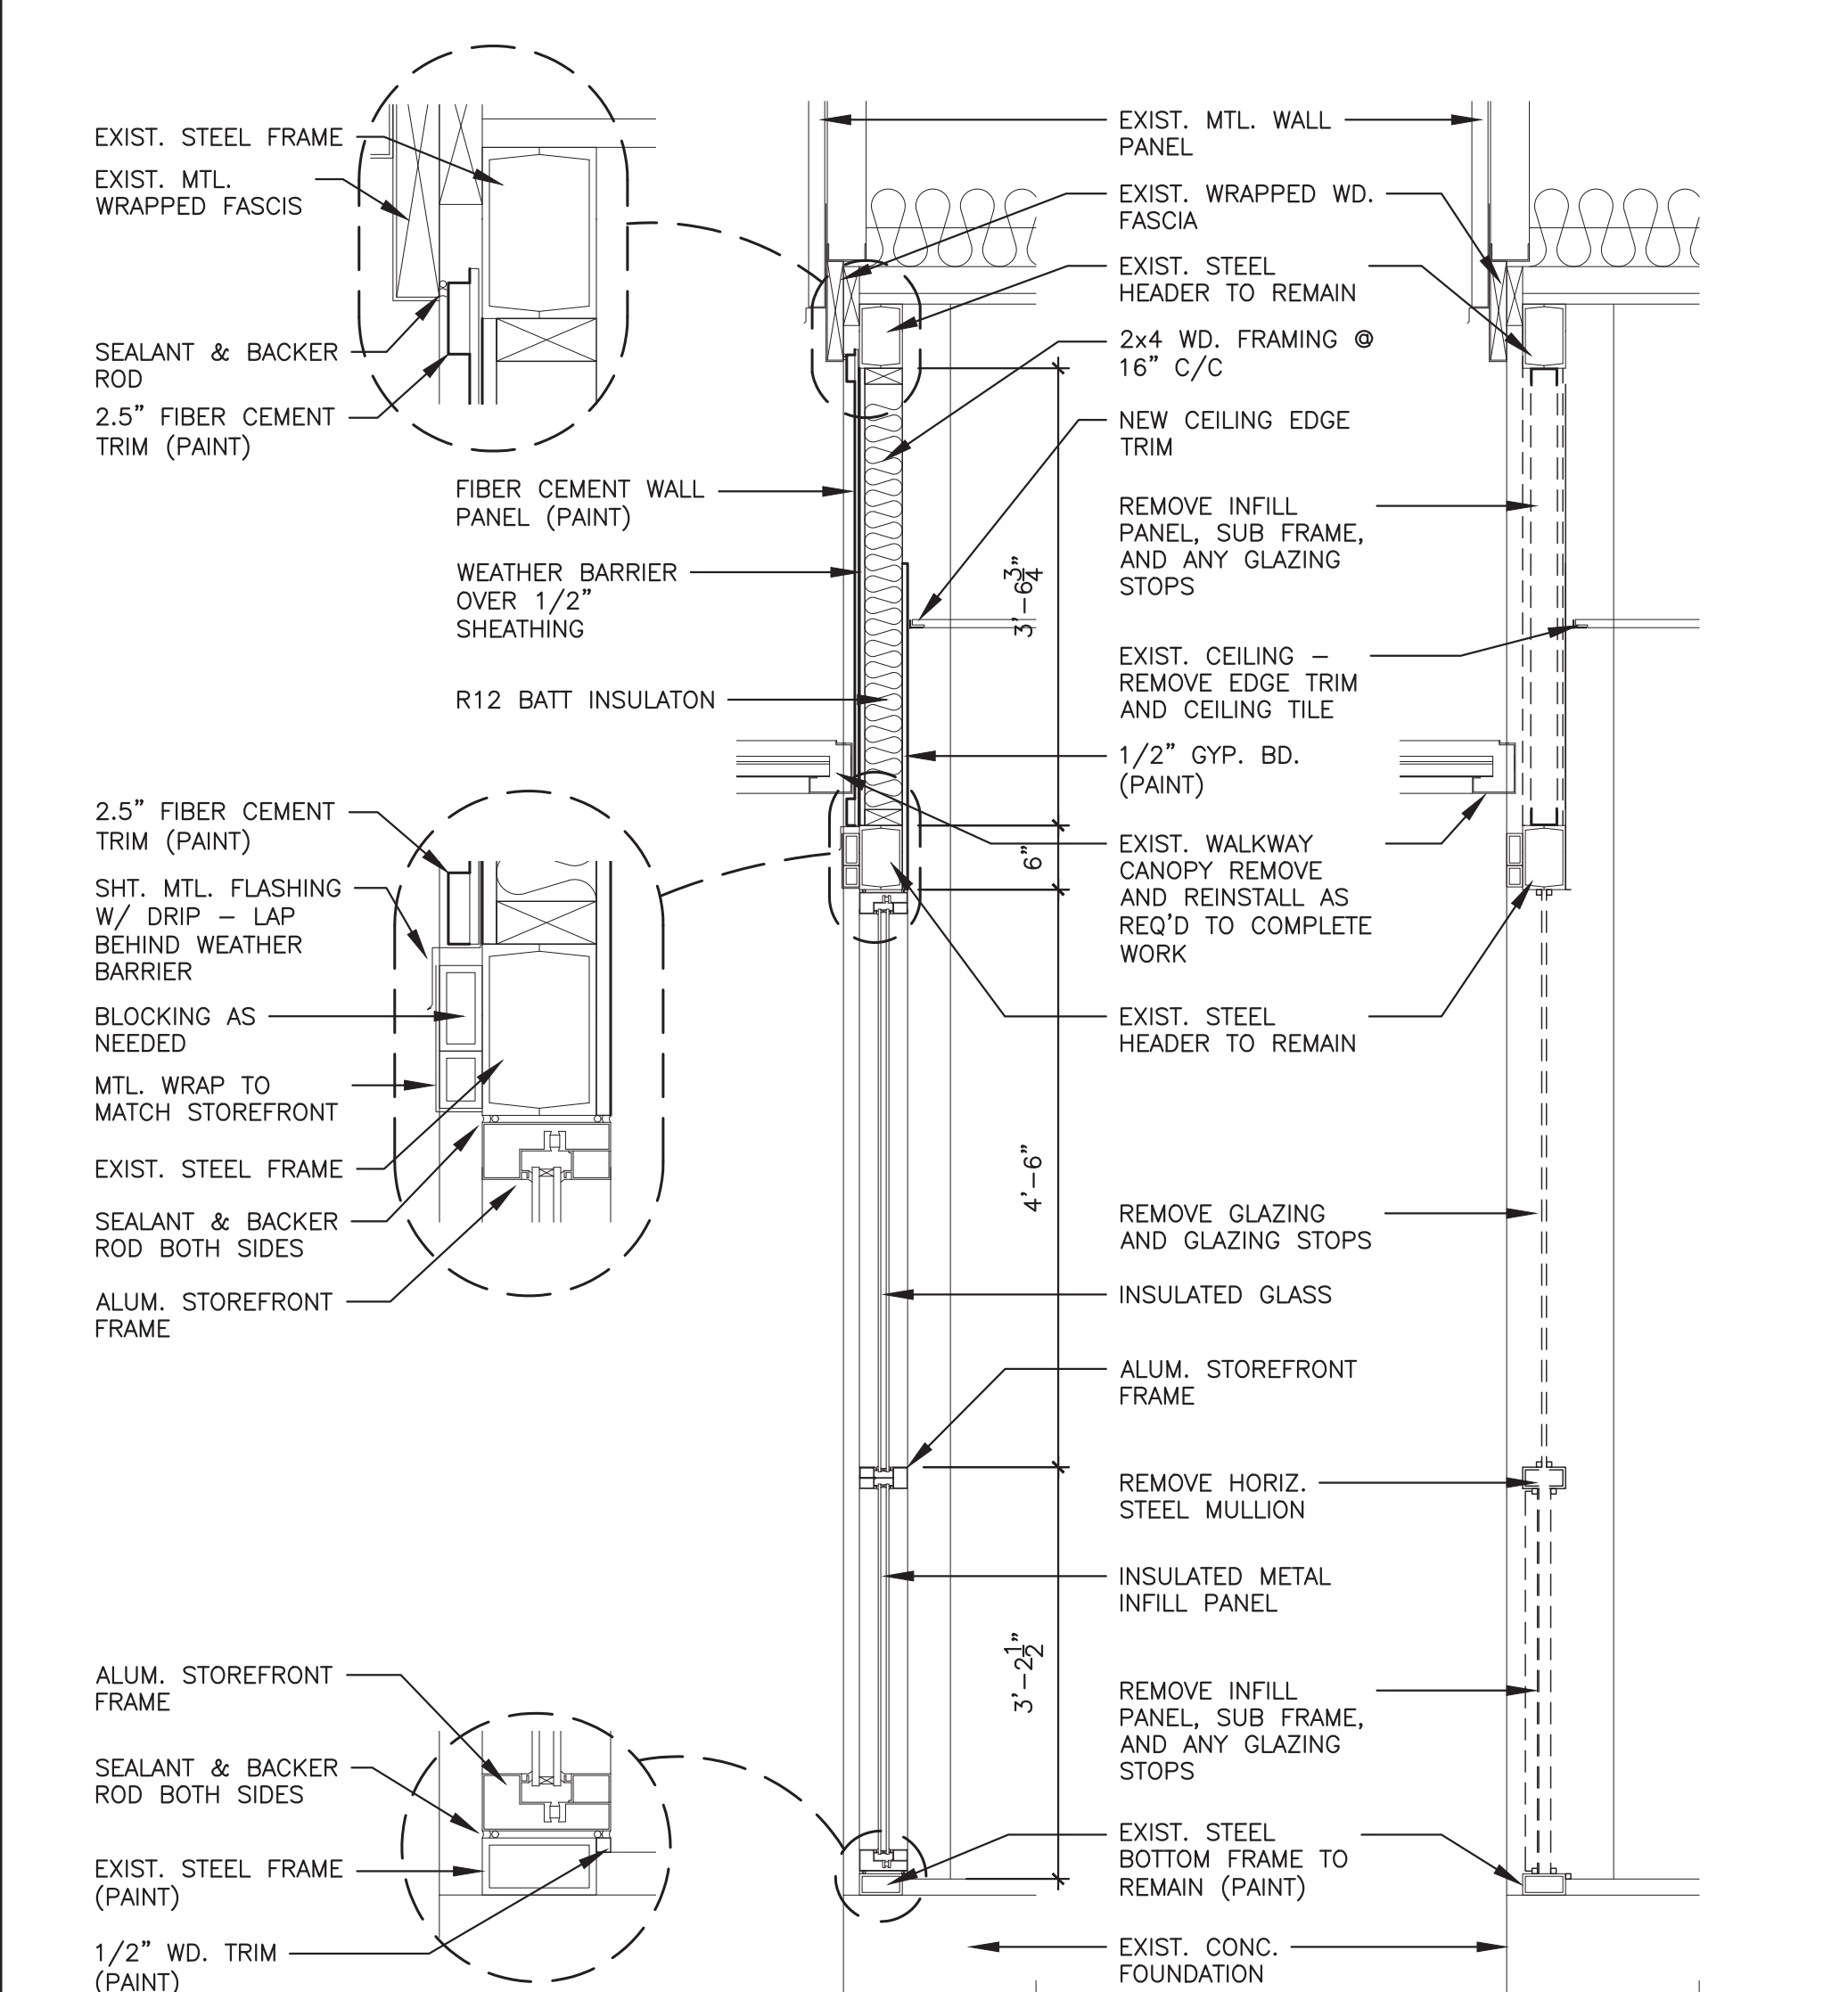

NEW SECTION

DEMO SECTION

F1 WINDOW SECTION  
3/4" = 1'-0"

F3 WINDOW SECTION  
3/4" = 1'-0"

F5 WINDOW SECTION  
3/4" = 1'-0"