





1 PEDESTRIAN-RATED CONCRETE PAVING
SCALE: 1" = 1'-0"

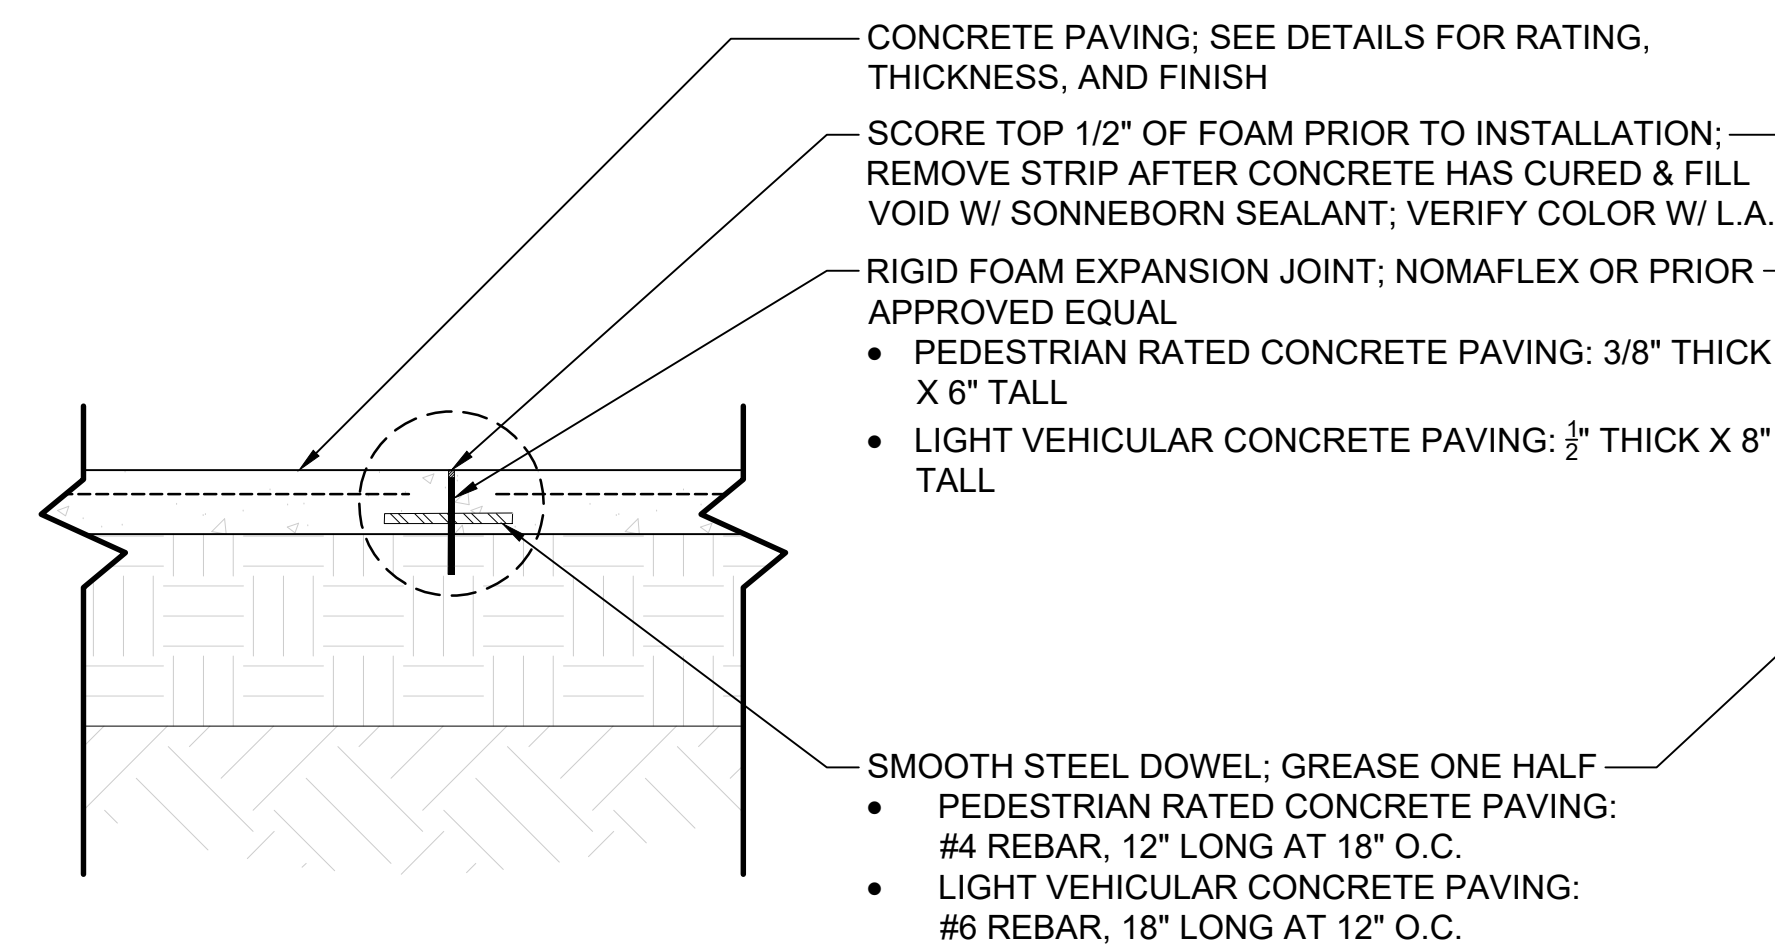


2 EXPANSION JOINT
SCALE: 1" = 1'-0"

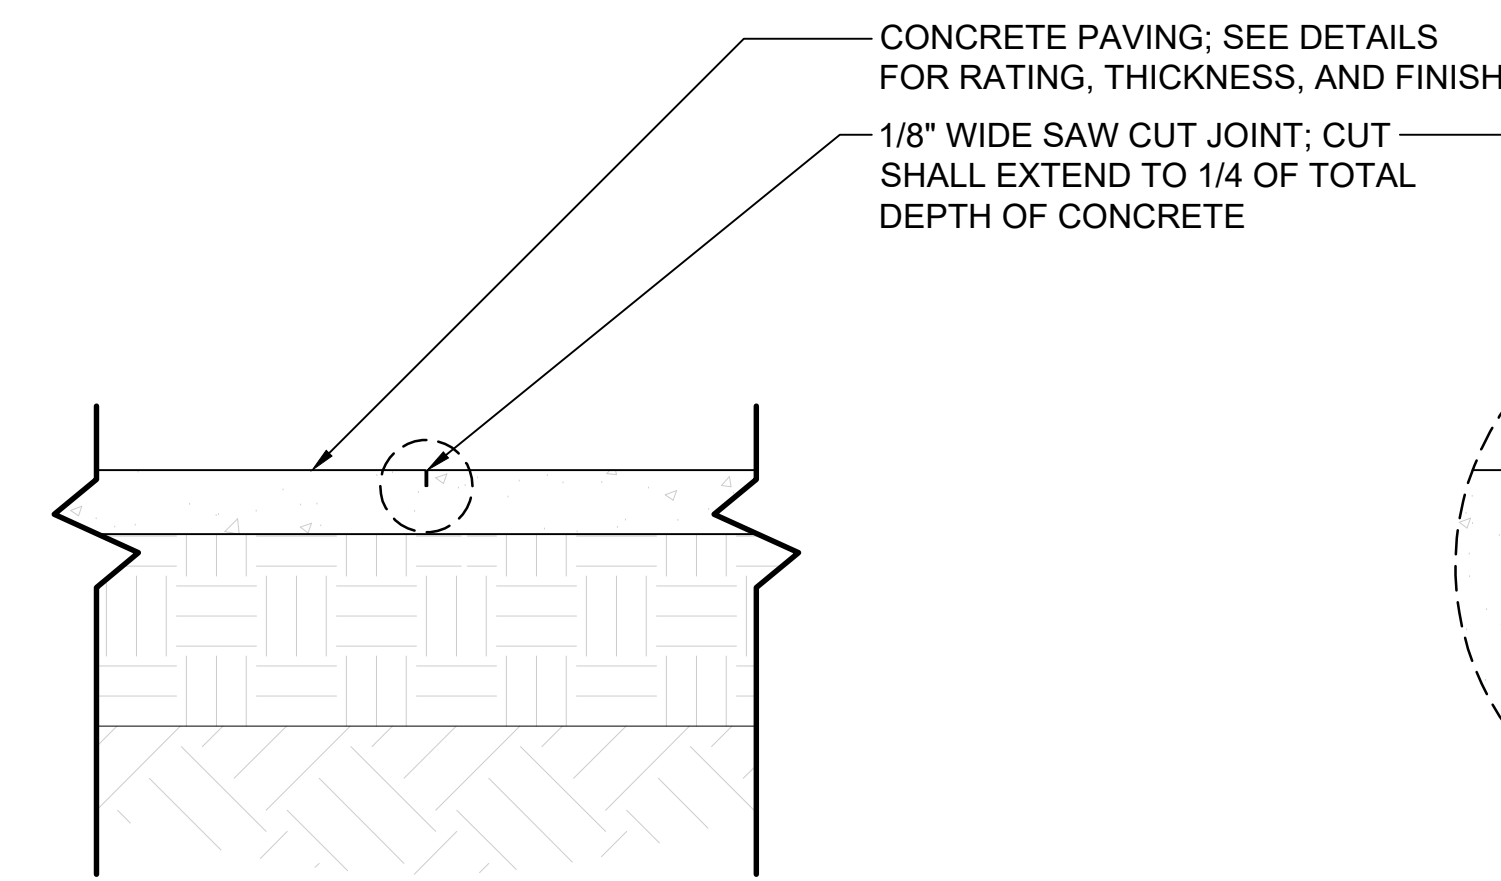


3 CONTROL JOINT
SCALE: 1" = 1'-0"

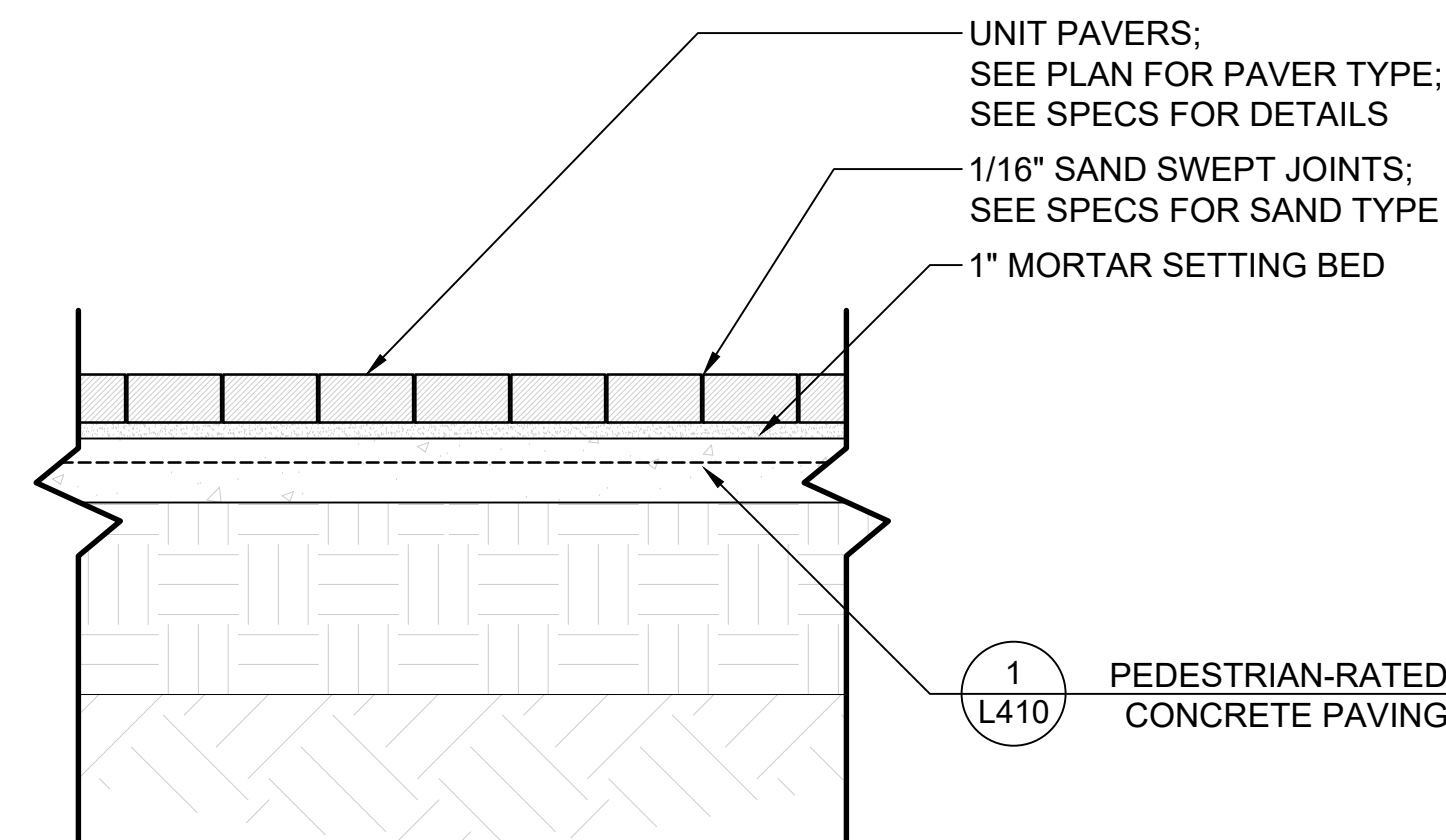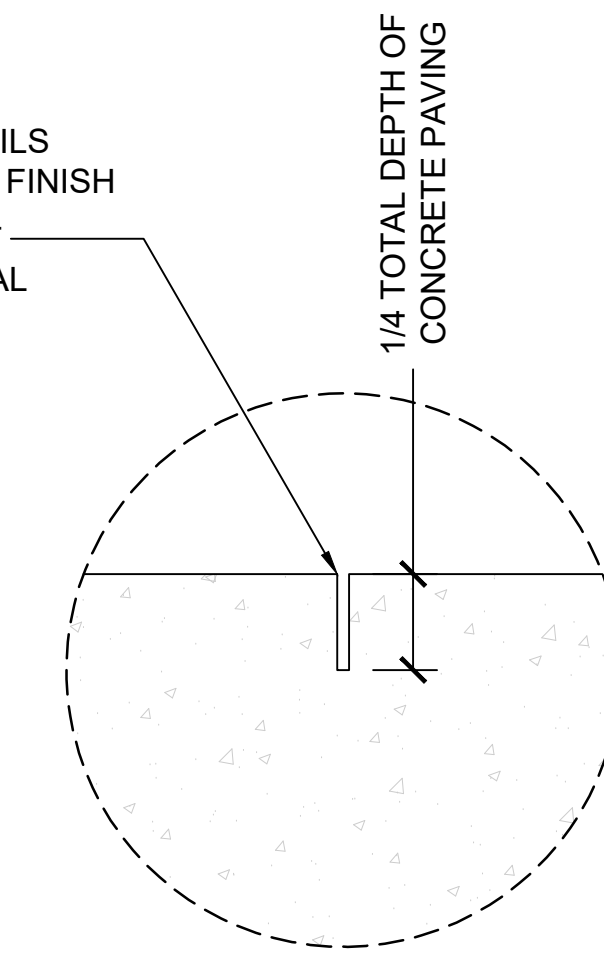


4 UNIT PAVING
SCALE: 1" = 1'-0"

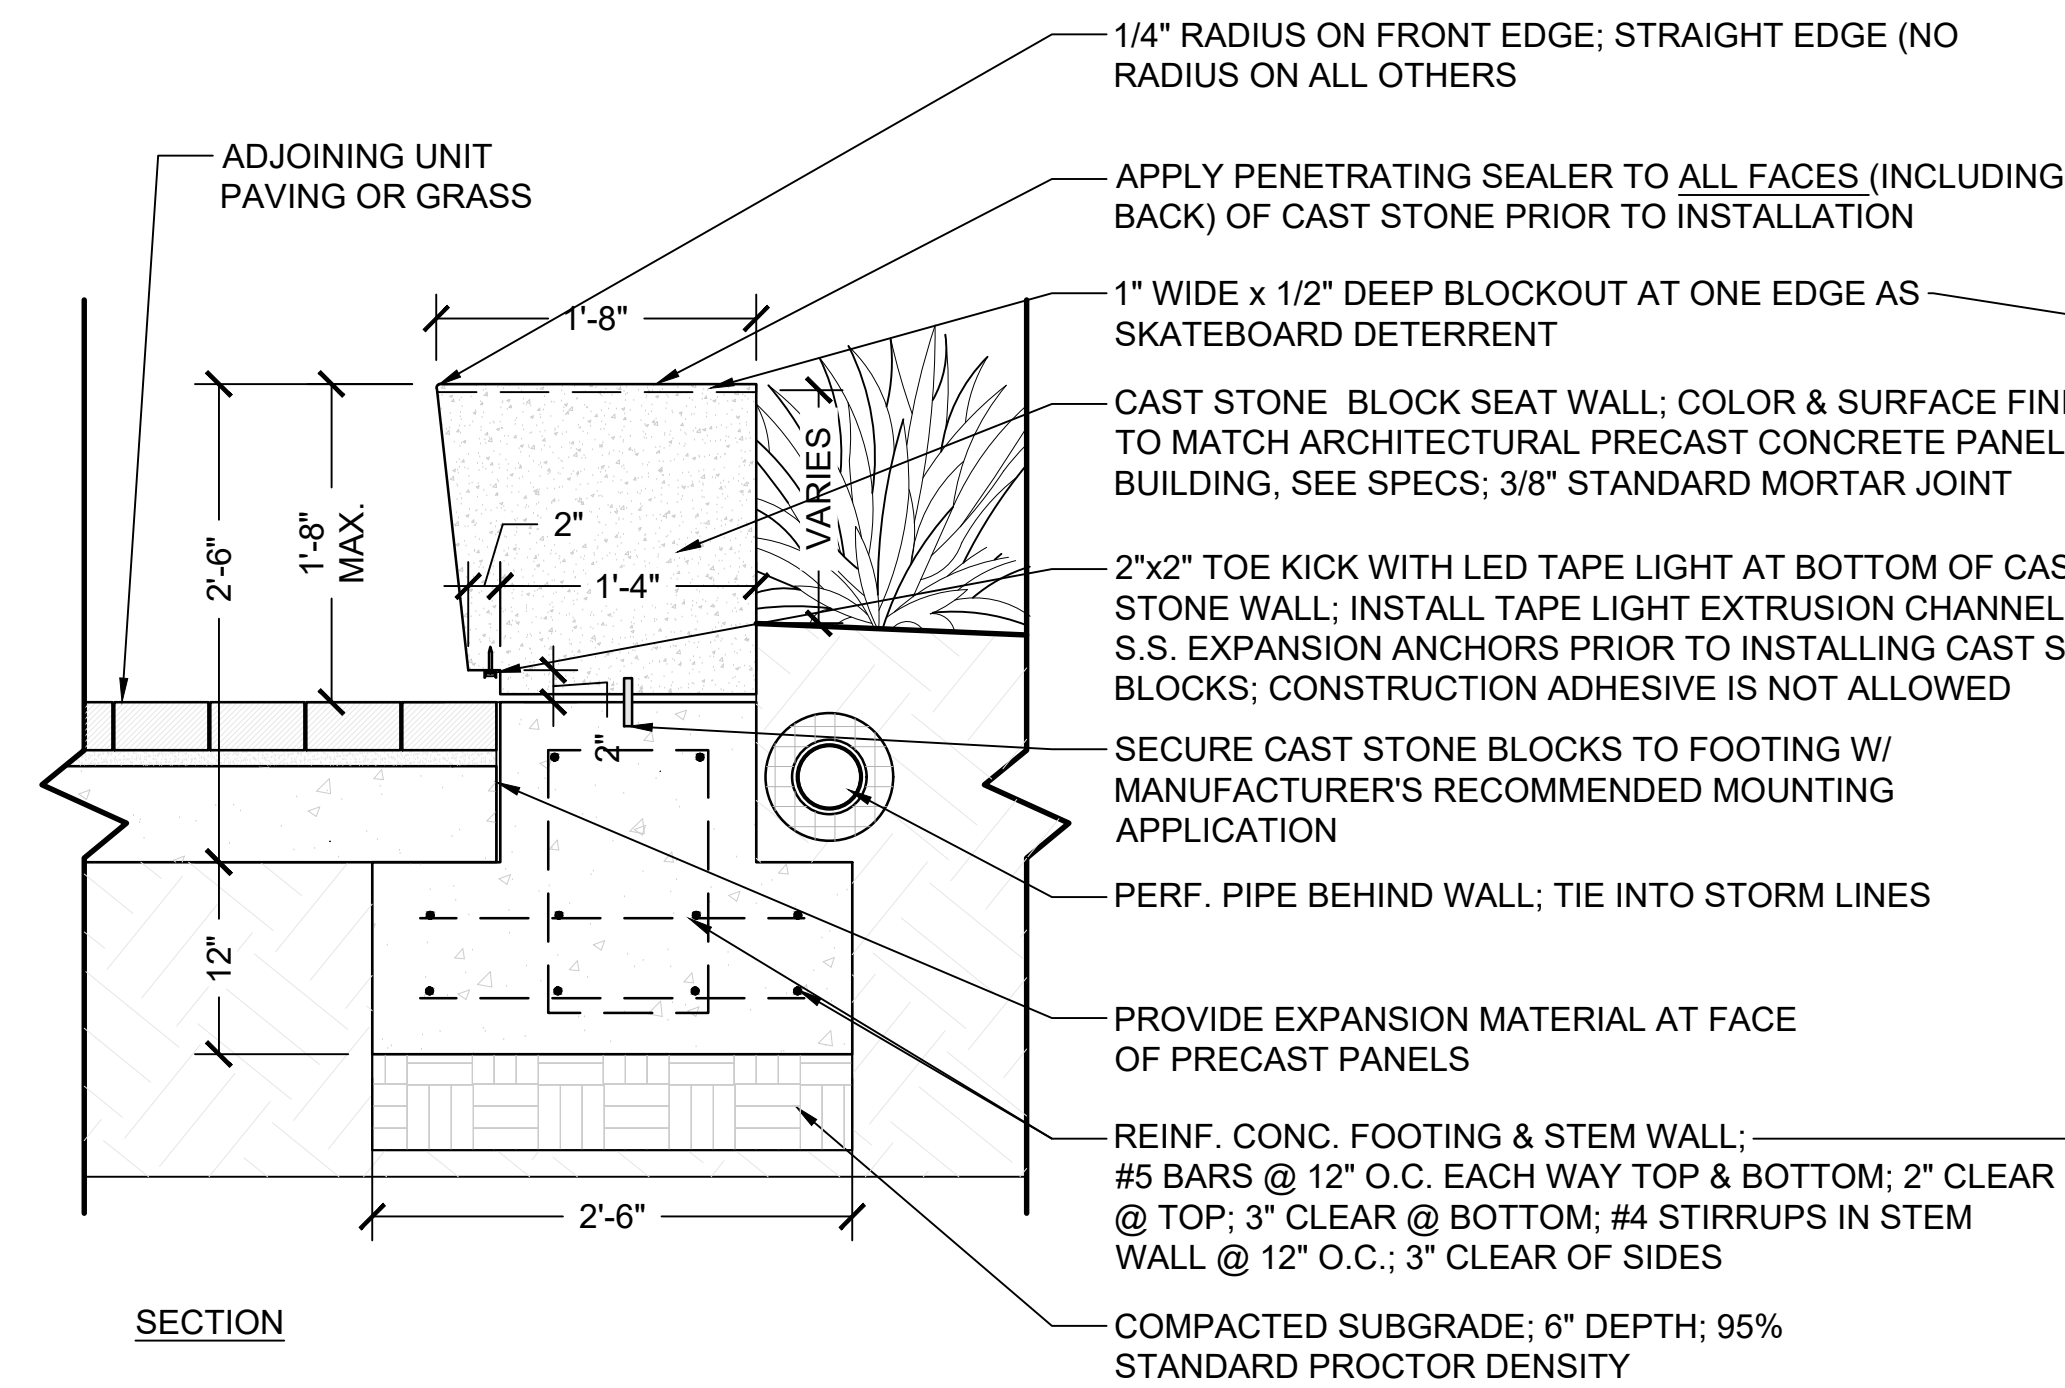

5 TYP. CAST STONE SEAT WALL
SCALE: 1" = 1'-0"

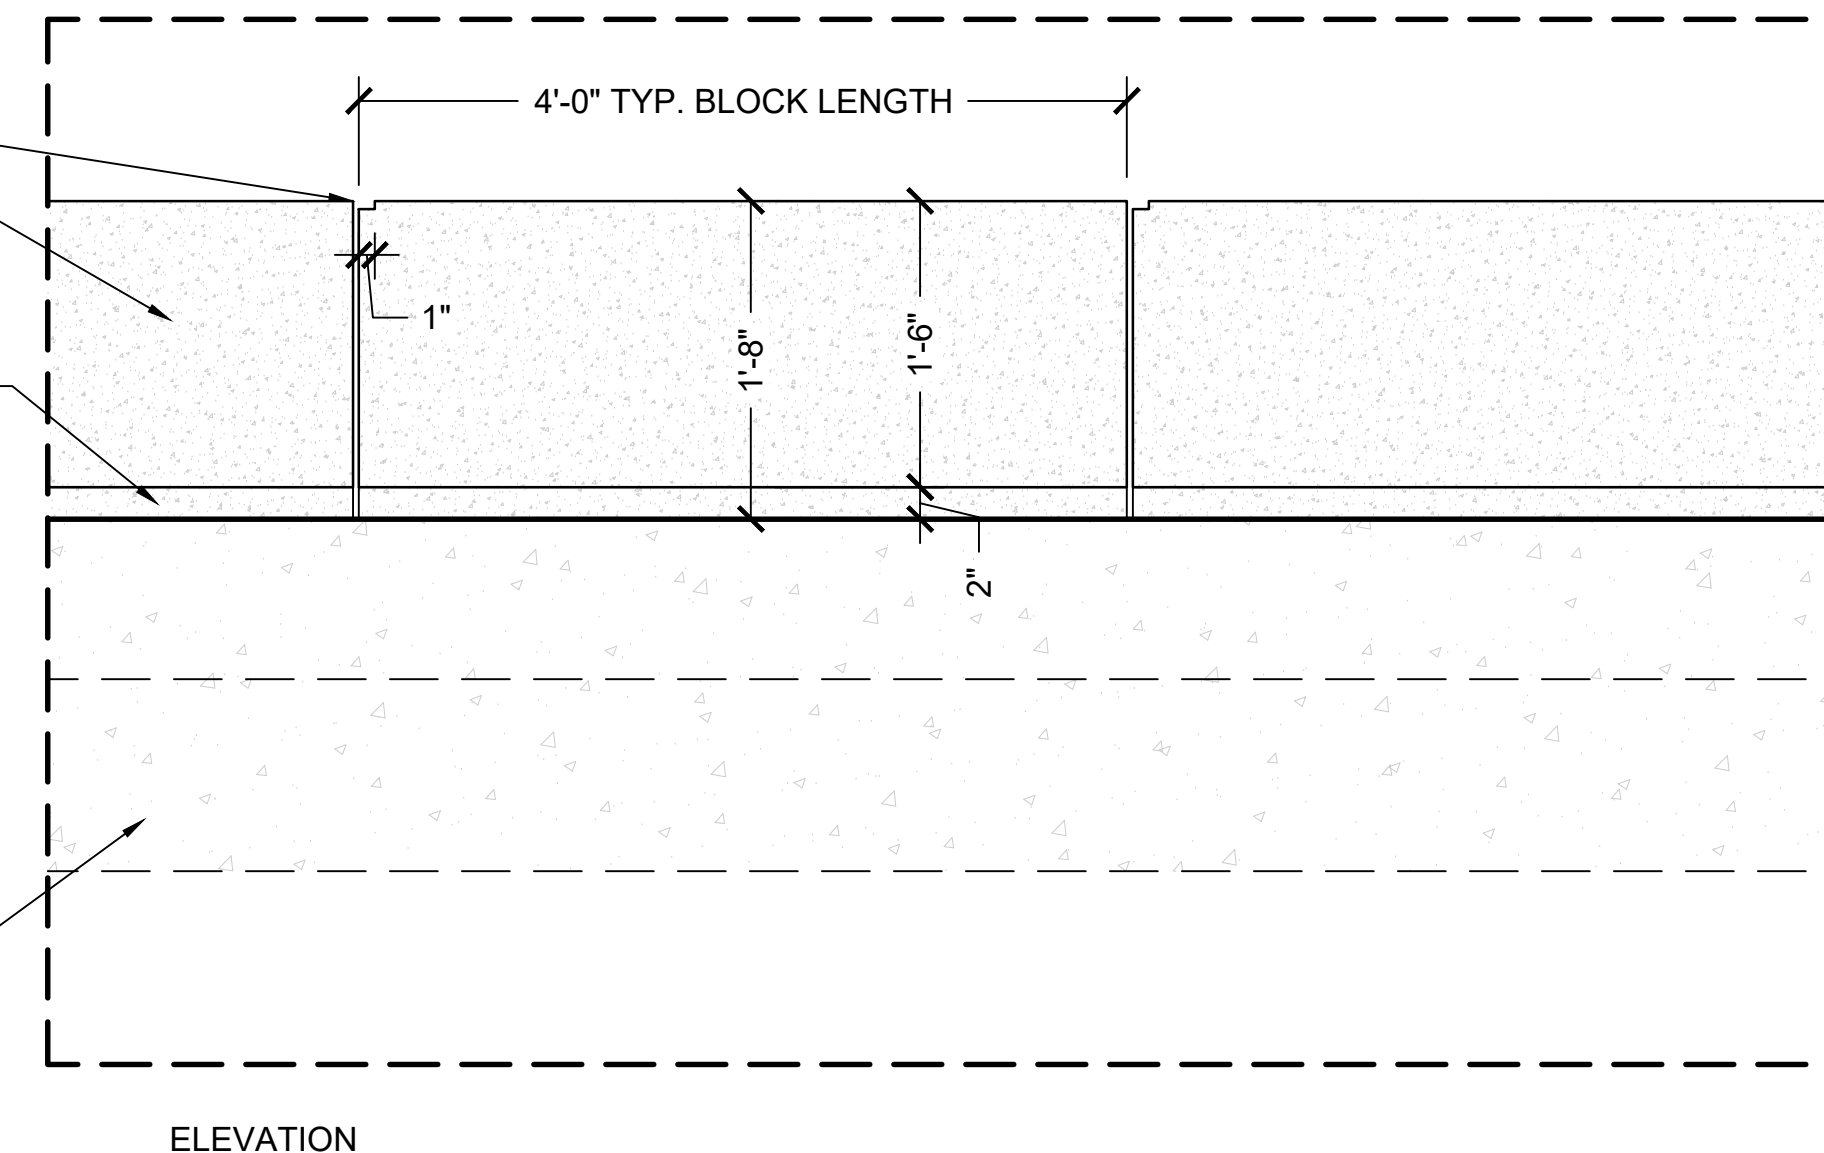


- STEEL PLANTER
- 12 GAUGE STEEL W/ STAINLESS STEEL BASE
 - FINISH- POWDER COATED PAINT, PROVIDE COLOR SAMPLES FOR OWNER AND LA APPROVAL

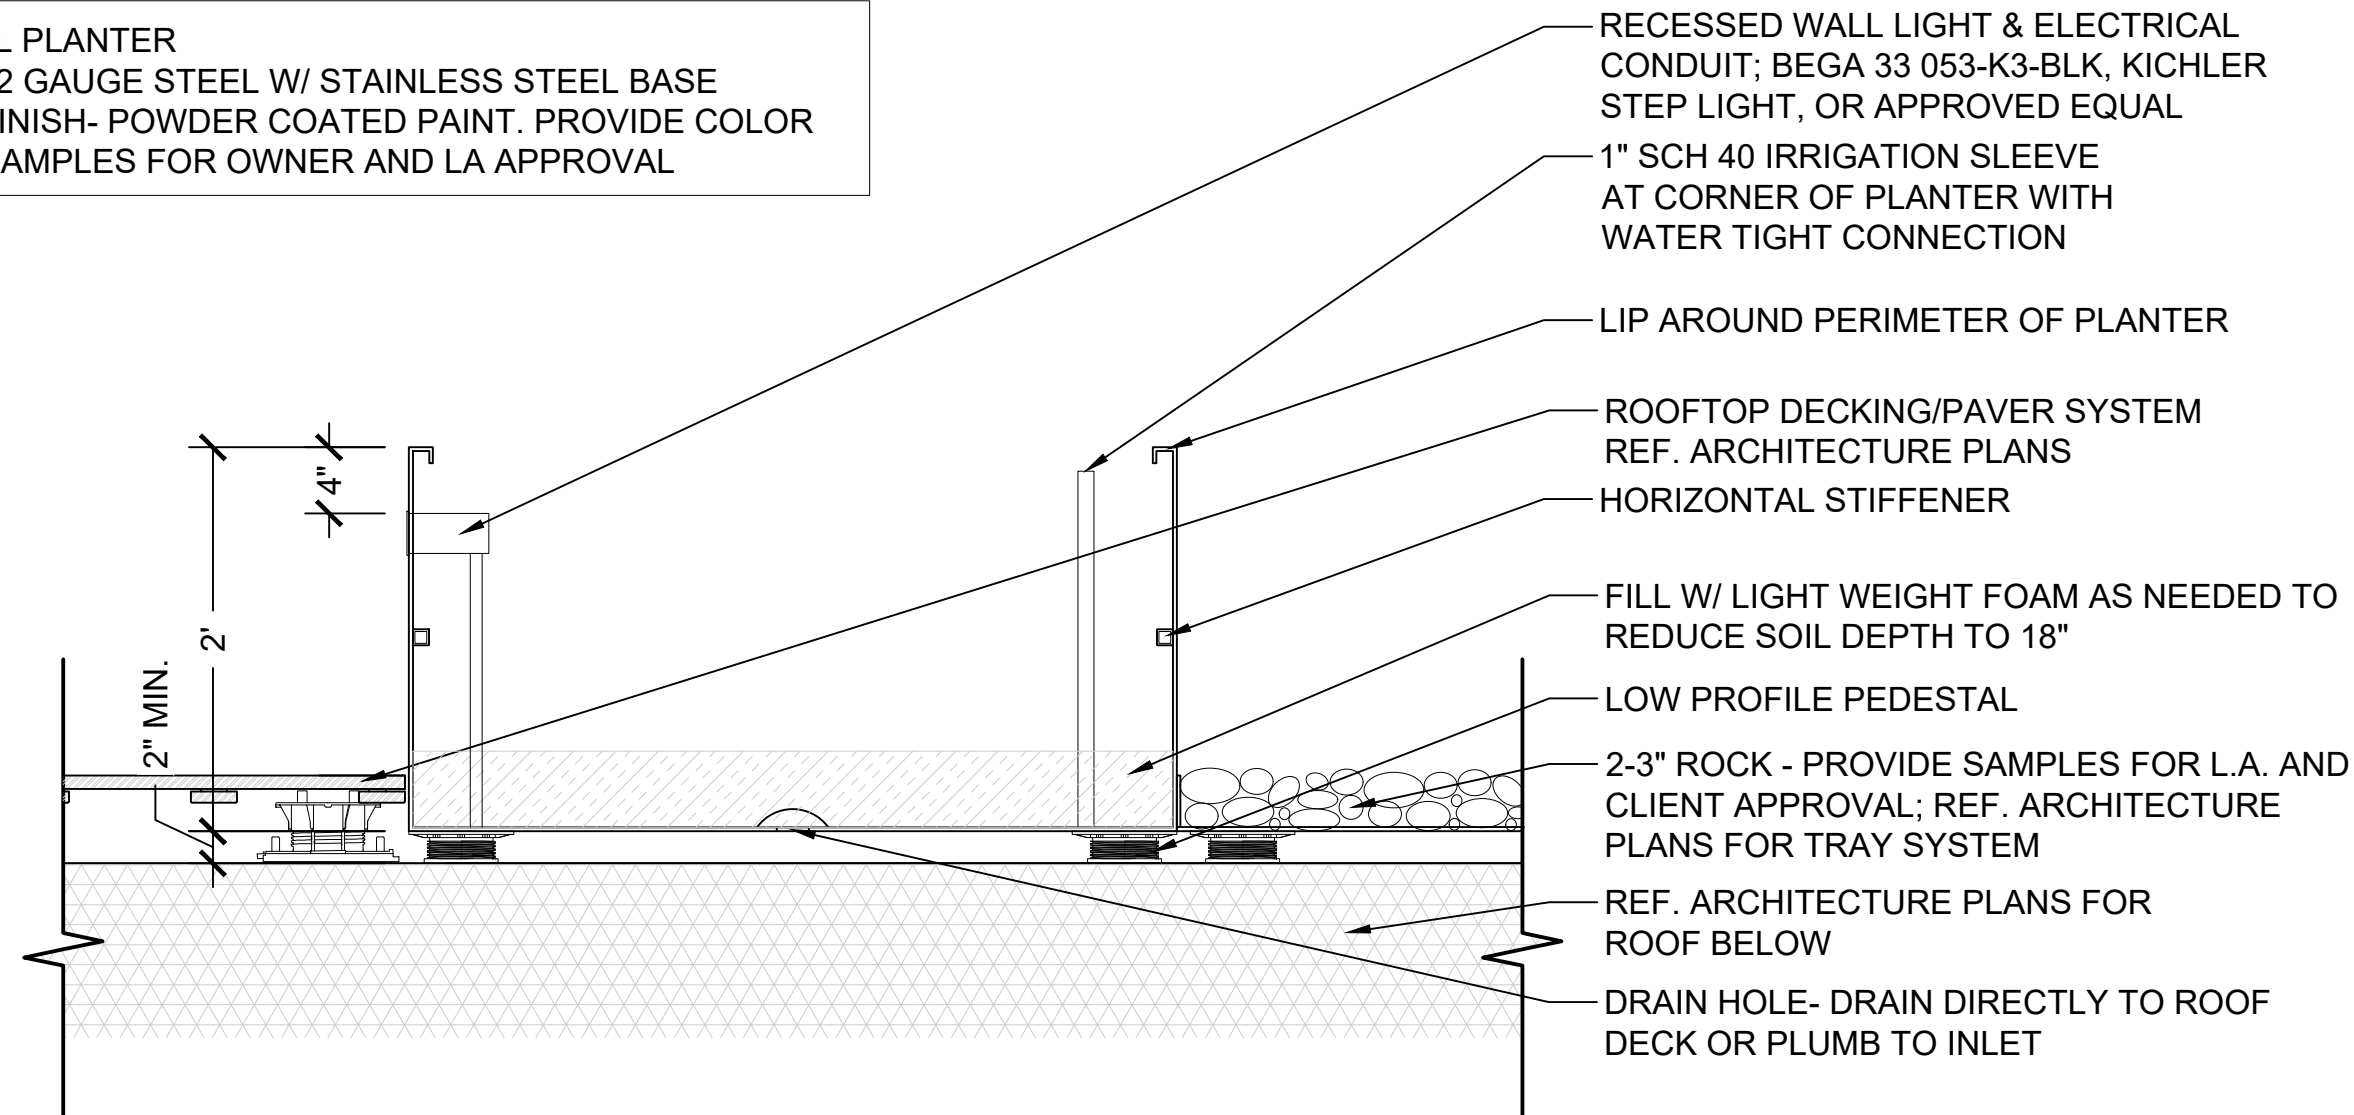


6 ROOFTOP PLANTER
SCALE: 1" = 1'-0"

- STEEL PLANTER
- 12 GAUGE STEEL W/ STAINLESS STEEL BASE
 - FINISH- POWDER COATED PAINT, PROVIDE COLOR SAMPLES FOR OWNER AND LA APPROVAL

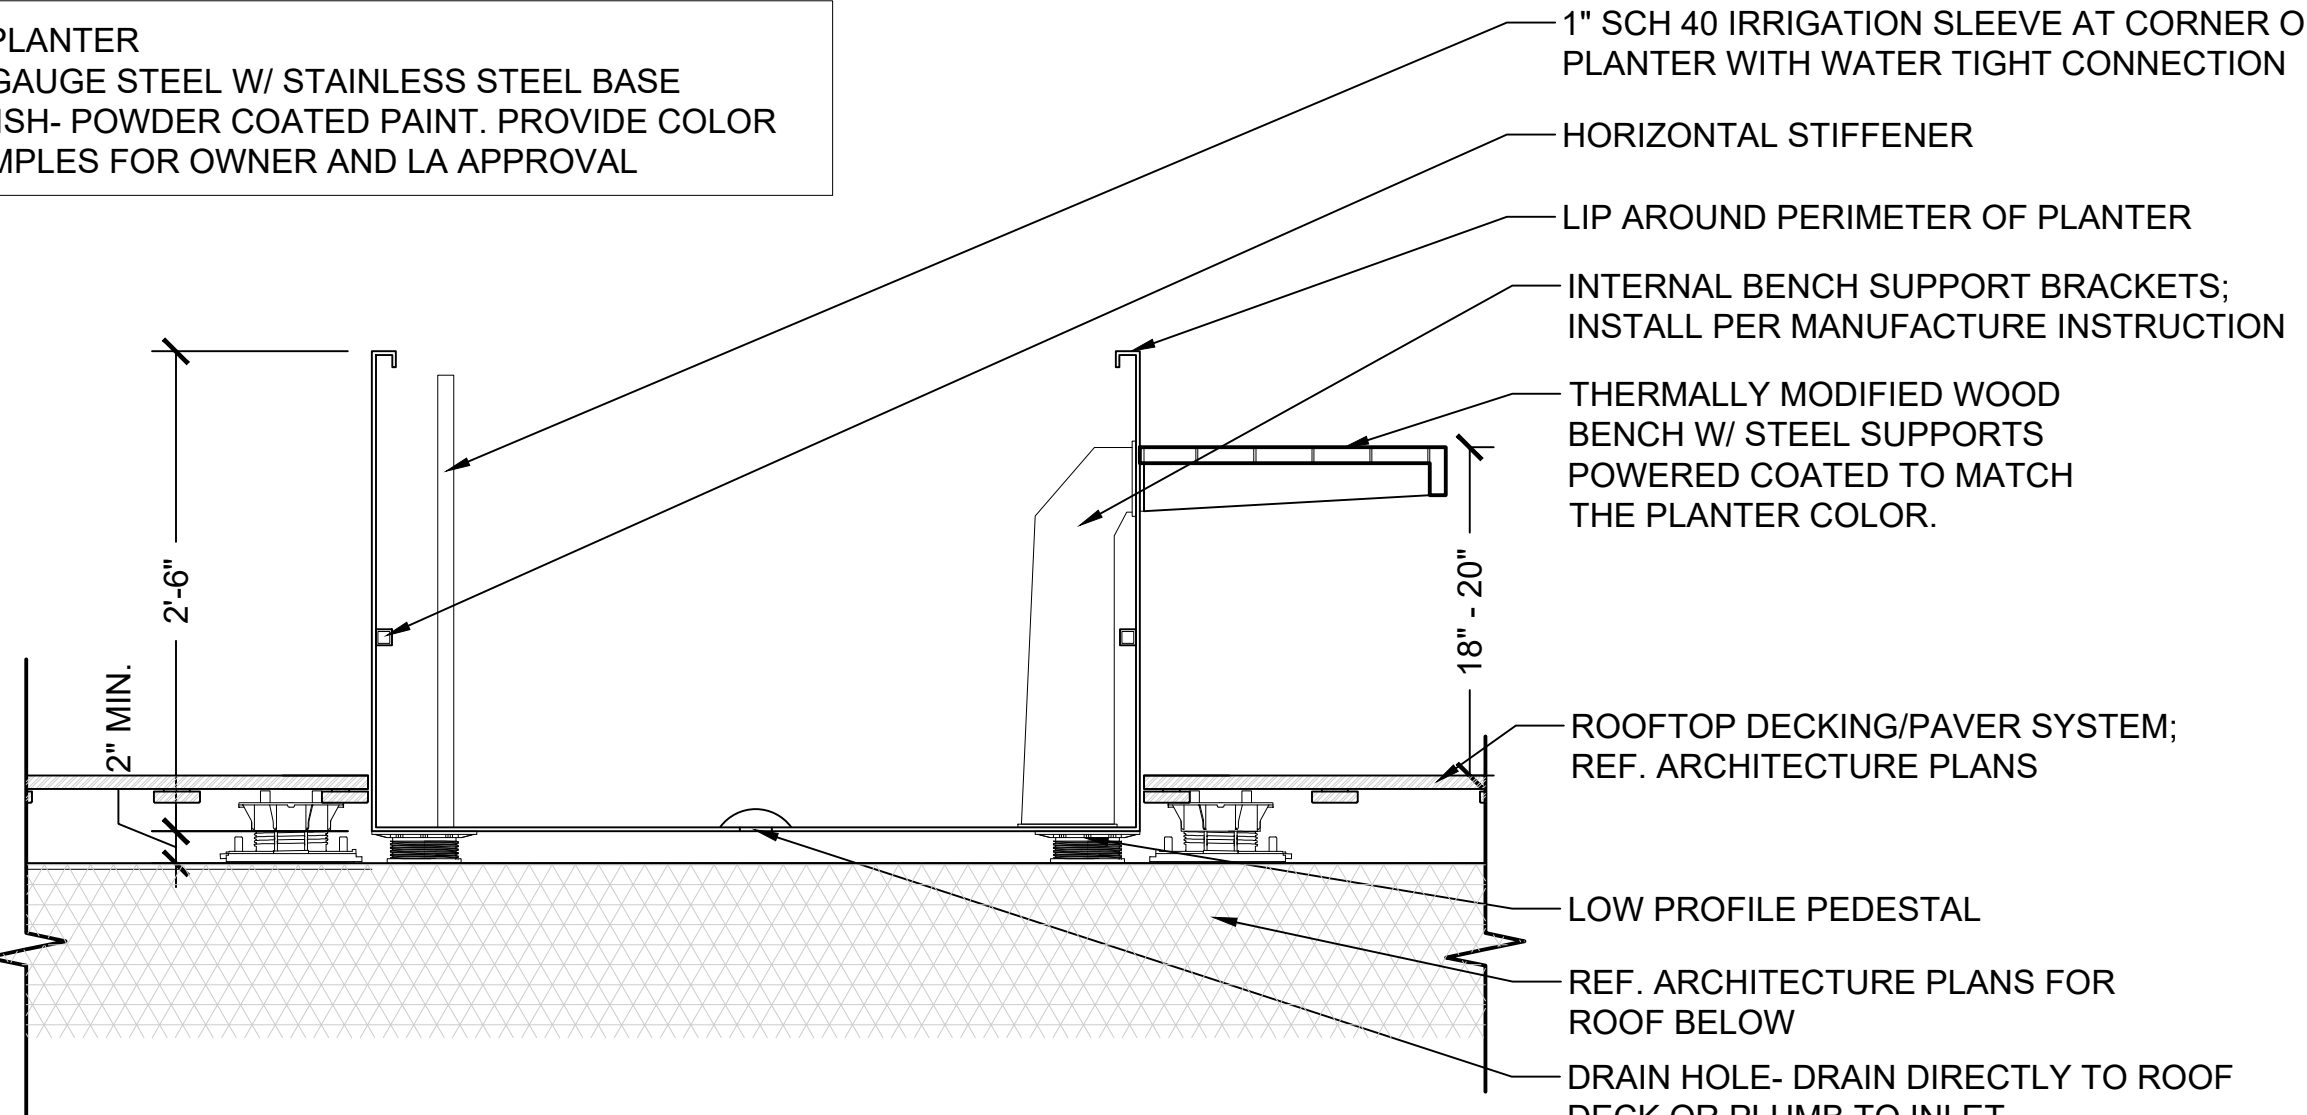


7 ROOFTOP PLANTER W/ BENCH
SCALE: 1" = 1'-0"


- STEEL PLANTER
- 12 GAUGE STEEL W/ STAINLESS STEEL BASE
 - FINISH- POWDER COATED PAINT, PROVIDE COLOR SAMPLES FOR OWNER AND LA APPROVAL

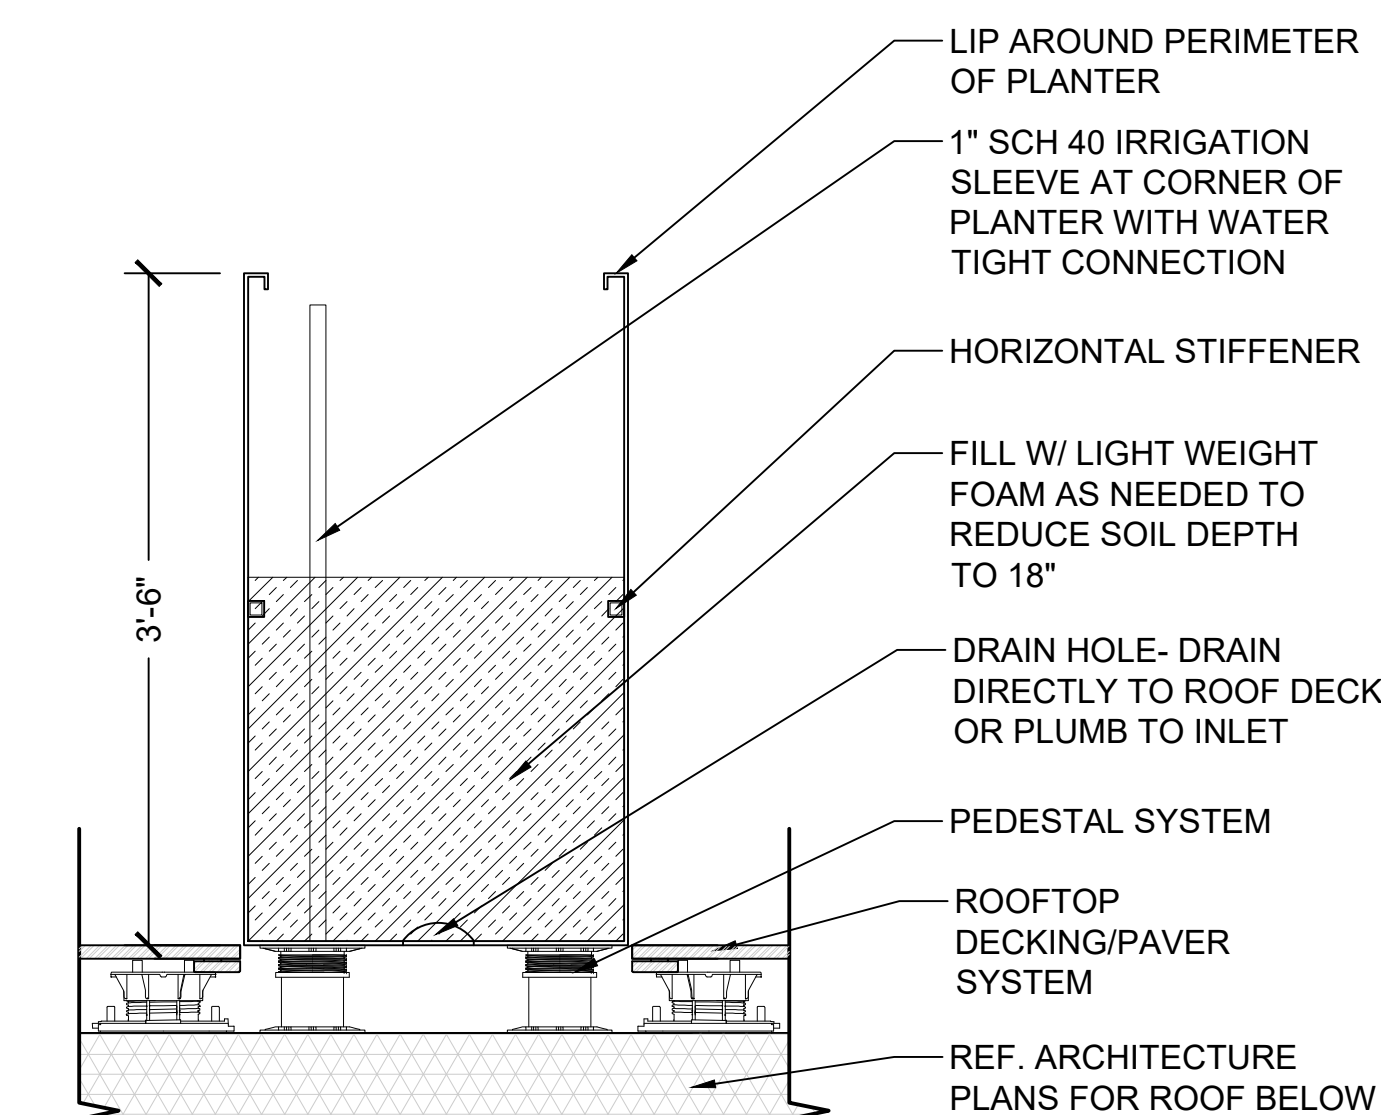

10 ROOFTOP PLANTER - BAR HEIGHT
SCALE: 1" = 1'-0"

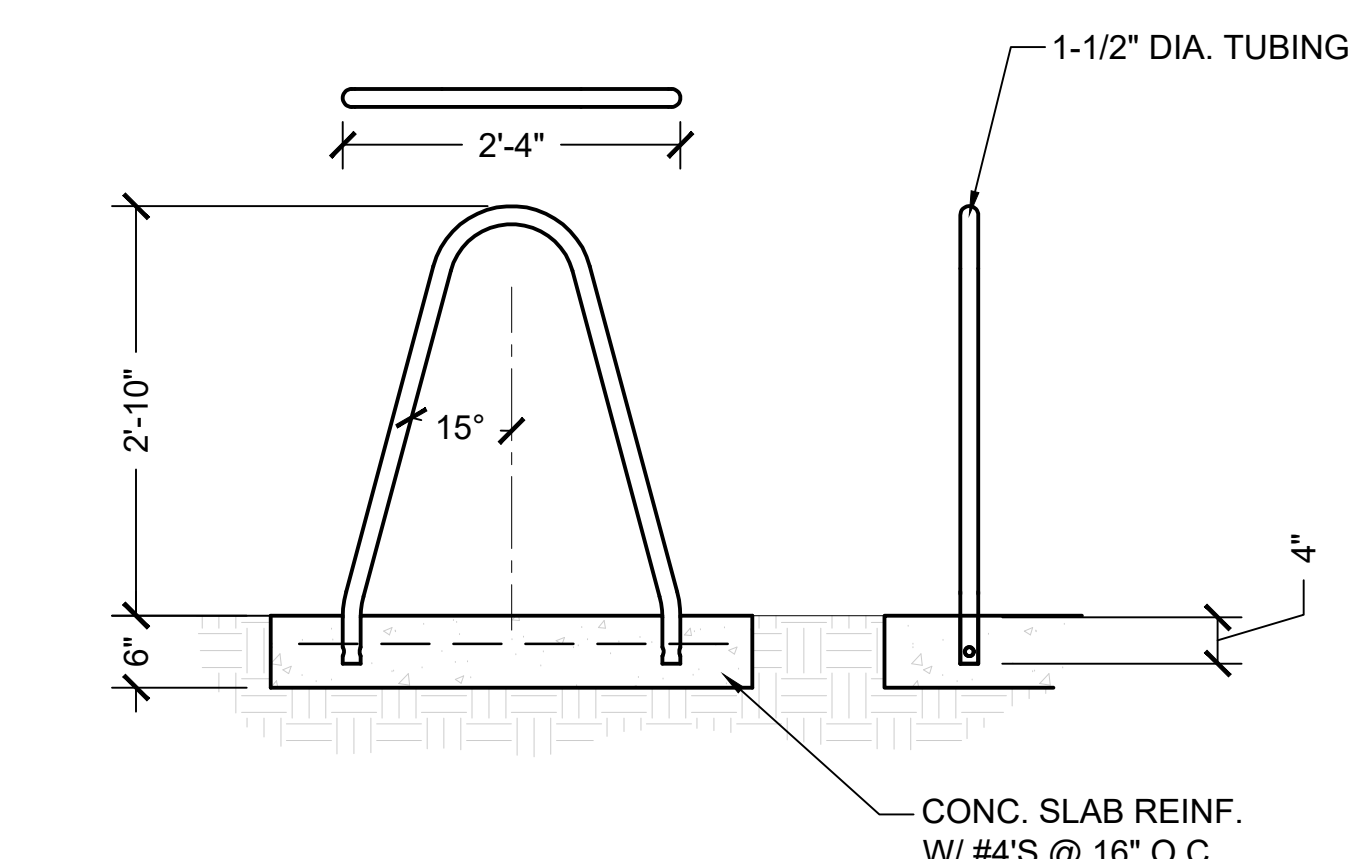

8 BIKE RACK
SCALE: 3/4" = 1'-0"

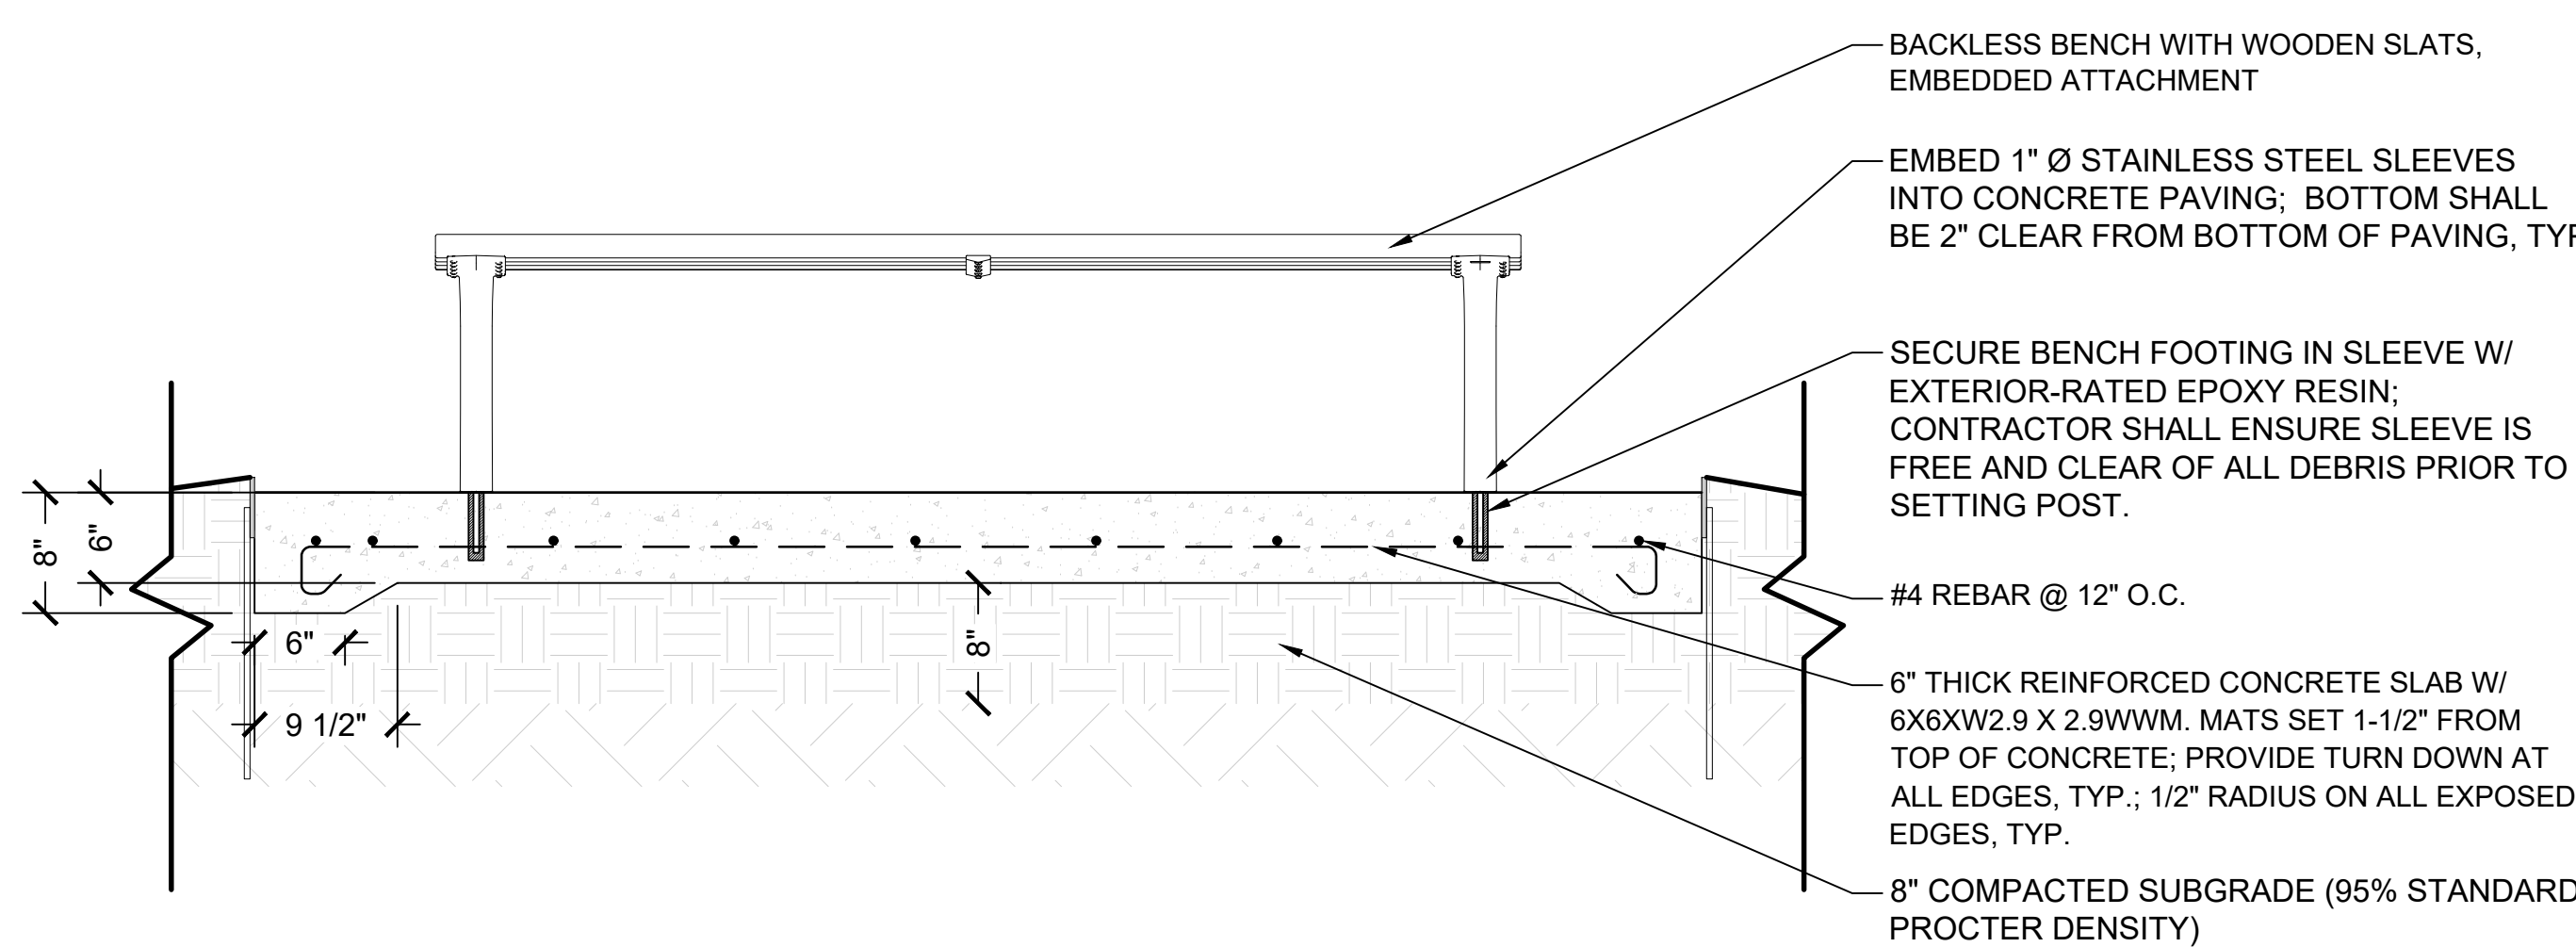

9 TYP. BENCH EMBEDDED IN CONCRETE PAD
SCALE: 1" = 1'-0"