




**1** Braced Frame BF-X4 Along Line X4  
1/4" = 1'-0"

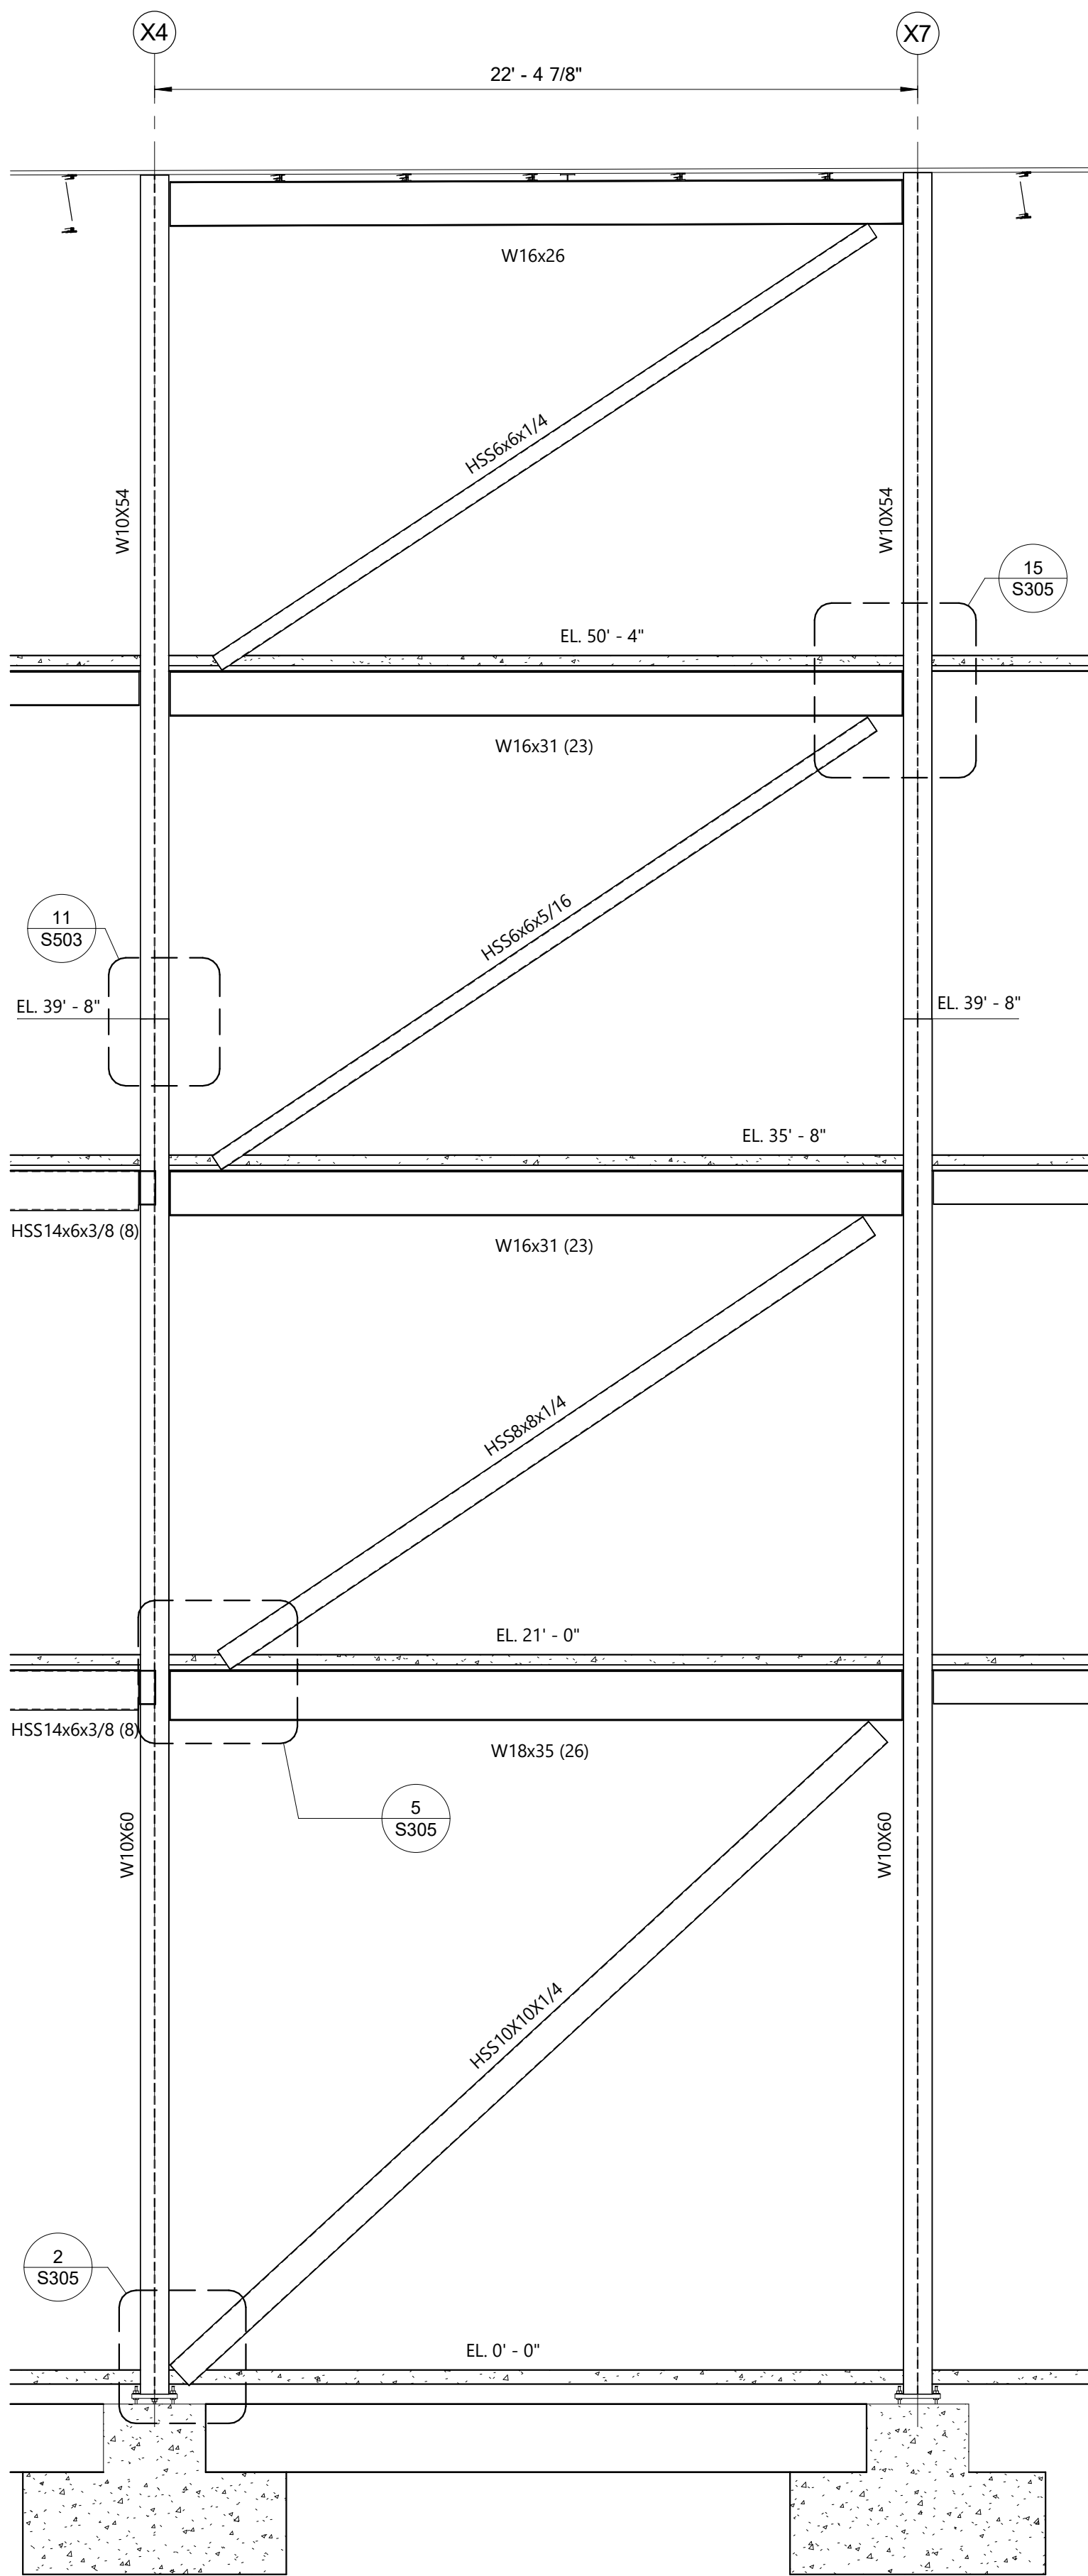

**2** Braced Frame BF-XC Along Line XC  
1/4" = 1'-0"

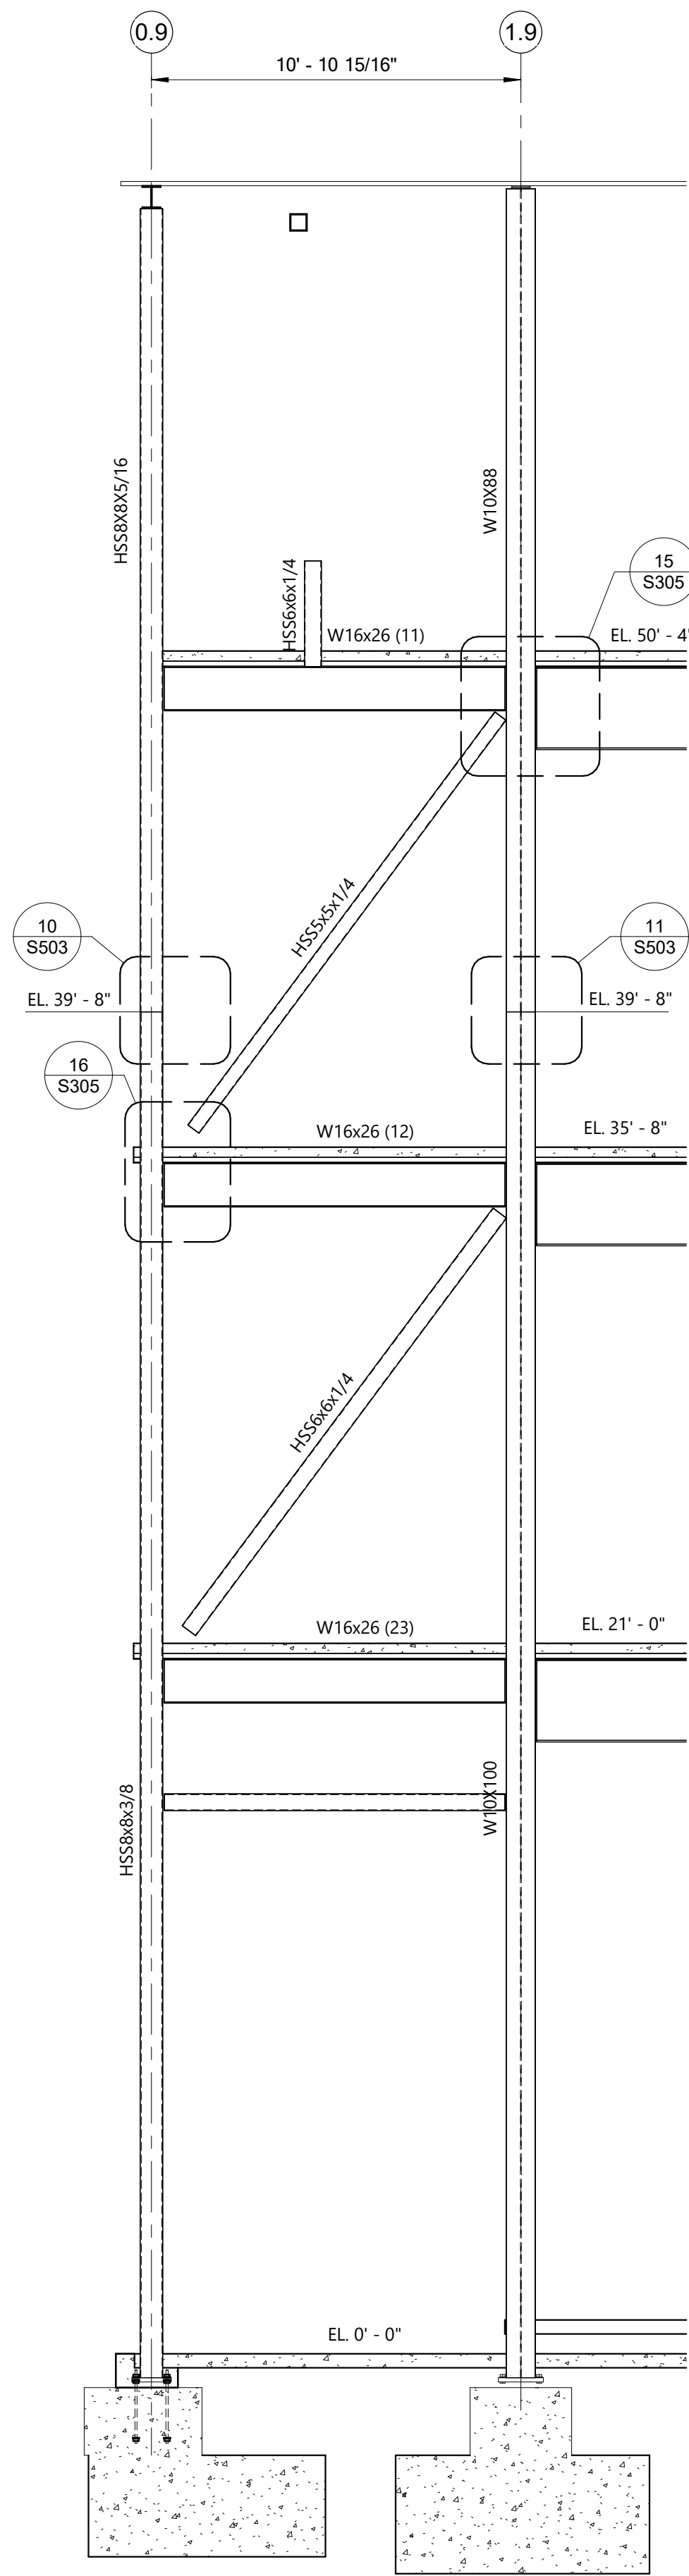

**3** Braced Frame BF-C Along Line C  
1/4" = 1'-0"

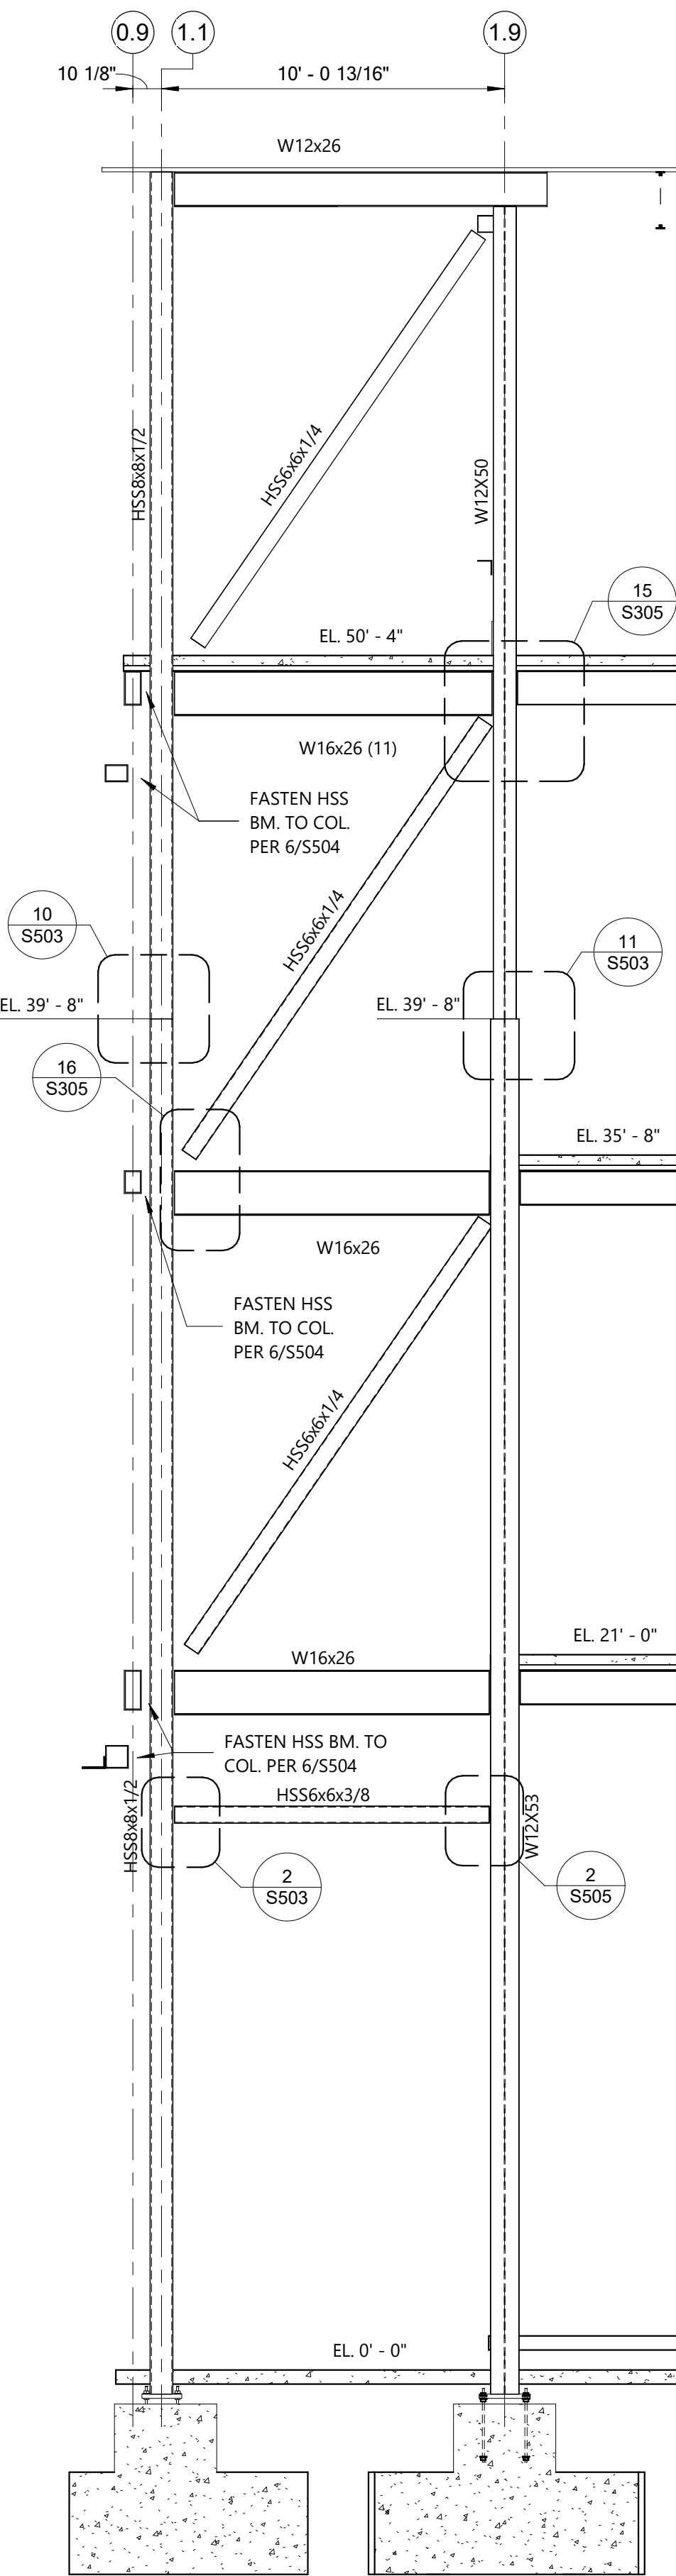

**4** Braced Frame BF-F Along Line F  
1/4" = 1'-0"