




4 ENLARGED STAIR PLAN - S301  
1/4" = 1'-0" | RE:1/A103

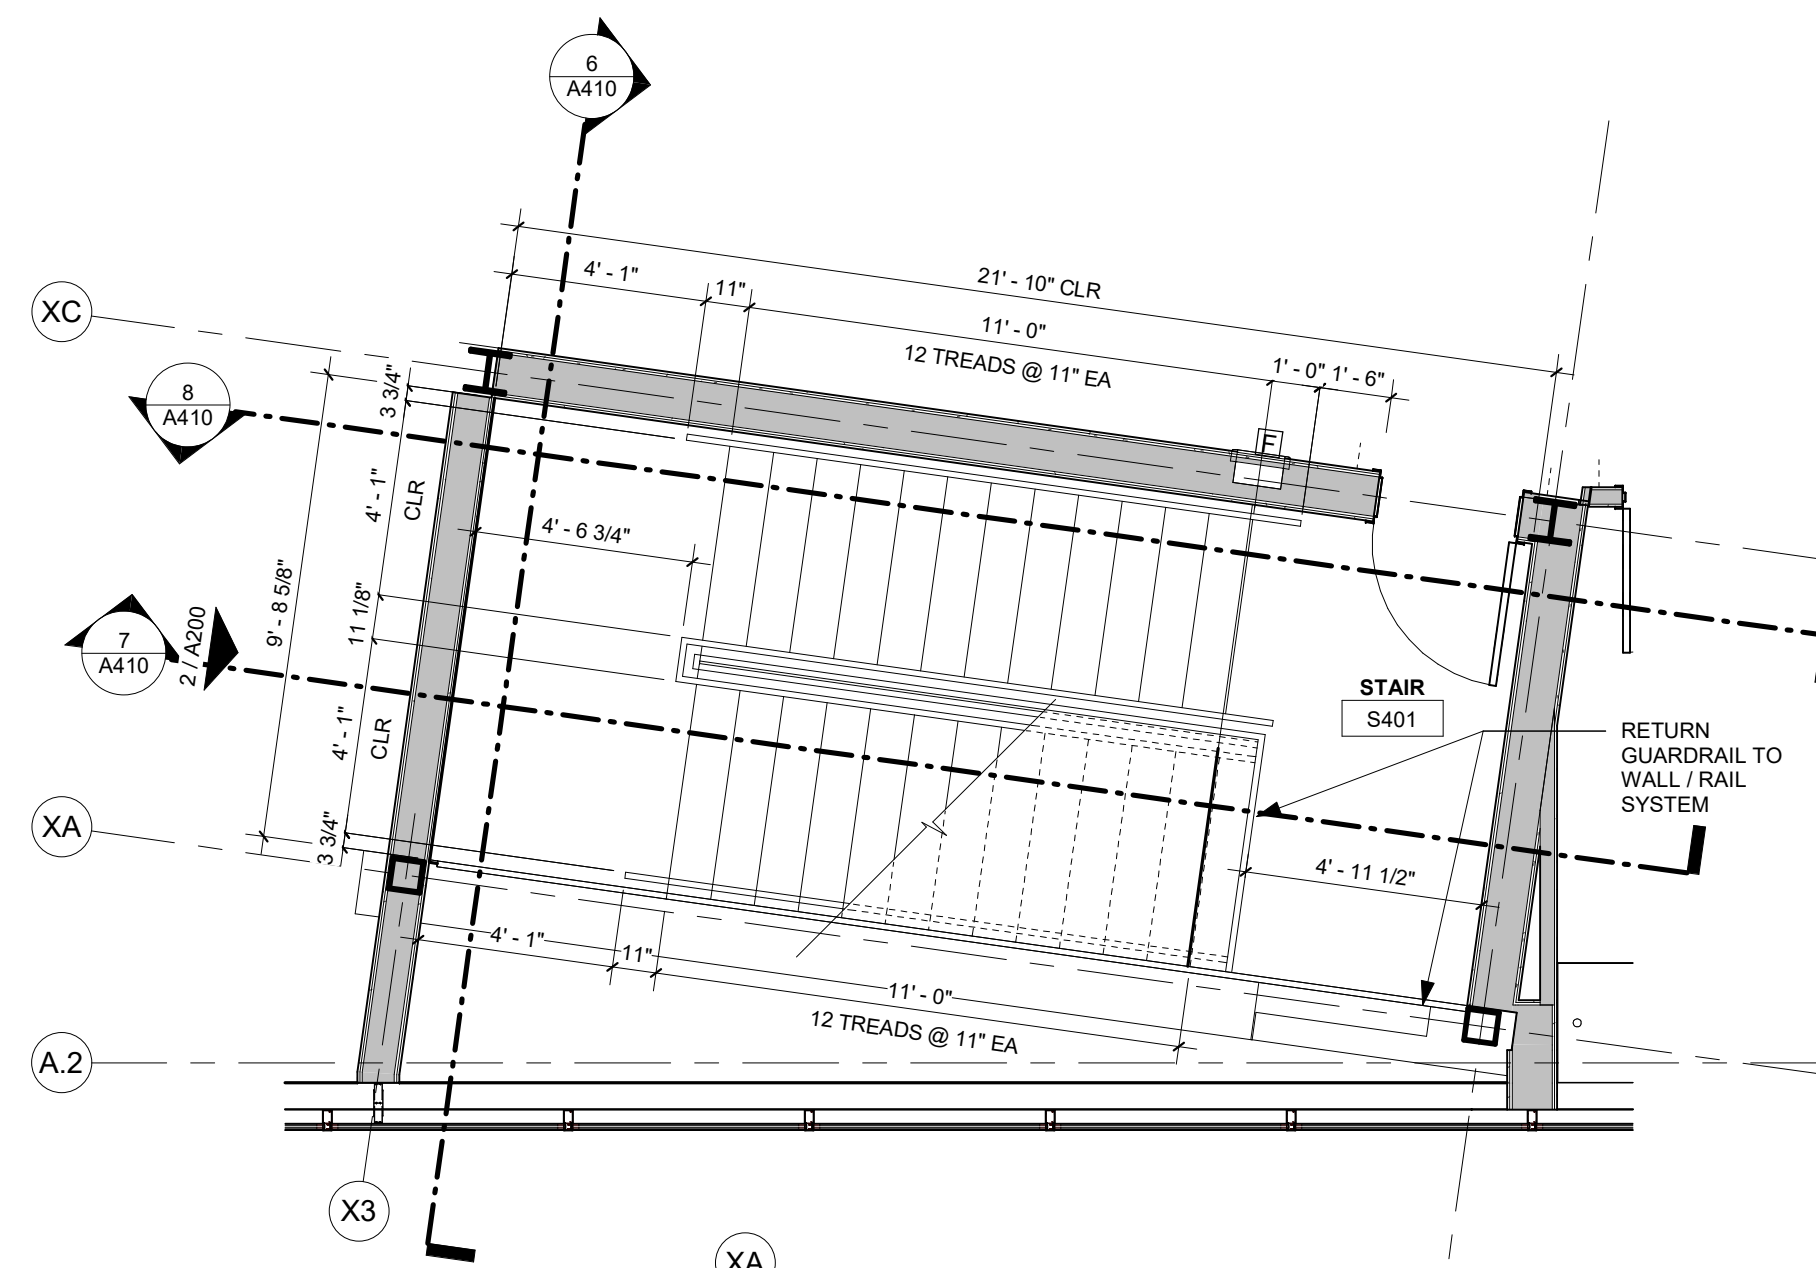


5 ENLARGED STAIR PLAN - S401  
1/4" = 1'-0" | RE:1/A104

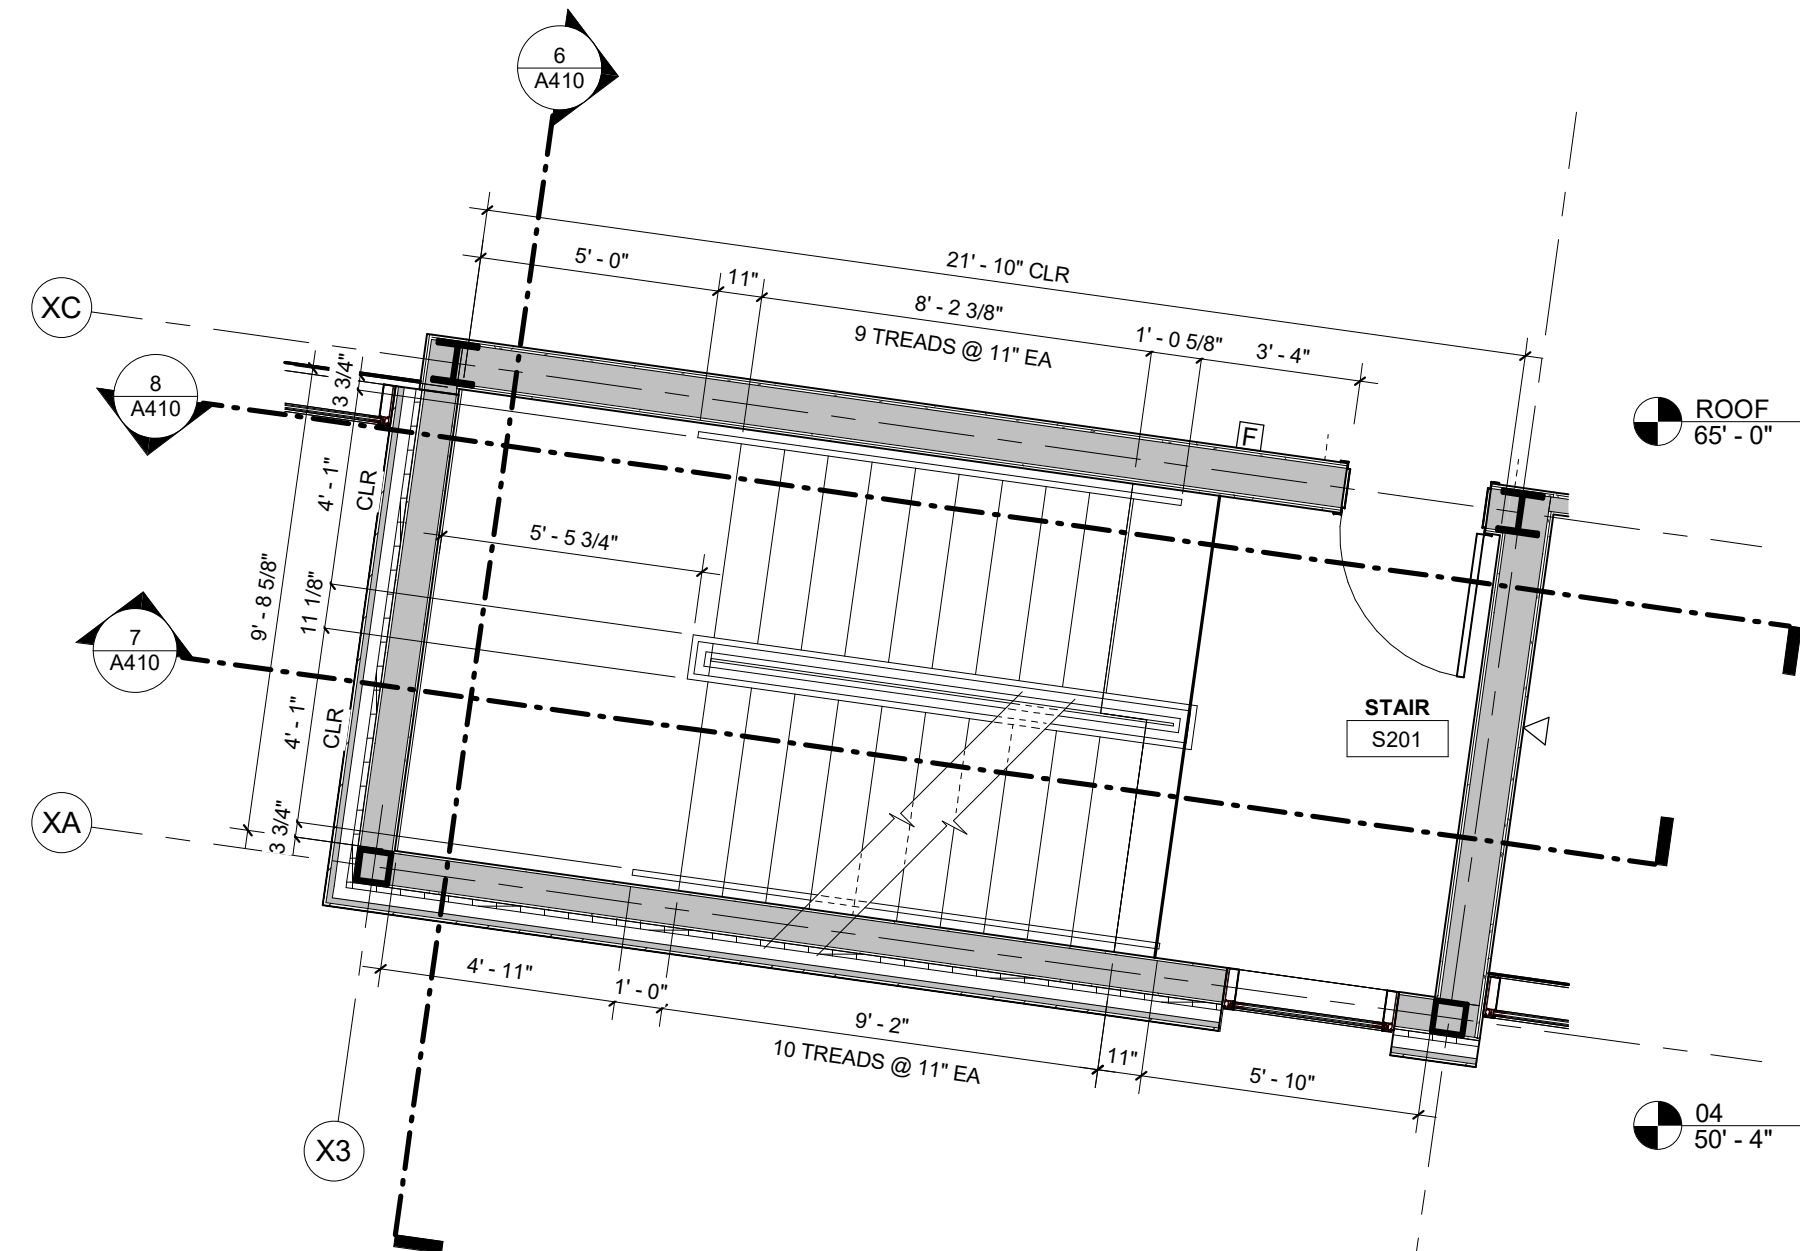


3 ENLARGED STAIR PLAN - S201  
1/4" = 1'-0" | RE:1/A102

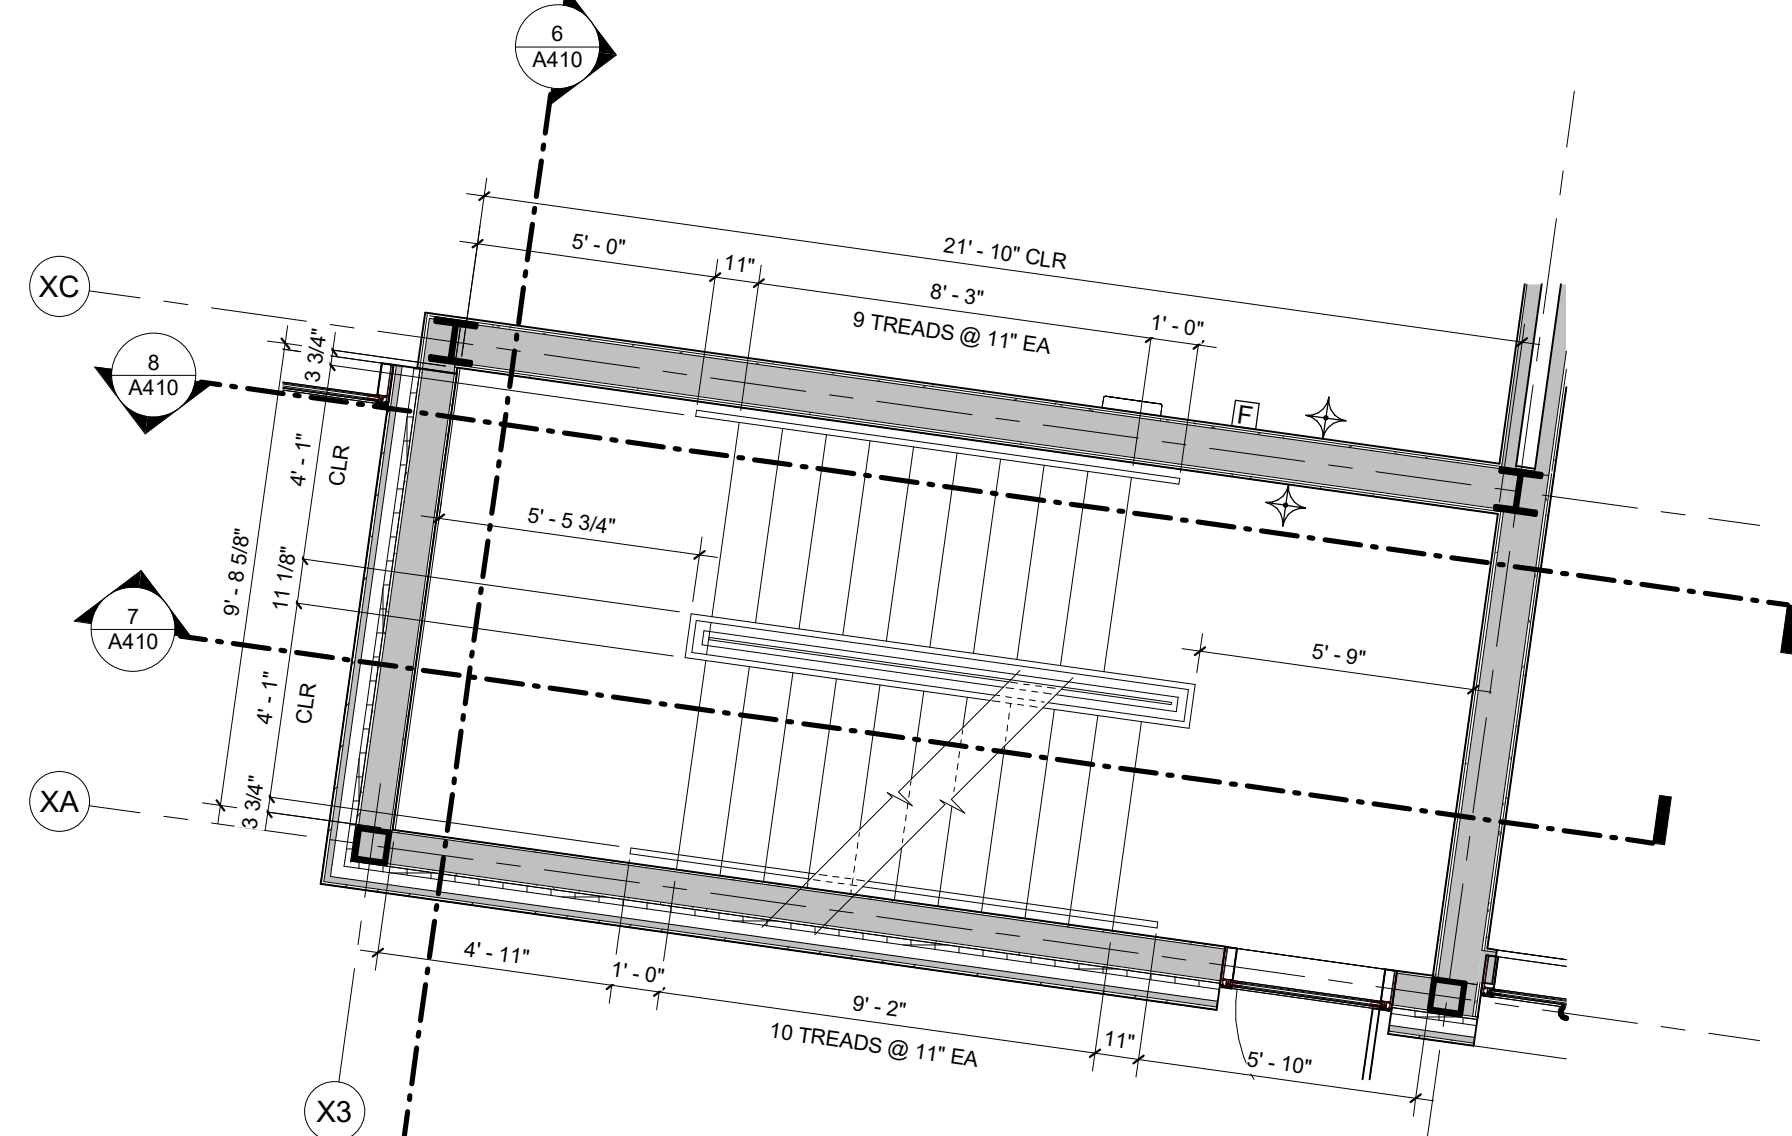


2 ENLARGED STAIR PLAN - S101 INT. LANDING  
1/4" = 1'-0"

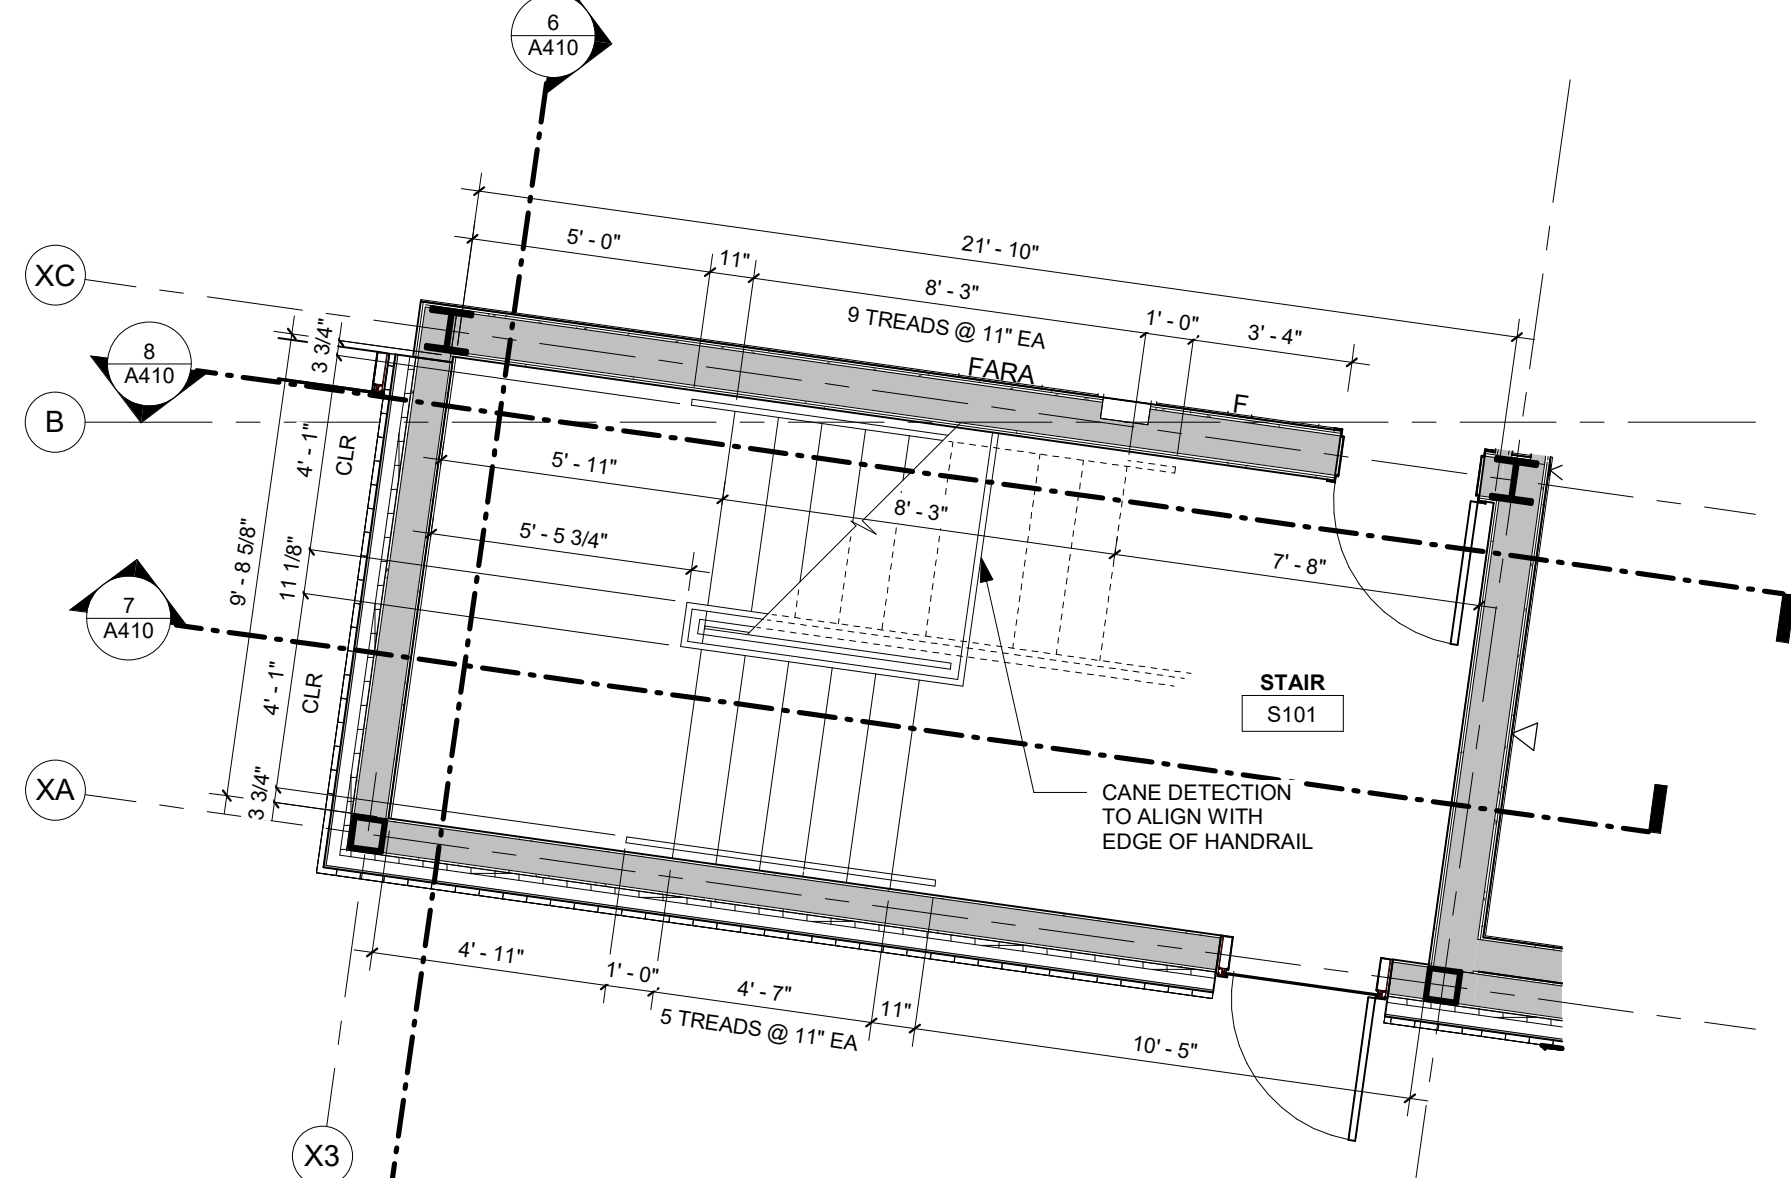


1 ENLARGED STAIR PLAN - S101  
1/4" = 1'-0" | RE:1/A101

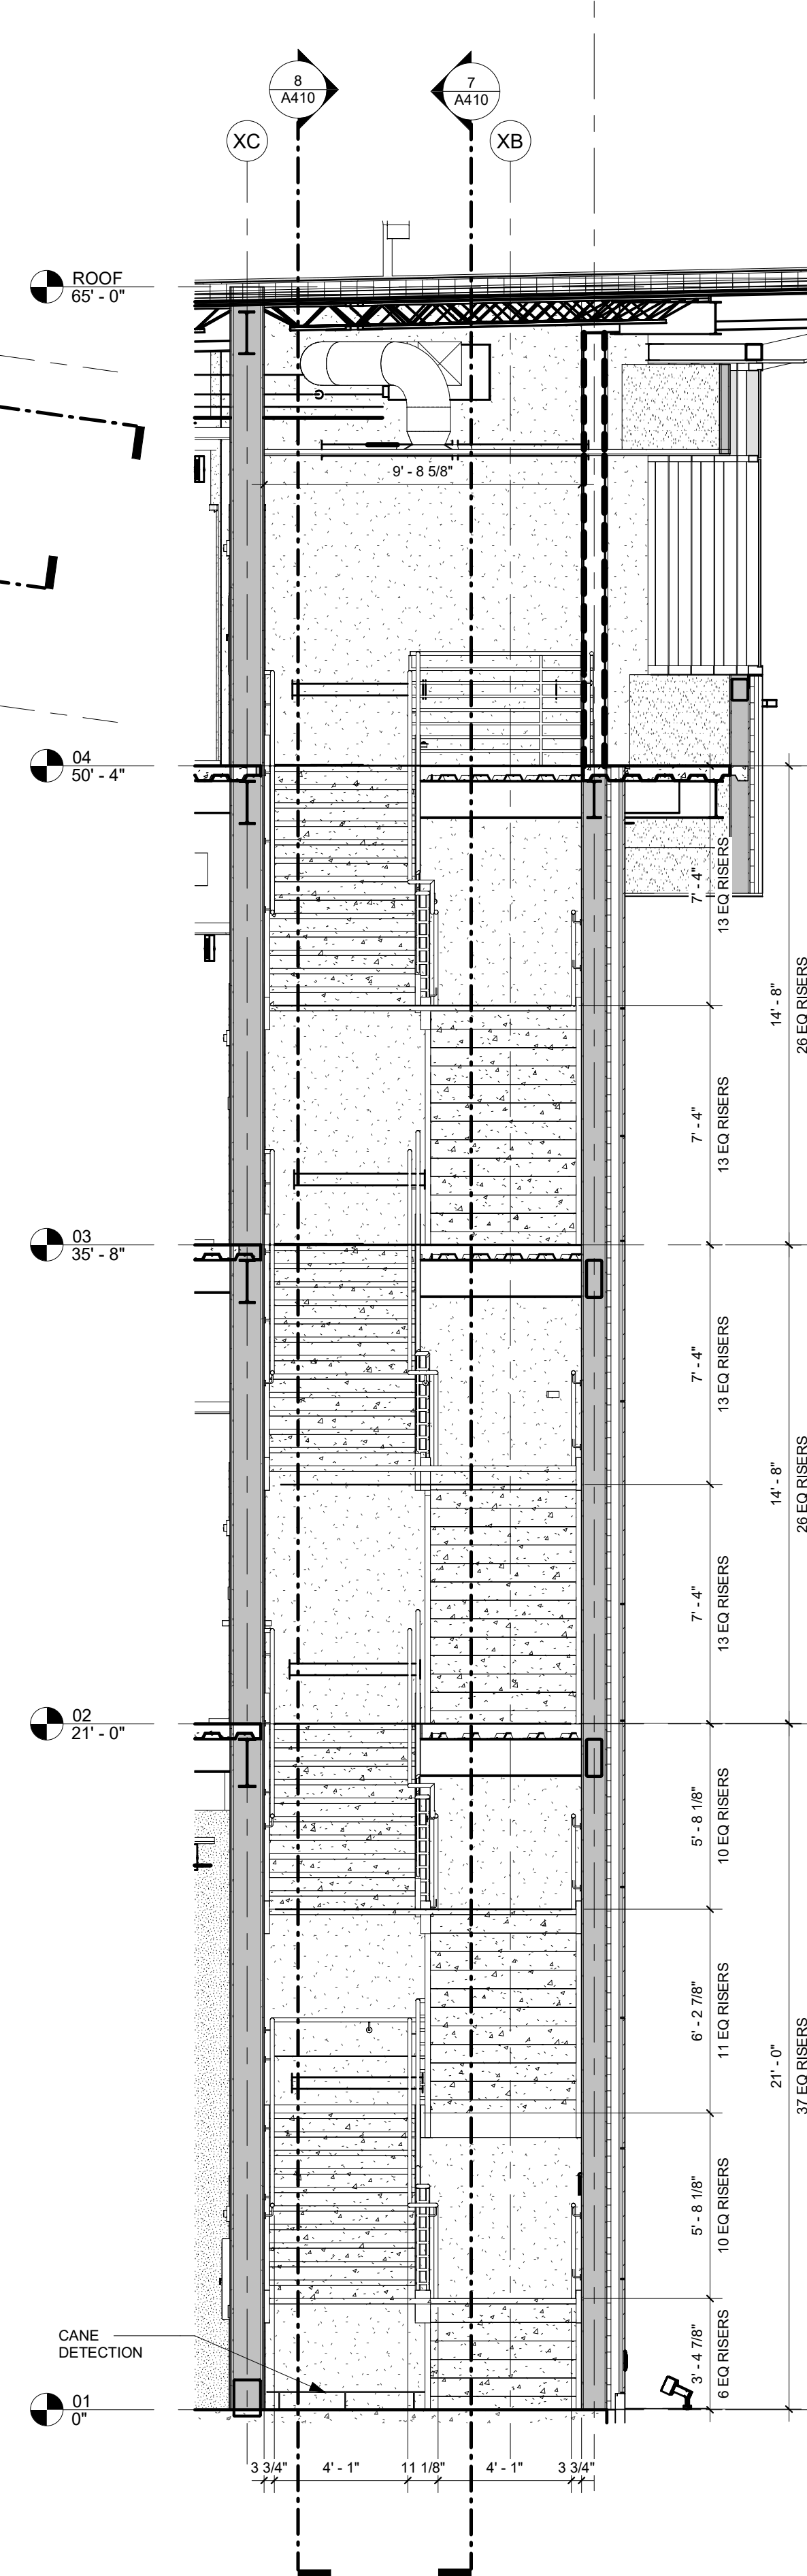

6 STAIR S101 SECTION 1  
1/4" = 1'-0" | RE:1/A410

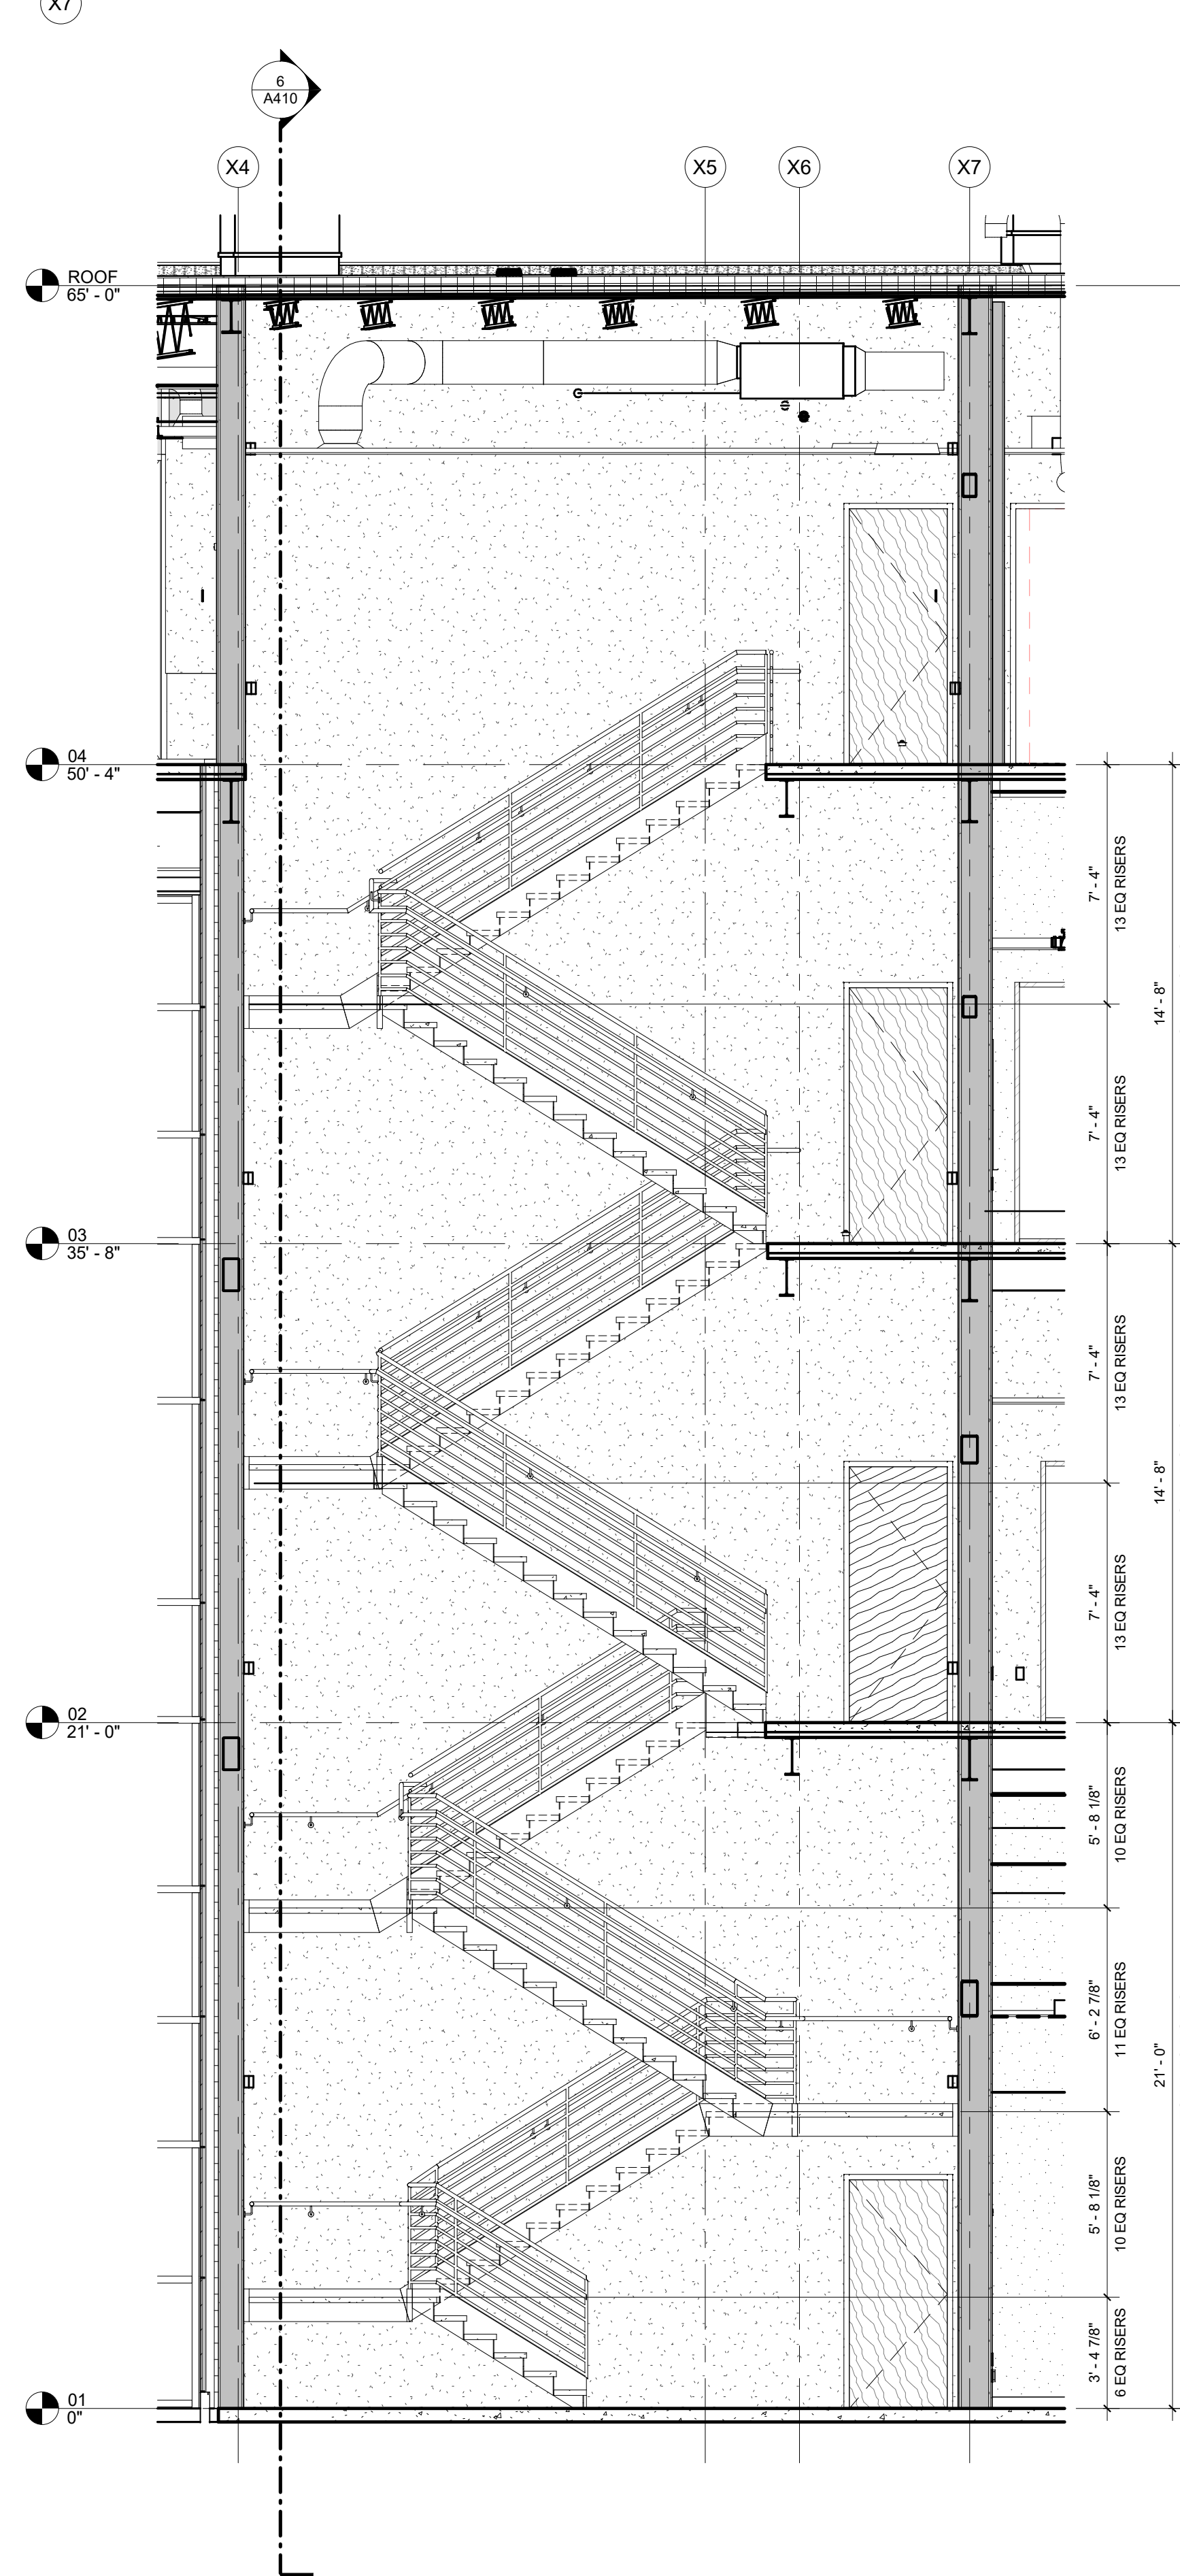

7 STAIR S101 SECTION 2  
1/4" = 1'-0" | RE:1/A410

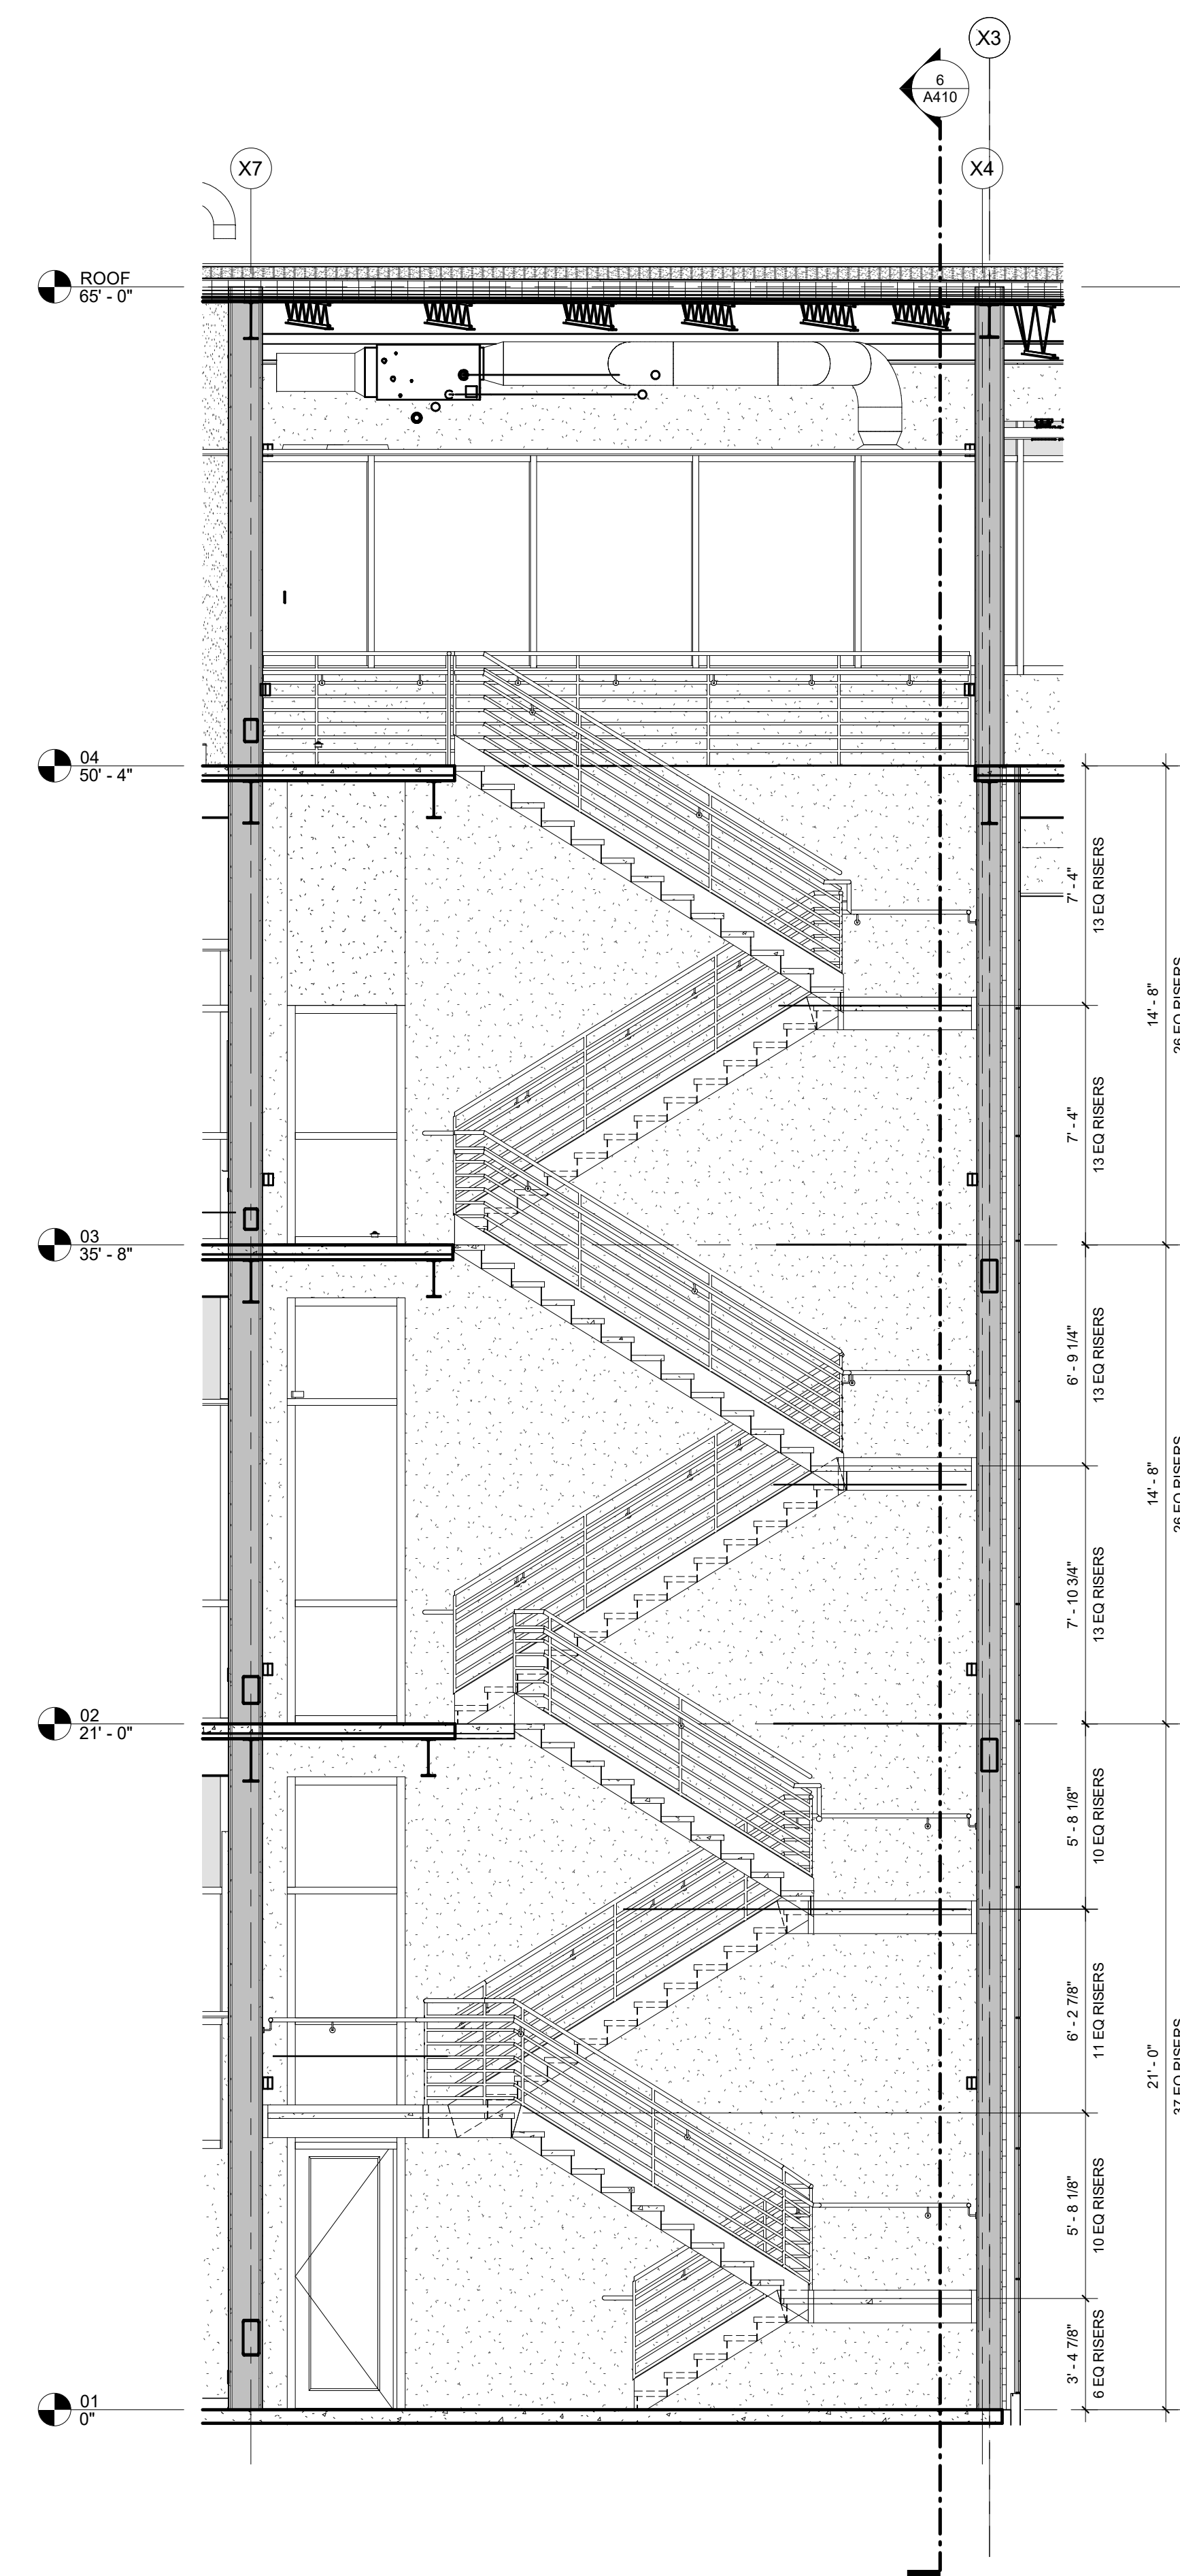

8 STAIR S101 SECTION 3  
1/4" = 1'-0" | RE:1/A410

GENERAL NOTES

KEYNOTES