




5 ENLARGED STAIR PLAN - S402
1/4" = 1'-0" | RE:1/A104

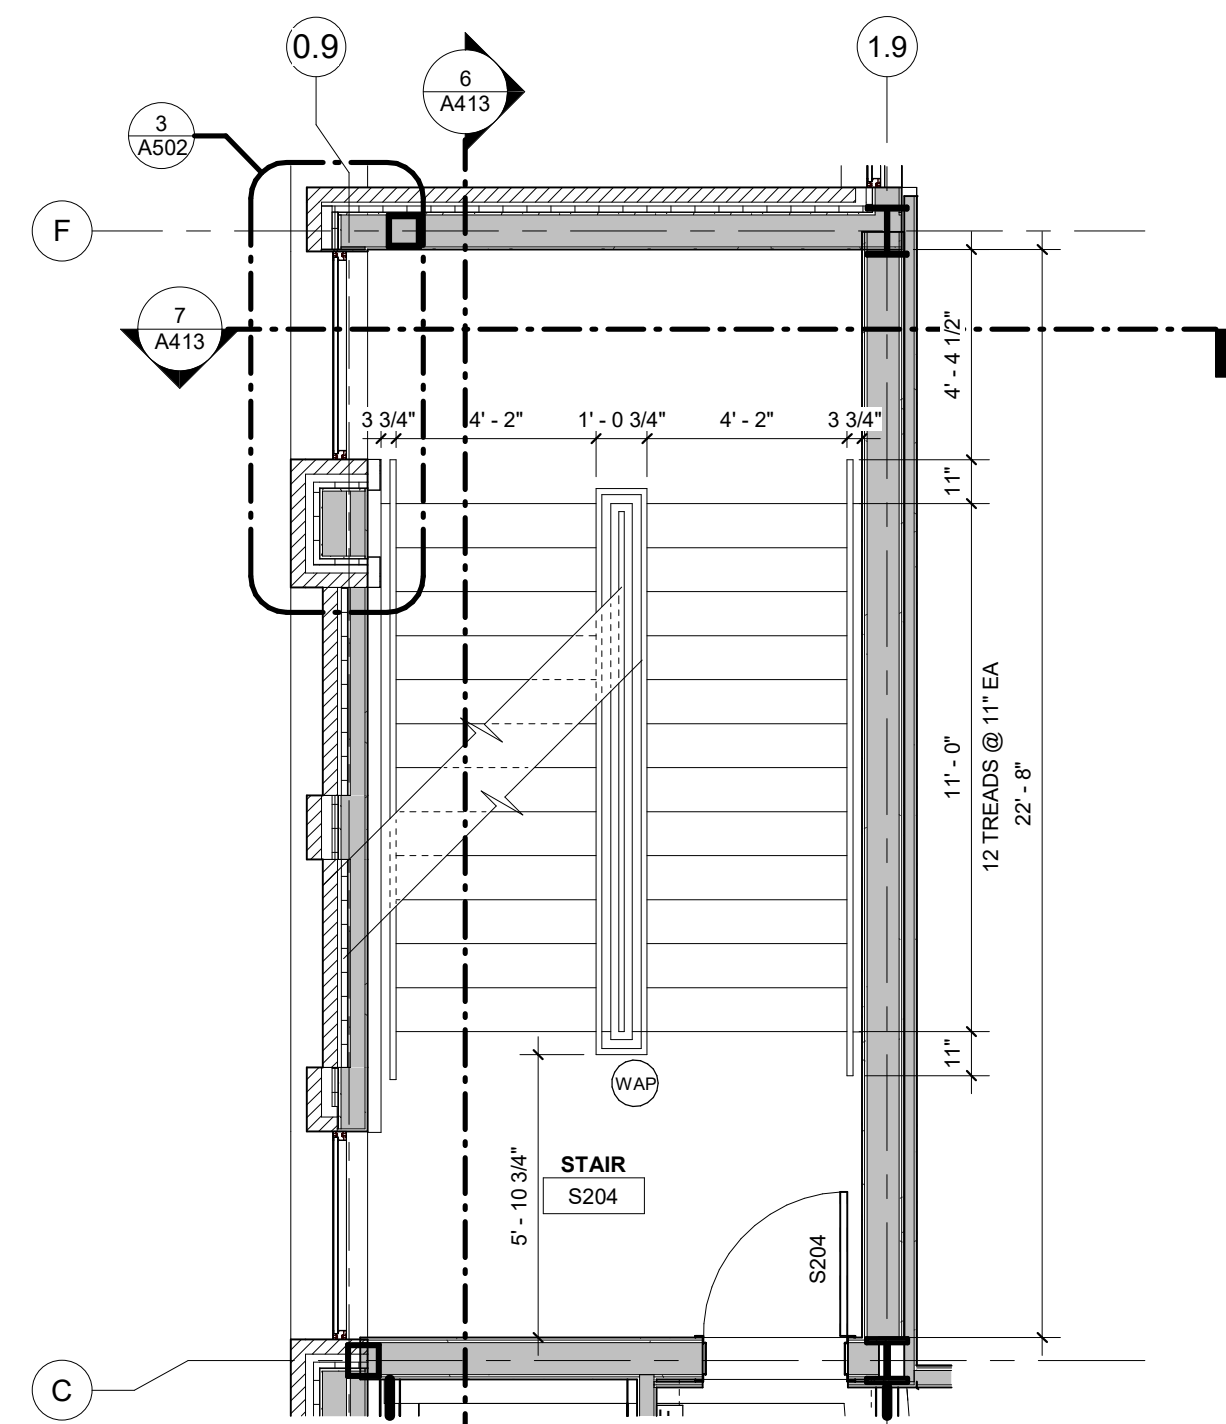


3 ENLARGED STAIR PLAN - S202
1/4" = 1'-0" | RE:1/A102

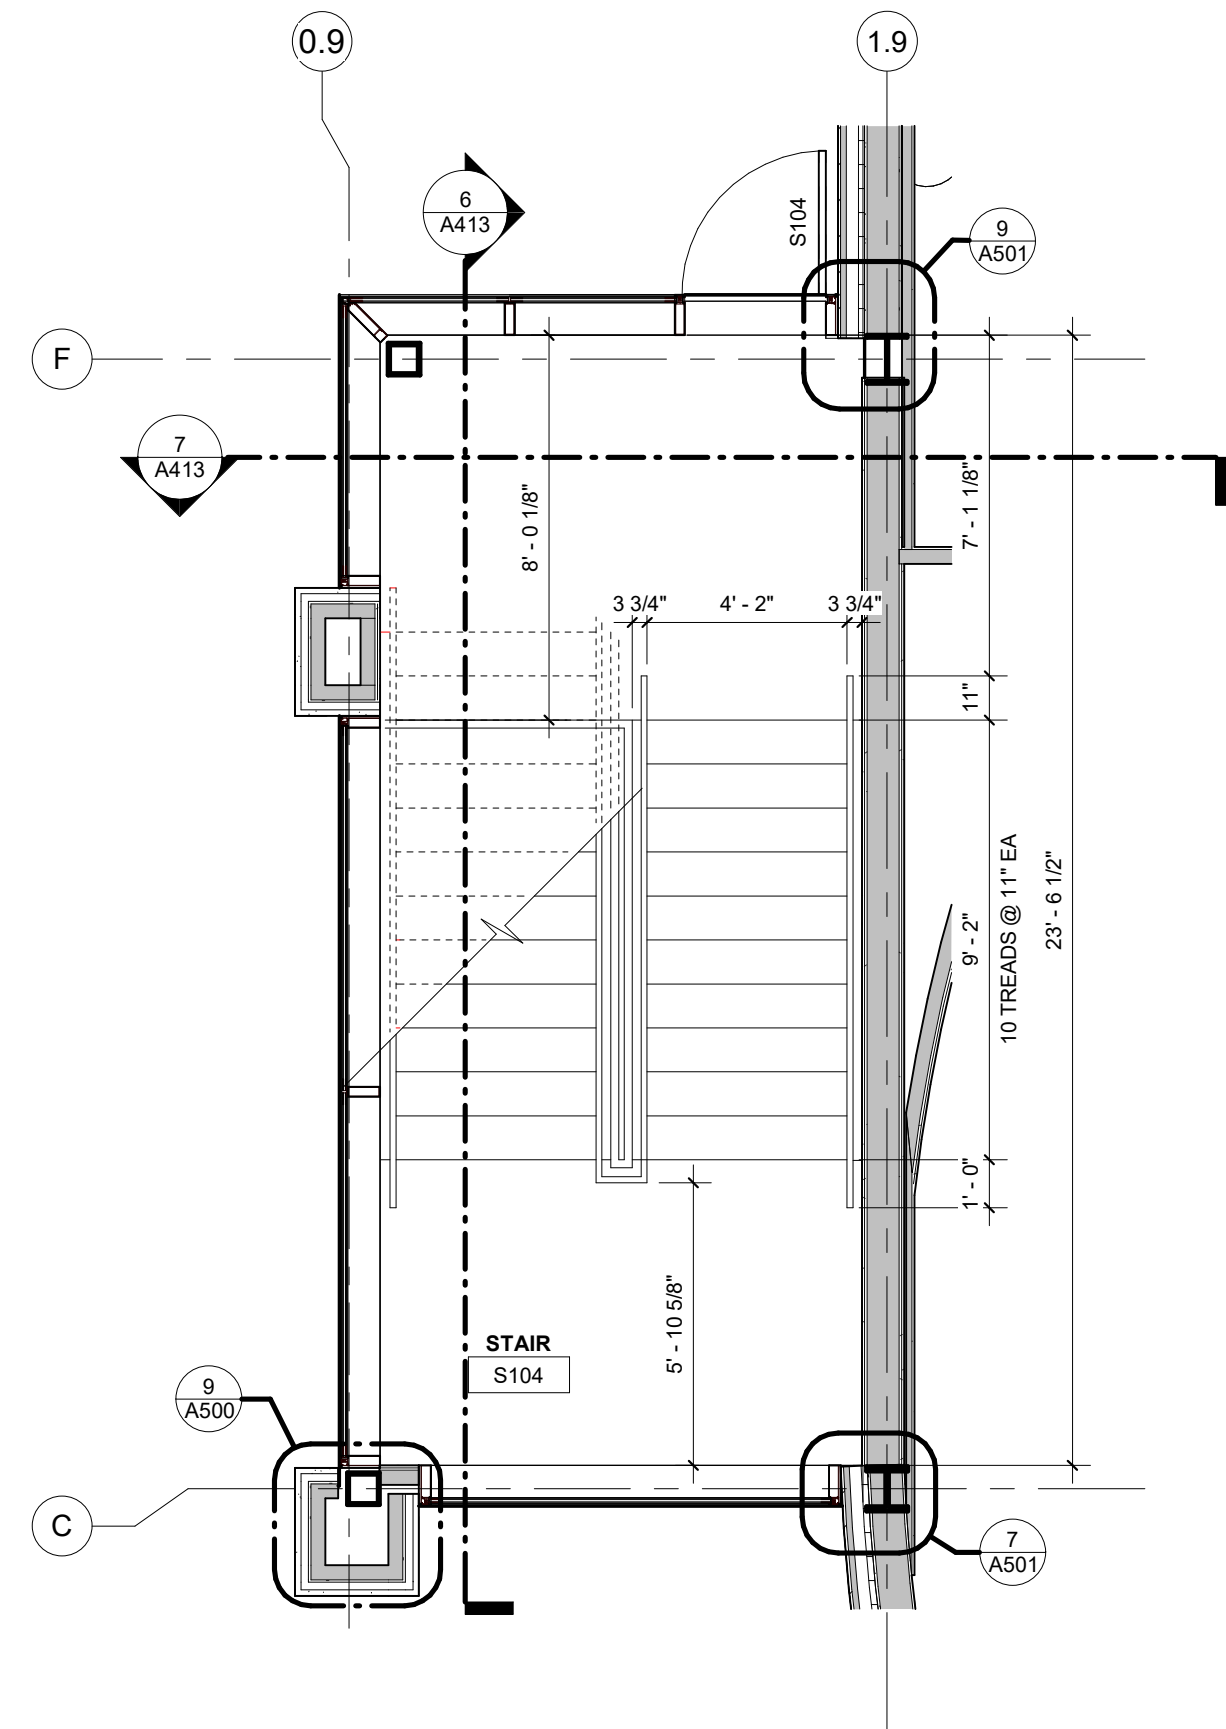


1 ENLARGED STAIR PLAN - S102
1/4" = 1'-0" | RE:1/A101

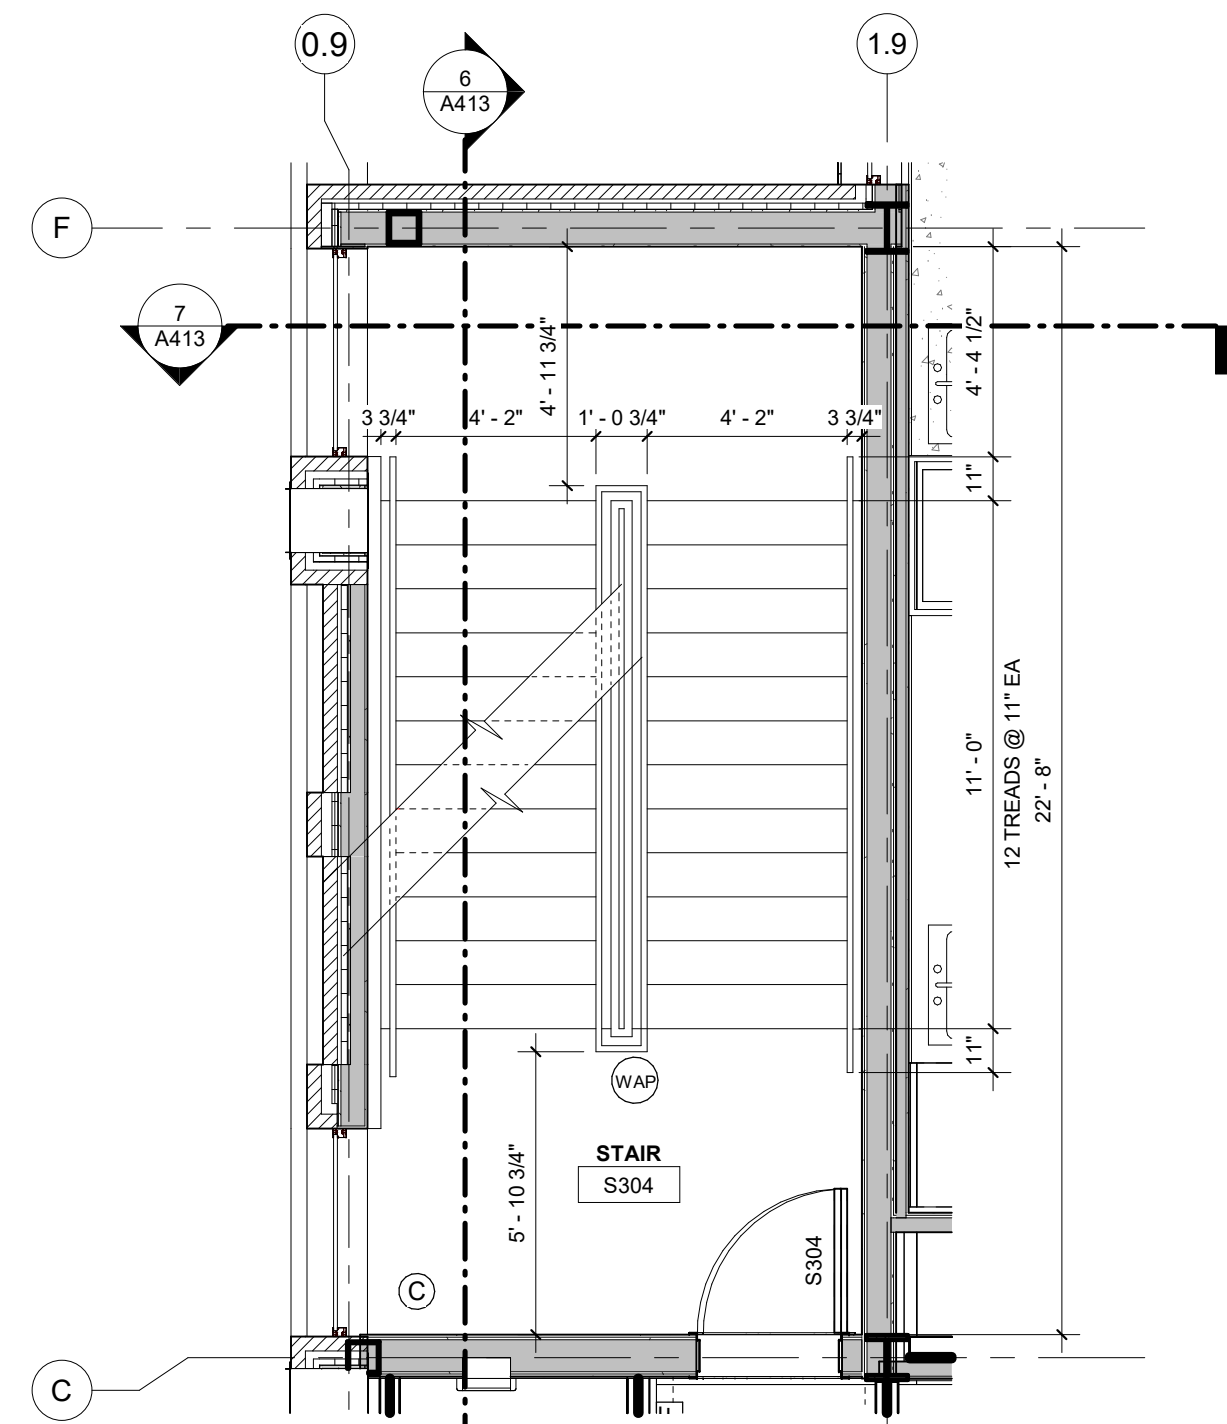


4 ENLARGED STAIR PLAN - S302
1/4" = 1'-0" | RE:1/A103

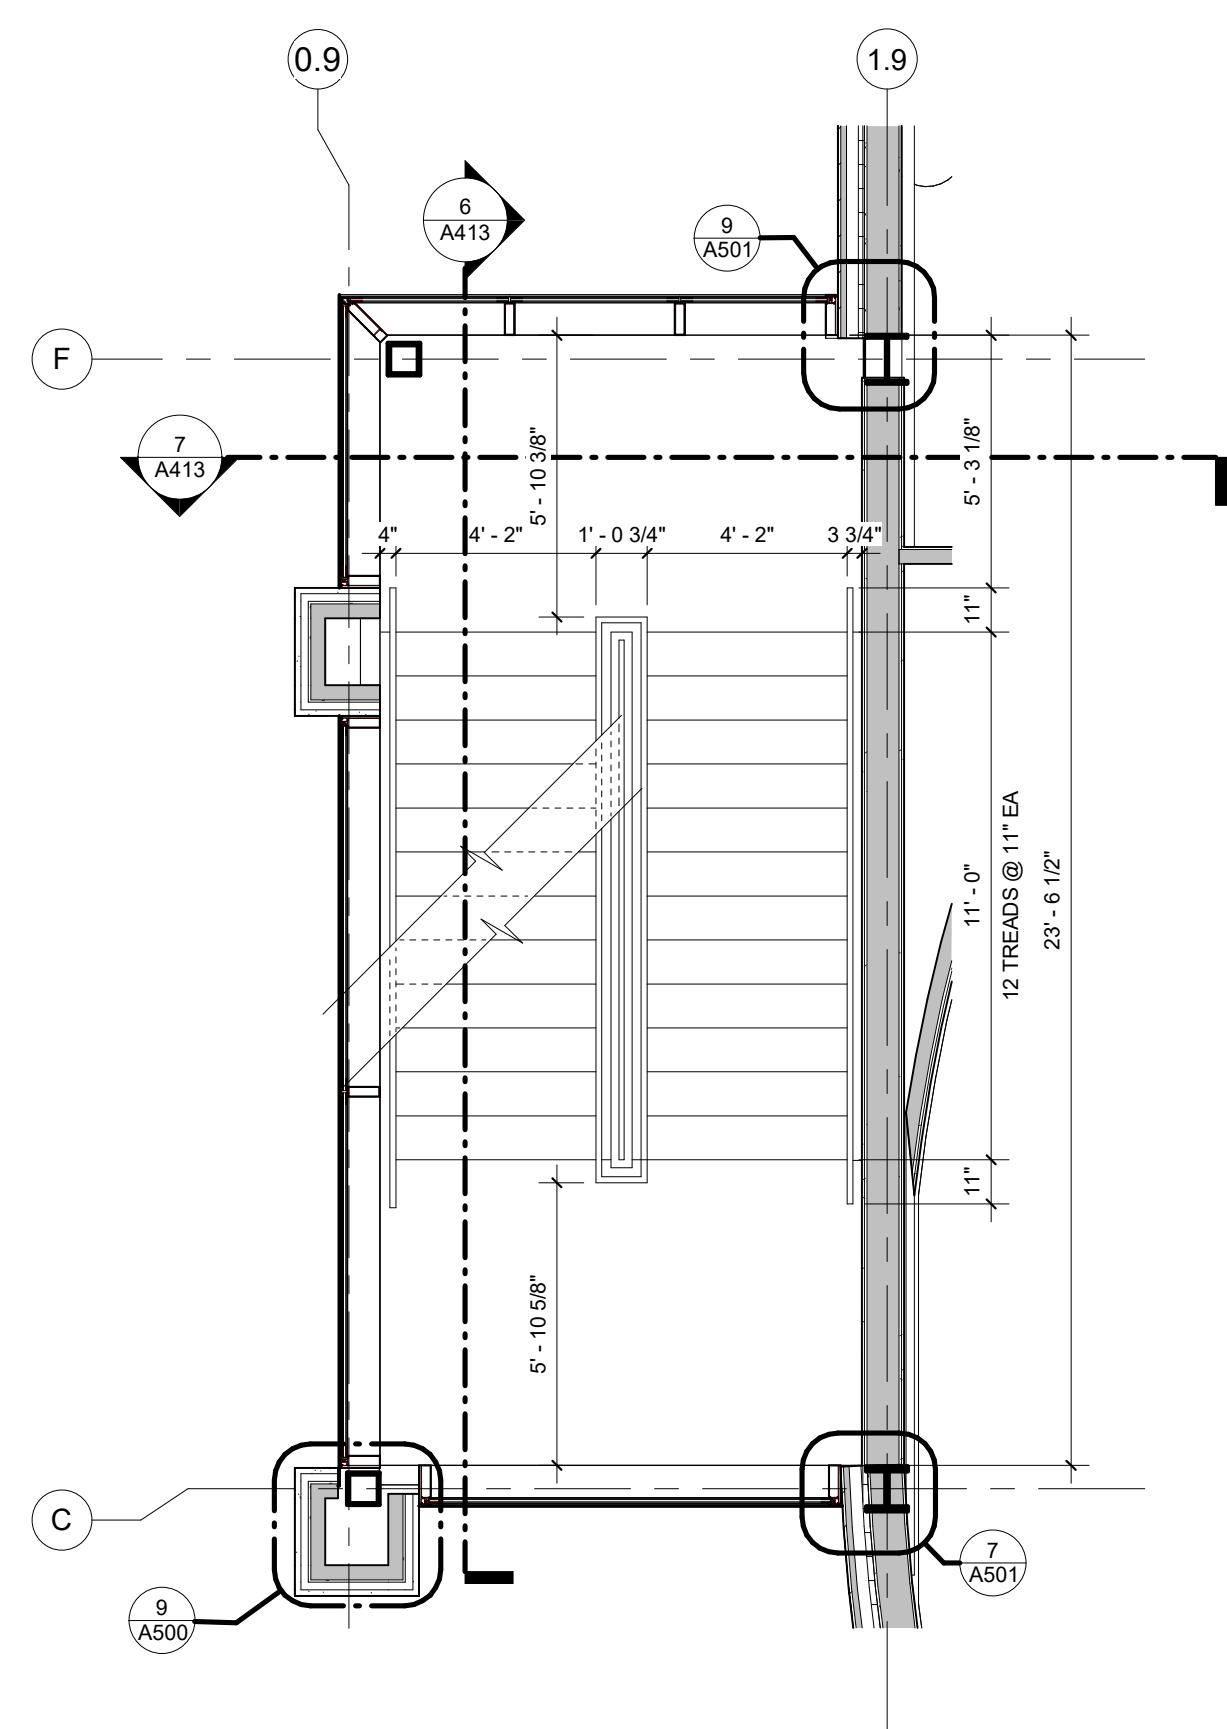

2 ENLARGED STAIR PLAN - S102 - INT. LANDING
1/4" = 1'-0"

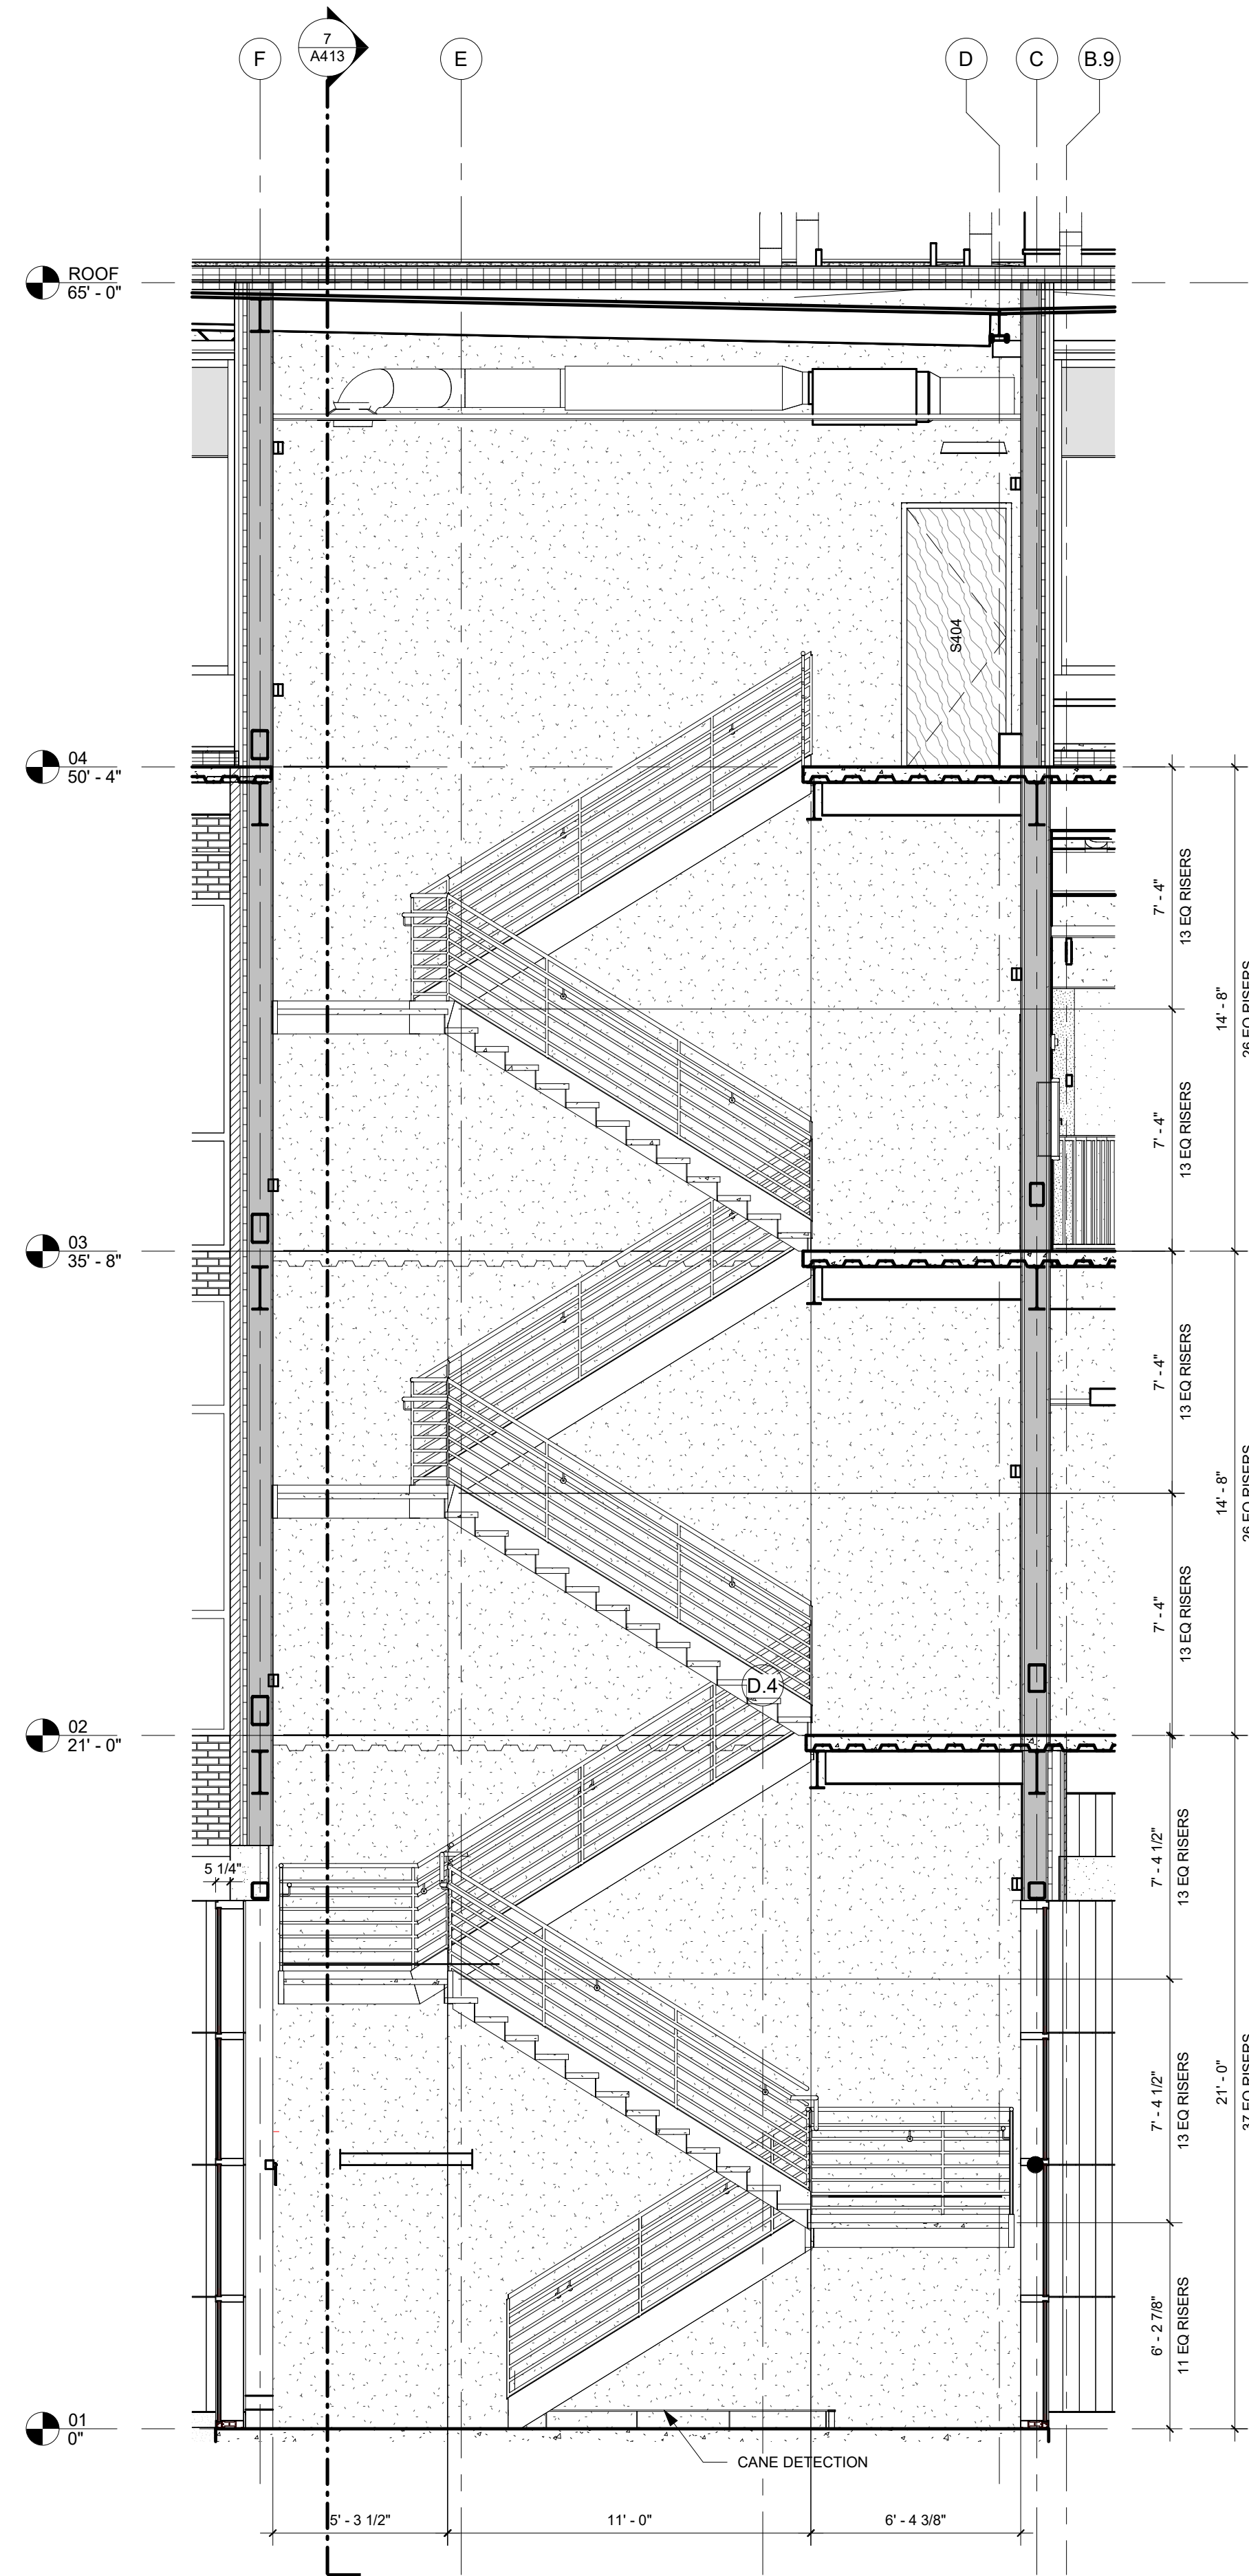

6 STAIR 102 SECTION 1
1/4" = 1'-0" | RE:1/A101

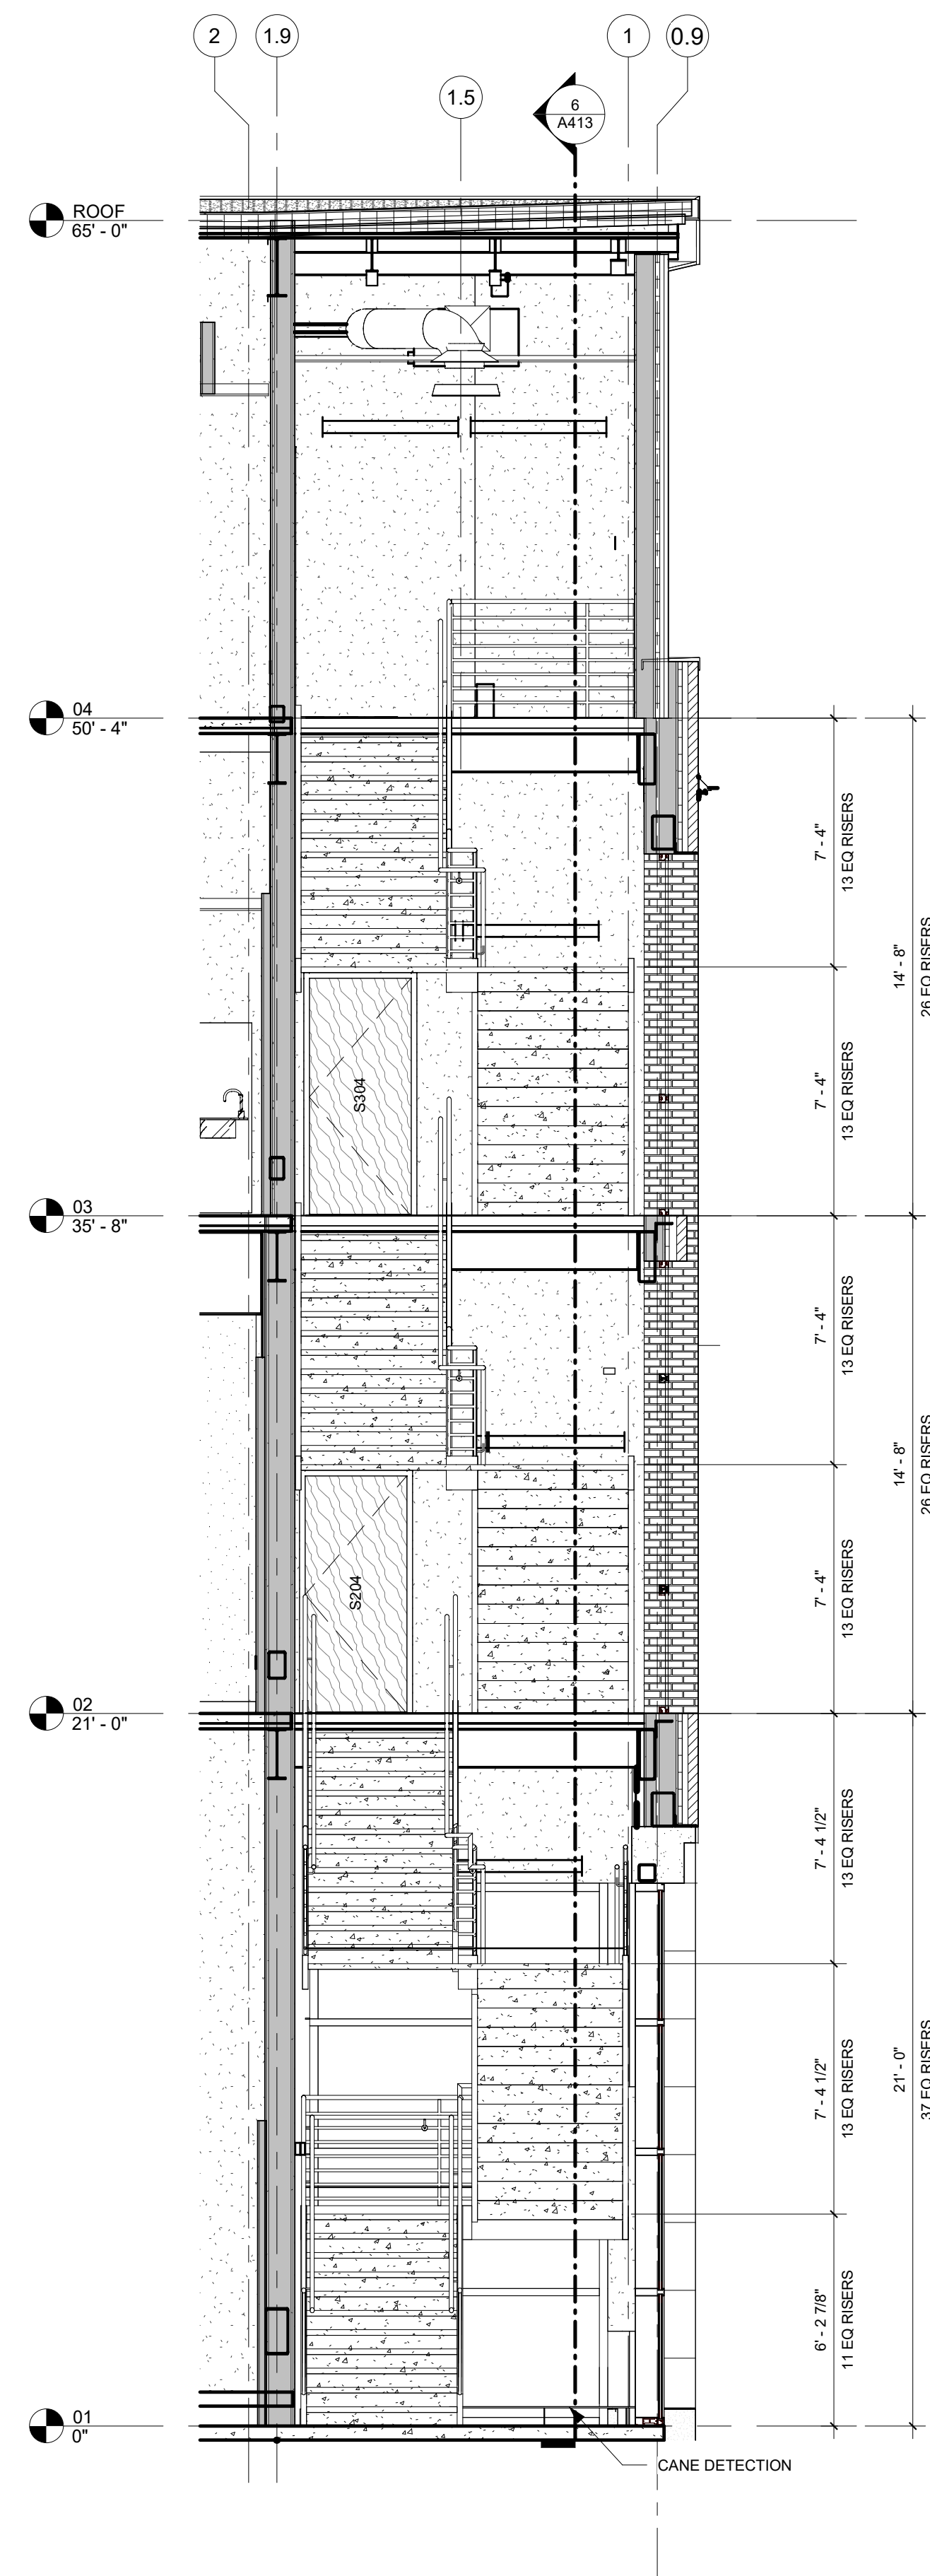

7 STAIR S102 SECTION 2
1/4" = 1'-0" | RE:1/A413

GENERAL NOTES

KEYNOTES