



KEYNOTES


- 3.04 REINFORCING BAR
- 7.02 REINFORCED FABRIC FLASHING
- 7.08 AWB
- 7.14 CANT STRIP
- 7.19 CAP MEMBRANE
- 7.20 1/4" COVERBOARD
- 7.21 COUNTERFLASHING
- 7.22 ROOF DRAIN
- 7.23 ROOF DRAIN RECEIVER

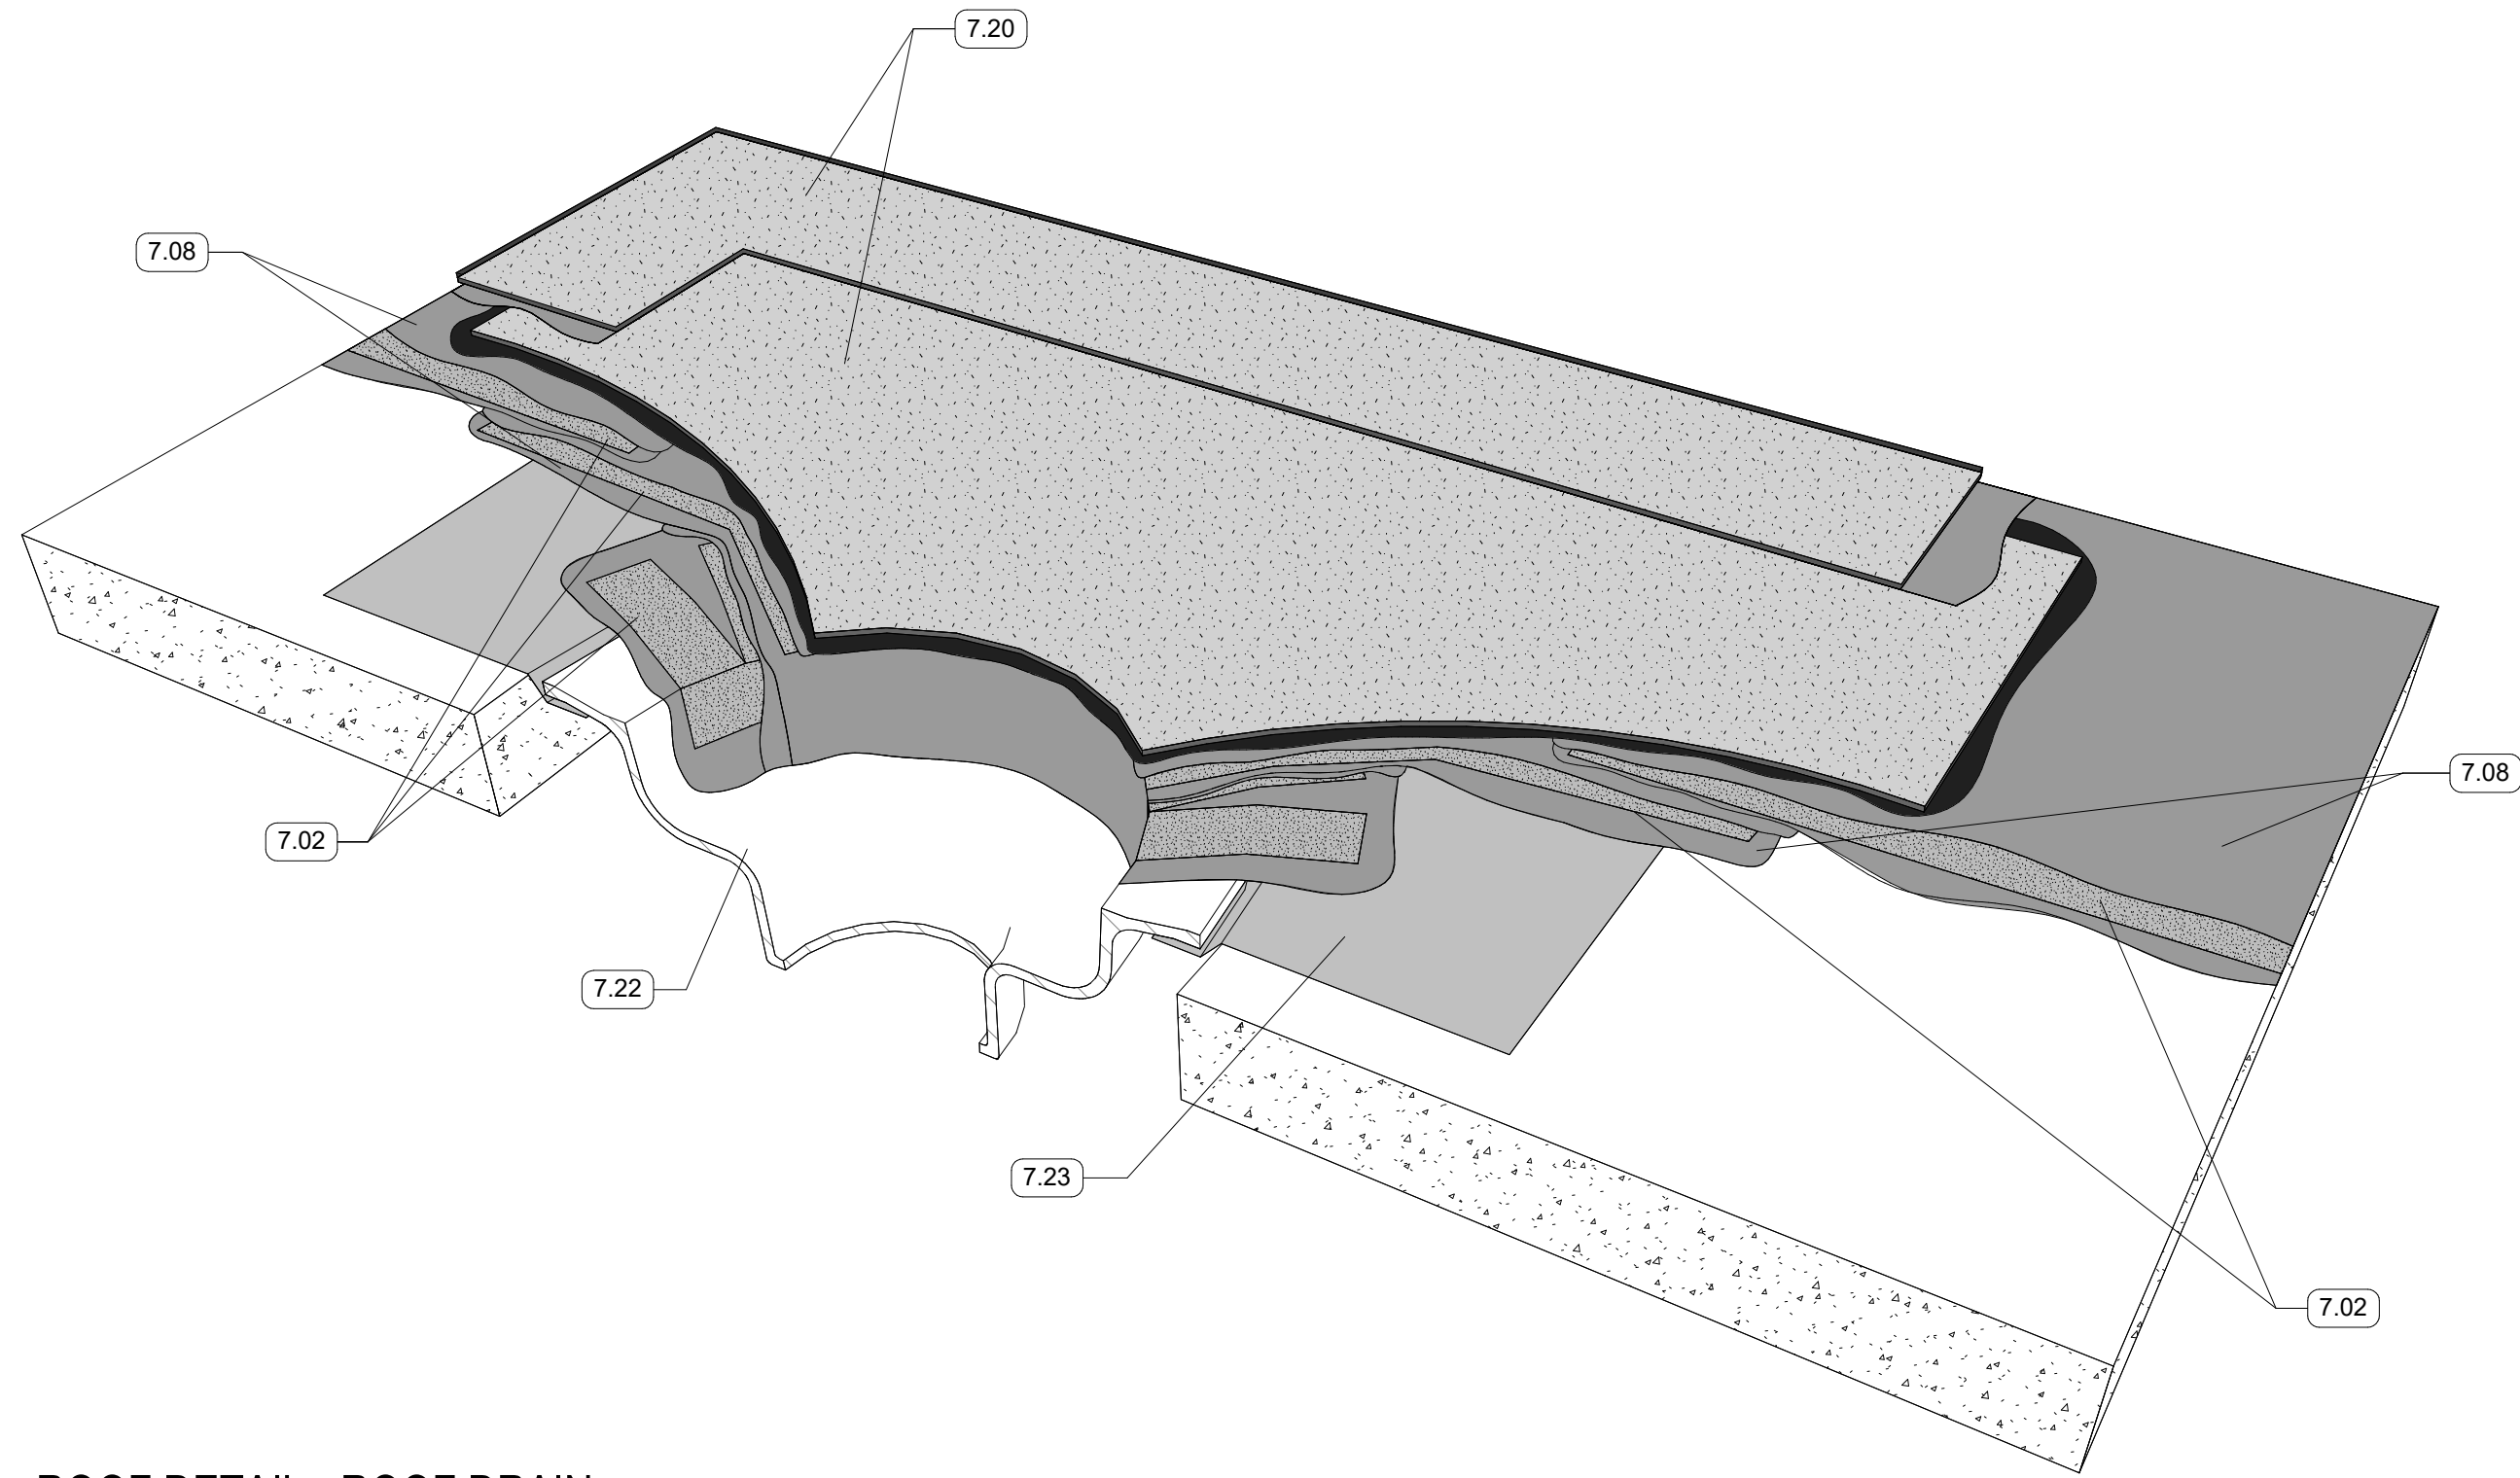


6 ROOF DETAIL - ROOF DRAIN
NTS

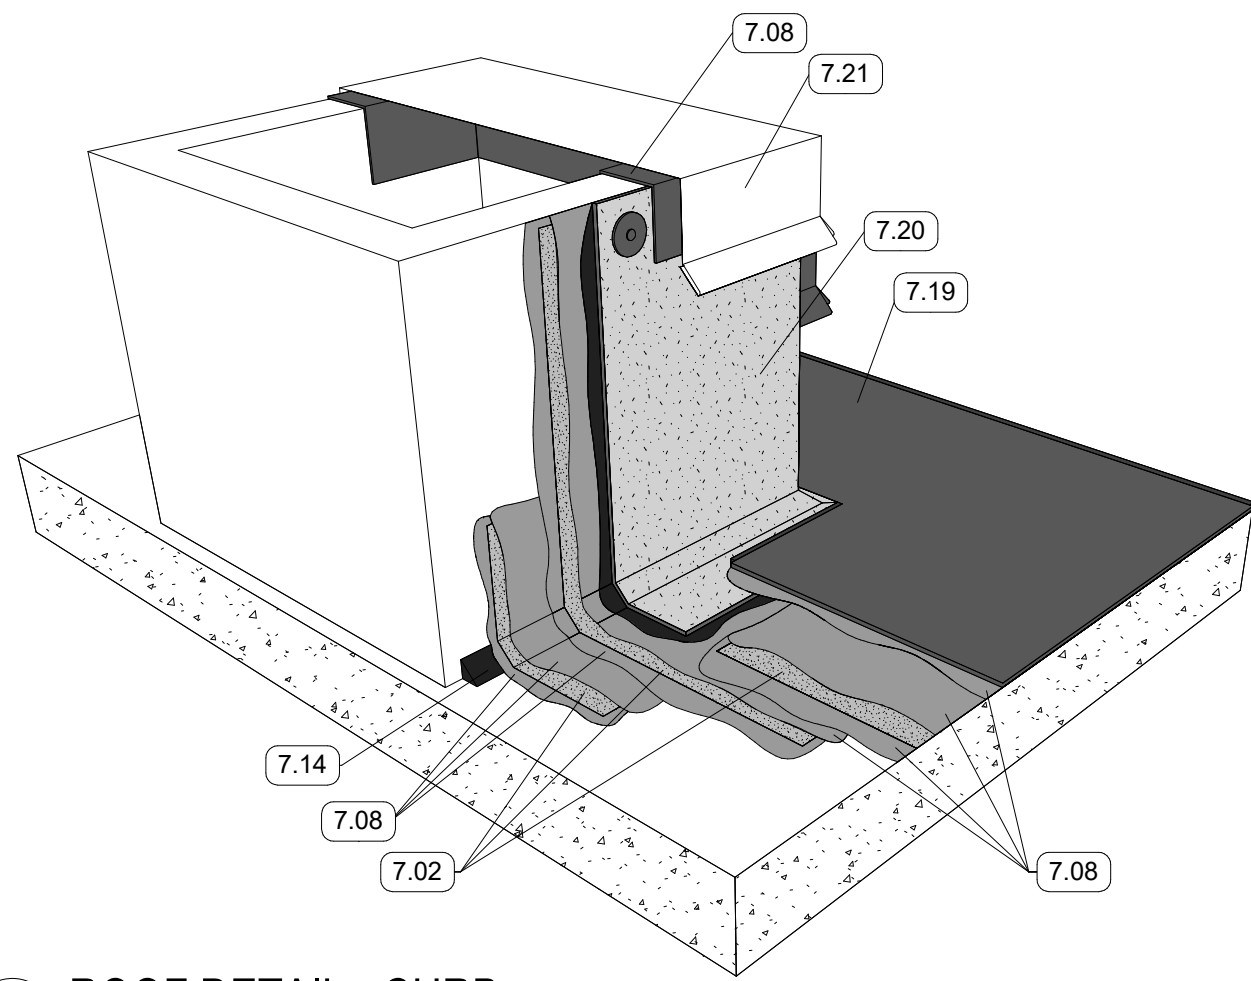


1 ROOF DETAIL - CURB
NTS

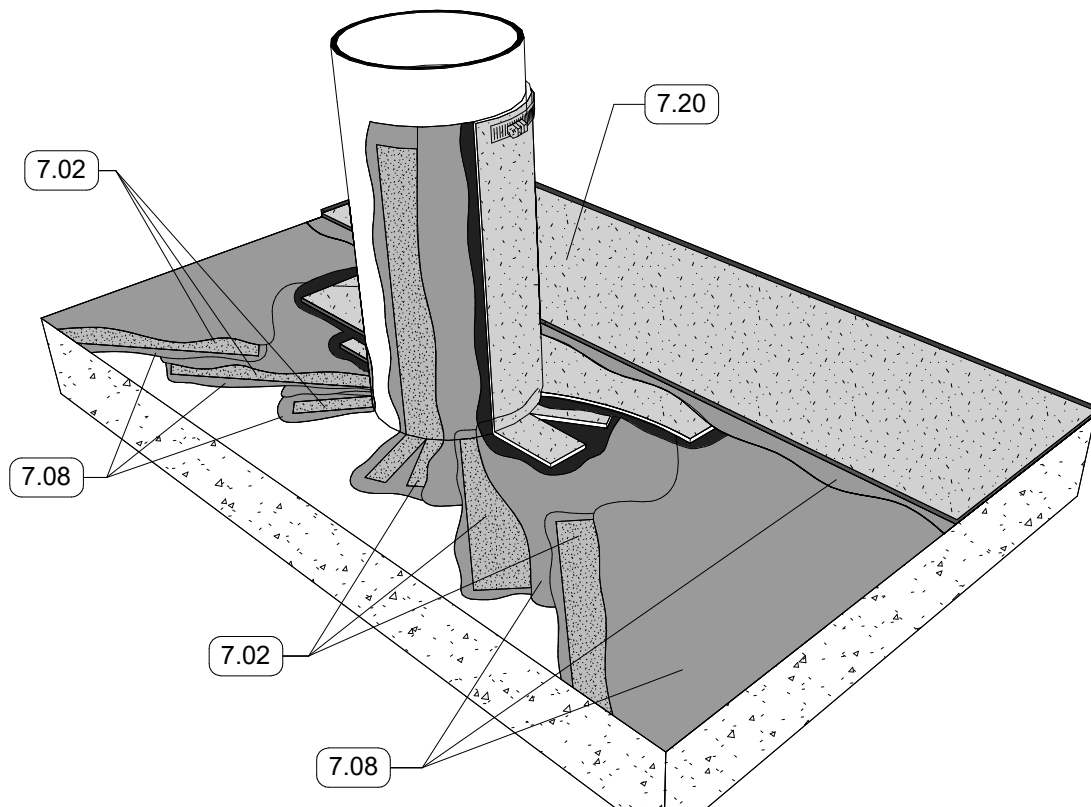


2 ROOF DETAIL - PIPE PENETRATION
NTS

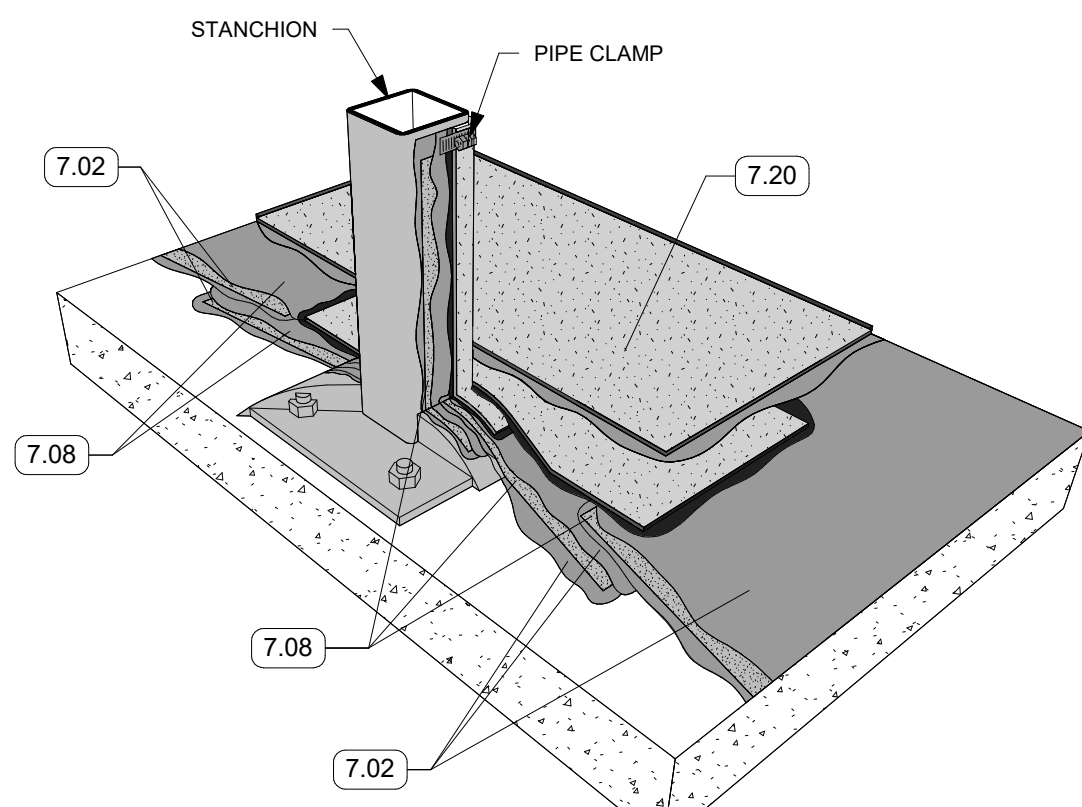


3 ROOF DETAIL - STANCHION
NTS

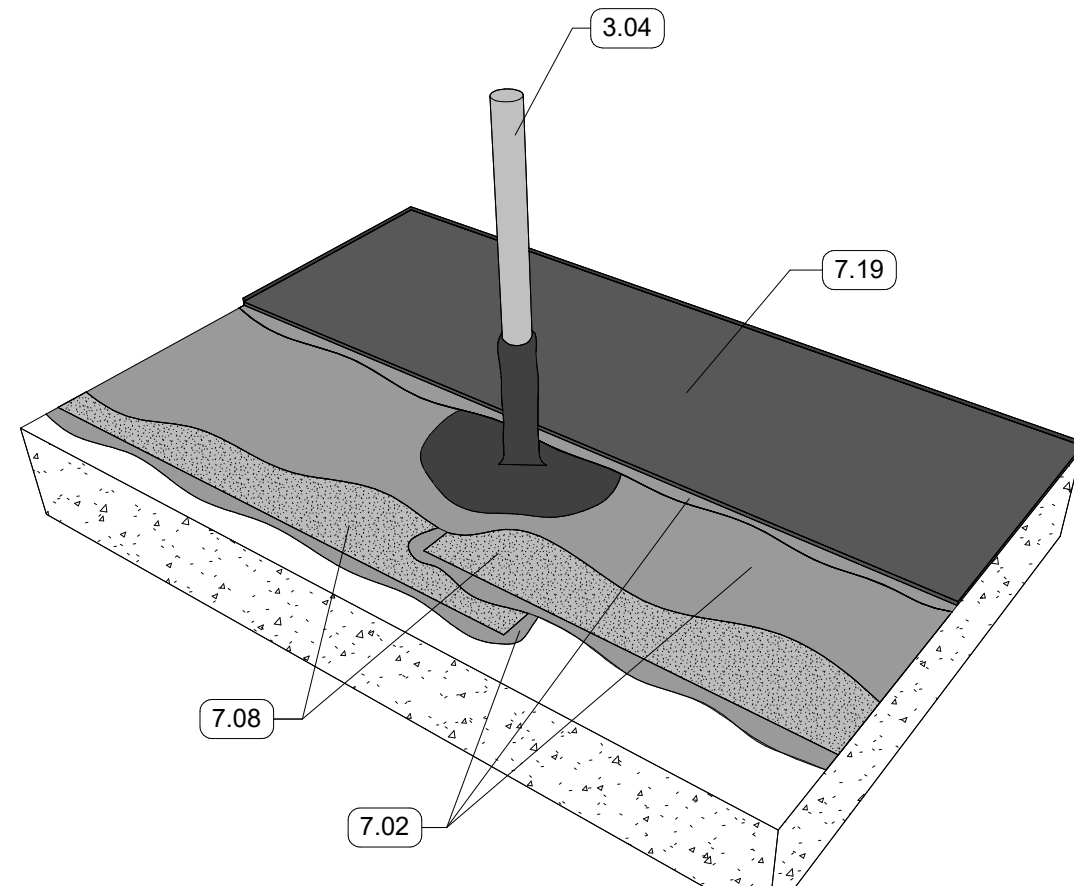

4 ROOF DETAIL - REINFORCING BAR
1 1/2" = 1'-0"

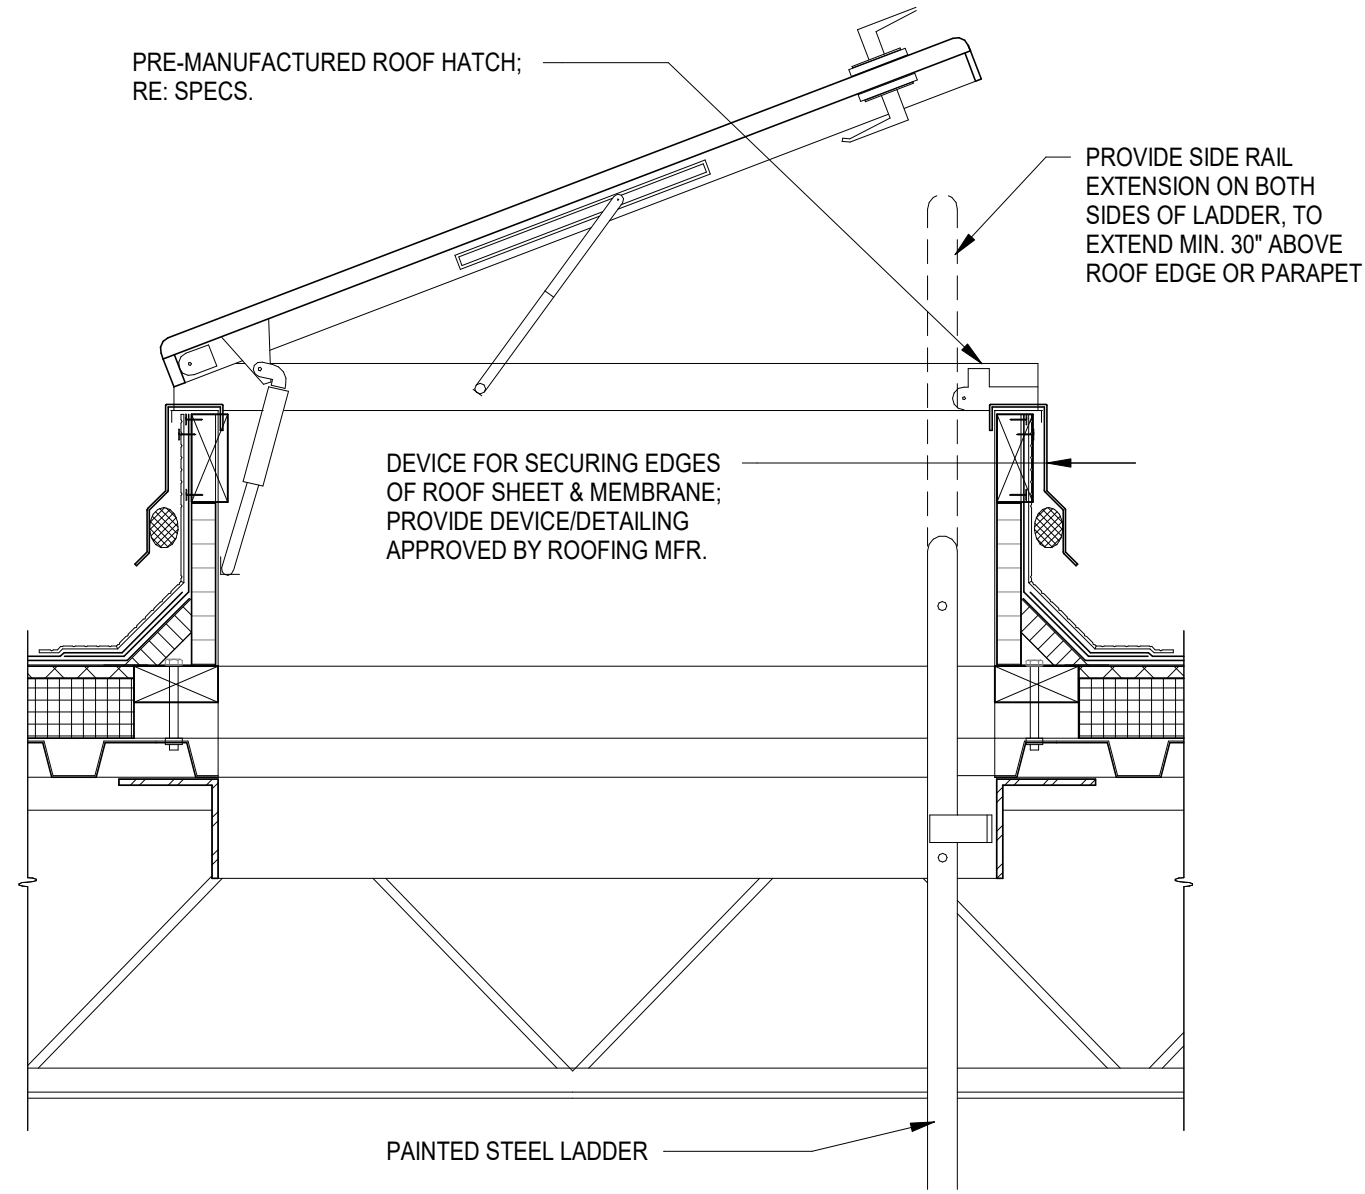

7 ROOF HATCH
1 1/2" = 1'-0" RE:1/A105

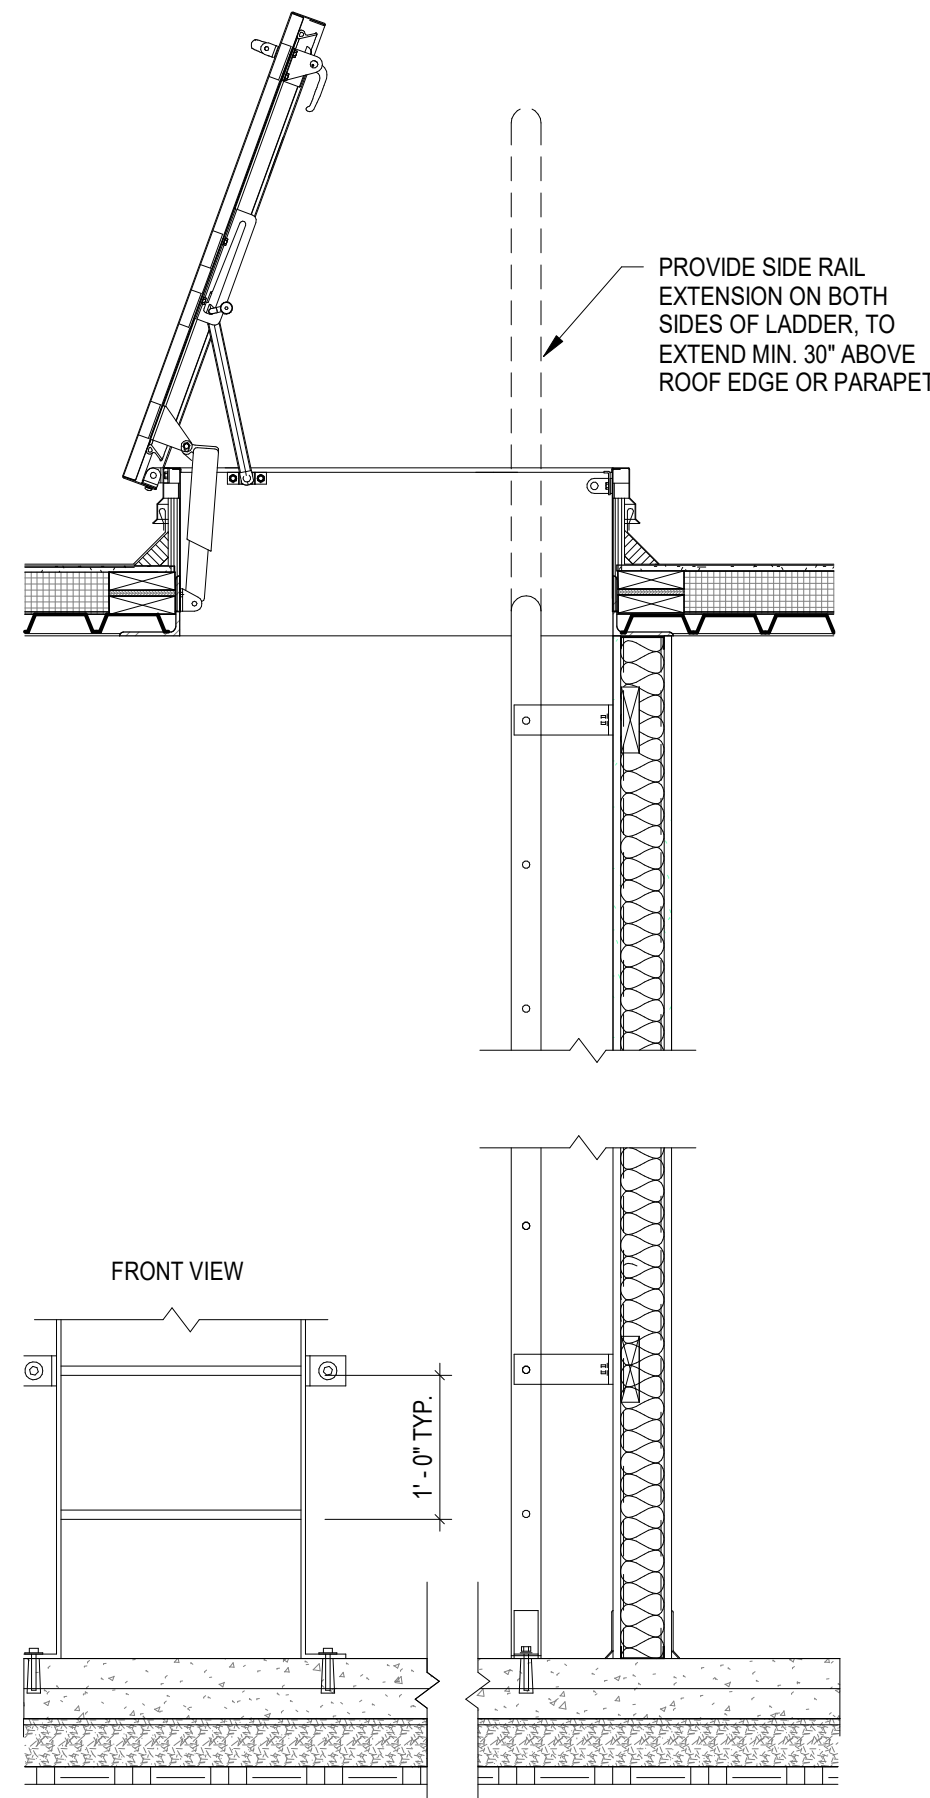

5 ROOF HATCH SECT
3/4" = 1'-0"