



KEYNOTES


- 5.09 3/8" METAL STUD FRAMING
7.06 BATT INSULATION, SIZED TO MATCH STUD DEPTH
9.01 5/8" GYPSUM BOARD; SEE FINISH PLAN FOR FINISH MATERIAL
9.05 ACOUSTICAL CEILING TILE SYSTEM; SEE RCP AND FINISH SCHEDULE FOR TYPE
9.16 2-SIDED PERIMETER POCKET
9.18 3-SIDED PERIMETER POCKET
9.21 DOUBLE SHADE POCKET WITH CLOSURE CLIP
9.23 PERIMETER POCKET EXTENSION
12.02 ROLLER SHADE

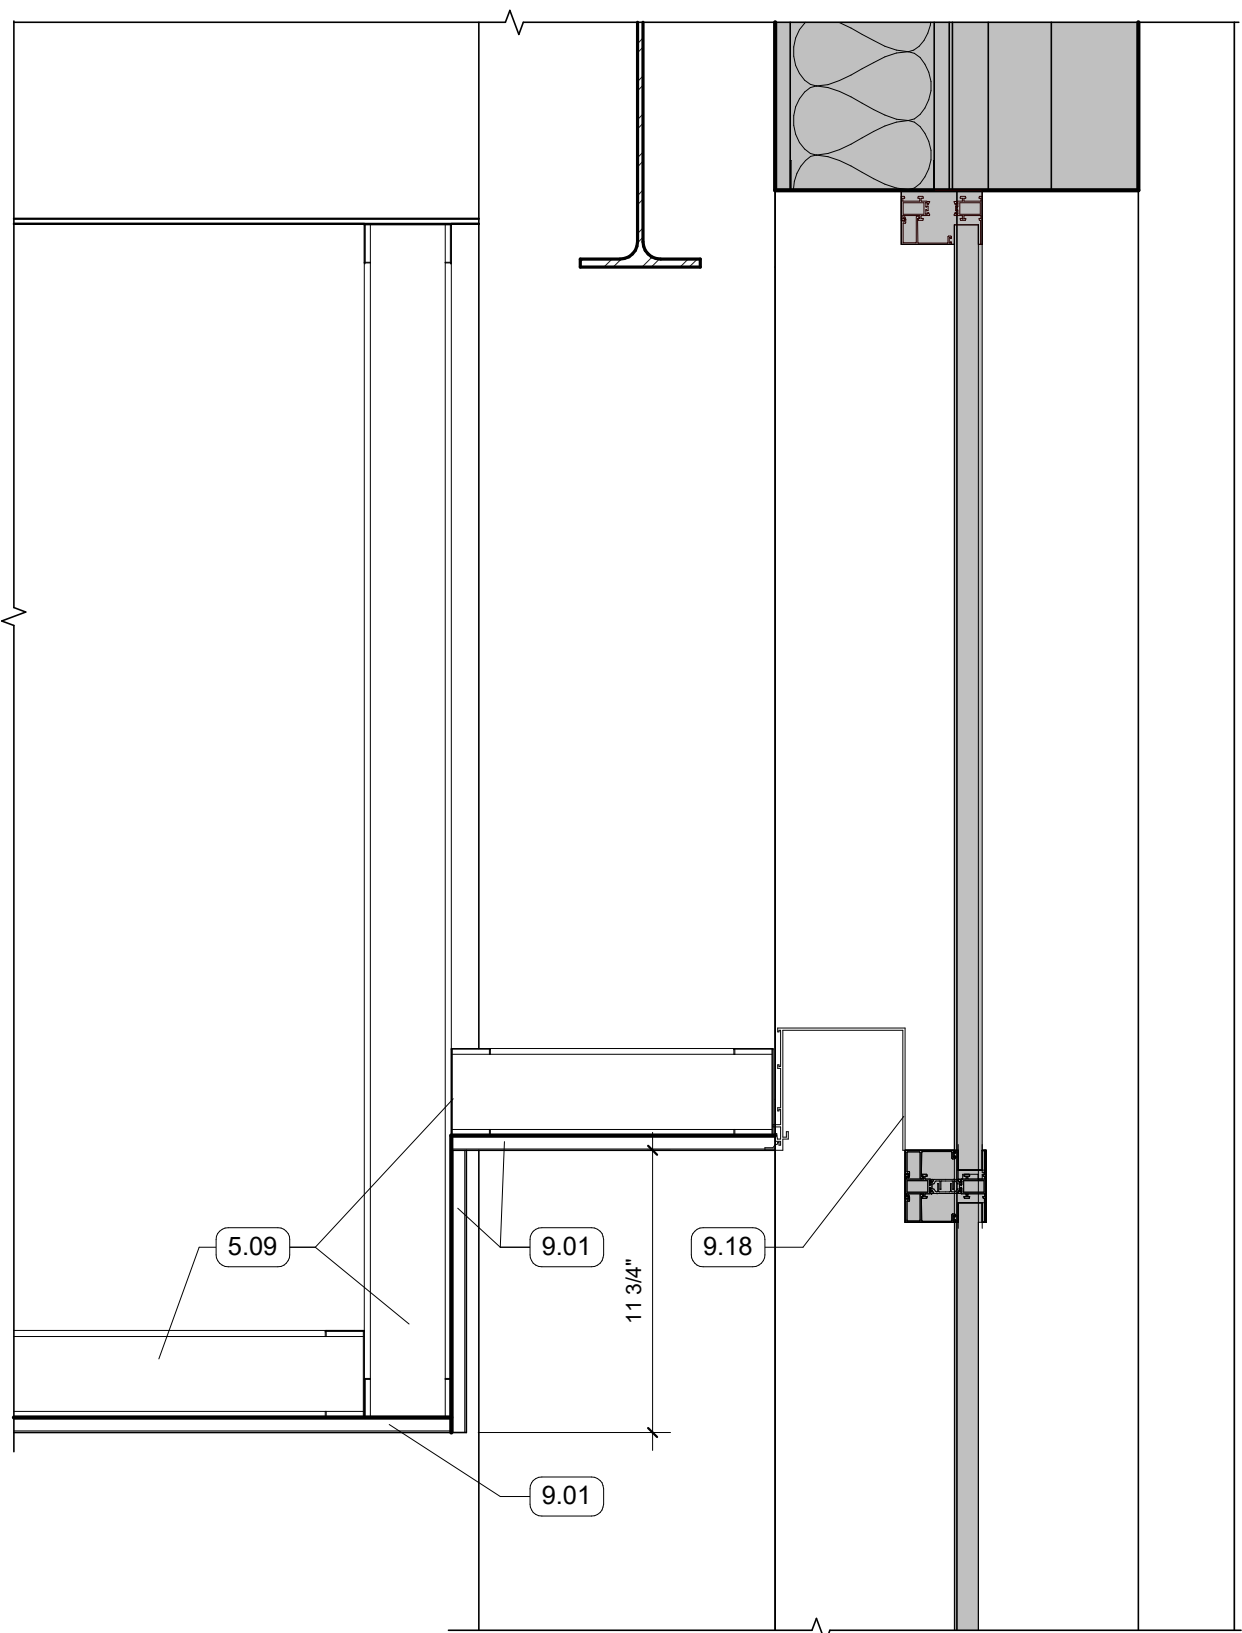


3 WINDOW SHADE POCKET DETAIL @ GYP FURR DOWN
1 1/2" = 1'-0" RE:1/A112

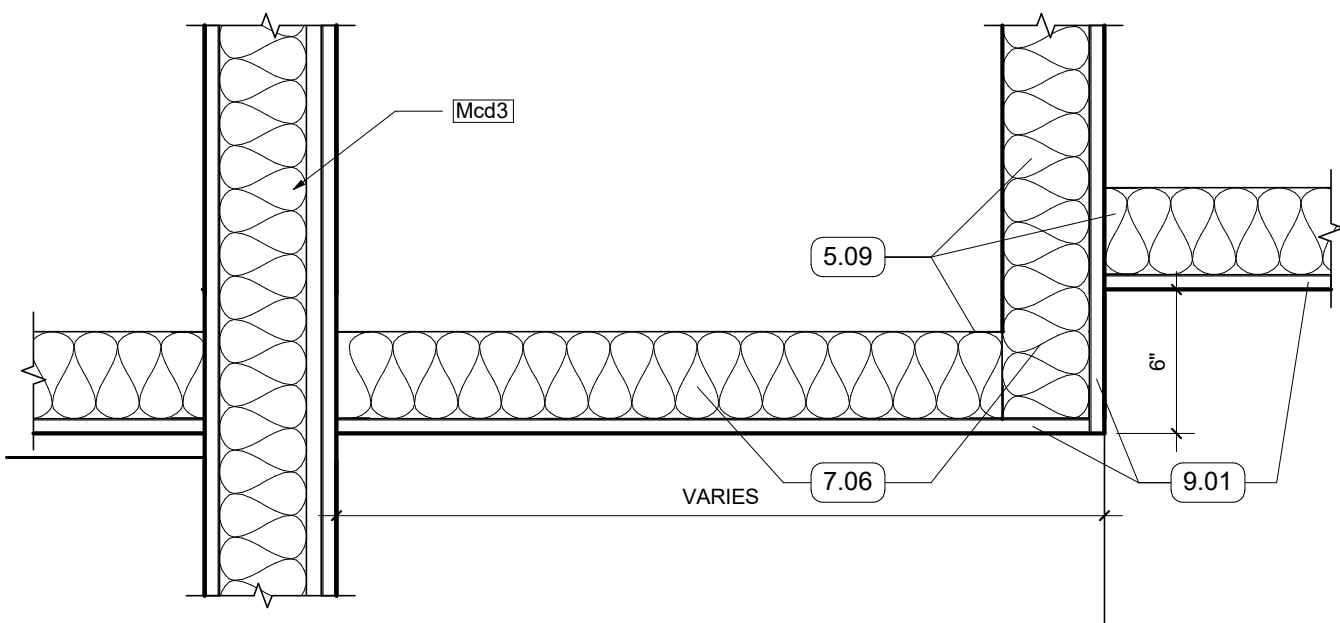


1 DETAIL - CORRIDOR TO CEILING FURR DOWN
1 1/2" = 1'-0" RE:1/A112

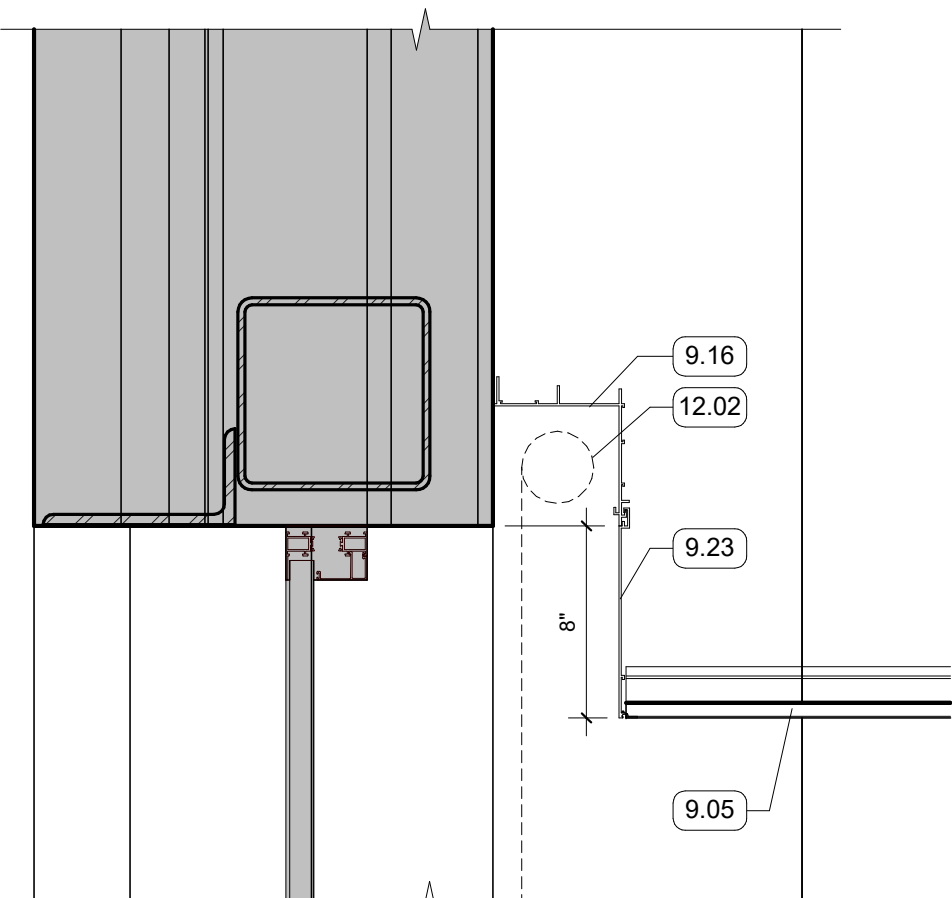


5 WINDOW SHADE POCKET W/ EXTENSION - 3RD FLOOR
1 1/2" = 1'-0"

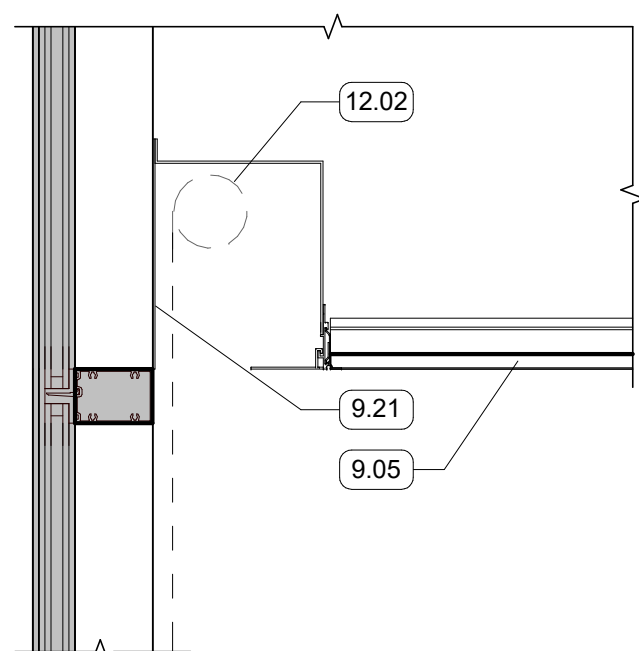

4 WINDOW SHADE POCKET DETAIL - 4TH FLOOR
1 1/2" = 1'-0" RE:1/A114

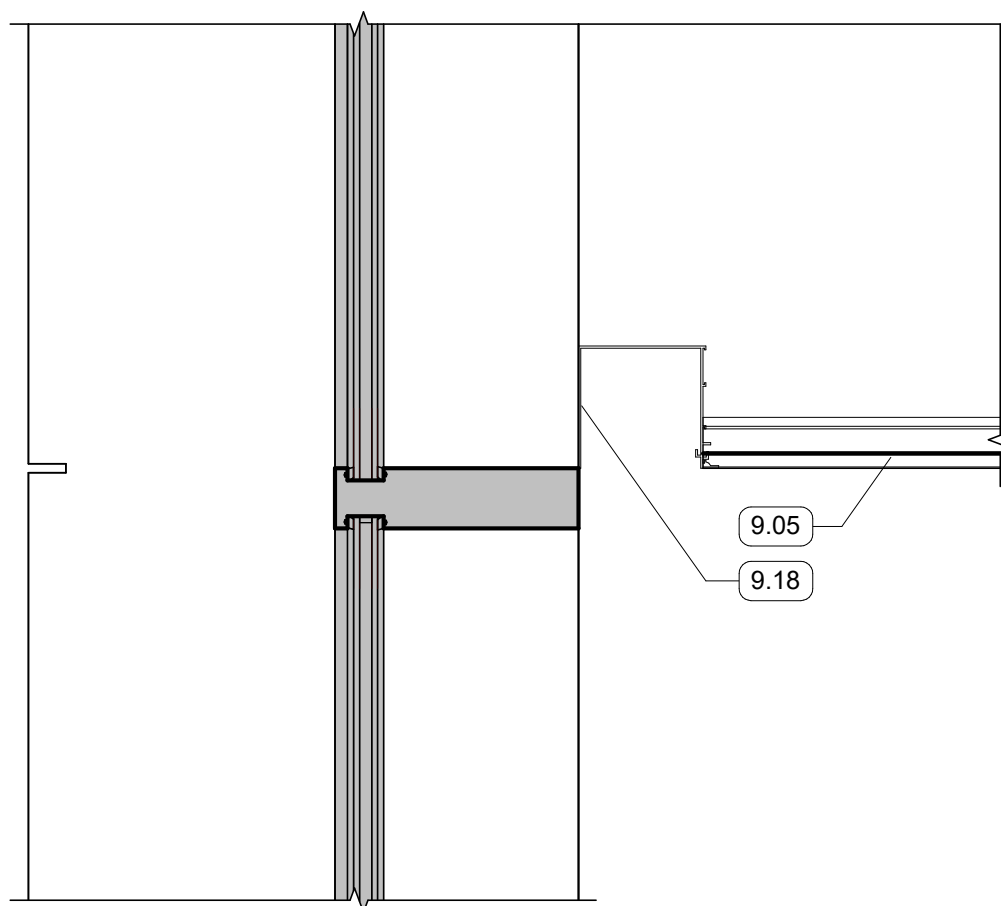

6 WINDOW SHADE POCKET DETAIL - 1ST FLOOR
1 1/2" = 1'-0" RE:1/A111

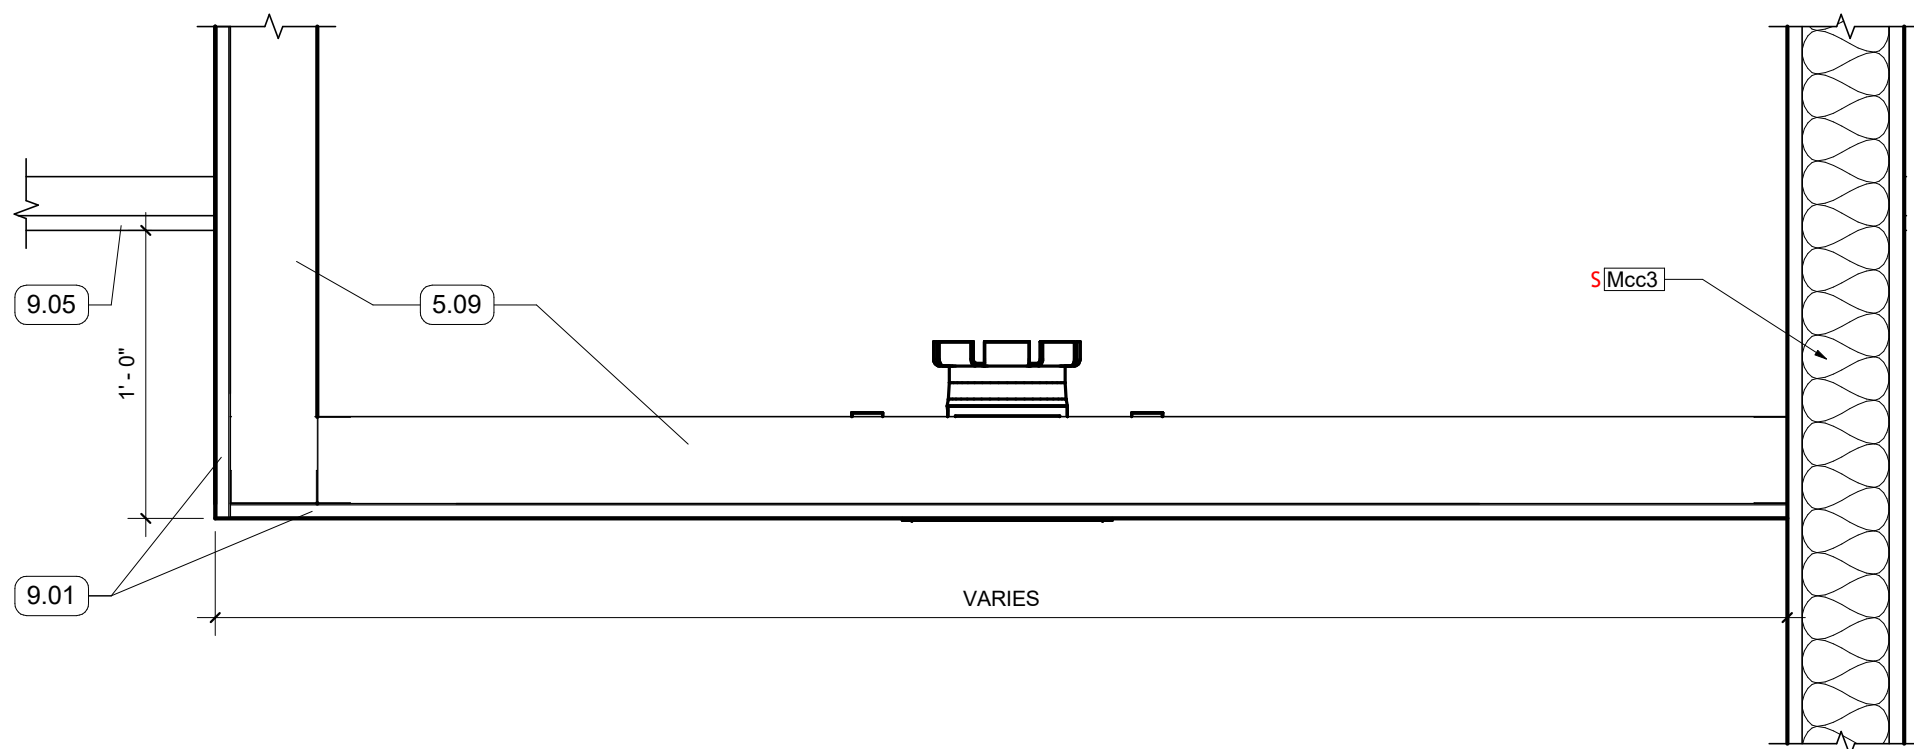

2 DETAIL - ACT TO GYP CEILING FURR DOWN
1 1/2" = 1'-0" RE:1/A112