


GLAZING SCHEDULE - EXTERIOR		
MARK	TYPE	SIGHTLINE AND MULLION DEPTH
A1	CURTAIN WALL	2-1/2" X 10-1/8"
A2	CURTAIN WALL	2-1/2" X 10-1/8"
A3	CURTAIN WALL	2-1/2" X 10-1/8"
B1	STOREFRONT	2" X 6"
B2	STOREFRONT	2" X 6"
B3	STOREFRONT	2" X 6"
C	CURTAIN WALL	2-1/2" X 10-1/8"
C-1	CURTAIN WALL	2-1/2" X 10-1/8"
C-2	CURTAIN WALL	2-1/2" X 10-1/8"
C-3	CURTAIN WALL	2-1/2" X 10-1/8"
D	CURTAIN WALL	2-1/2" X 10-1/8"
E	STOREFRONT	2" X 6"
F1	STOREFRONT	2" X 6"
F2	STOREFRONT	2" X 6"
F3	STOREFRONT	2" X 6"
F4	STOREFRONT	2" X 6"
G1	WINDOW WALL	2-1/2" X 4-1/2"
G2	CURTAIN WALL	2-1/2" X 10-1/8"
G3	CURTAIN WALL	2-1/2" X 10-1/8"
H1	CURTAIN WALL	2-1/2" X 10-1/8"
H2	CURTAIN WALL	2-1/2" X 10-1/8"
H3	CURTAIN WALL	2-1/2" X 10-1/8"
H4	CURTAIN WALL	2-1/2" X 10-1/8"
I	WINDOW WALL	2-1/2" X 4-1/2"
J	WINDOW WALL	2-1/2" X 4-1/2"
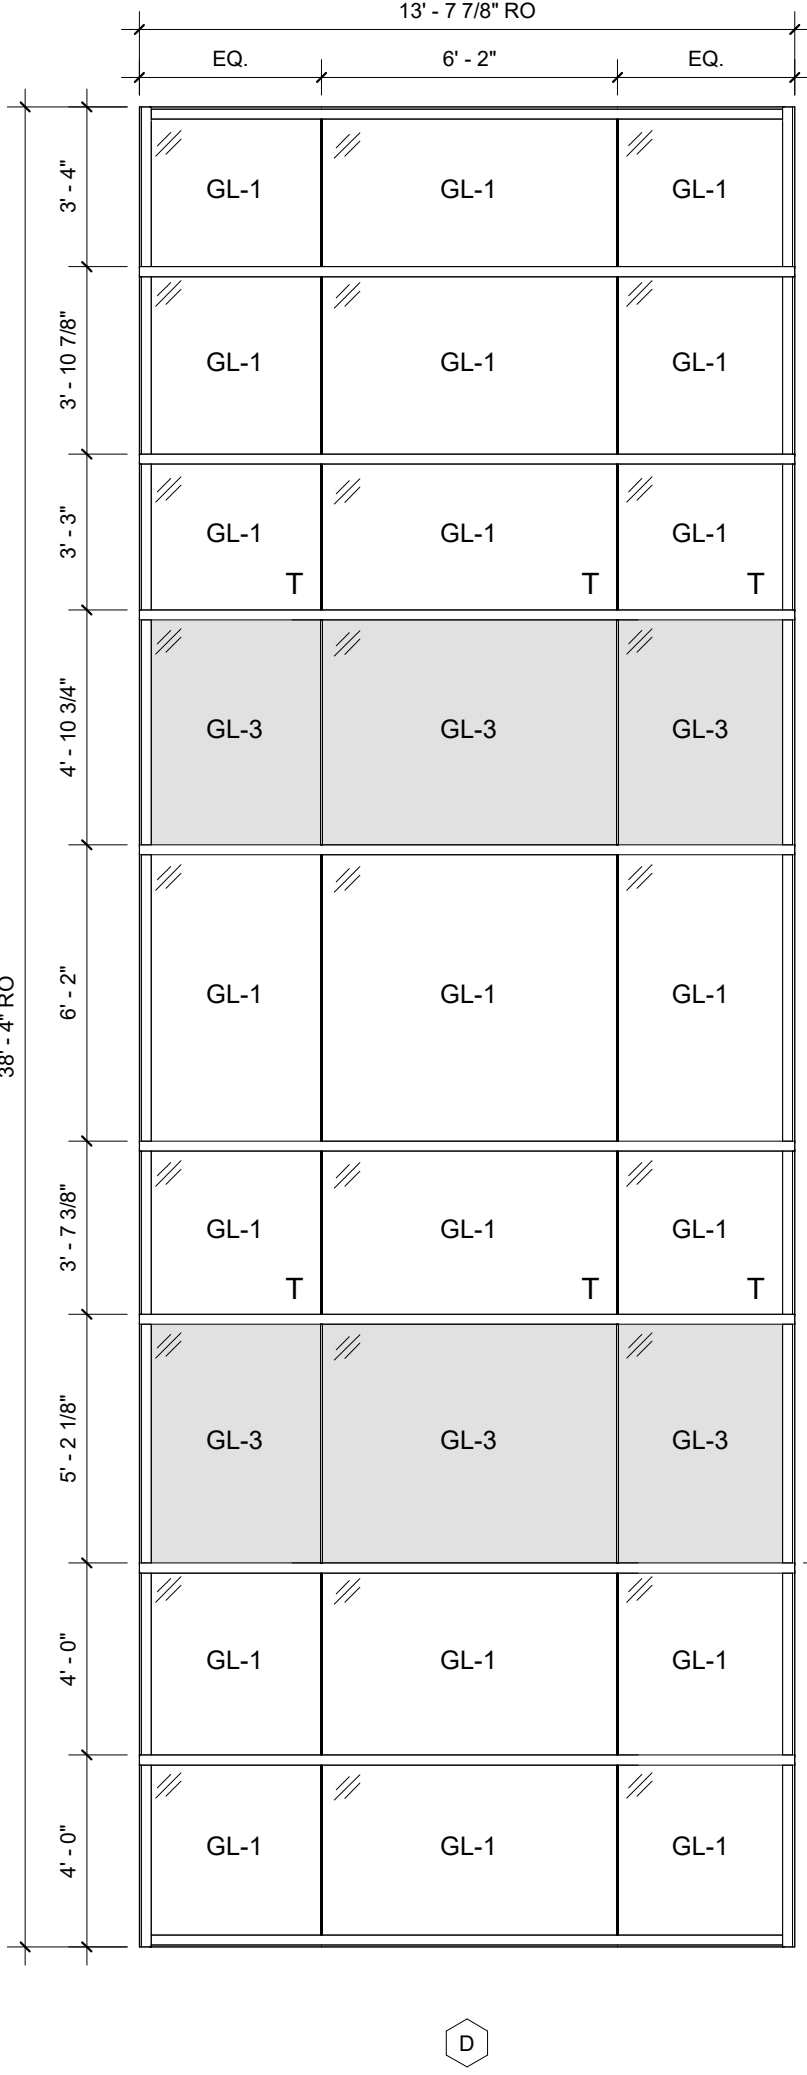

LEGEND	
GL-1	VISION GLASS
GL-2	REFLECTIVE VISION GLASS
GL-3	OPAQUE REFLECTIVE SPANDREL GLASS
GL-4	INTERIOR VISION GLASS
GL-5	1 HR RATED GLAZING
GL-6	ACTIVE SWITCHABLE GLASS
GL-7	ACOUSTIC GLASS
GL-8	MCM PANEL
	RADIATION SHIELDING GLASS
T	TEMPERED