




11 1ST FLOOR NORTH CORRIDOR 2
1/4" = 1'-0" | RE:1/A101

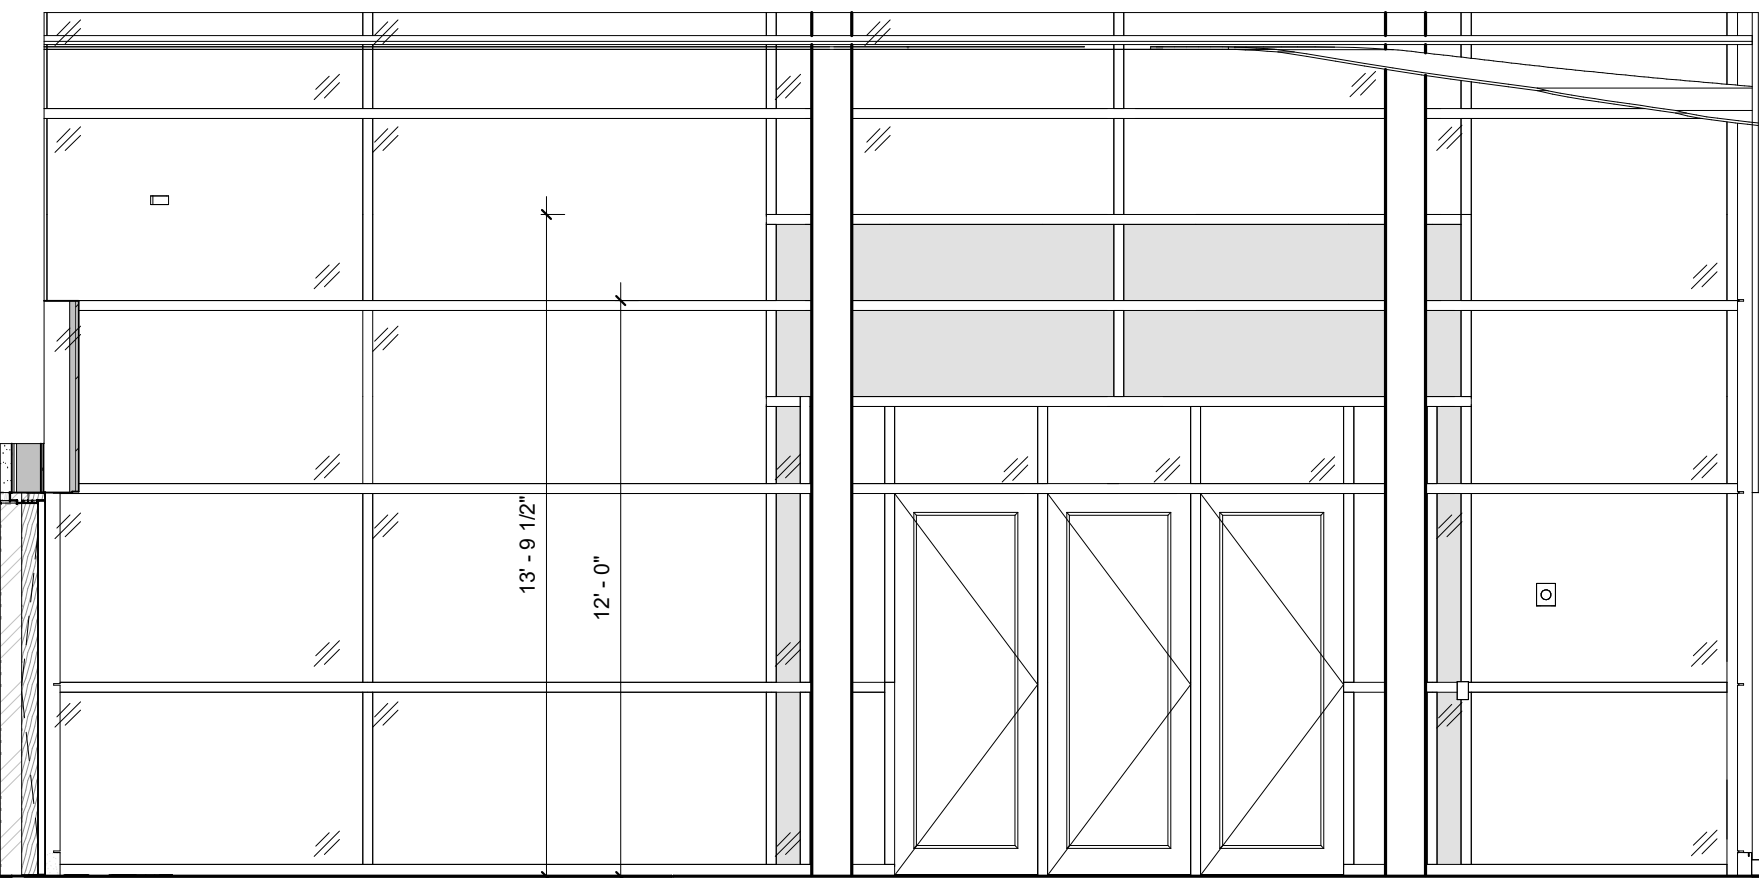


6 1ST FLOOR ATRIUM NORTH
1/4" = 1'-0" | RE:1/A101

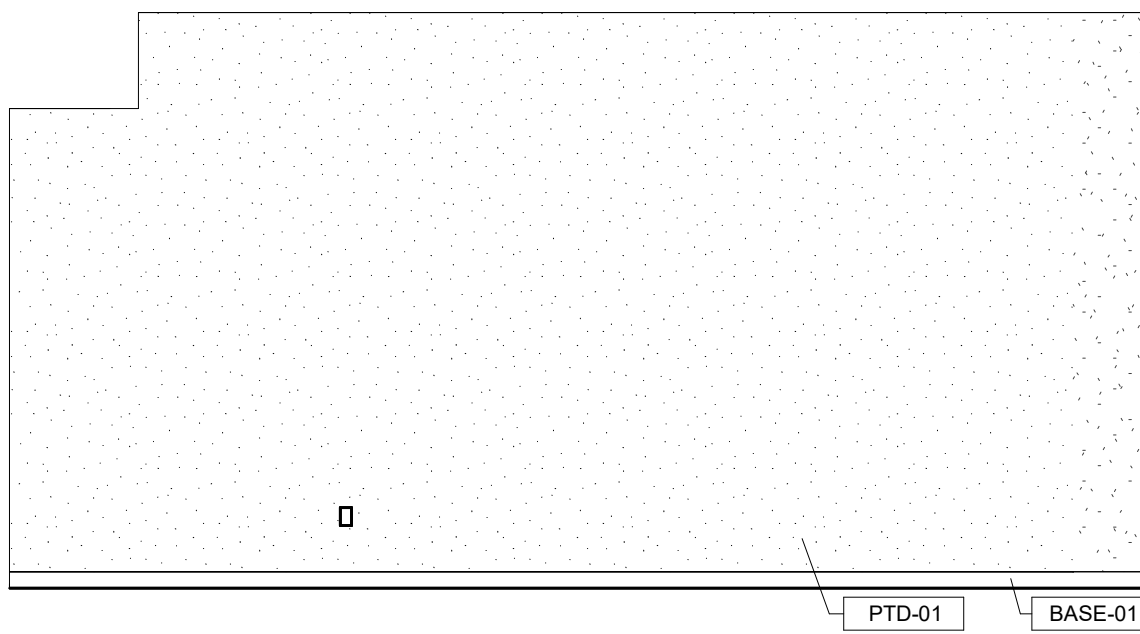


7 1ST FLOOR SOUTH CORRIDOR 2
1/4" = 1'-0" | RE:1/A101

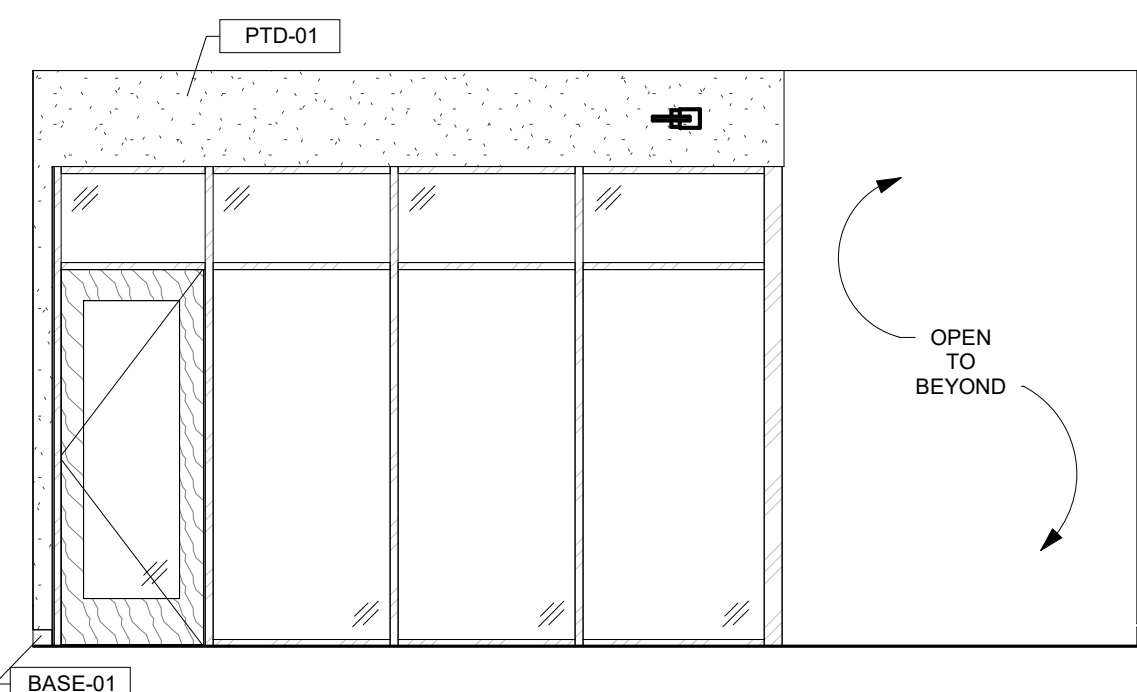


9 1ST FLOOR SOUTH CORRIDOR 3
1/4" = 1'-0" | RE:1/A101

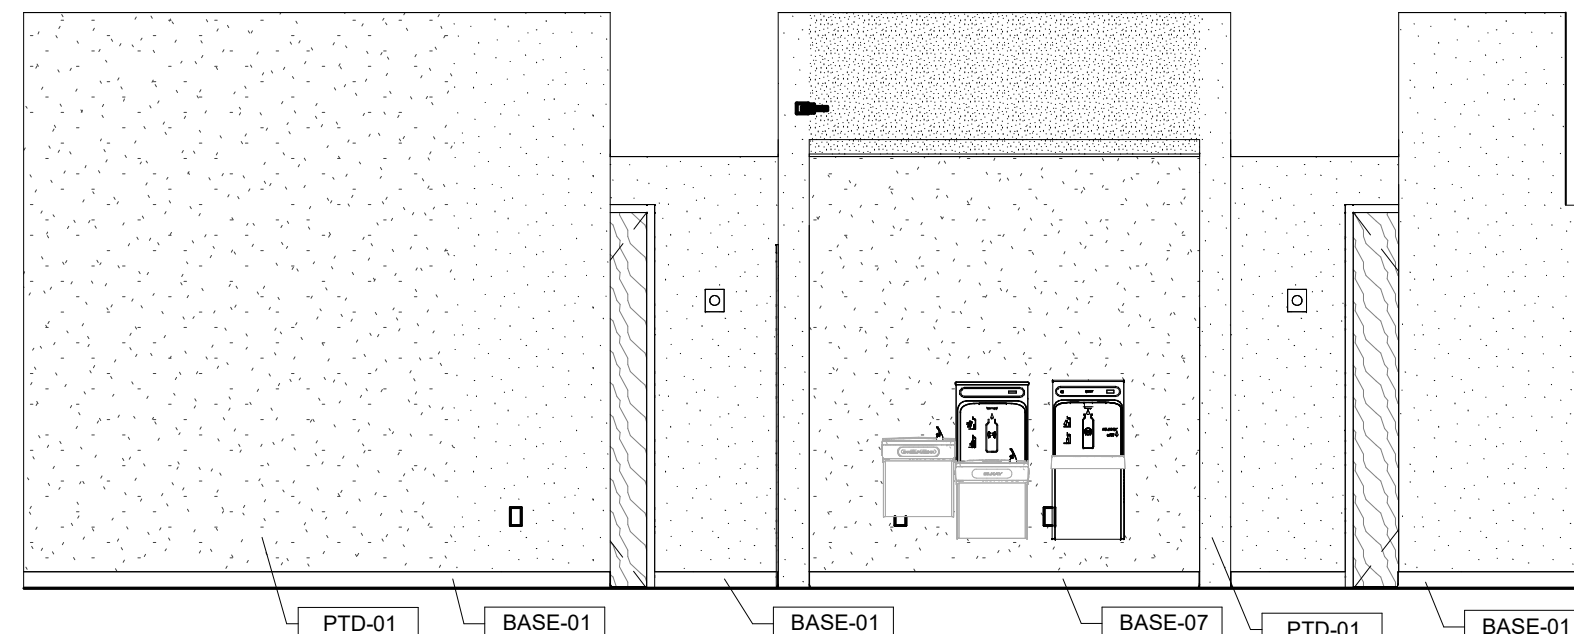


10 1ST FLOOR NORTH CORRIDOR 1
1/4" = 1'-0" | RE:1/A101

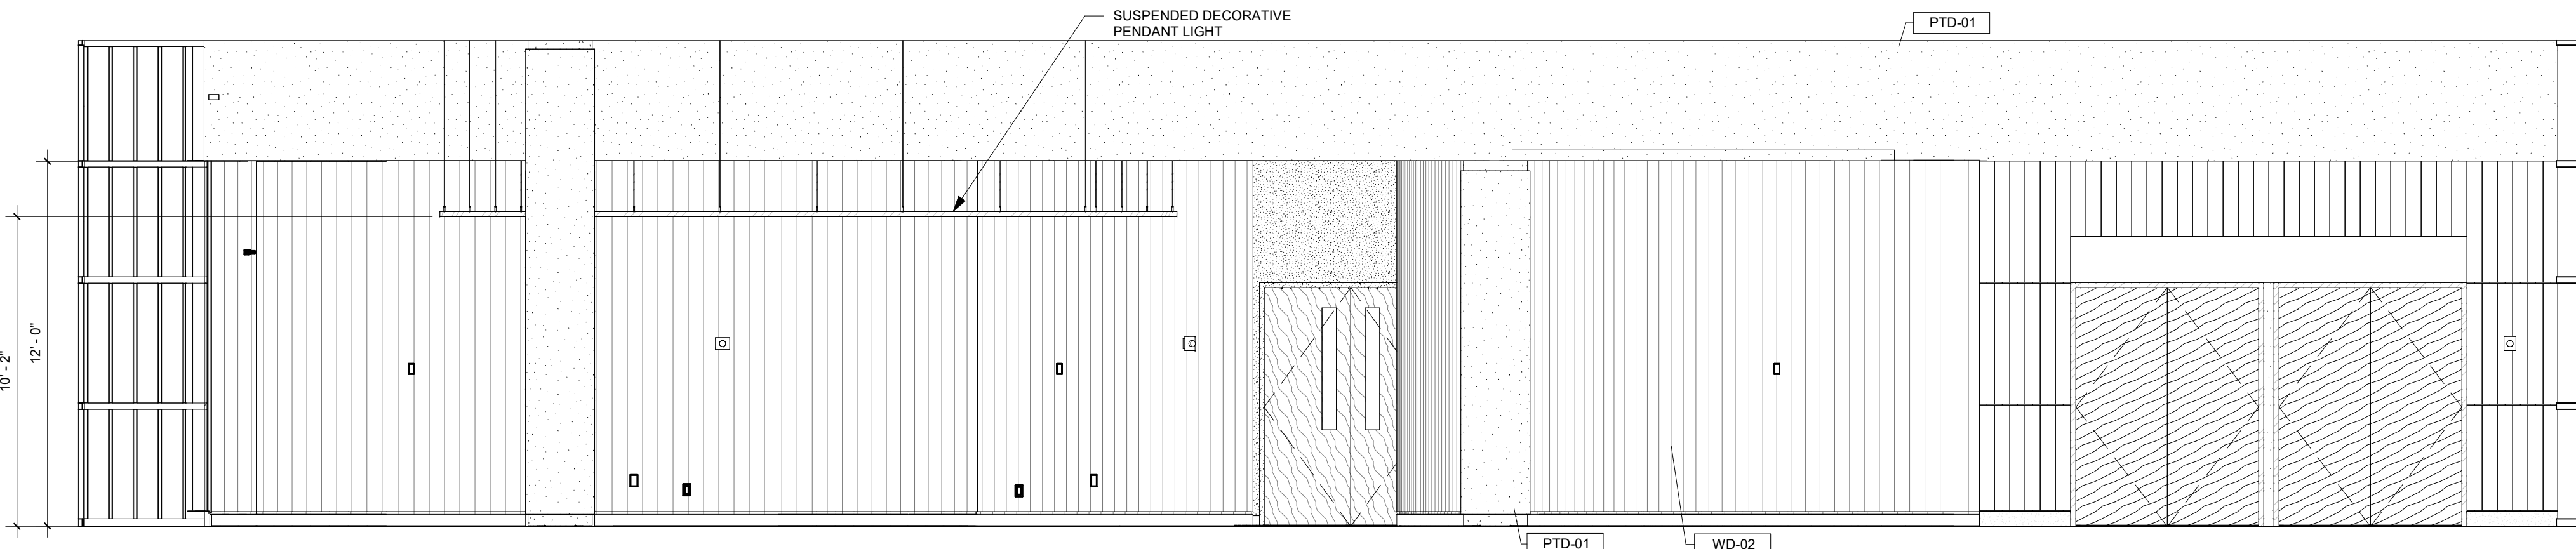


4 1ST FLOOR ATRIUM WEST
1/4" = 1'-0" | RE:1/A101

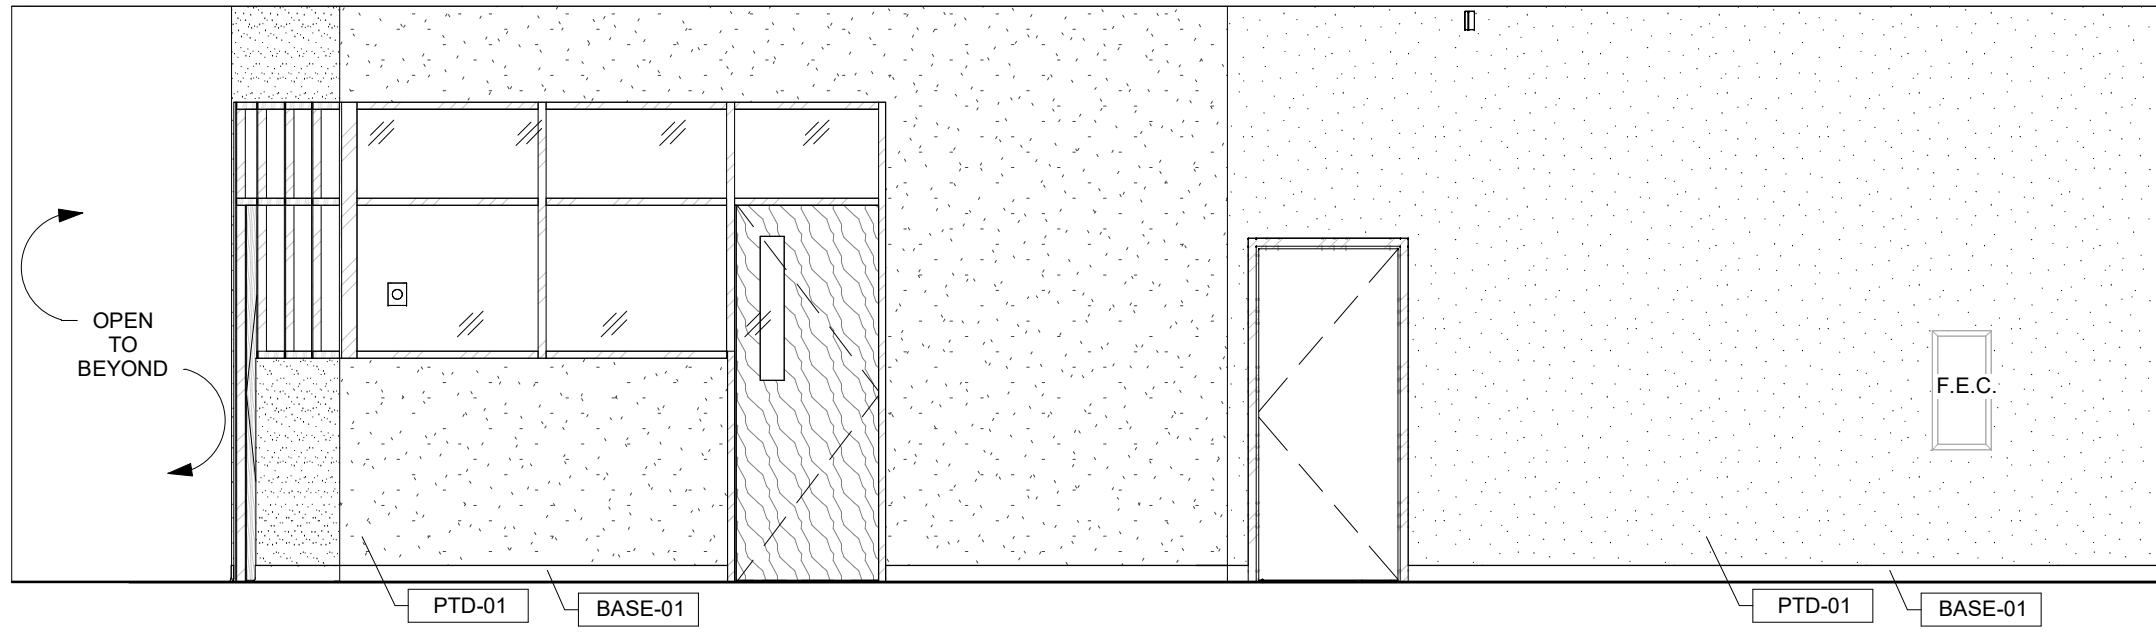


5 1ST FLOOR CORRIDOR SOUTH 1
1/4" = 1'-0" | RE:1/A101

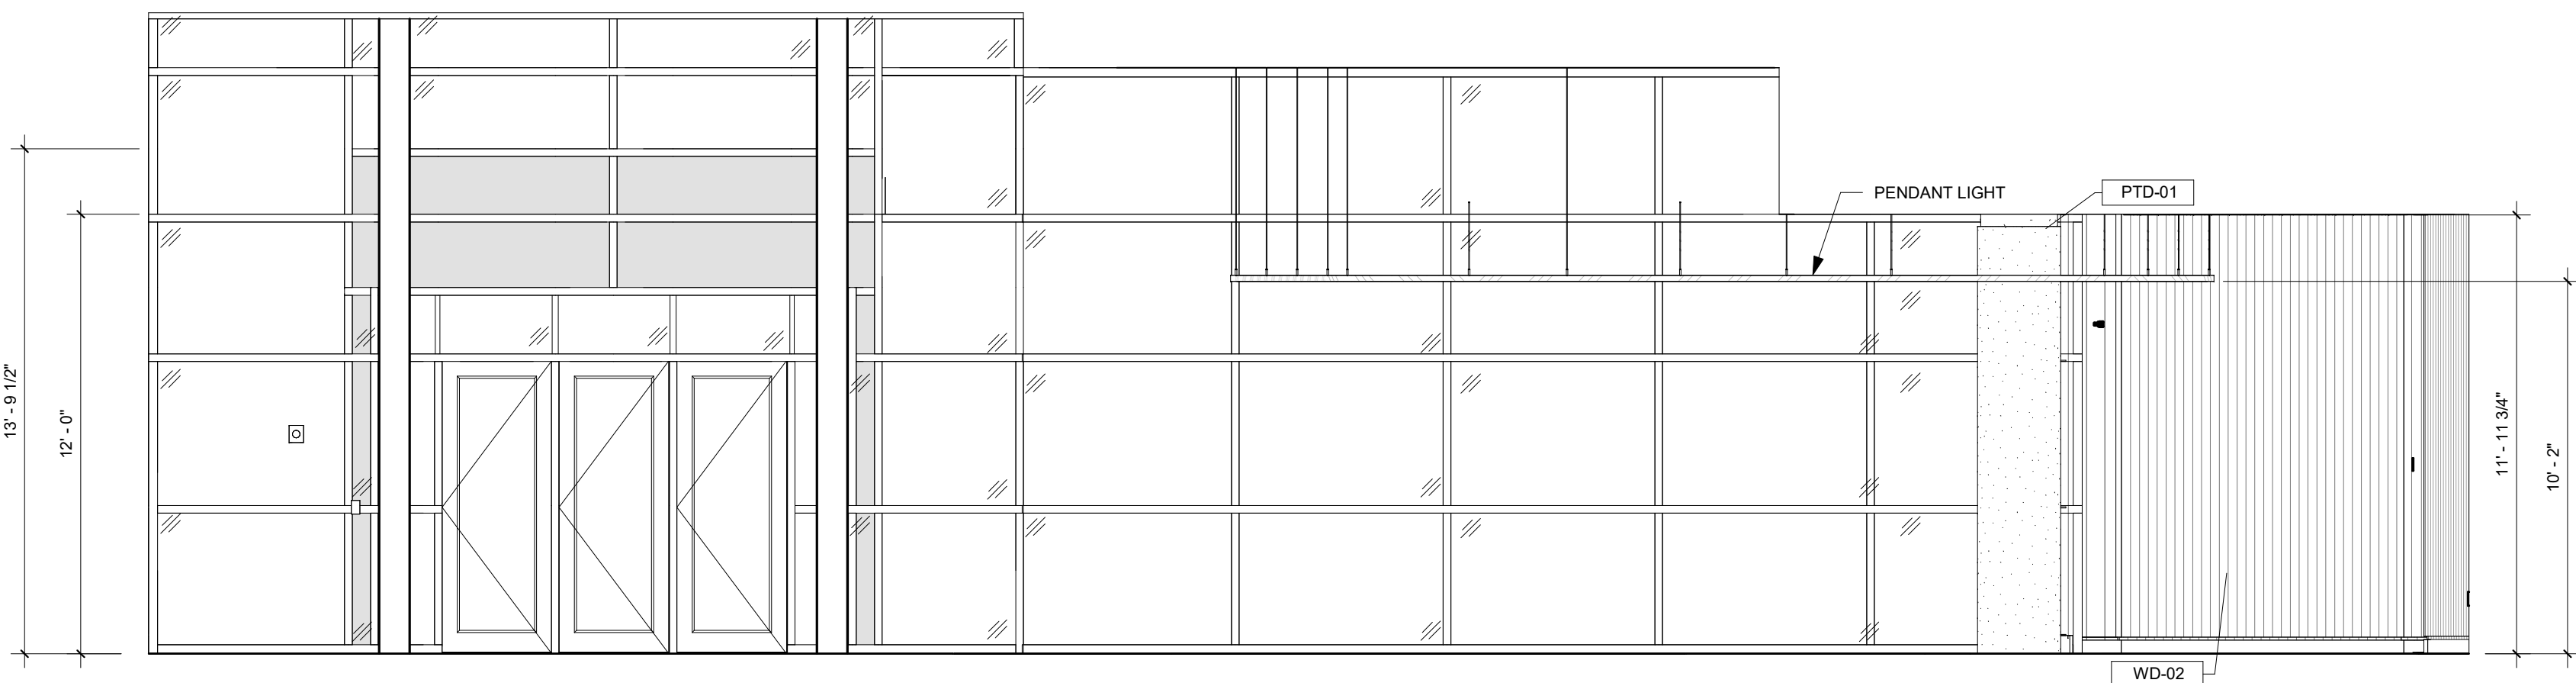

1 ATRIUM SOUTH
1/4" = 1'-0" | RE:1/A101

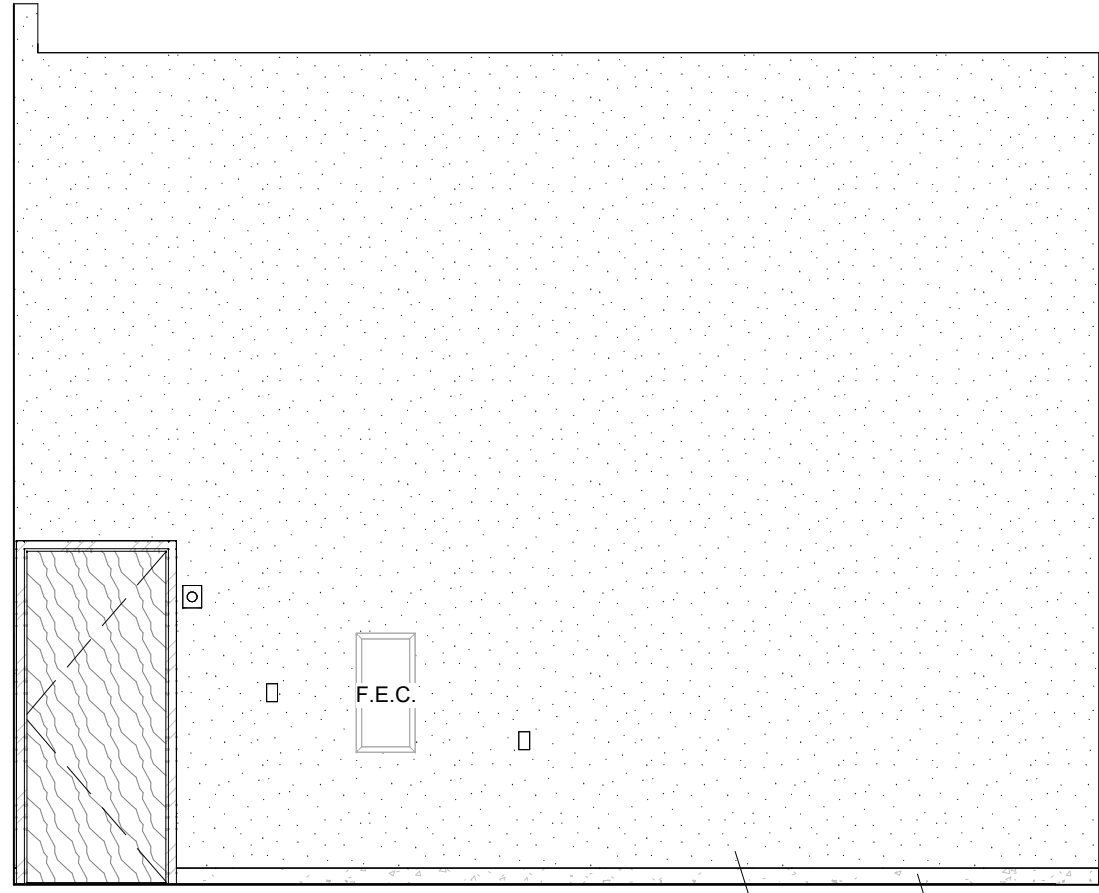

2 1ST FLOOR ELEVATOR SOUTH
1/4" = 1'-0" | RE:1/A101

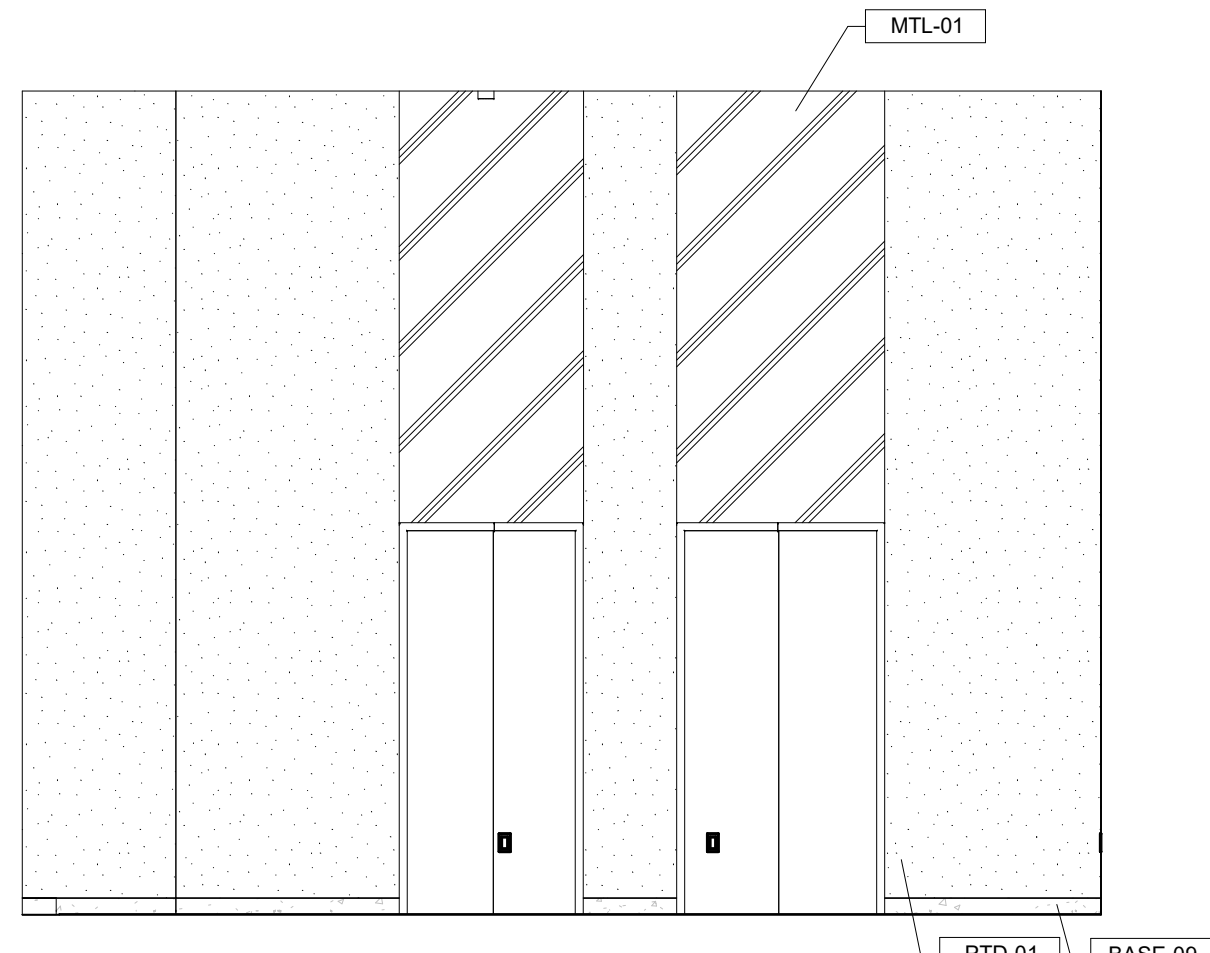

3 1ST FLOOR ELEVATOR NORTH
1/4" = 1'-0" | RE:1/A101