




6 C203 CORRIDOR WEST
1/4" = 1'-0" | RE:1/A102

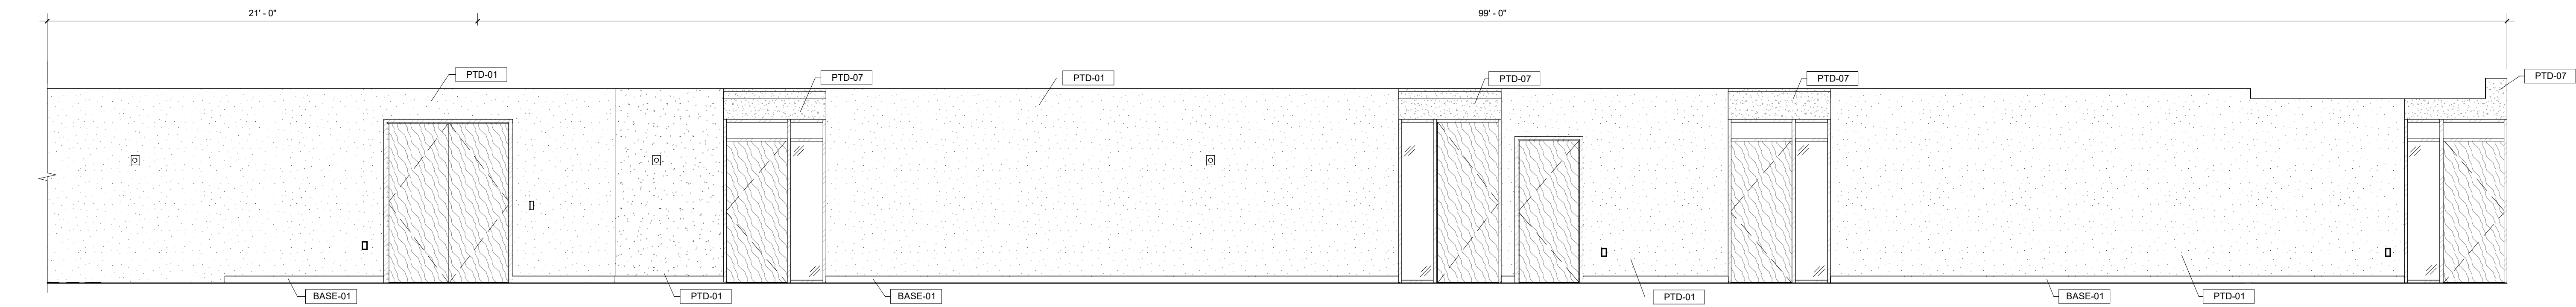


5 C203 CORRIDOR EAST
1/4" = 1'-0" | RE:1/A102

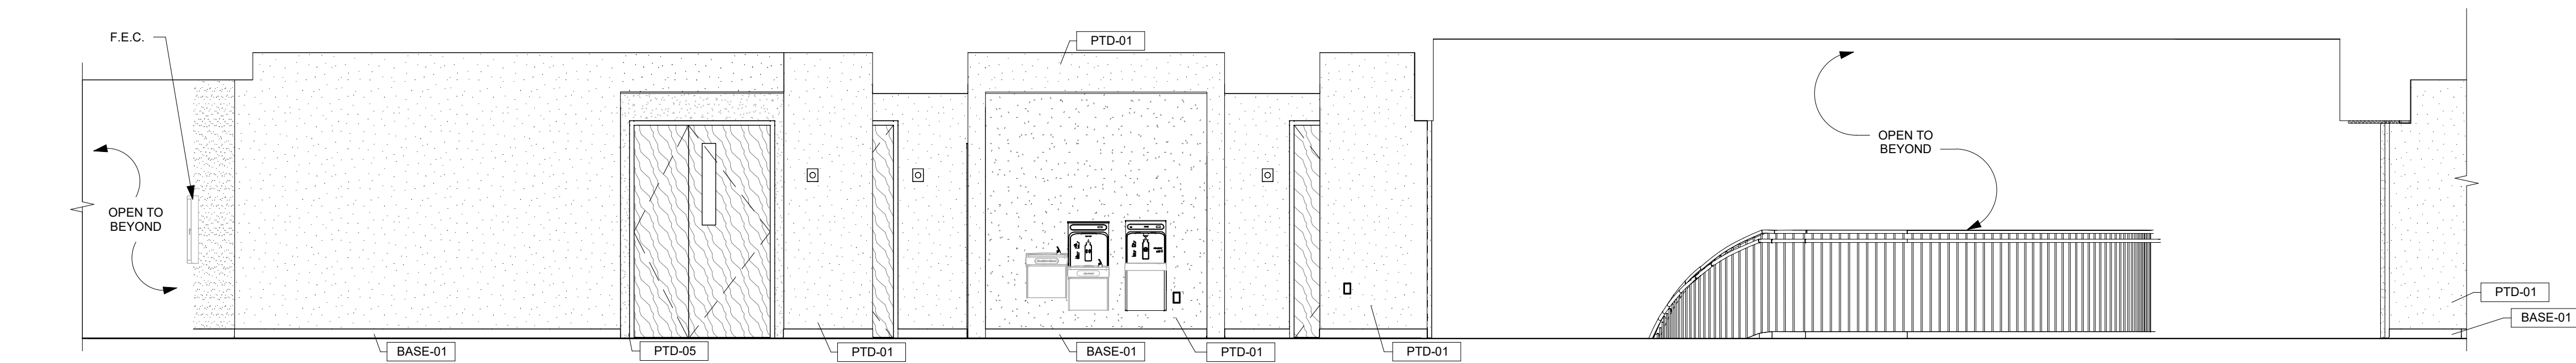


4 2ND FLOOR 200 CORRIDOR SOUTH
1/4" = 1'-0" | RE:1/A102

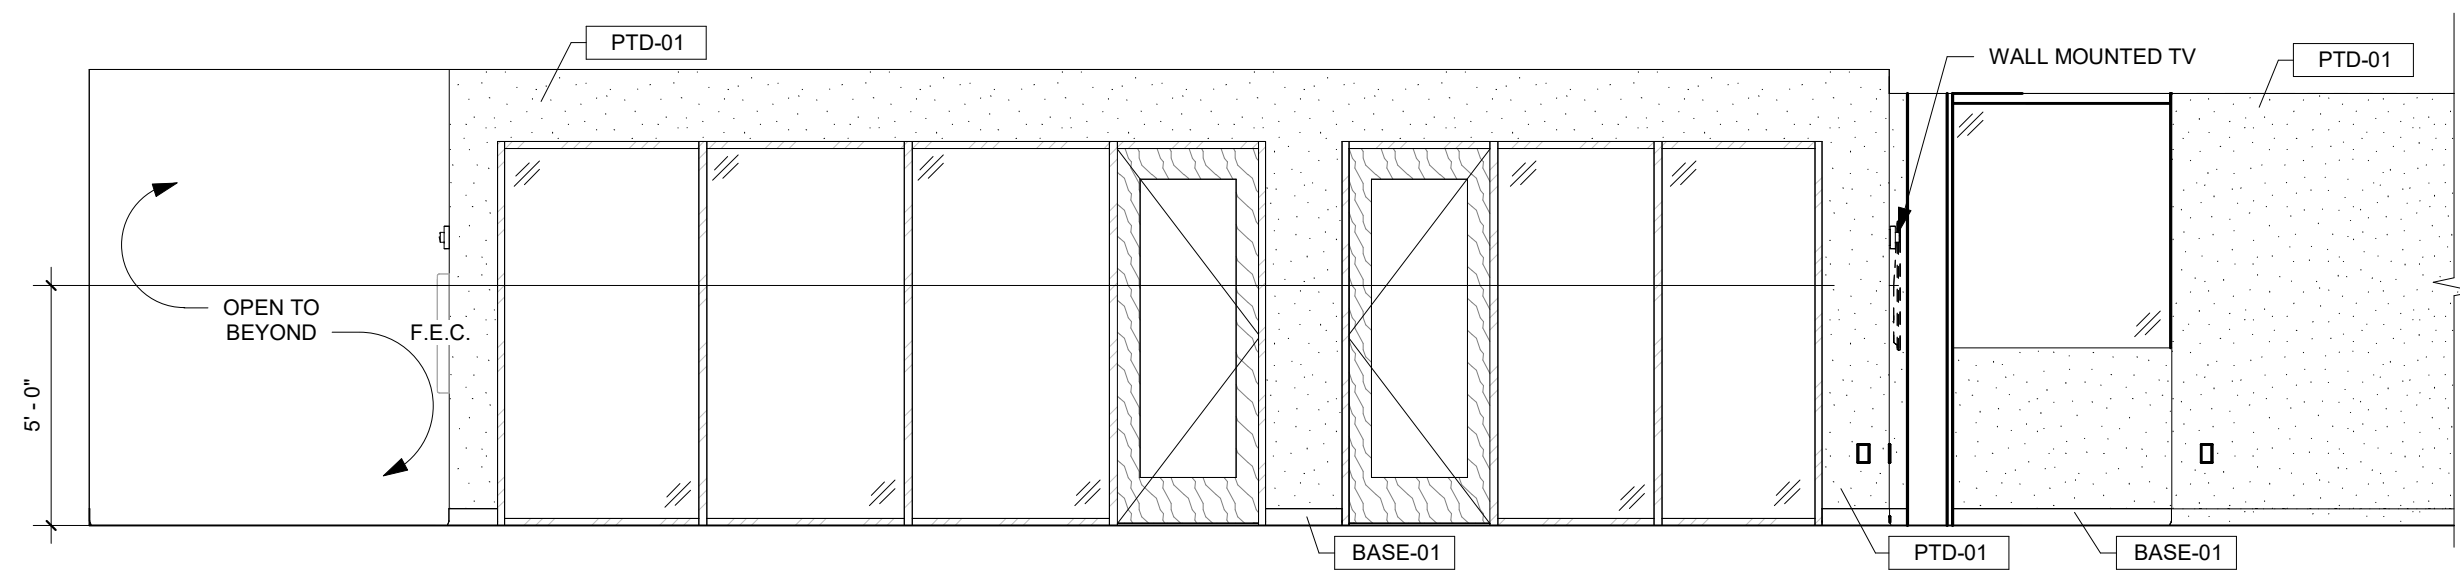

2 2ND FLOOR CORRIDOR N NORTH
1/4" = 1'-0" | RE:1/A102

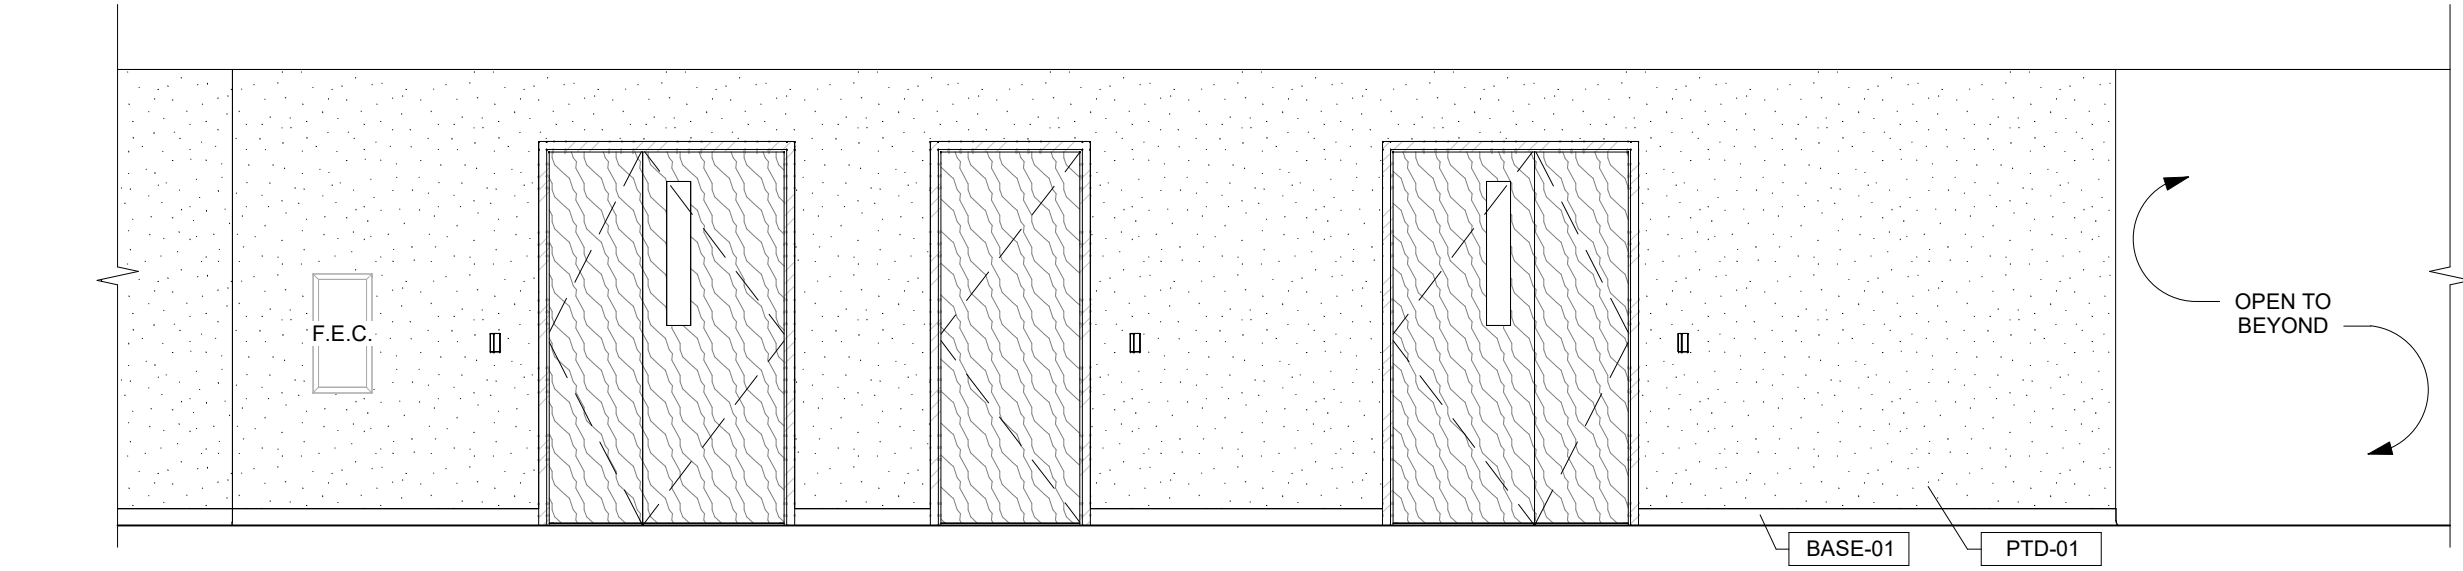

3 2ND FLOOR CORRIDOR N SOUTH
1/4" = 1'-0" | RE:1/A102

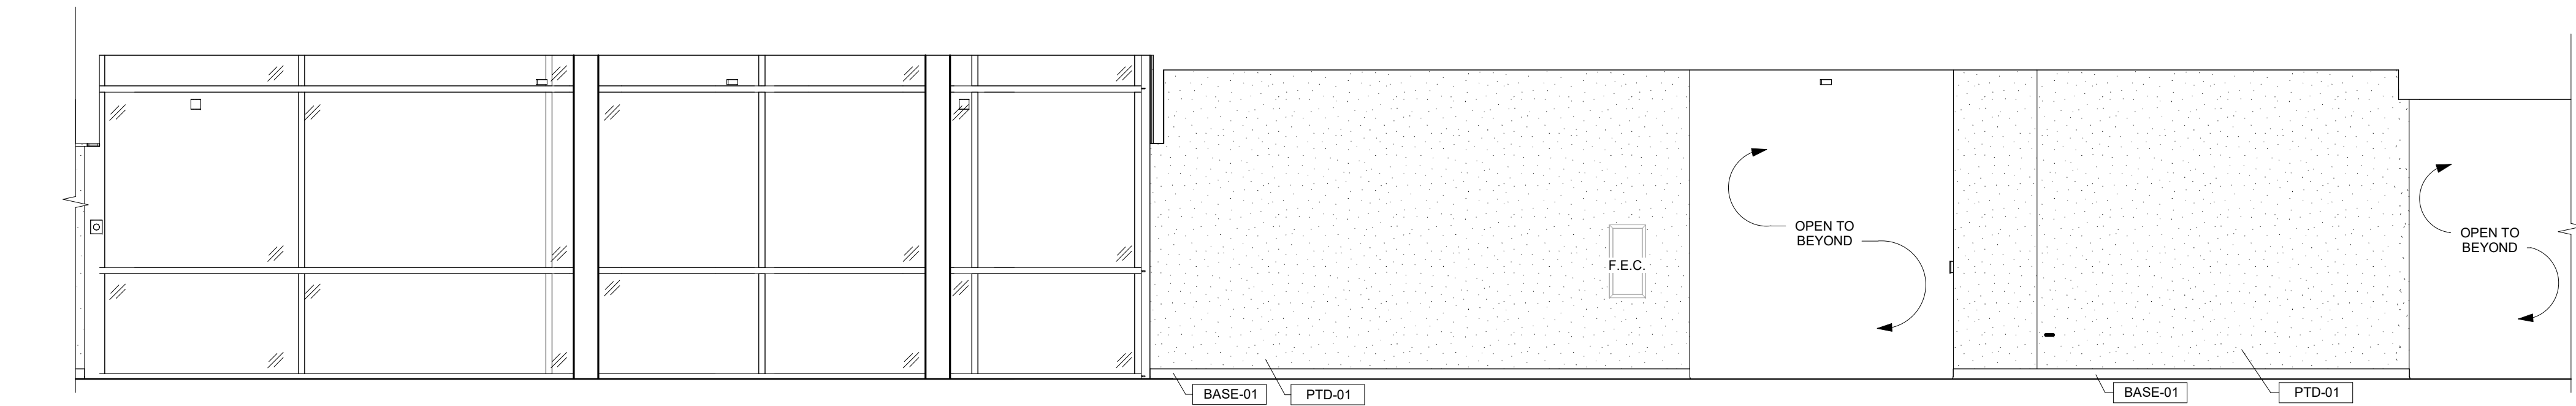

1 2ND FLOOR 200 CORRIDOR NORTH
1/4" = 1'-0" | RE:1/A102