




4 C205 CORRIDOR SOUTH
1/4" = 1'-0" | RE:1/A102

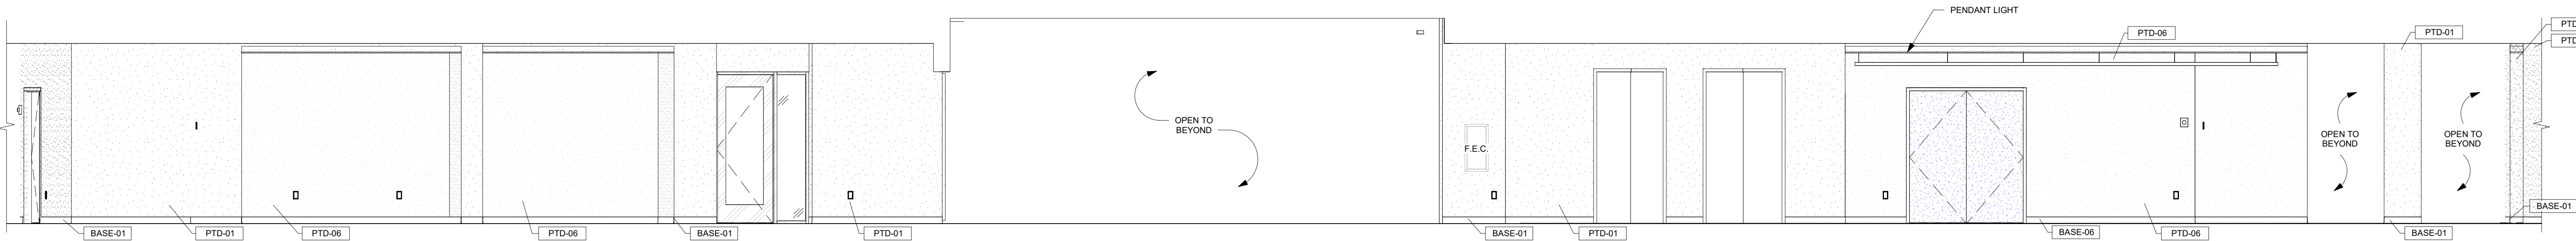

3 C205 CORRIDOR NORTH
1/4" = 1'-0" | RE:1/A102

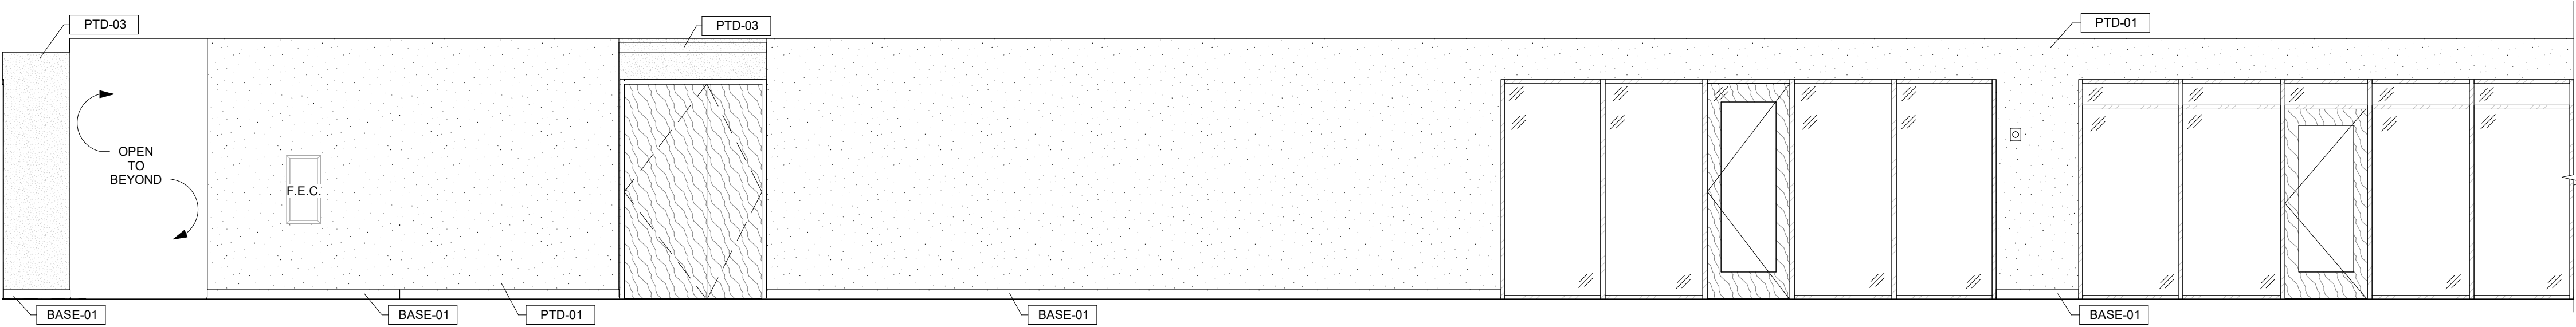

2 C208 CORRIDOR WEST
1/4" = 1'-0" | RE:1/A102

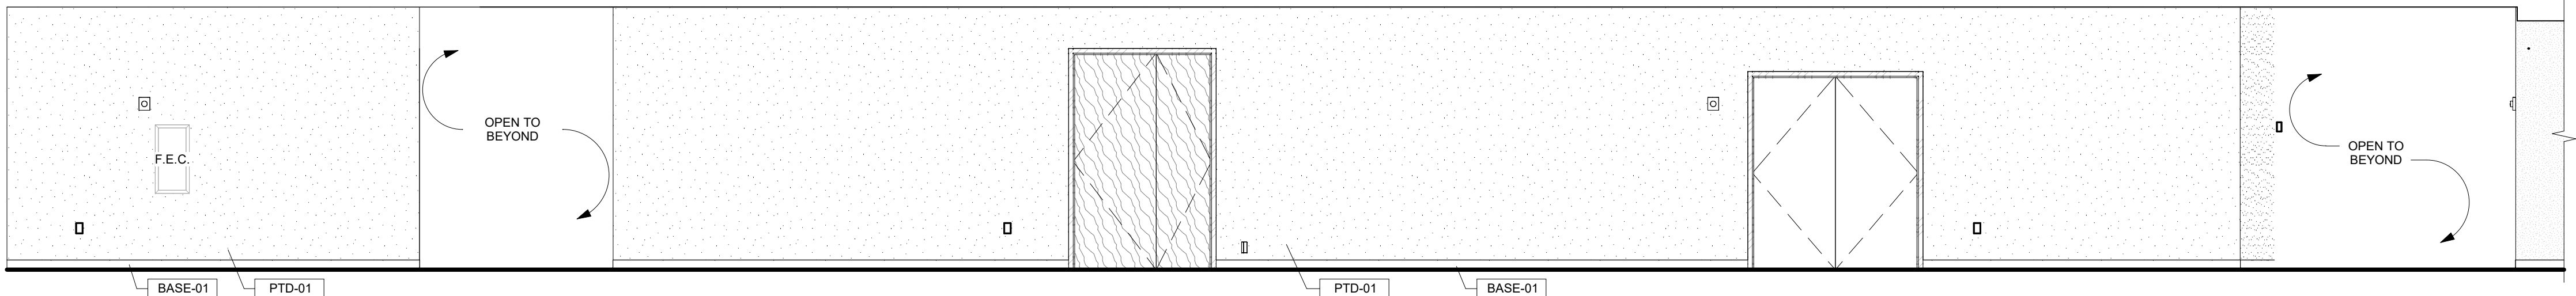

1 C208 CORRIDOR EAST
1/4" = 1'-0" | RE:1/A102