




10 C300, C301 CORRIDOR SOUTH
1/4" = 1'-0" | RE:1/A103

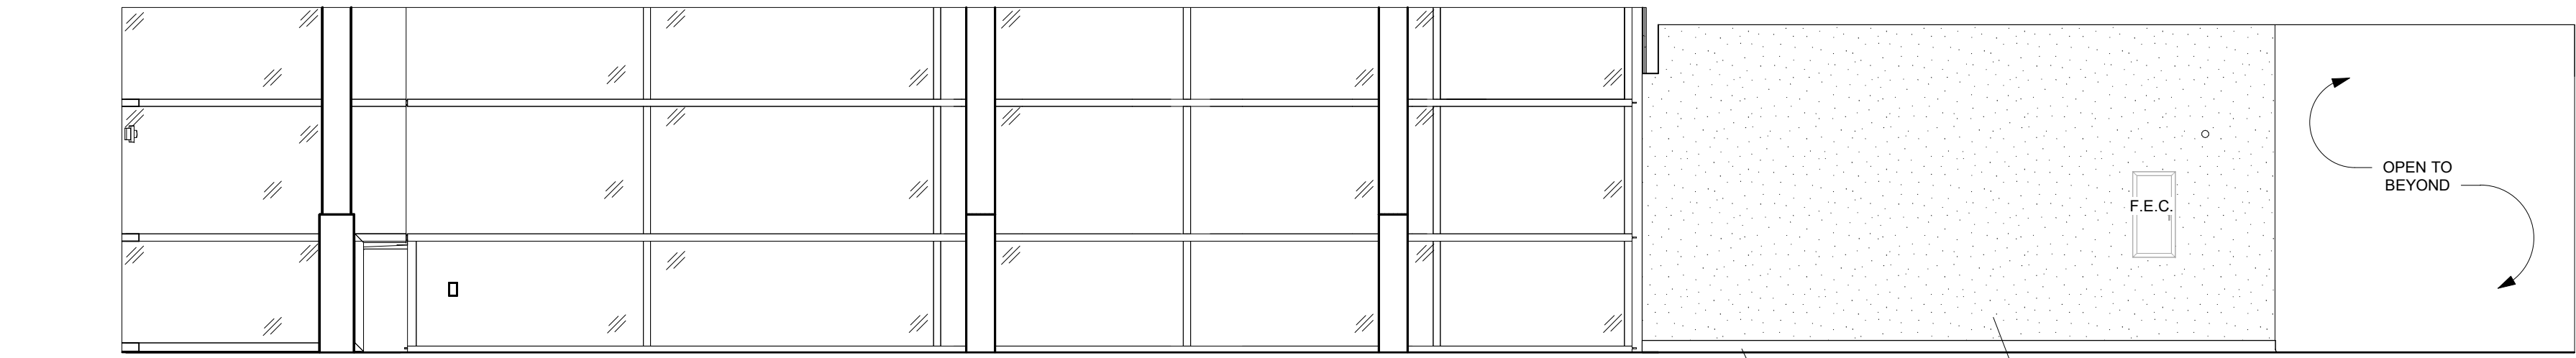


9 C300, C301 CORRIDORS NORTH
1/4" = 1'-0" | RE:1/A103

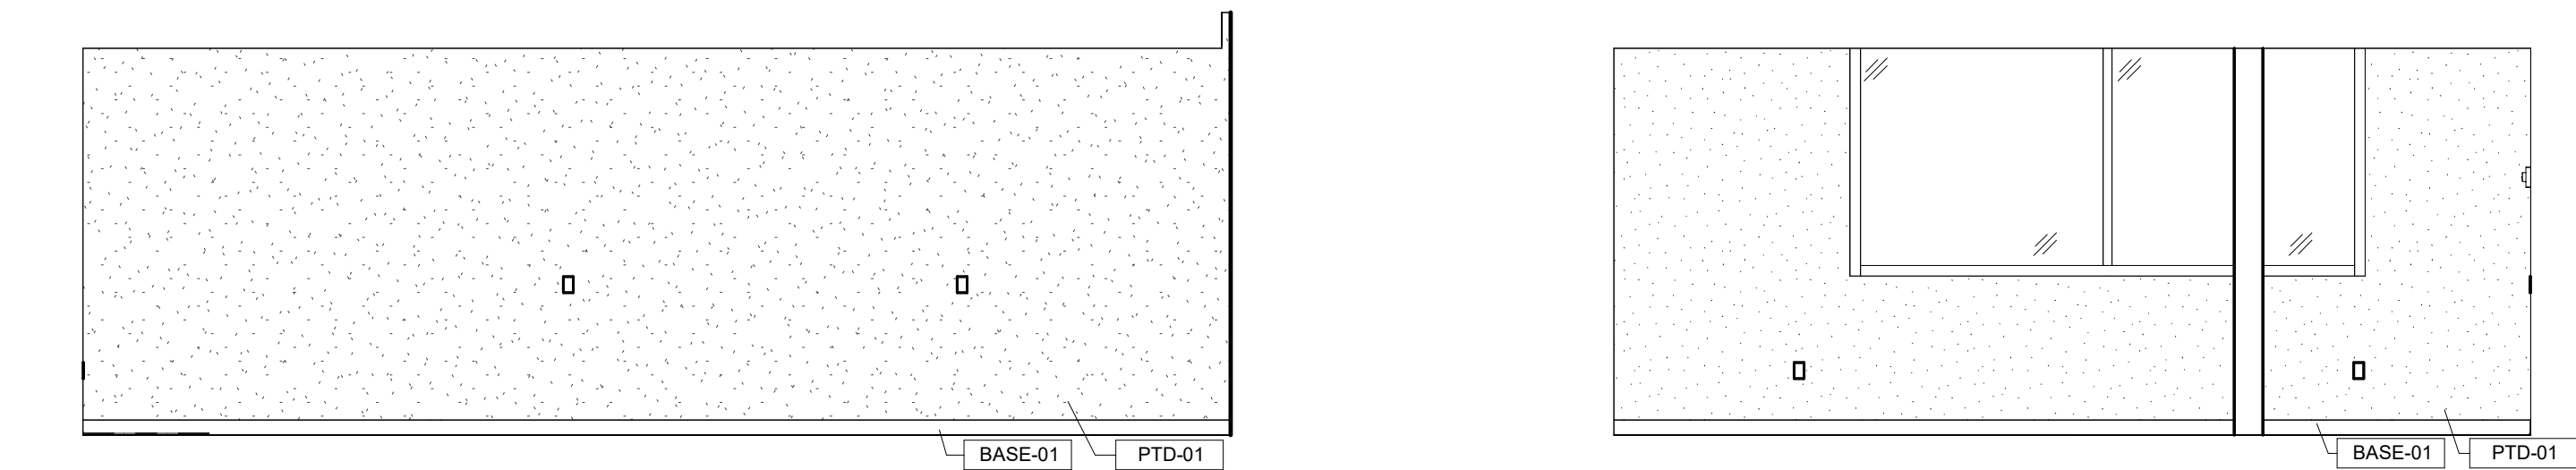


7 CLASSROOMS 207, 209, 227 TYP SOUTH
1/4" = 1'-0" | RE:1/A102

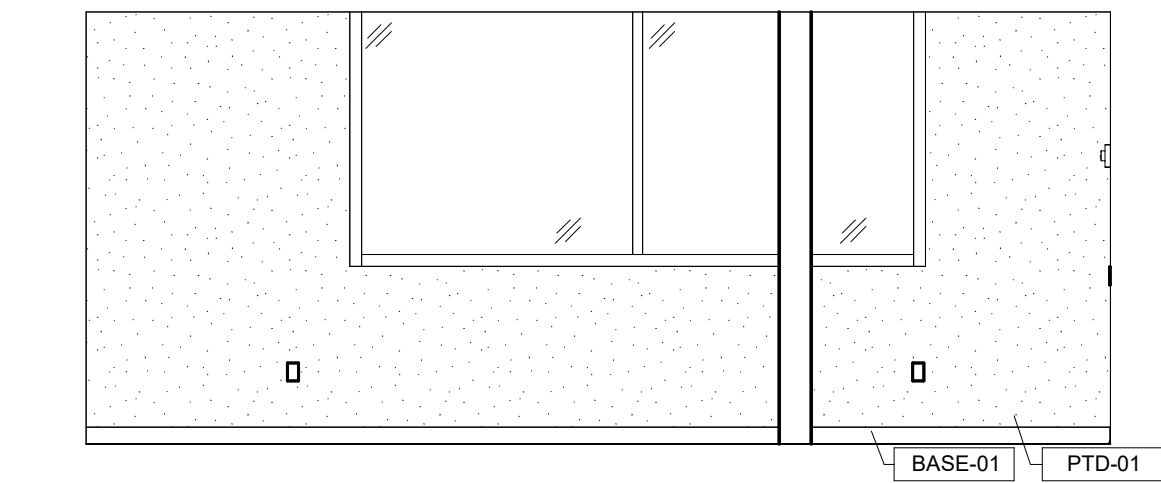


8 CLASSROOMS 207, 209, 227 TYP WEST
1/4" = 1'-0" | RE:1/A102

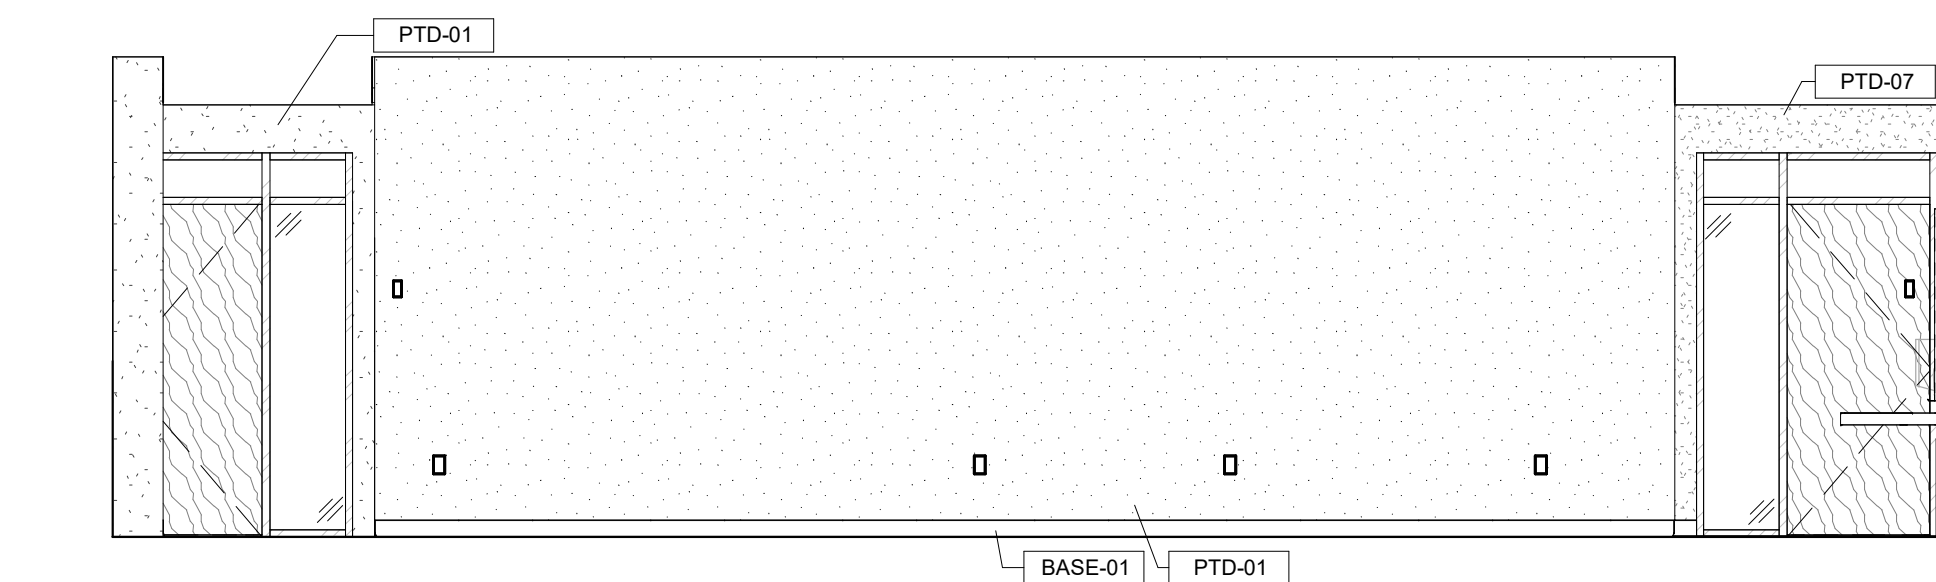


4 LPN LAB / CLASSROOM TYP WEST
1/4" = 1'-0" | RE:1/A102

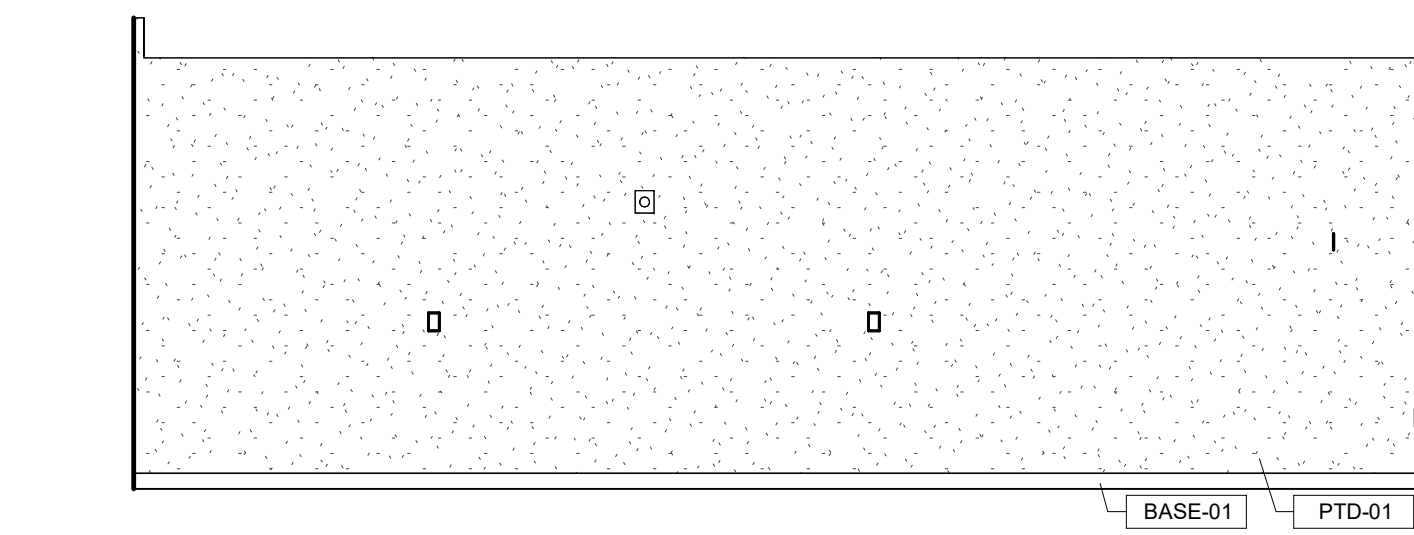


5 CLASSROOMS 207, 209, 227 TYP NORTH
1/4" = 1'-0" | RE:1/A102

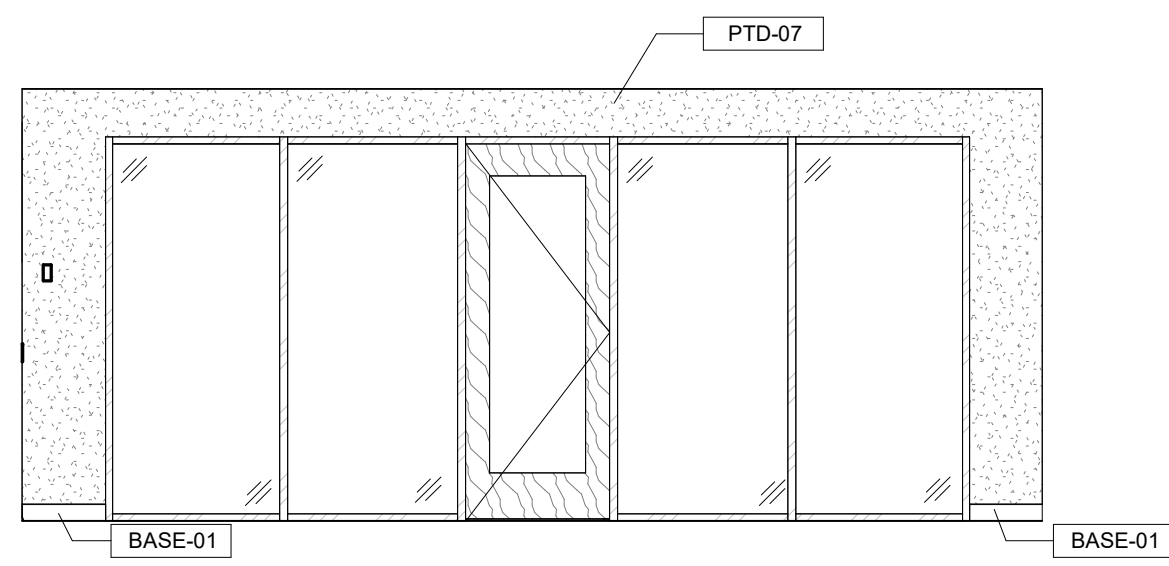


6 CLASSROOMS 207, 209, 227 TYP EAST
1/4" = 1'-0" | RE:1/A102

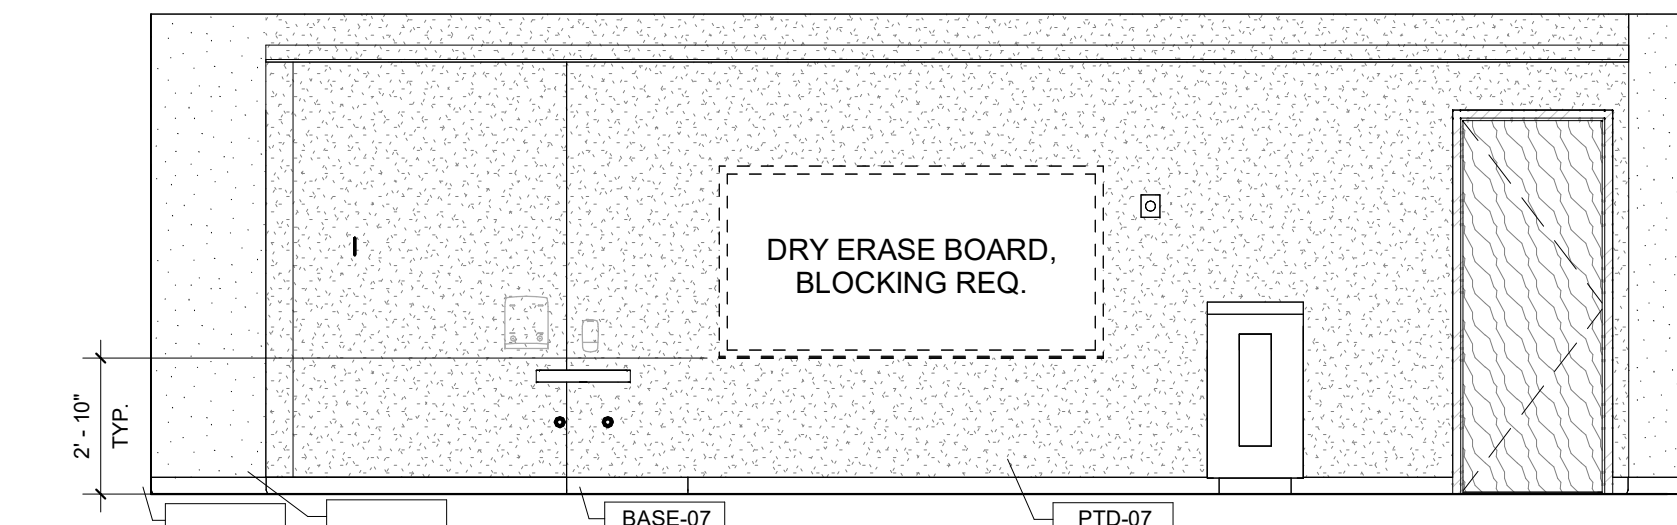

1 LPN LAB / CLASSROOM TYP NORTH
1/4" = 1'-0" | RE:1/A102

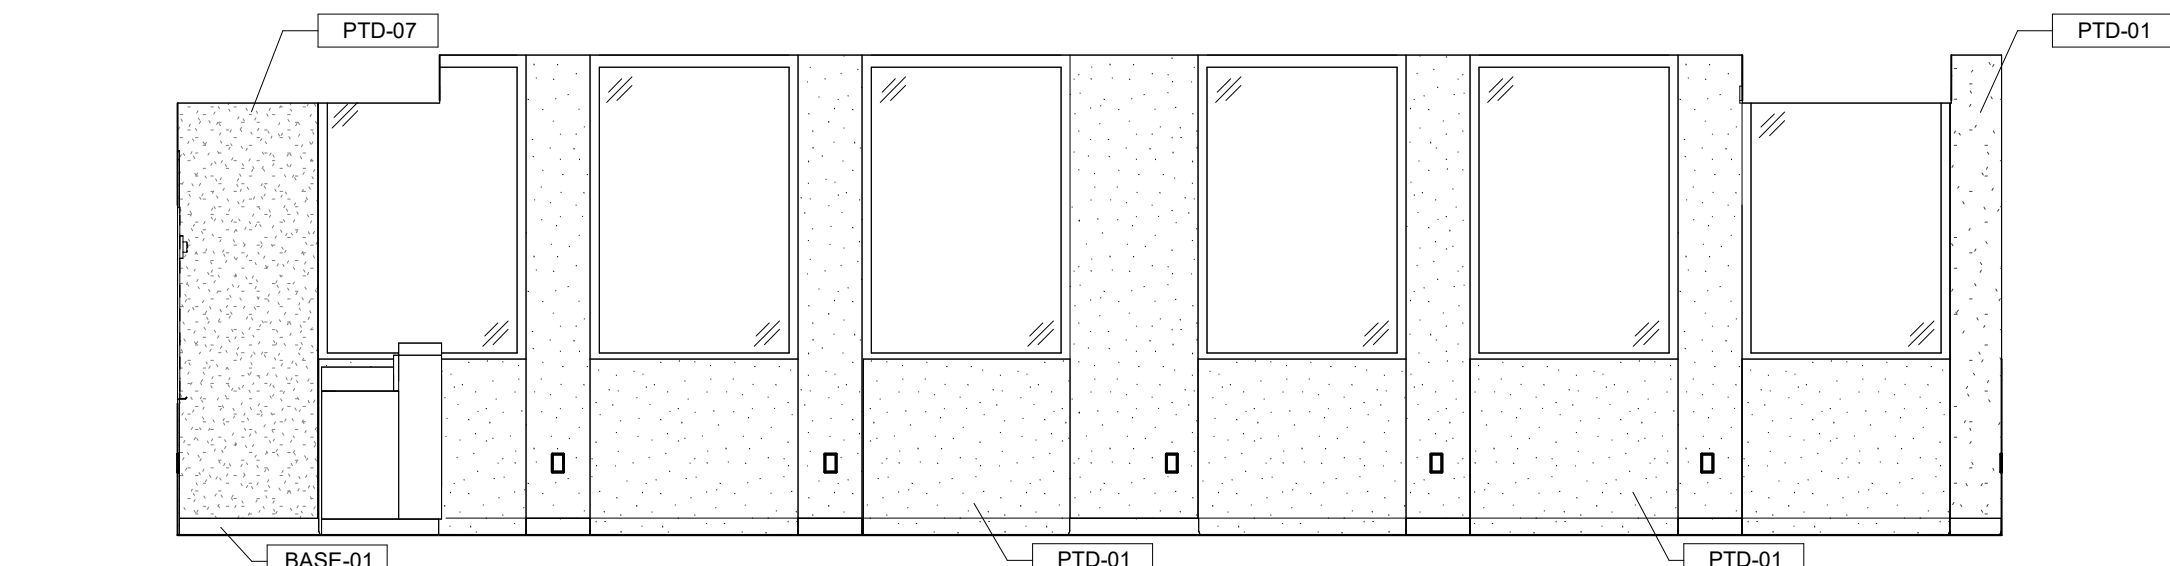

2 LPN LAB / CLASSROOM TYP EAST
1/4" = 1'-0" | RE:1/A102

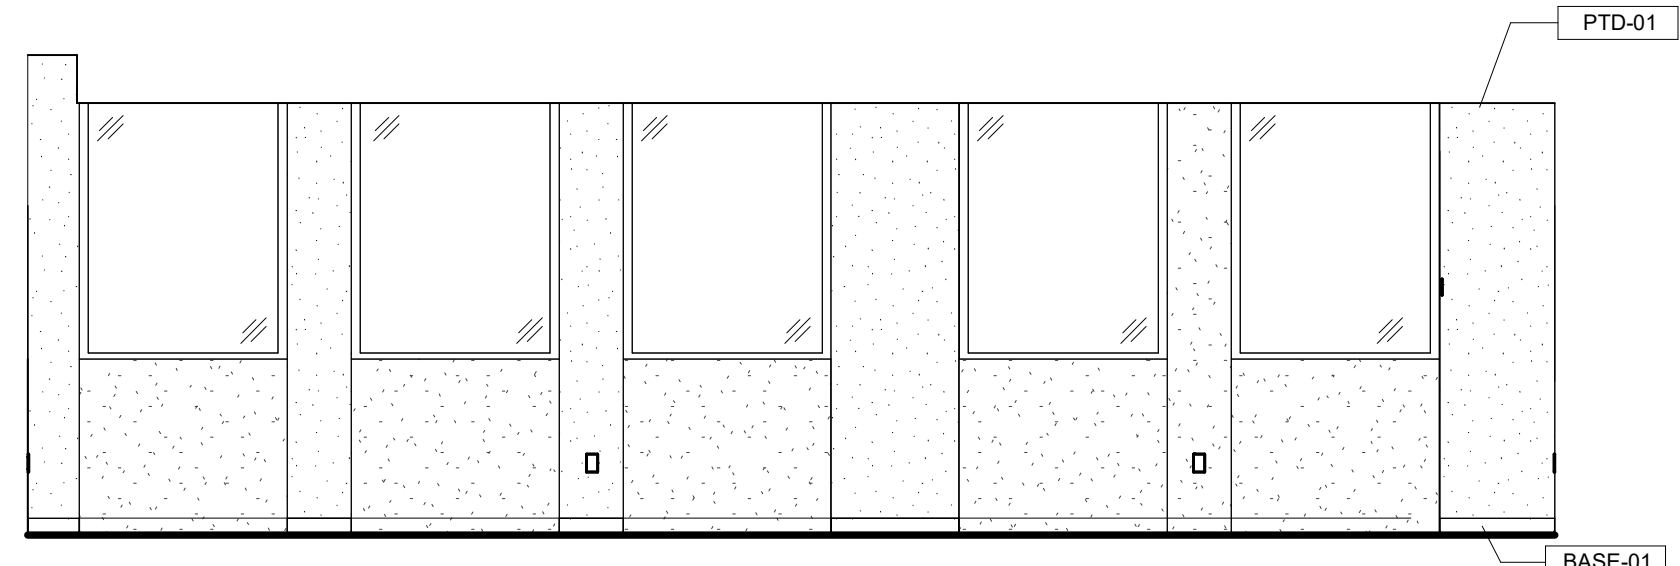

3 LPN LAB / CLASSROOM TYP SOUTH
1/4" = 1'-0" | RE:1/A102