




9 NURSING SKILLS LAB TYP SOUTH  
1/4" = 1'-0" | RE:1/A103

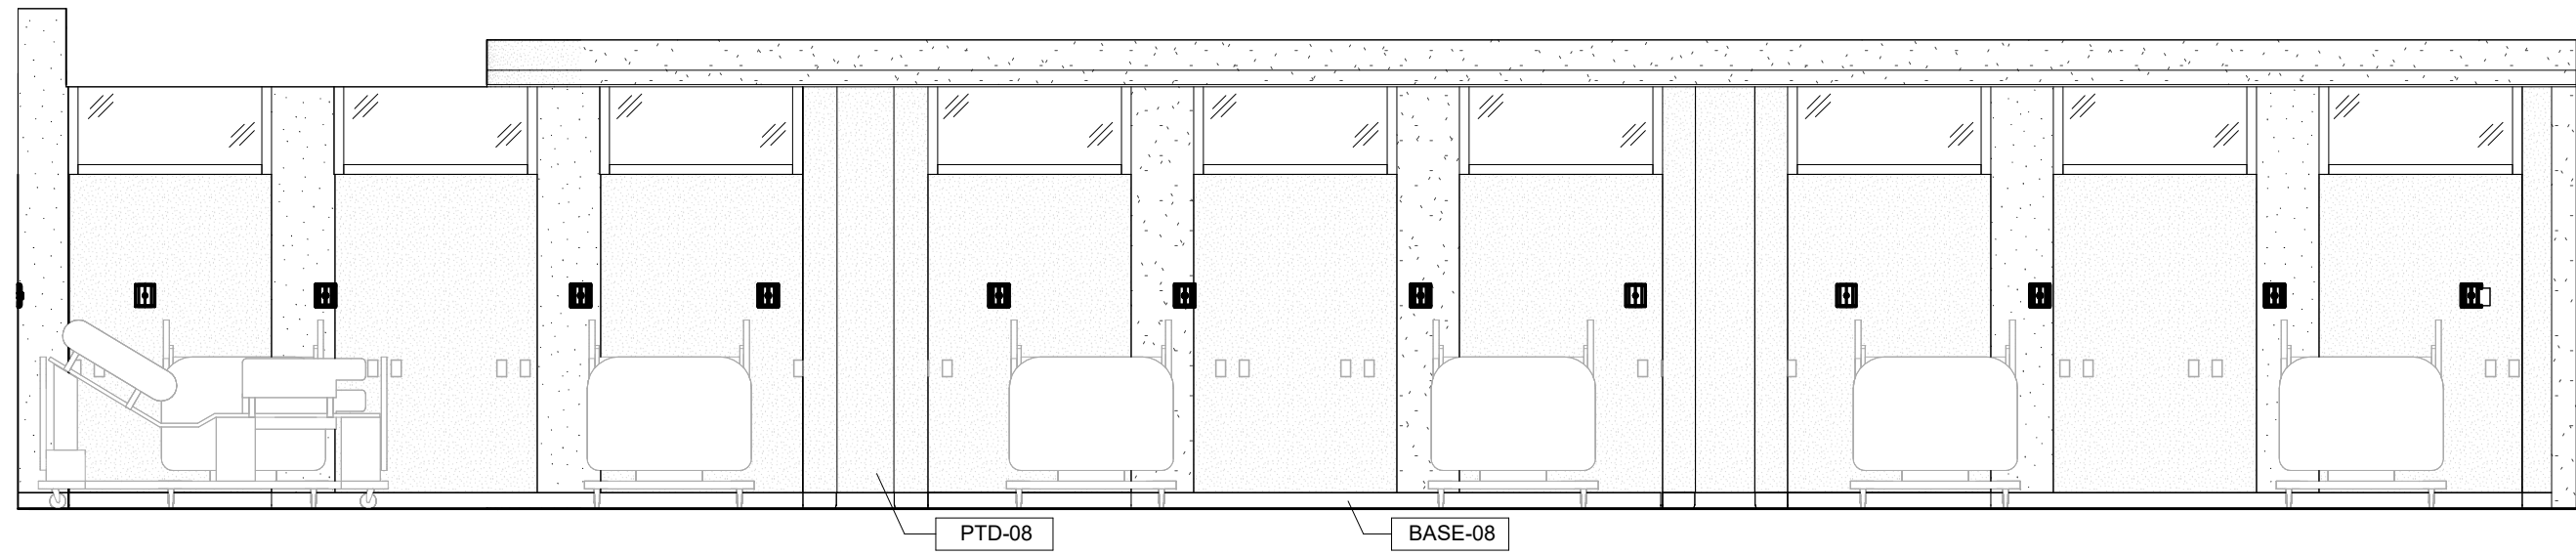


10 NURSING SKILLS LAB TYP WEST  
1/4" = 1'-0" | RE:1/A103

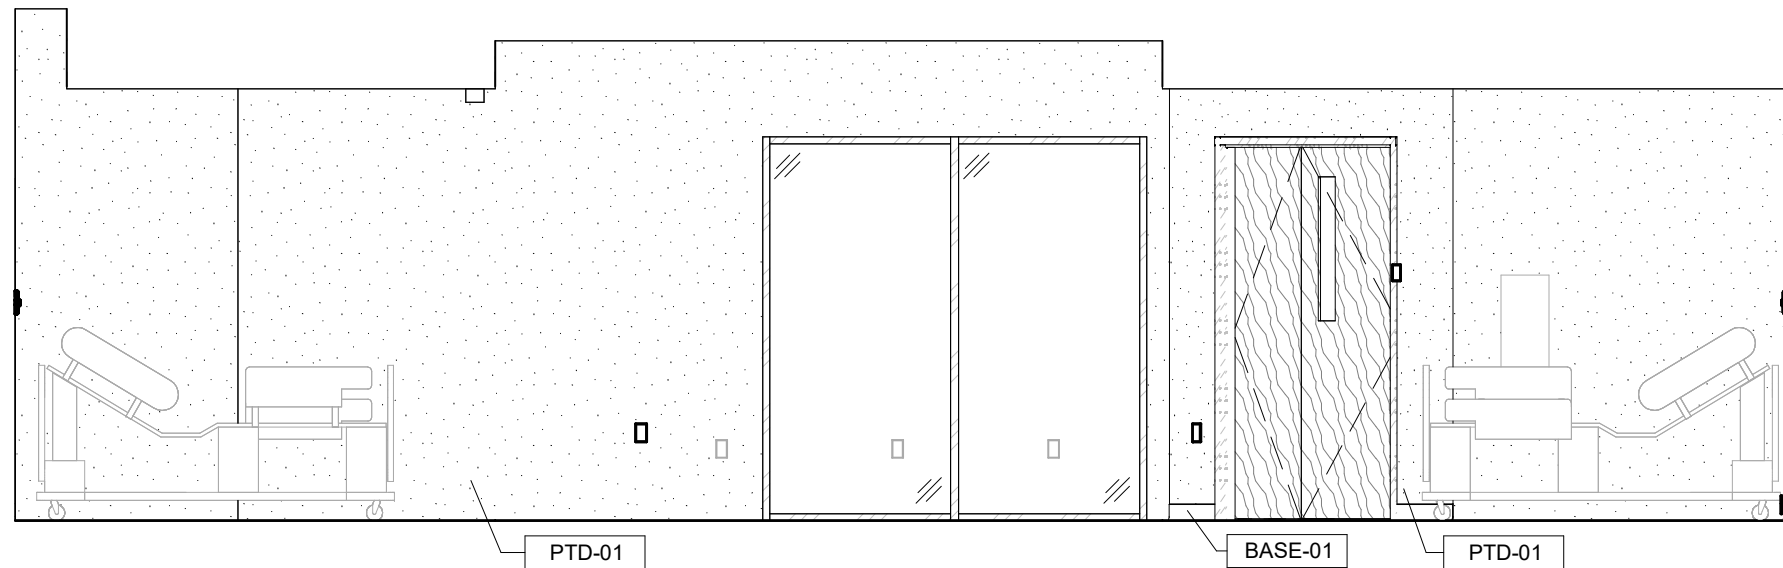


7 NURSING SKILLS LAB TYP NORTH  
1/4" = 1'-0" | RE:1/A103

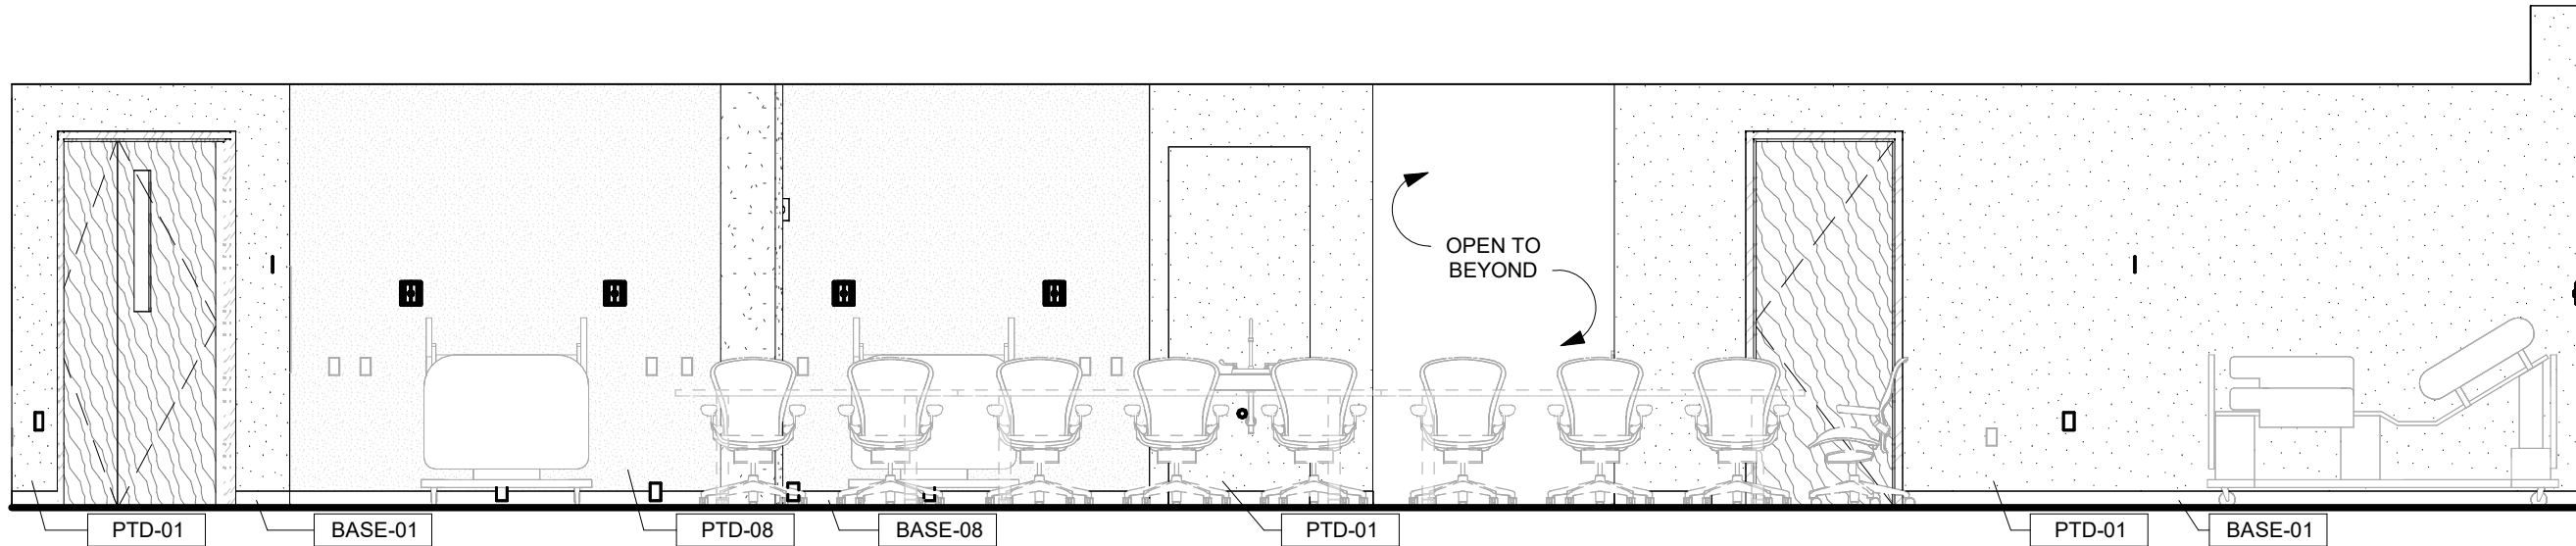


8 NURSING SKILLS LAB TYP EAST  
1/4" = 1'-0" | RE:1/A103

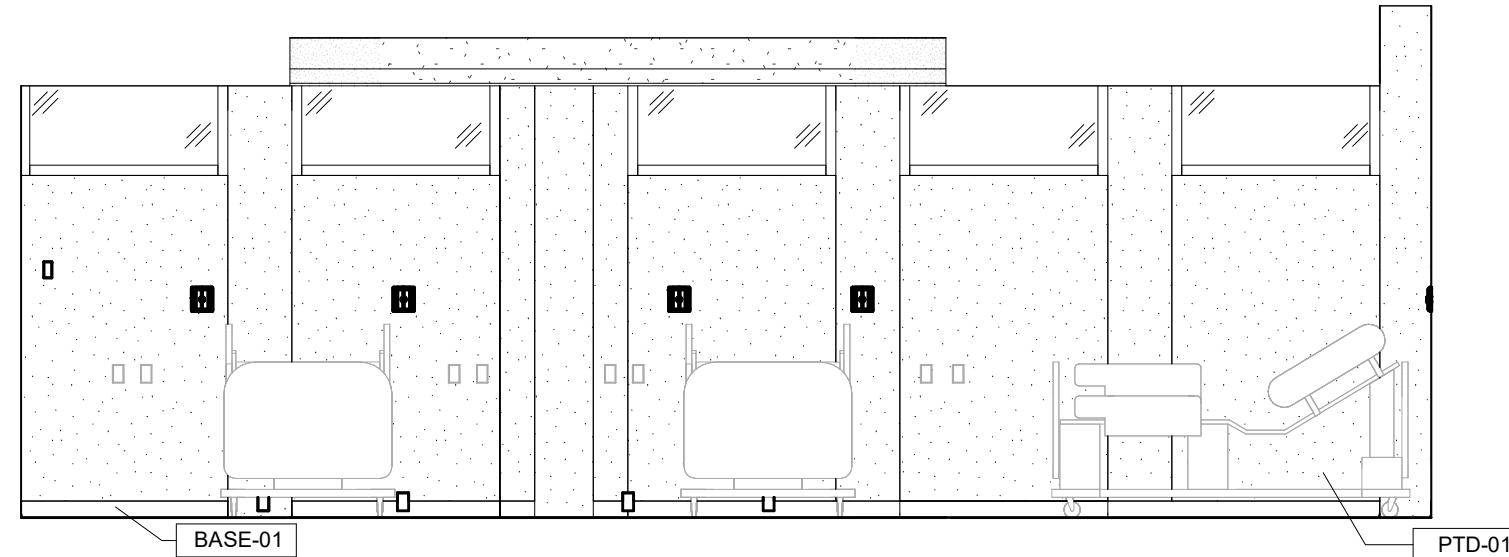


13 PRE-NURSING CLASSROOM 302 WEST  
1/4" = 1'-0" | RE:1/A103

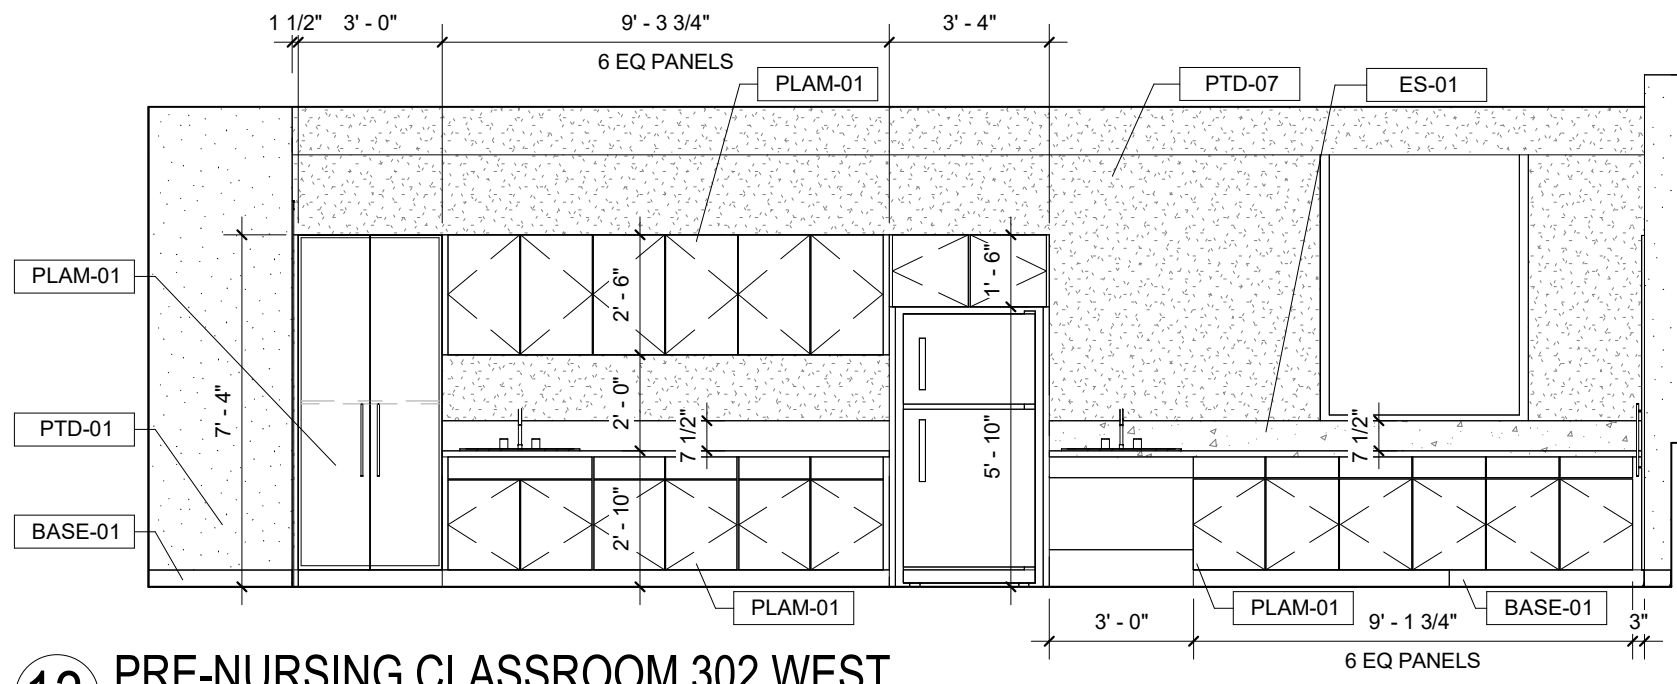


5 PRE-NURSING CLASSROOM TYP SOUTH  
1/4" = 1'-0" | RE:1/A103

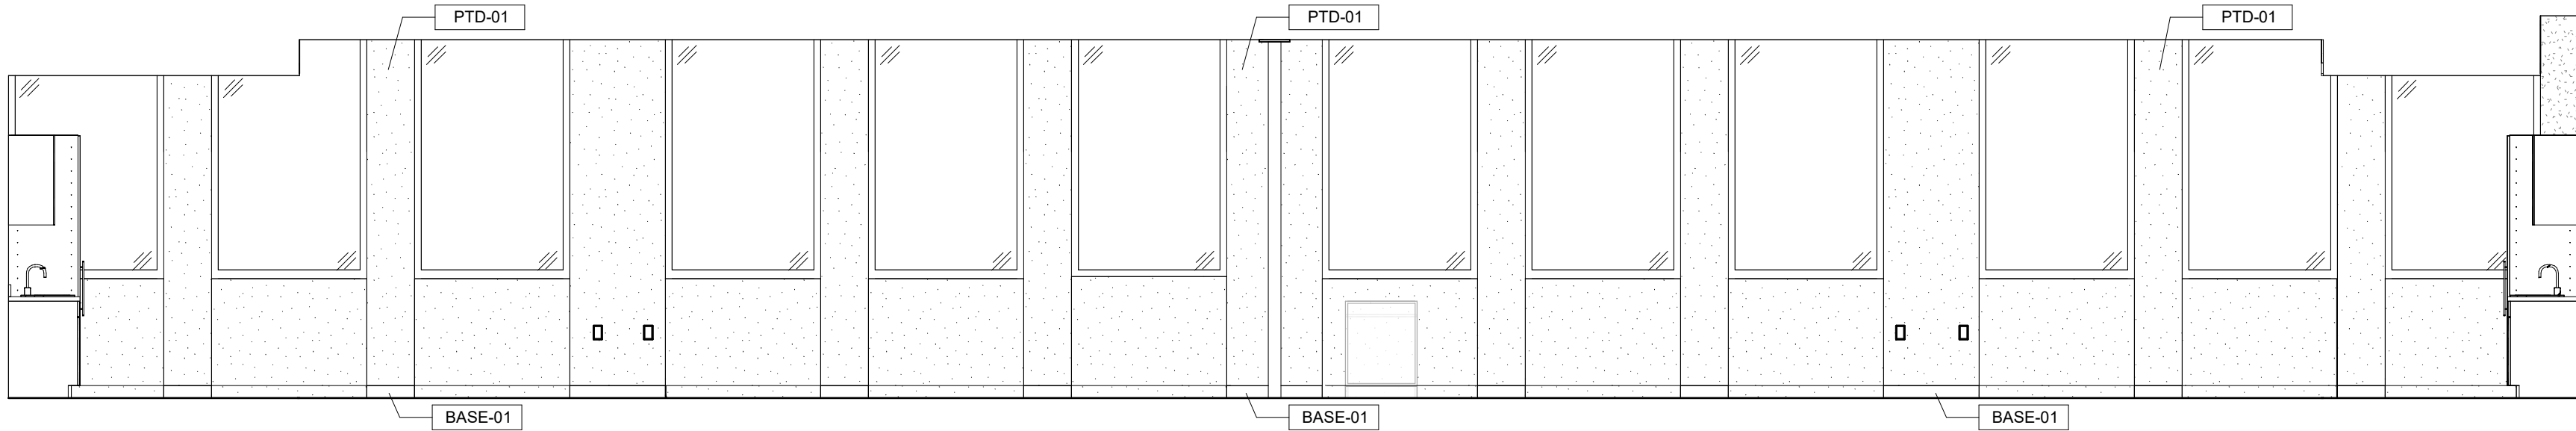


11 PRE-NURSING CLASSROOM 302 EAST  
1/4" = 1'-0" | RE:1/A103

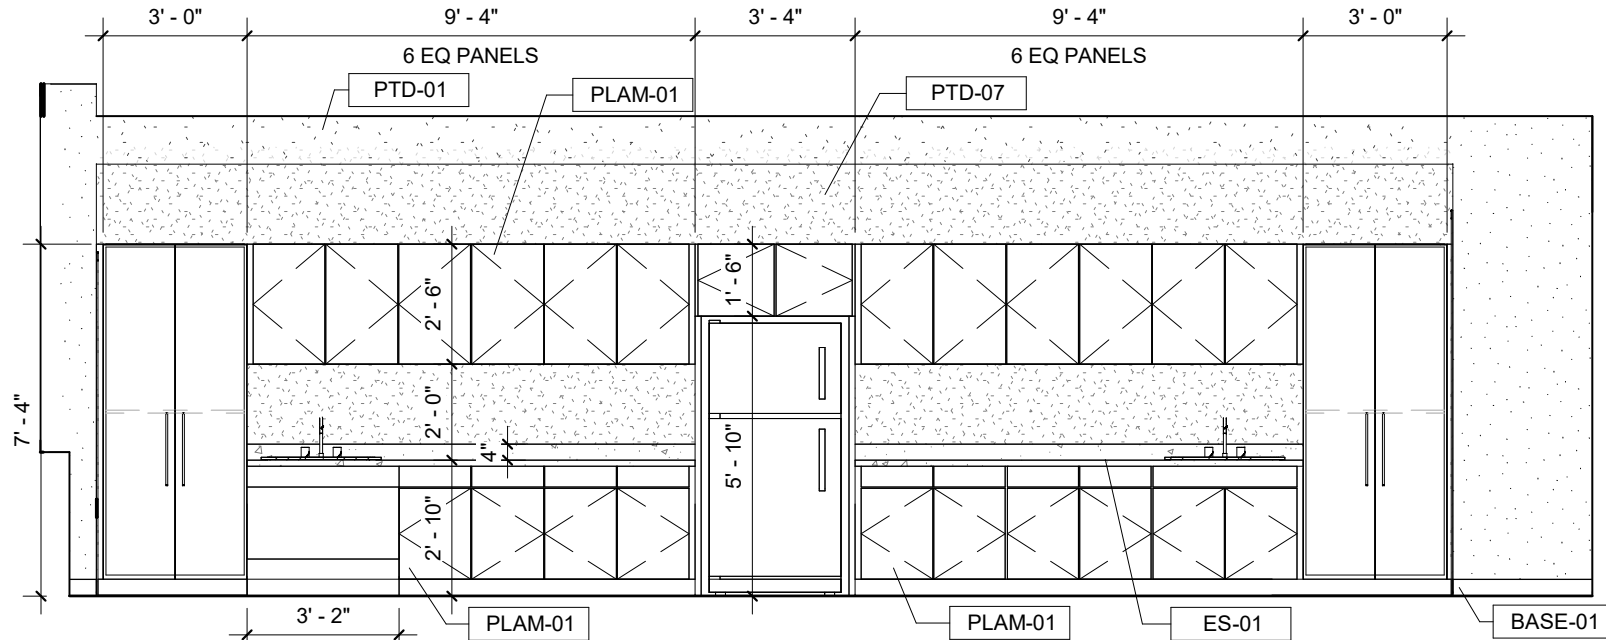


12 PRE-NURSING CLASSROOM 302 NORTH  
1/4" = 1'-0" | RE:1/A103

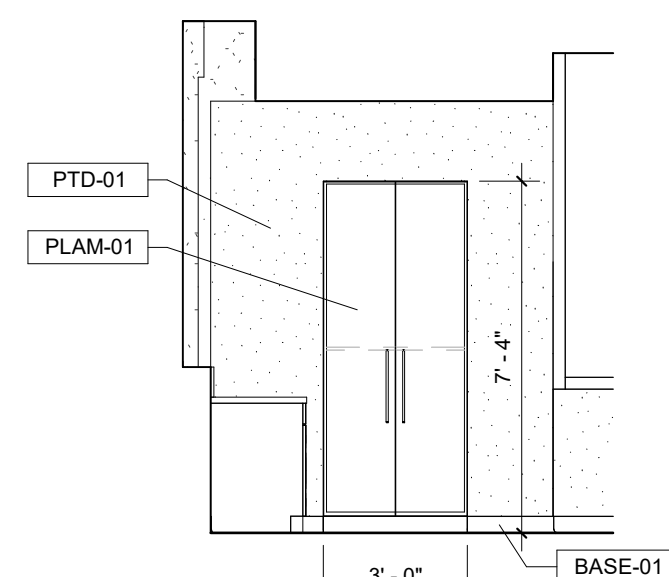


3 PRE-NURSING CLASSROOM TYP NORTH  
1/4" = 1'-0" | RE:1/A103

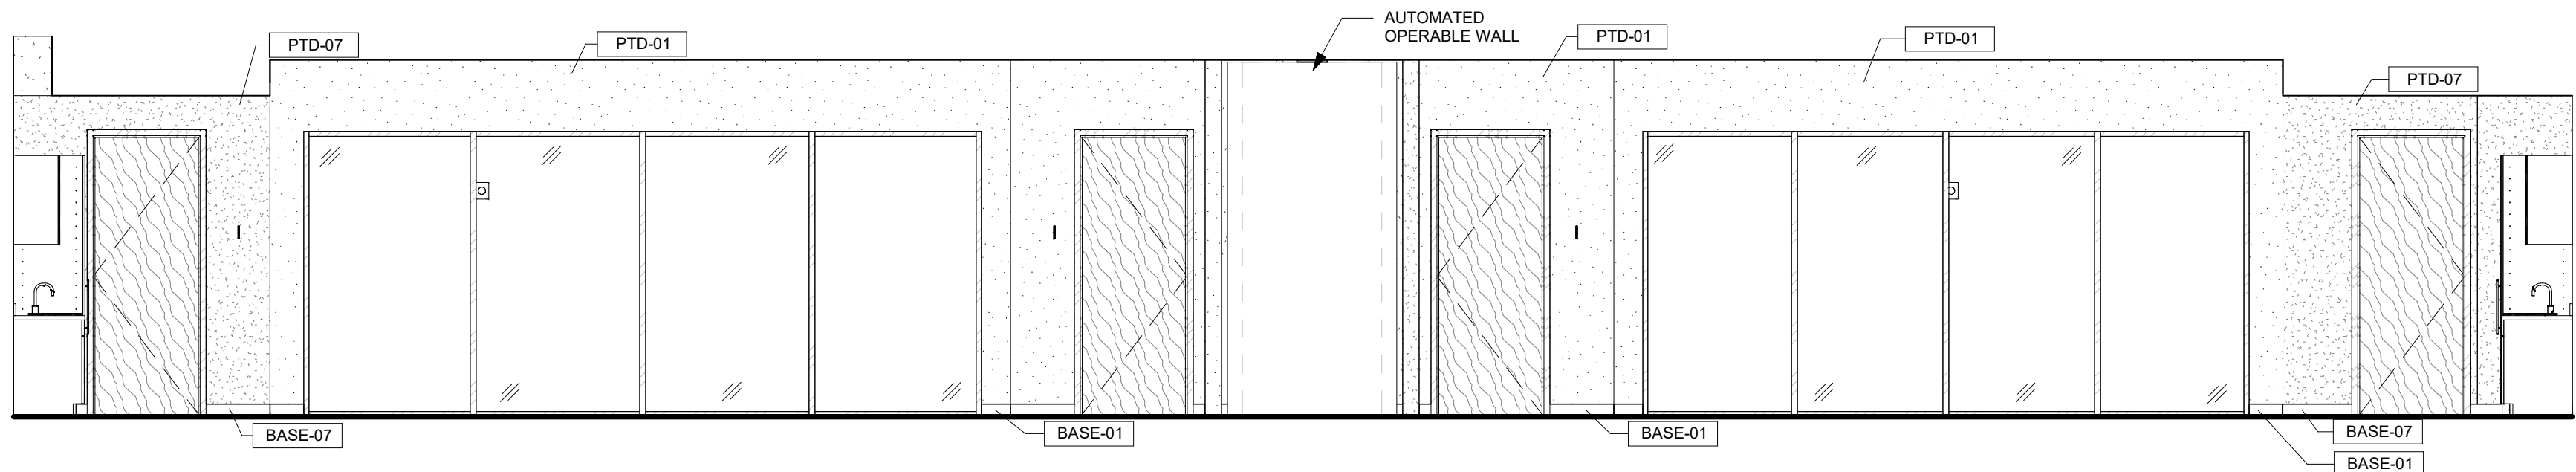


4 PRE-NURSING CLASSROOM 301 EAST  
1/4" = 1'-0" | RE:1/A103

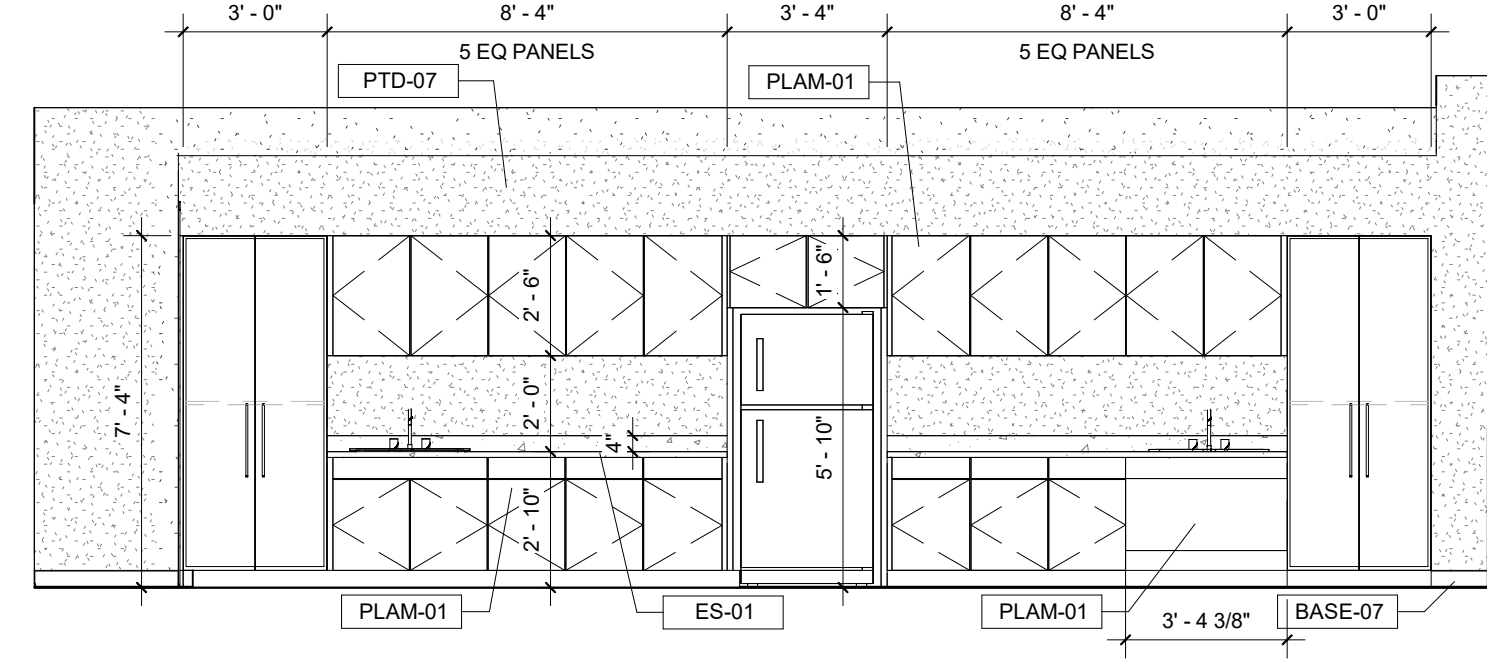

6 PRE-NURSING CLASSROOM 301 WEST  
1/4" = 1'-0" | RE:1/A103

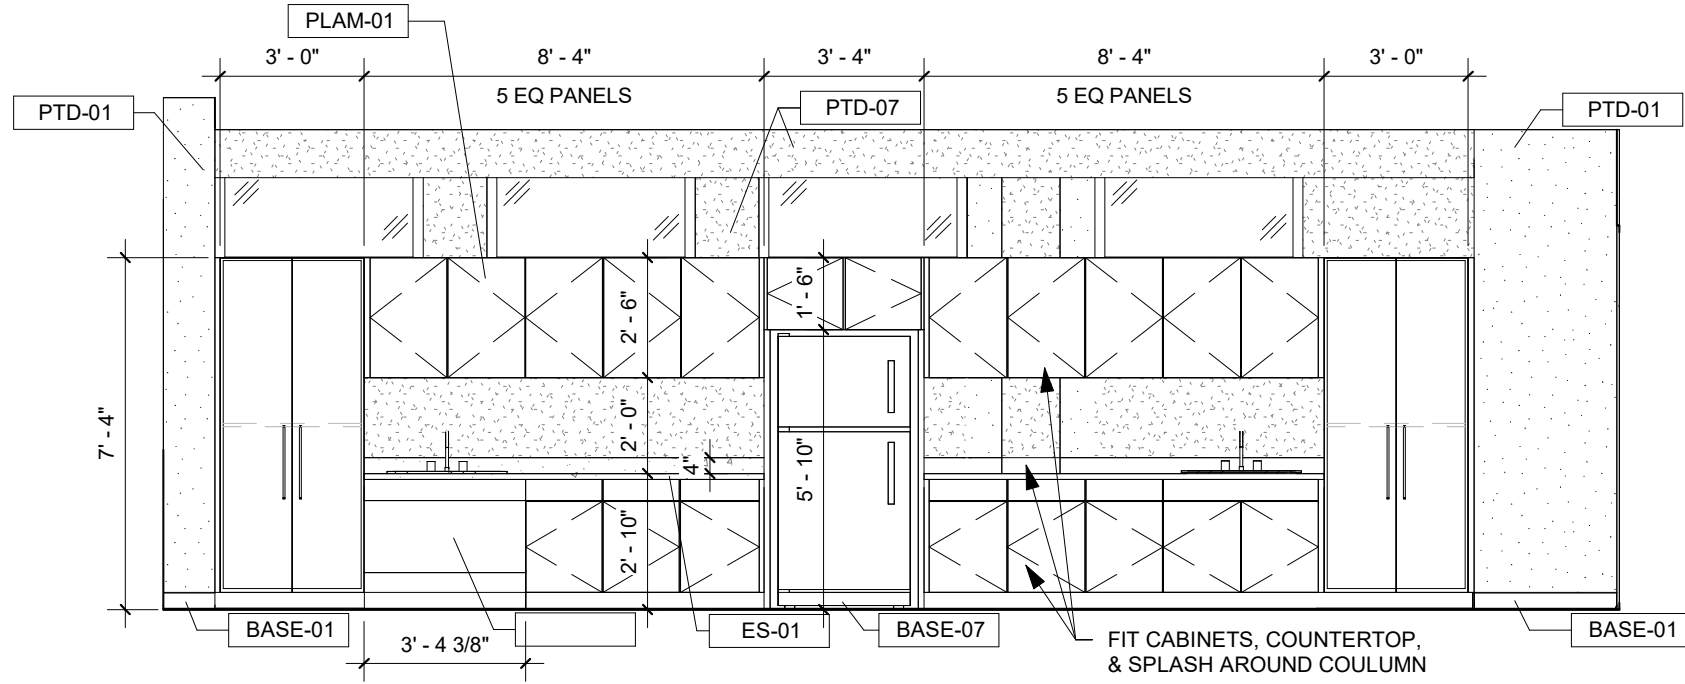

2 C306 CORRIDOR SOUTH  
1/4" = 1'-0" | RE:1/A103

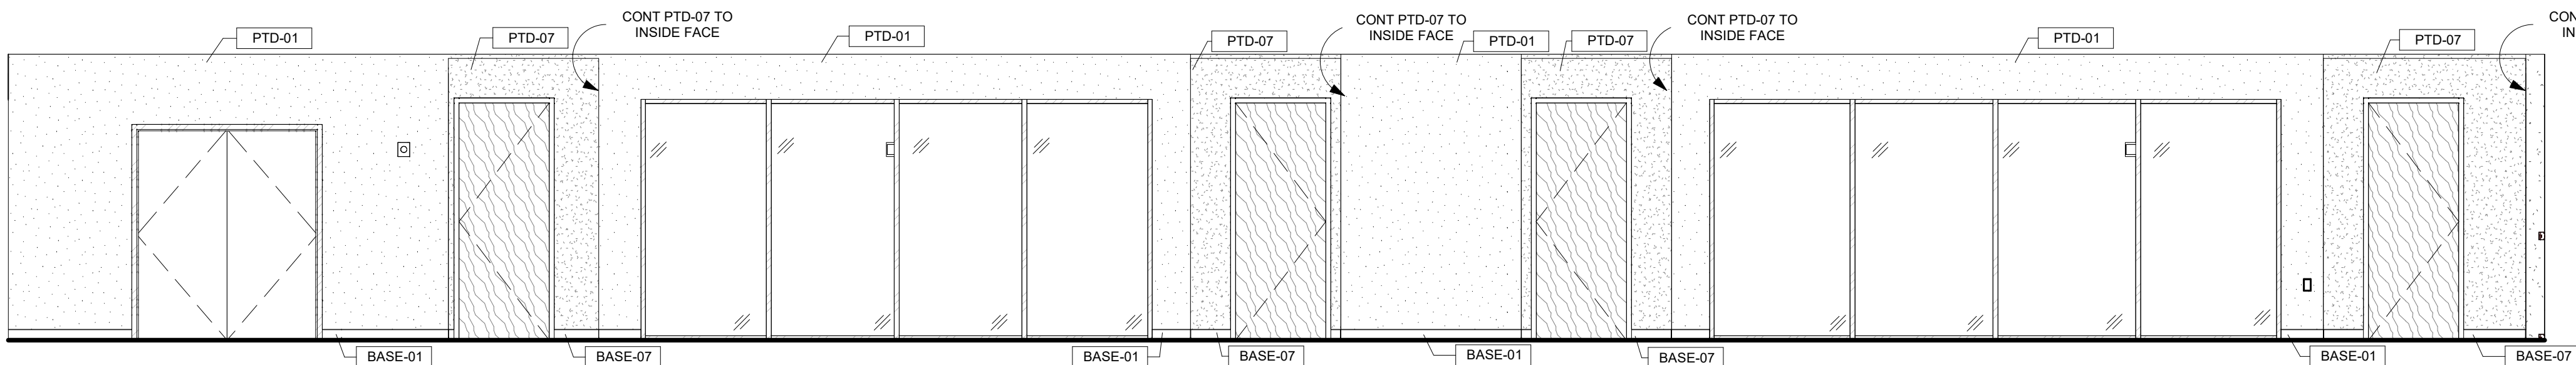

1 C306 CORRIDOR NORTH  
1/4" = 1'-0" | RE:1/A103

