




8 C403 CORRIDOR SOUTH  
1/4" = 1'-0" | RE:1/A104

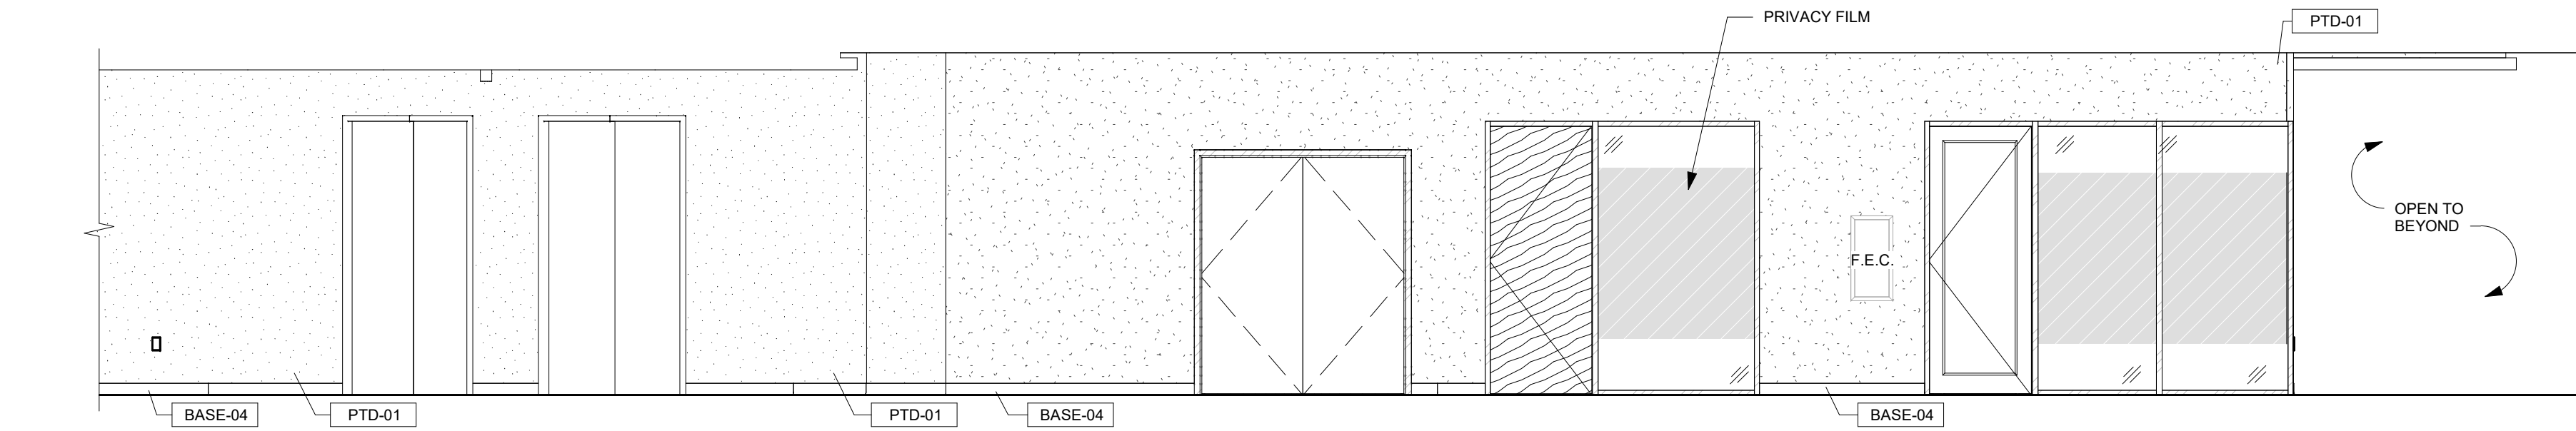


7 C403 CORRIDOR NORTH  
1/4" = 1'-0" | RE:1/A104

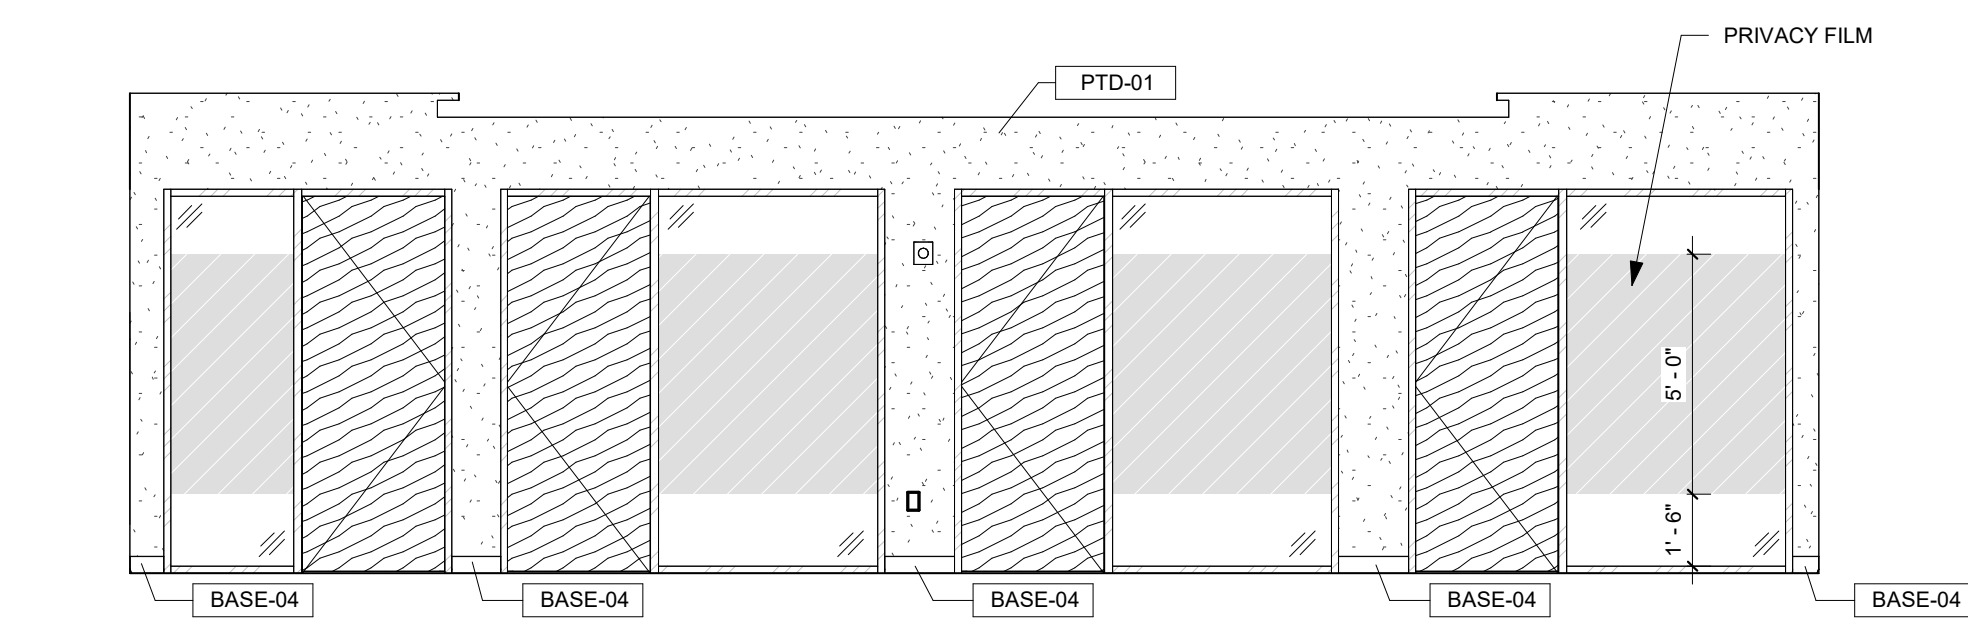


5 C402 CORRIDOR EAST  
1/4" = 1'-0" | RE:1/A104

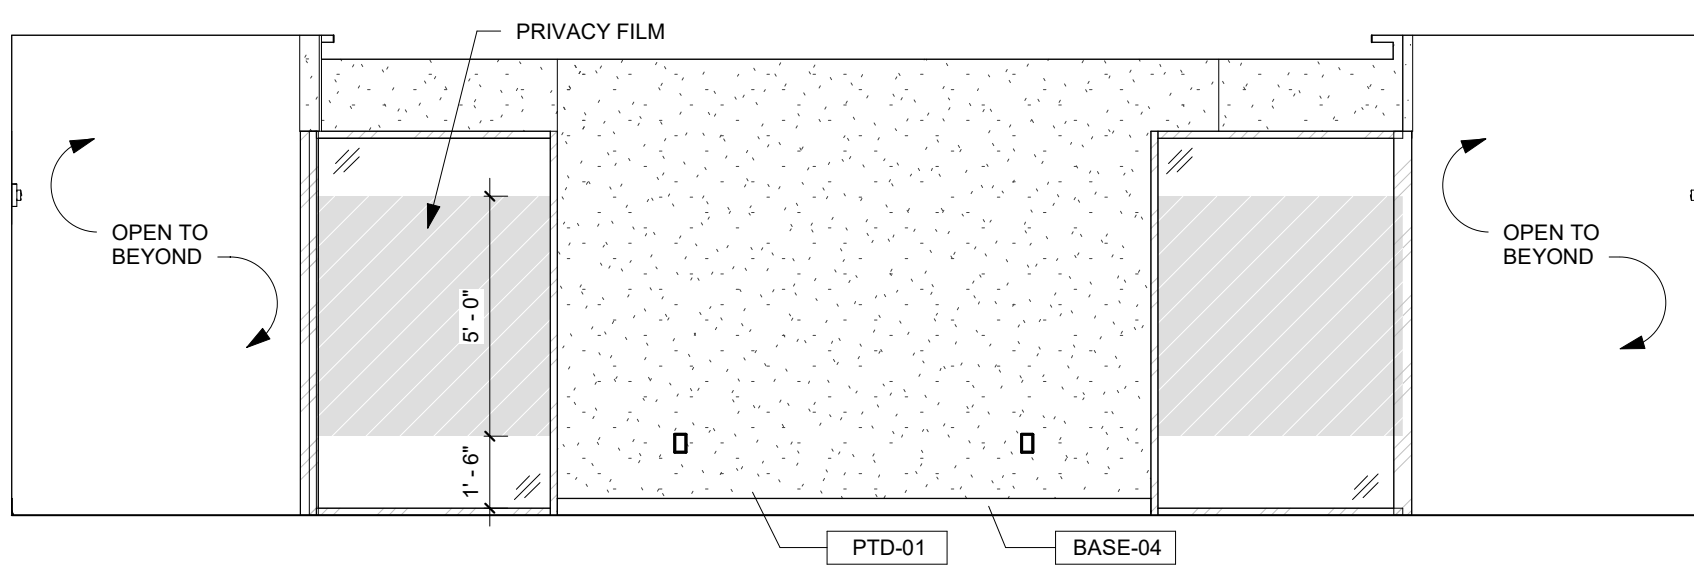


6 C402 CORRIDOR WEST  
1/4" = 1'-0" | RE:1/A104

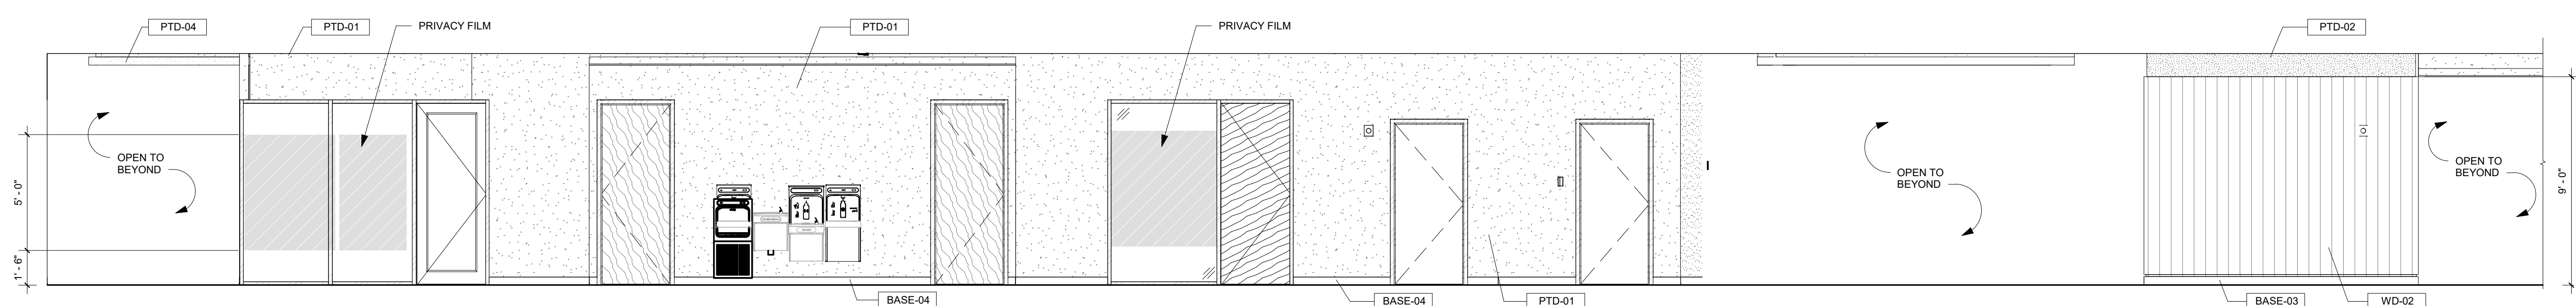


4 C409, C401 CORRIDORS SOUTH  
1/4" = 1'-0" | RE:1/A104

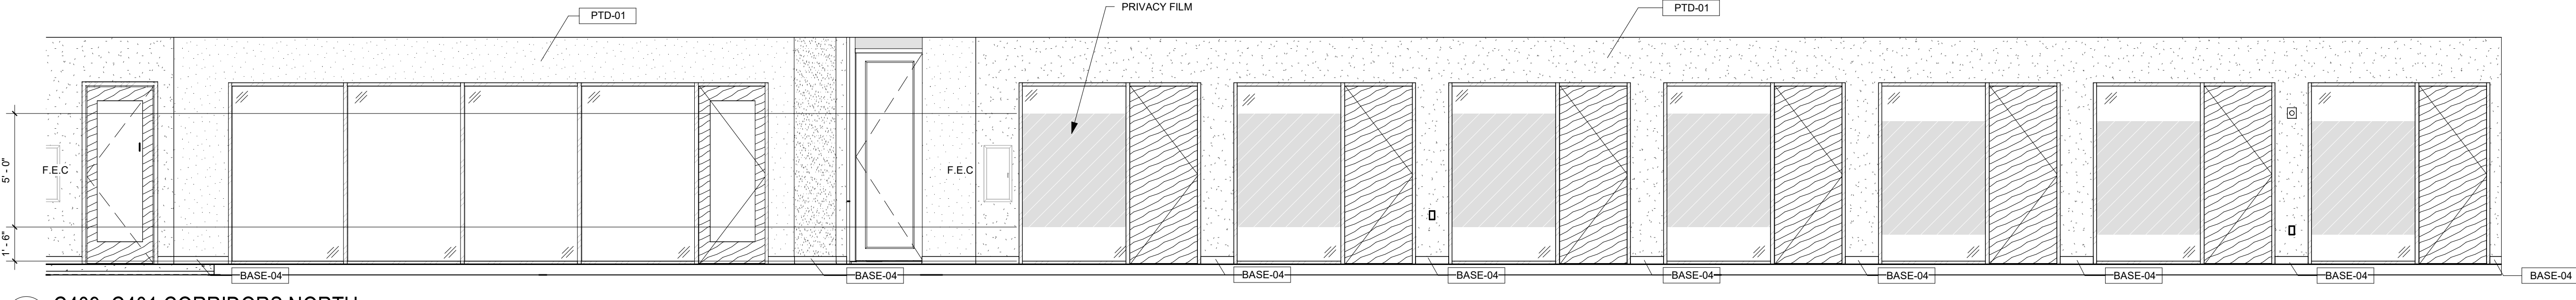

3 C409, C401 CORRIDORS NORTH  
1/4" = 1'-0" | RE:1/A104

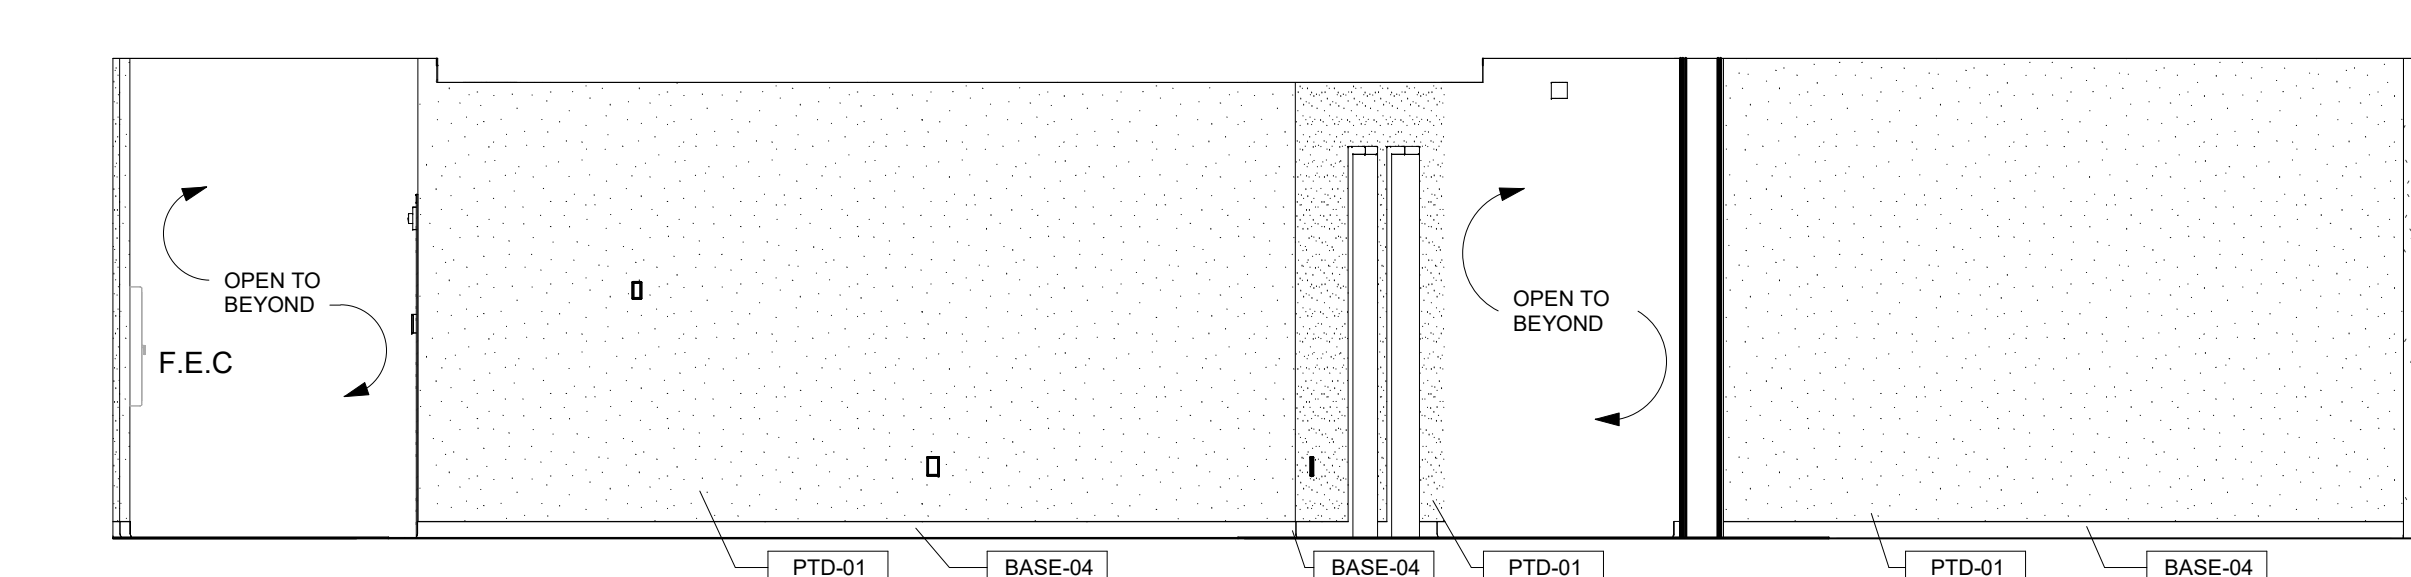

1 C400 LOBBY EAST  
1/4" = 1'-0" | RE:1/A104

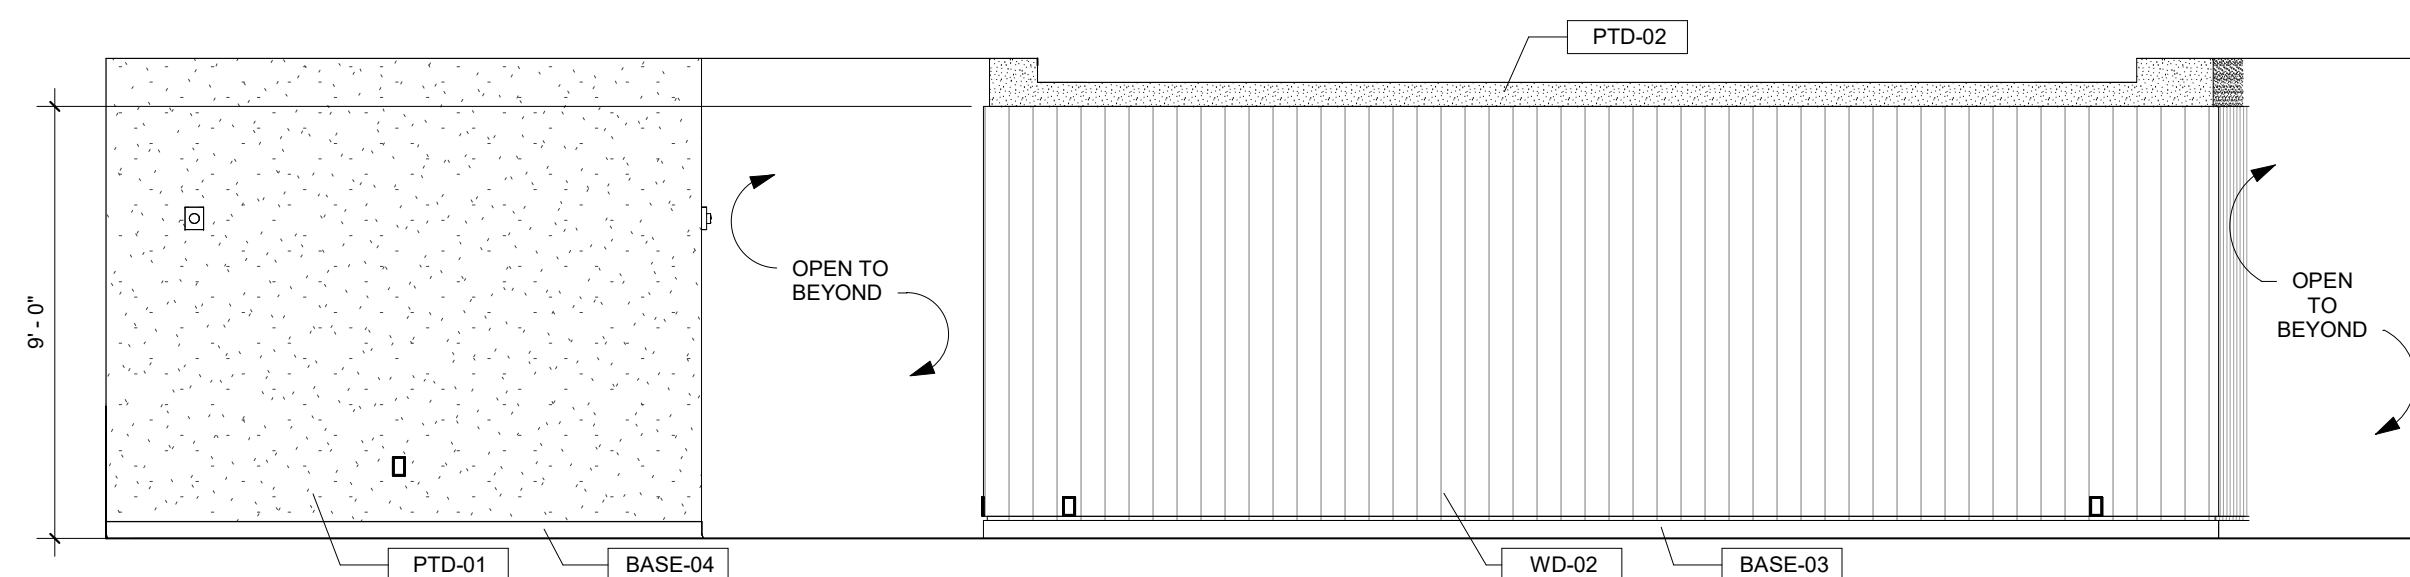

2 C400 LOBBY WEST  
1/4" = 1'-0" | RE:1/A104