


KEYNOTES


- 01 EMERGENCY SAFETY SHOWER ABOVE, RE: RCP FOR LOCATION AND LAB DETAILS.
02 WALL MOUNTED EYEWASH STATION
17 RACEWAY TRACK - RE: ELECTRICAL

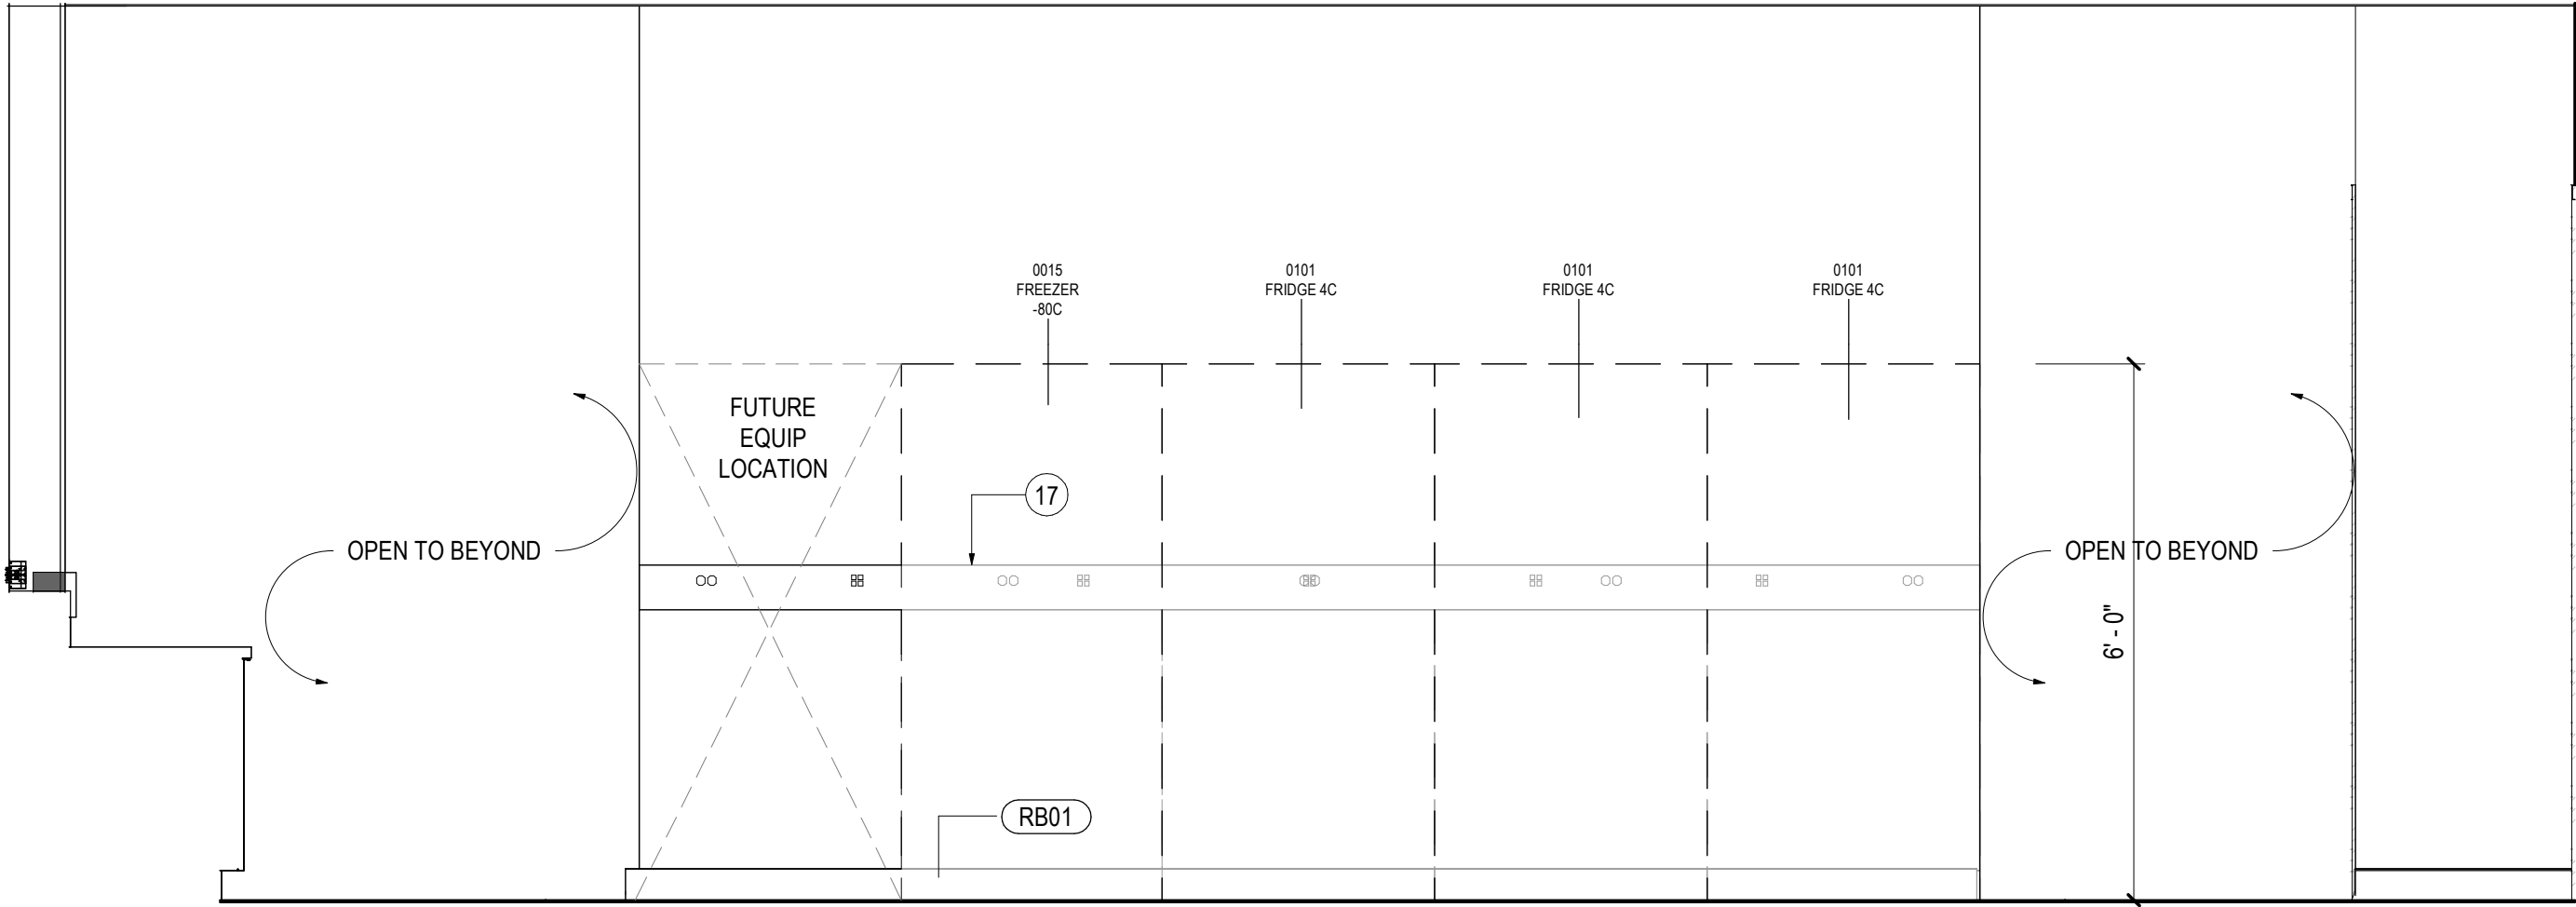

04 ELEVATION - GENERAL LAB STORAGE

SCALE: 1/2" = 1'-0"


REF: 01 / A422A

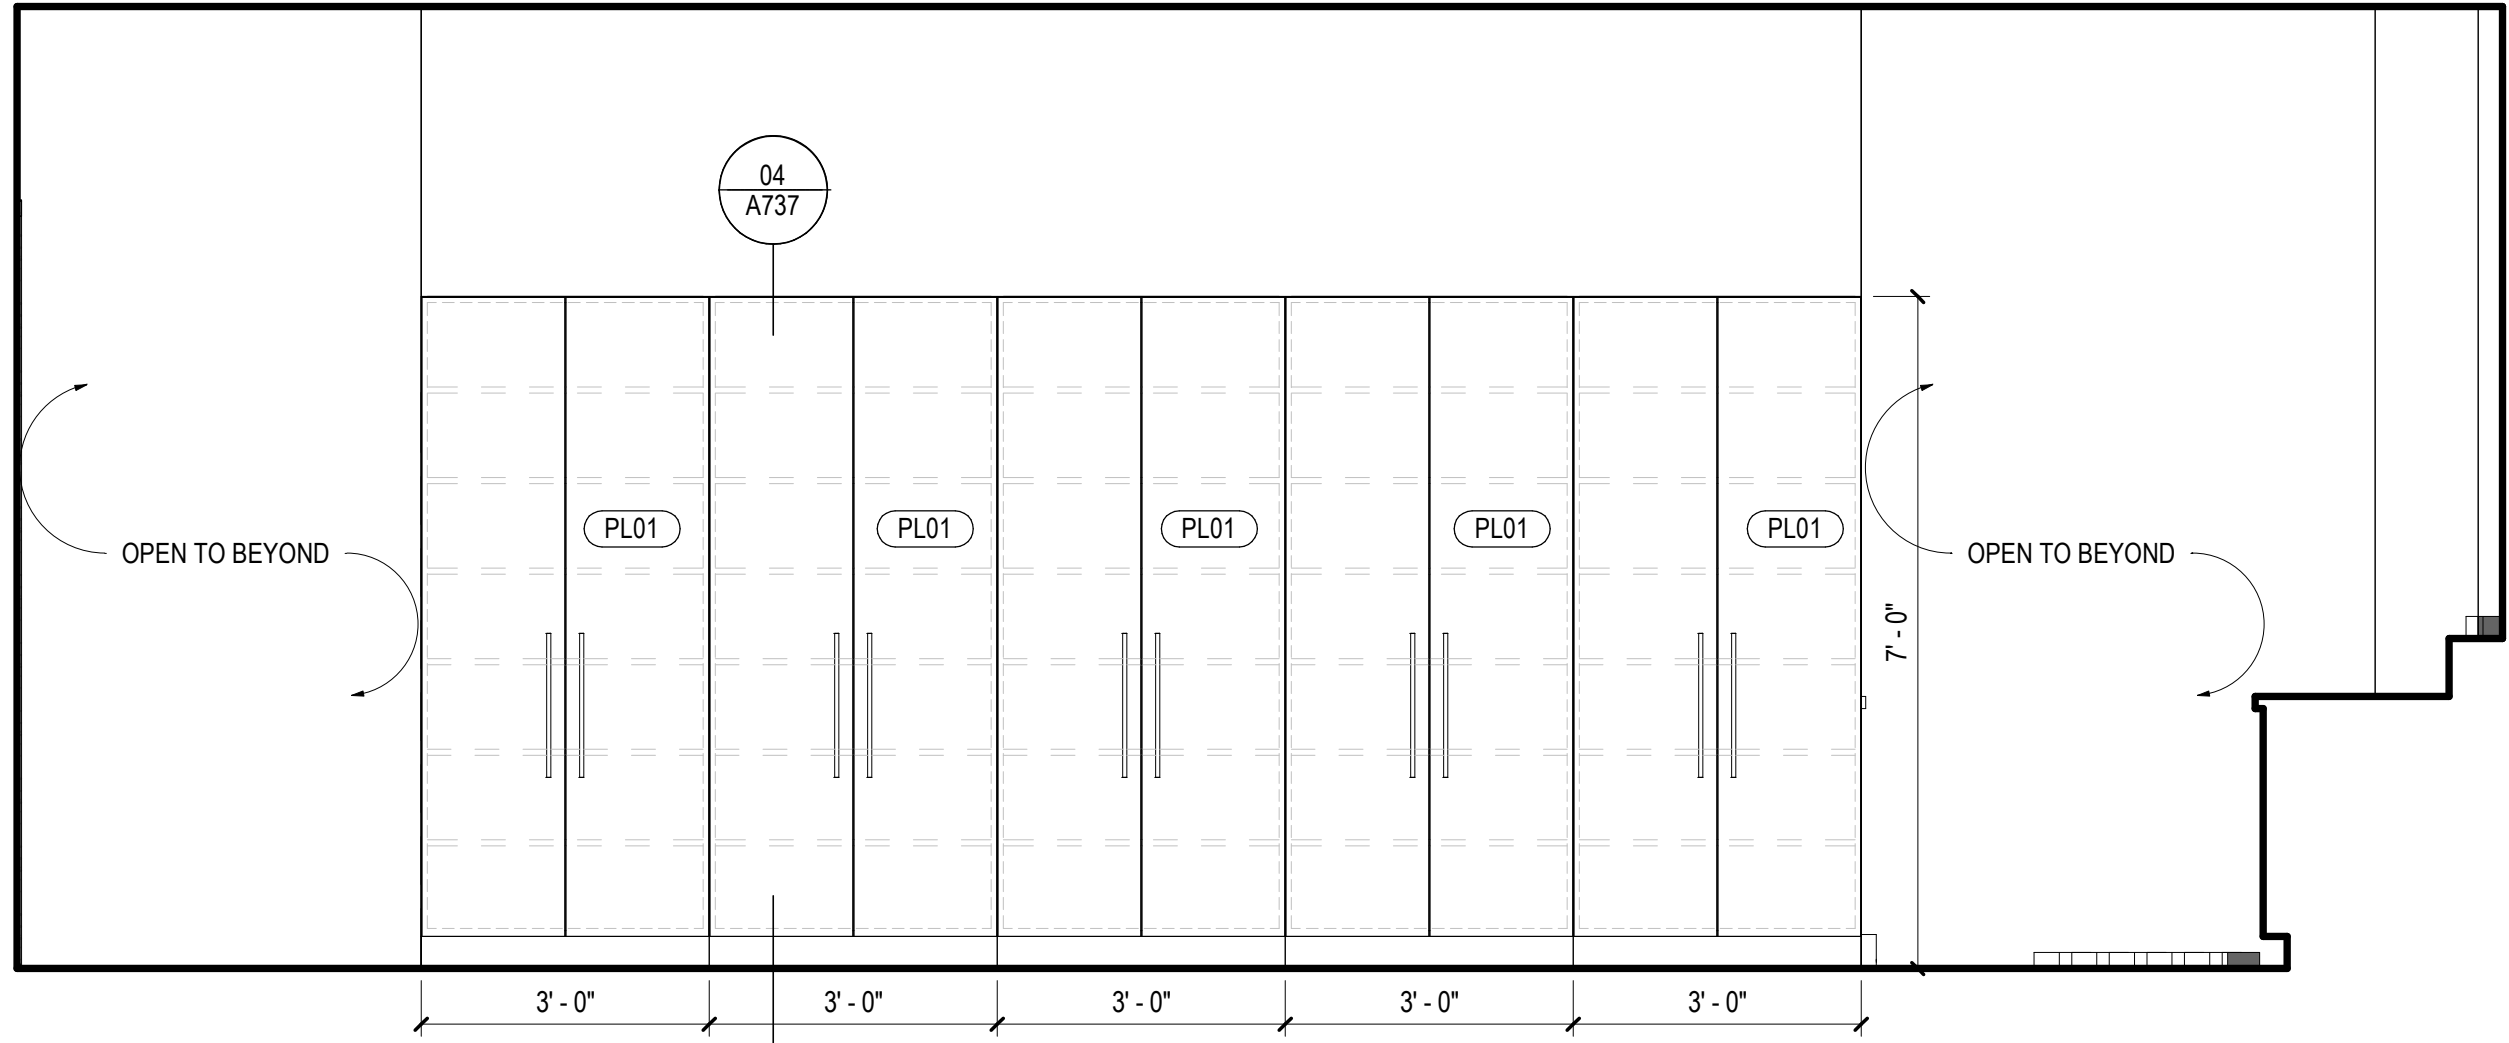

05 ELEVATION - MICRO LAB STORAGE

SCALE: 1/2" = 1'-0"


REF: 01 / A422A

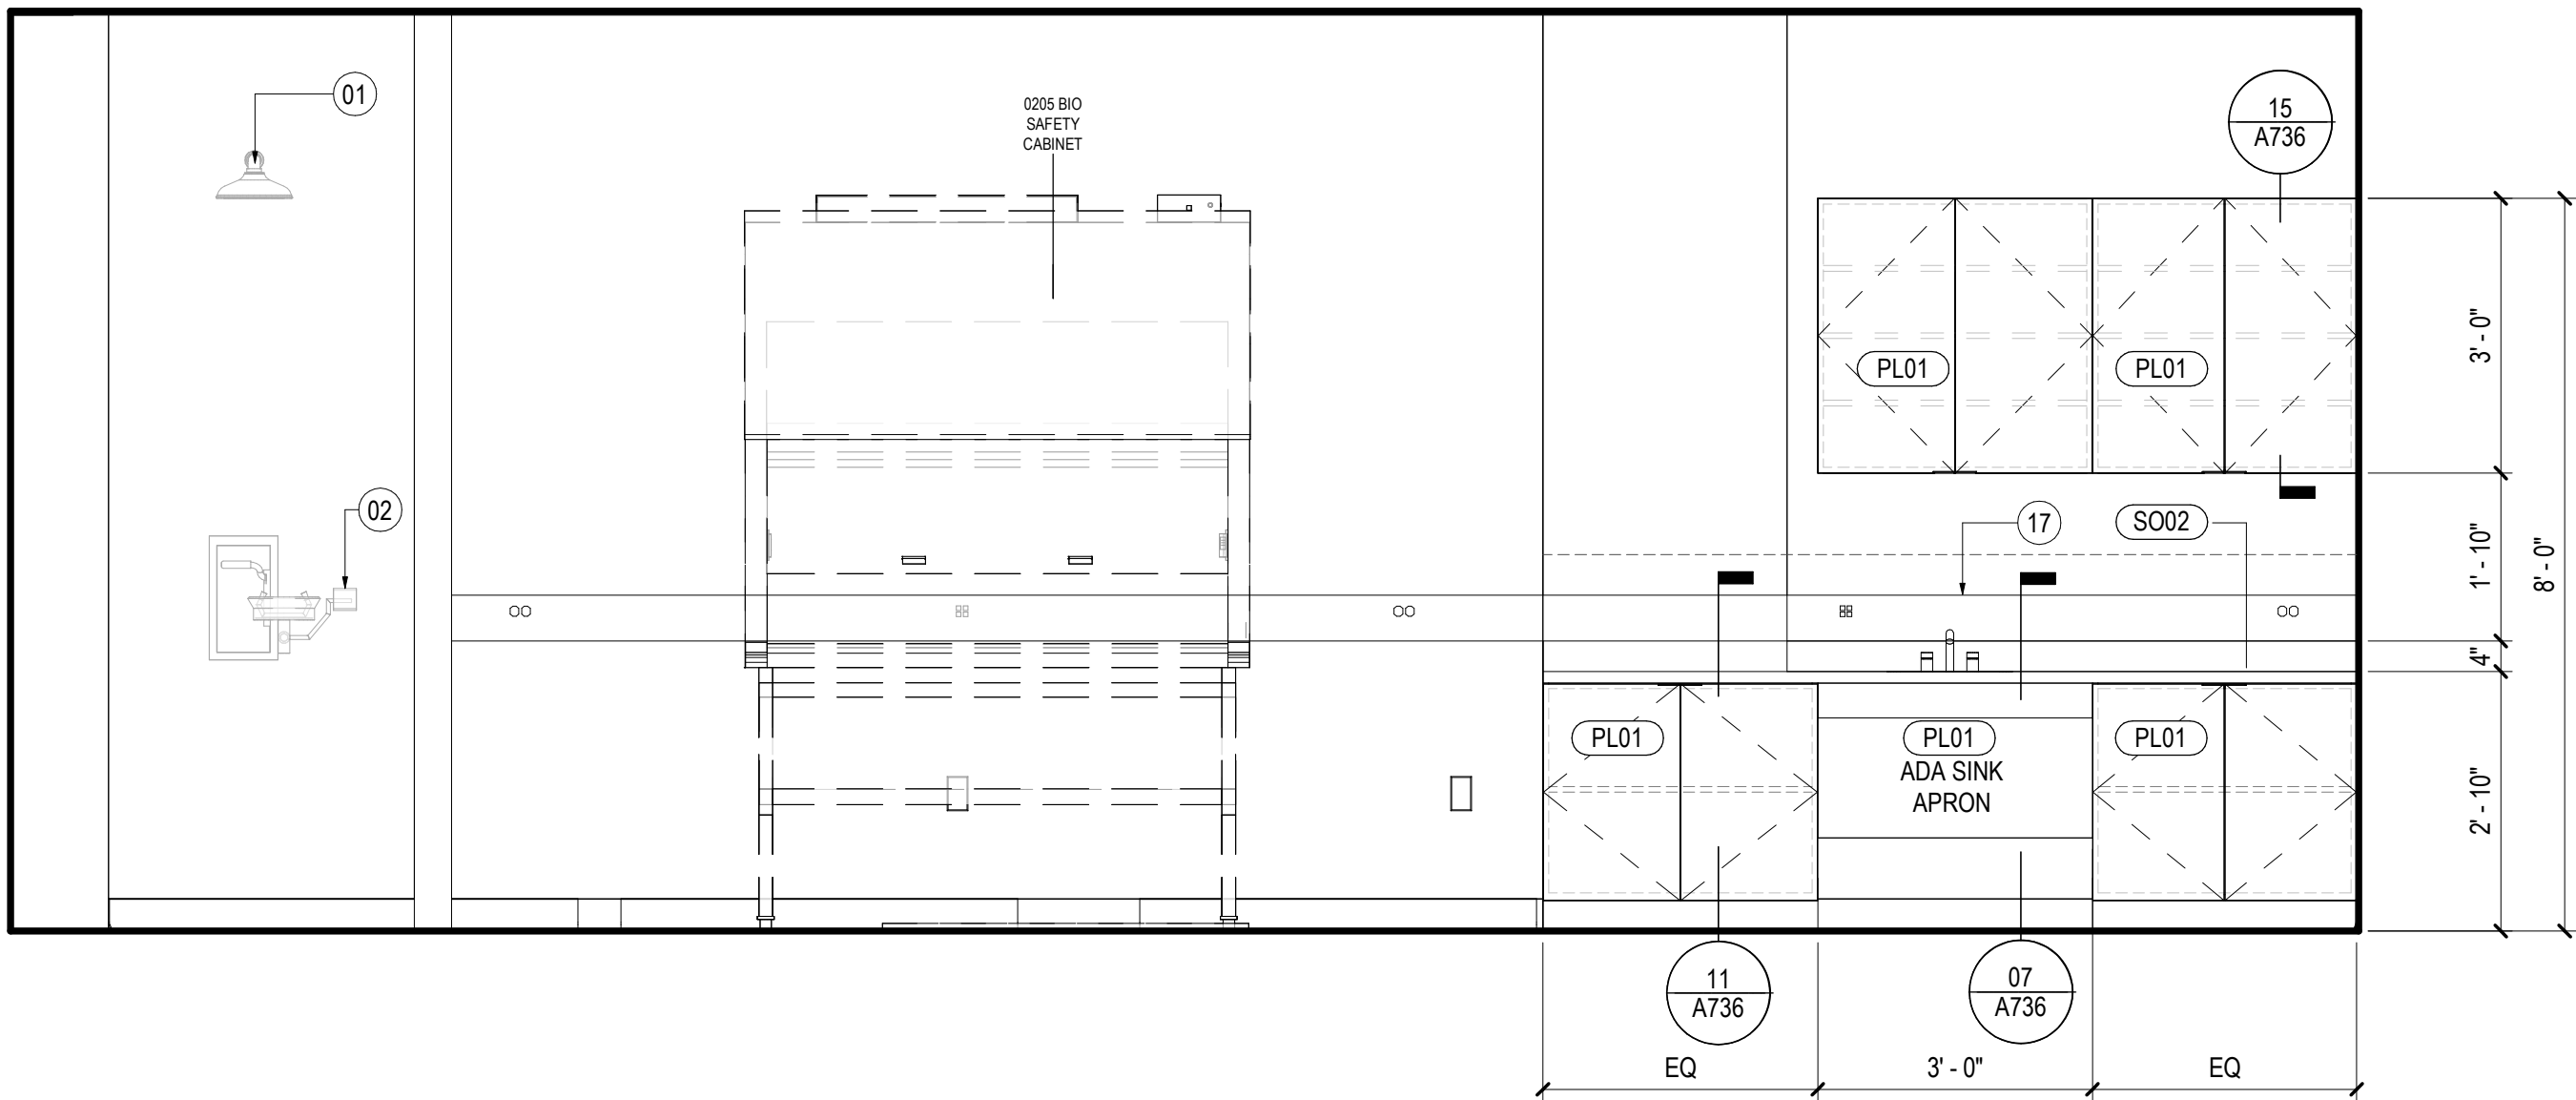

02 ELEVATION - MICRO LAB

SCALE: 1/2" = 1'-0"


REF: 01 / A422A

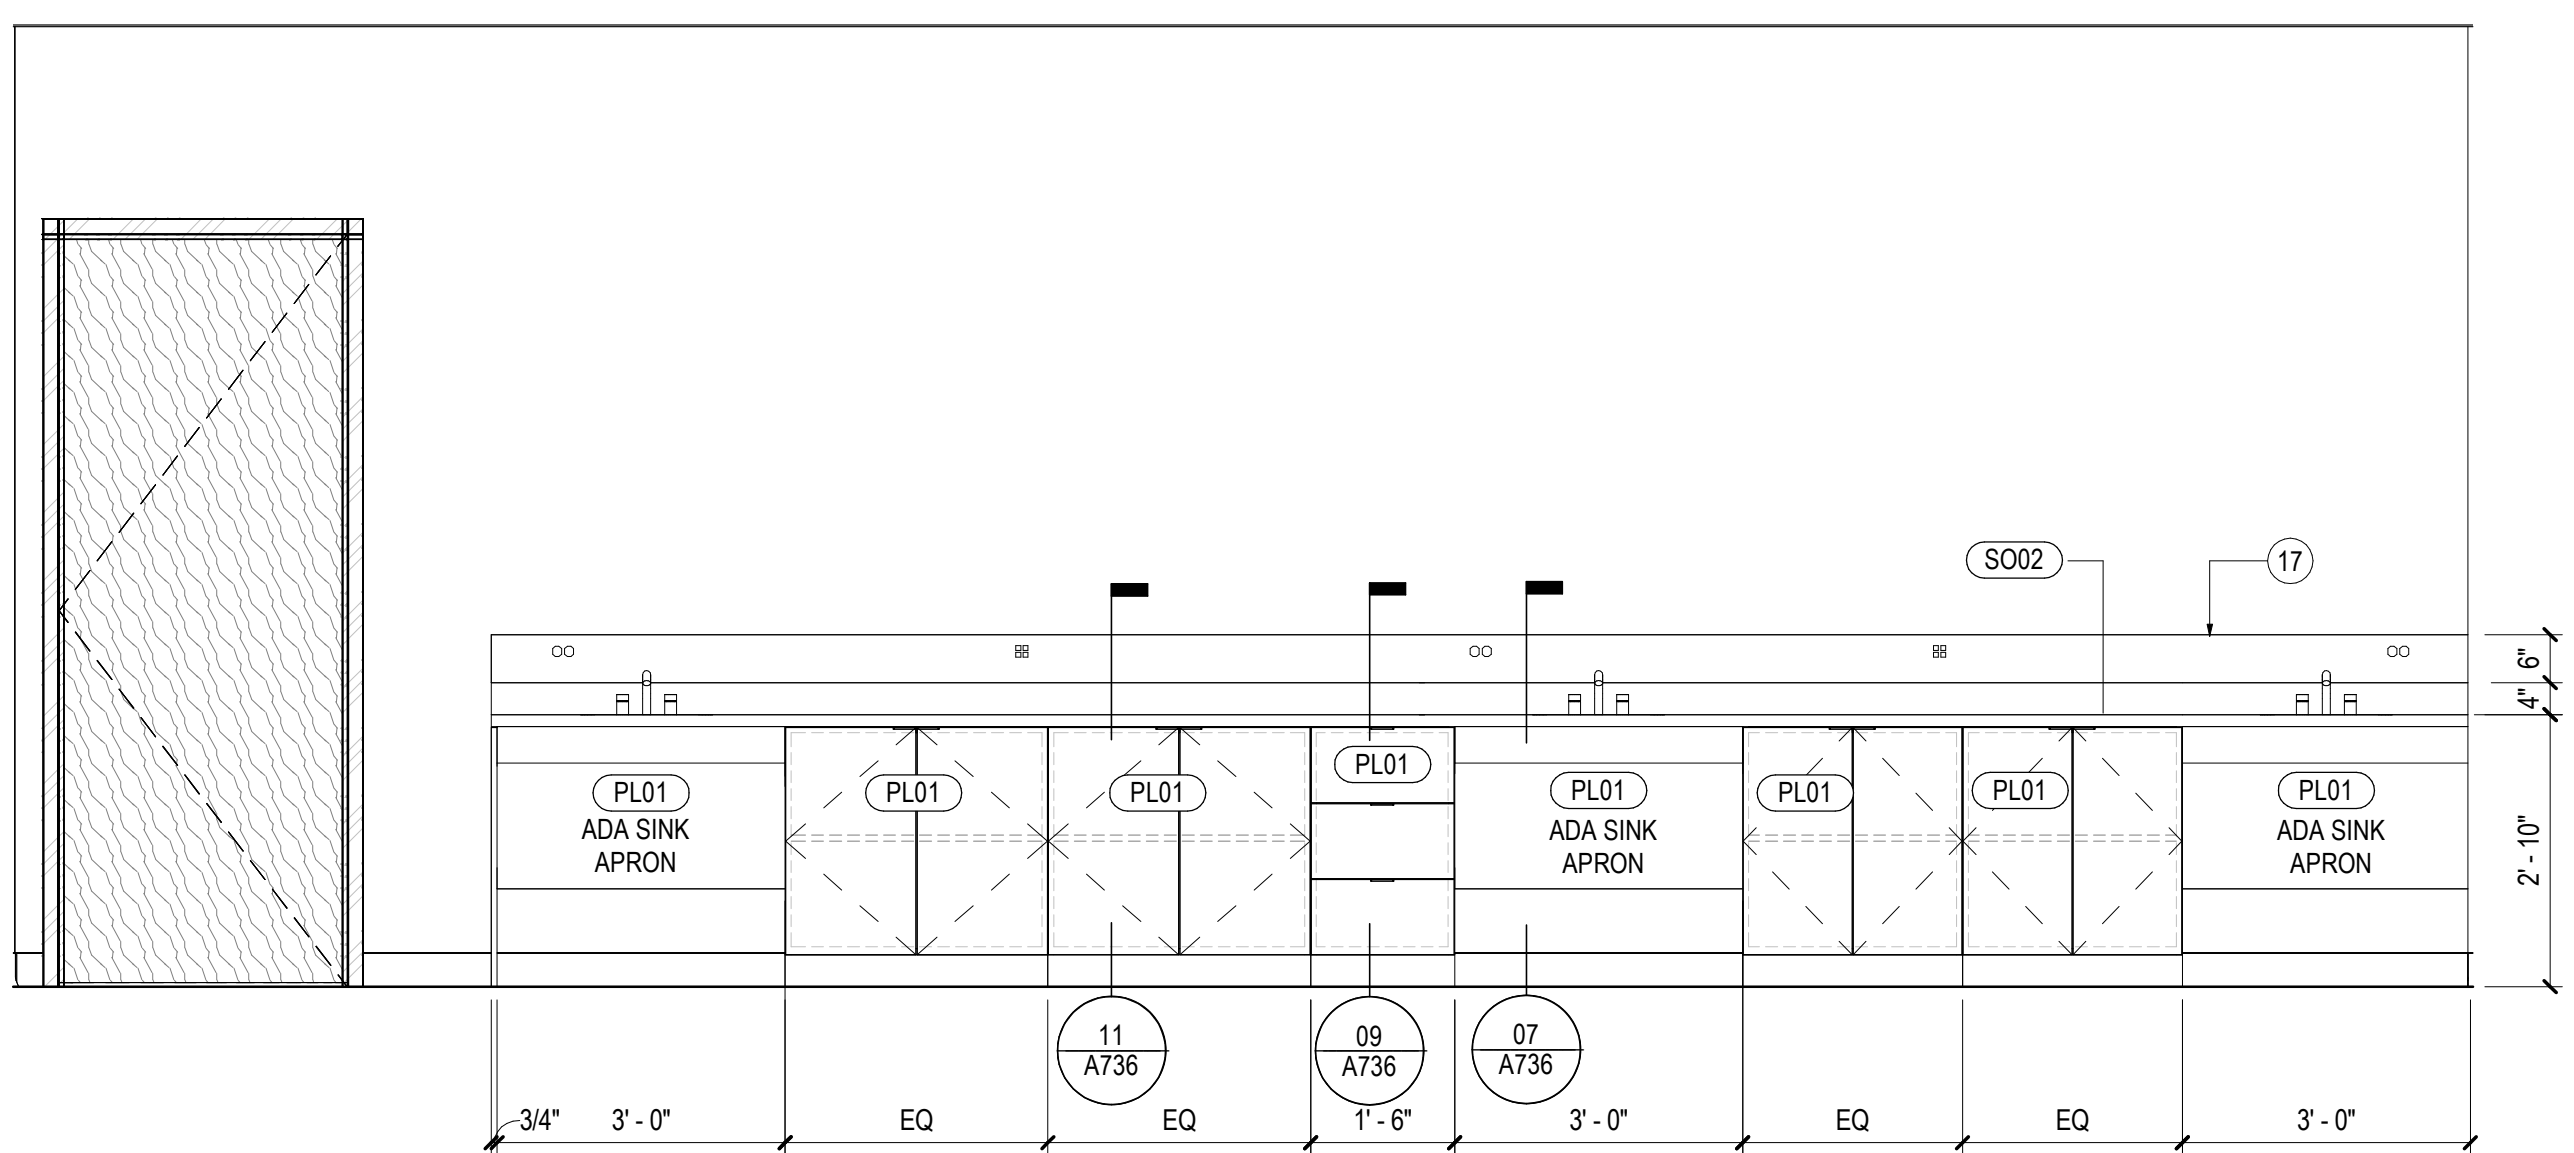

03 ELEVATION - MED LAB - NORTH GENERAL STORAGE

SCALE: 1/2" = 1'-0"

REF: 01 / A422A

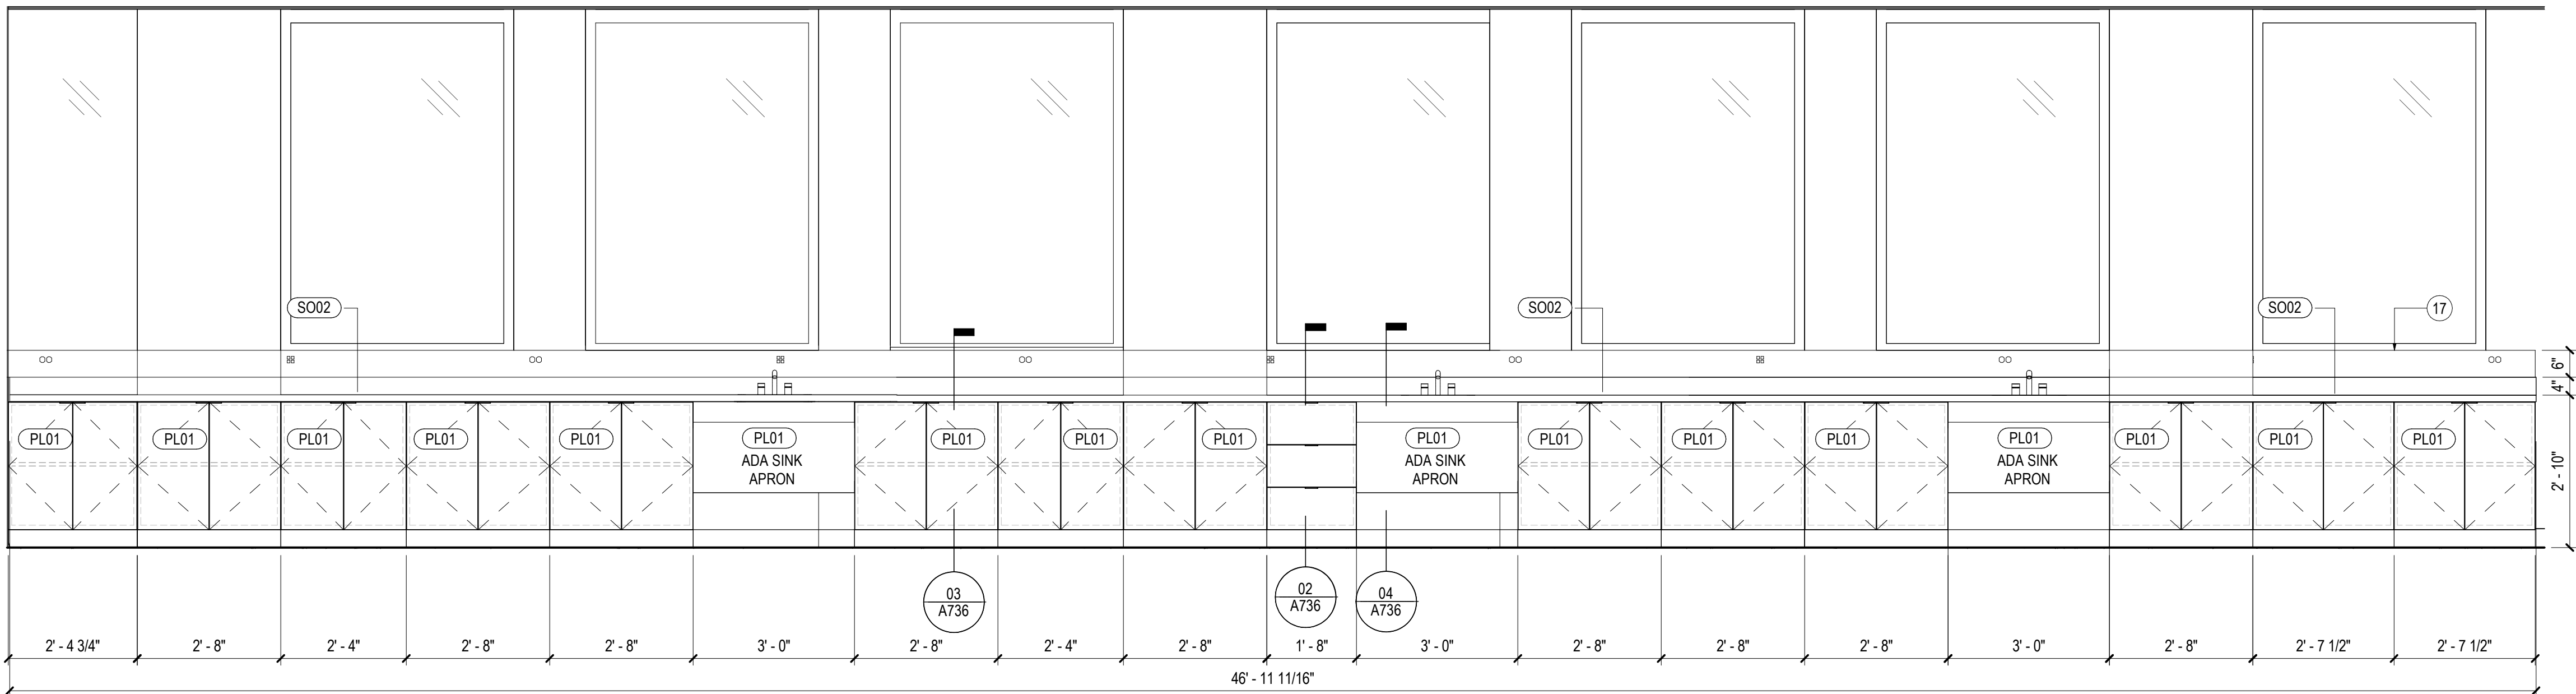

01 ELEVATION - MED LAB - SOUTH GENERAL STORAGE

SCALE: 1/2" = 1'-0"

REF: 01 / A422A