

GENERAL NOTES

KEYNOTES

04 MARKERBOARD
08 MONITOR W/ AV EQUIPMENT MOUNT
18 UPPER MEDICAL CABINET

CONSULTANTS
ASHE | BROUSSARD | WEINZETTLE
 Moroccan/Italian & Associates, Inc.
 Landscape Architecture, Civil
 ARCHITECTS
TIPTON
 ASSOCIATES
 Landscape
 Fox/Neel Engineering, Inc.
 Mechanical, Plumbing, Electrical
 Sales/O'Brien
 Associated Design Group, Inc.
 Specialty Architecture

OWNER REVIEW

**LOUISIANA STATE UNIVERSITY
ALEXANDRIA**

DOWNTOWN HEALTH SERVICES CENTER


800 JACKSON ST.
ALEXANDRIA, LA 71301

PROJECT # 002.9360.000 WBS: F.1900249
ARCH PROJECT # 2023.28 / 1531.00-2
SITE ID: NEW SITE CODE: 6-40-02
DATE OCTOBER 10, 2025
Ashe Broussard Weinzette Architects, LLP
Tipton Associates APAC, A Joint Venture
301 Jackson Street, Suite 205
Alexandria, LA 71301
NO. REVISION DATE

KEYPLAN


INTERIOR ELEVATIONS

A733

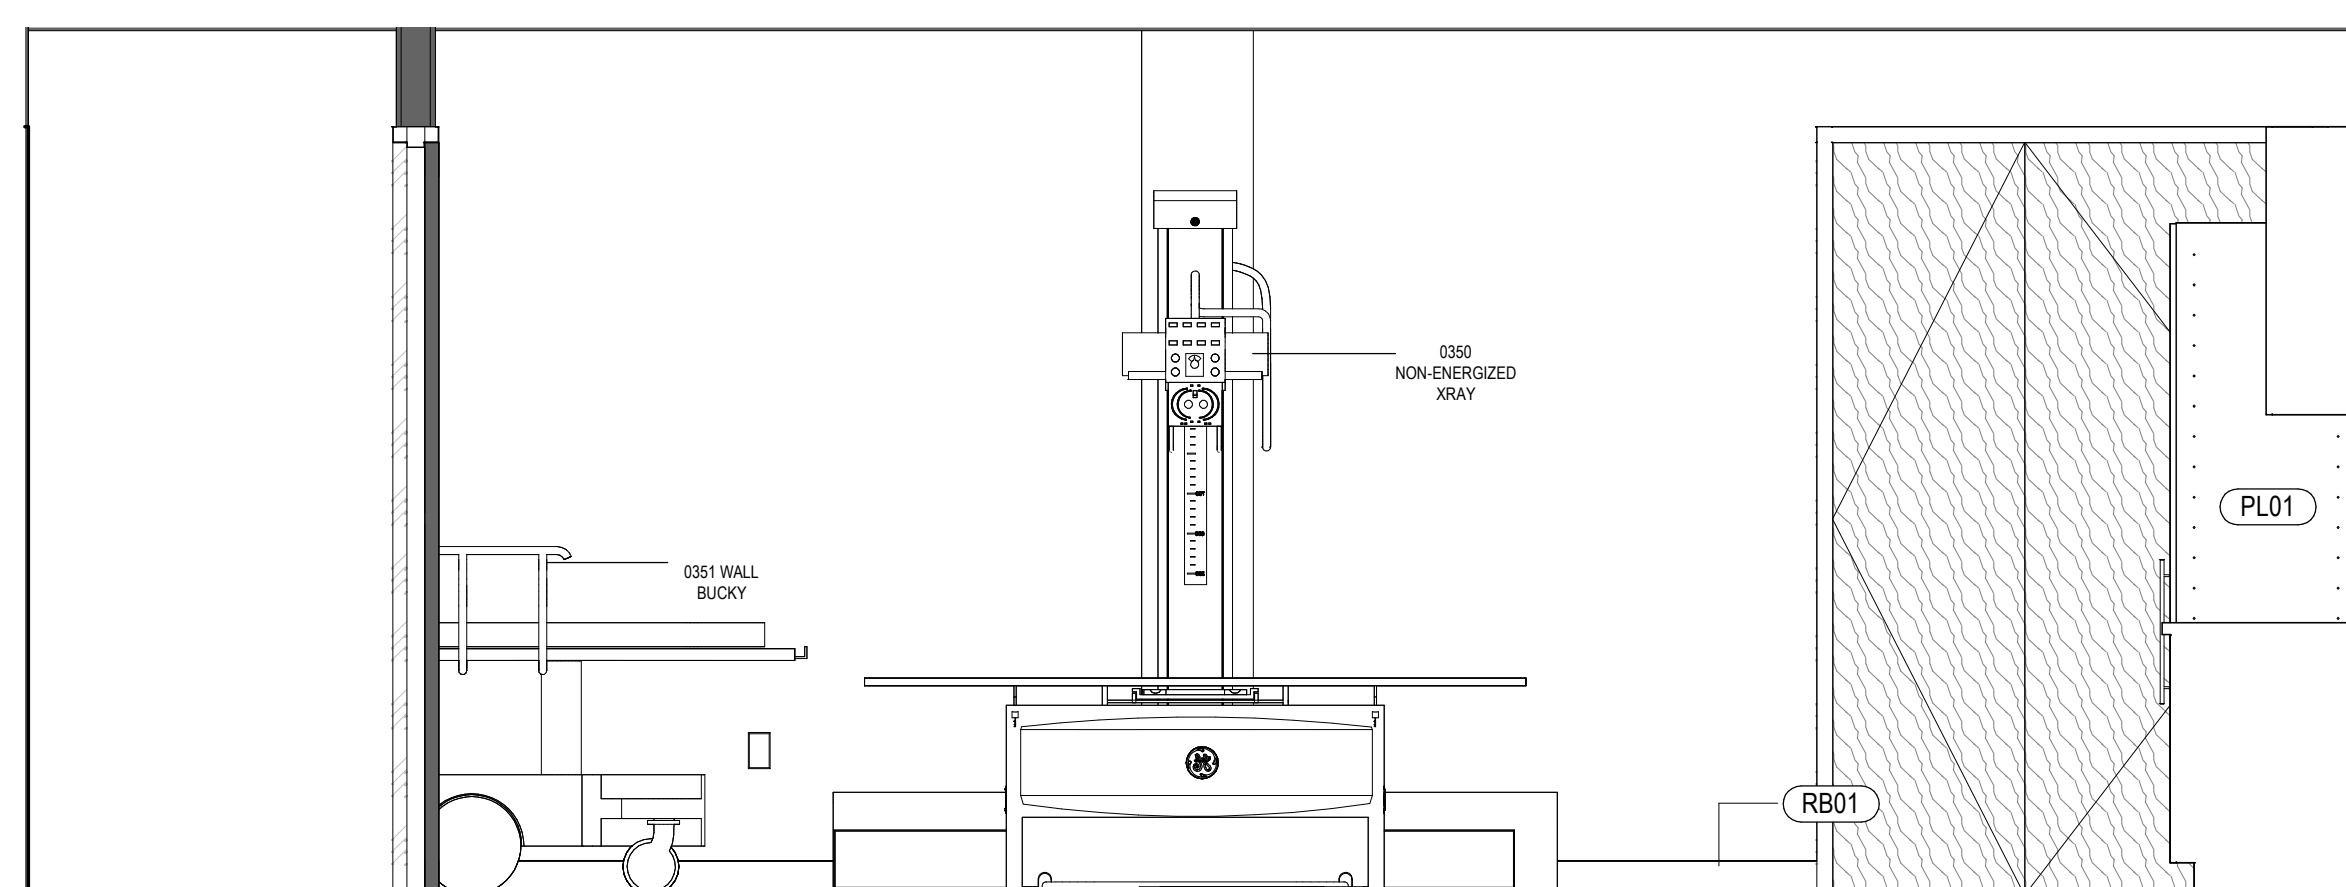


03 ELEVATION - NON - ENGERGIZED XRAY
SCALE: 1/2" = 1'-0"

REF: 01 / A422A

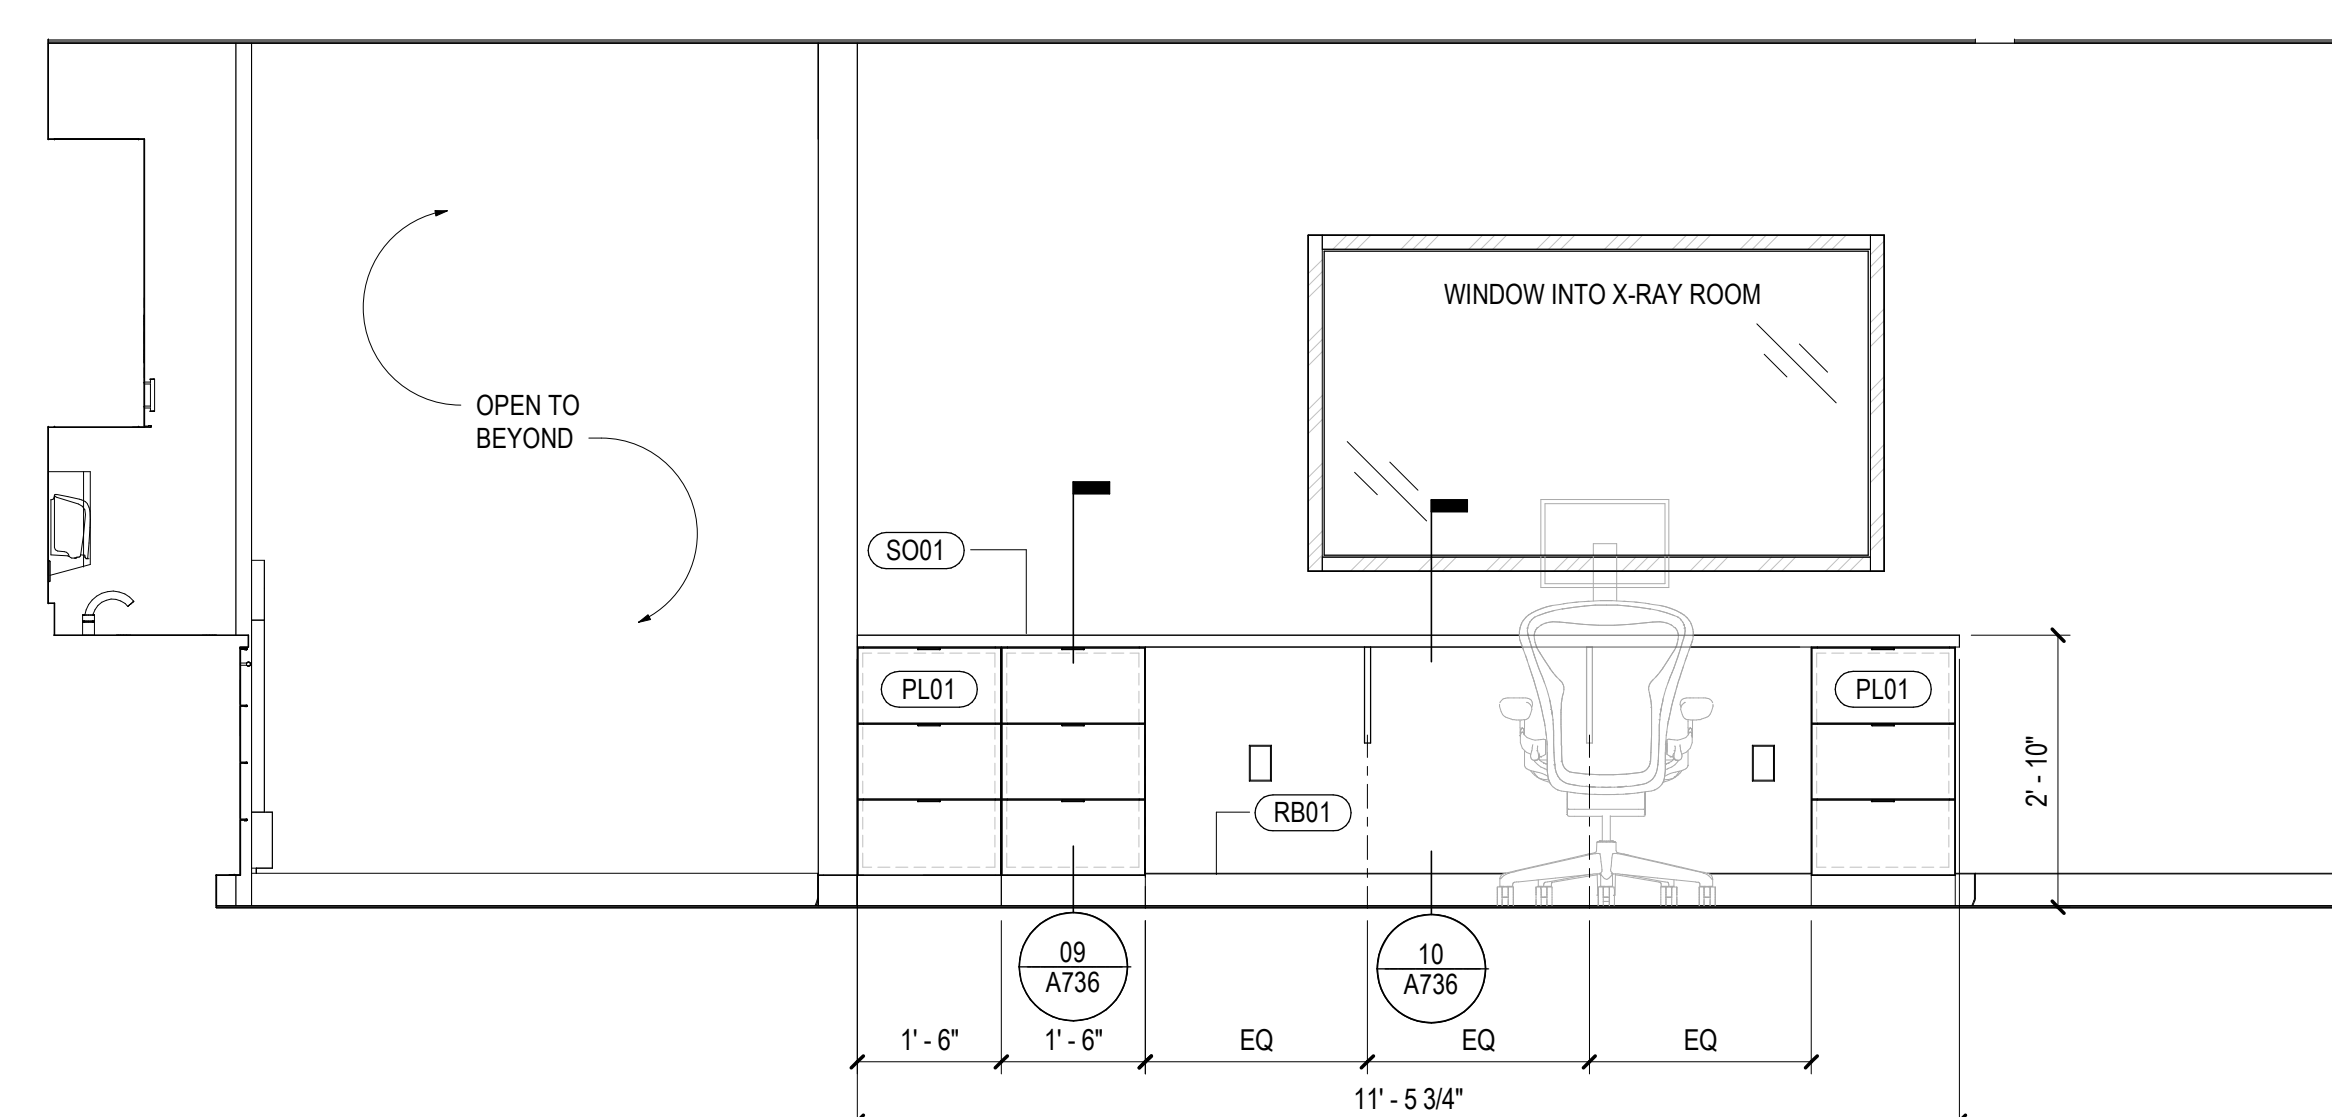


04 ELEVATION - XRAY CONTROL
SCALE: 1/2" = 1'-0"

REF: 01 / A422A

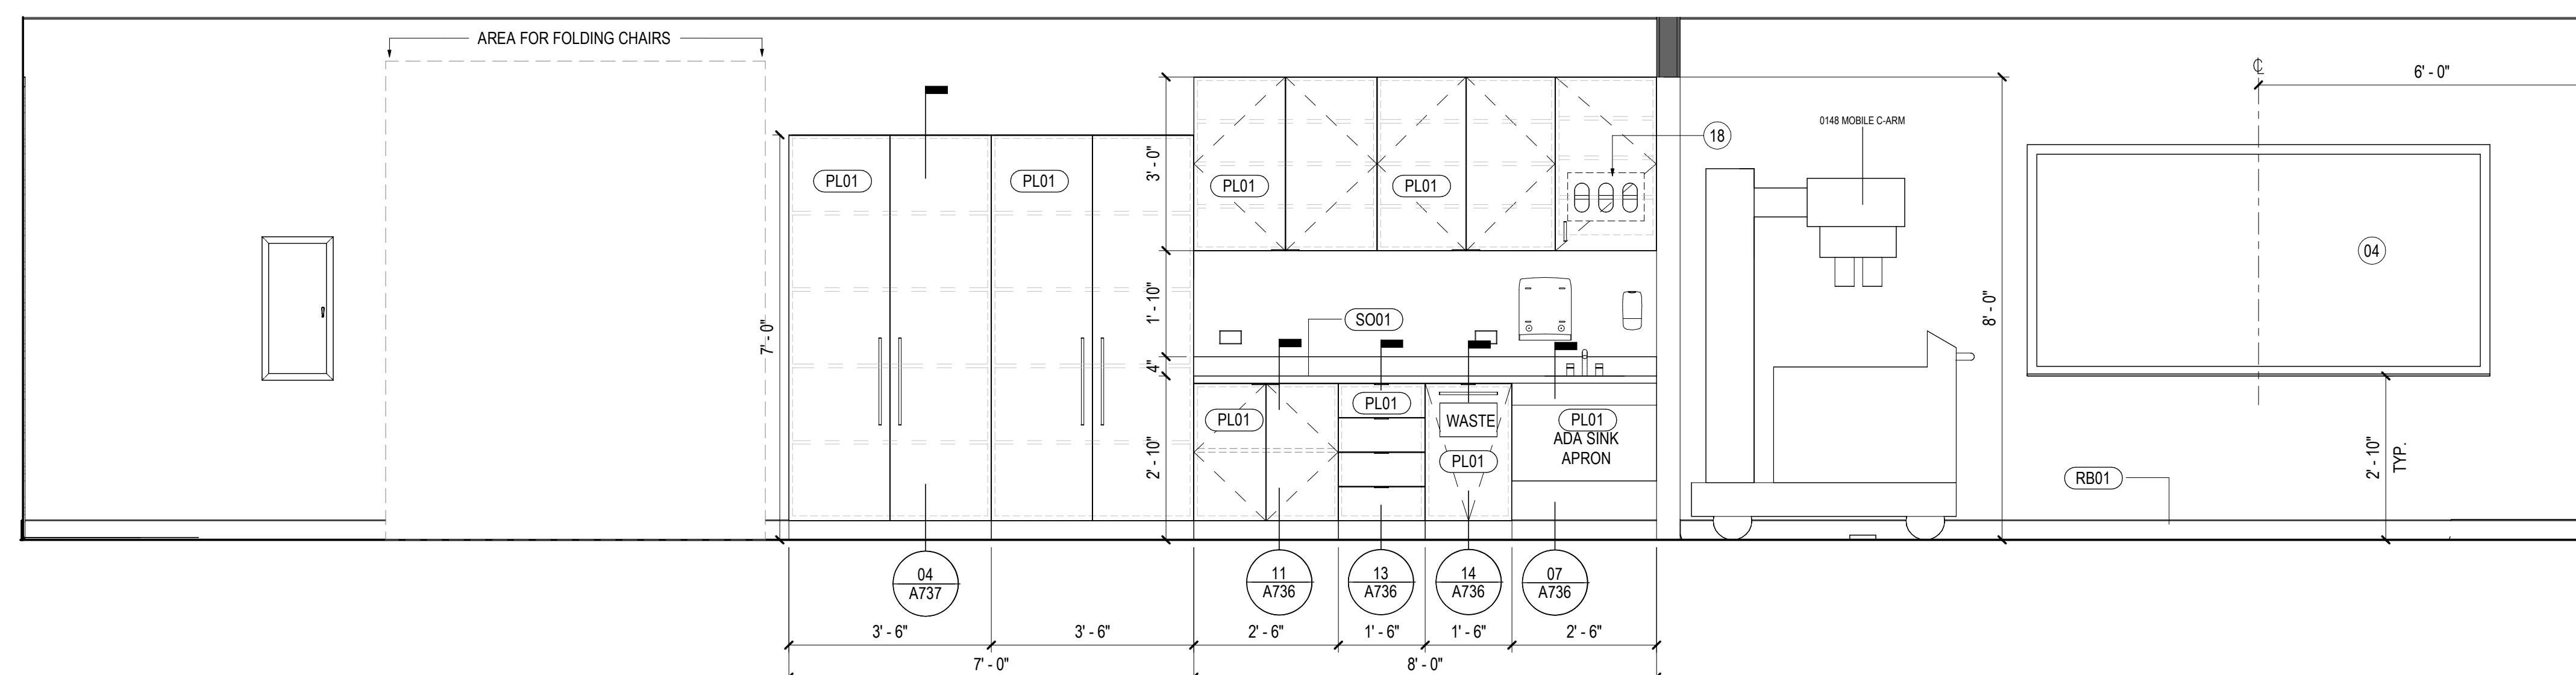

01 ELEVATION - RAD TECH LAB - XRAY STORAGE
SCALE: 1/2" = 1'-0"

REF: 01 / A422A

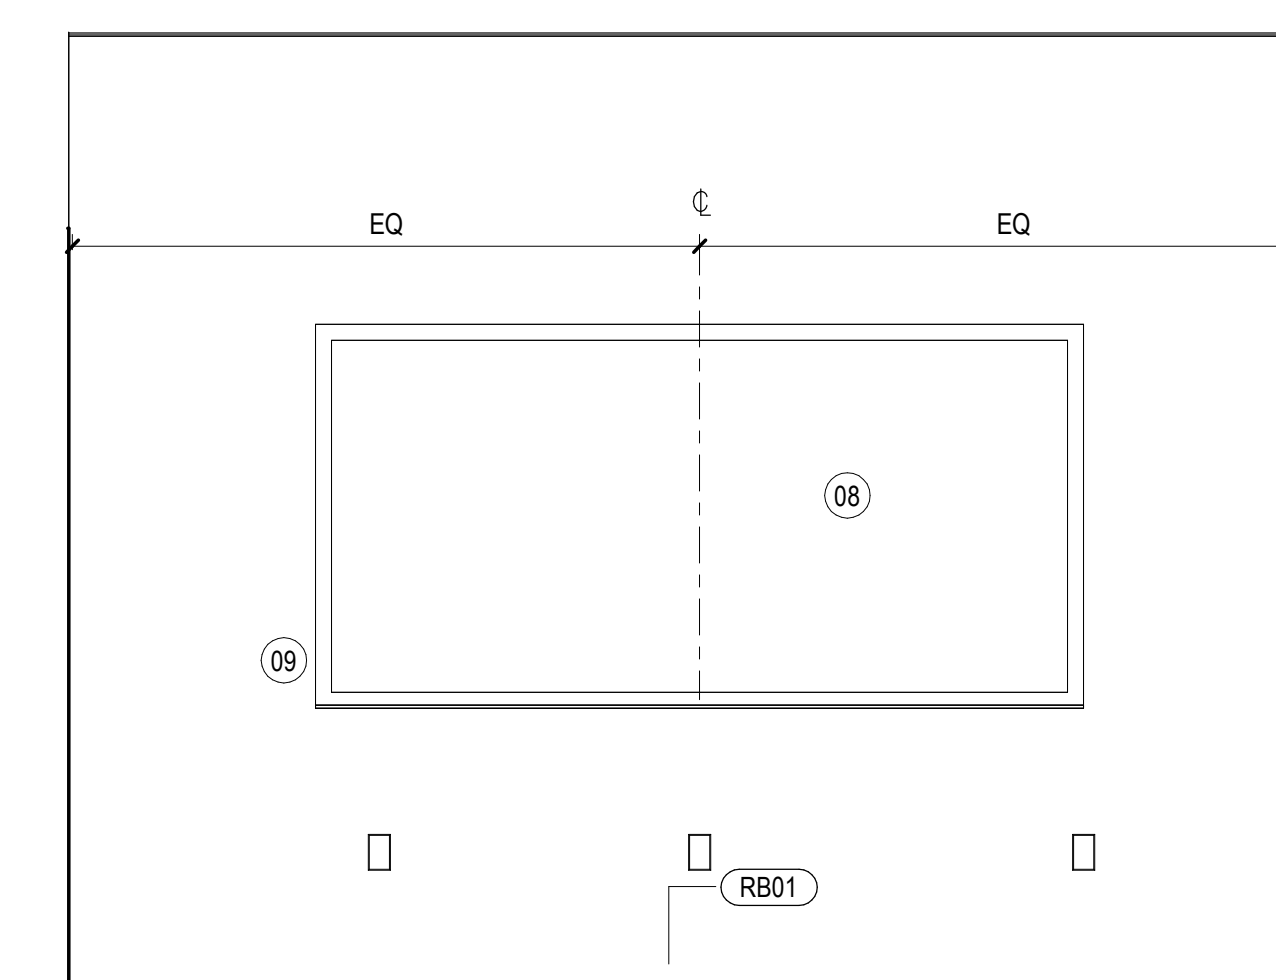

02 TYP. ELEVATION - DEBRIEF ROOM
SCALE: 1/2" = 1'-0"

REF: 01 / A422A