



07 TYP. NORTH ELEVATION - NURSING SKILLS LAB

REF: 01 / A423A

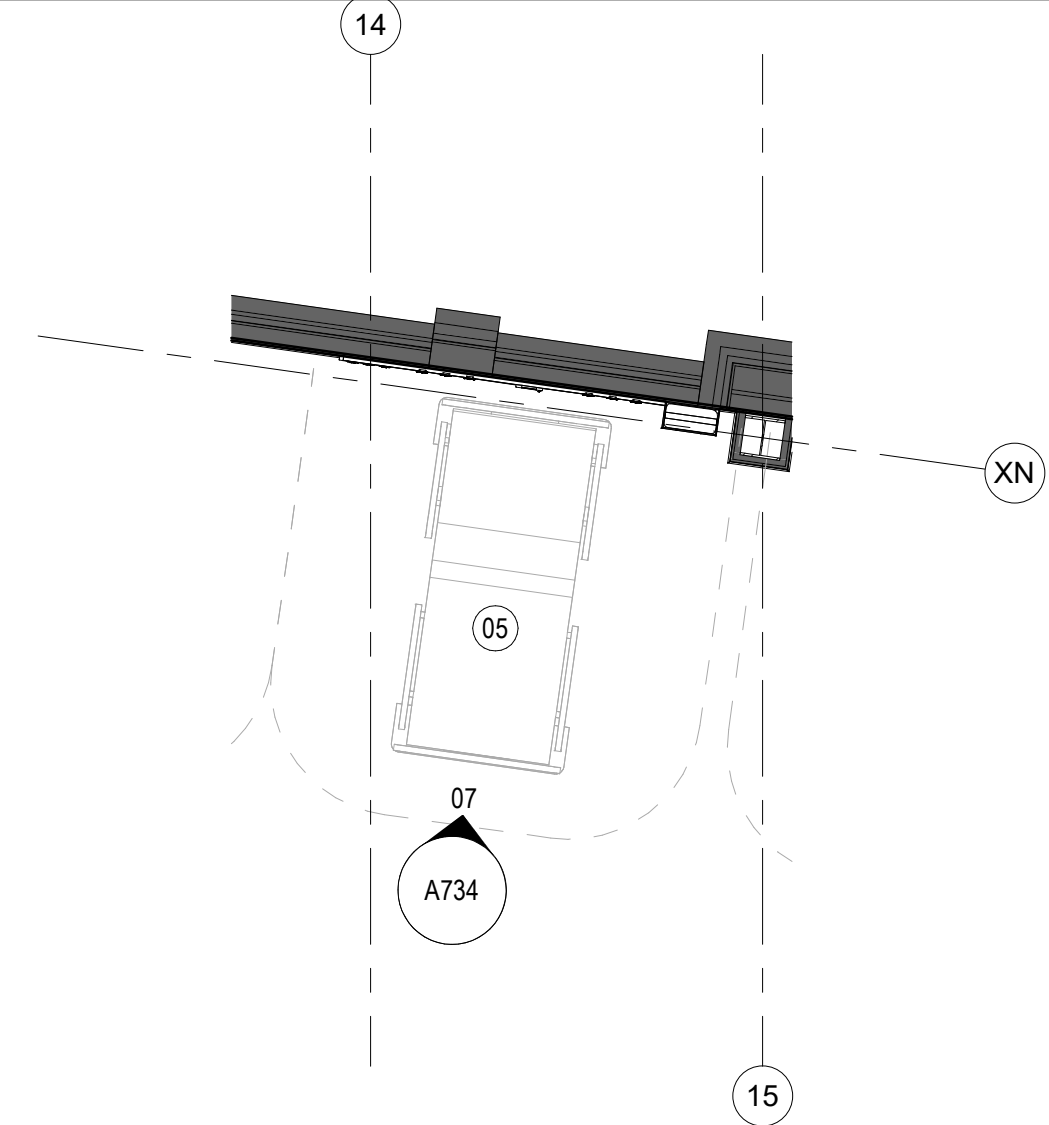


08 TYP. ENLARGED PLAN - NURSING SKILLS LAB

REF: 01 / A423A

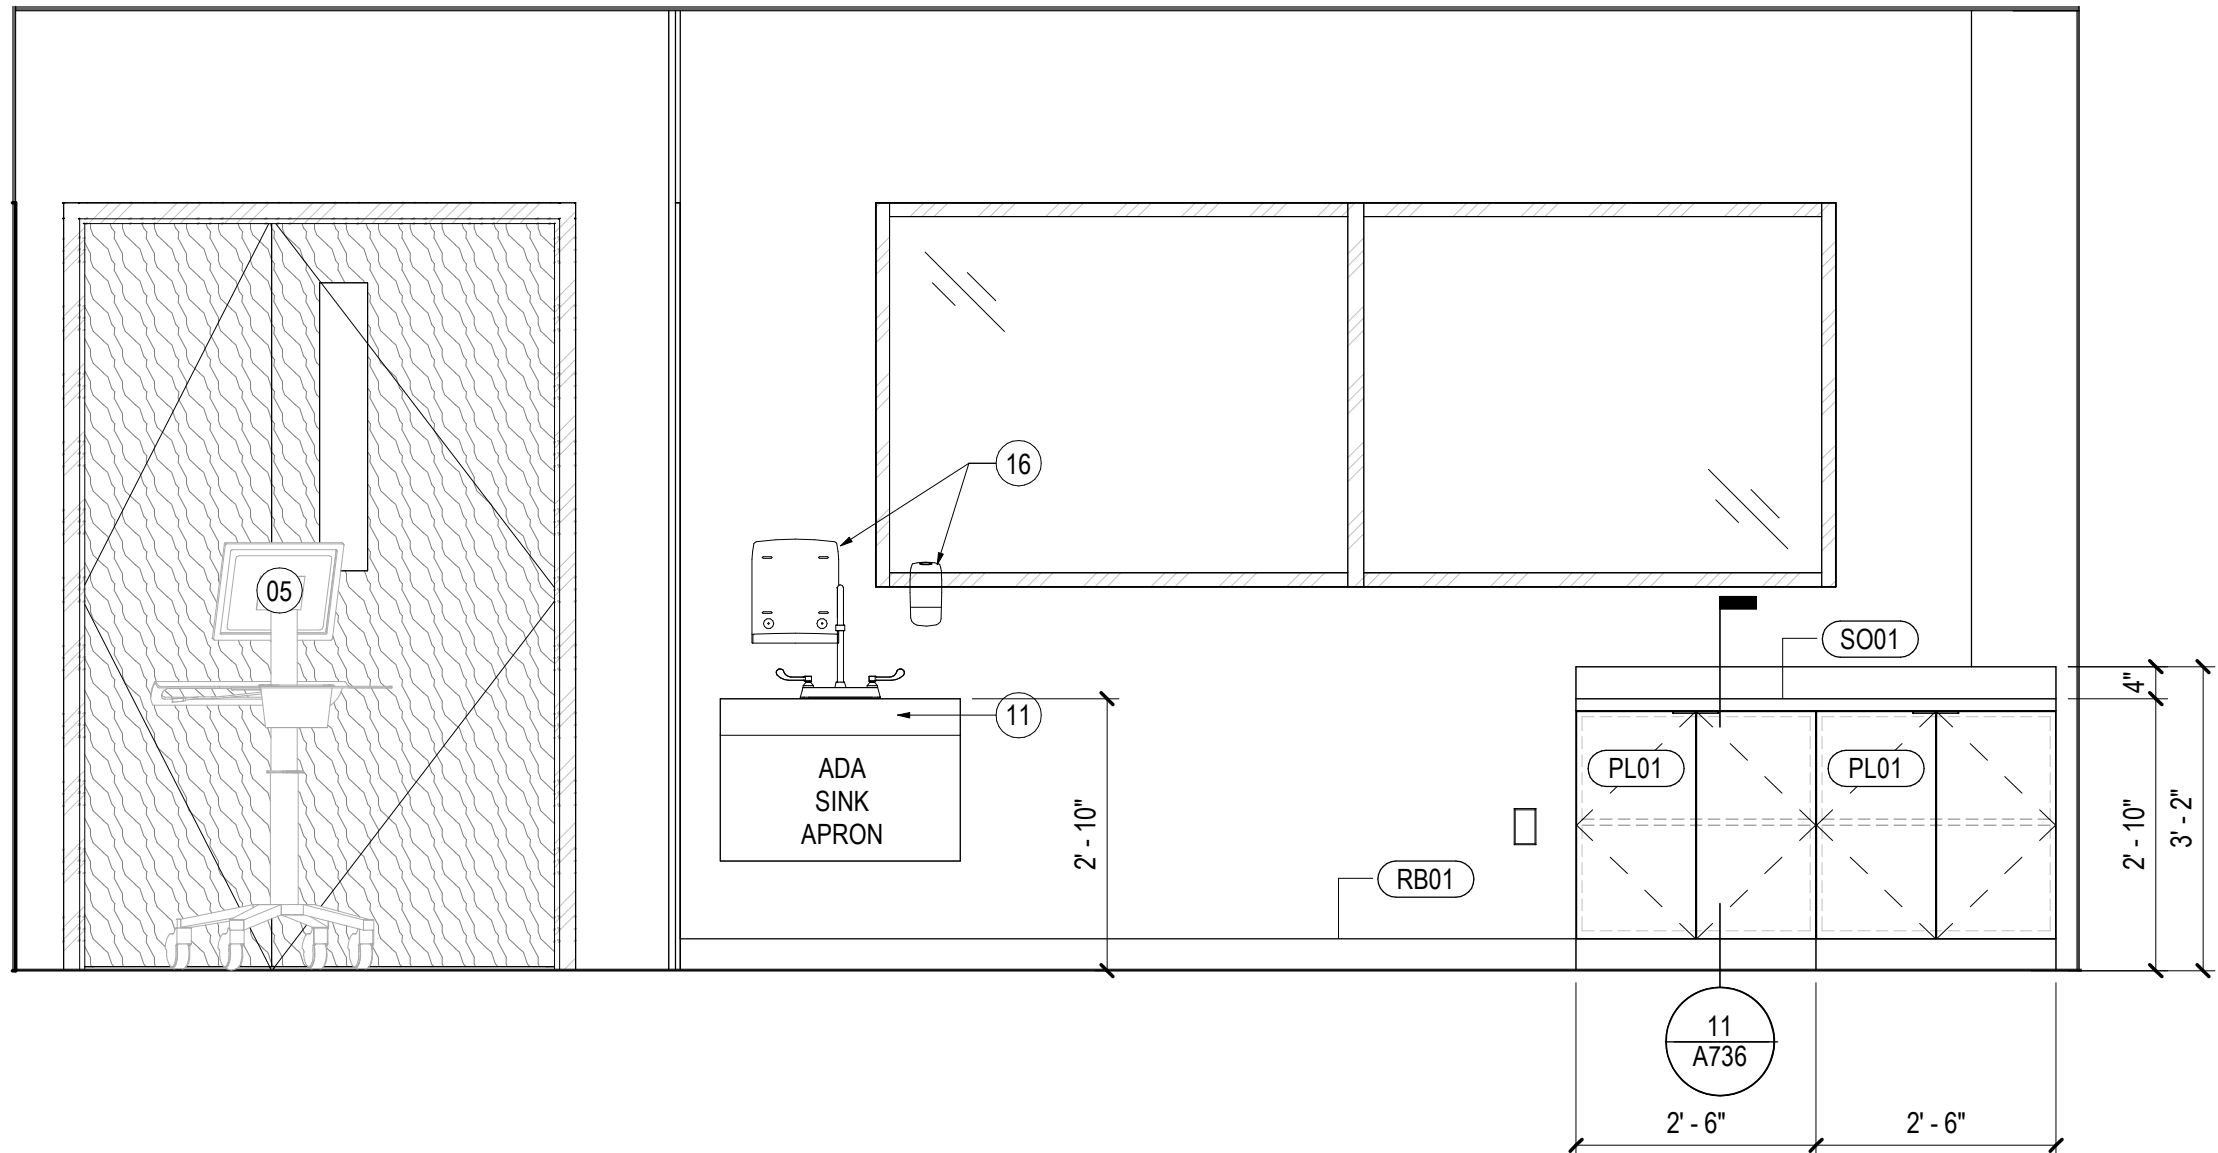


05 SOUTH ELEVATION - NURSING SIM LAB RM 117

REF: 01 / A422B

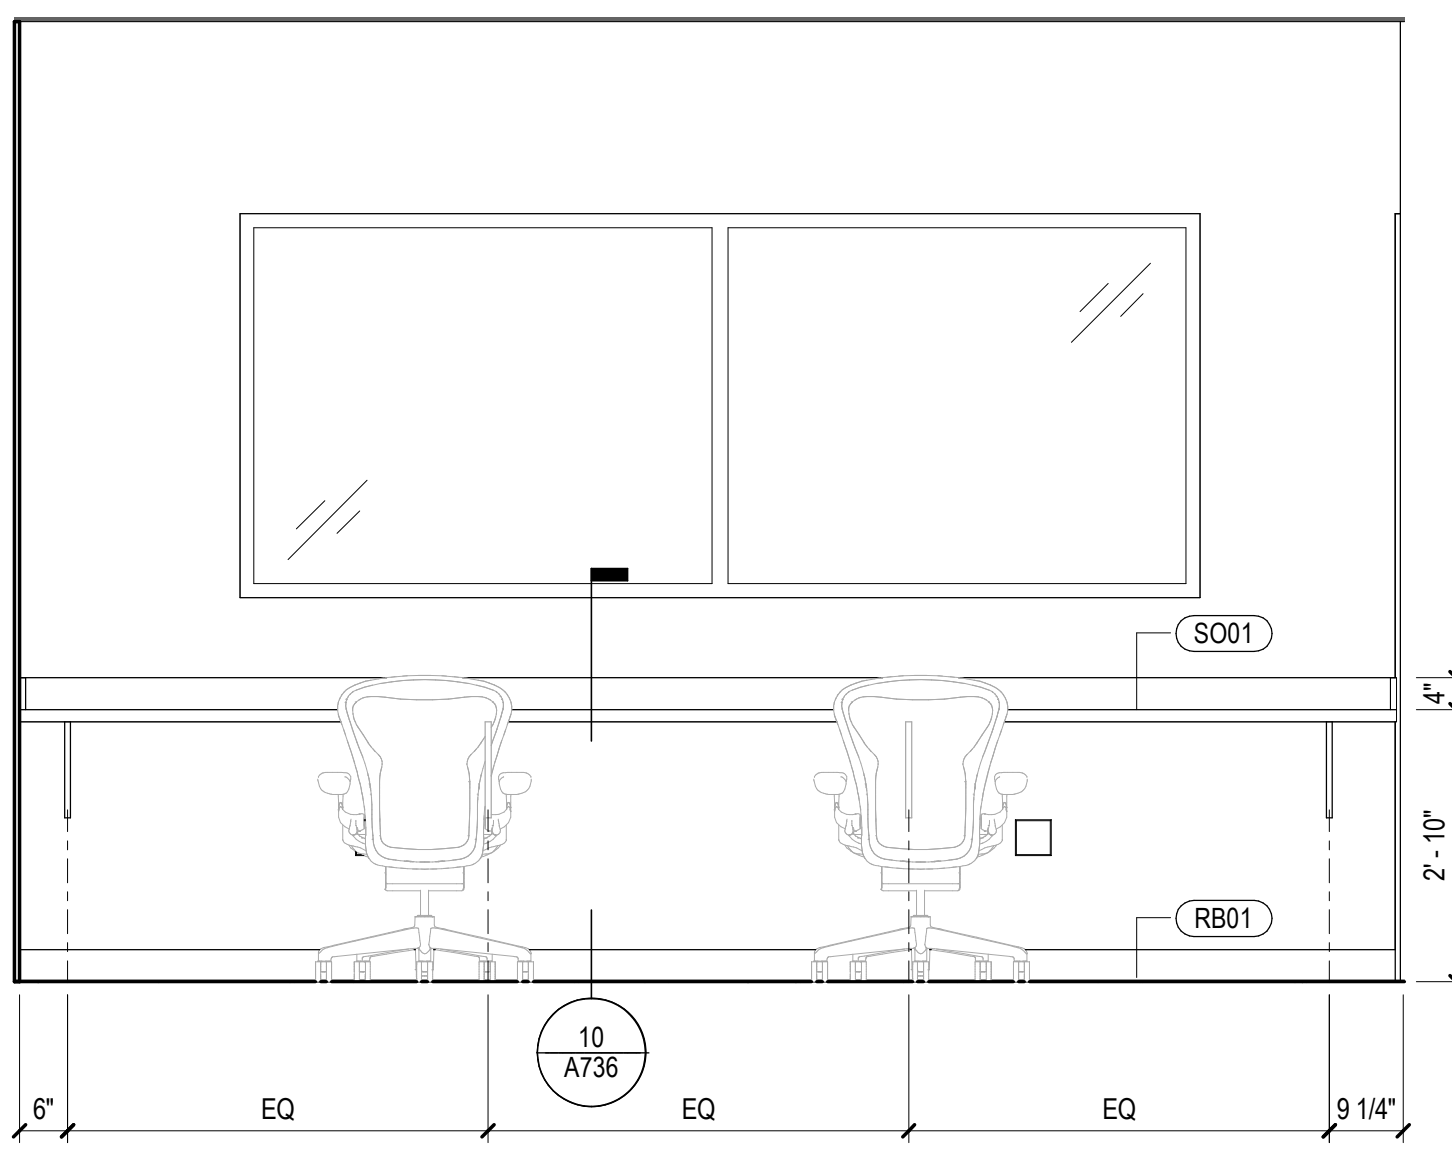


06 TYP. ELEVATION - SIM LAB CONTROL

REF: 01 / A422B

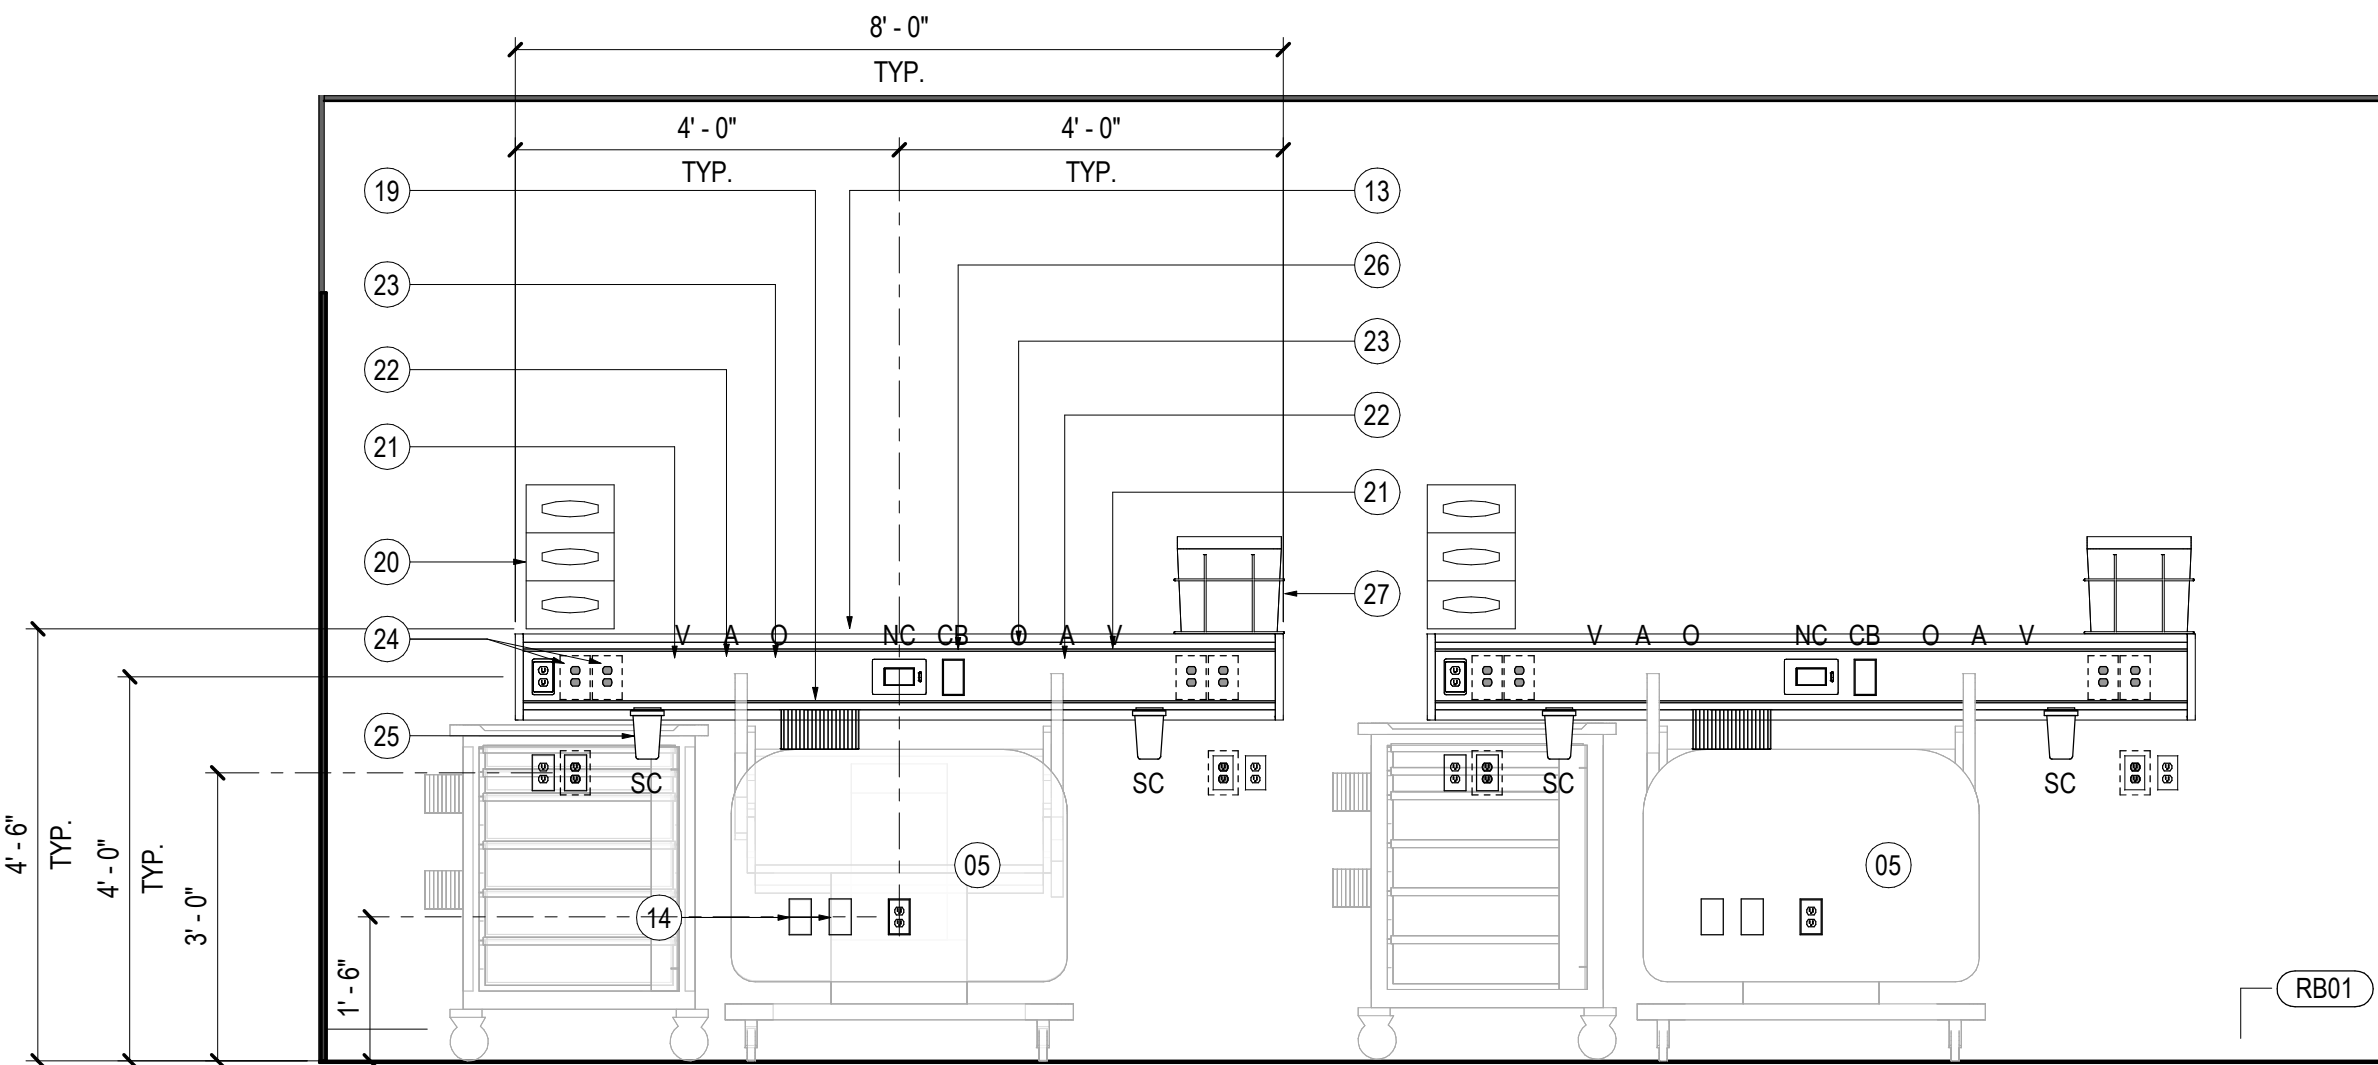


04 NORTH ELEVATION - NURSING SIM LAB RM 117 & 207

REF: 01 / A422B

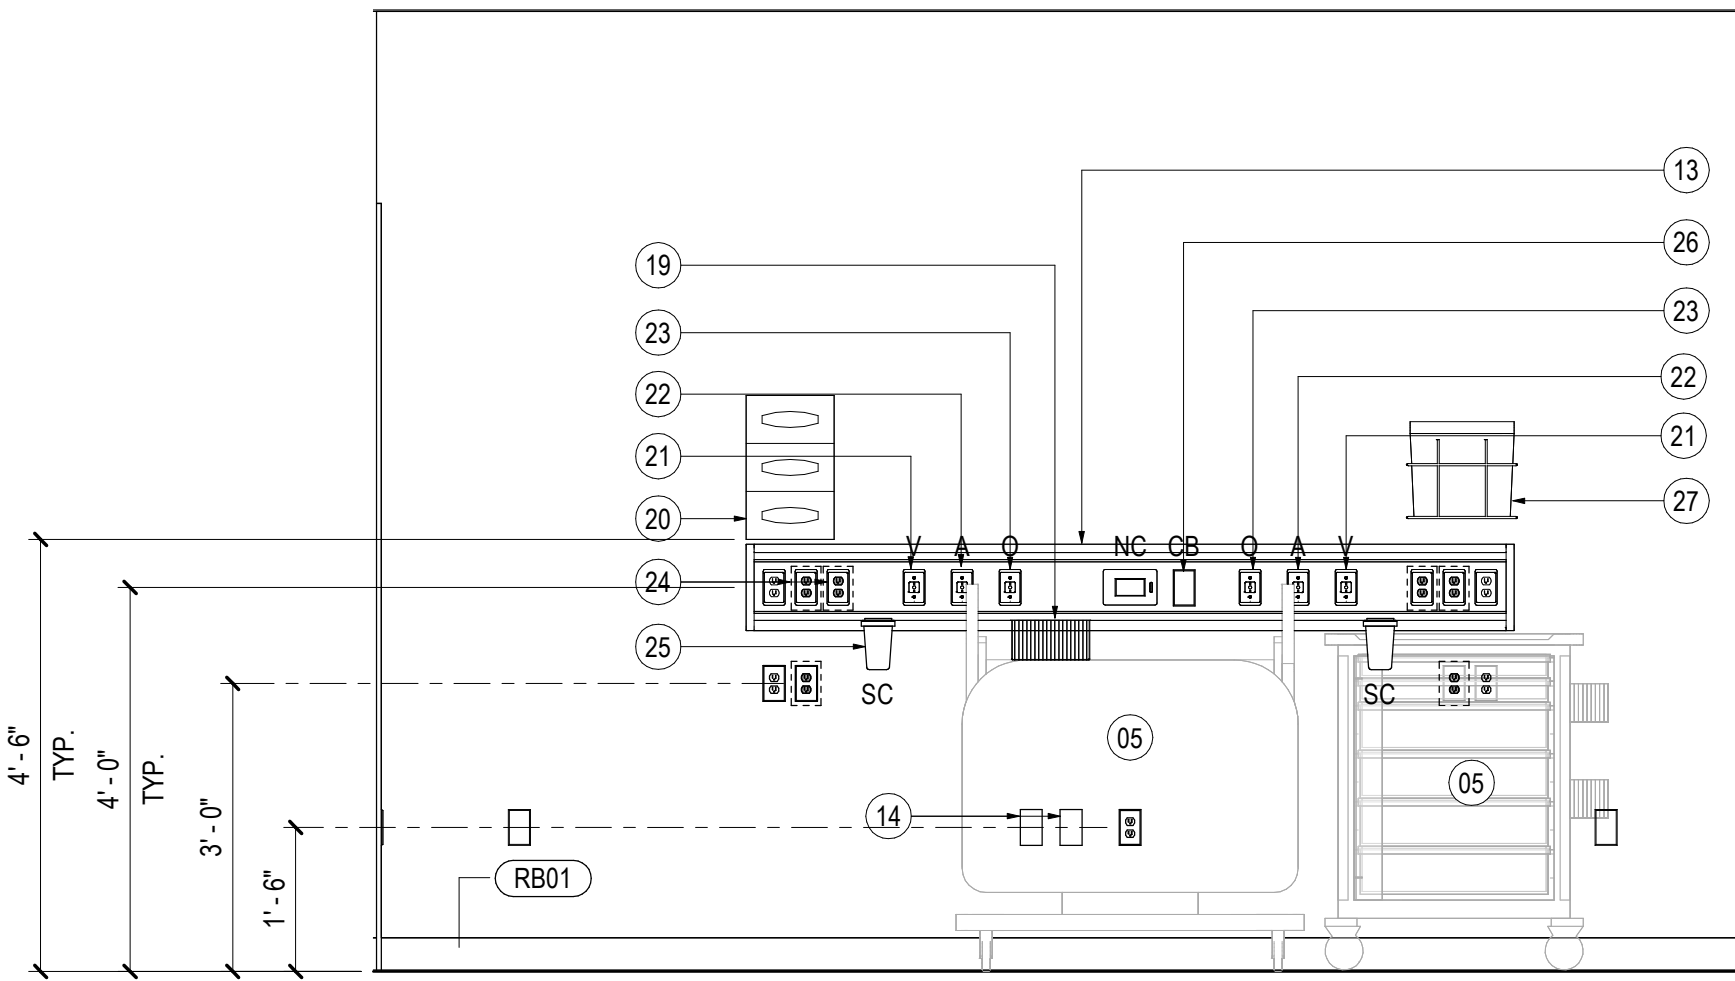


01 SOUTH ELEVATION - NURSING SIM LAB RM 206 & 209

REF: 01 / A422B

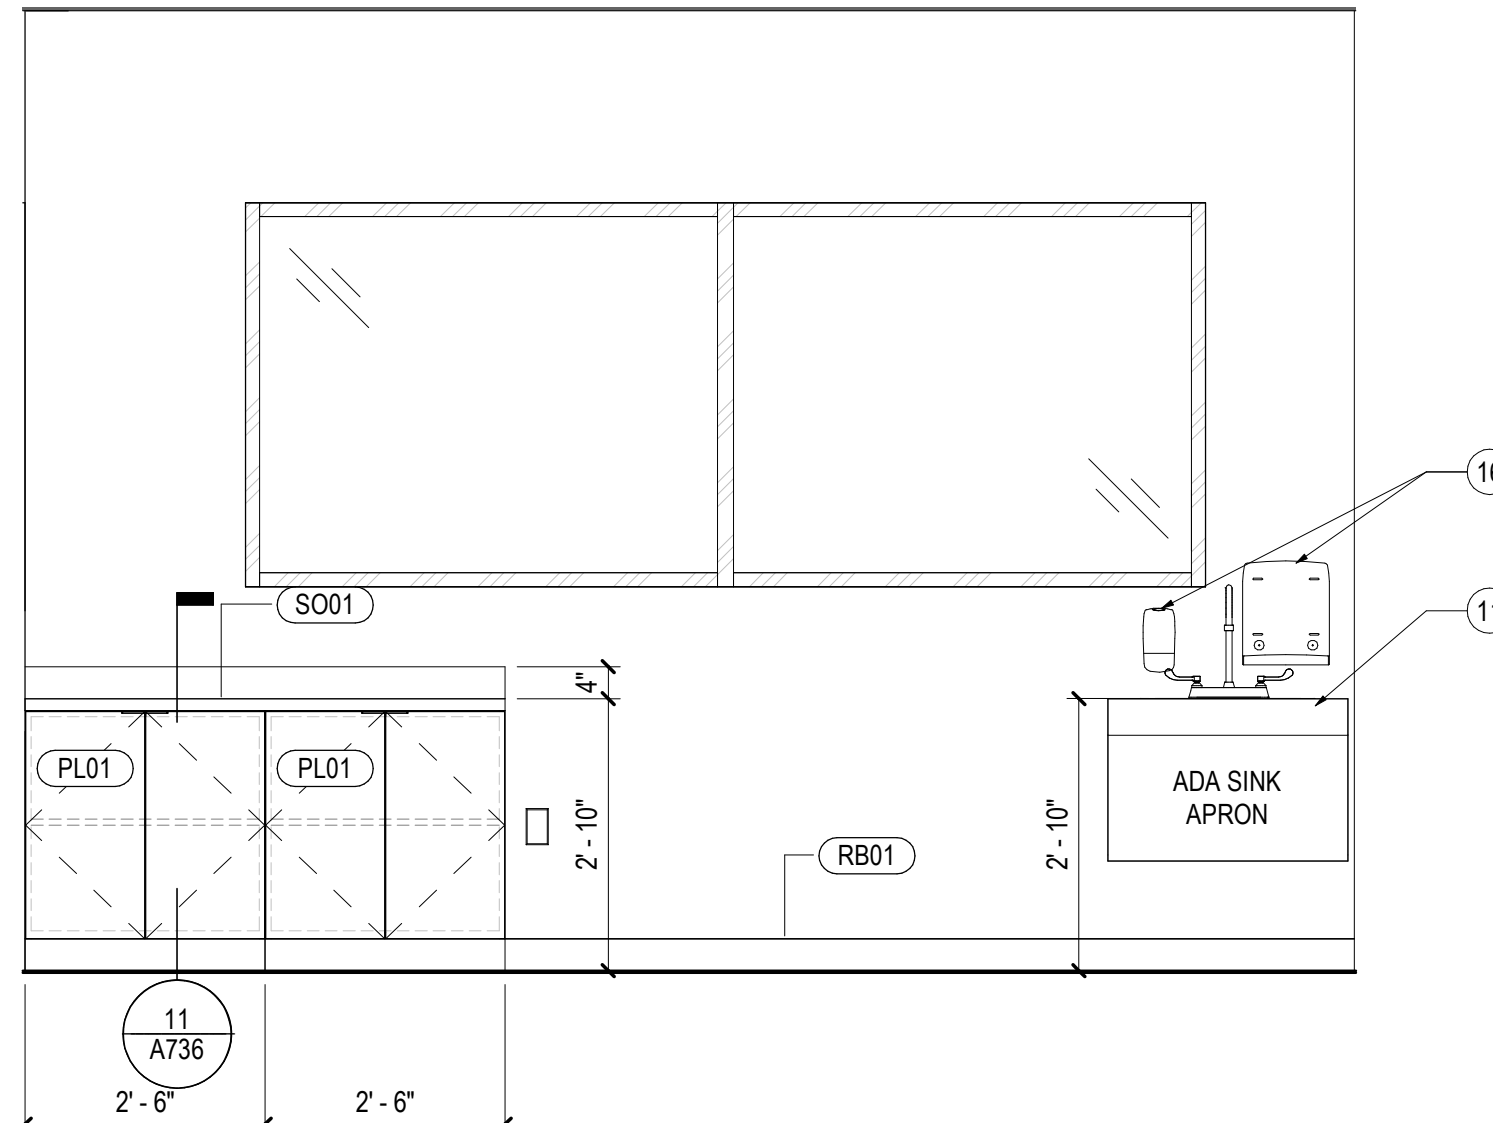

02 NORTH ELEVATION - NURSING SIM LAB 206 & 209

REF: 01 / A422B

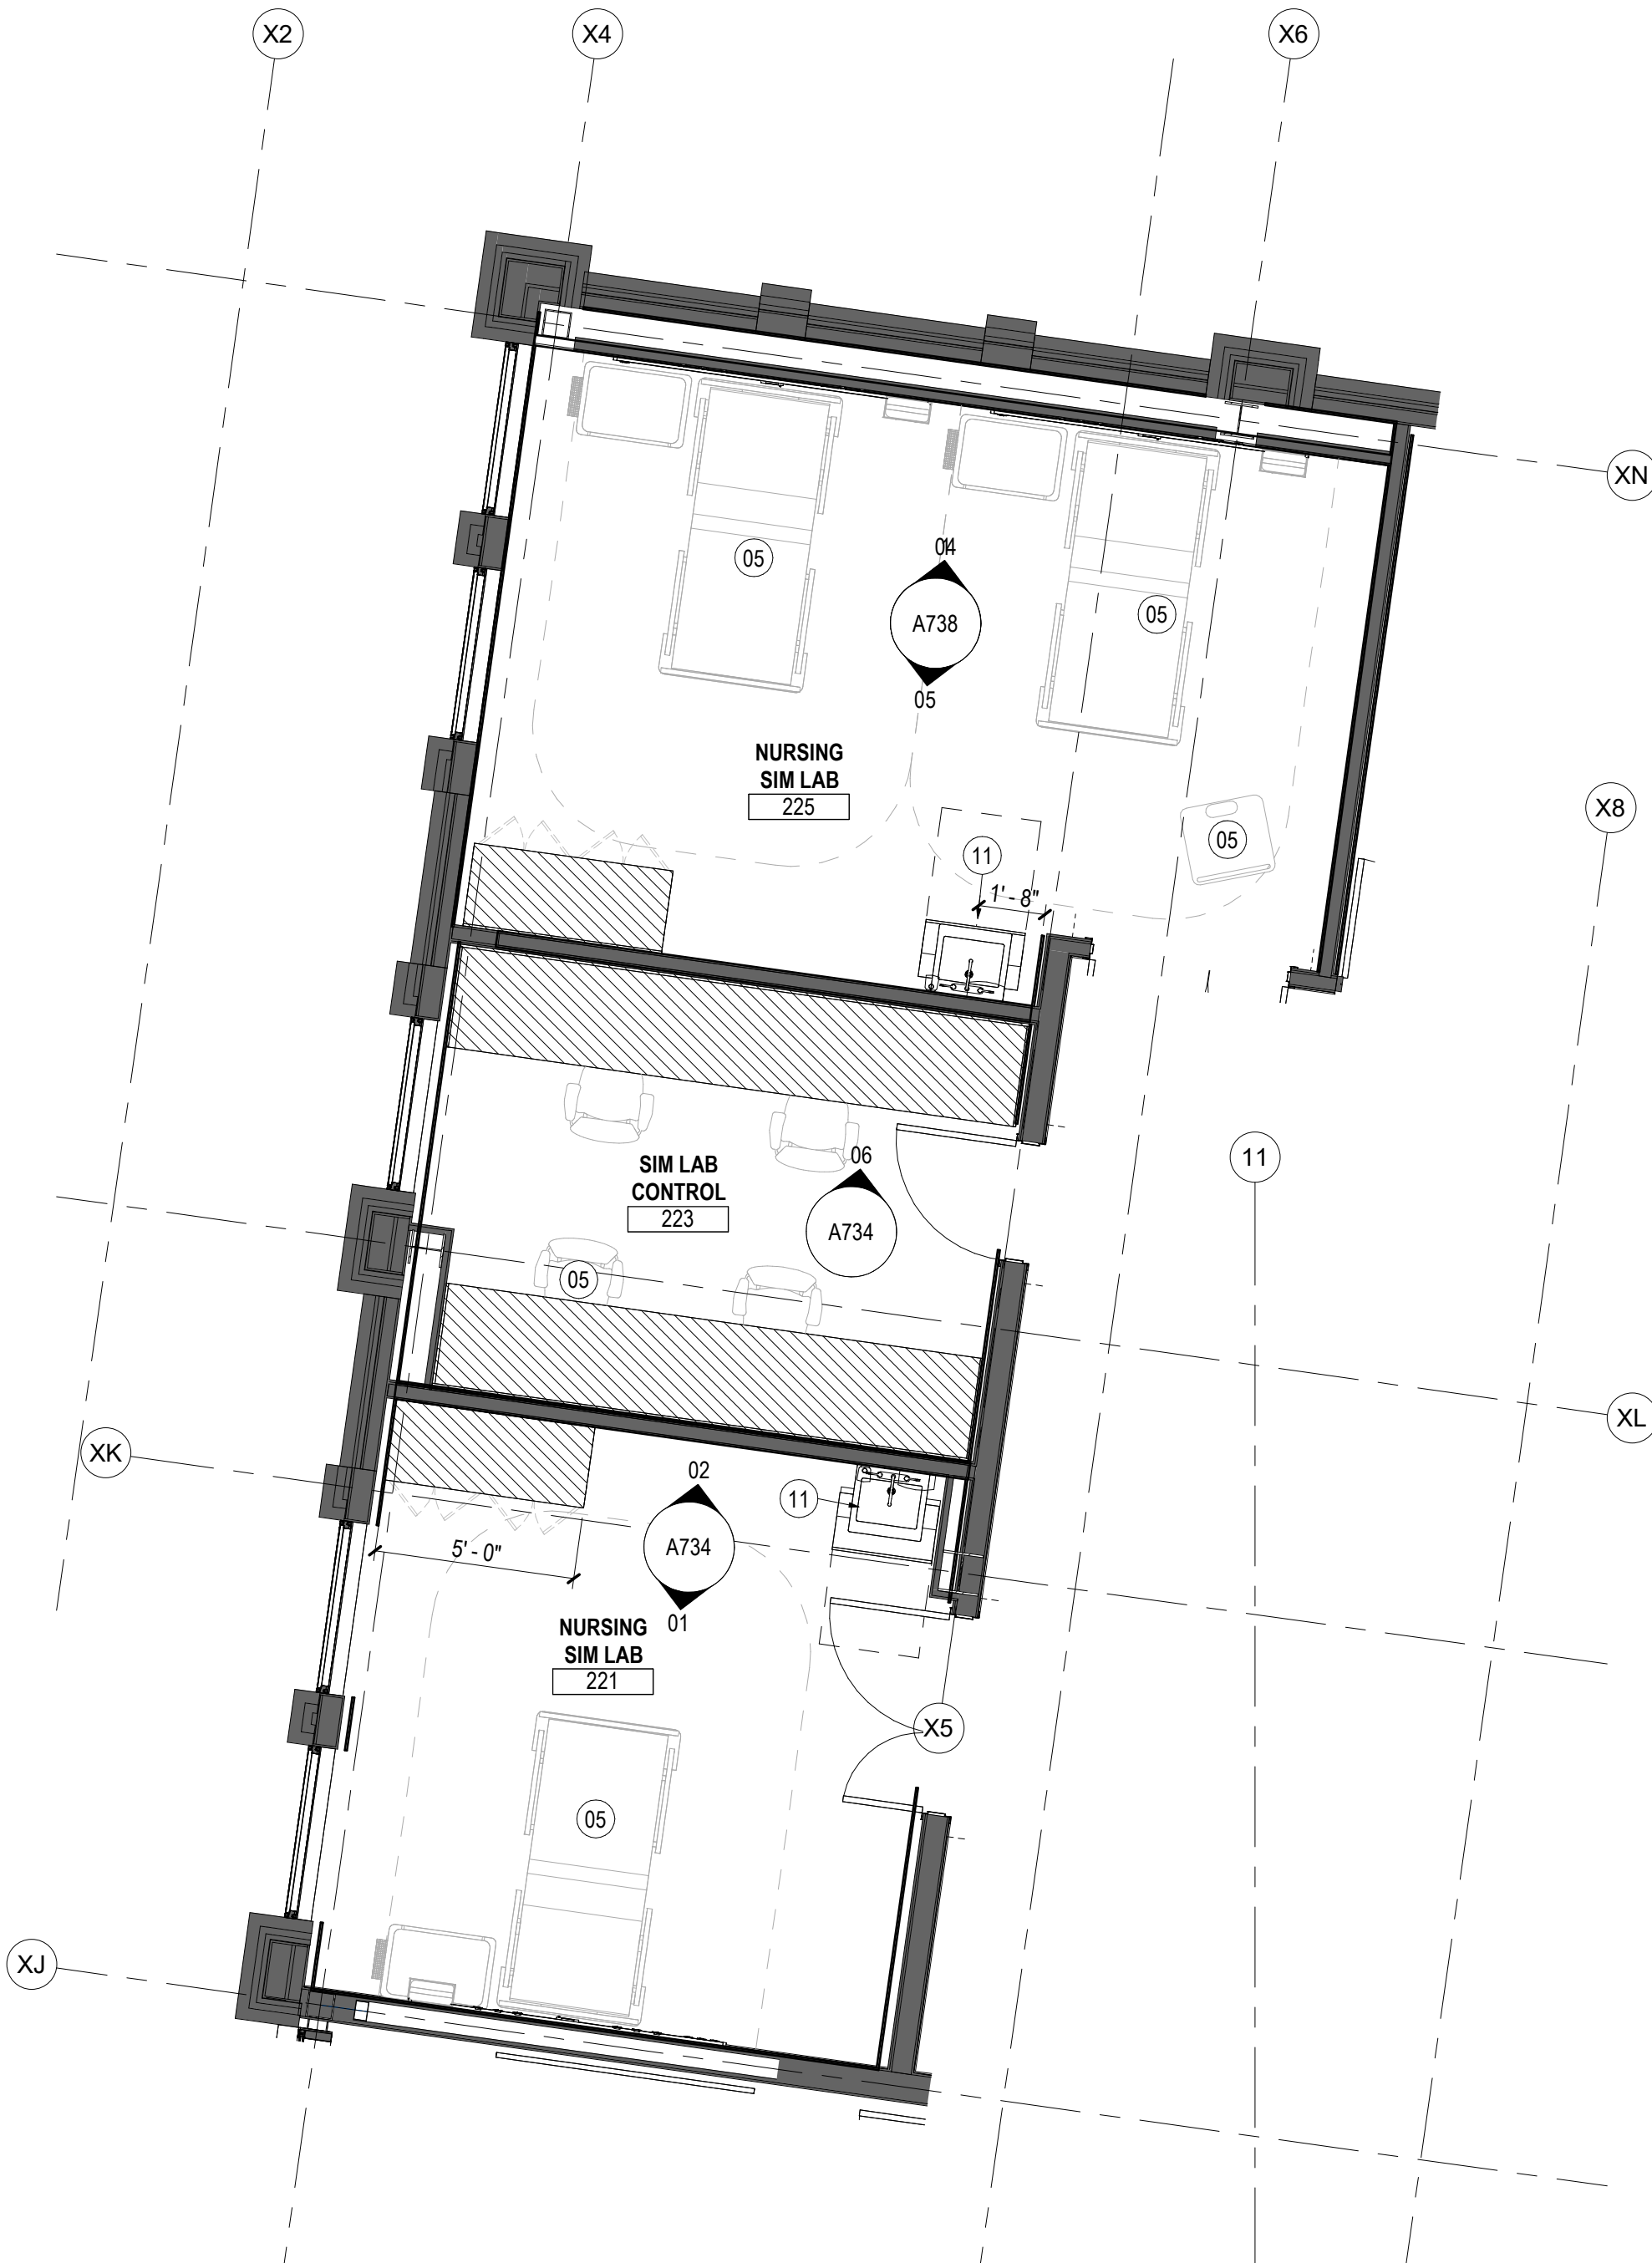

03 TYP. ENLARGED PLAN - SIM LAB ROOMS

REF: 01 / A422B

GENERAL NOTES

KEYNOTES

- 02 WALL MOUNTED EYEWASH STATION
- 05 MEDICAL HEALTH EDUCATION FURNITURE
- 09 TECH PODIUM
- 11 WALL MOUNTED SINK - RE: PLUMBING
- 13 HEAD WALL - RE: SPECIFICATIONS
- 14 BED PIN CONNECTOR - RE: SPECIFICATIONS
- 16 SINK ACCESSORIES - RE: SPECIFICATIONS
- 19 RAIL MOUNTED STORAGE BASKET - RE: SPECIFICATIONS
- 20 SUPPLY GLOVE DISPENSER - RE: SPECIFICATIONS
- 21 VACUUM OUTLET - RE: HEADWALL SPECIFICATIONS
- 22 AIR OUTLET - RE: HEADWALL SPECIFICATIONS
- 23 OXYGEN OUTLET - RE: HEADWALL SPECIFICATIONS
- 24 FAUX EMERGENCY POWER OUTLET - TYP.
- 25 RAIL MOUNTED SUCTION CANISTER - TYP. - RE: HEADWALL SPECIFICATIONS
- 26 CODE BLUE OUTLET - RE: HEADWALL SPECIFICATIONS
- 27 SHARPS CONTAINER - RE: HEADWALL SPECIFICATIONS