




04 FC - ADJ SHELVES
SCALE: 1 1/2" = 1'-0"
REF: 05 / A731

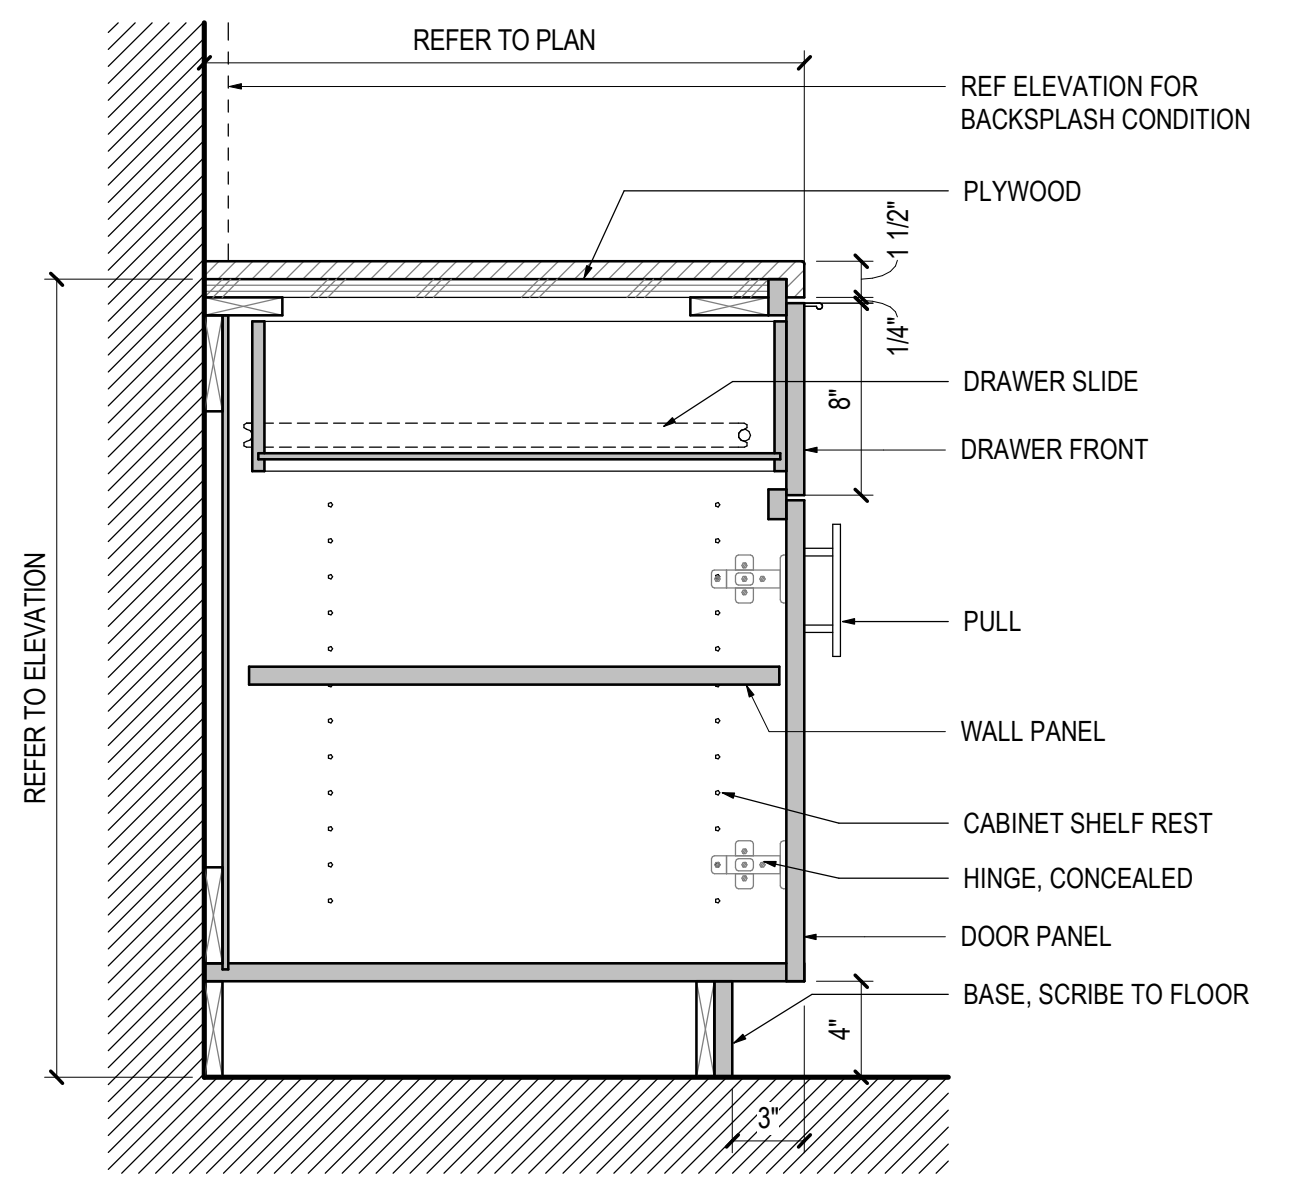


07 BC - DRAWER & DOOR
SCALE: 1 1/2" = 1'-0"
REF: 05 / A735

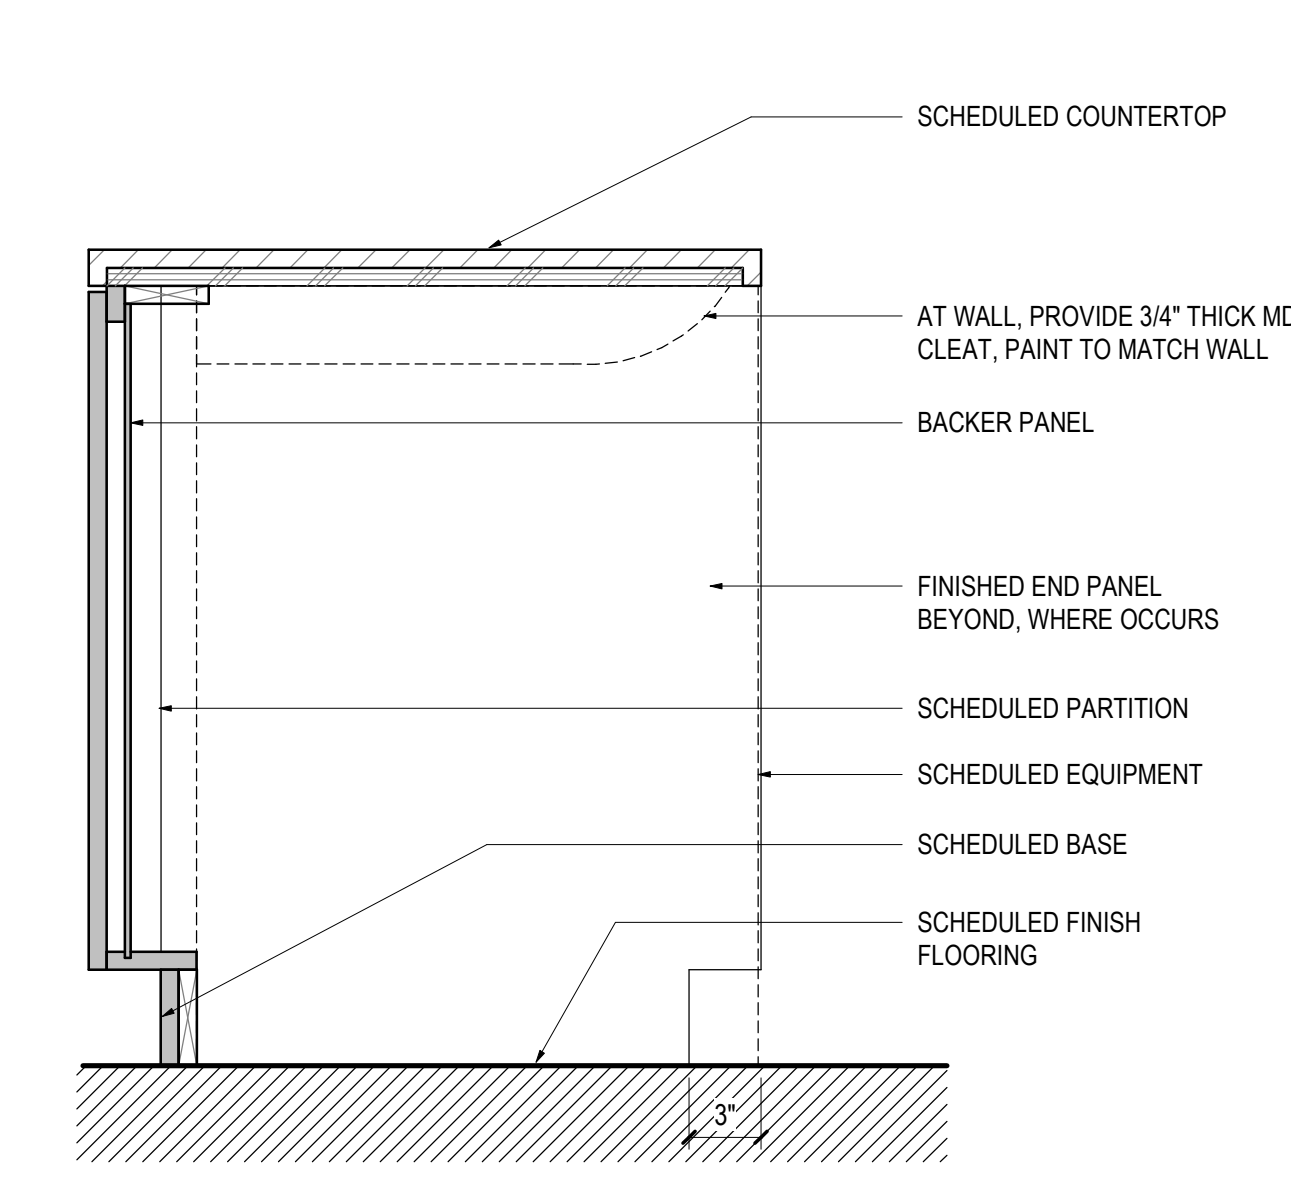


08 ISLAND - COUNTER W/ EQUIPMENT
SCALE: 1 1/2" = 1'-0"
REF: 08 / A730

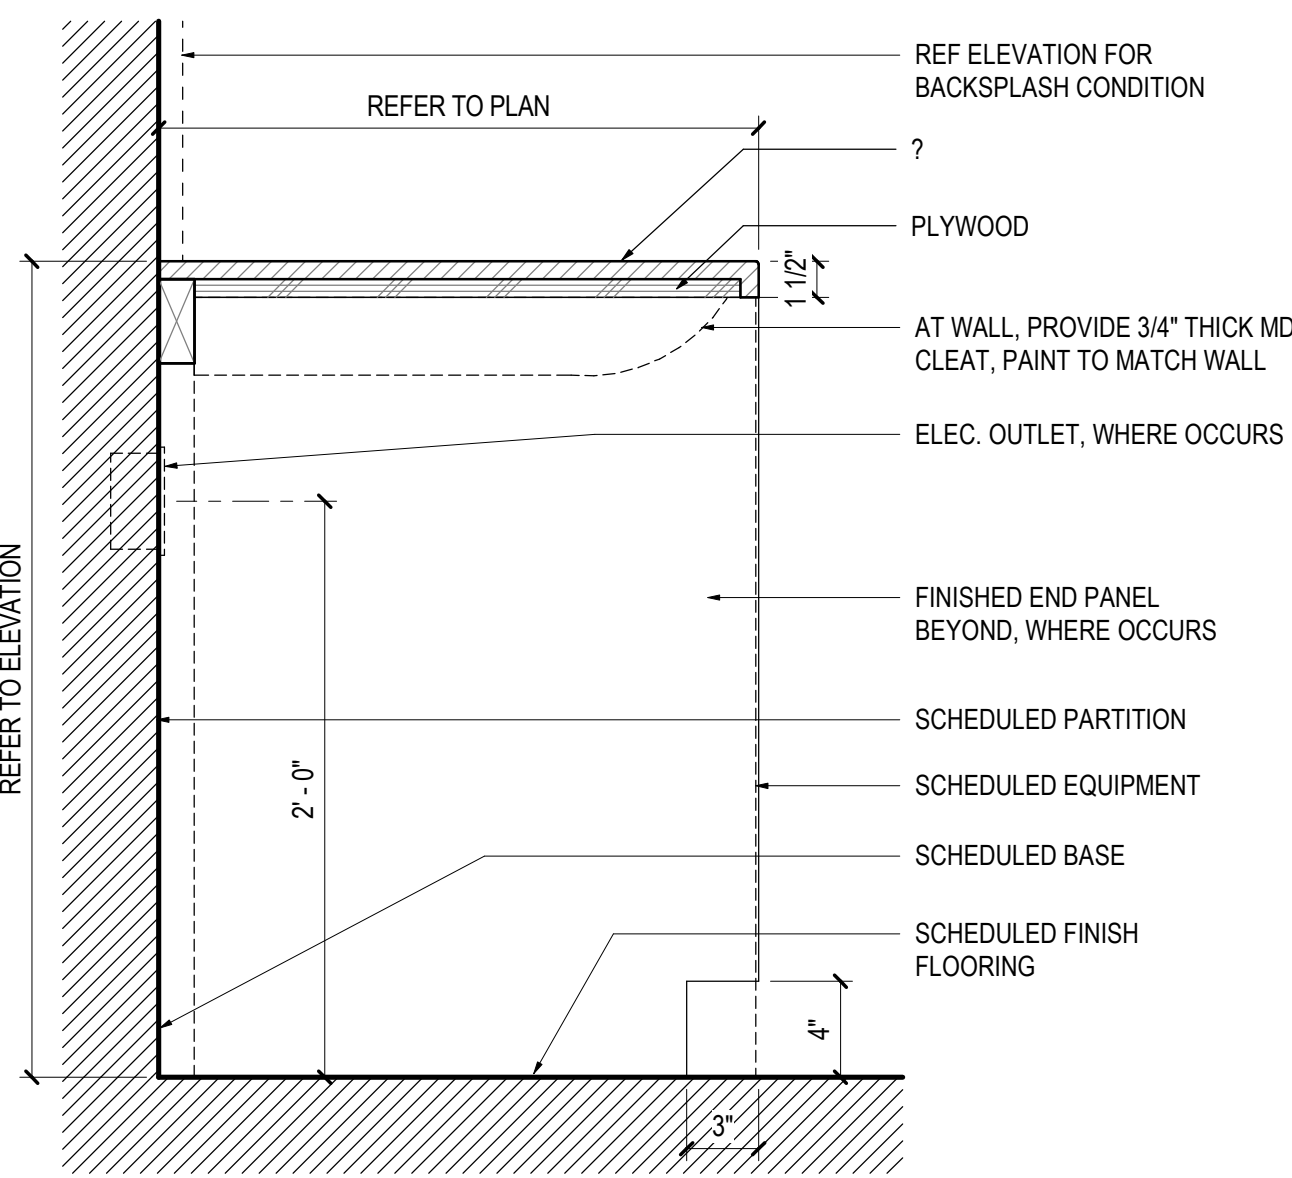


09 COUNTER W/ EQUIPMENT
SCALE: 1 1/2" = 1'-0"
REF: 01 / A735

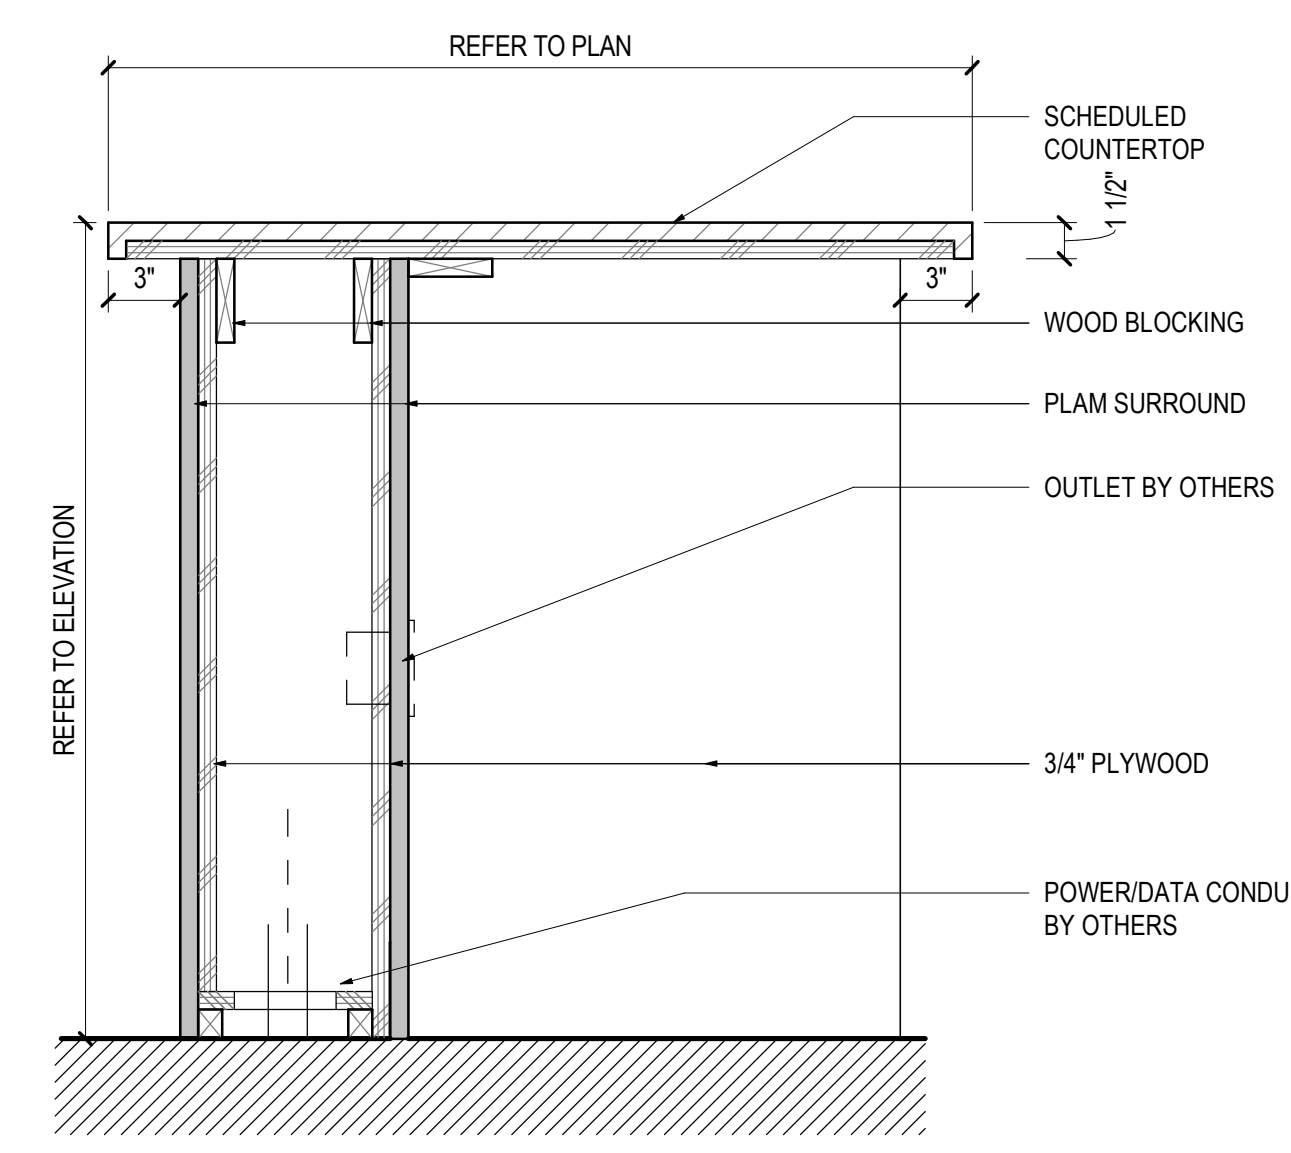


05 TEACHER WORK BENCH - KNEE SPACE
SCALE: 1 1/2" = 1'-0"
REF: 01 / A732

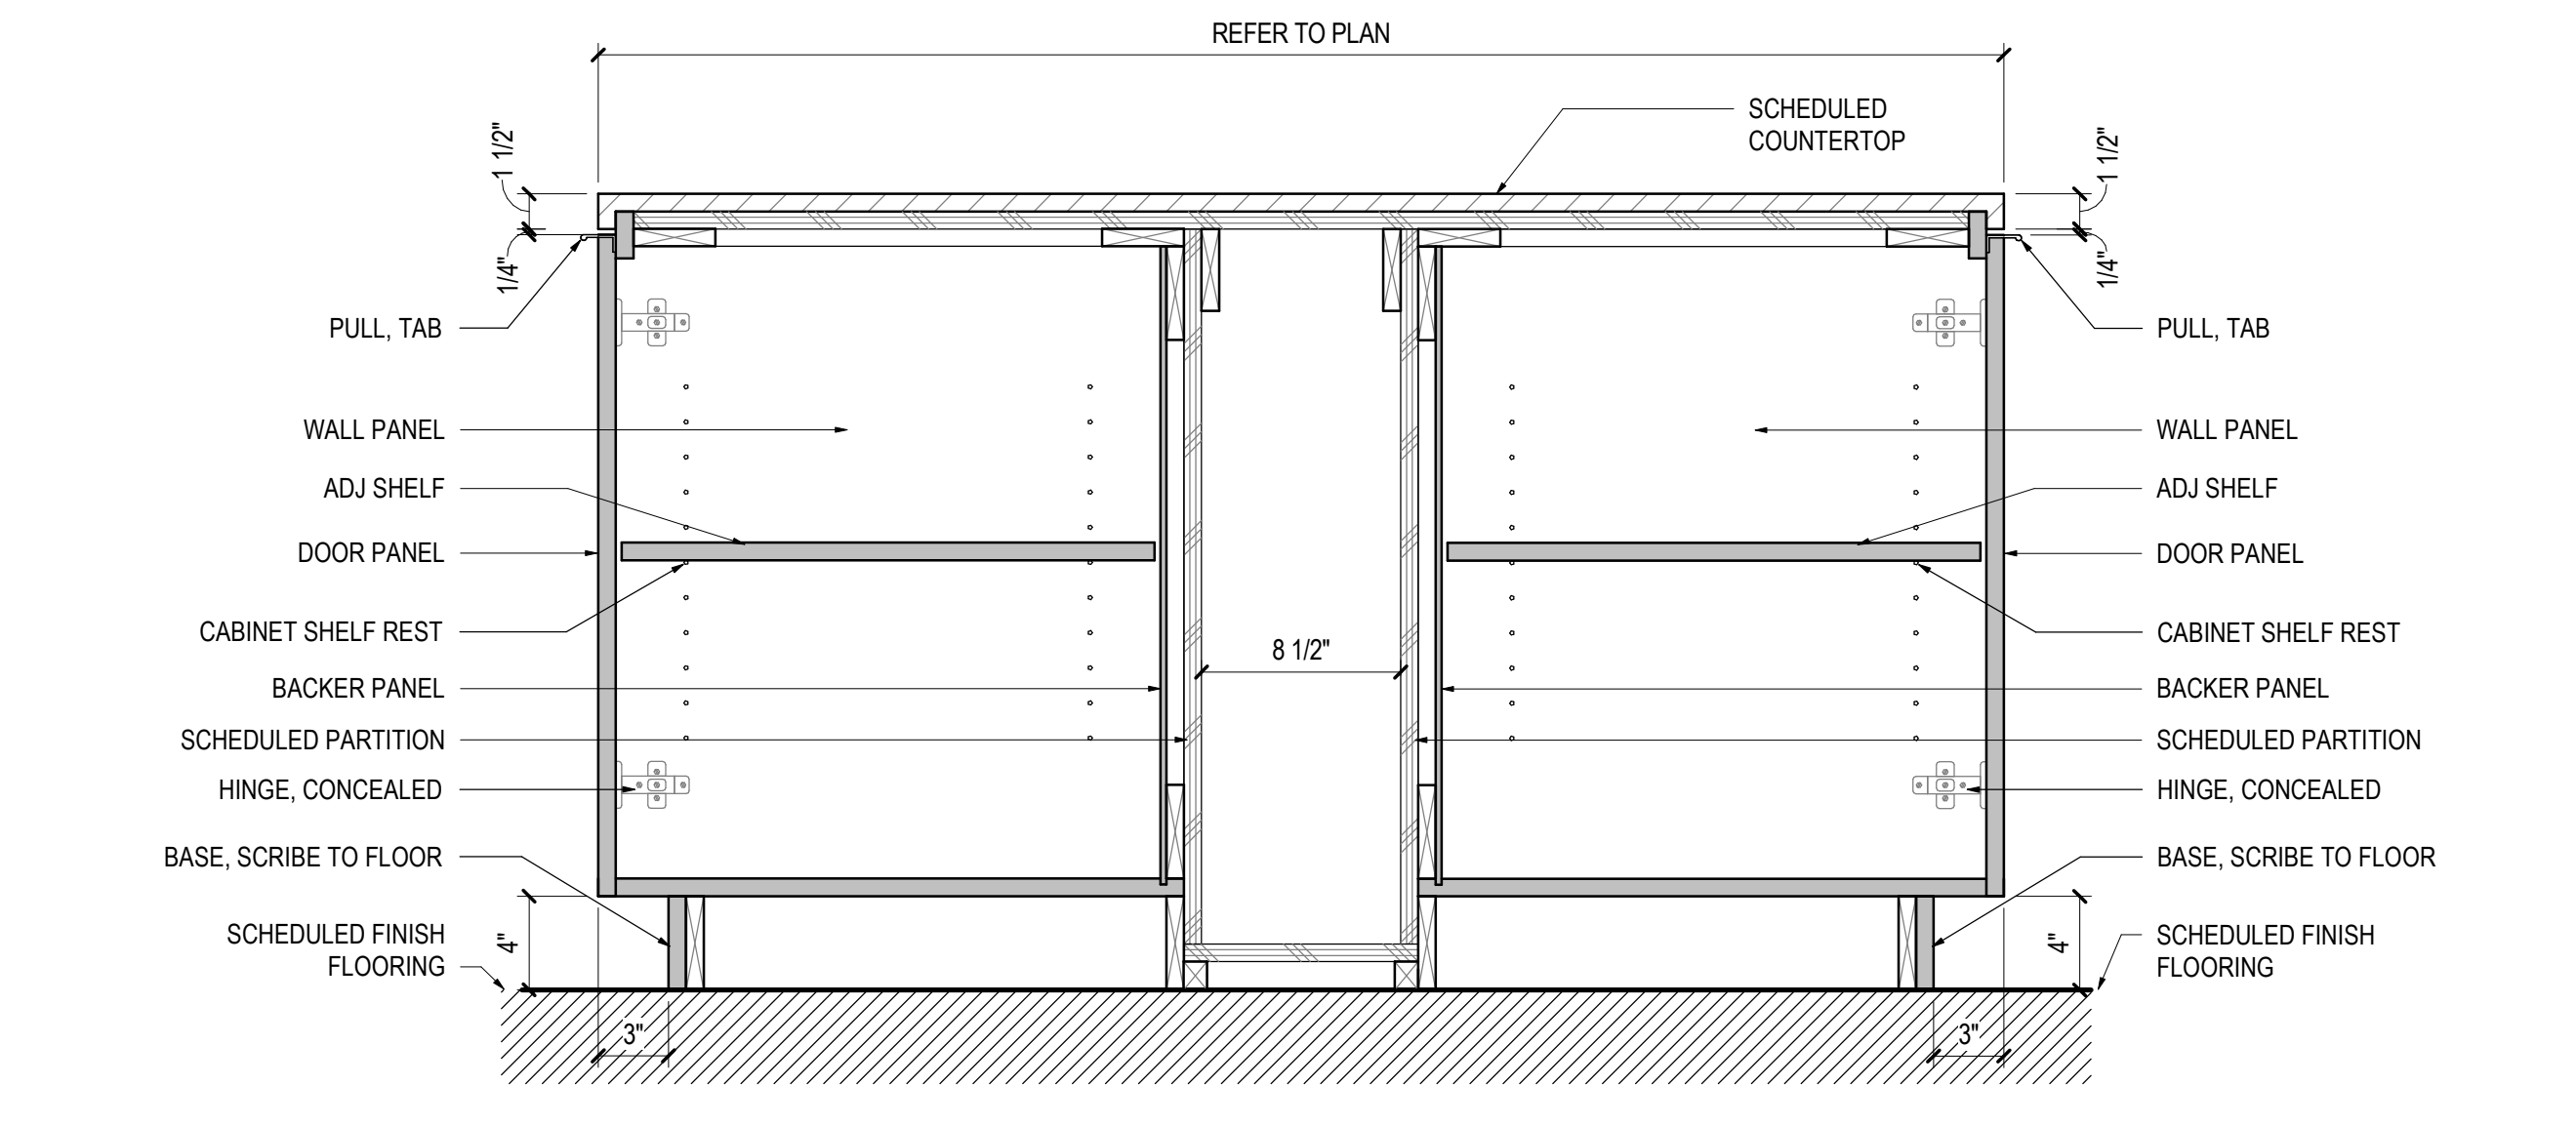


06 WORKBENCH ISLAND- DOORS
SCALE: 1 1/2" = 1'-0"
REF: 01 / A732

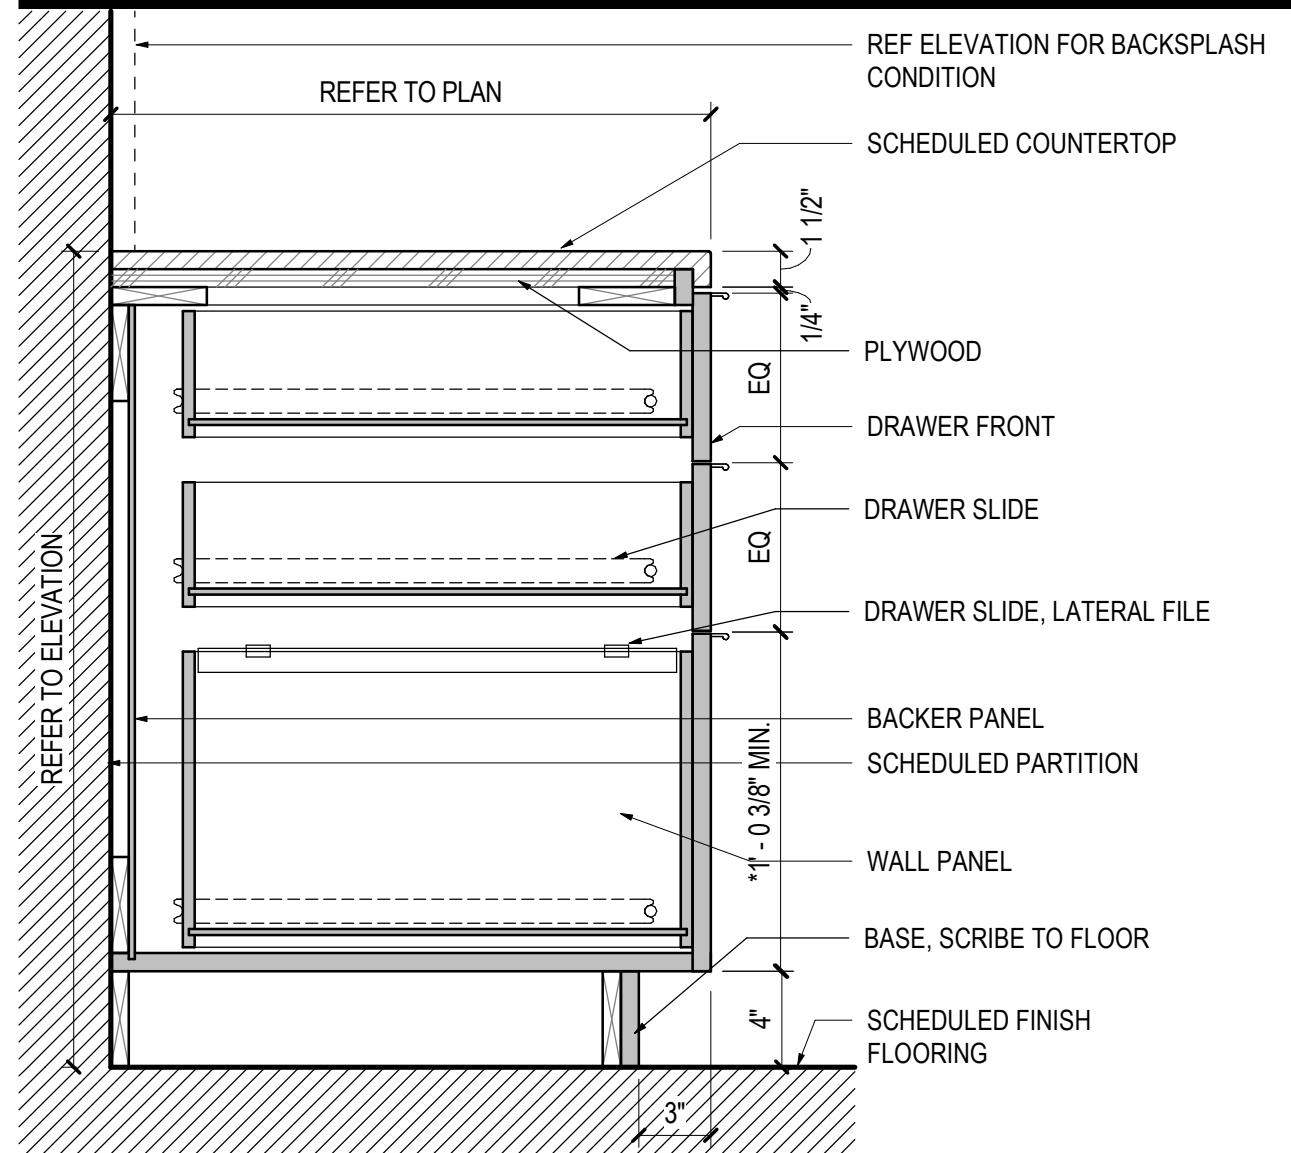

02 BC - DRAWERS (3)
SCALE: 1 1/2" = 1'-0"
REF: 01 / A730

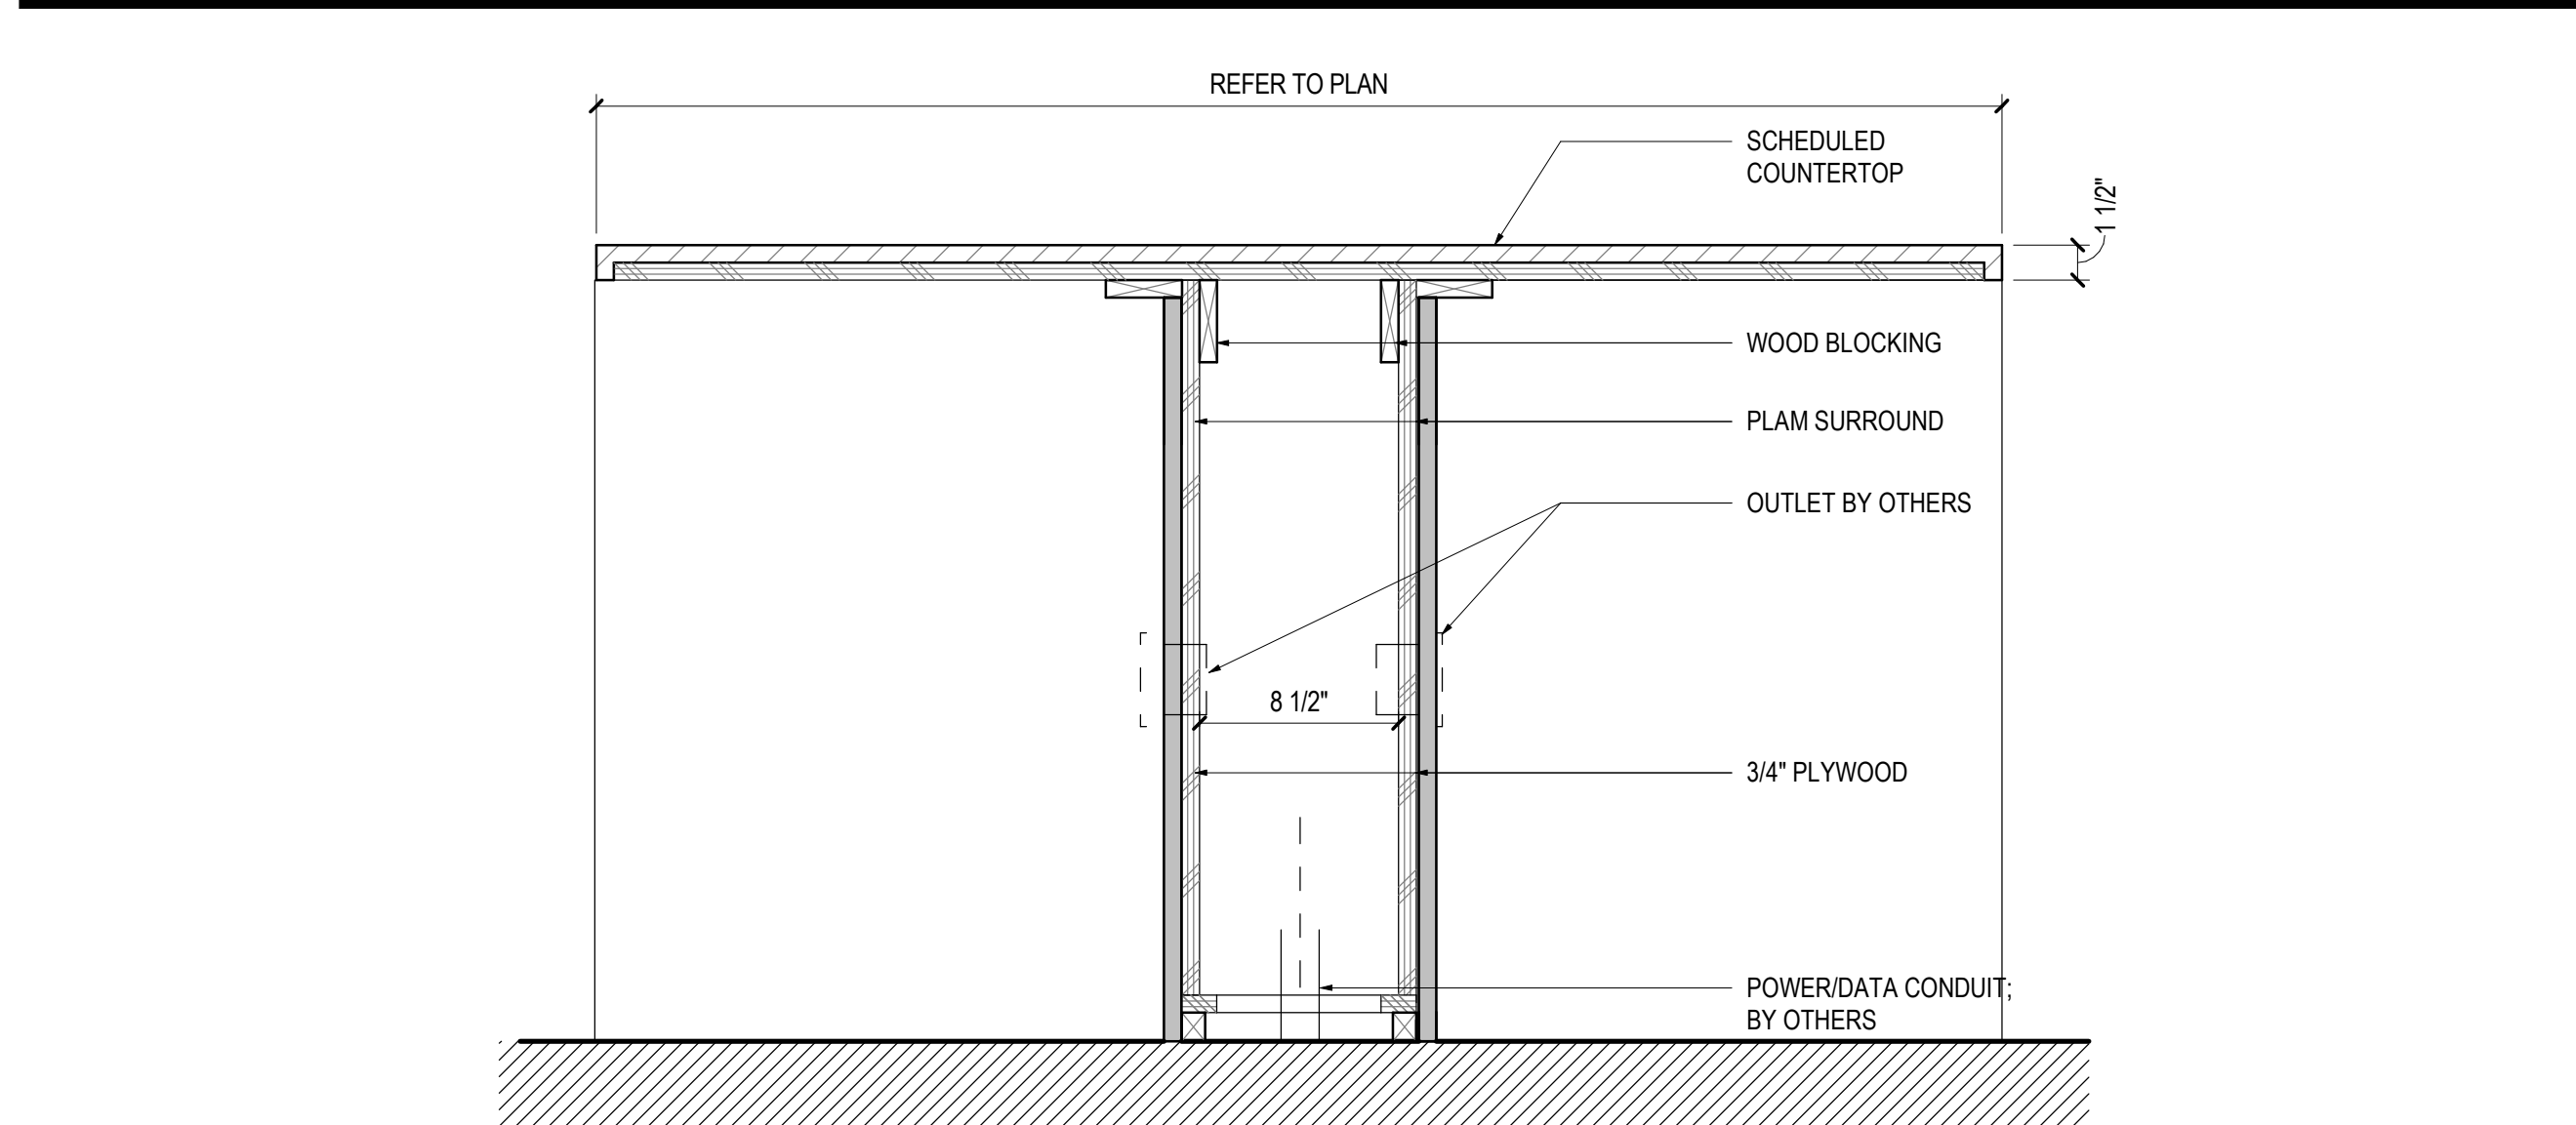

03 WORKBENCH ISLAND- KNEE SPACE
SCALE: 1 1/2" = 1'-0"
REF: 01 / A732

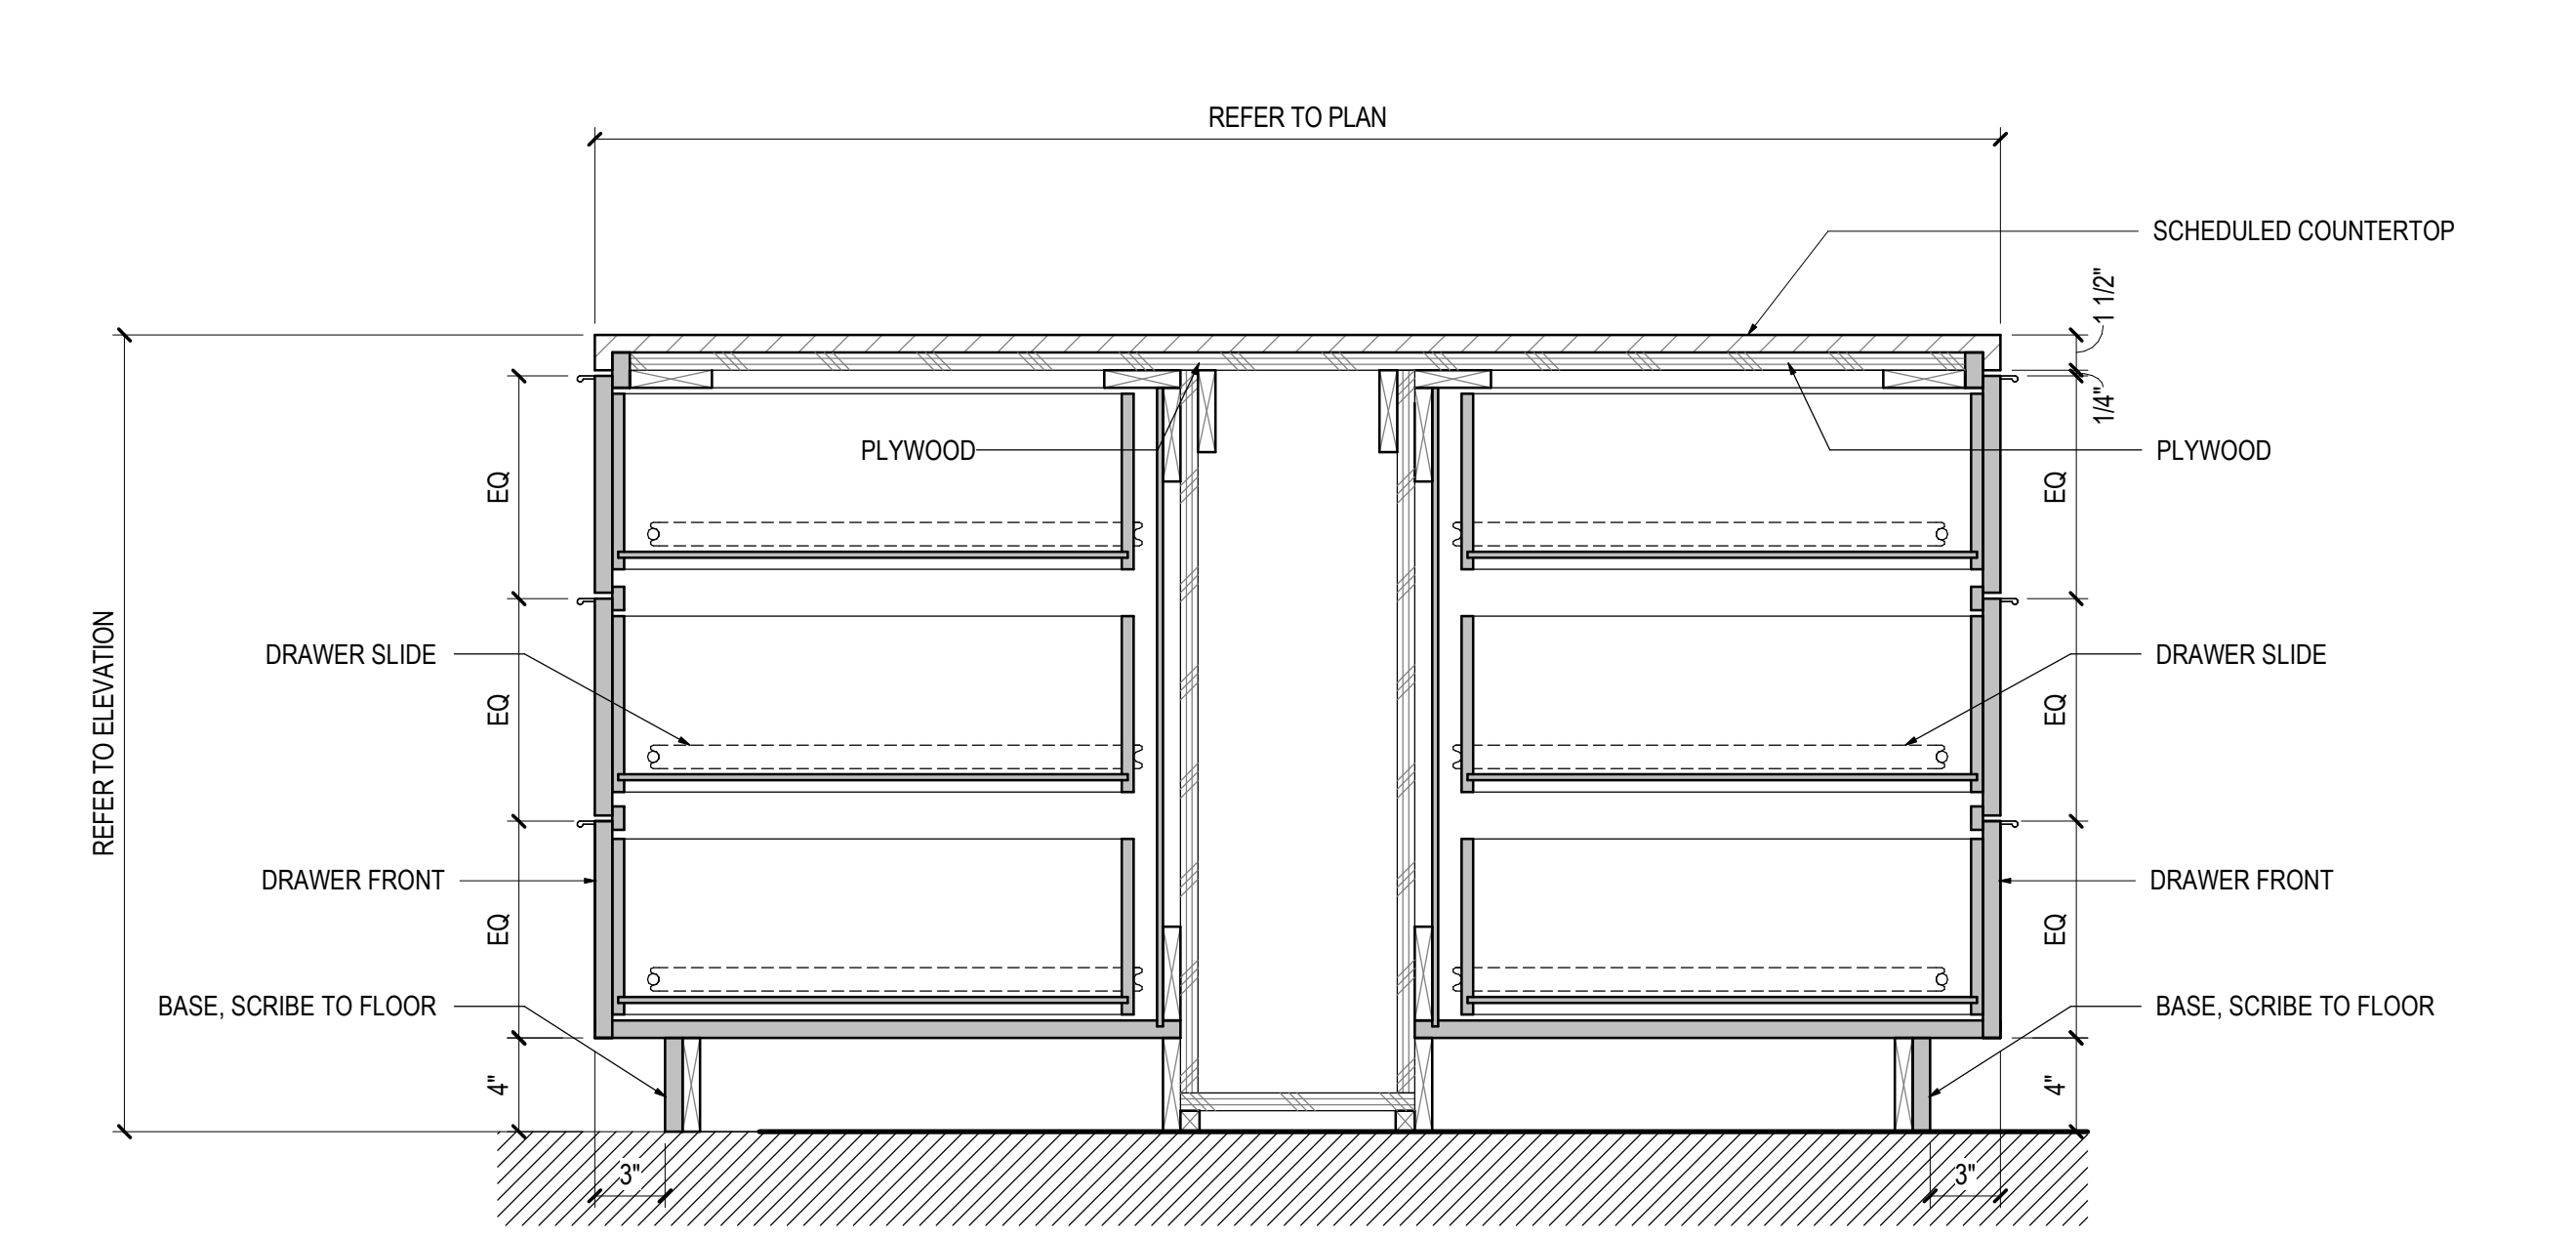

01 WORKBENCH ISLAND- DRAWERS (3 EQ)
SCALE: 1 1/2" = 1'-0"
REF: 01 / A732

GENERAL NOTES

KEYNOTES