




DETAIL 1
WOOD DUMPSTER FENCE AND CONCRETE PAD
NOT TO SCALE

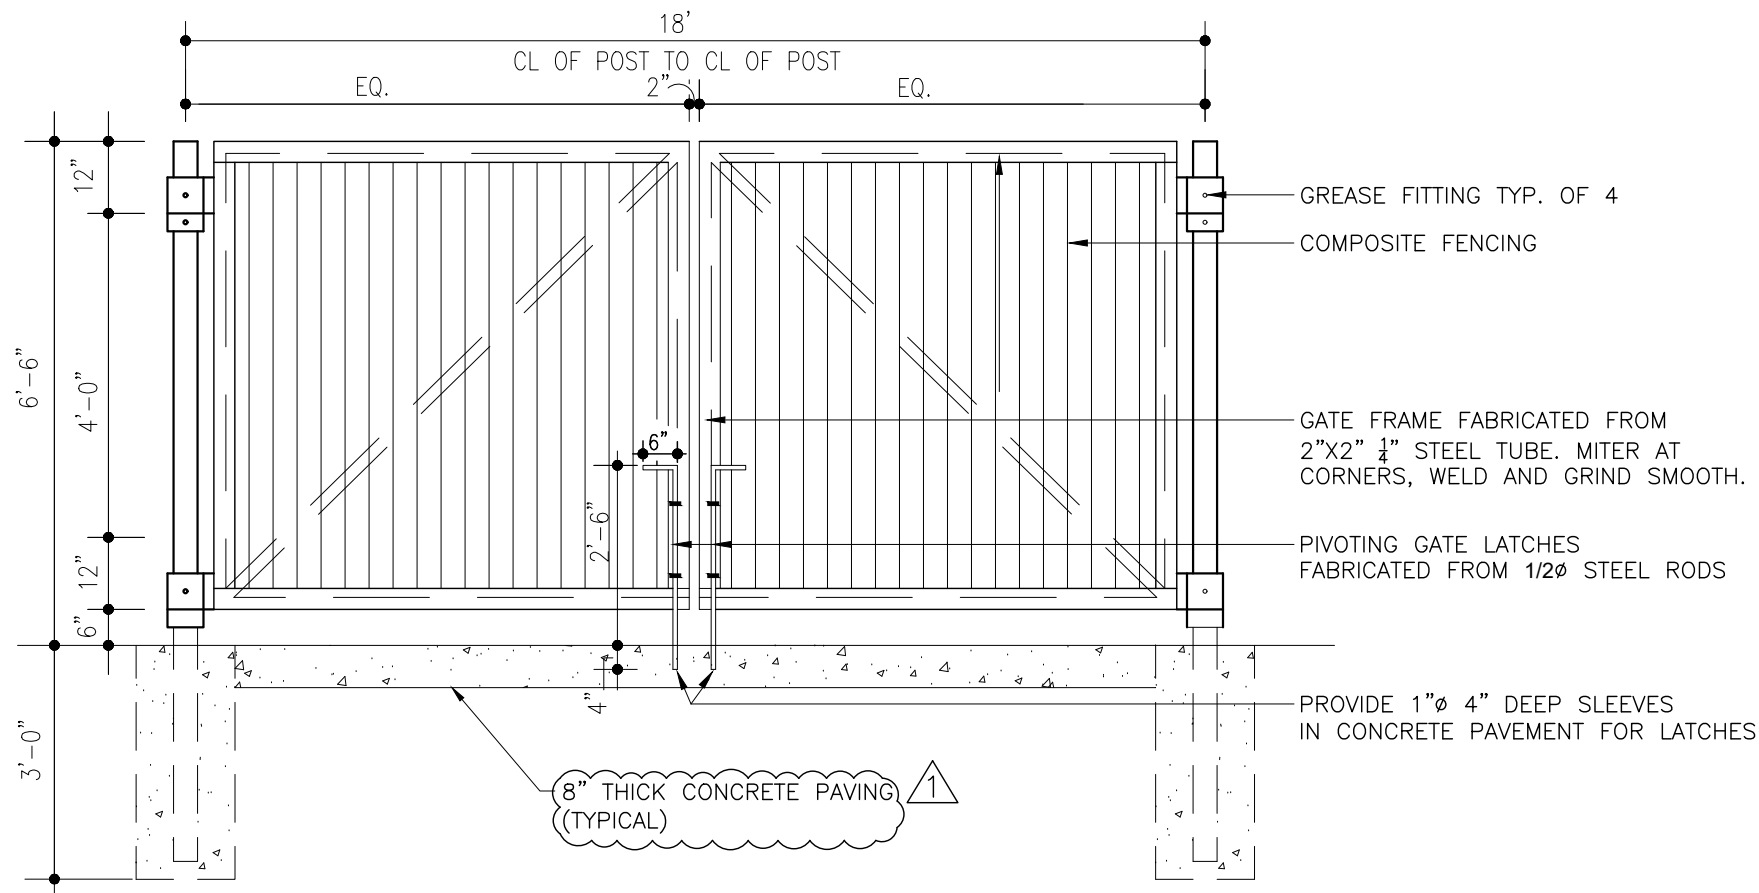


DETAIL 2
DUMPSTER FENCE GATE
NOT TO SCALE

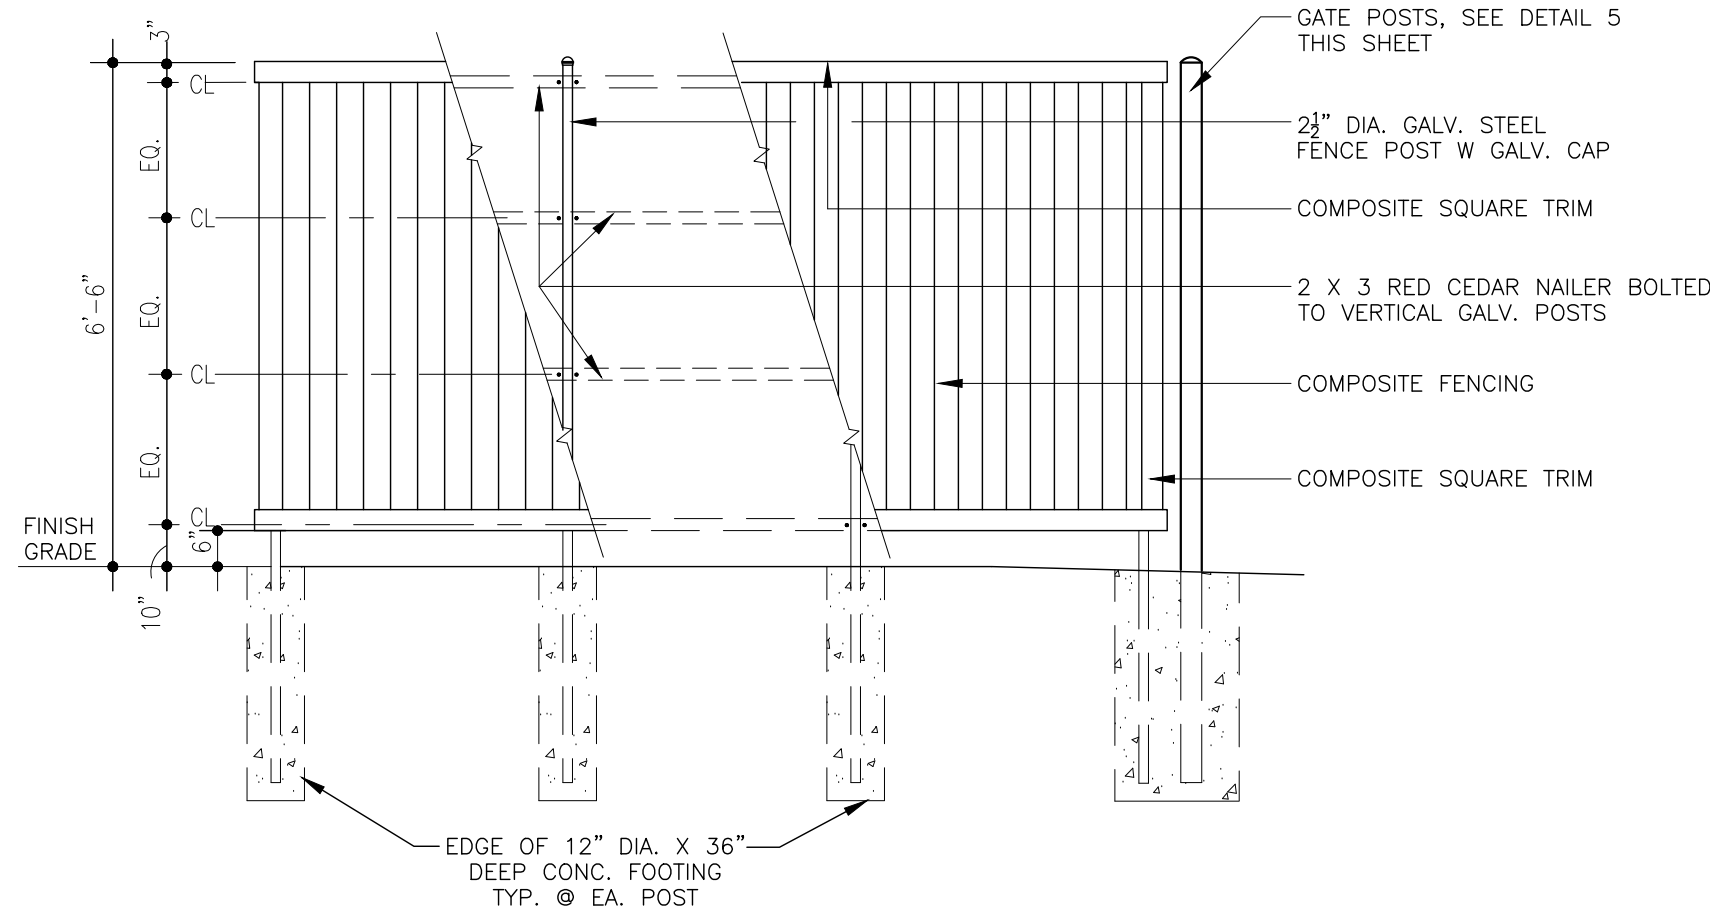


DETAIL 3
WOODEN DUMPSTER FENCE ELEVATION
NOT TO SCALE

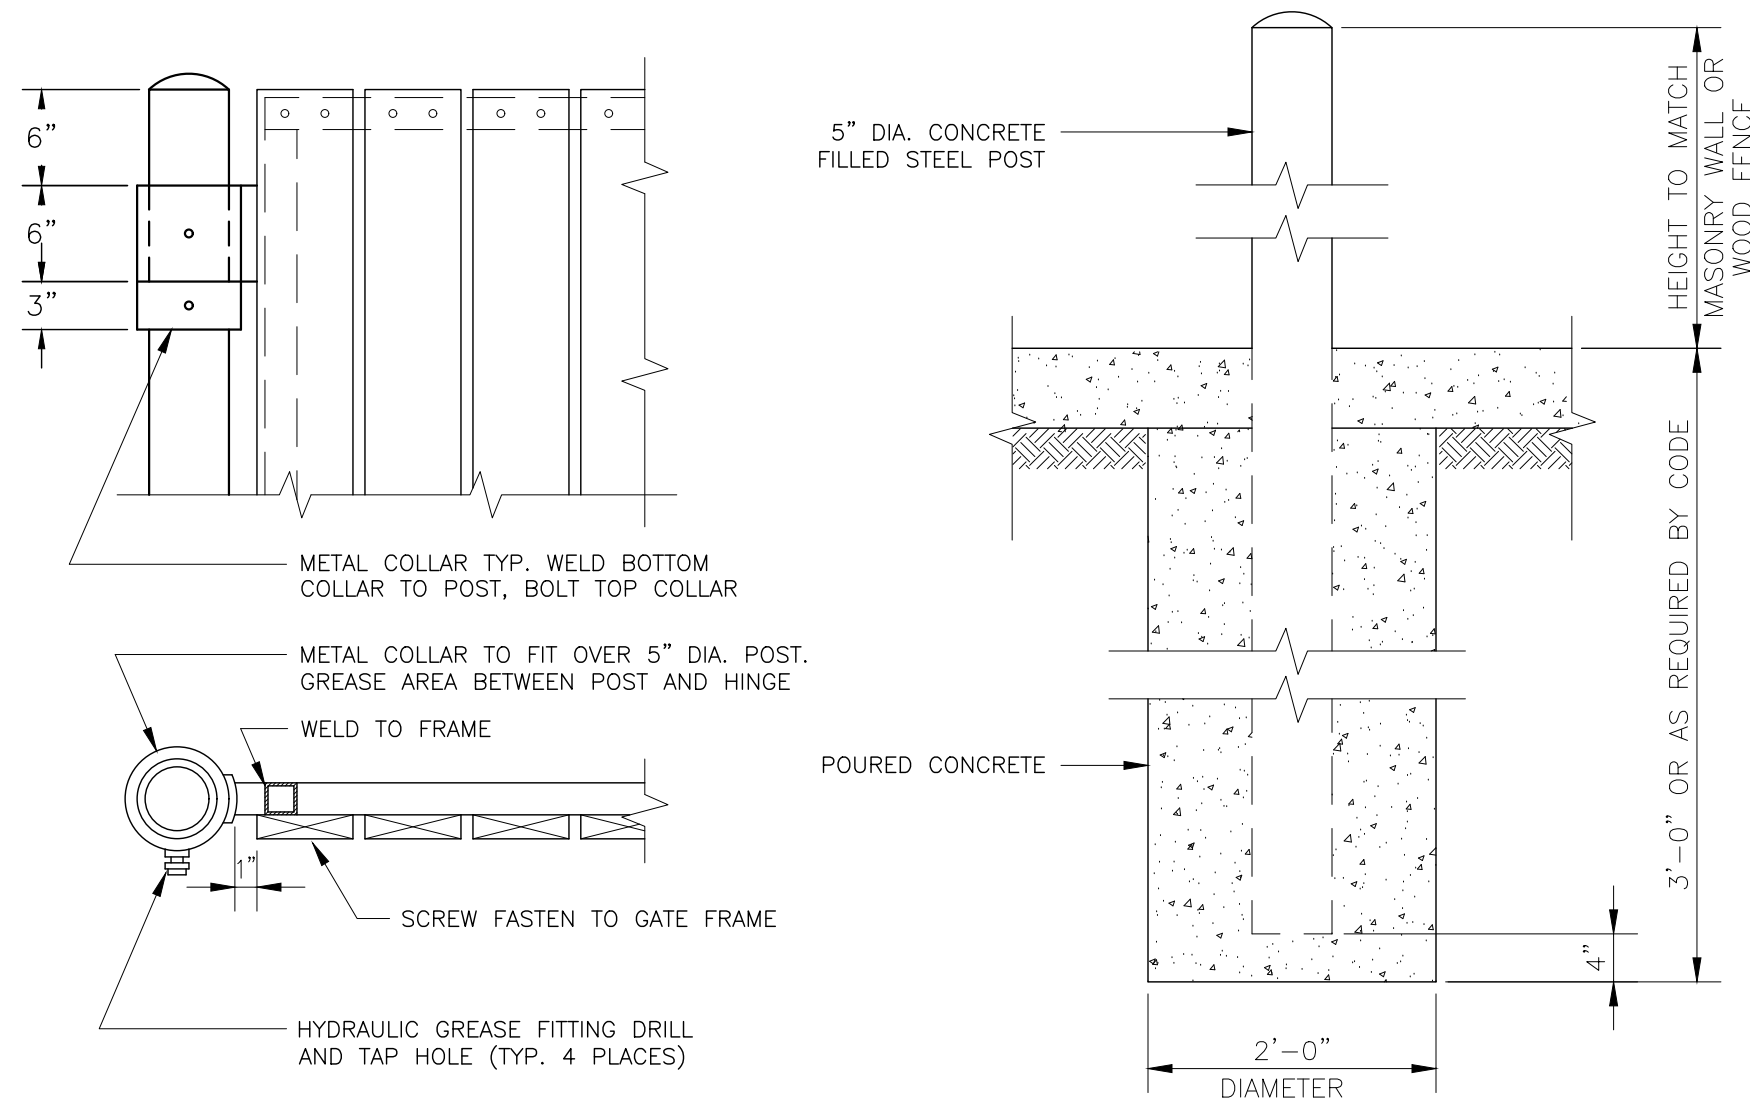


DETAIL 4
DUMPSTER GATE AND HINGE
NOT TO SCALE

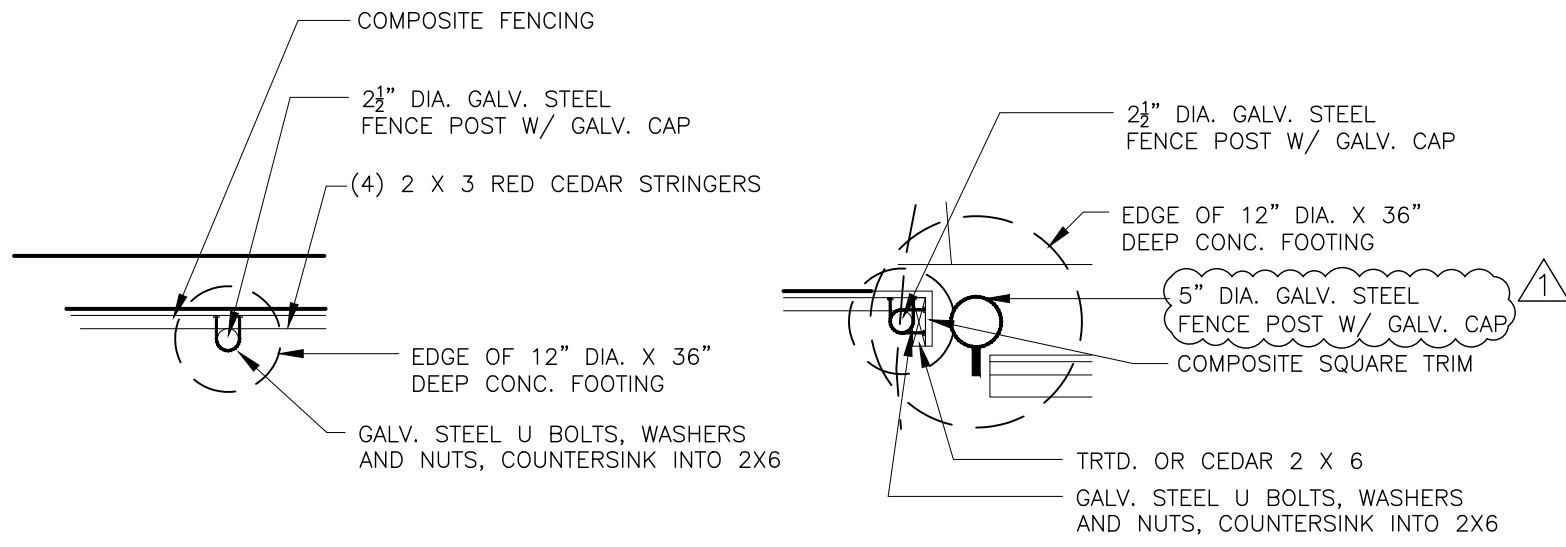

DETAIL 5
FENCE POST DETAILS
NOT TO SCALE

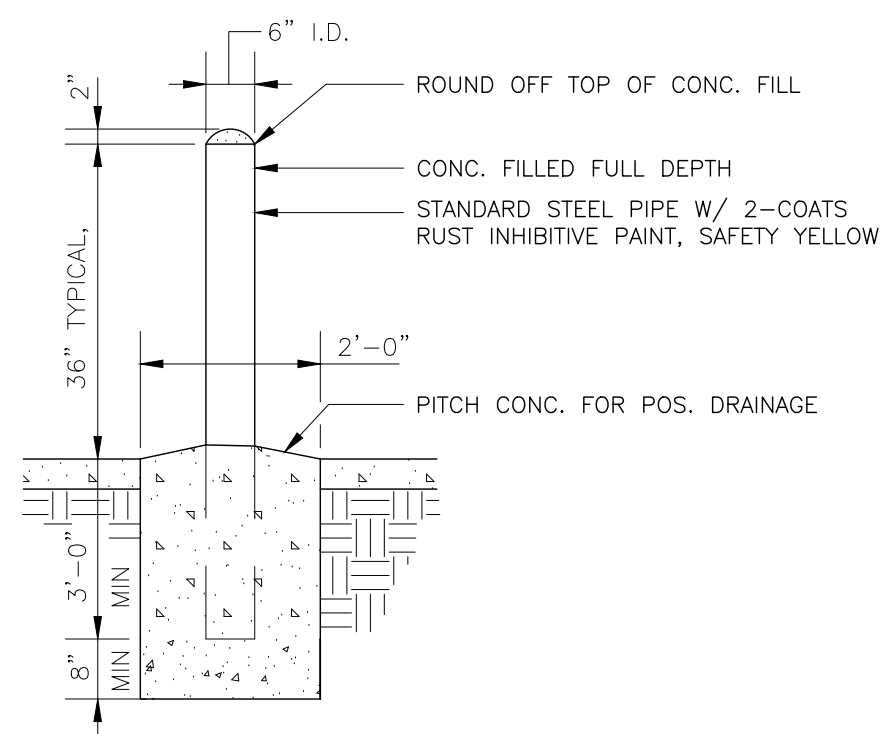

DETAIL 6
PIPE BOLLARD DETAIL
NOT TO SCALE

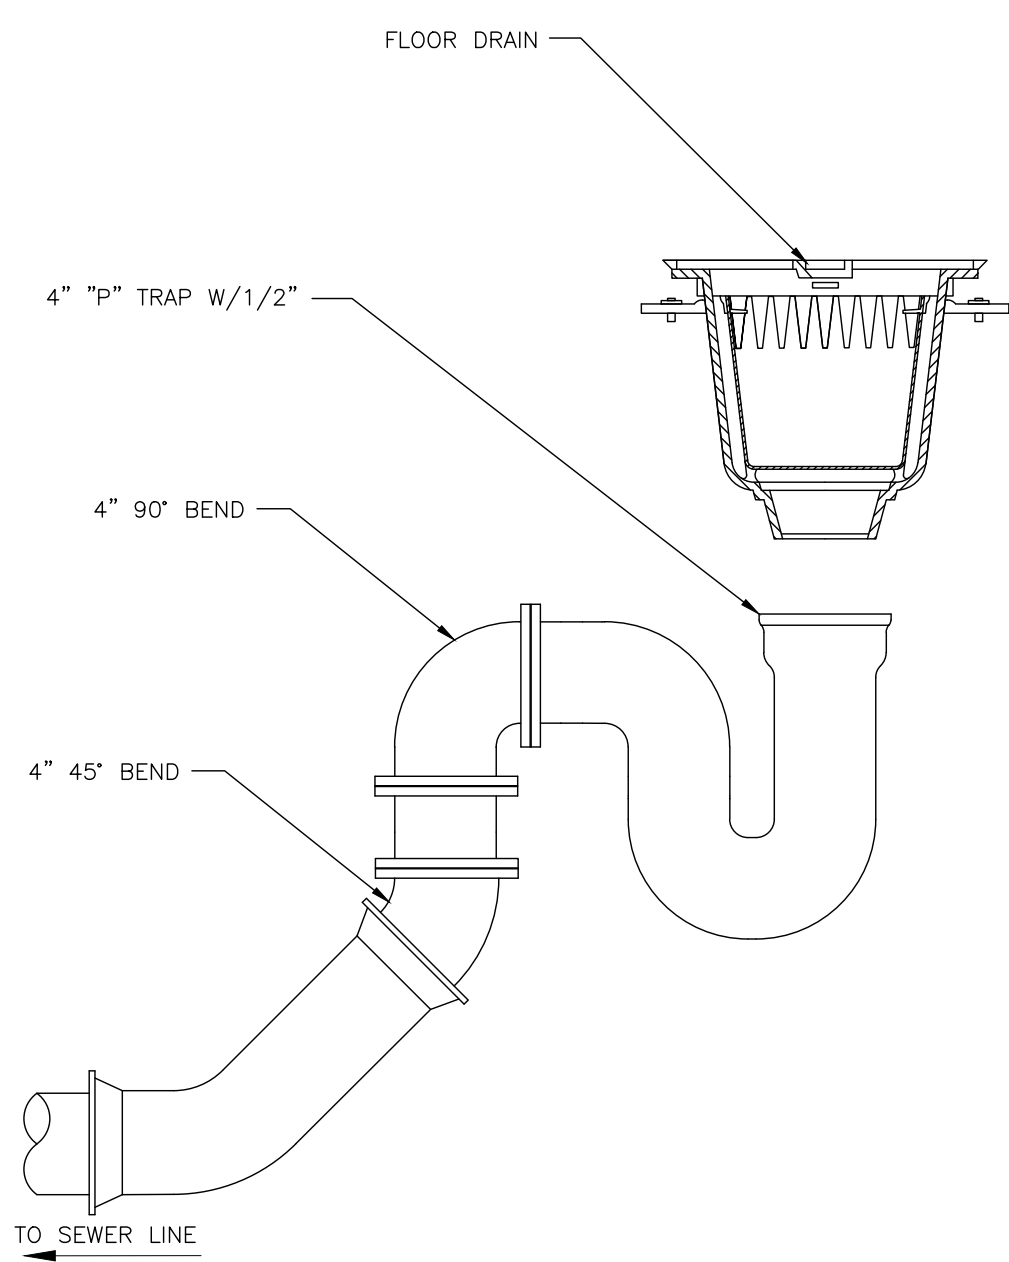

DETAIL 7
DUMPSTER DRAIN DETAIL
NOT TO SCALE