





1 7' TALL BRICK WALL  
SCALE: 1" = 1'-0"

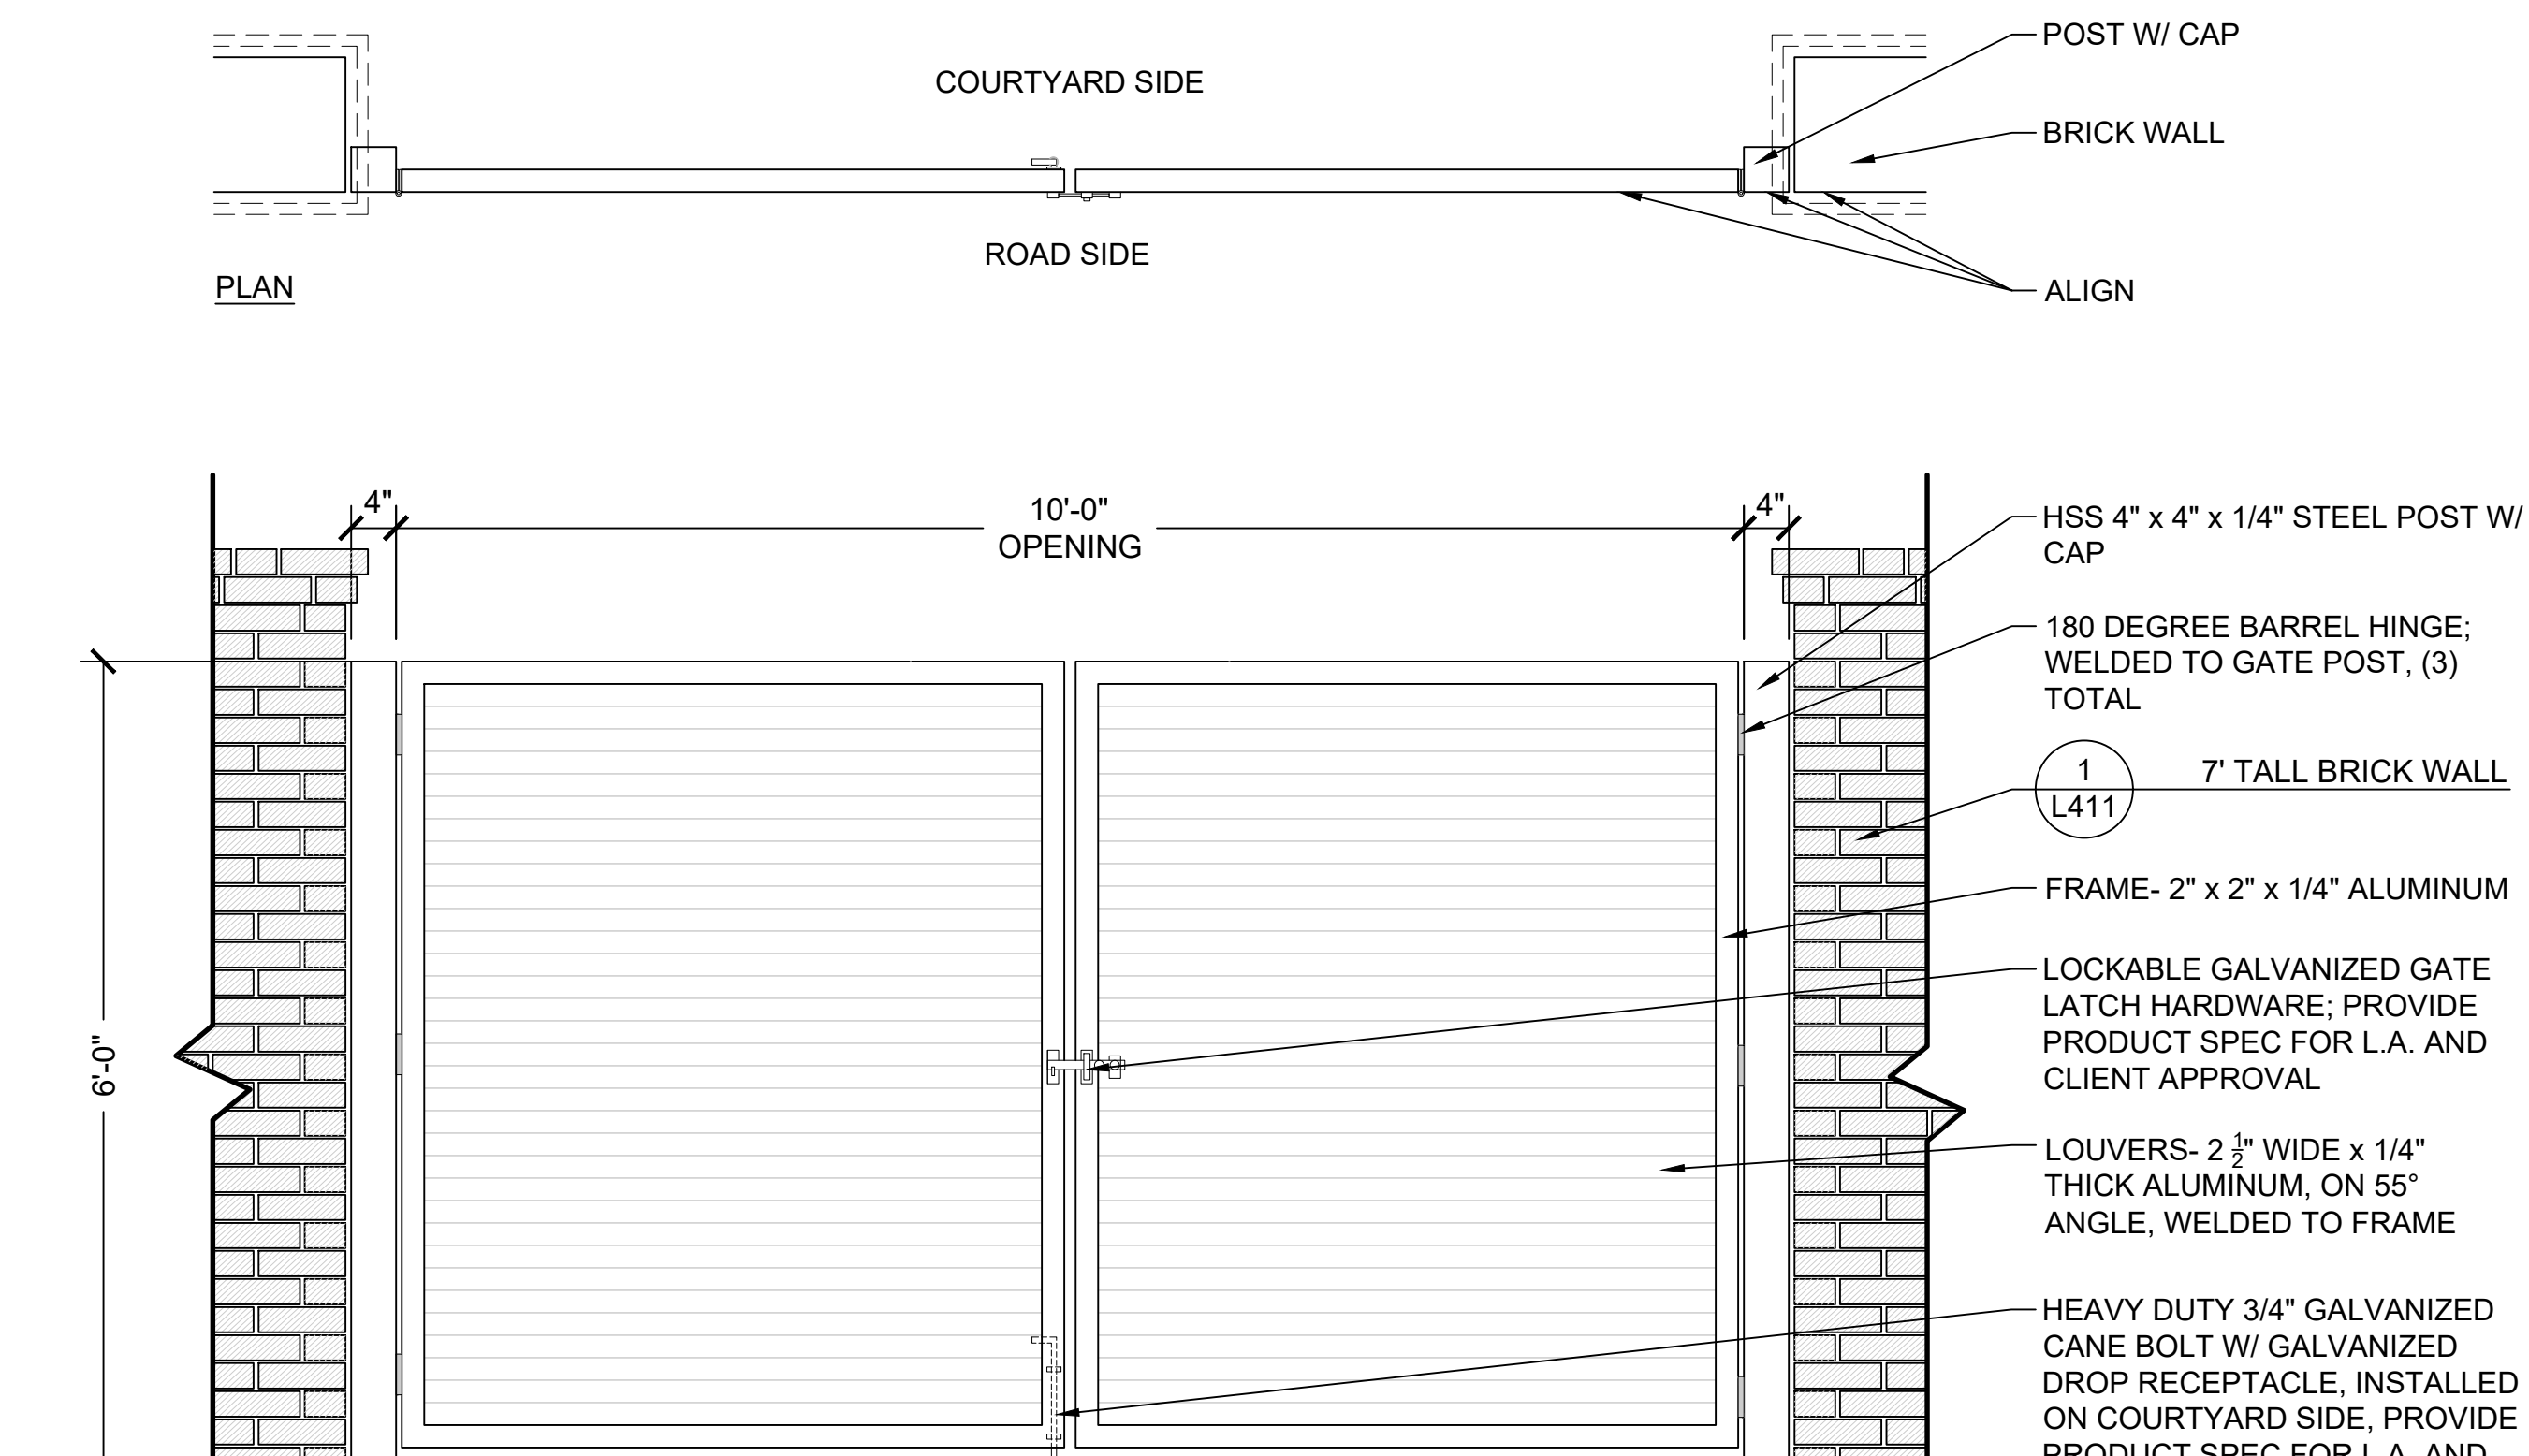

2 LOUVERED DOUBLE GATE  
SCALE: 3/4" = 1'-0"

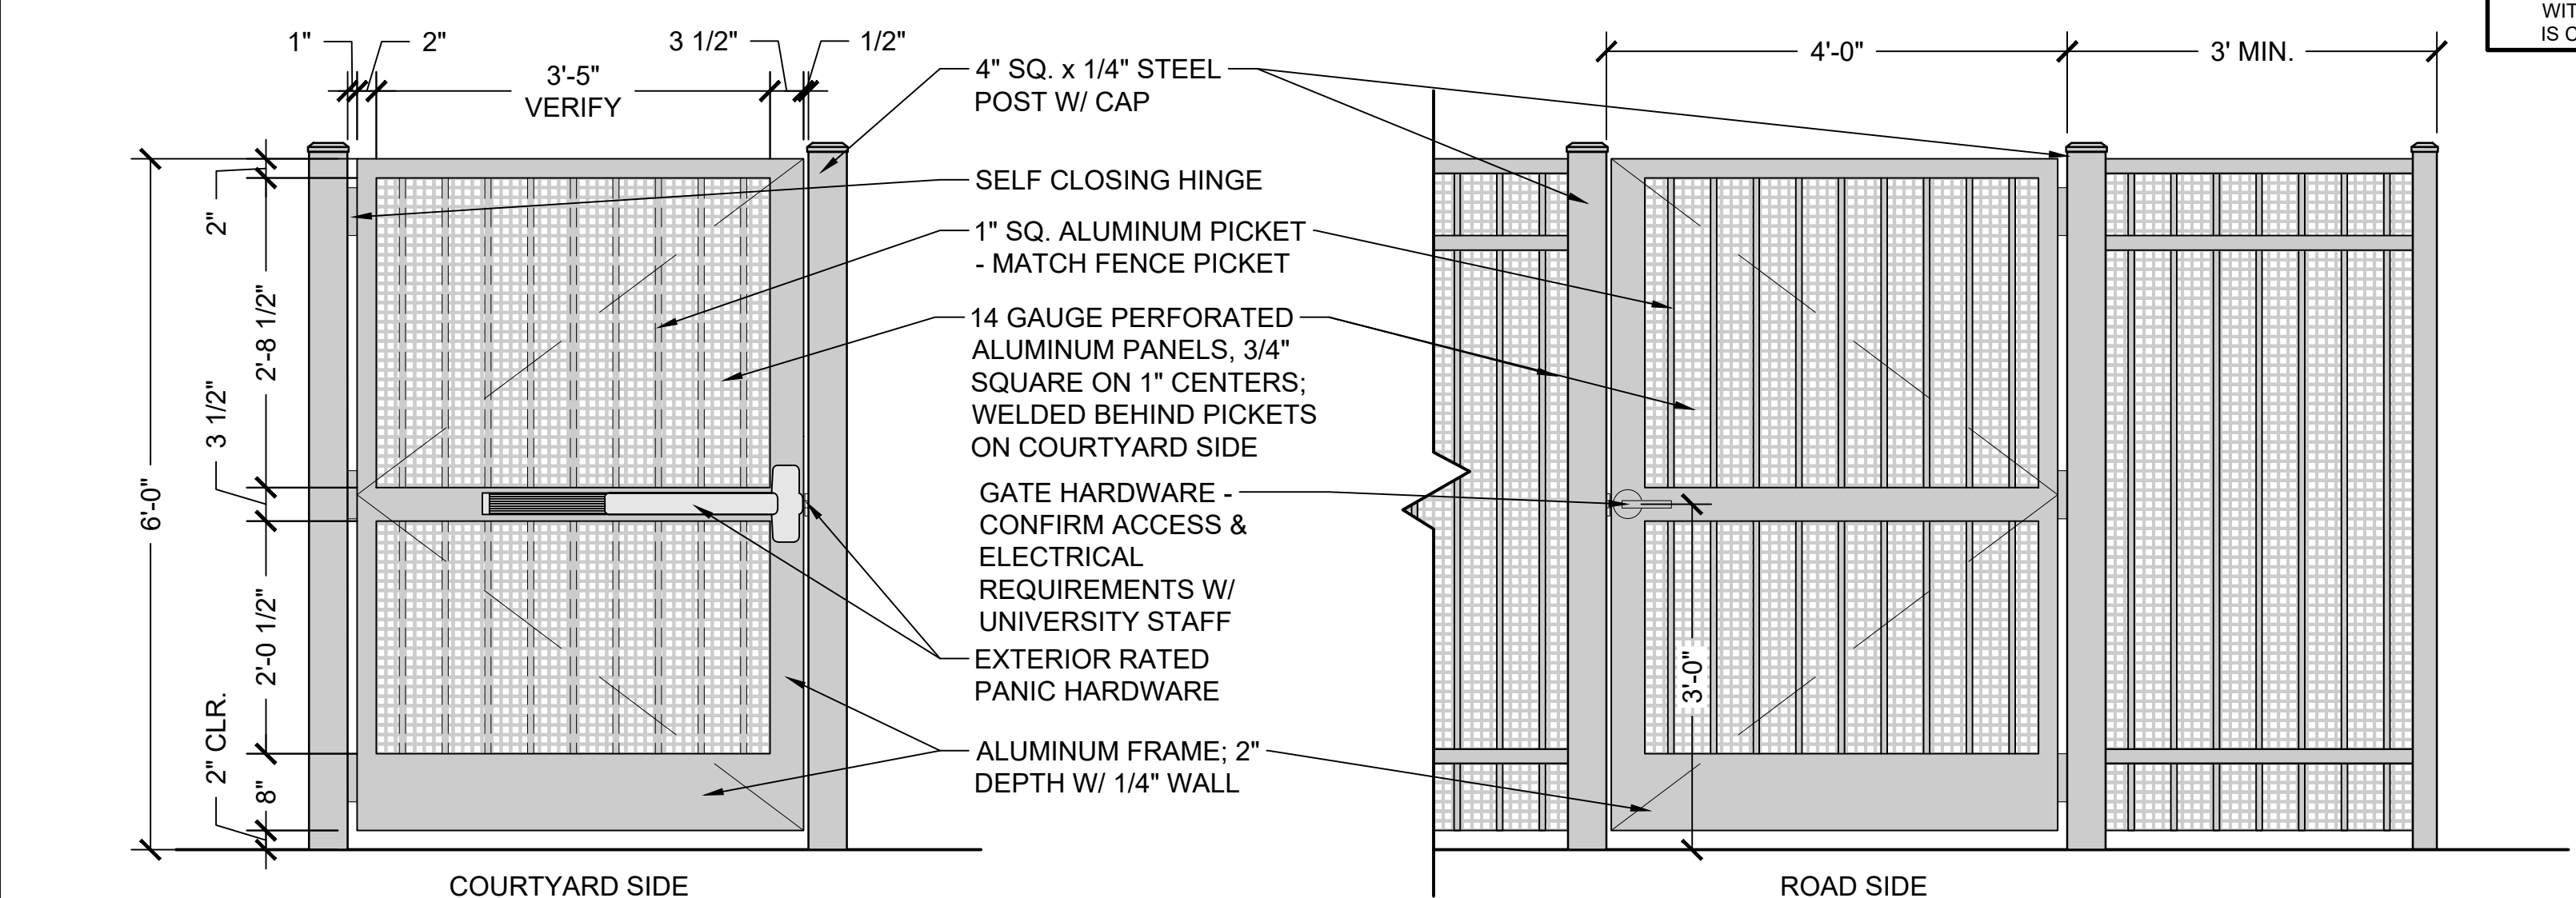


5 EMERGENCY EGRESS GATE  
SCALE: 3/4" = 1'-0"

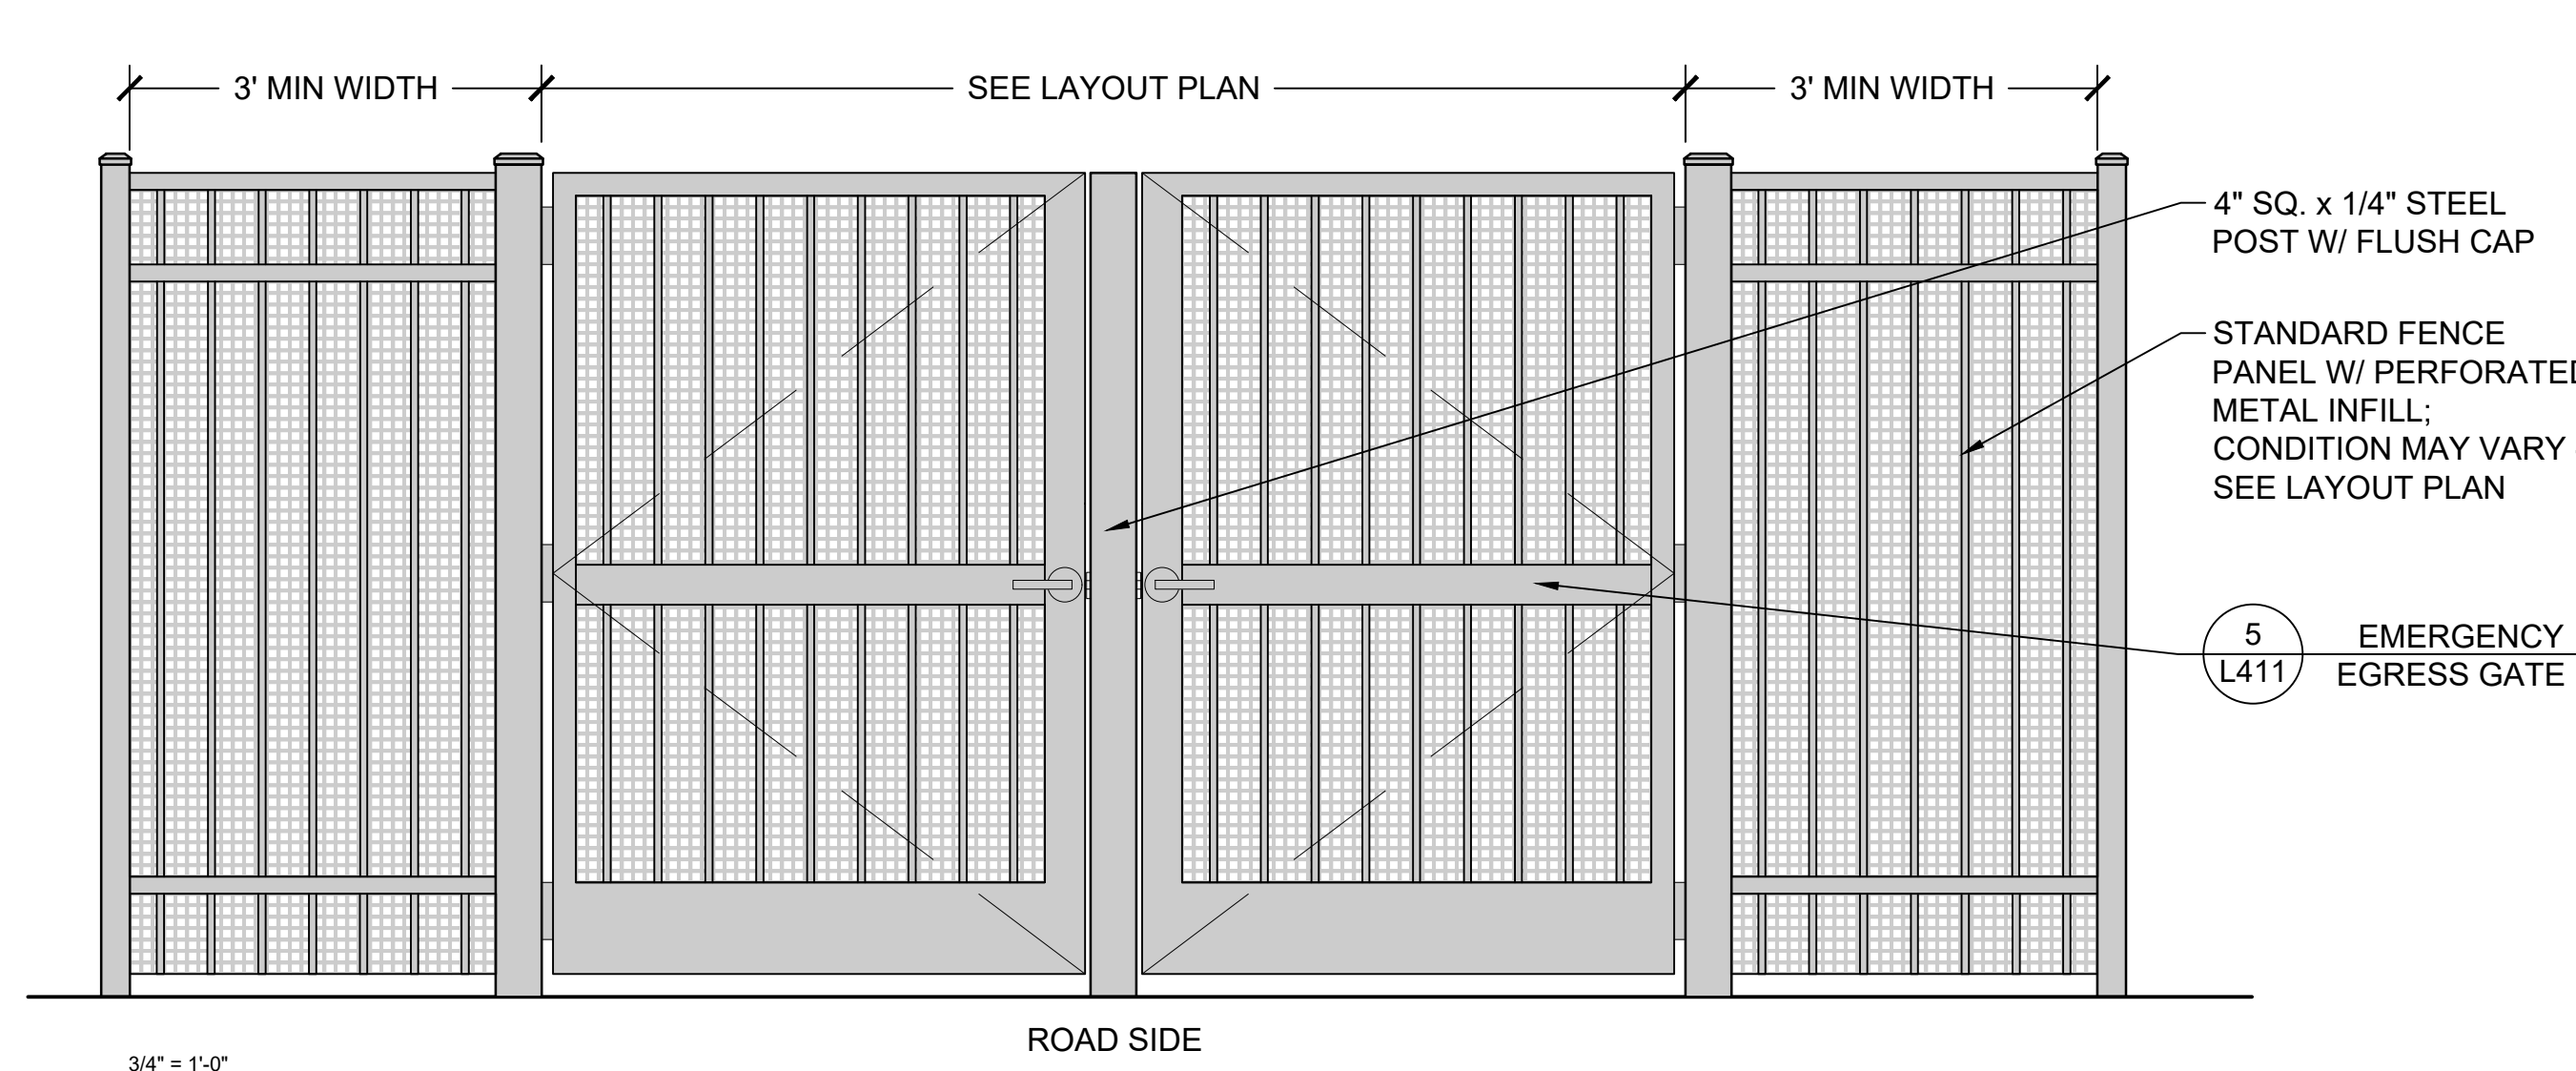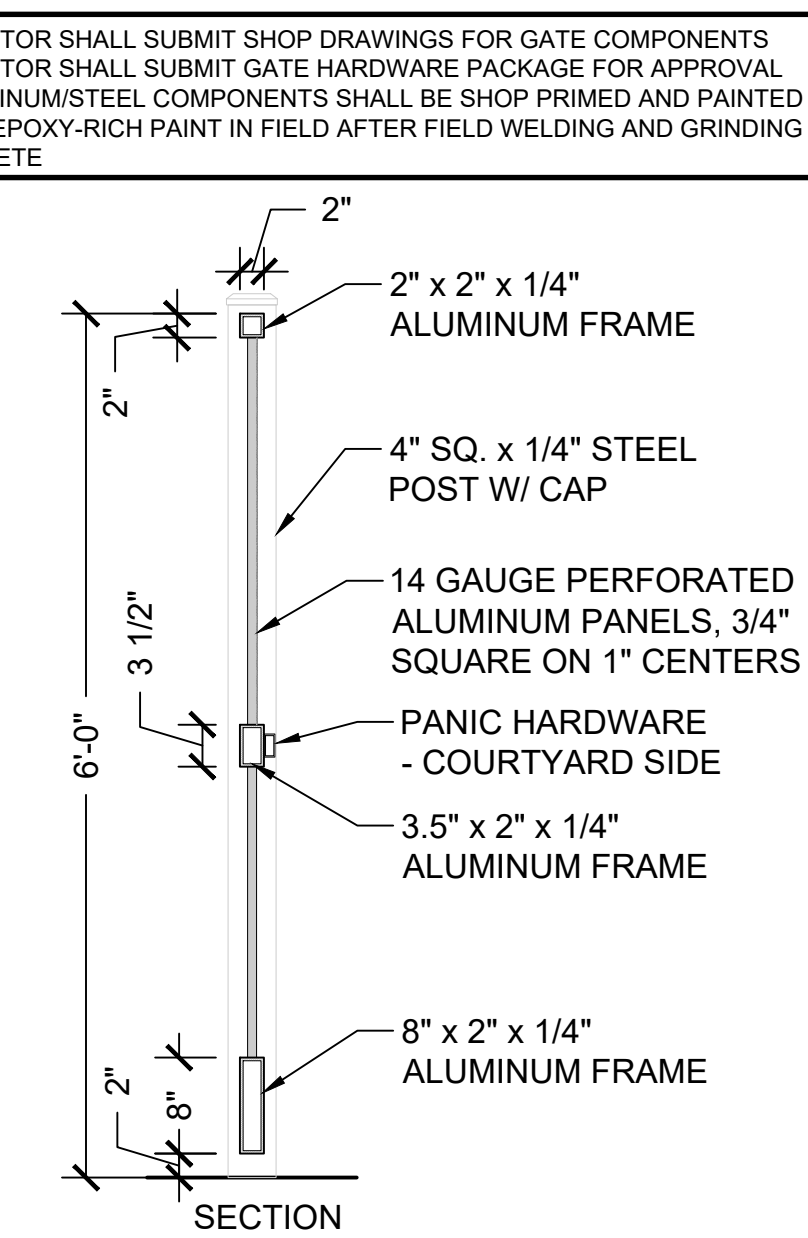


6 DOUBLE EMERGENCY EGRESS GATES - ELEVATION  
SCALE: 3/4" = 1'-0"

• CONTRACTOR SHALL SUBMIT SHOP DRAWINGS FOR GATE COMPONENTS  
• CONTRACTOR SHALL SUBMIT GATE HARDWARE PACKAGE FOR APPROVAL  
• ALL ALUMINUM/STEEL COMPONENTS SHALL BE SHOP PRIMED AND PAINTED WITH AN EPOXY-RICH PAINT IN FIELD AFTER FIELD WELDING AND GRINDING IS COMPLETE

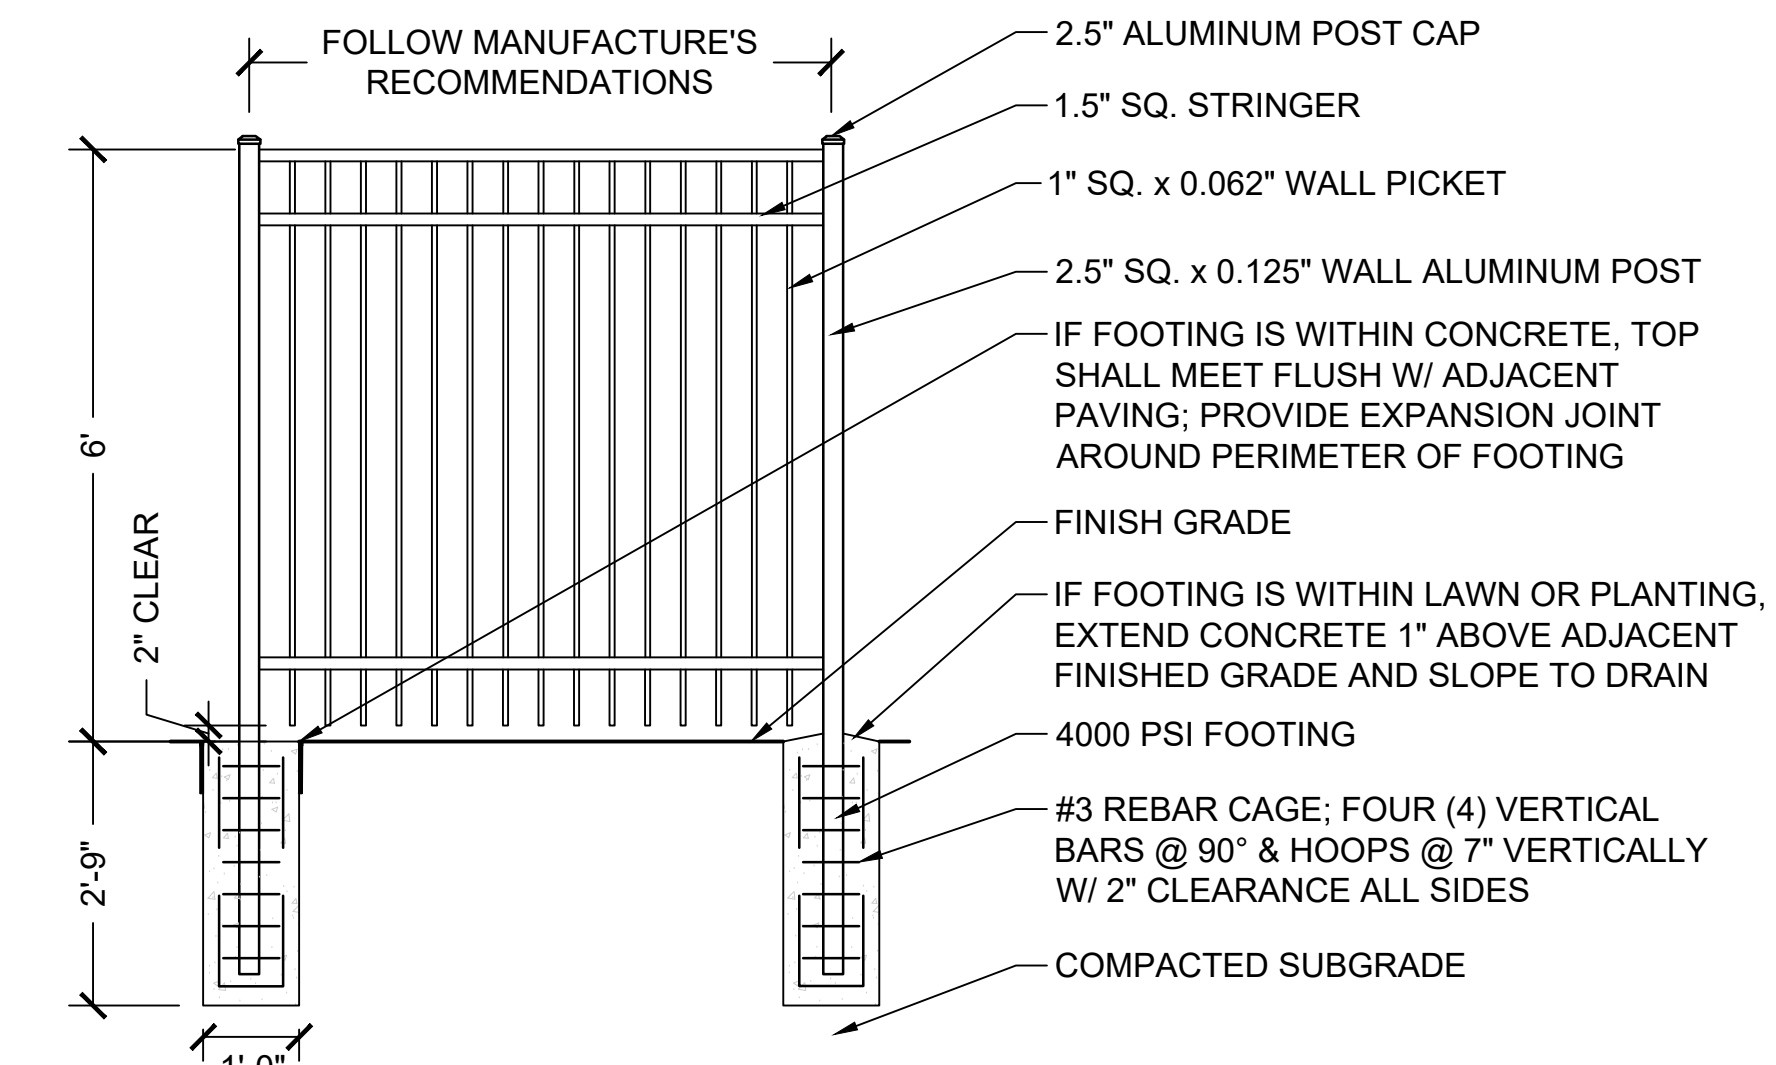

3 6' ALUMINUM PICKET FENCE  
SCALE: 1/2" = 1'-0"

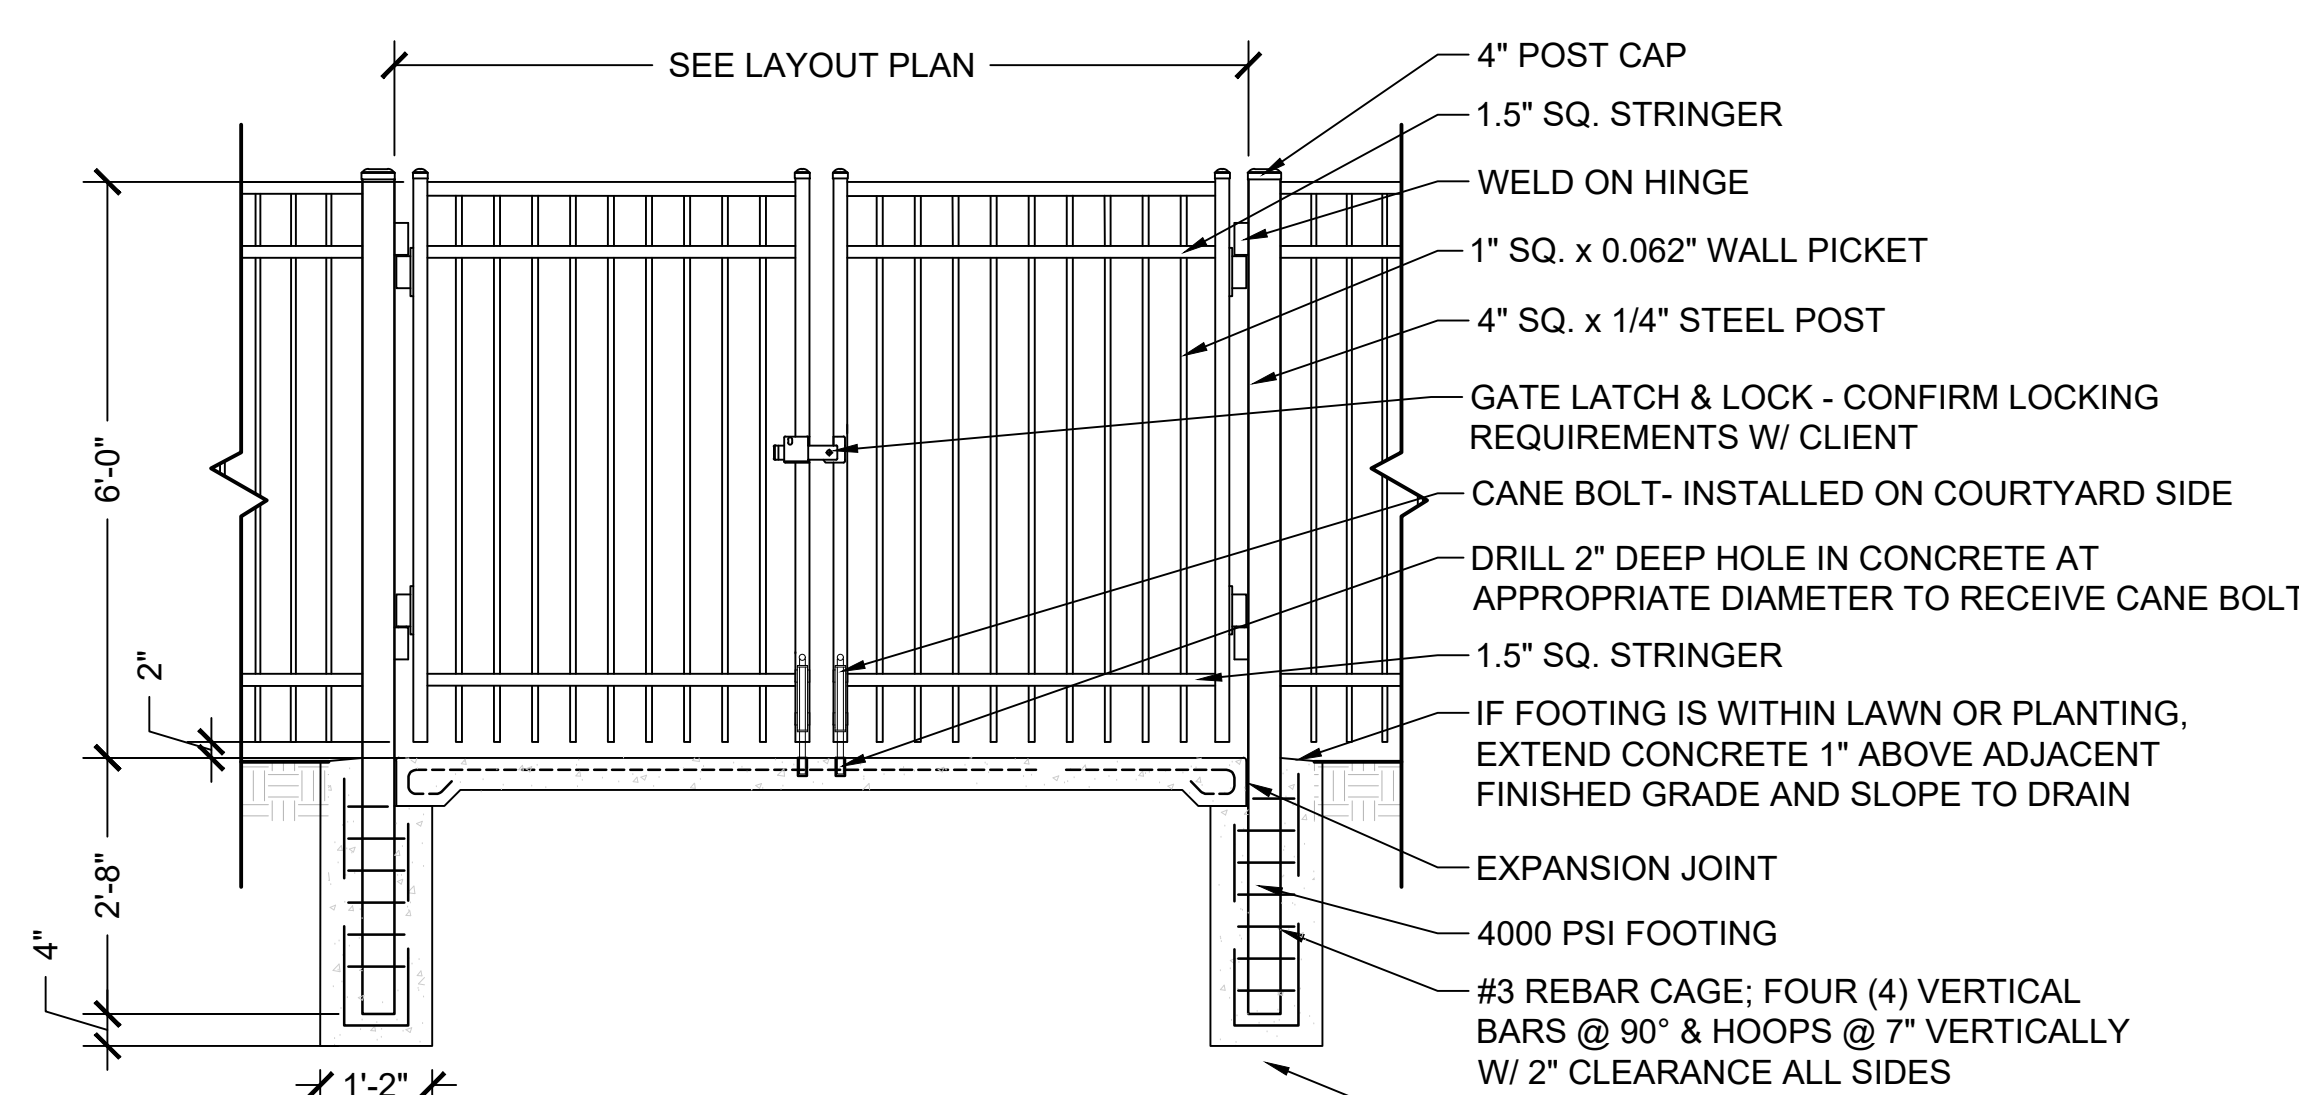

4 ALUMINUM PICKET DOUBLE GATE  
SCALE: 1/2" = 1'-0"

• CONTRACTOR SHALL SUBMIT SHOP DRAWINGS FOR GATE COMPONENTS  
• CONTRACTOR SHALL SUBMIT GATE HARDWARE PACKAGE FOR APPROVAL  
• ALL ALUMINUM/STEEL COMPONENTS SHALL BE SHOP PRIMED AND PAINTED WITH AN EPOXY-RICH PAINT IN FIELD AFTER FIELD WELDING AND GRINDING IS COMPLETE