




5 ENLARGED STAIR PLAN - S404
1/4" = 1'-0" | RE:1/A104

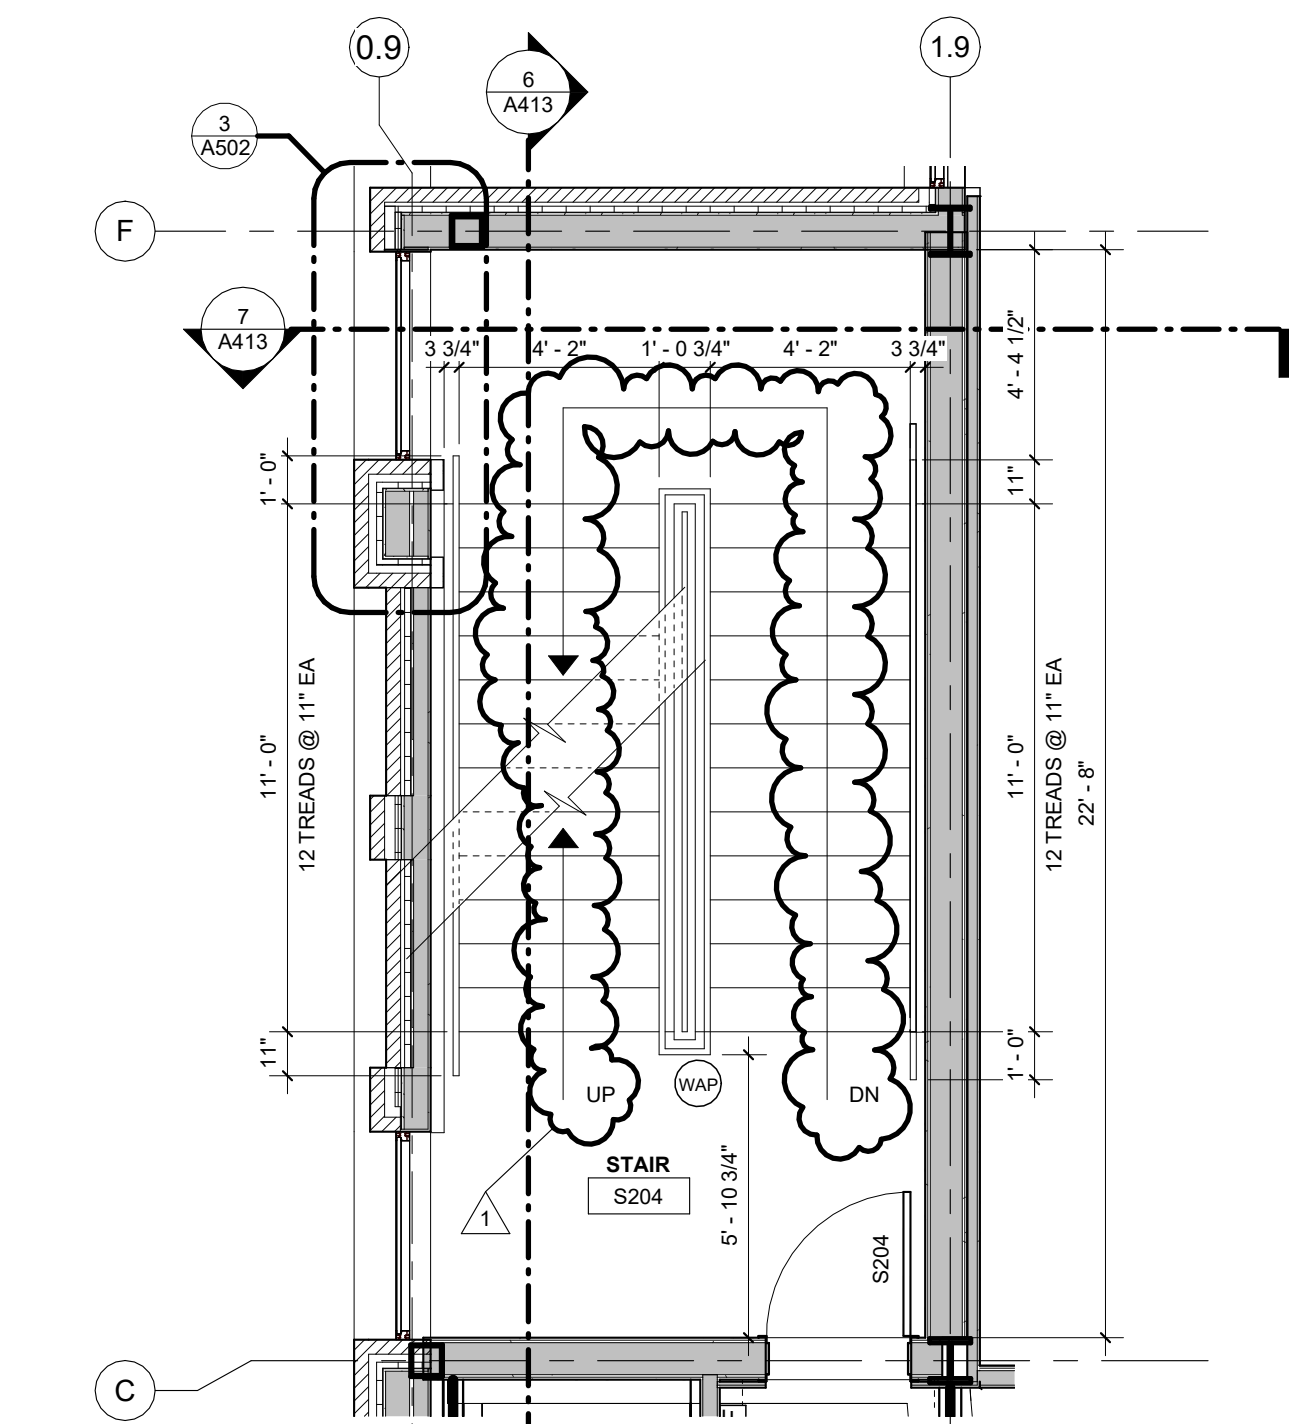


3 ENLARGED STAIR PLAN - S204
1/4" = 1'-0" | RE:1/A102

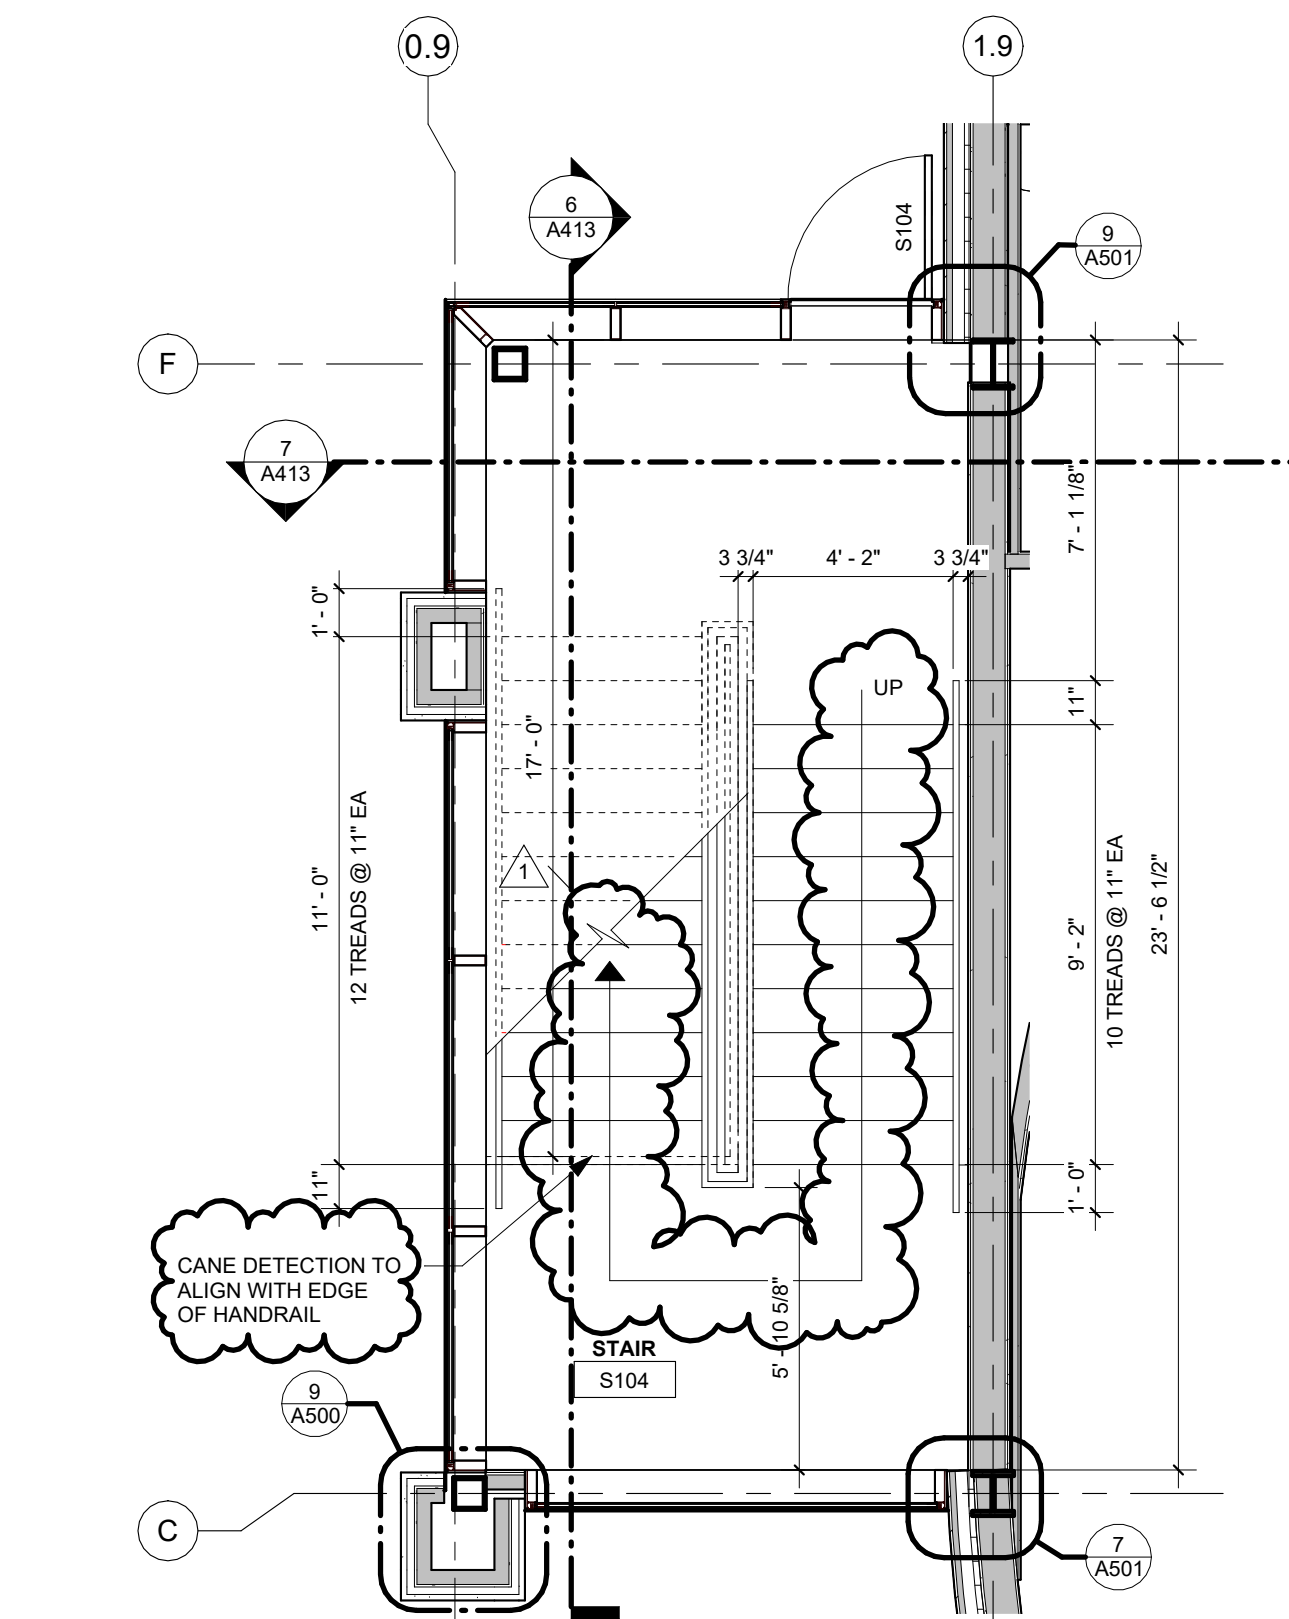


1 ENLARGED STAIR PLAN - S104
1/4" = 1'-0" | RE:1/A101

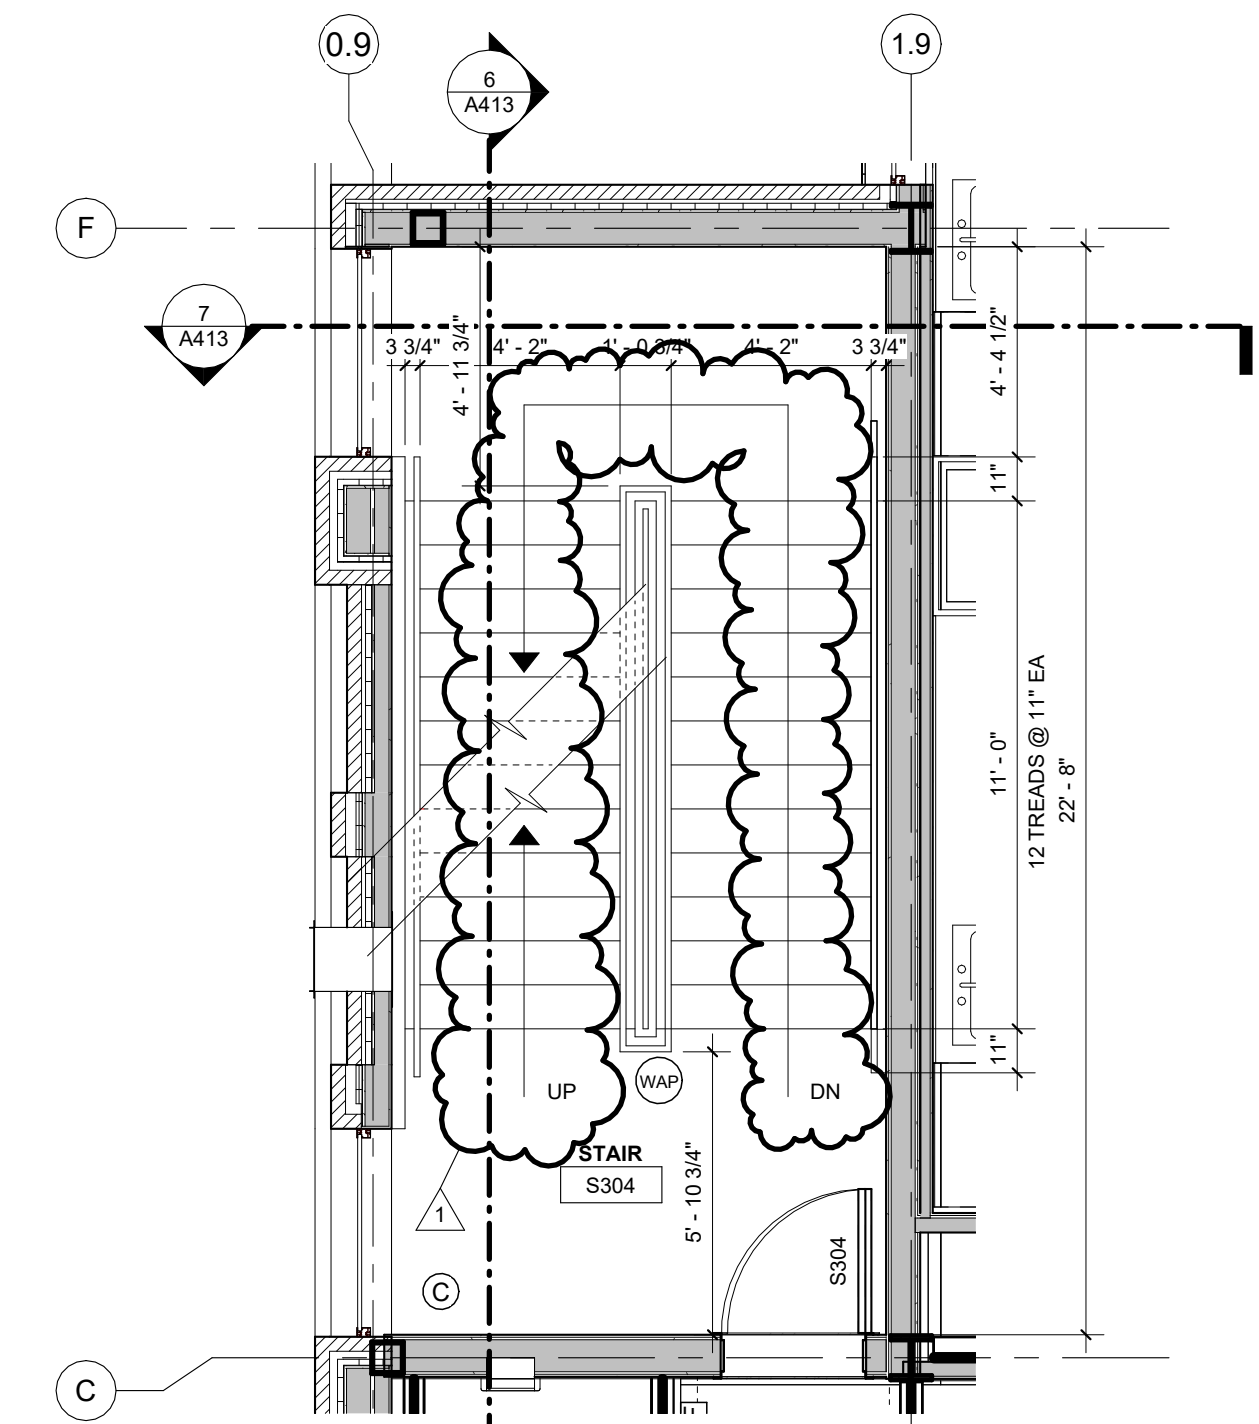


4 ENLARGED STAIR PLAN - S304
1/4" = 1'-0" | RE:1/A103

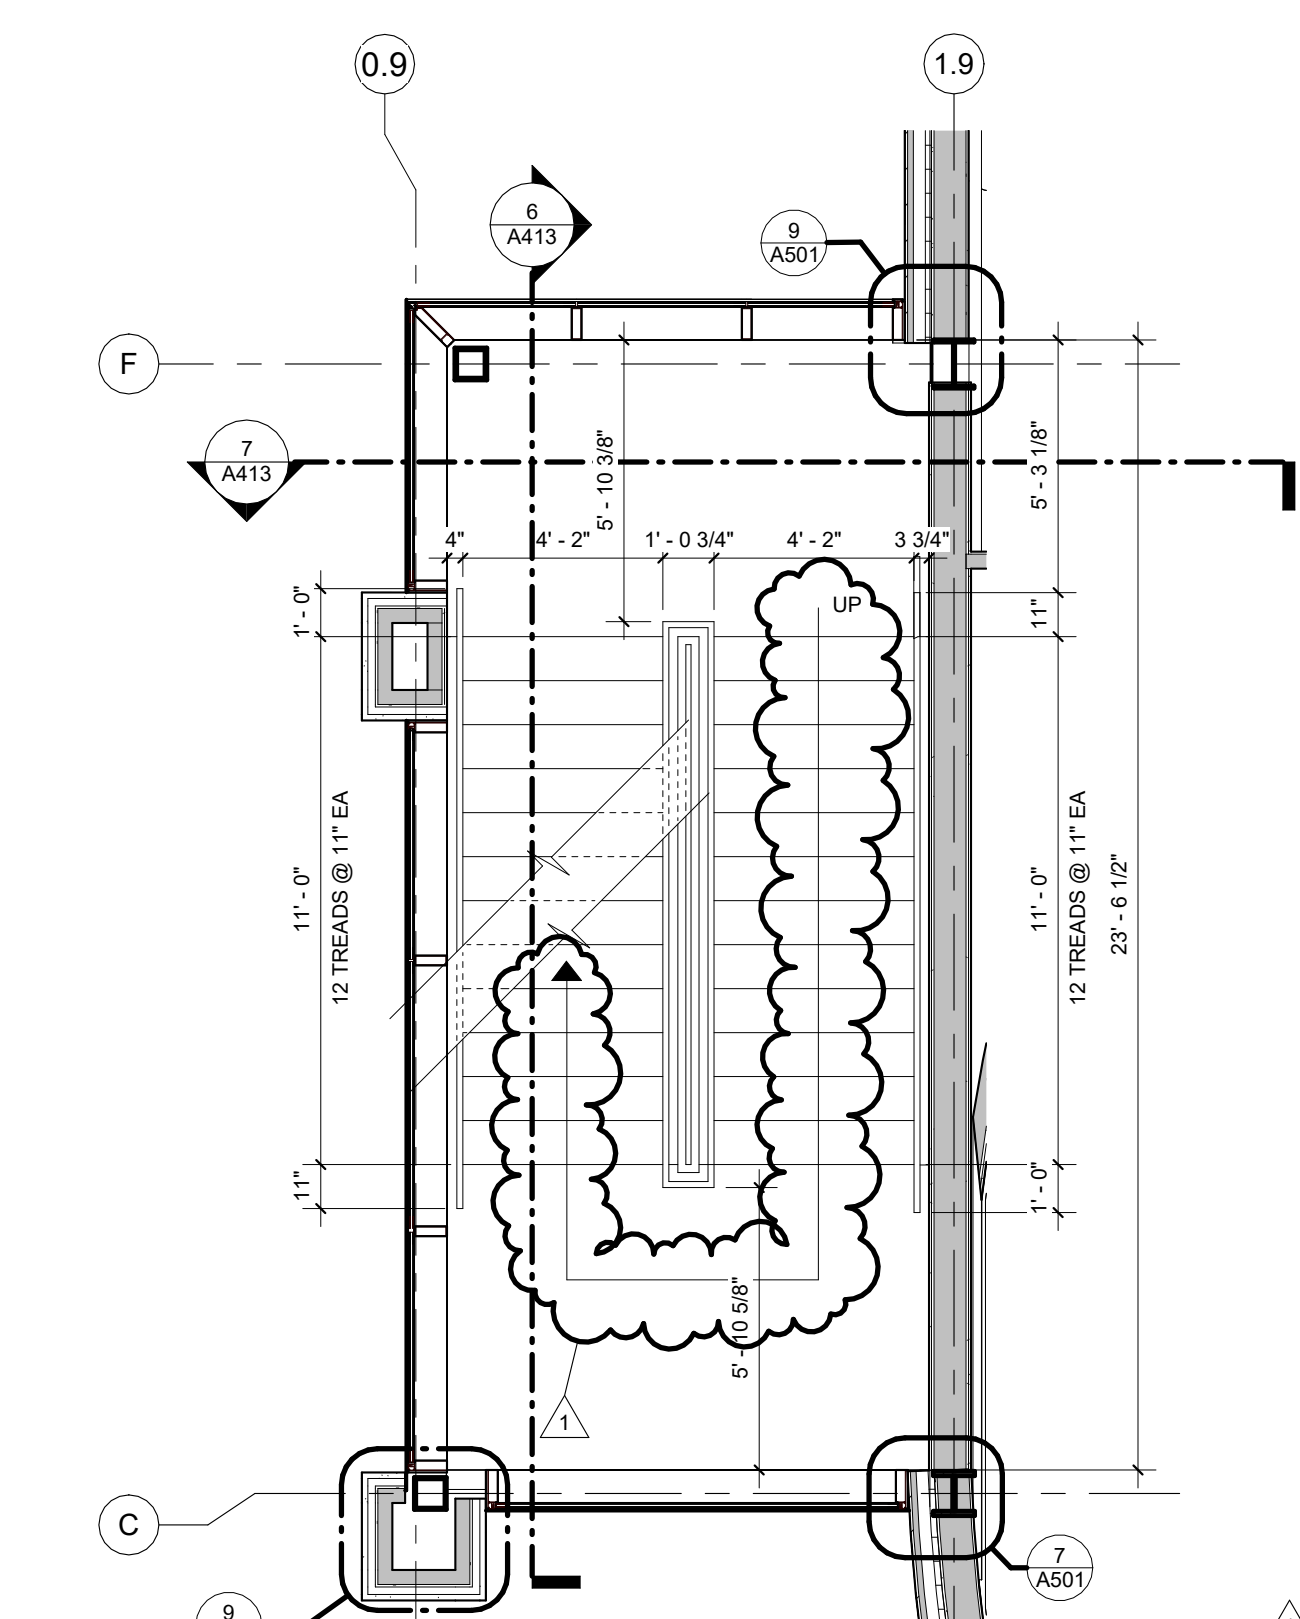

2 ENLARGED STAIR PLAN - S104 - INT. LANDING
1/4" = 1'-0" | RE:1/A101

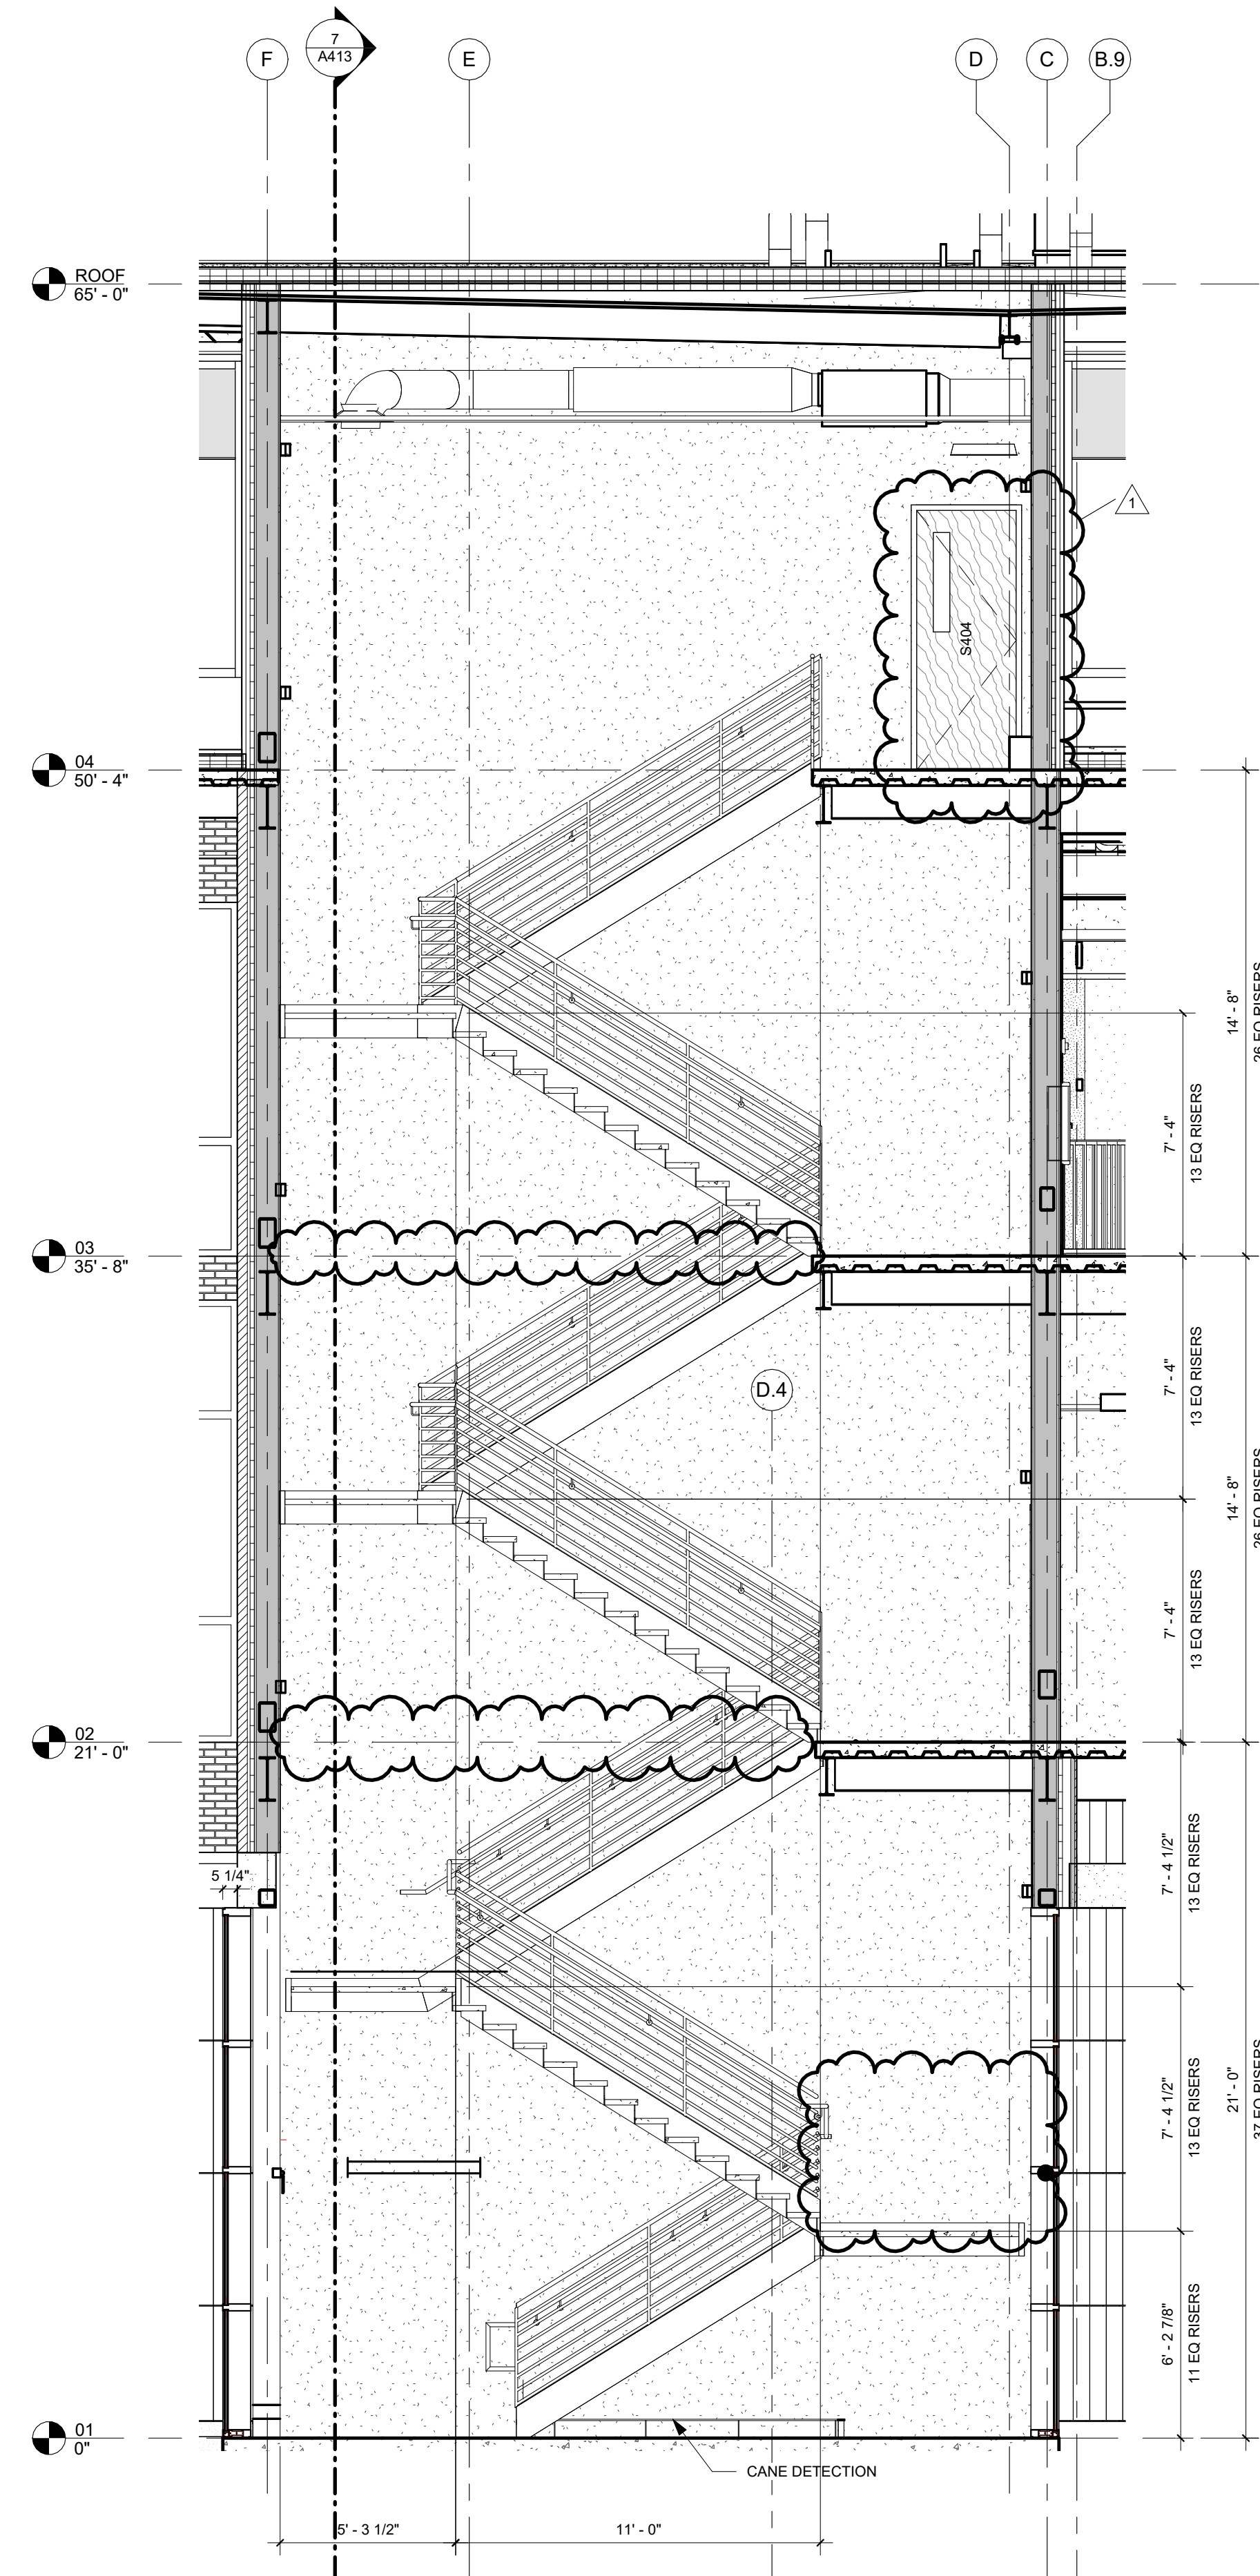

6 STAIR S104 SECTION 1
1/4" = 1'-0" | RE:1/A101

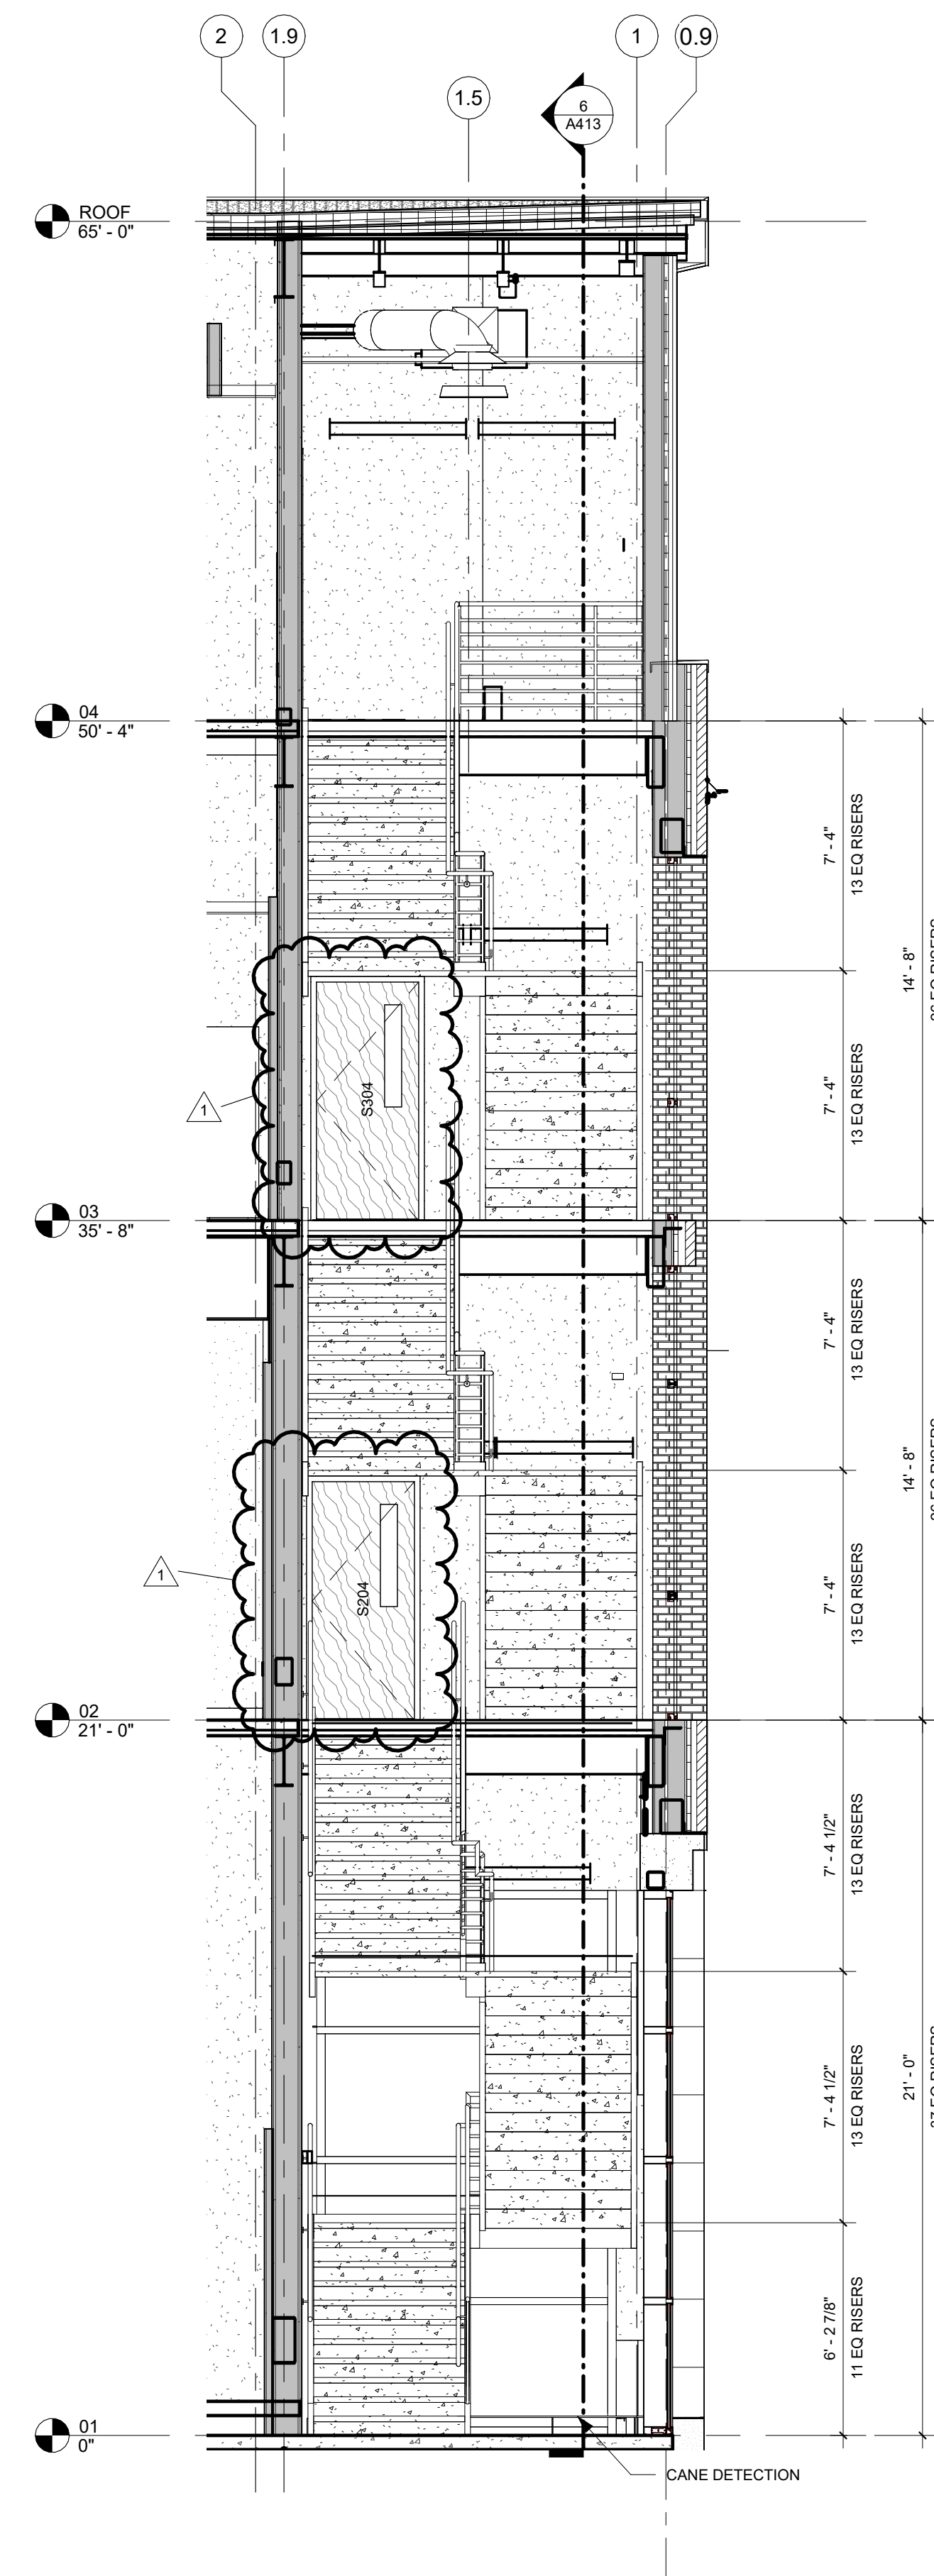

7 STAIR S104 SECTION 2
1/4" = 1'-0" | RE:1/A413

GENERAL NOTES

KEYNOTES