




**SECTION 1**  
SCALE: 1" = 1'-0"

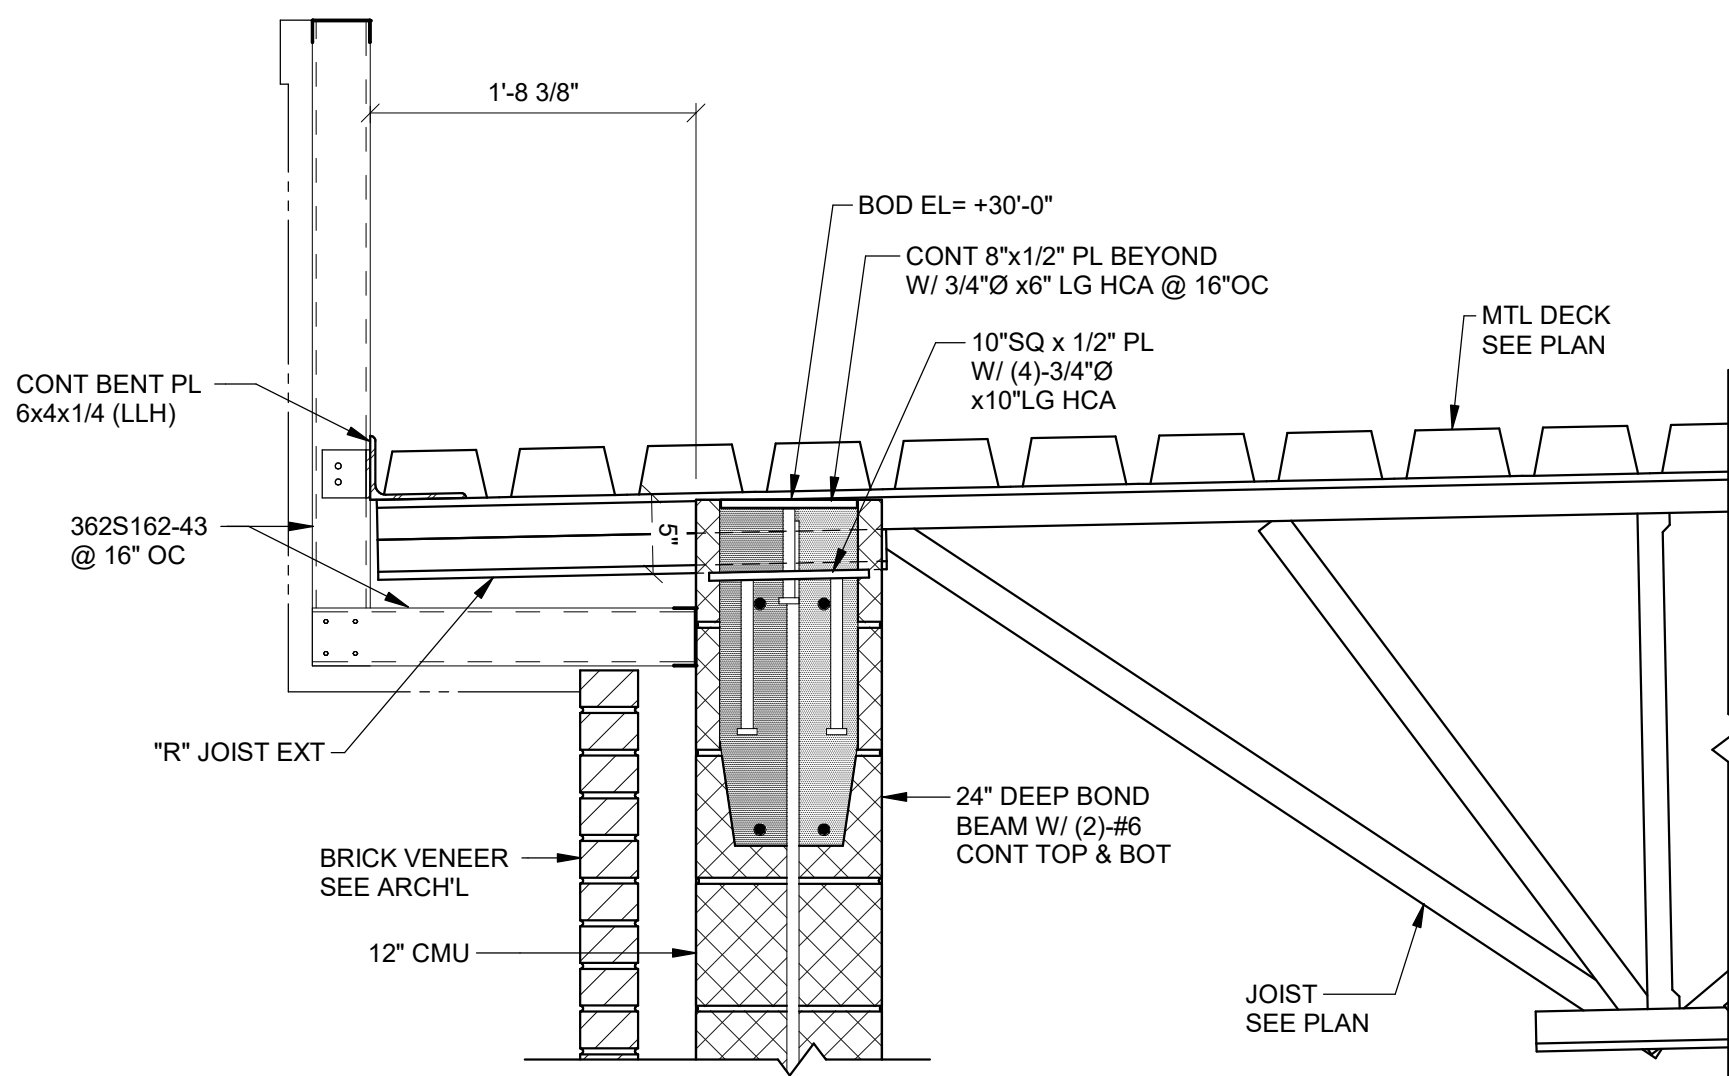


**SECTION 2**  
SCALE: 1" = 1'-0"

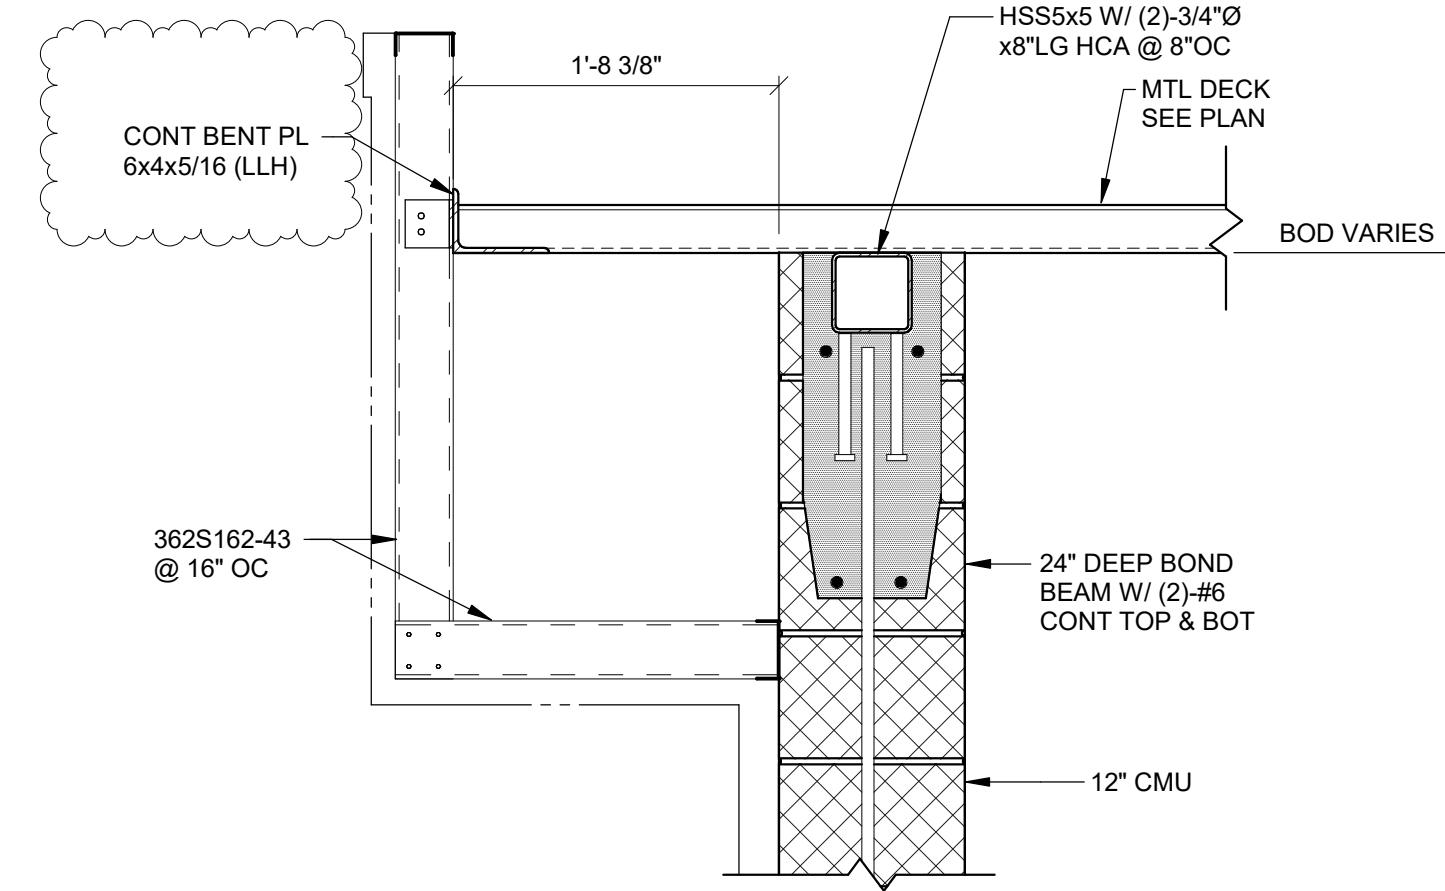


**SECTION 3**  
SCALE: 1" = 1'-0"

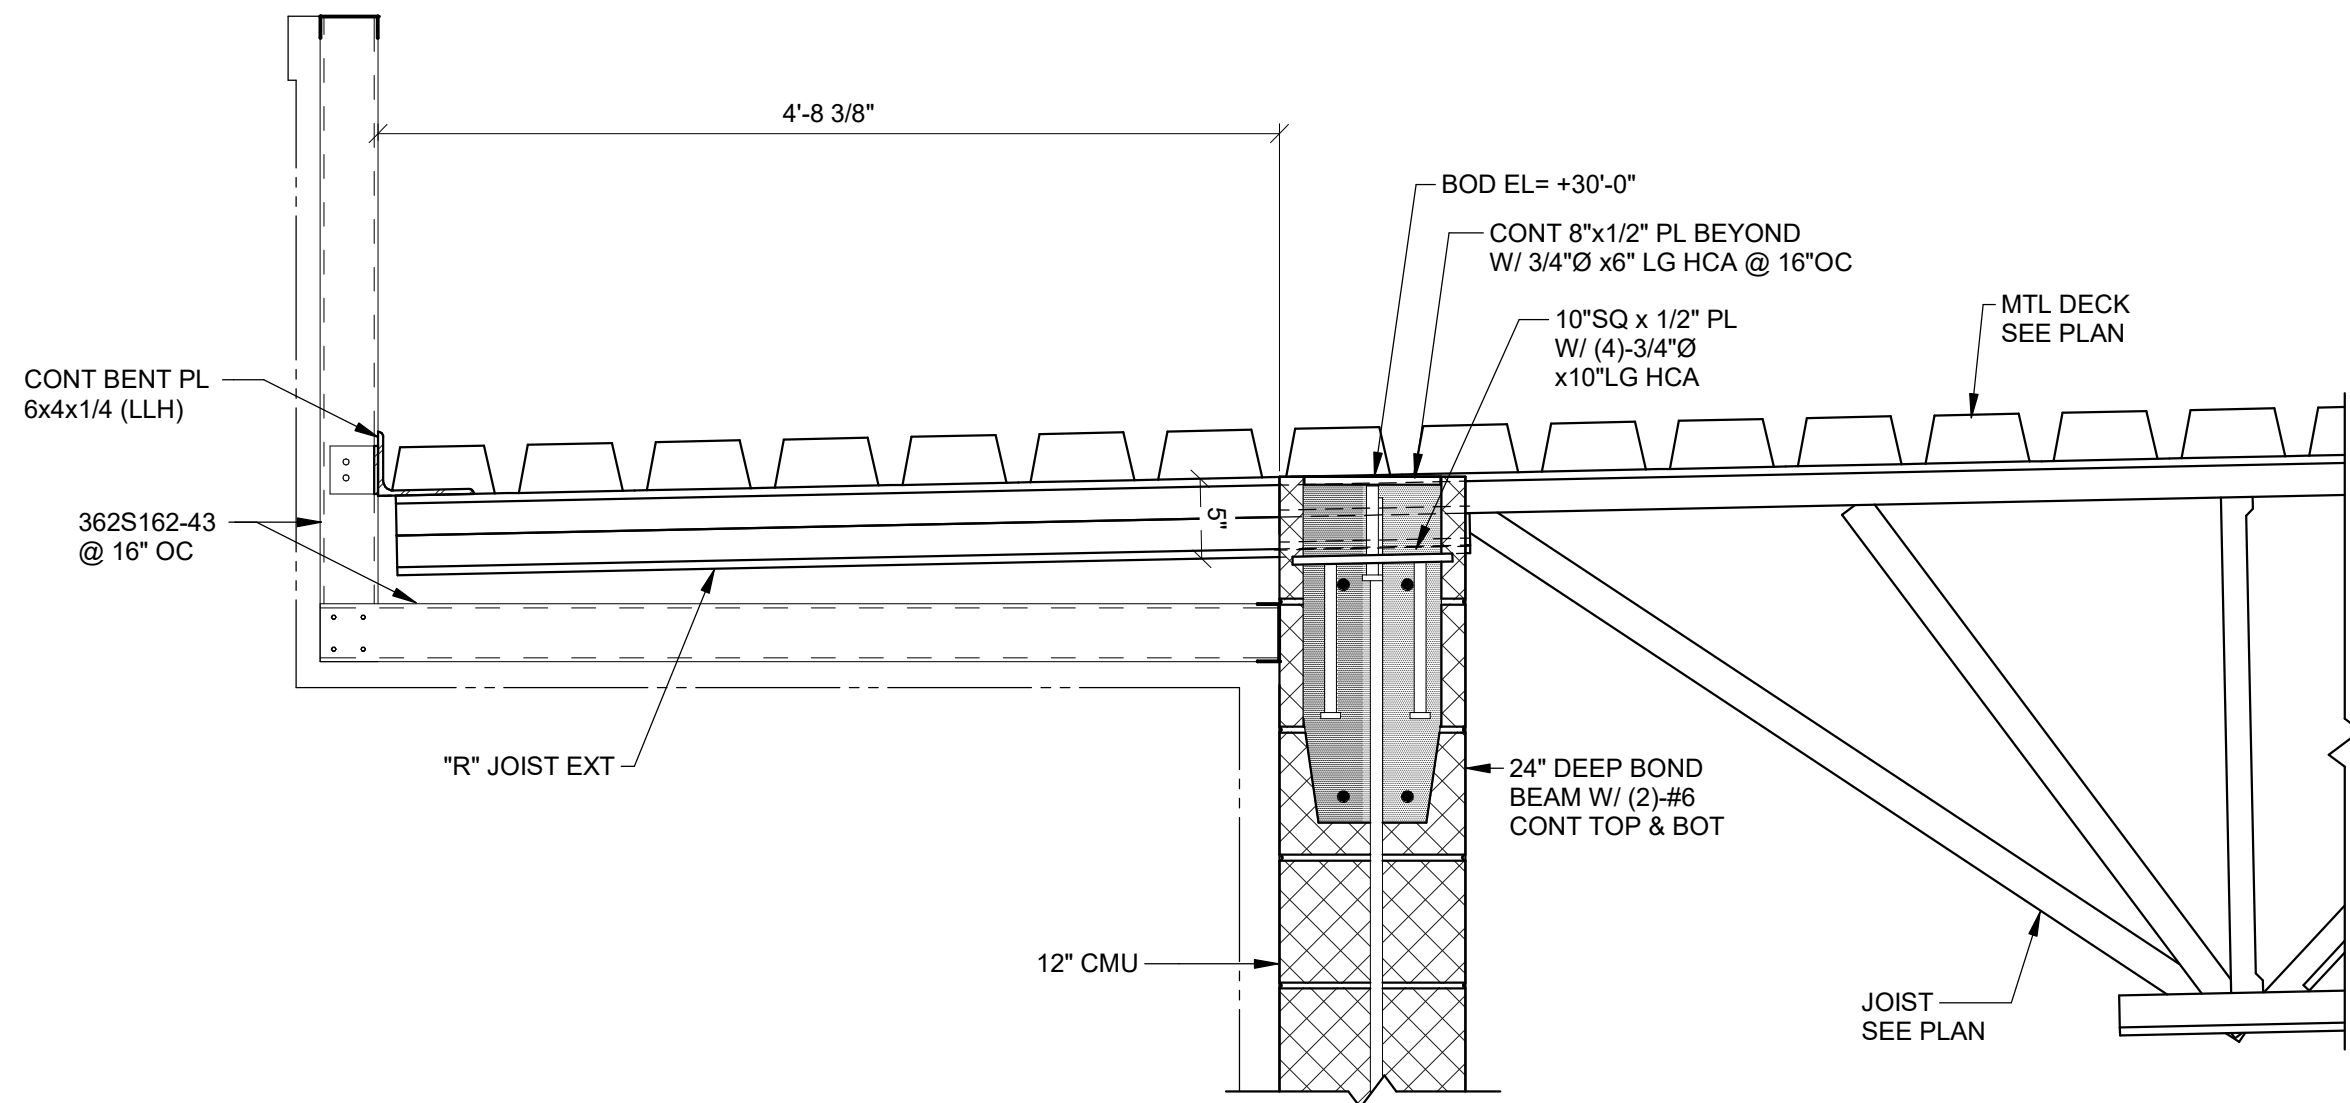


**SECTION 4**  
SCALE: 1" = 1'-0"

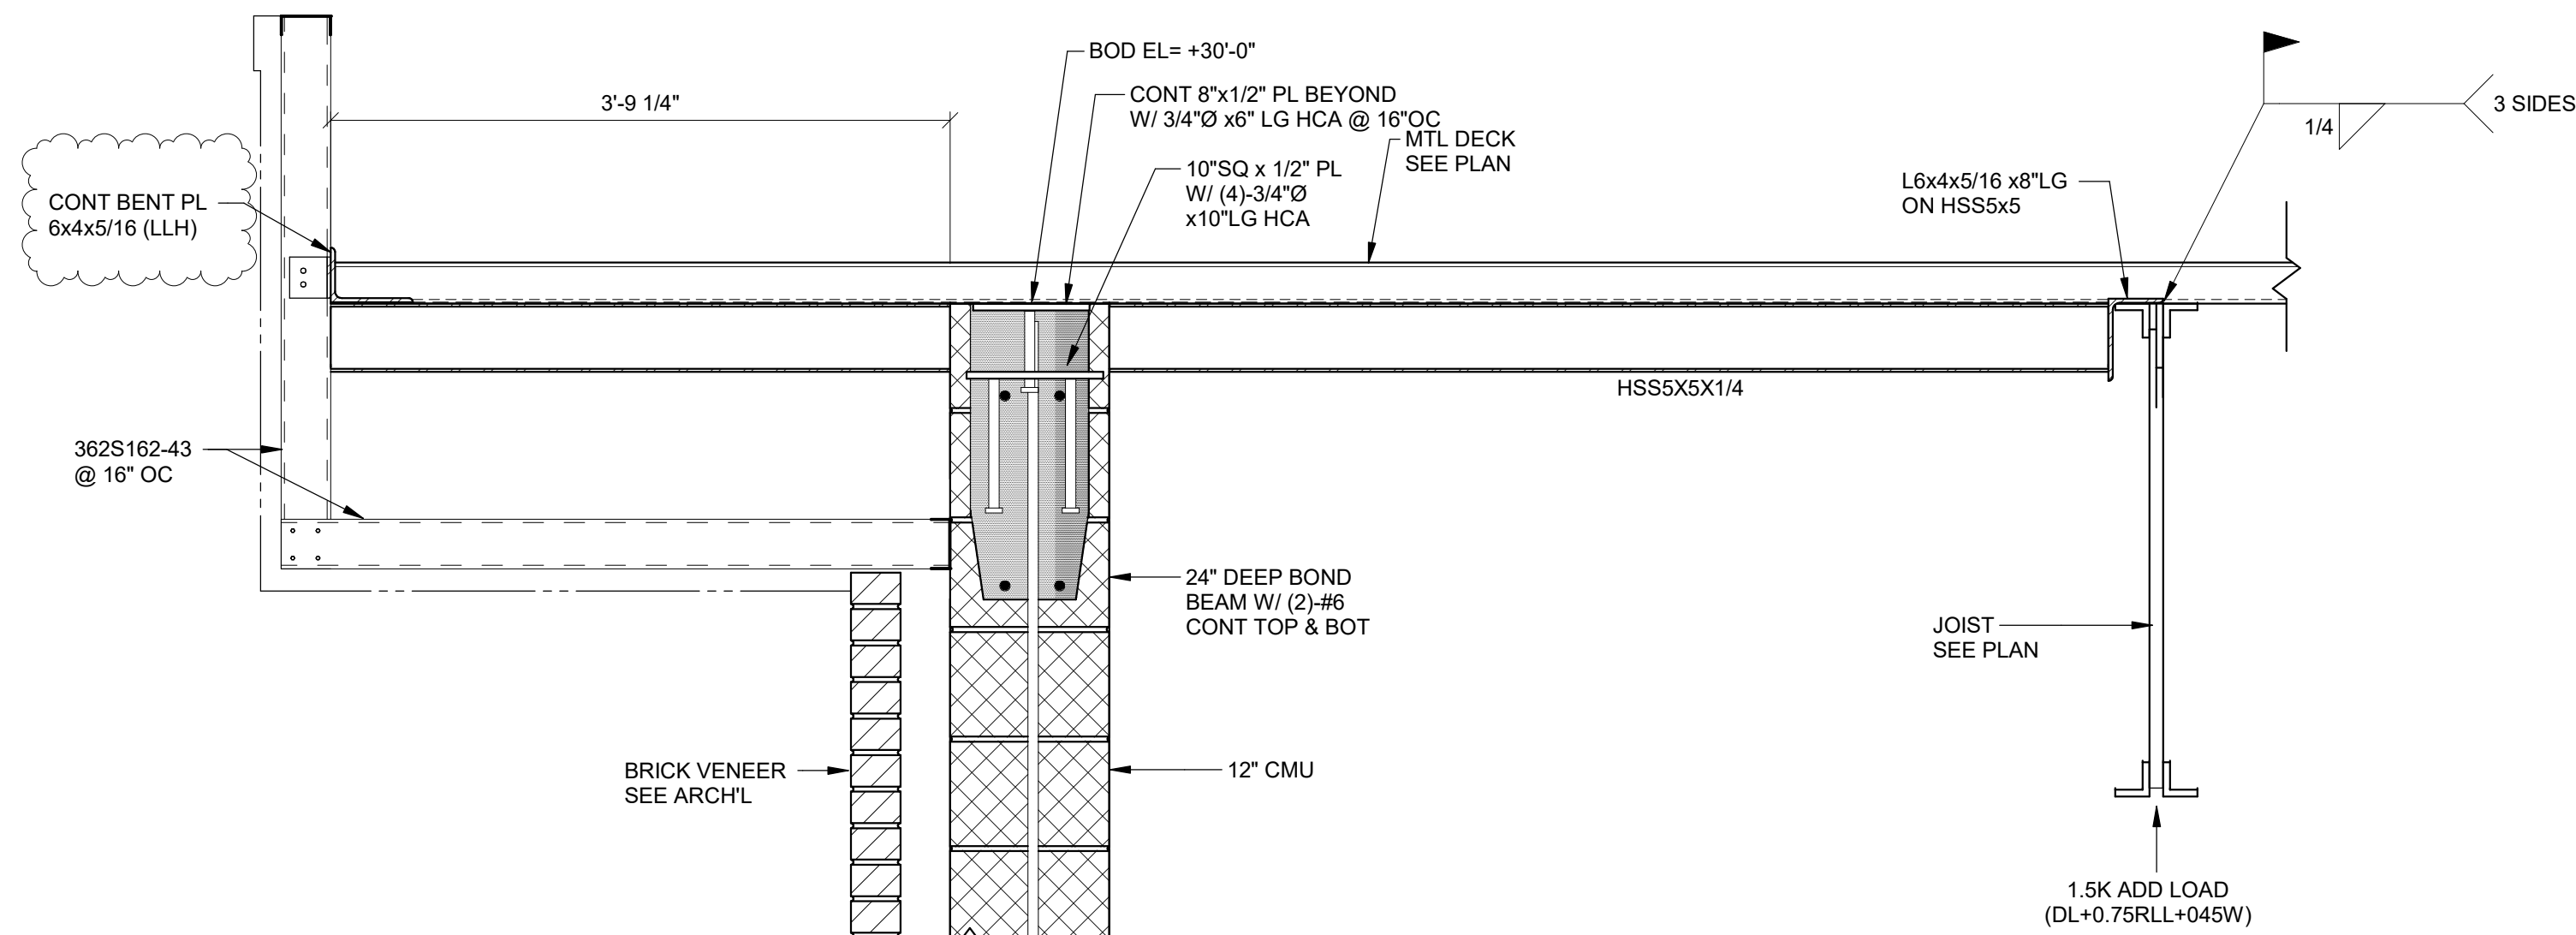


**SECTION 5**  
SCALE: 1" = 1'-0"

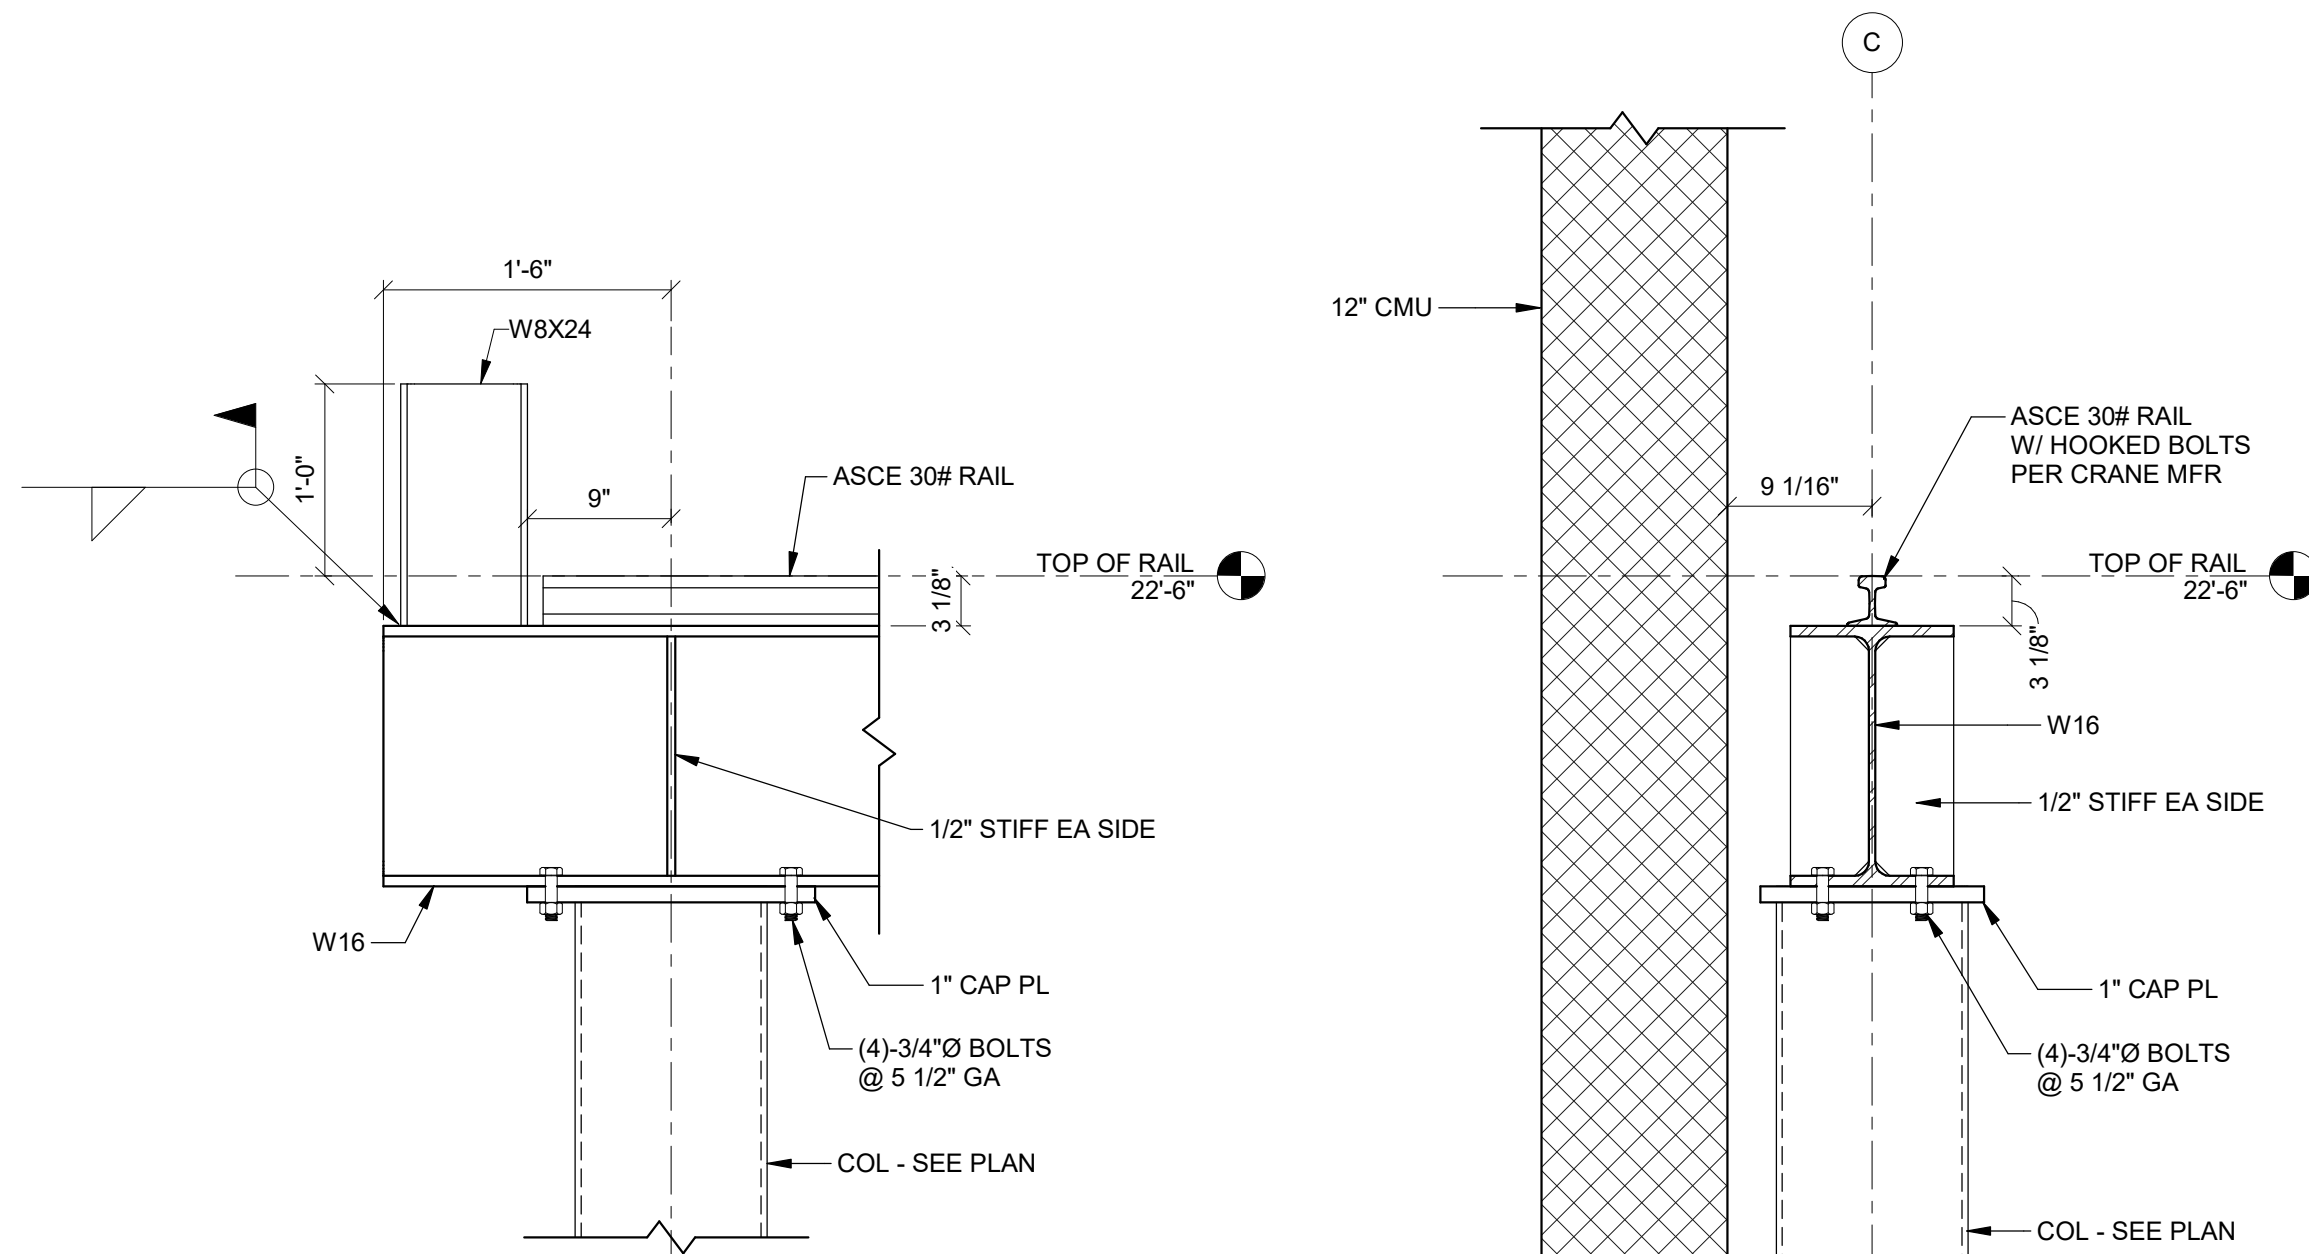

**SECTION 6**  
SCALE: 1" = 1'-0"

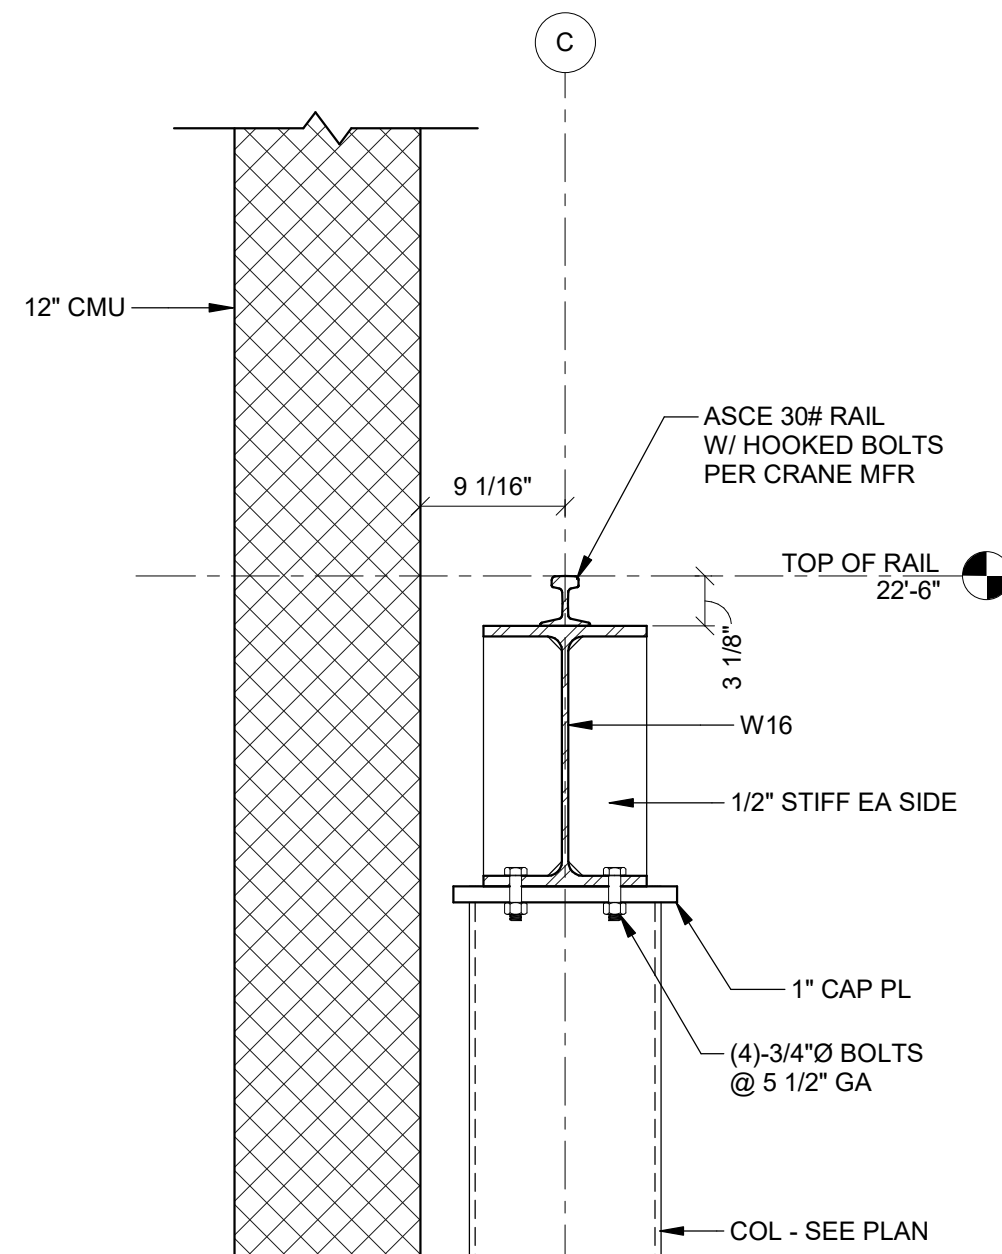

**SECTION 7**  
SCALE: 1" = 1'-0"

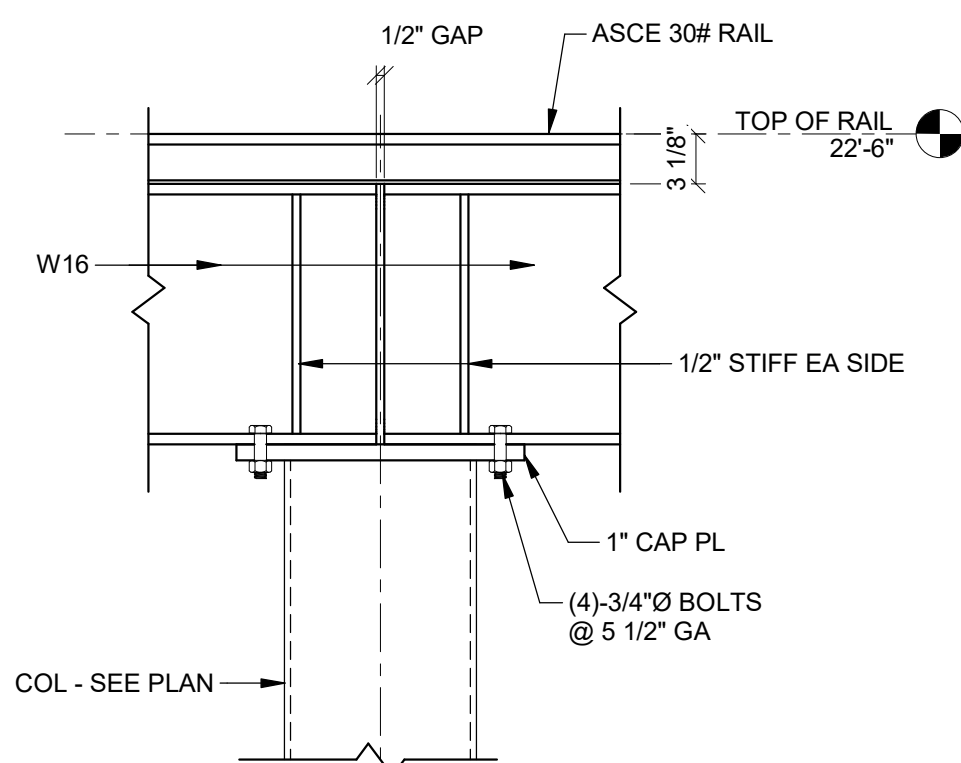

**SECTION 8**  
SCALE: 1" = 1'-0"

**CONSULTING ENGINEERS**

3003 KNIGHT STREET, SUITE 120  
SHREVEPORT, LOUISIANA 71105  
phone: 318-425-7452 fax: 318-425-4622  
www.AFJMc.com

ENGINEER: **J. DANIEL THOMPSON, PE, SE**

LICENSE NO. **35628**

THESE DRAWINGS DO NOT INCLUDE NECESSARY COMPONENTS FOR CONSTRUCTION SAFETY. 25-033

DRAWING REVISIONS		
No.	Description	Date
1	Revision 1	02/09/26

DRAWN BY: **JDT**

CHECKED BY: **JDT**

SHEET

**S3.03**

Date: **NOV 2025**

Project No.: **24-0059**

File Name:

DESCRIPTION: **FRAMING SECTIONS**