




1 WATER SERVICE CONNECTION
C3.03 N.T.S.

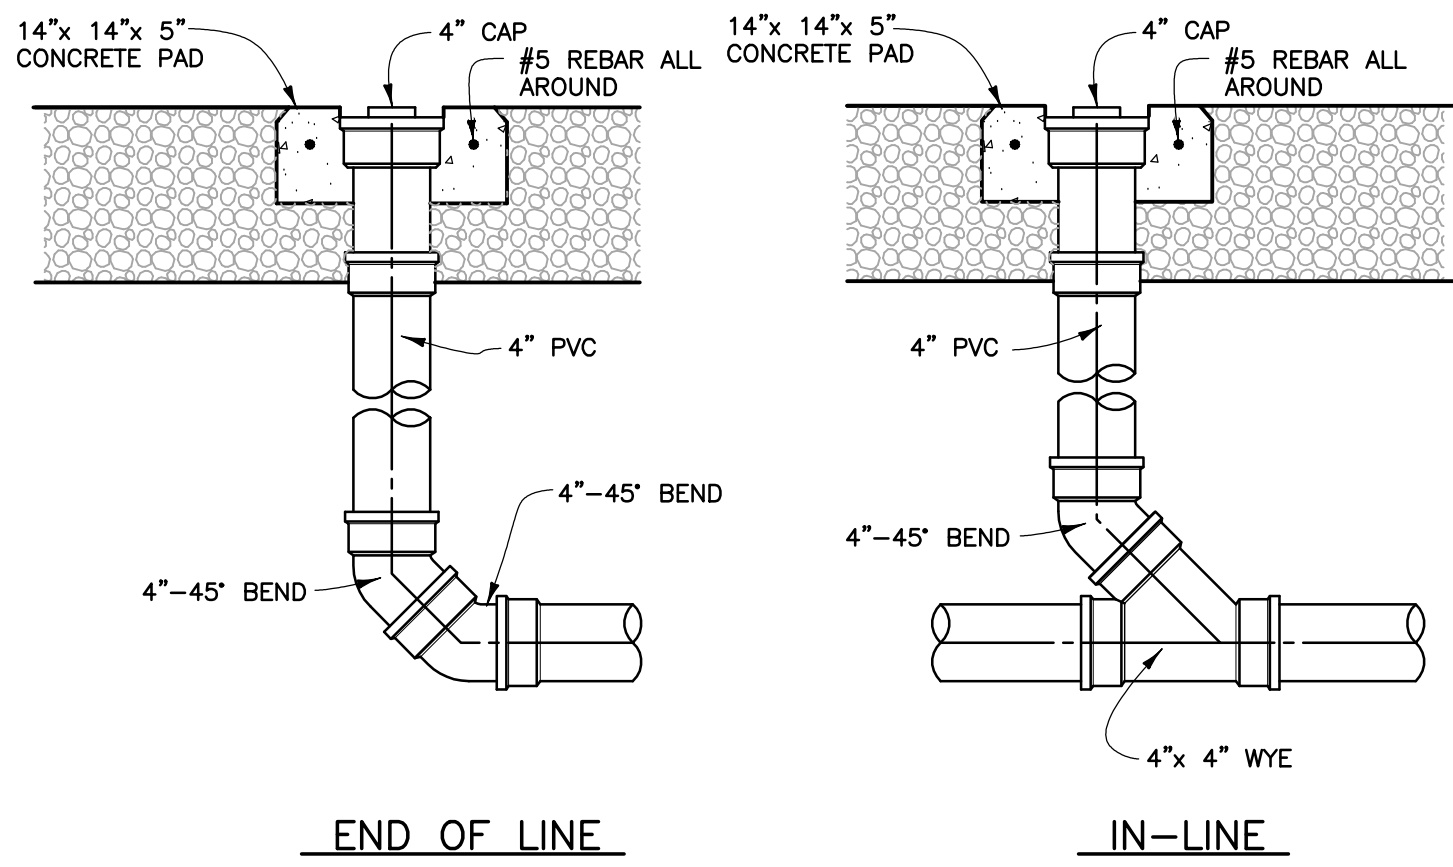


2 EXTERIOR CLEANOUT DETAIL
C3.03 N.T.S.

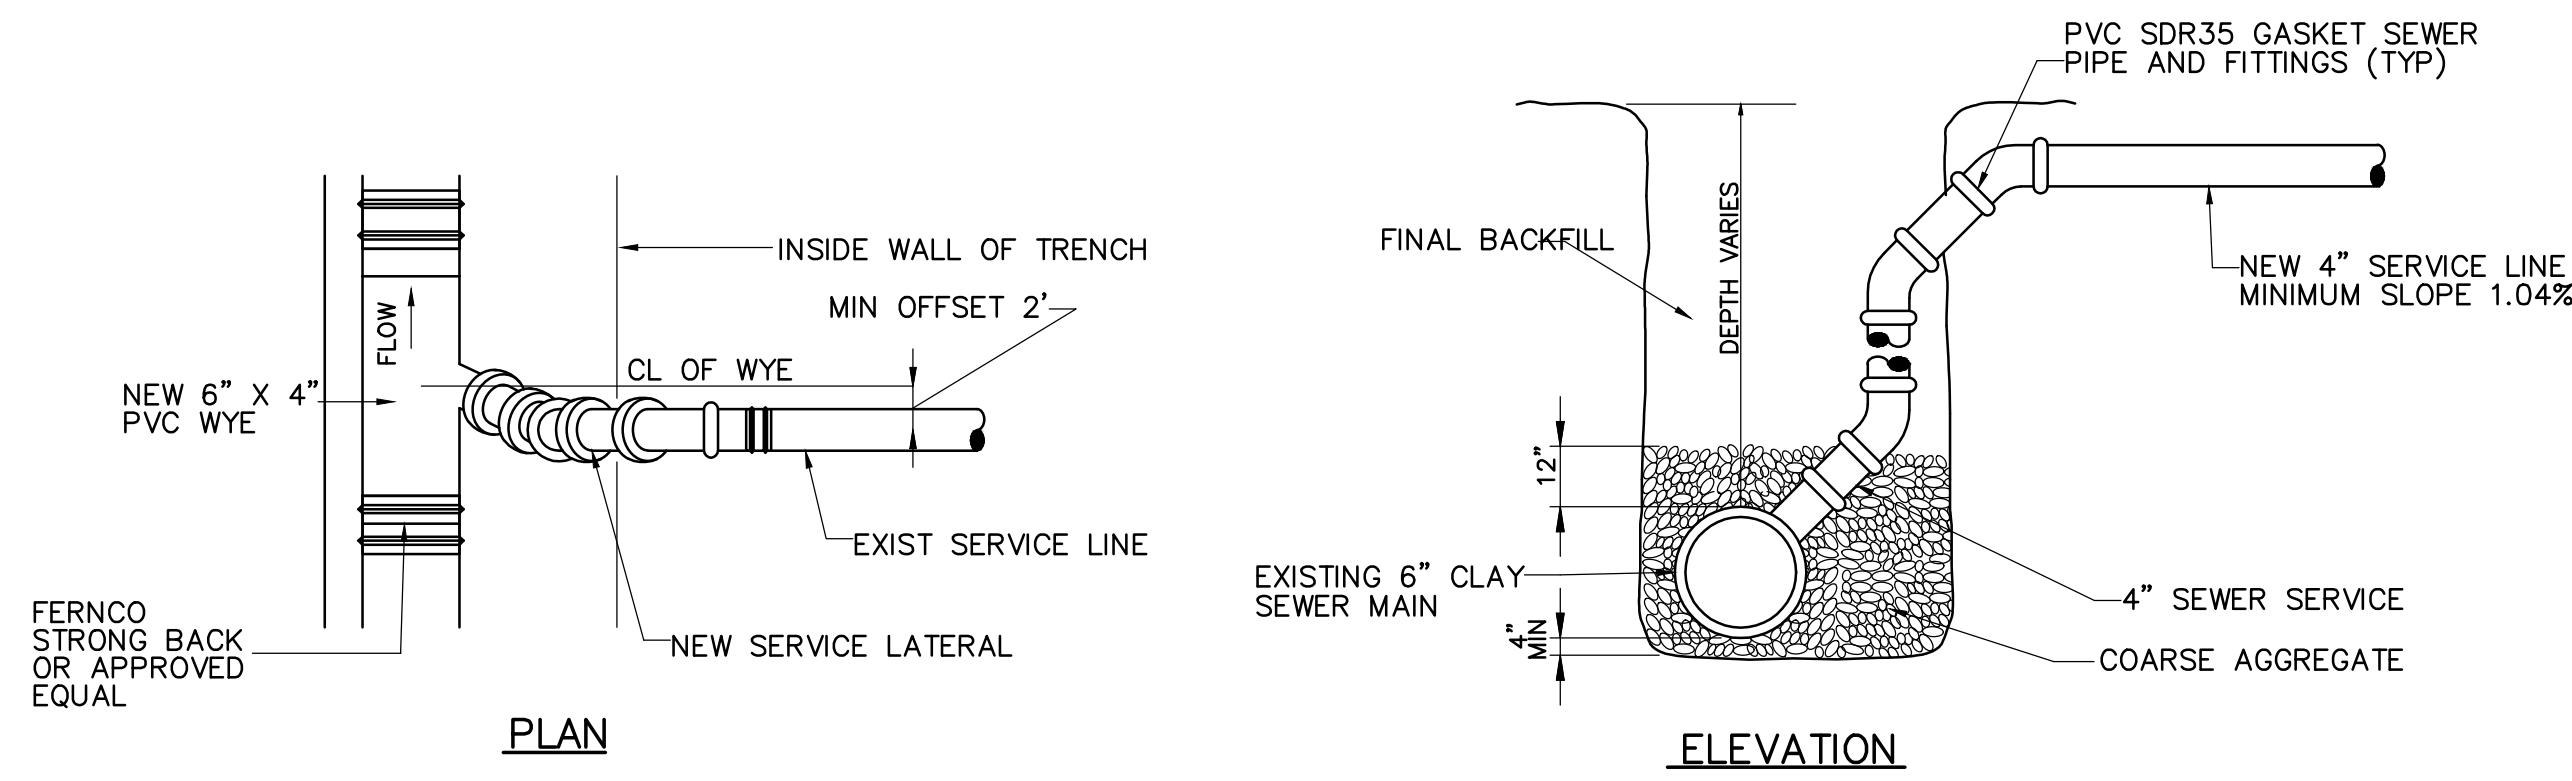


3 LATERAL CONNECTION
C3.03 N.T.S.

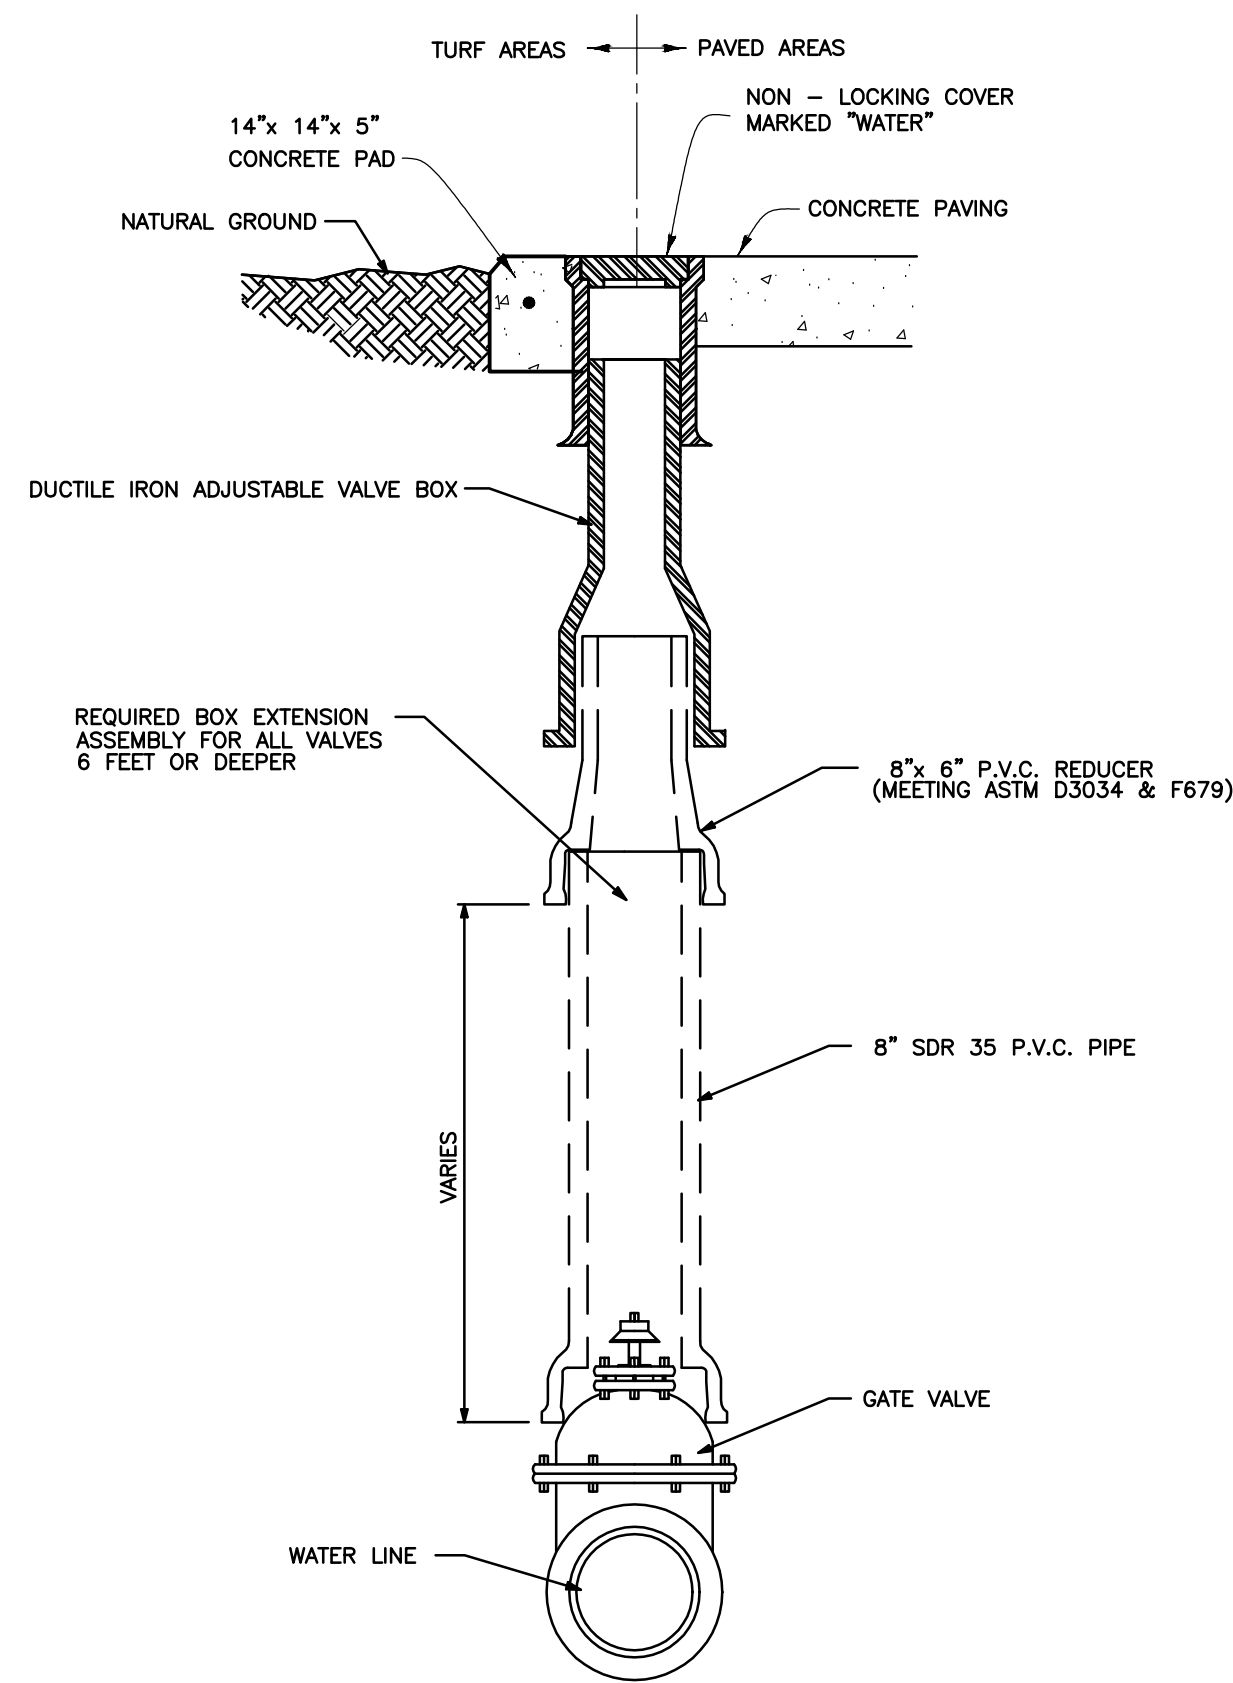

4 TYPICAL VALVE BOX DETAIL
C3.03 N.T.S.

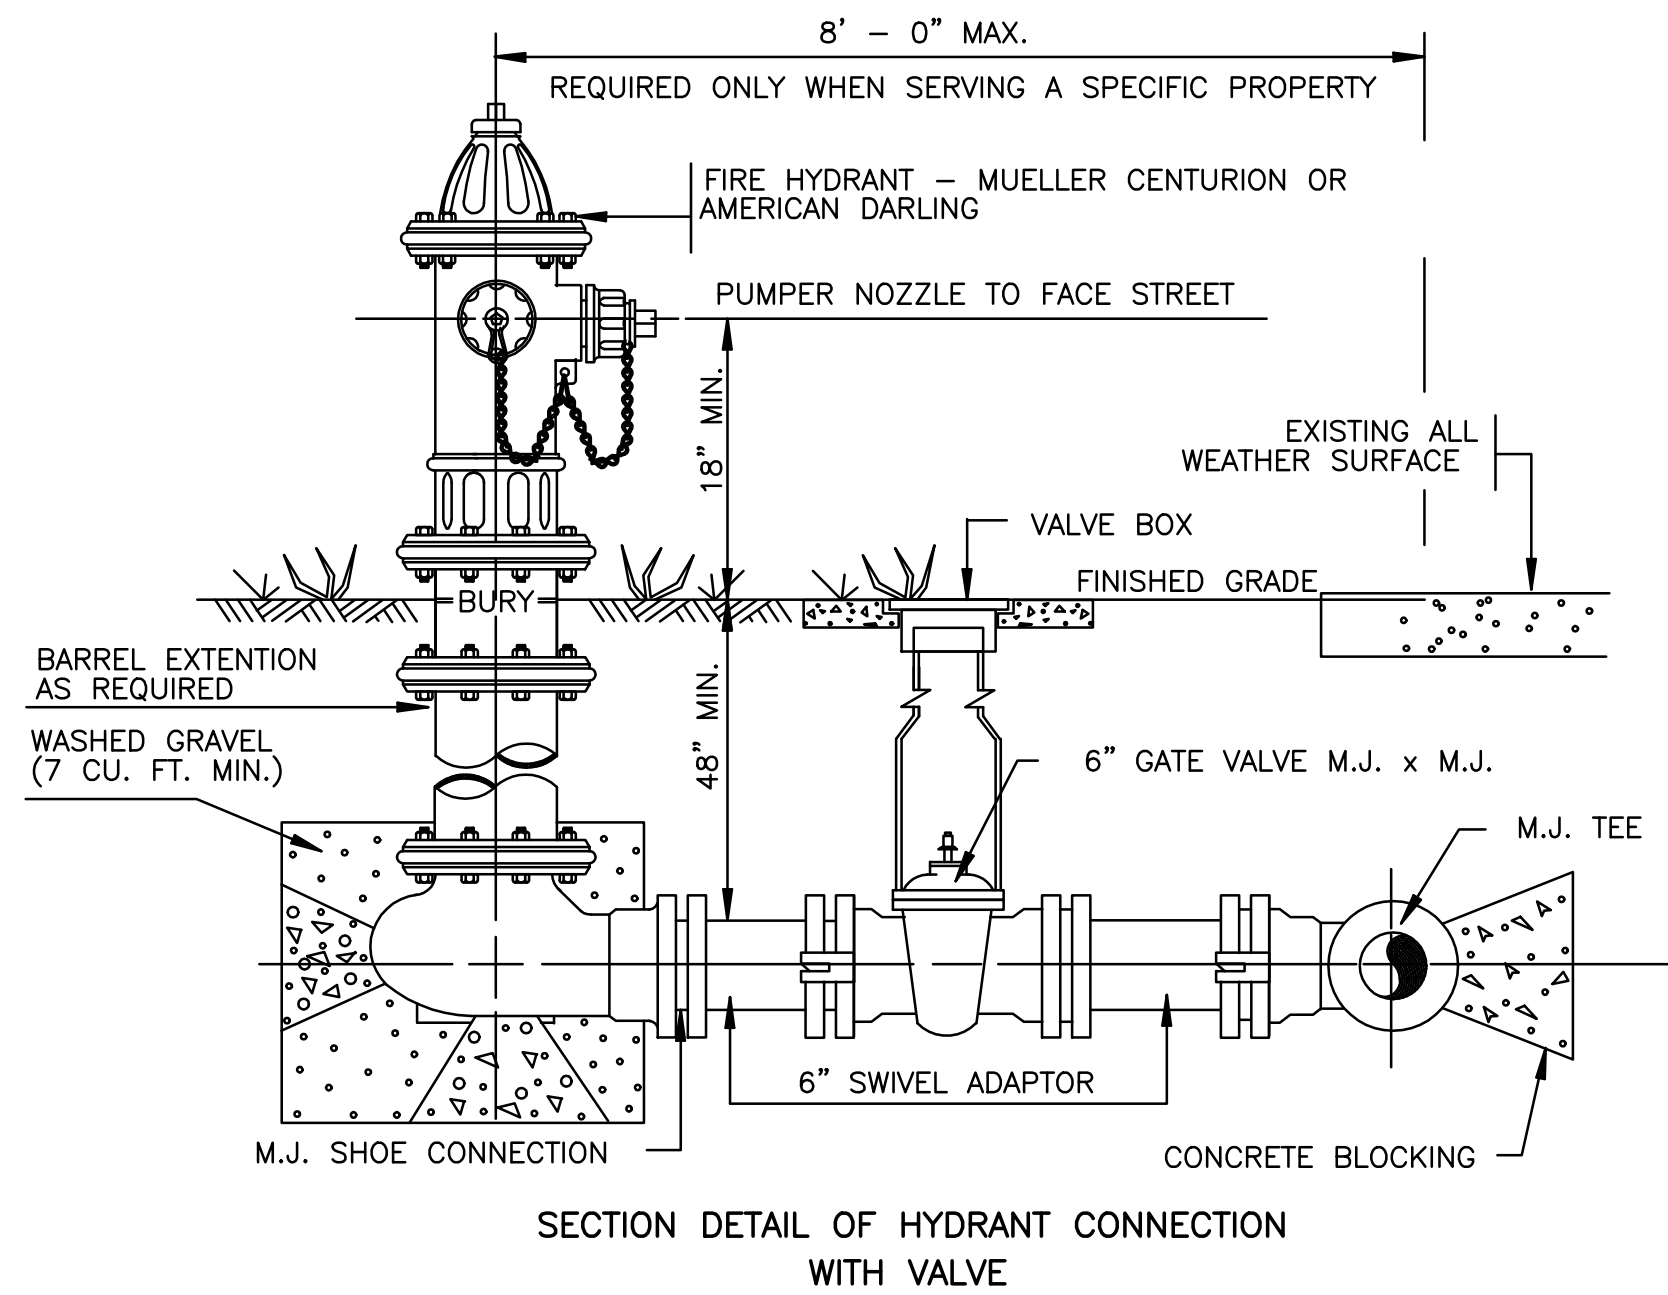


SECTION DETAIL OF HYDRANT CONNECTION WITH VALVE

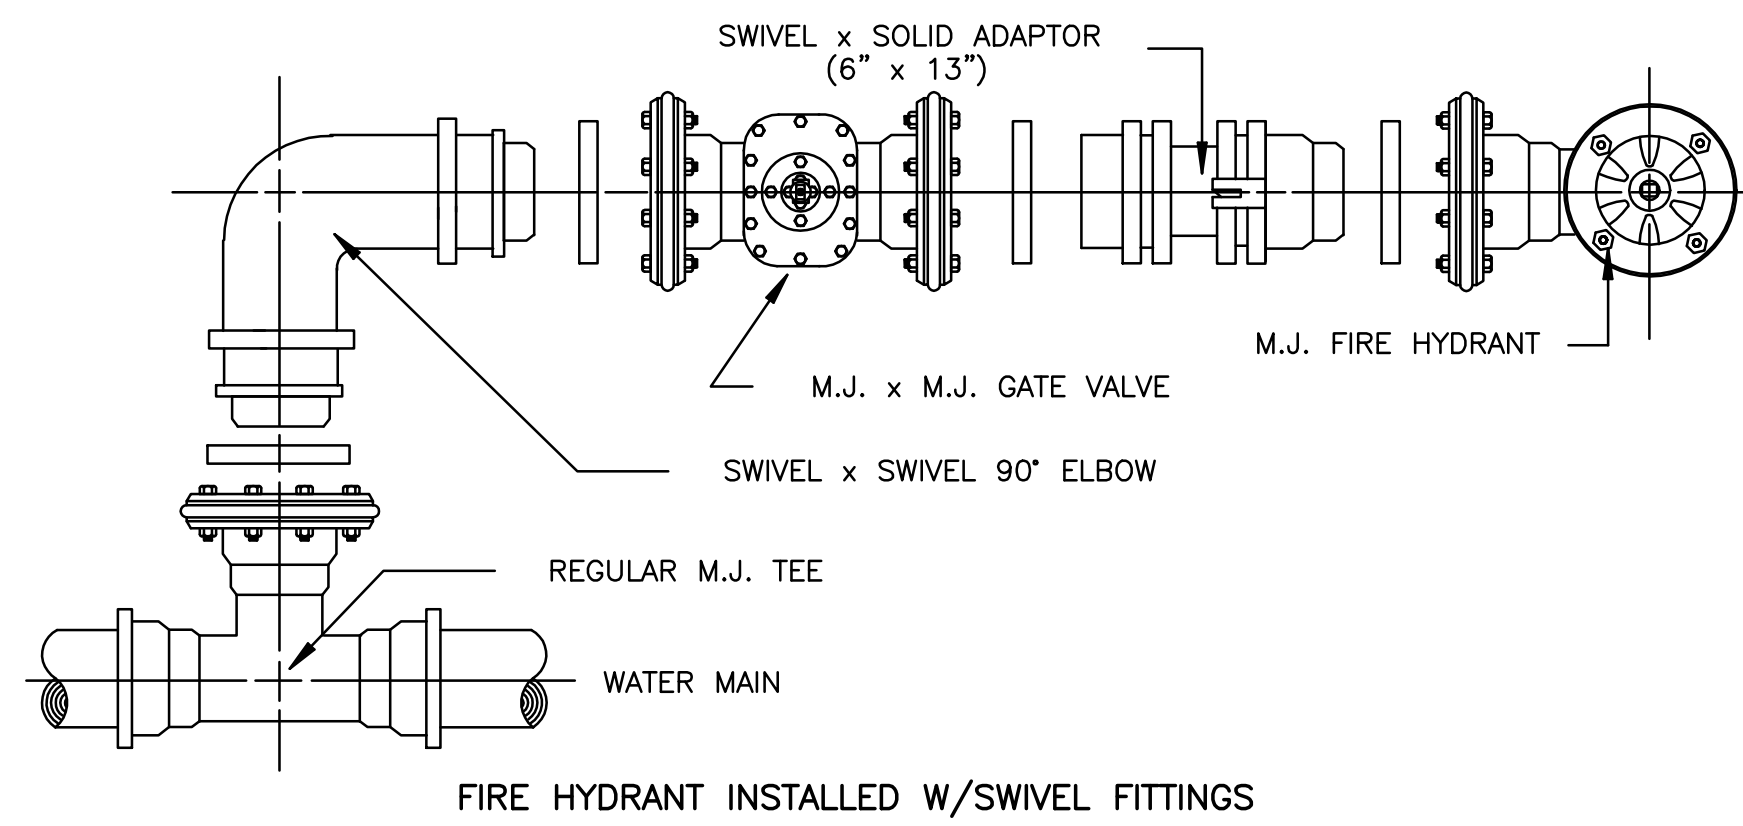

FIRE HYDRANT INSTALLED W/SWIVEL FITTINGS

5 TYPICAL FIRE HYDRANT DETAIL
C3.03 N.T.S.

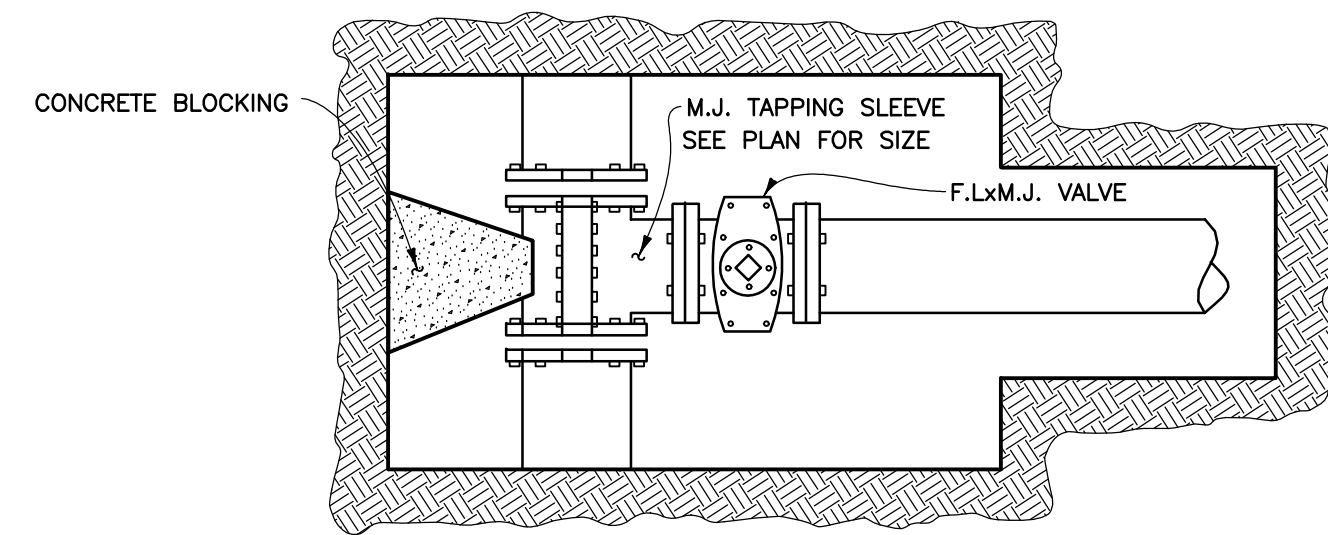

6 TAPPING SLEEVE & VALVE DETAIL
C3.03 N.T.S.

TBA STUDIO
ARCHITECTURE
103 Cypress Street
West Monroe, LA 71291
Tel. 318.340.1550
Fax. 318.998.1315
www.tbastudio.com

TBA

SCHOOL OF CONSTRUCTION PRACTICE
LAB BUILDING, UNIVERSITY OF
LOUISIANA MONROE
507 Filhiol Ave, Monroe, LA 71203

DRAWING REVISIONS

No.	Description	Date

DRAWN BY: ADF

CHECKED BY: MWS

SHEET

C3.03

DESCRIPTION:

UTILITY DETAILS

CONSULTING ENGINEERS
3003 KNIGHT STREET, SUITE 120
SHREVEPORT, LOUISIANA 71105
phone: 318-425-7452 fax: 318-425-4622
www.AFJMc.com

ENGINEER: MARK W. SNOW, P.E.
LICENSE NO. 24203

THESE DRAWINGS DO NOT INCLUDE NECESSARY COMPONENTS FOR CONSTRUCTION SAFETY. 25-033

DATE: NOV 2025
PROJECT NO.: 24-0059
FILE NAME:

DATE: 11/03/2025