


### SLAB CONTROL JOINT PLAN

SCALE: 3/16" = 1'-0"

#### NOTES:

1. SEE S4.03 FOR COLUMN BLOCK-OUT DETAILS. ROUND BLOCK-OUTS SHALL BE USED WHERE JOINTS DO NOT INTERSECT THE BLOCK-OUT IN BOTH DIRECTIONS.

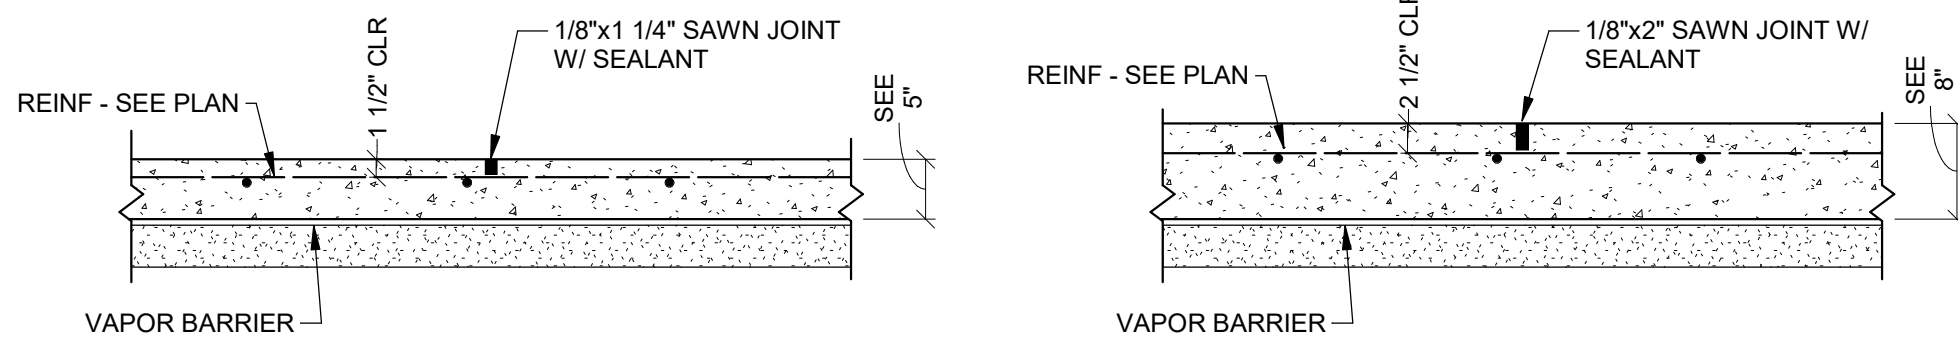

### CONTROL JOINT DETAILS (DJ)

	CONSULTING ENGINEERS 3003 KNIGHT STREET, SUITE 120 SHREVEPORT, LOUISIANA 71105 phone: 318-425-7452 fax: 318-425-4622 www.AFJMc.com	
	ENGINEER: J. DANIEL THOMPSON, PE, SE LICENSE NO. 35628	THESE DRAWINGS DO NOT INCLUDE NECESSARY COMPONENTS FOR CONSTRUCTION SAFETY. 25-033

COPYRIGHT NOTICE:  
THIS ENGINEERING DRAWING SHALL BE USED ONLY PURSUANT TO THE AGREEMENT WITH AFJMC. NO  
OTHER USE, DISSEMINATION OR DUPLICATION MAY BE MADE WITHOUT PRIOR WRITTEN CONSENT OF AFJMC.  
ALL COMMON LAW RIGHTS OF COPYRIGHT AND OTHERWISE ARE HEREBY SPECIFICALLY RESERVED.

TBA STUDIO  
ARCHITECTURE  
103 Cypress Street  
West Monroe, LA 71291  
Tel. 318.340.1550  
Fax. 318.998.1315  
www.tbastudio.com

# TBA

SCHOOL OF CONSTRUCTION PRACTICE  
LAB BUILDING, UNIVERSITY OF  
LOUISIANA MONROE  
507 Filhiol Ave., Monroe, LA 71203

DRAWING REVISIONS		
No.	Description	Date

DRAWN BY: JDT  
CHECKED BY: JDT  
SHEET

## S1.05

Date: NOV 2025  
Project No.: 24-0059  
File Name:  
DESCRIPTION:  
SLAB CONTROL  
JOINT PLAN