



4 WINDOW CORNER
1 1/2" = 1'-0" | RE:B/A2.03


5 SILL DETAIL
1 1/2" = 1'-0" | RE:D/A2.03

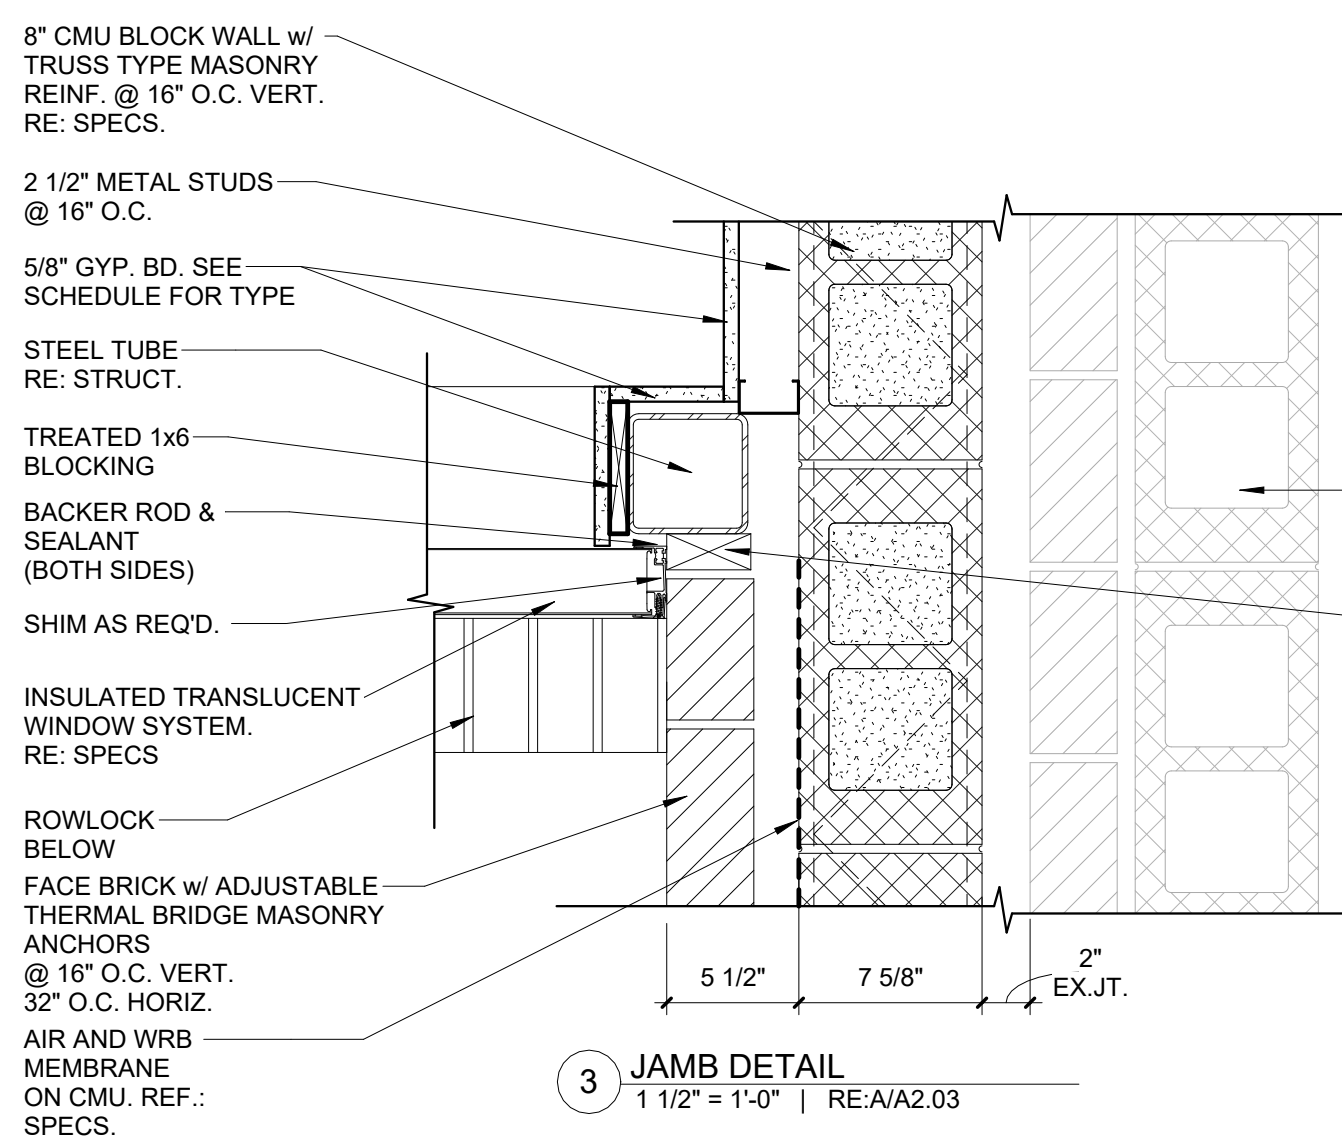


3 JAMB DETAIL
1 1/2" = 1'-0" | RE:A/A2.03

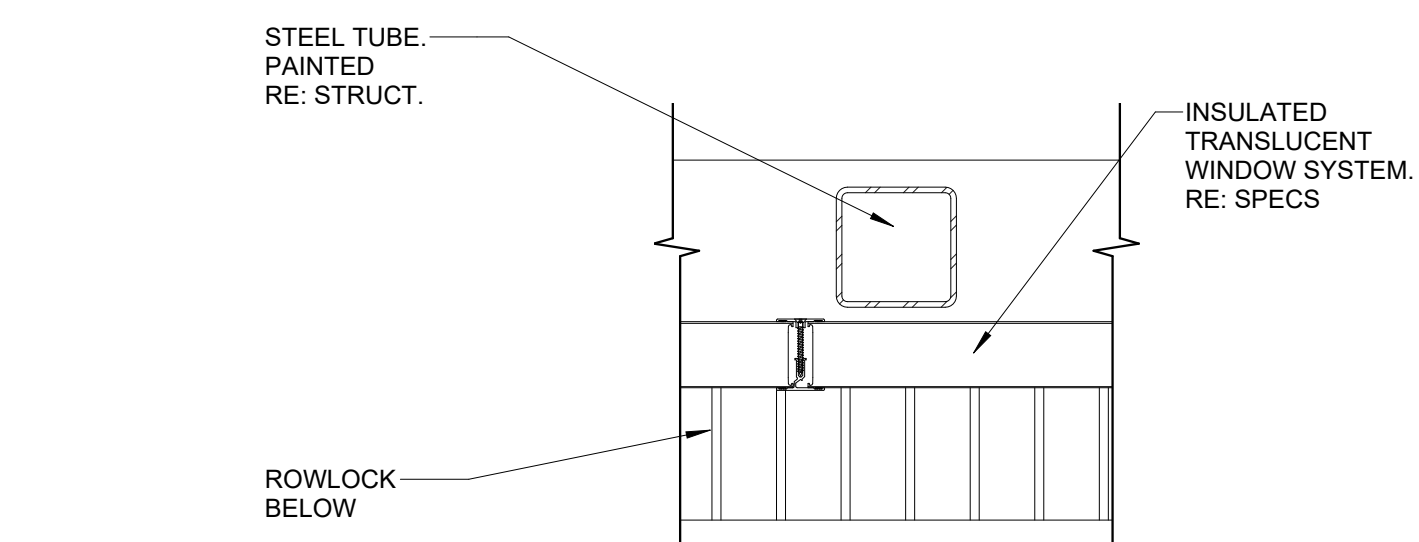


2 JAMB DETAIL
1 1/2" = 1'-0" | RE:B/A2.03

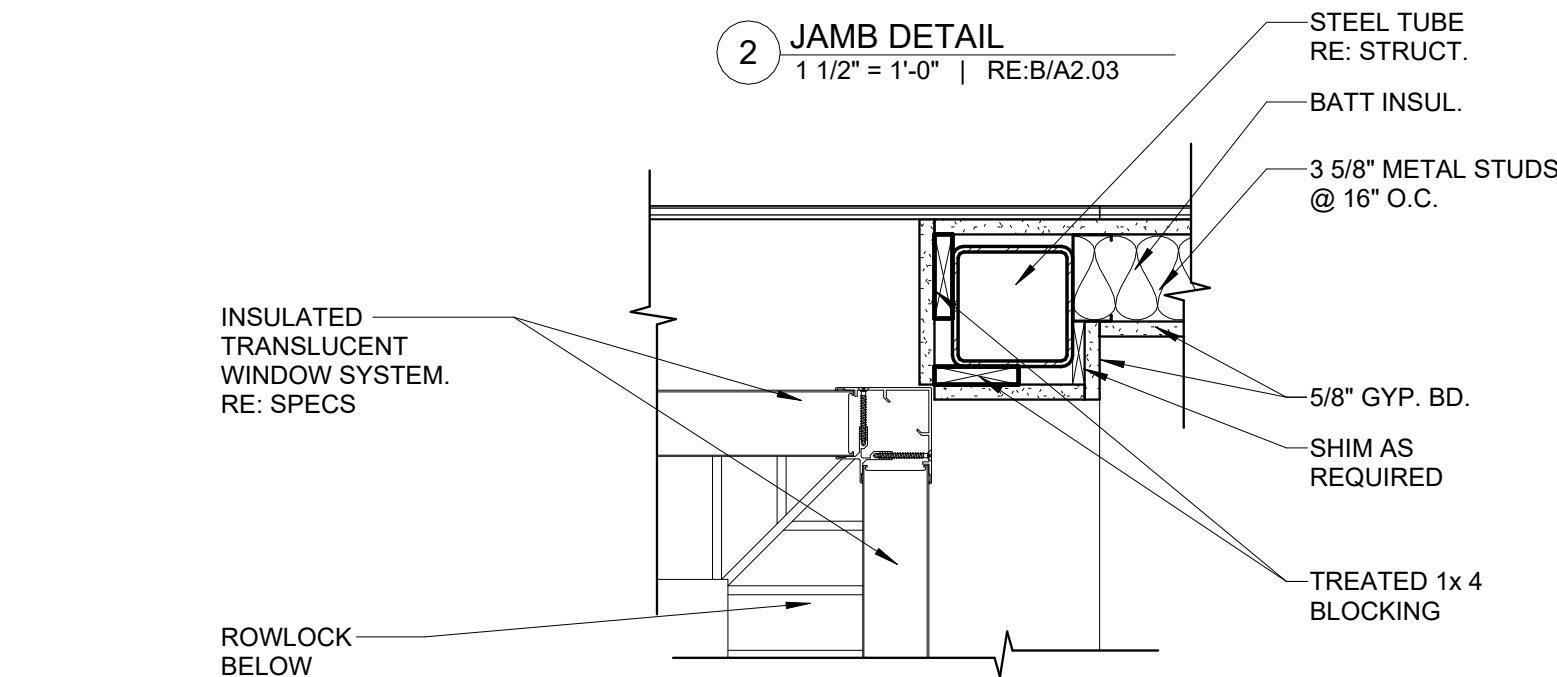


1 JAMB DETAIL
1 1/2" = 1'-0" | RE:A/A2.03

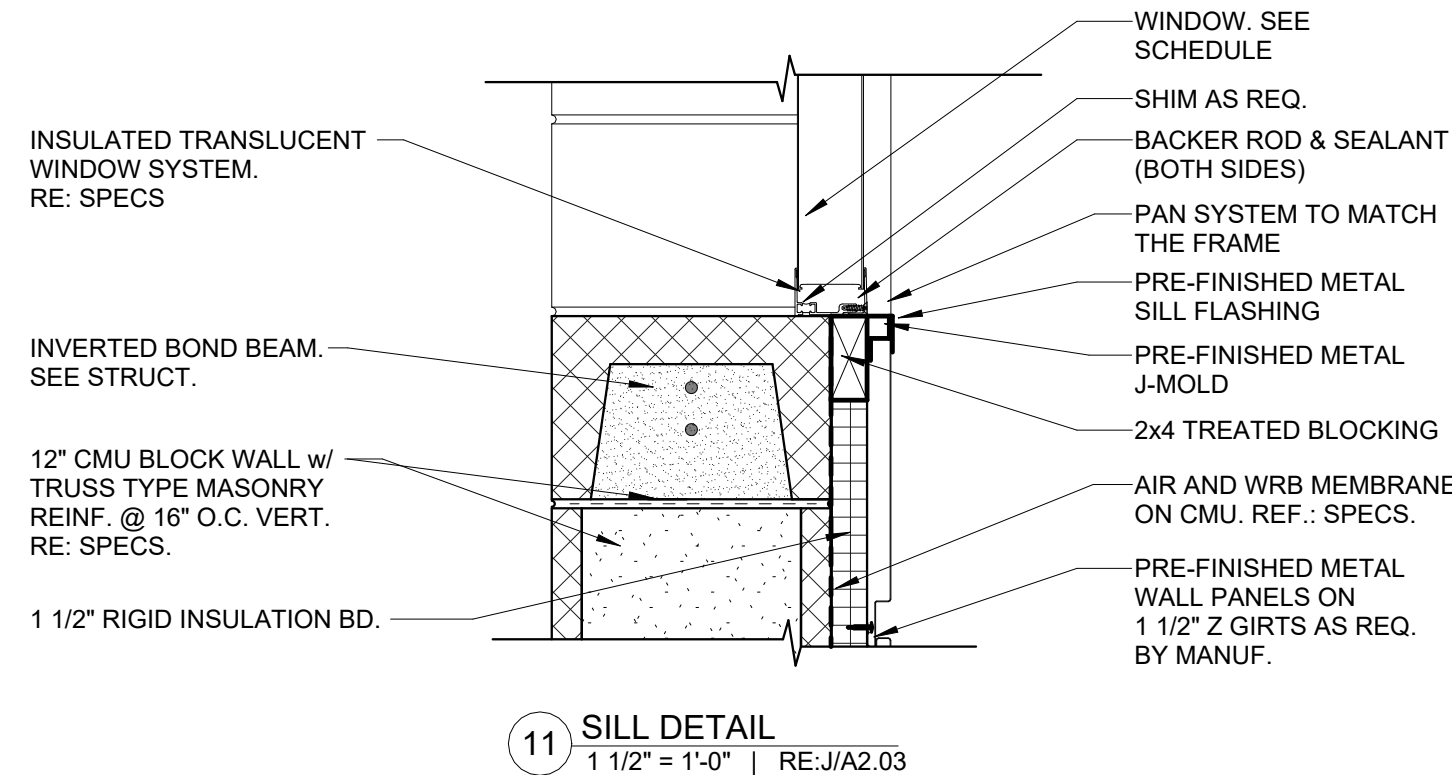


11 SILL DETAIL
1 1/2" = 1'-0" | RE:J/A2.03

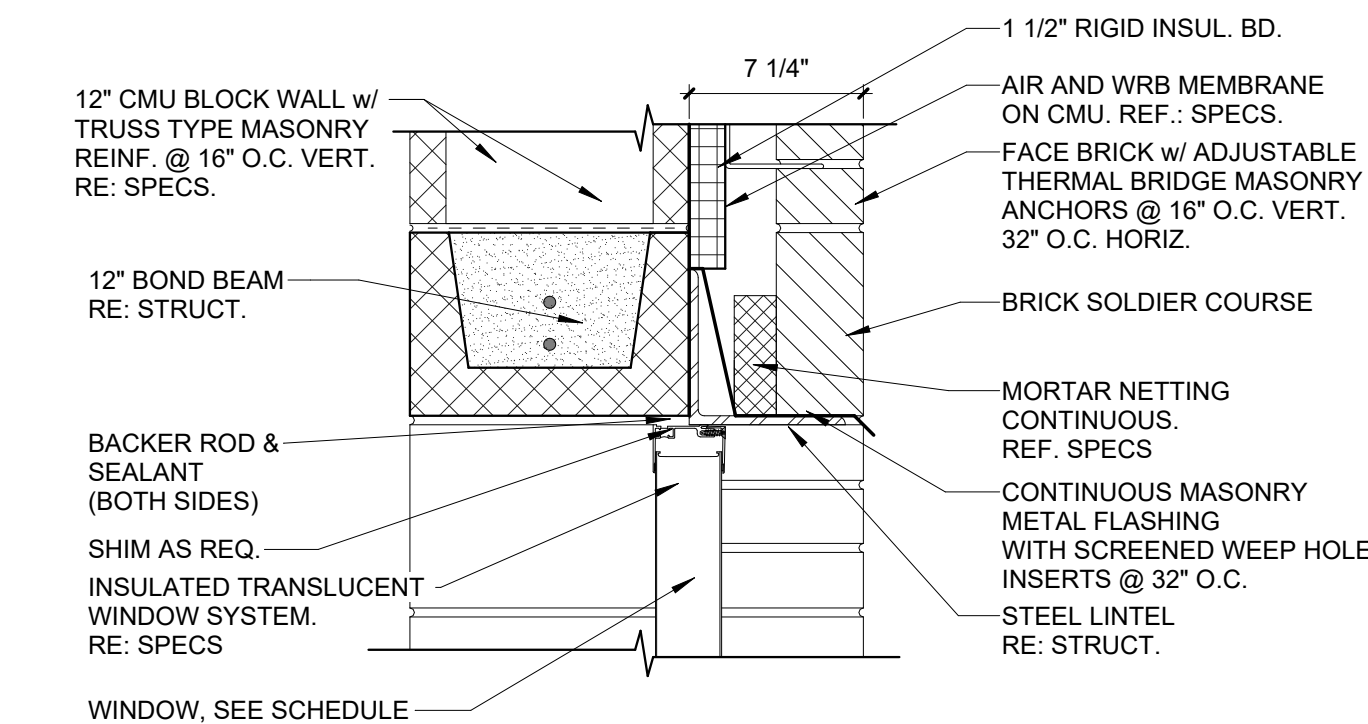


10 HEAD DETAIL
1 1/2" = 1'-0" | RE:H/A2.03

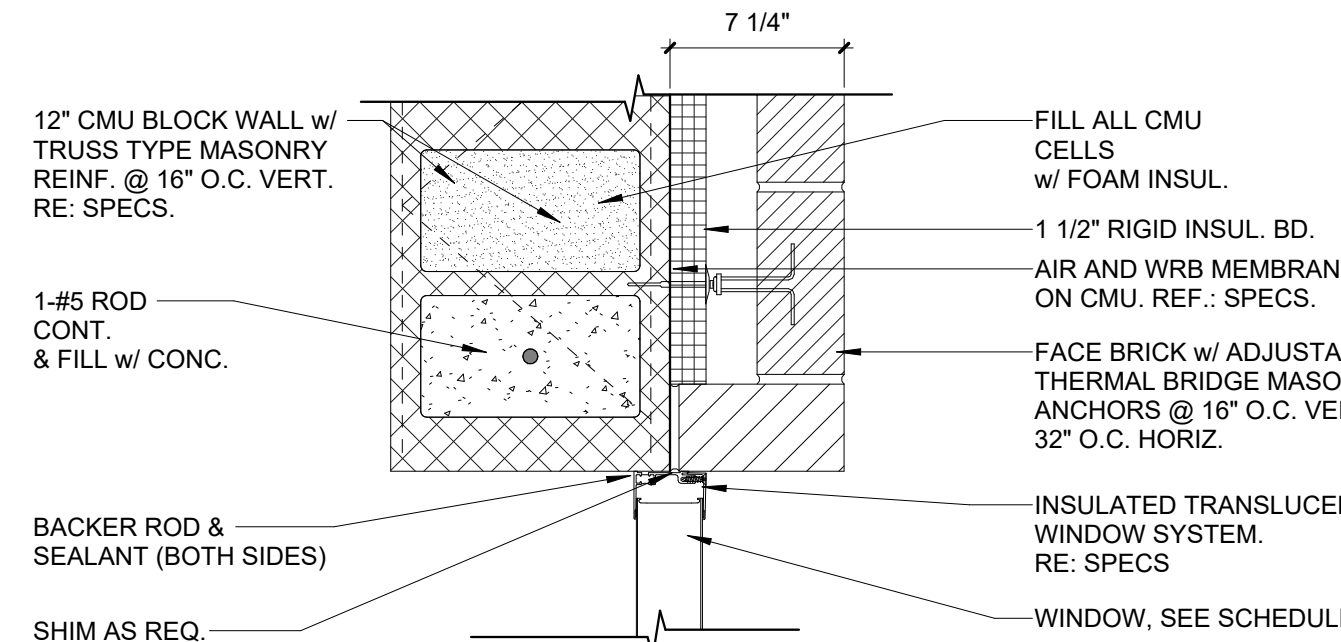


9 JAMB DETAIL
1 1/2" = 1'-0" | RE:H/A2.03

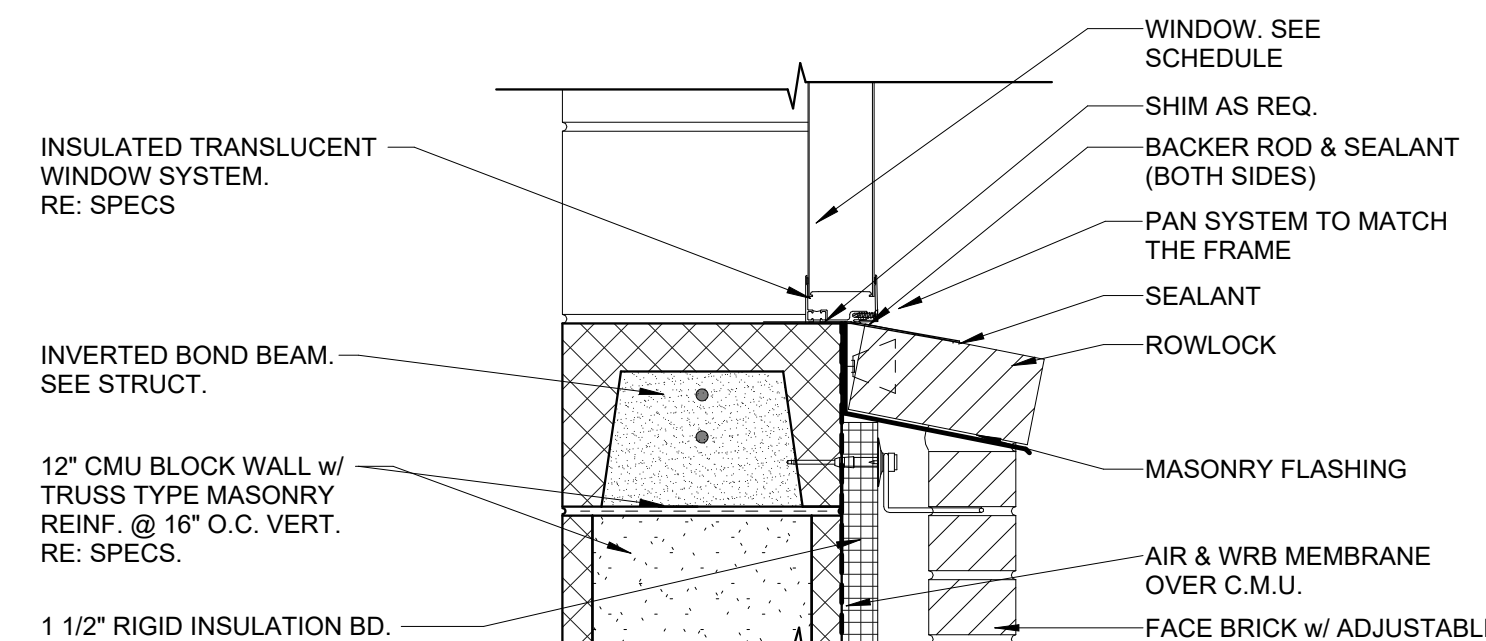


8 SILL DETAIL
1 1/2" = 1'-0" | RE:H/A2.03

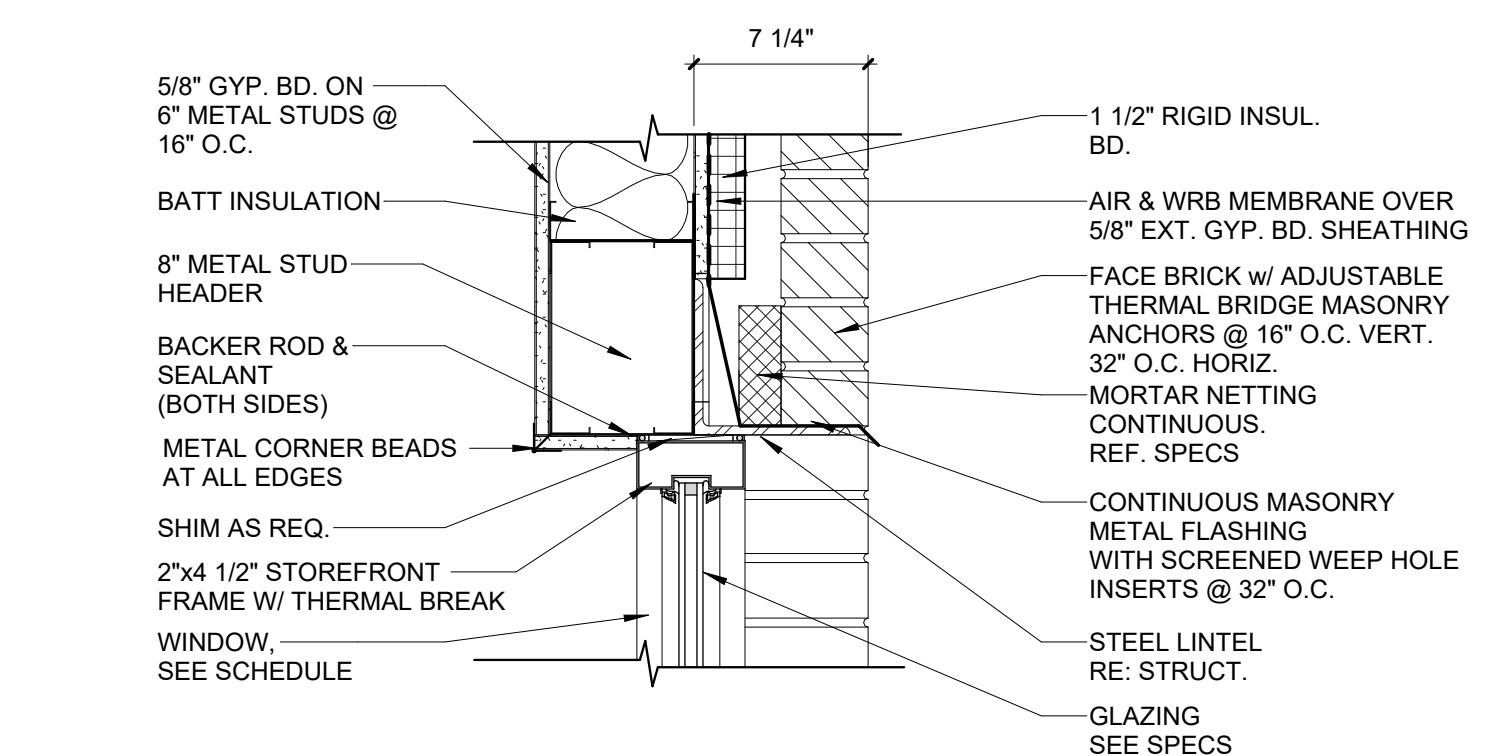


7 HEAD DETAIL
1 1/2" = 1'-0" | RE:D/A2.03

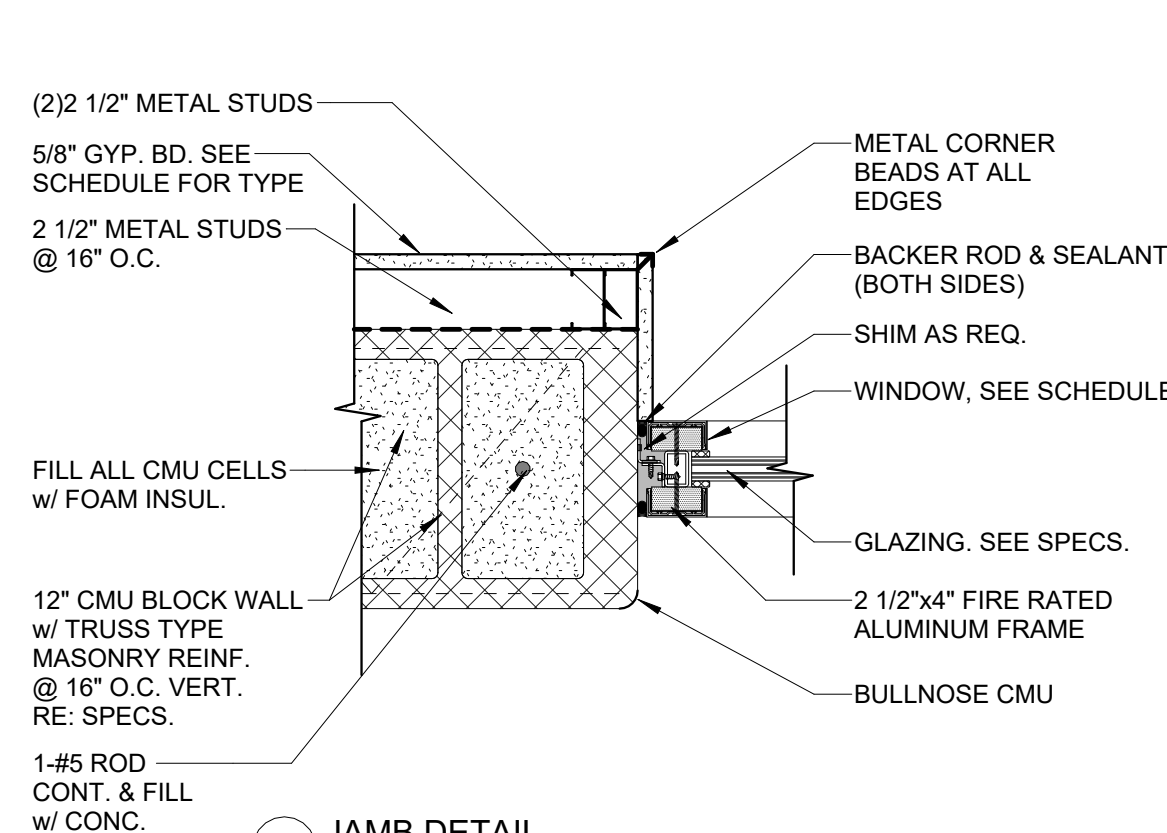


17 JAMB DETAIL
1 1/2" = 1'-0" | RE:M/A2.03

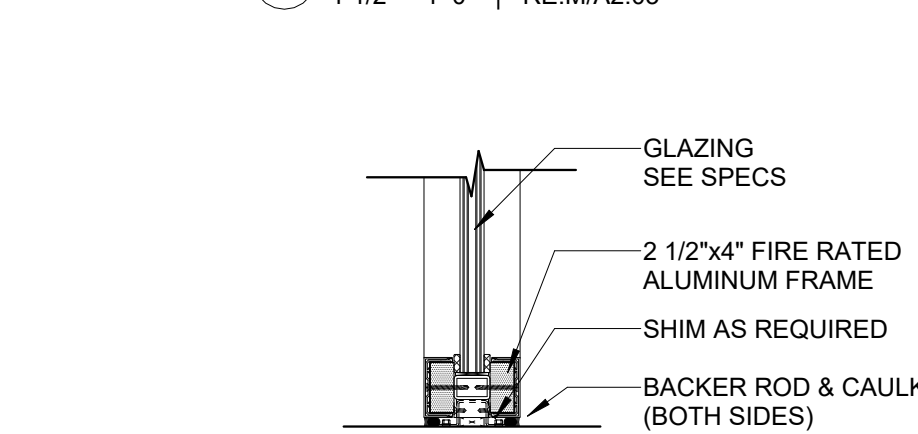


16 SILL DETAIL
1 1/2" = 1'-0" | RE:M/A2.03

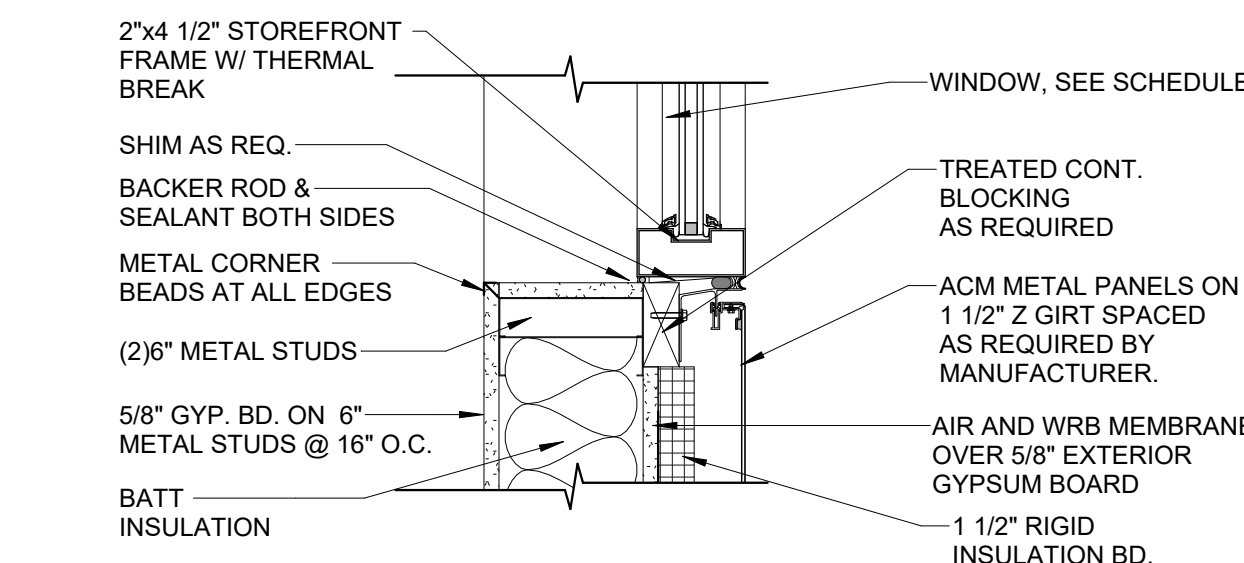


15 JAMB DETAIL
1 1/2" = 1'-0" |

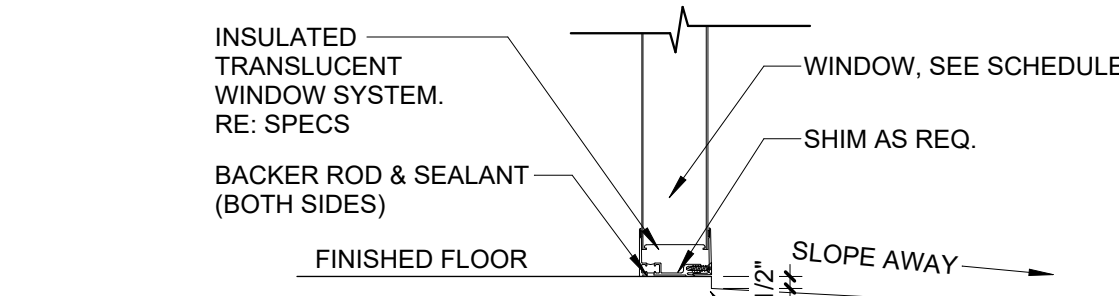


14 SILL DETAIL
1 1/2" = 1'-0" | RE:K/A2.03

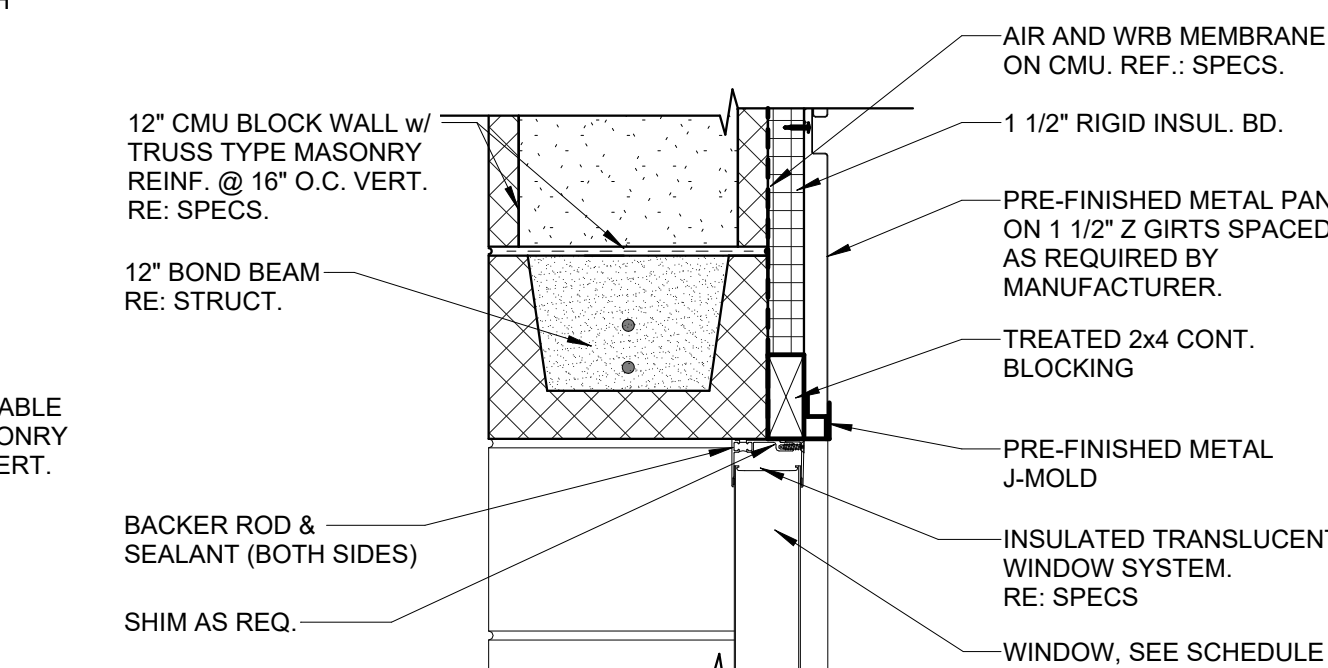


13 HEAD DETAIL
1 1/2" = 1'-0" | RE:J/A2.03

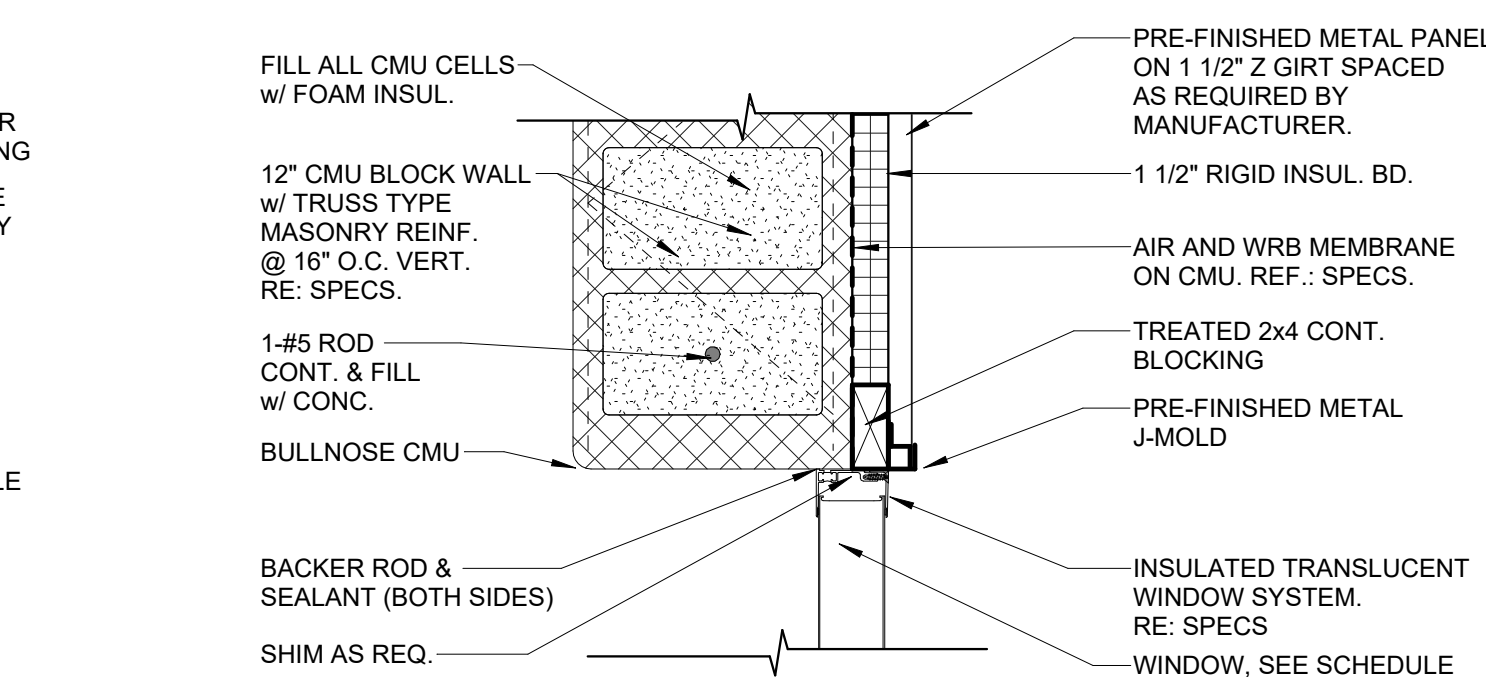


12 JAMB DETAIL
1 1/2" = 1'-0" | RE:J/A2.03

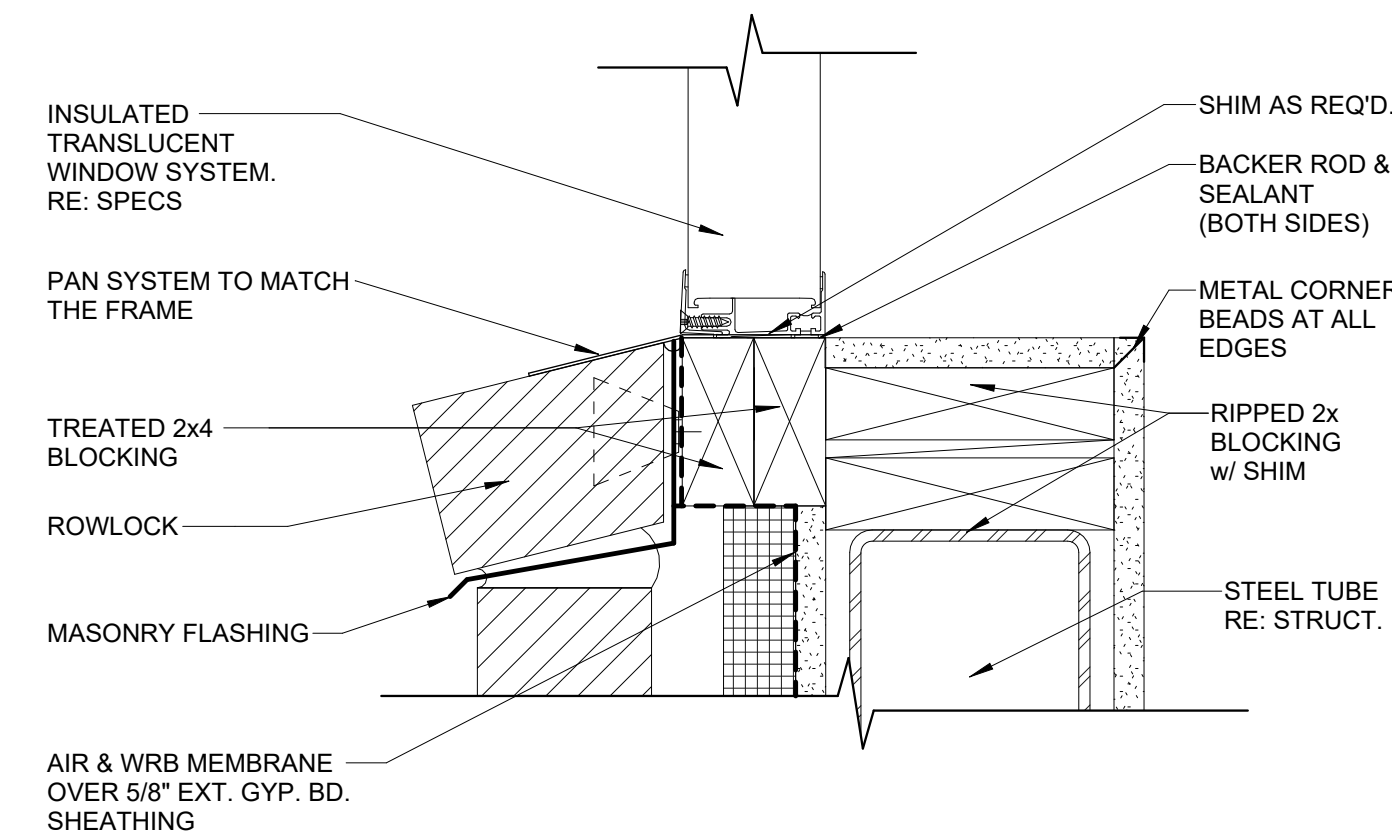


21 WINDOW SILL
3" = 1'-0" | RE:A/A2.03

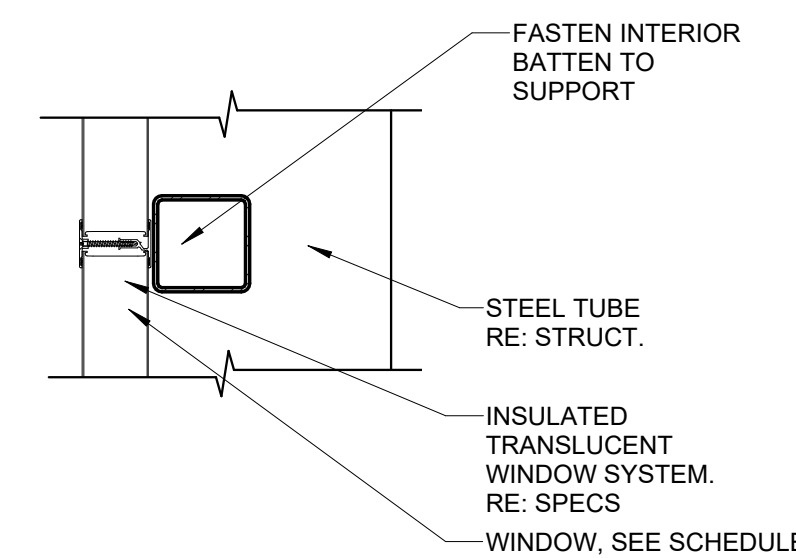

20 JAMB DETAIL
1 1/2" = 1'-0" | RE:J/A2.03

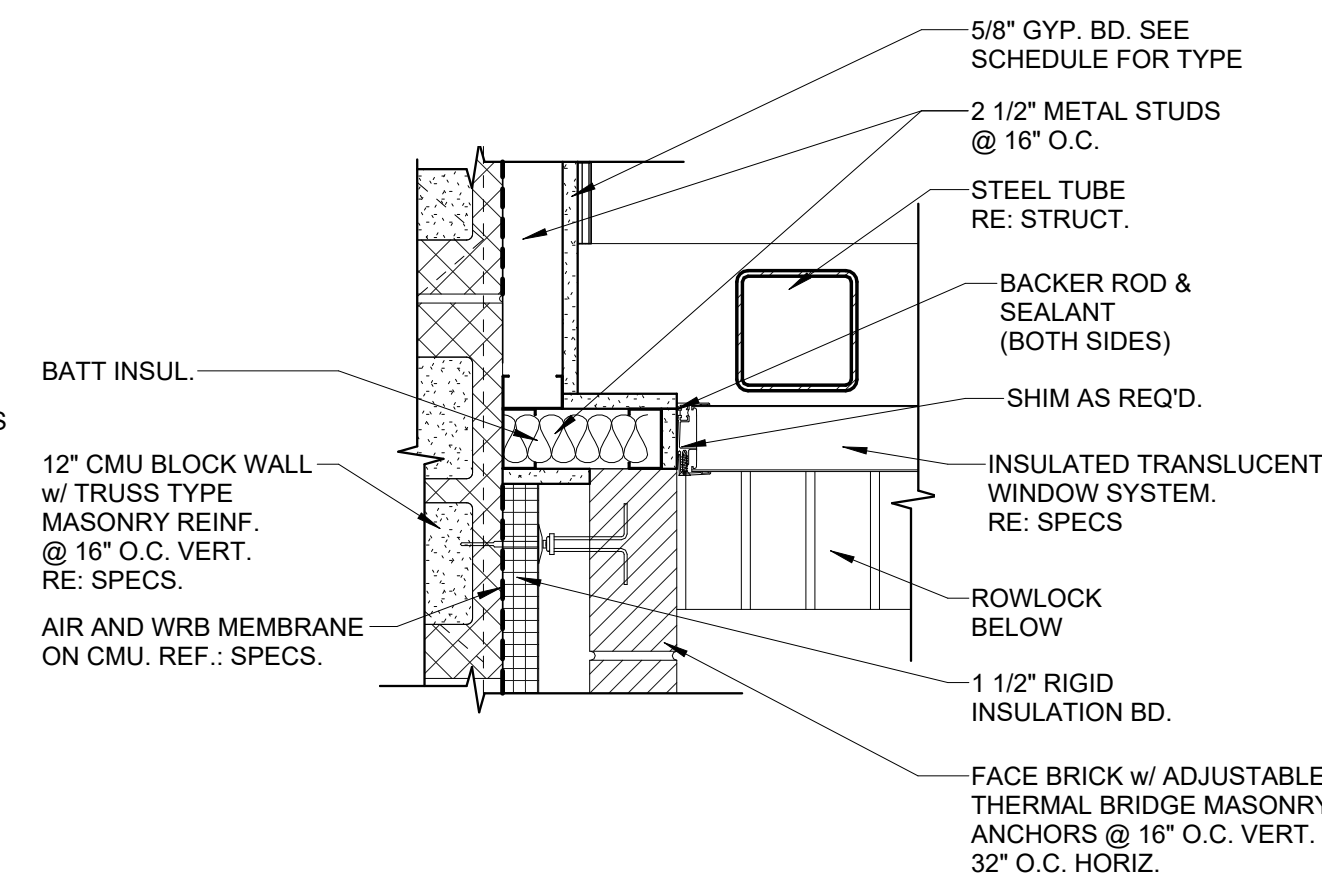

19 JAMB DETAIL
1 1/2" = 1'-0" | RE:G/A2.03

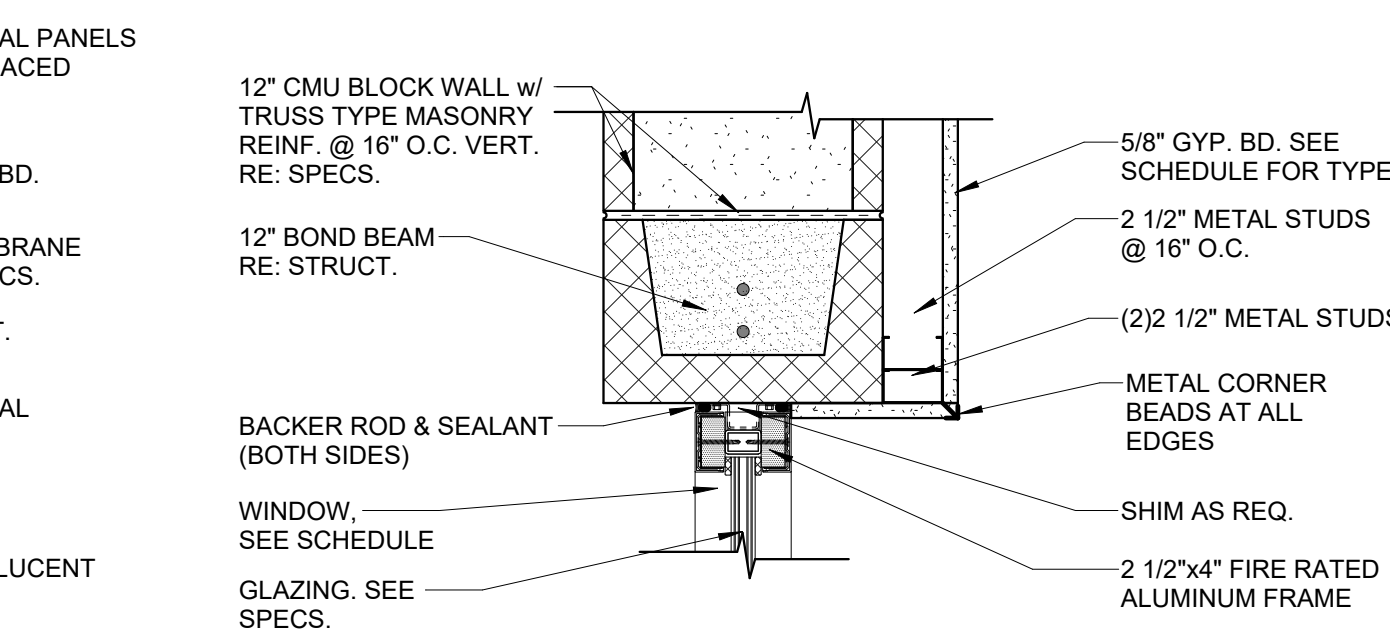

18 HEAD DETAIL
1 1/2" = 1'-0" | RE:M/A2.03

TBA STUDIO
ARCHITECTURE
103 Cypress Street
West Monroe, LA 71291
Tel. 318.340.4560
Fax. 318.998.1315
www.tbastudio.com

TBA

SCHOOL OF CONSTRUCTION PRACTICE
LAB BUILDING, UNIVERSITY OF
LOUISIANA MONROE

507 Filhiol Ave, Monroe, LA 71203

DRAWING REVISIONS		
No.	Description	Date

DRAWN BY: KB, MU

CHECKED BY: CW

SHEET

A2.04

Date: NOV 2025

Project No.: 24-0059

File Name:

DESCRIPTION:

WINDOW DETAILS