




1 ENLARGED WALL BASE DETAIL
3" = 1'-0" | RE:1/A4.01

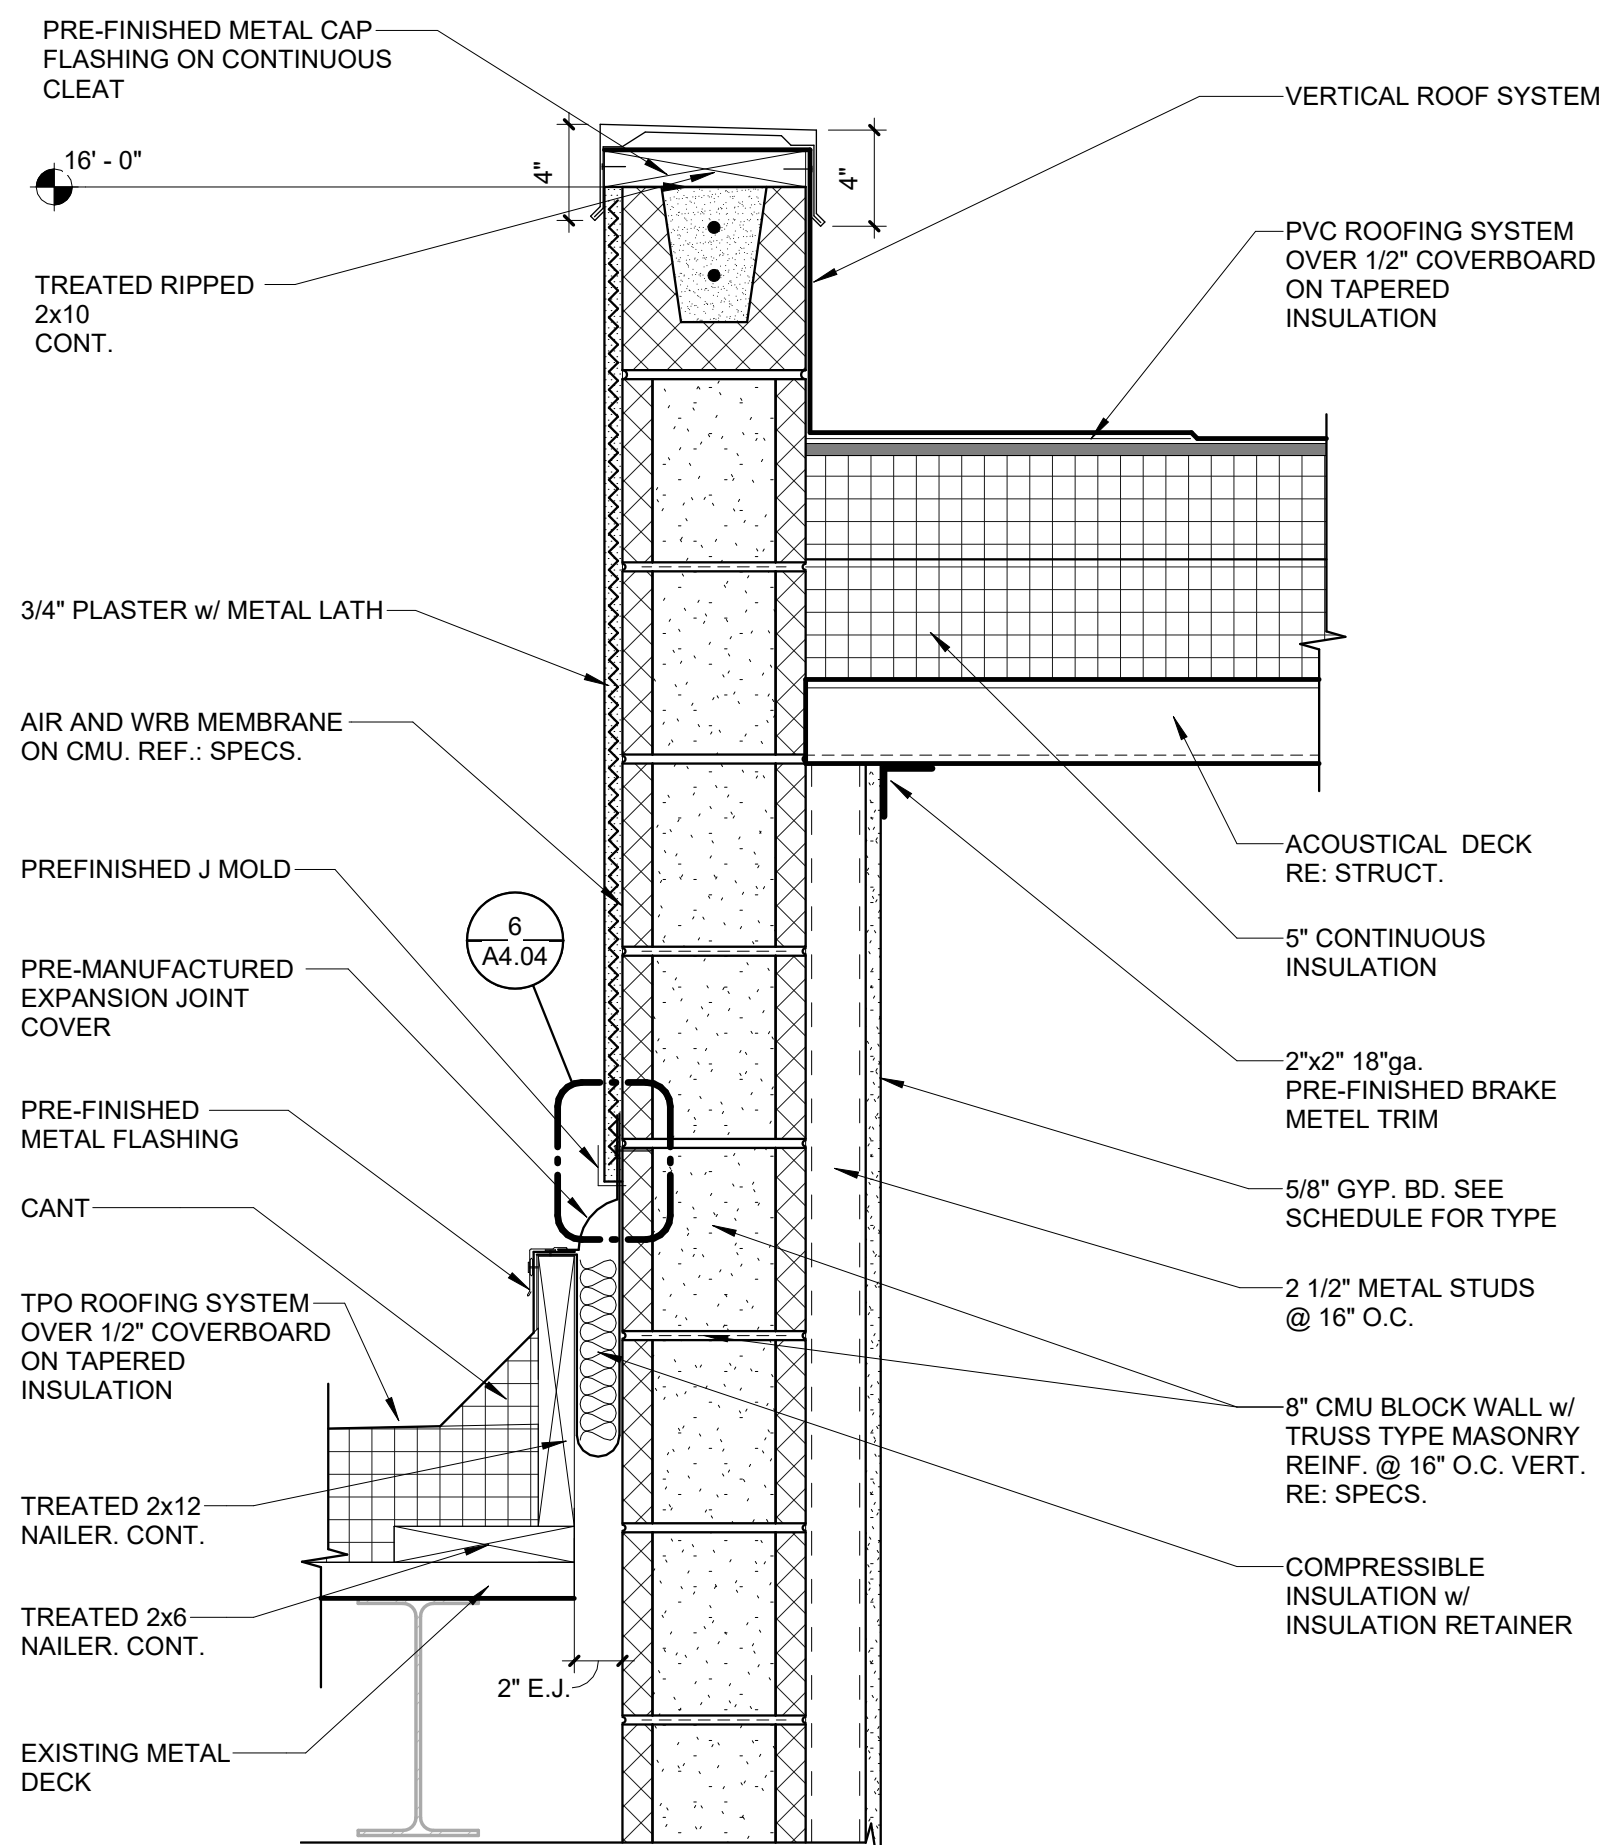


4 ENLARGED DETAIL
1 1/2" = 1'-0" | RE:1/A1.03

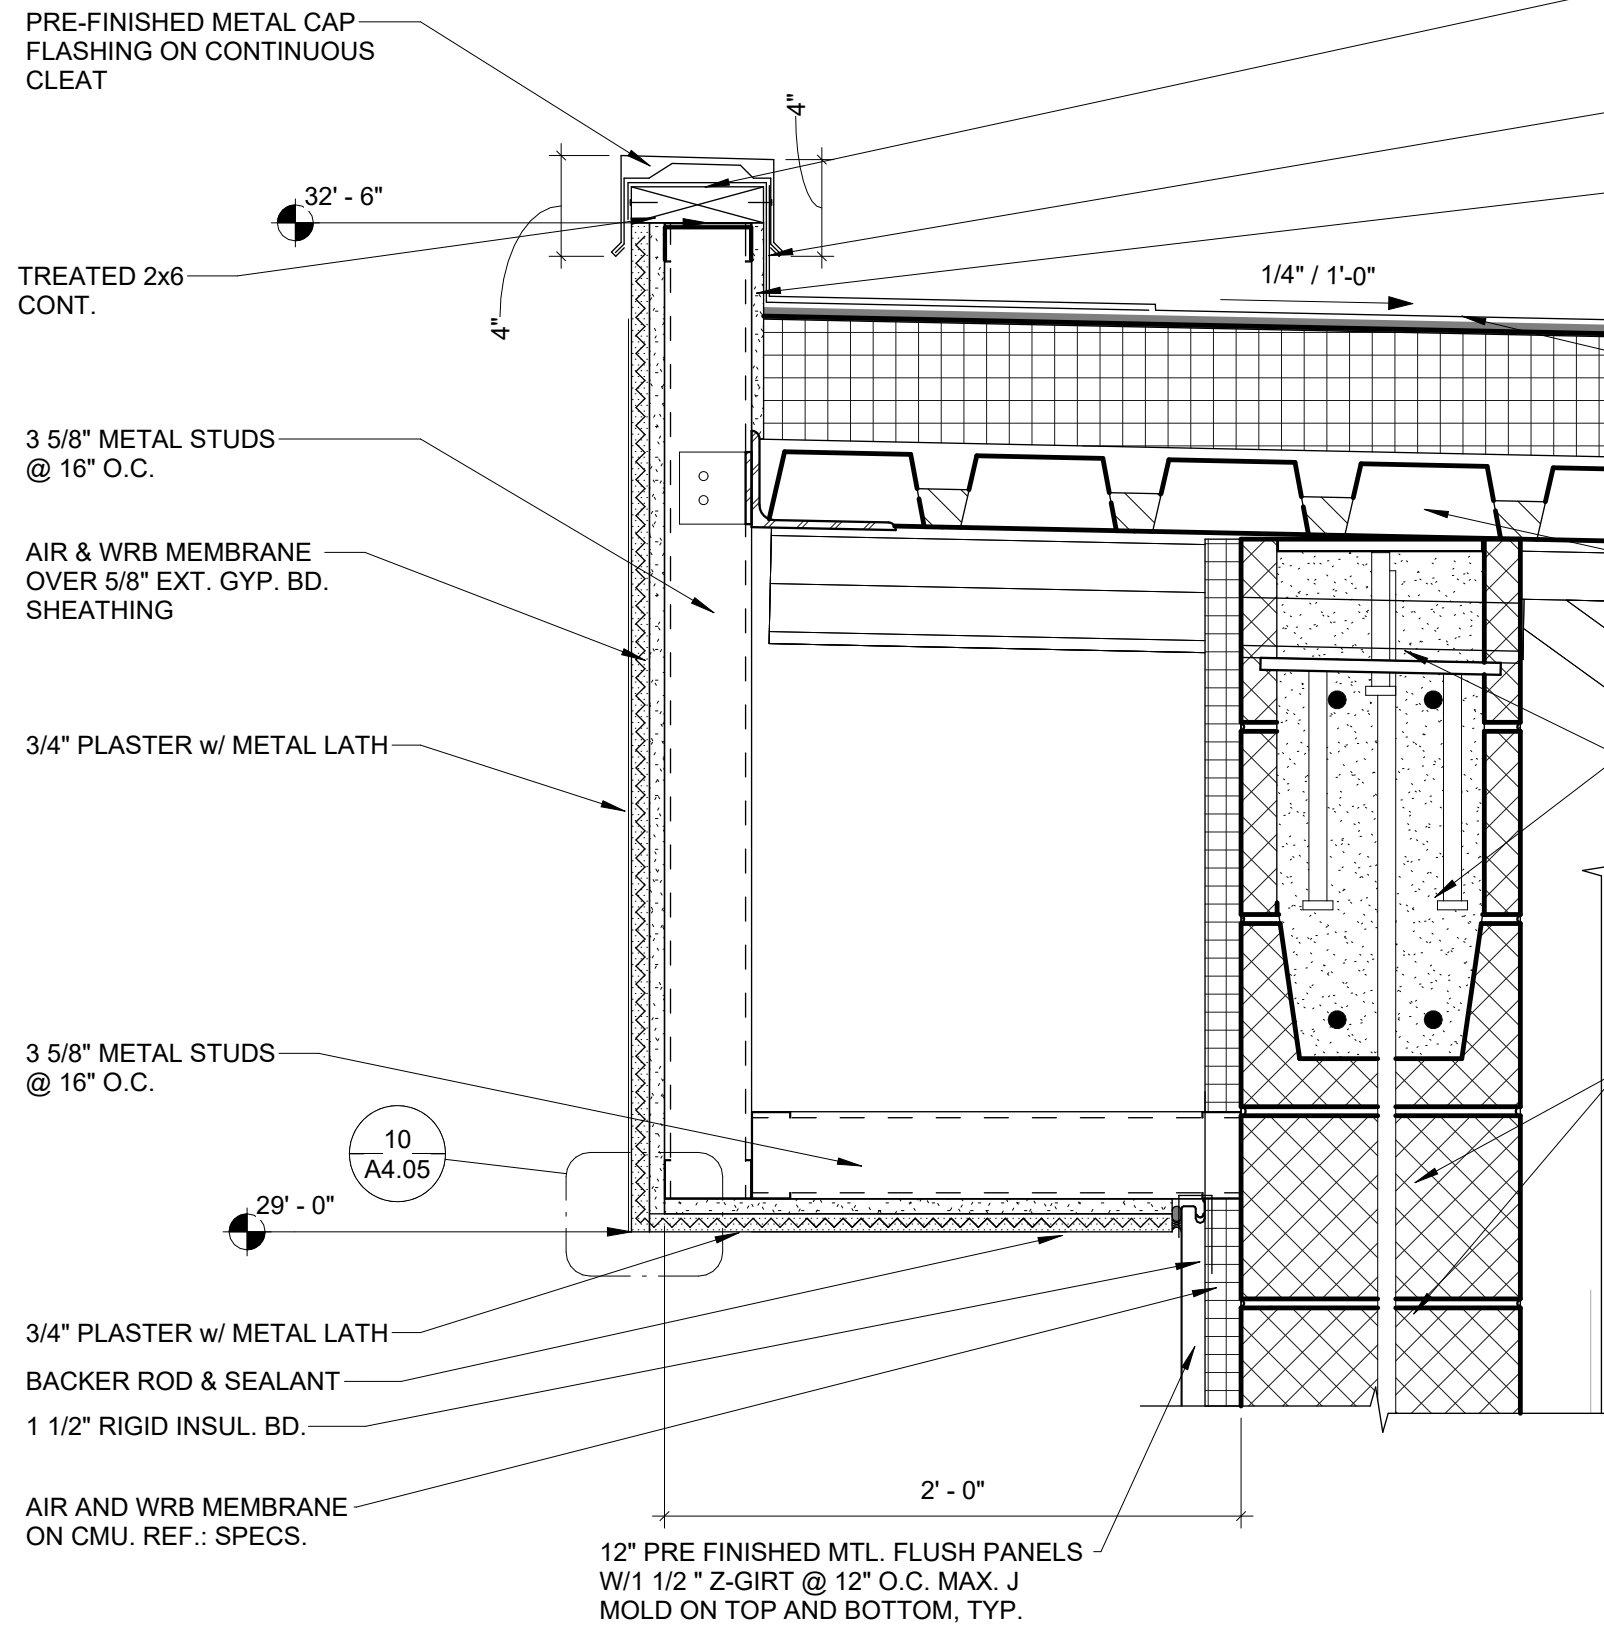


2 ENLARGED DETAIL
1 1/2" = 1'-0" | RE:1/A1.03

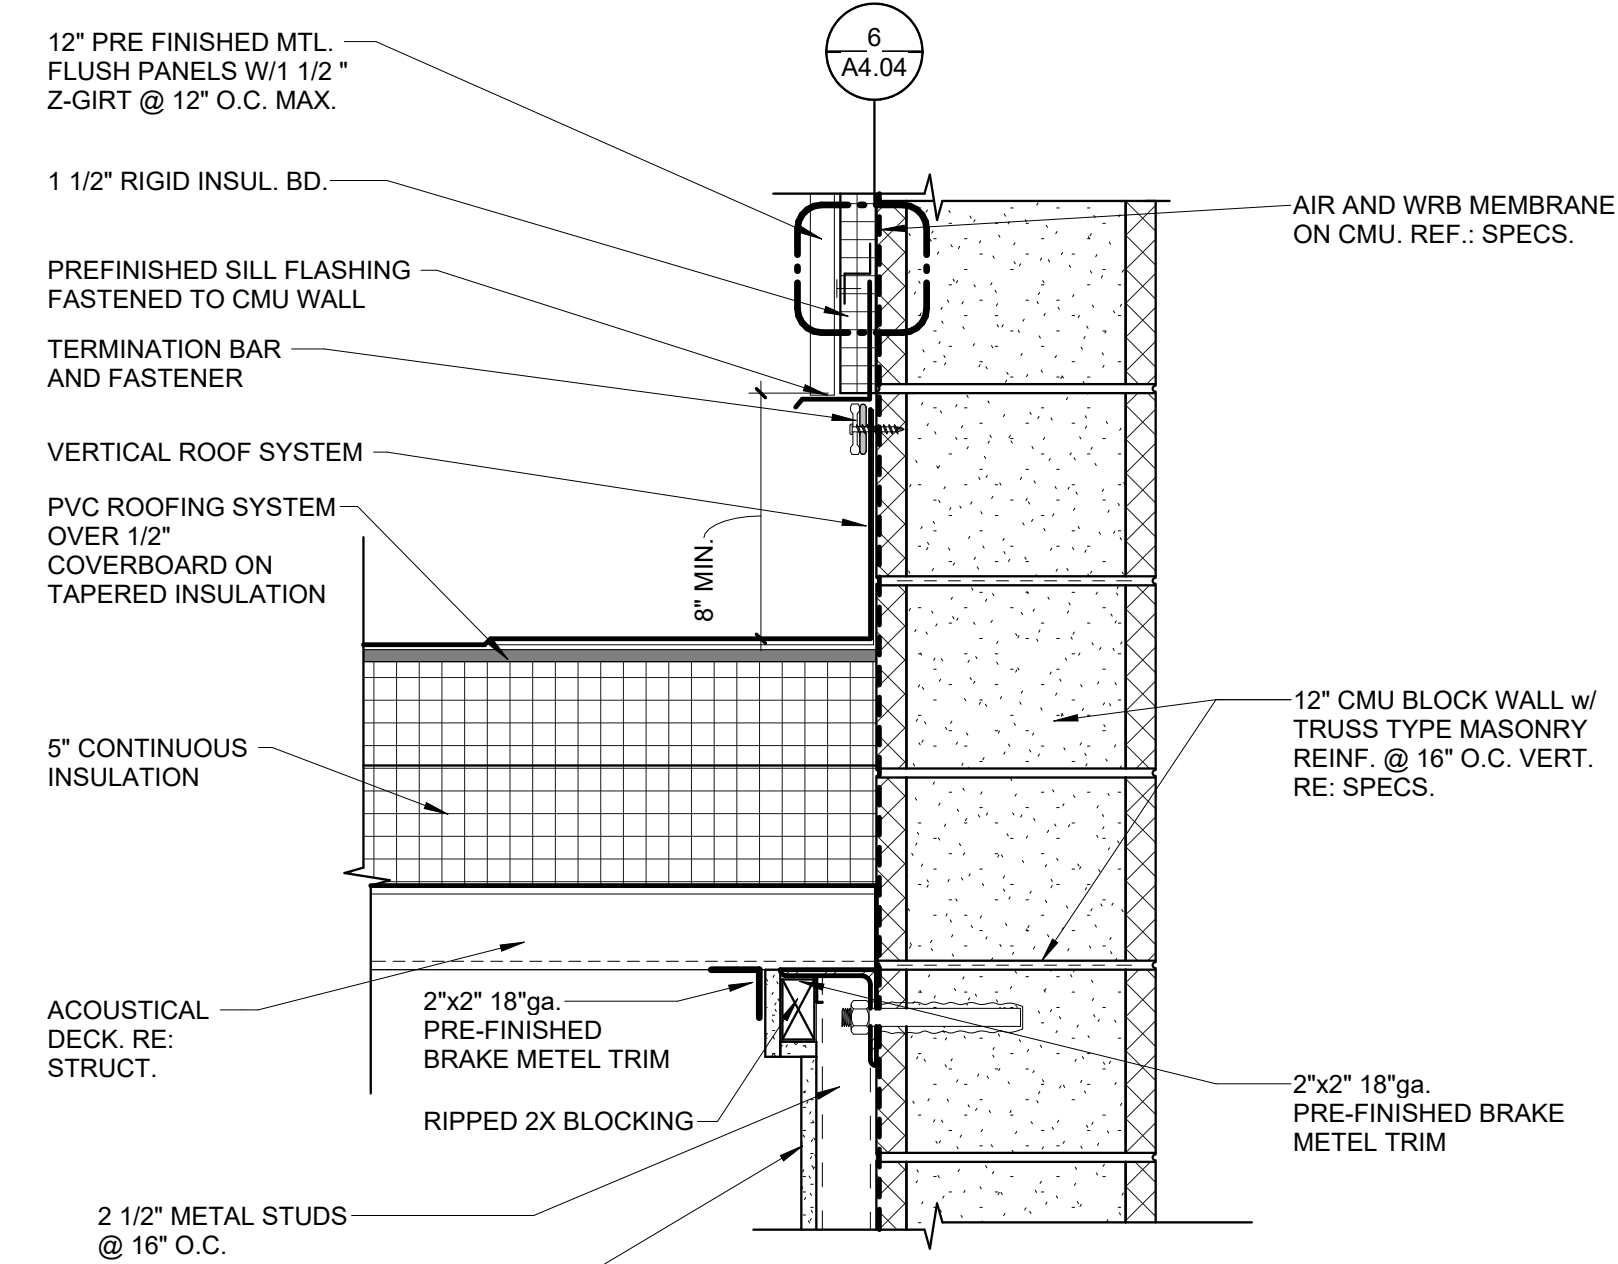


5 ENLARGED DETAIL
1 1/2" = 1'-0" | RE:1/A4.01

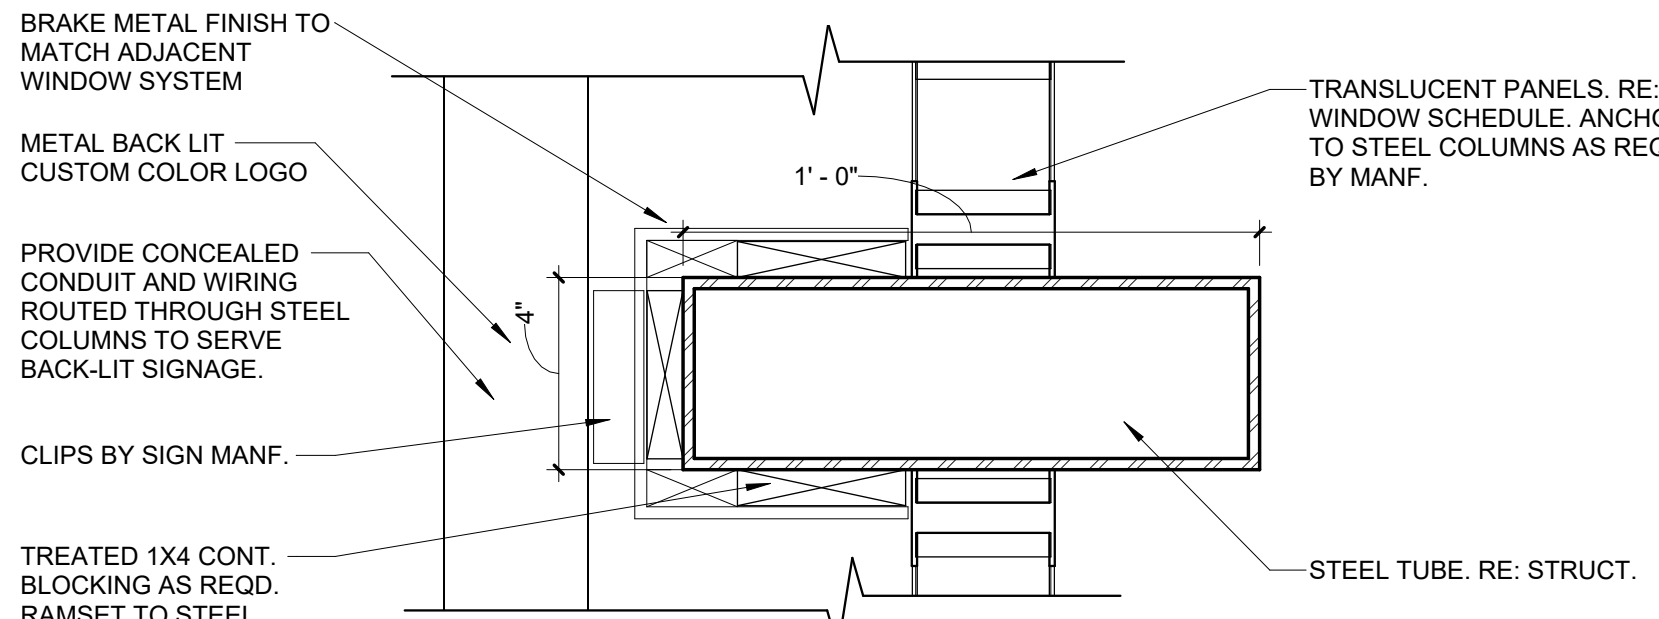


6 ENLARGED DETAIL
3" = 1'-0" | RE:1/A1.01

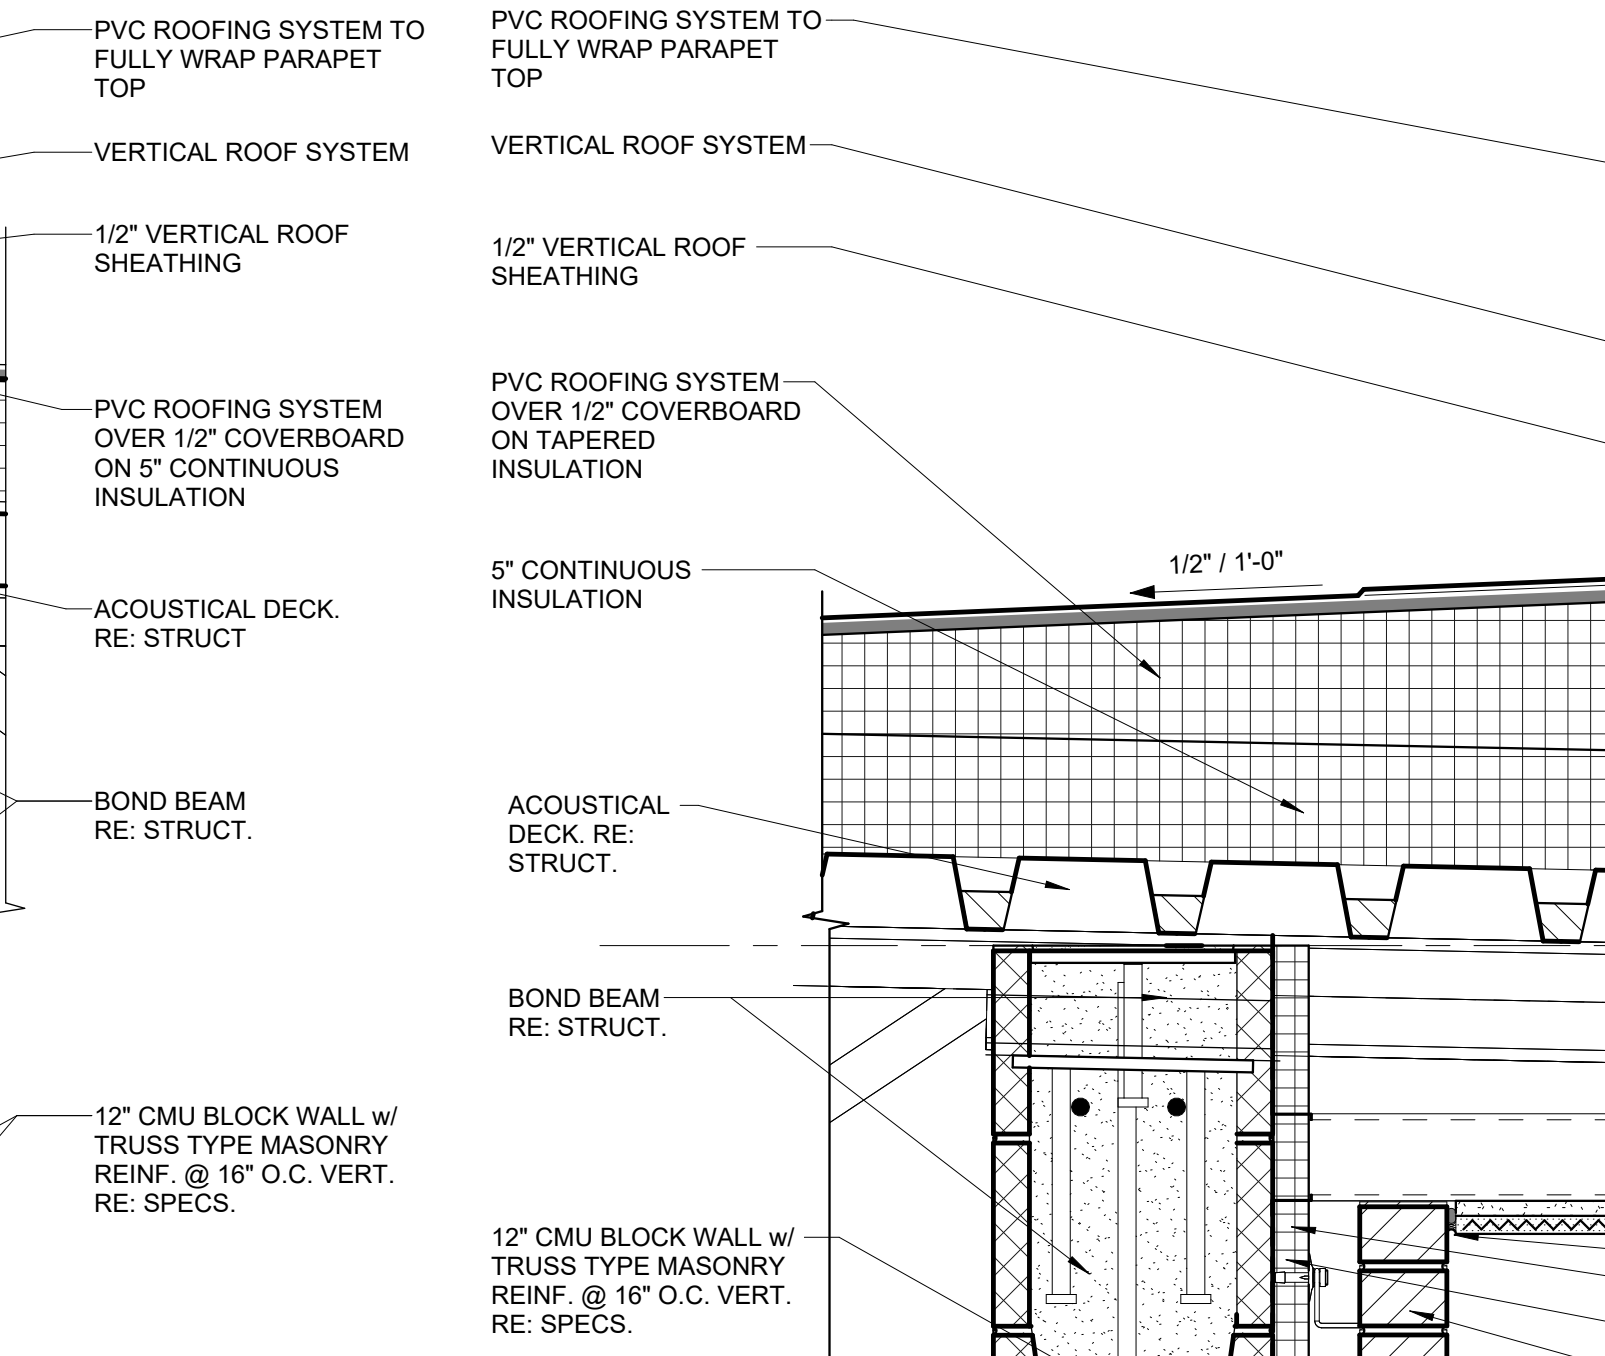


3 ENLARGED DETAIL
1 1/2" = 1'-0" | RE:1/A1.03

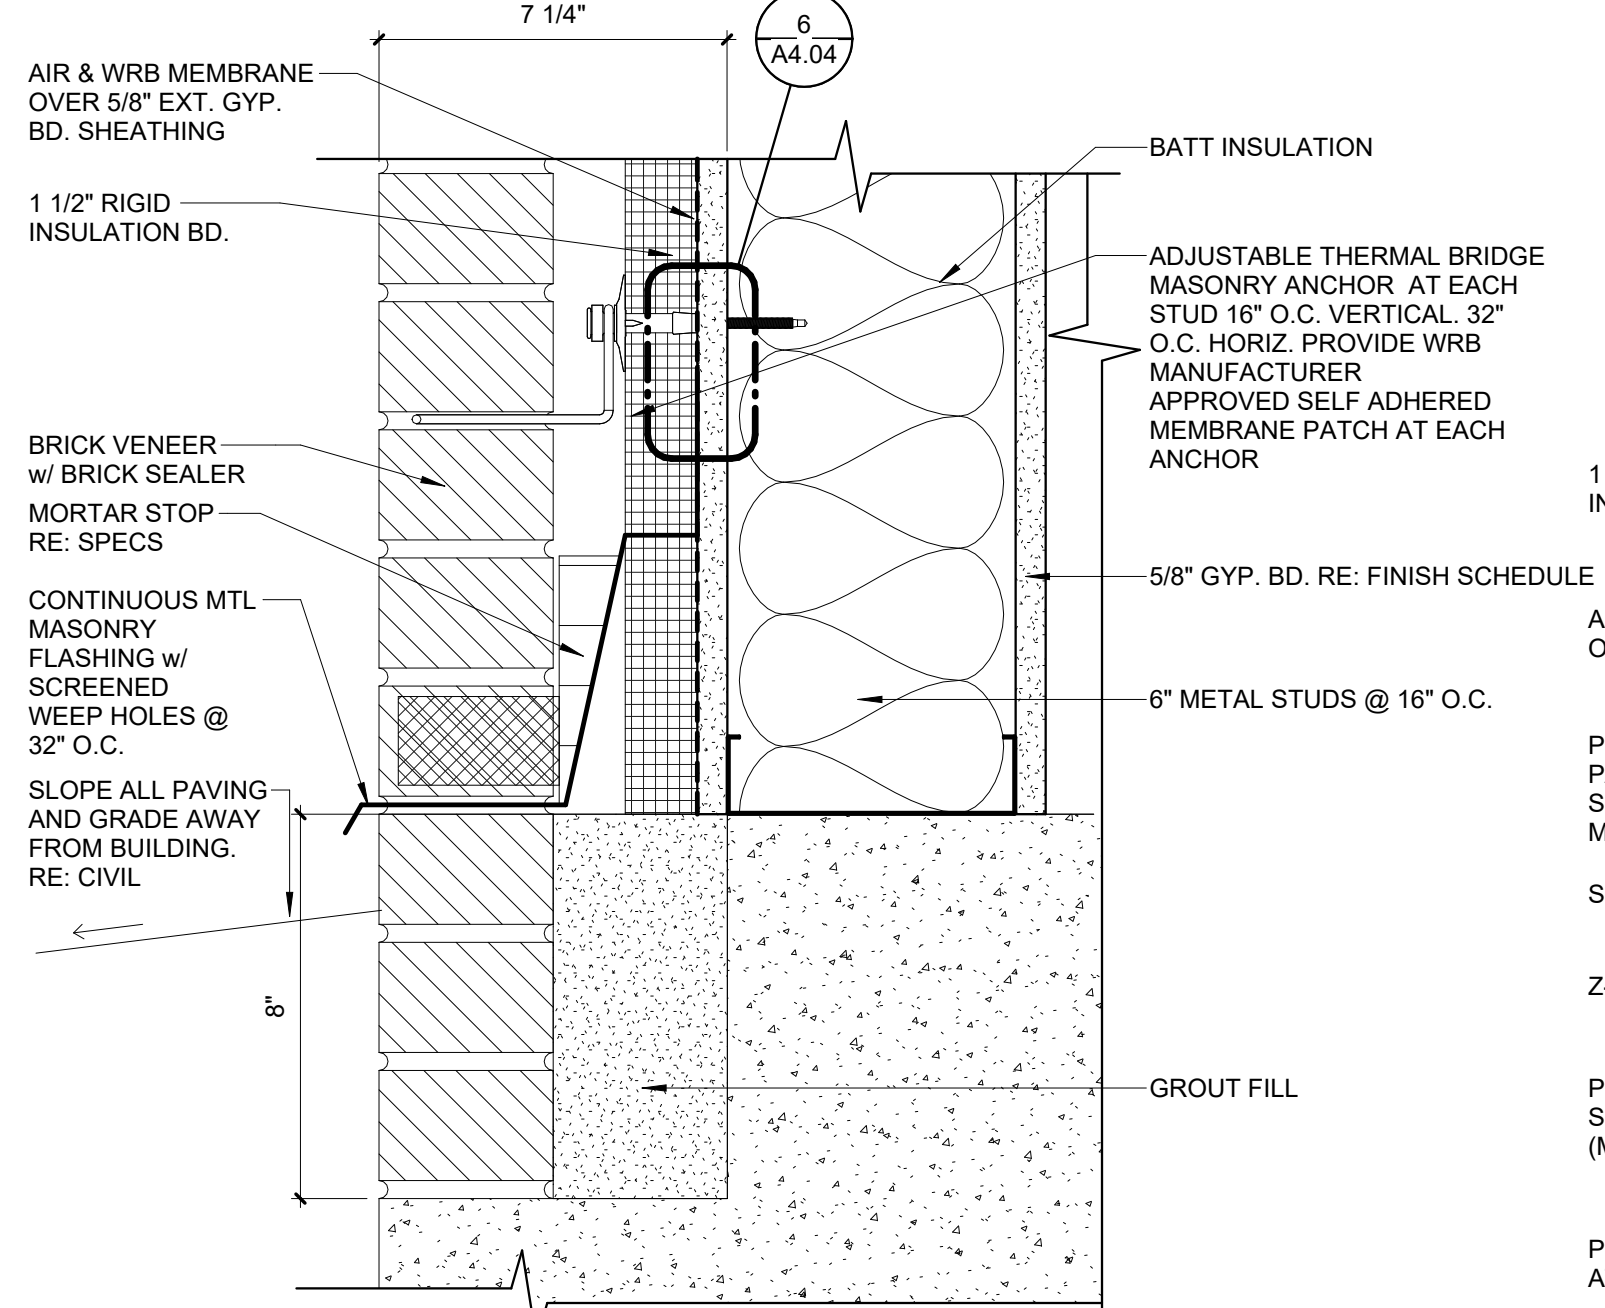

8 ENLARGED WALL BASE DETAIL
3" = 1'-0" | RE:2/A4.01

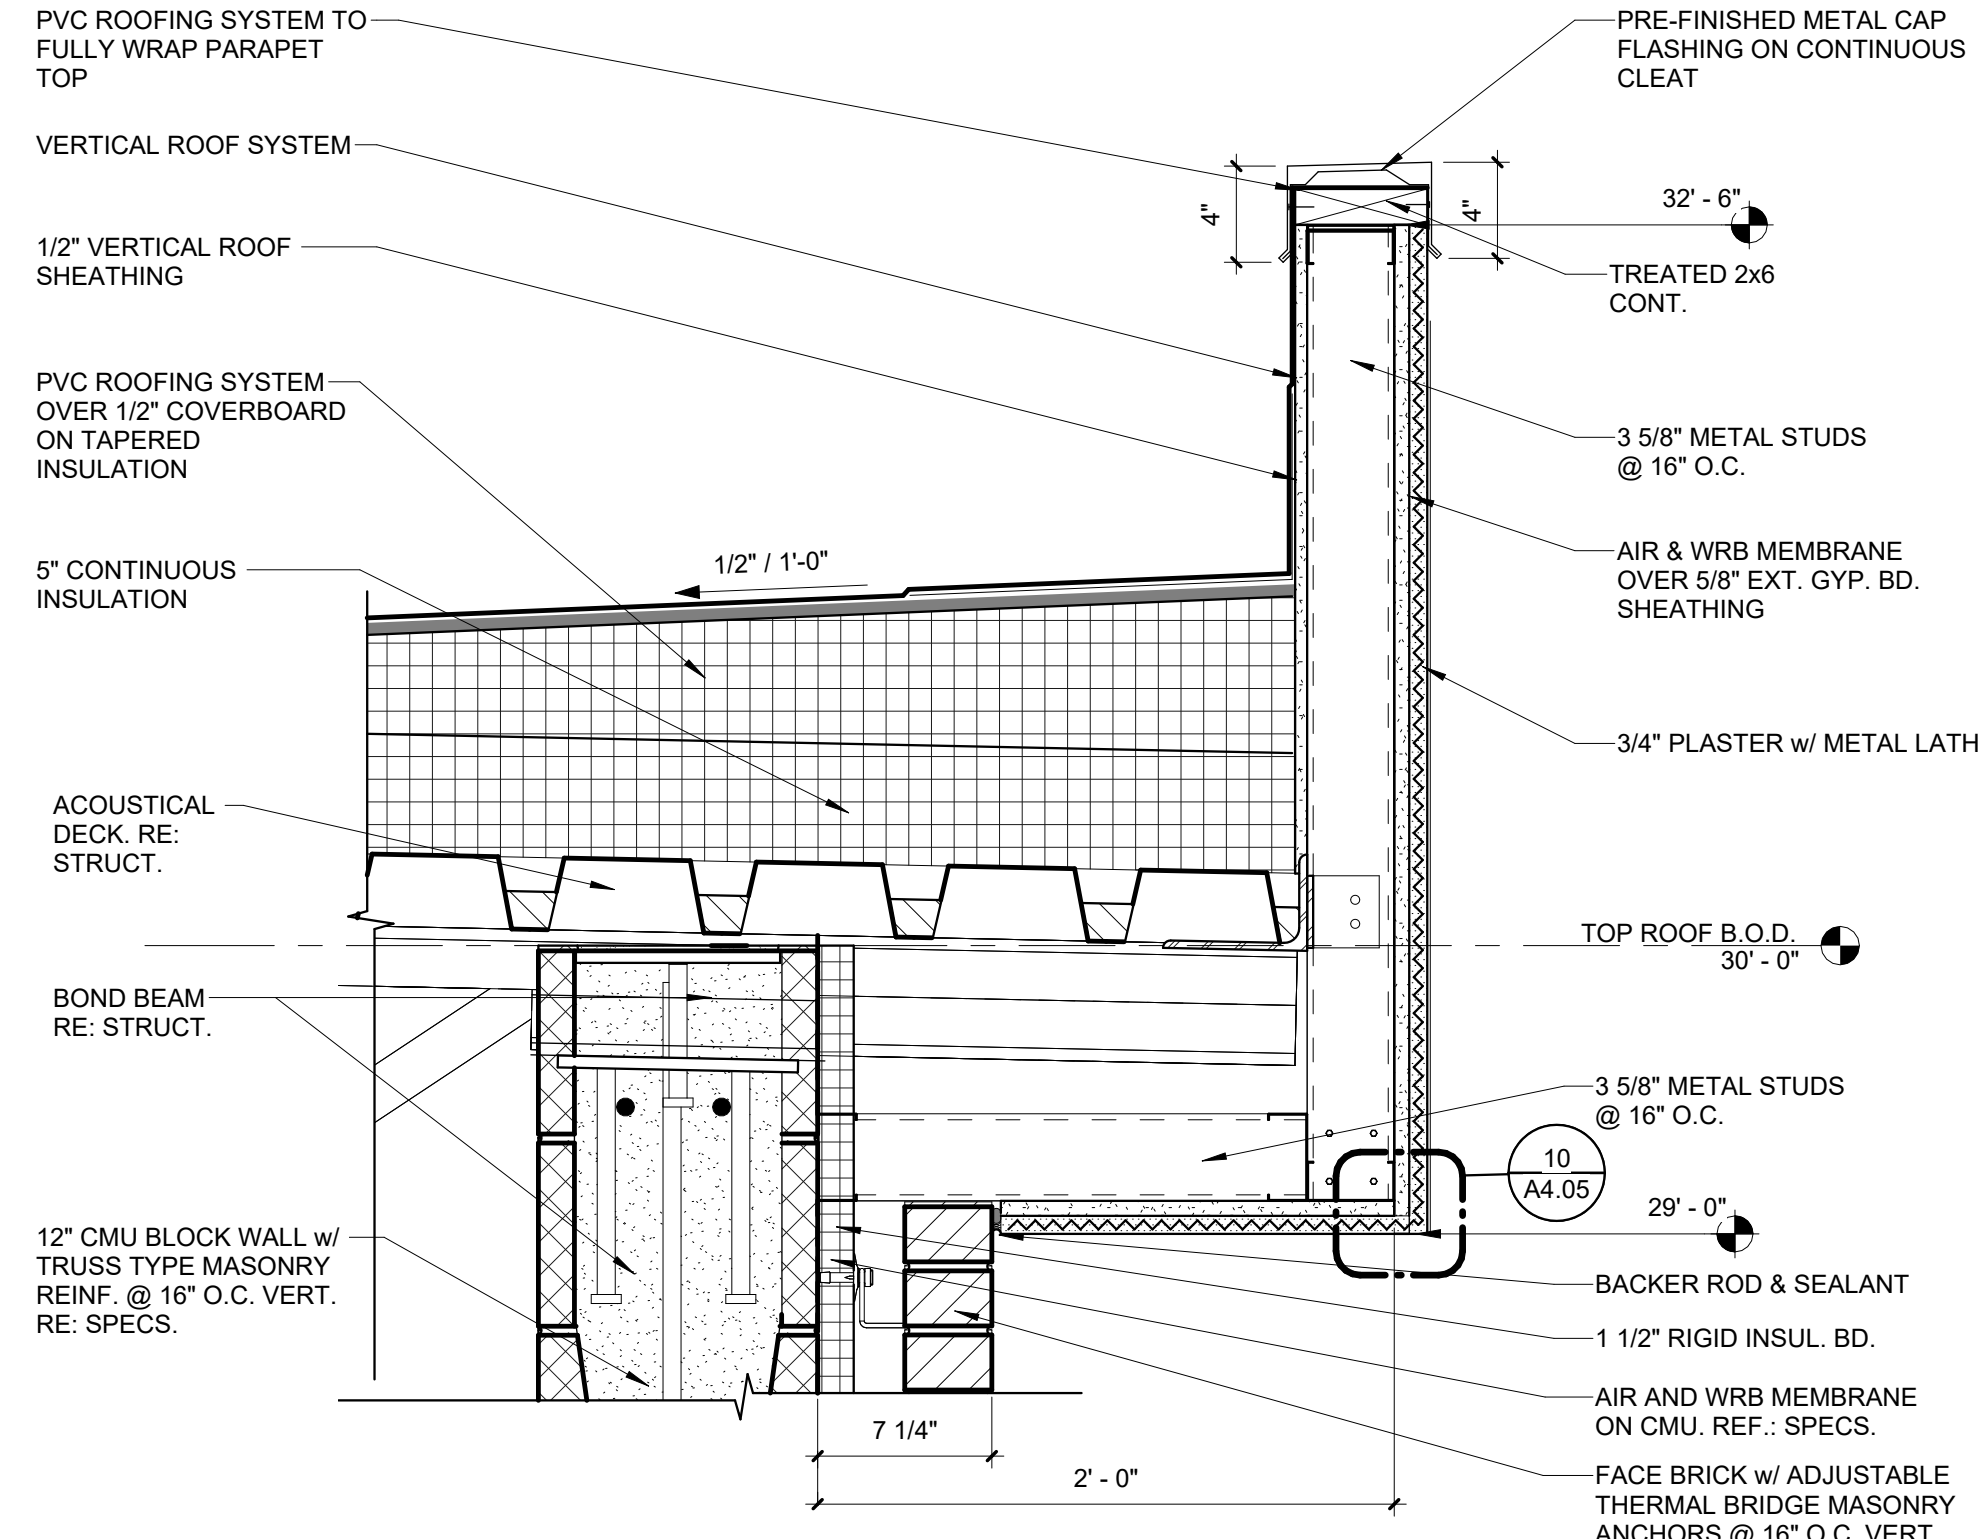

7 ENLARGED DETAIL
1 1/2" = 1'-0" | RE:2/A4.01

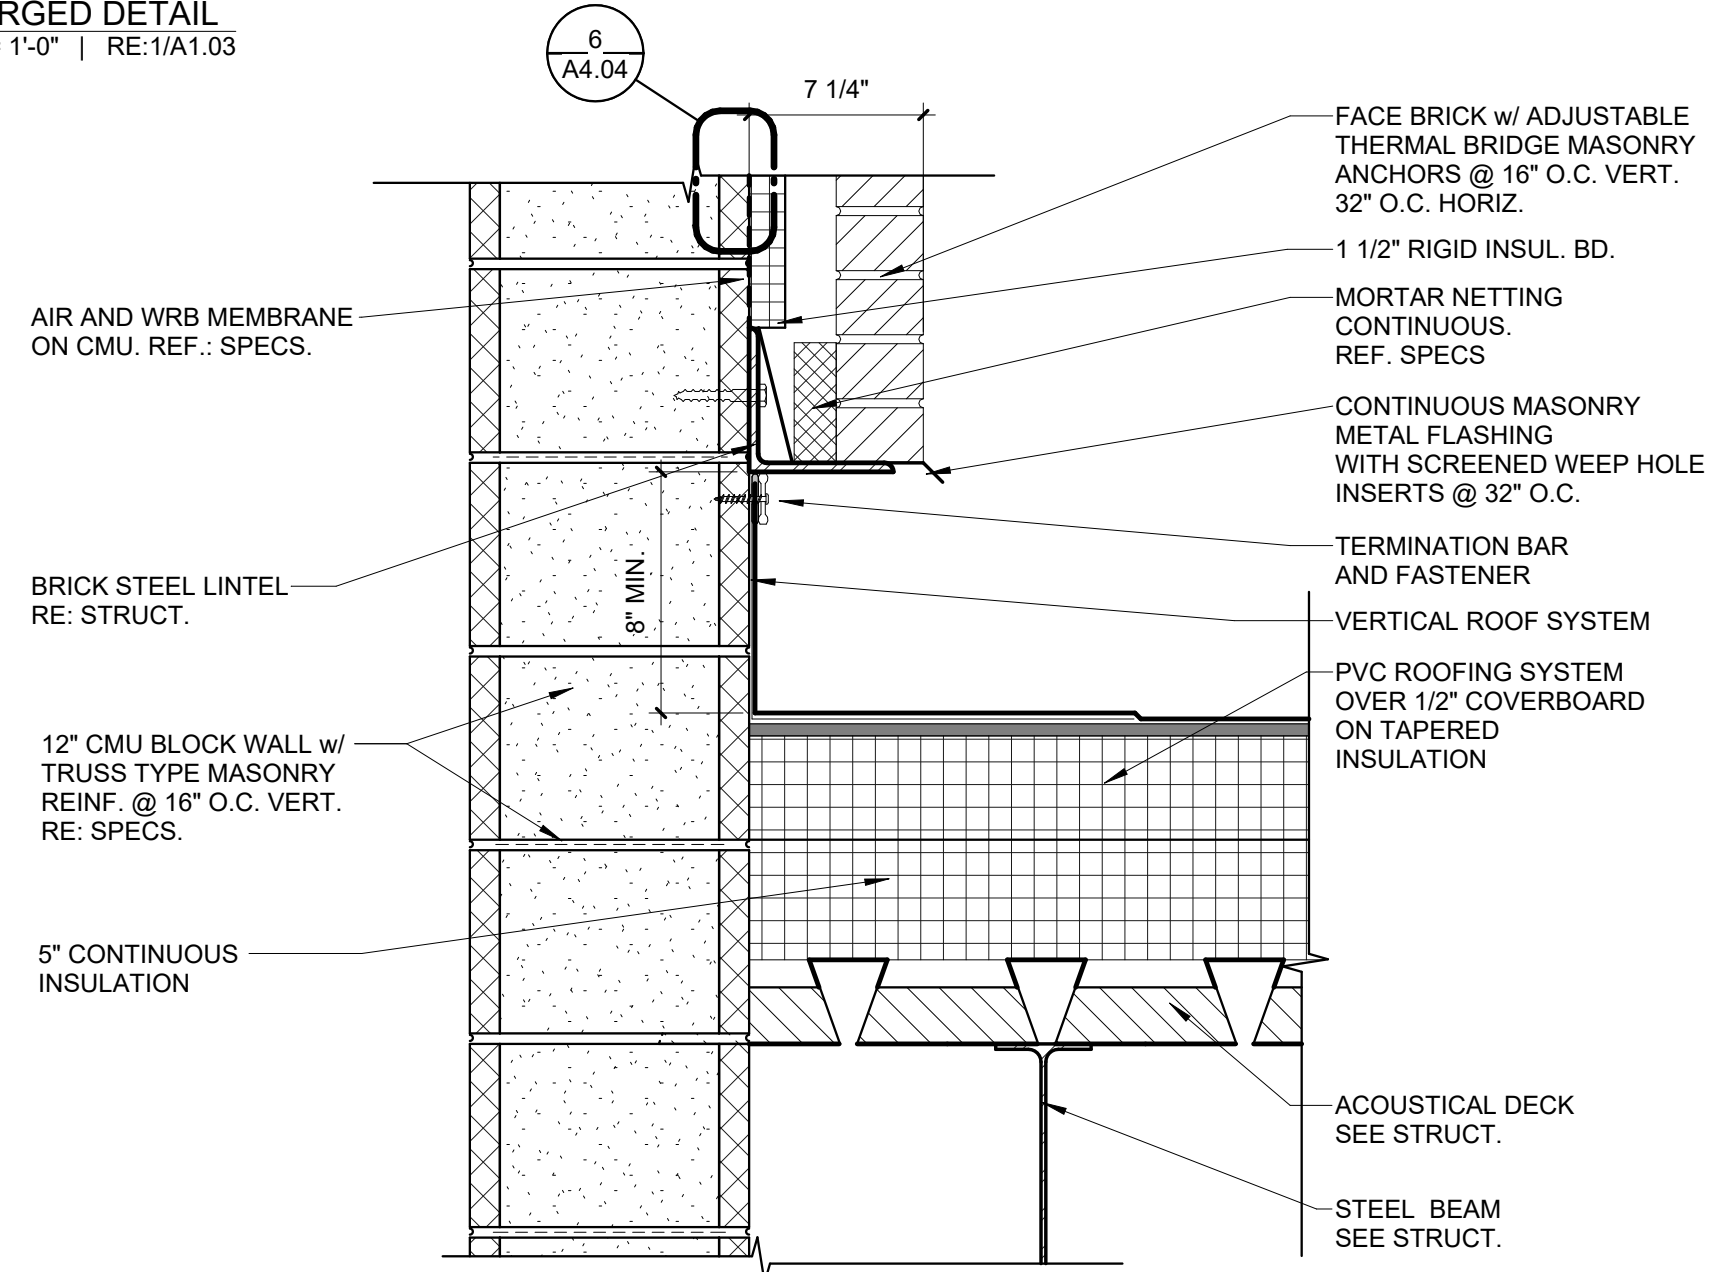

9 ENLARGED WALL BASE DETAIL
3" = 1'-0" | RE:2/A4.02

TBA STUDIO
ARCHITECTURE
103 Cypress Street
West Monroe, LA 71291
Tel. 318.340.1550
Fax. 318.998.1315
www.tbastudio.com

TBA

SCHOOL OF CONSTRUCTION PRACTICE
LAB BUILDING, UNIVERSITY OF
LOUISIANA MONROE

507 Filhiol Ave, Monroe, LA 71203

DRAWING REVISIONS		
No.	Description	Date

DRAWN BY: KB, MU

CHECKED BY: CW

SHEET

A4.03

Date: NOV 2025

Project No.: 24-0059

File Name:

DESCRIPTION:
SECTIONS AND
DETAILS