




1 TECHNOLOGY LAB 110 ELE. 1
1/4" = 1'-0" | RE:1/A1.01

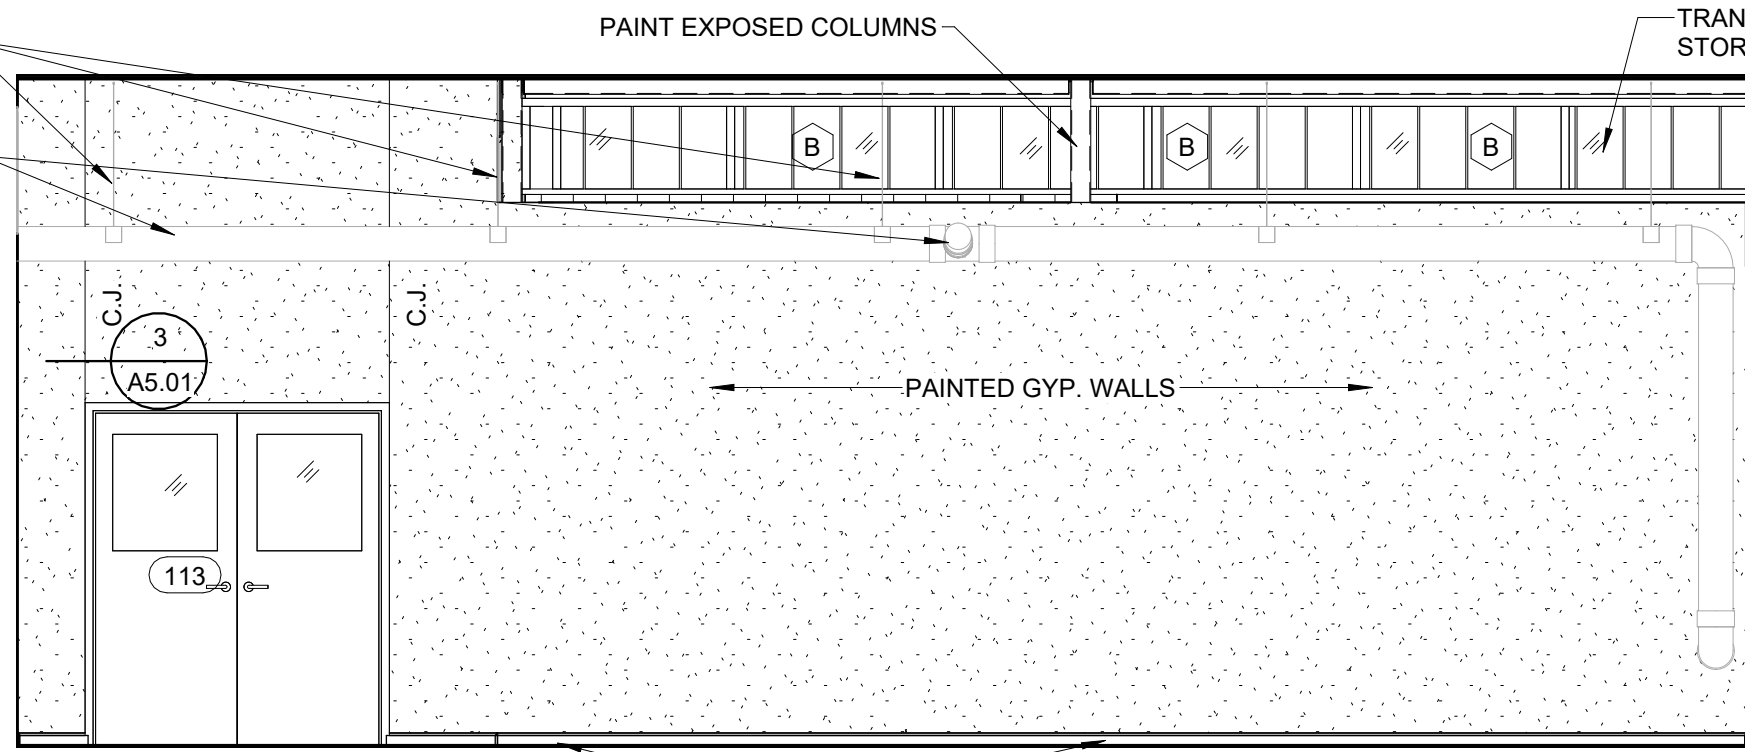


2 TECHNOLOGY LAB 110 ELE. 9
1/4" = 1'-0" | RE:1/A1.01

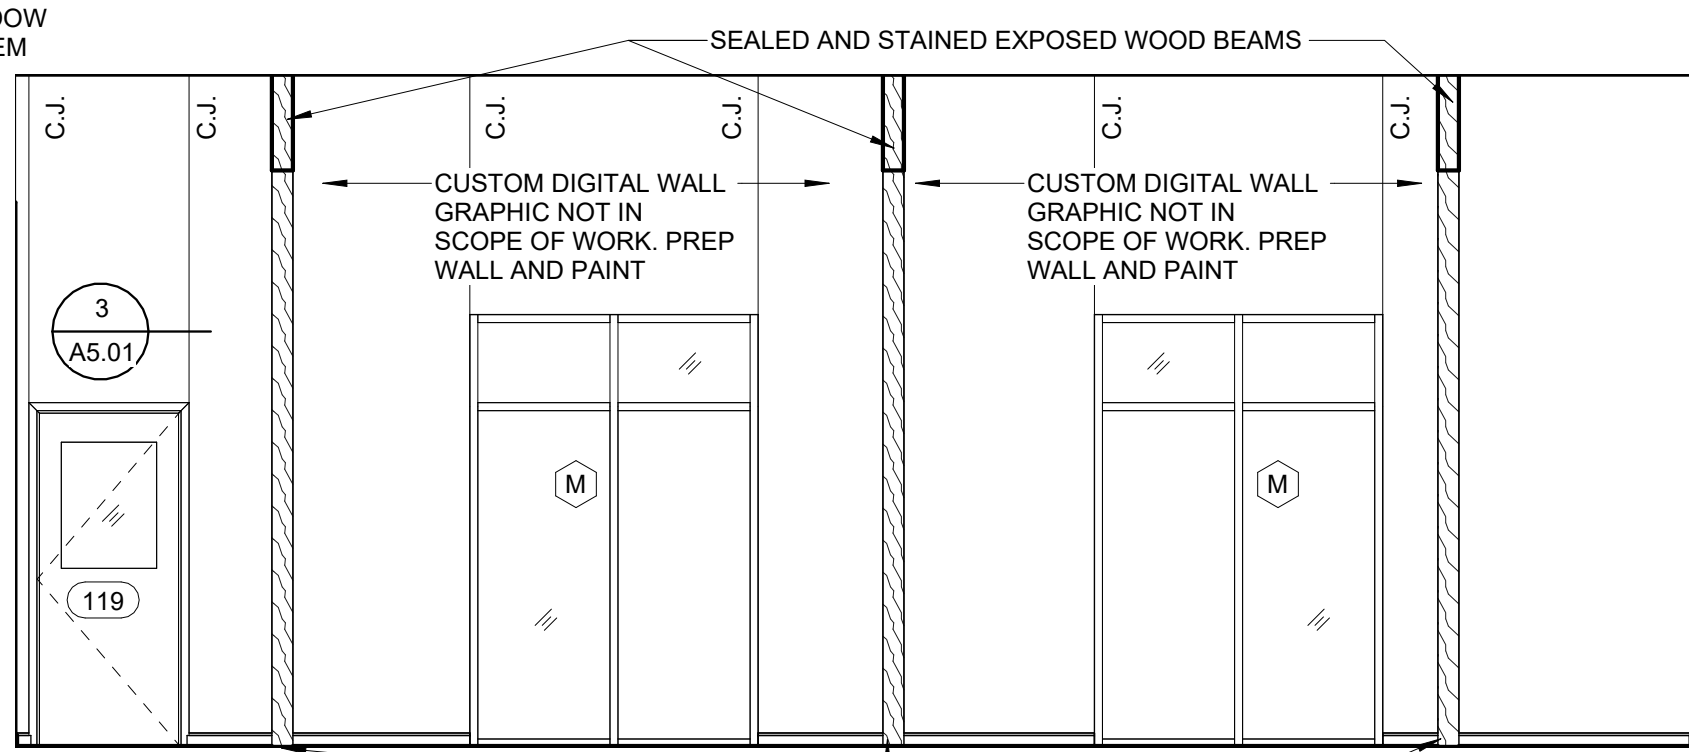


3 FLEX ROOM 108 ELE. 3
1/4" = 1'-0" | RE:1/A1.01

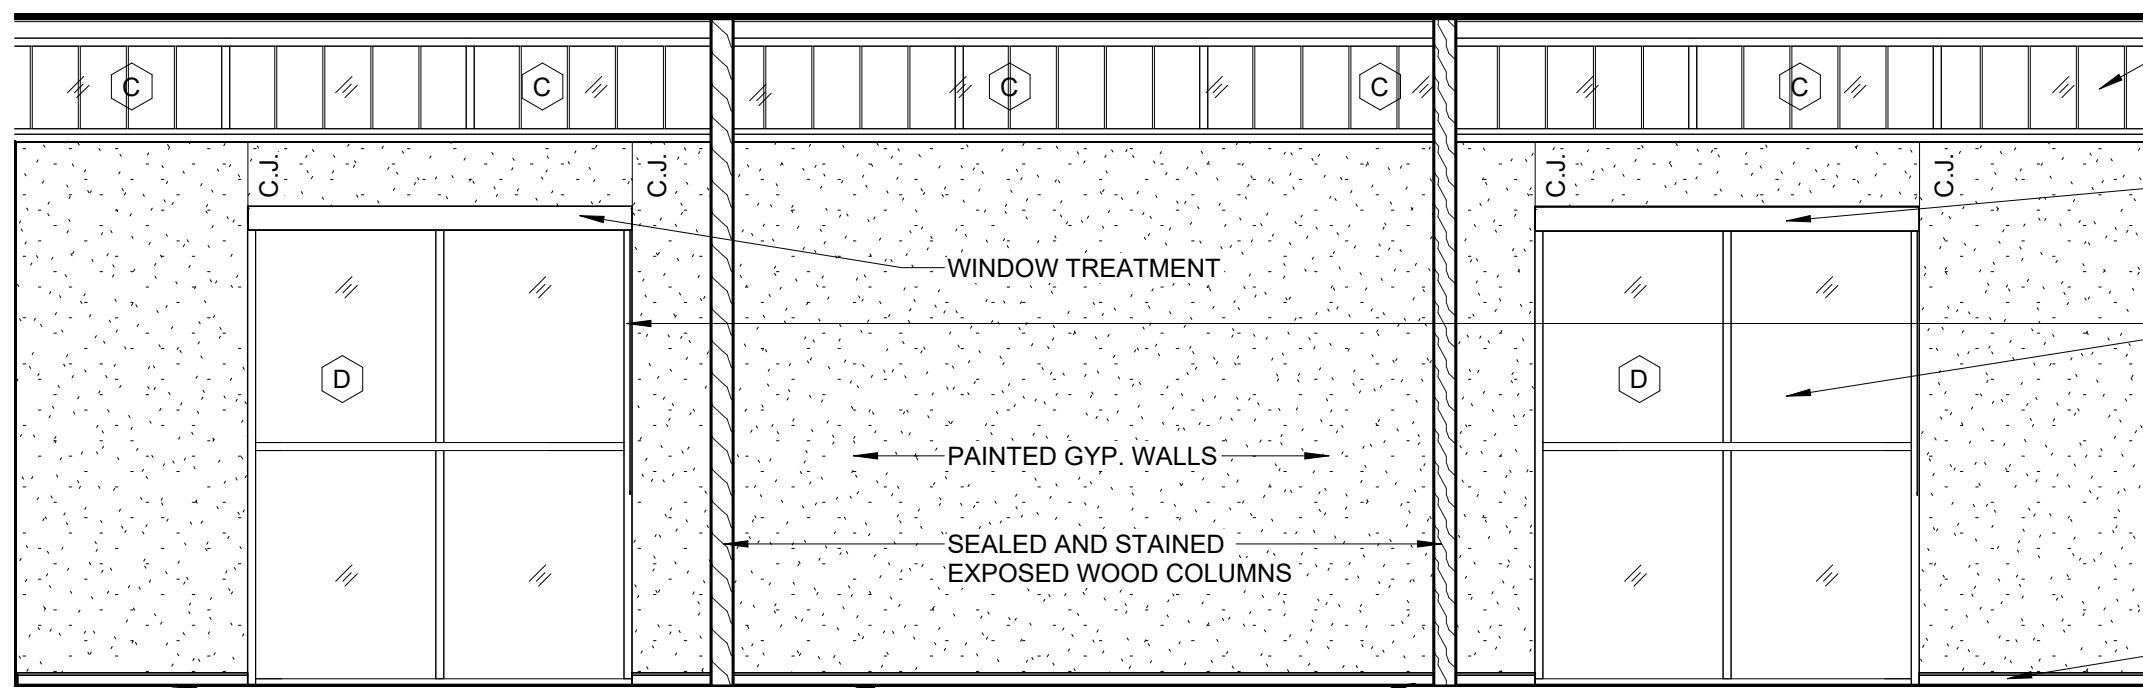


4 TECHNOLOGY LAB 110 ELE. 4
1/4" = 1'-0" | RE:1/A1.01

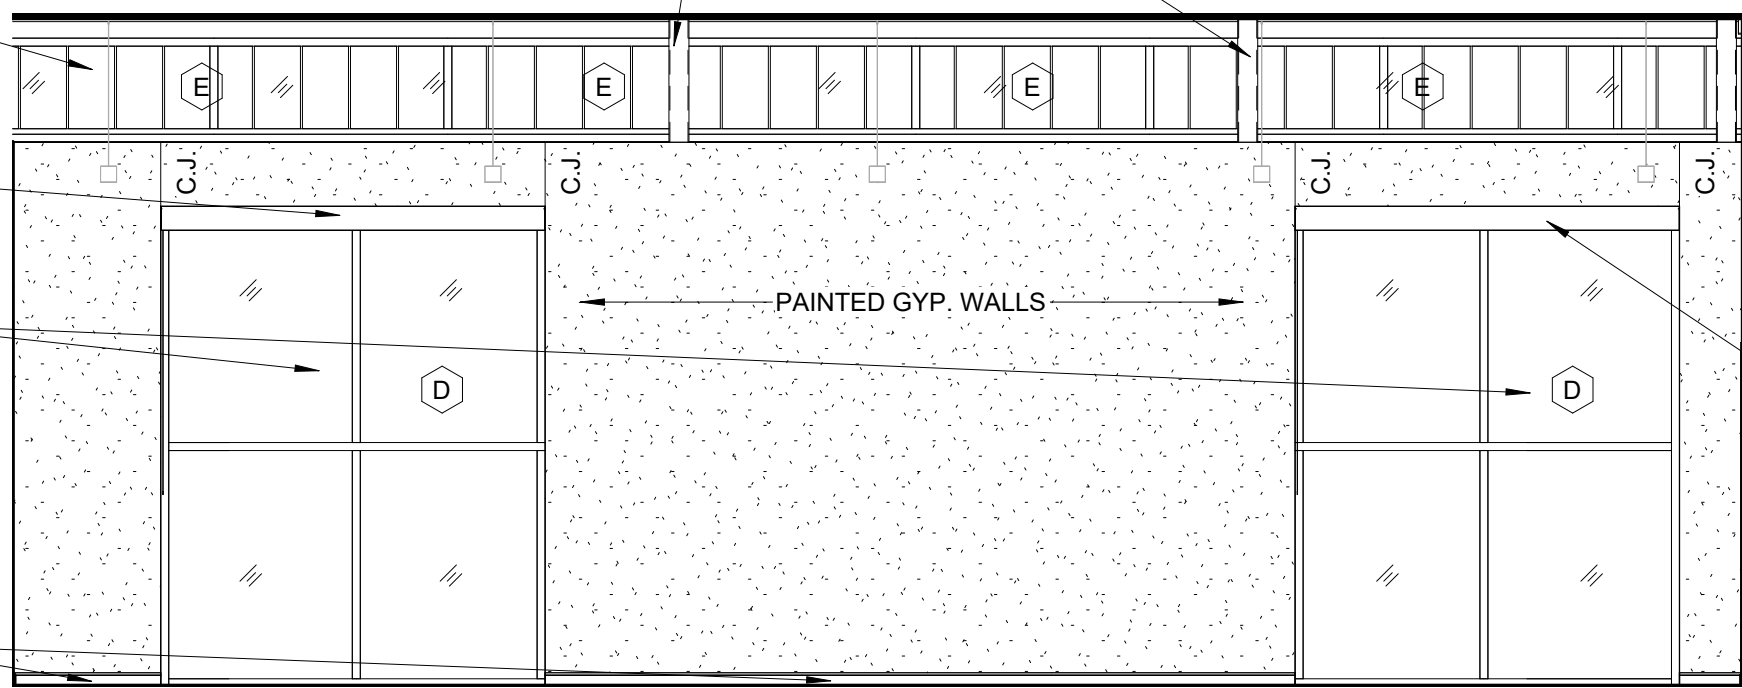


5 TECHNOLOGY LAB 110 ELE. 5
1/4" = 1'-0" | RE:1/A1.01

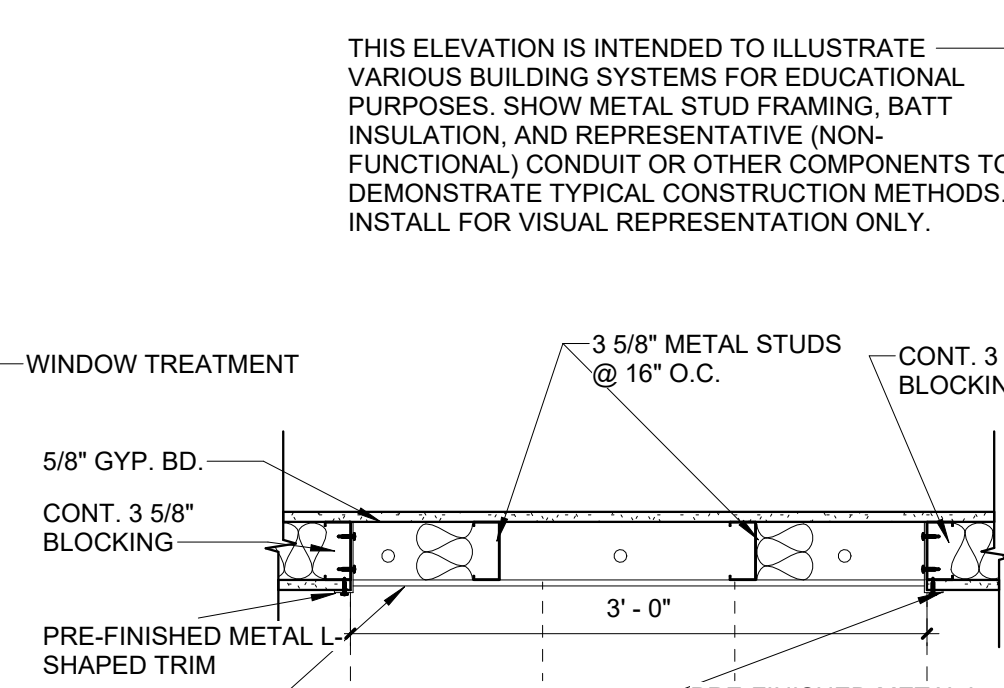


THIS ELEVATION IS INTENDED TO ILLUSTRATE VARIOUS BUILDING SYSTEMS FOR EDUCATIONAL PURPOSES. SHOW METAL STUD FRAMING, BATT INSULATION, AND REPRESENTATIVE (NON-FUNCTIONAL) CONDUIT OR OTHER COMPONENTS TO DEMONSTRATE TYPICAL CONSTRUCTION METHODS. INSTALL FOR VISUAL REPRESENTATION ONLY.

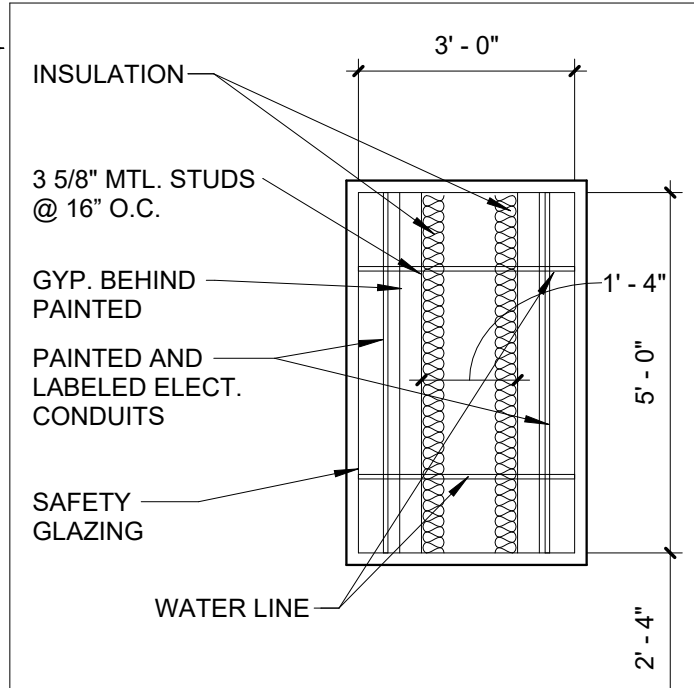


7 CORRIDOR 104 ELE. 7
3/8" = 1'-0" | RE:1/A1.01

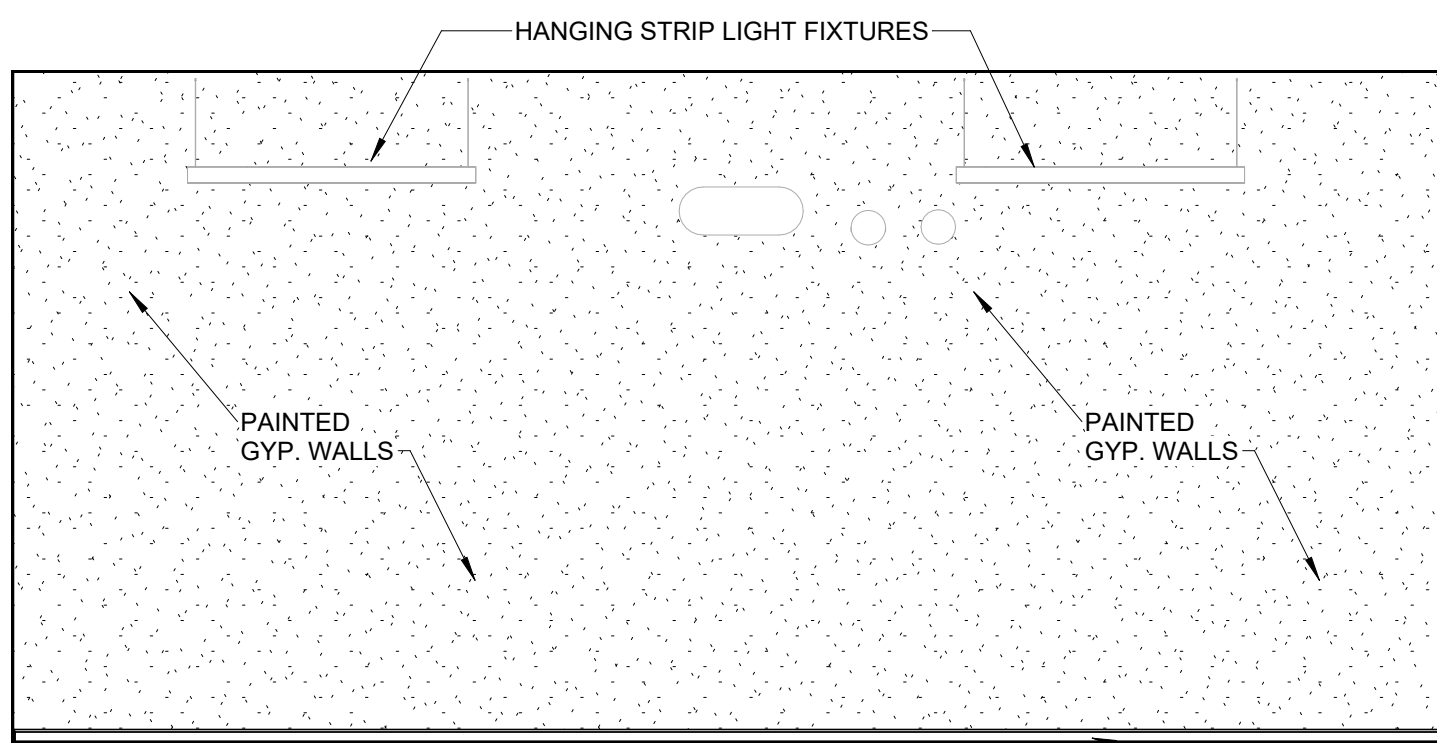


8 FLEX ROOM 108 ELE. 8
1/4" = 1'-0" | RE:1/A1.01

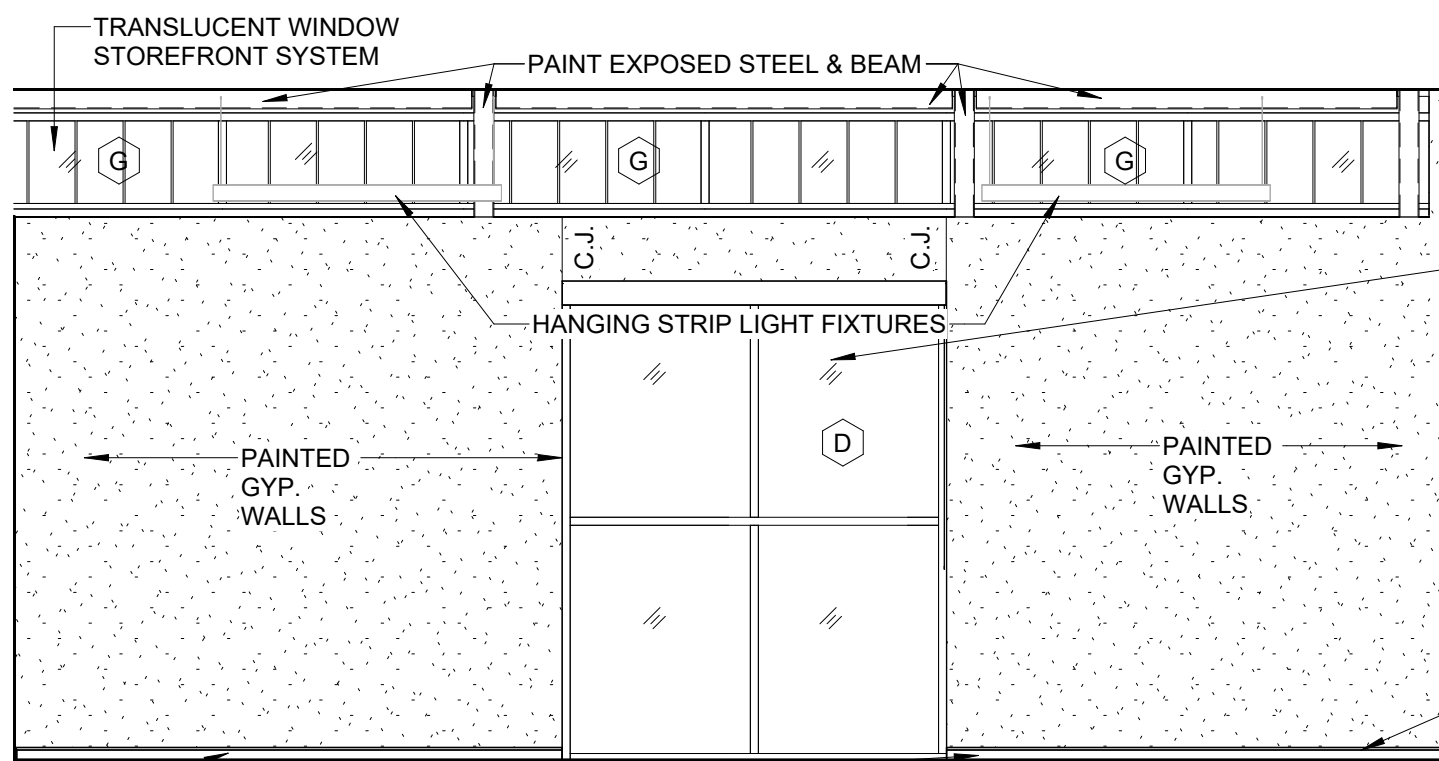


9 FLEX ROOM 108 ELE. 2
1/4" = 1'-0" | RE:1/A1.01

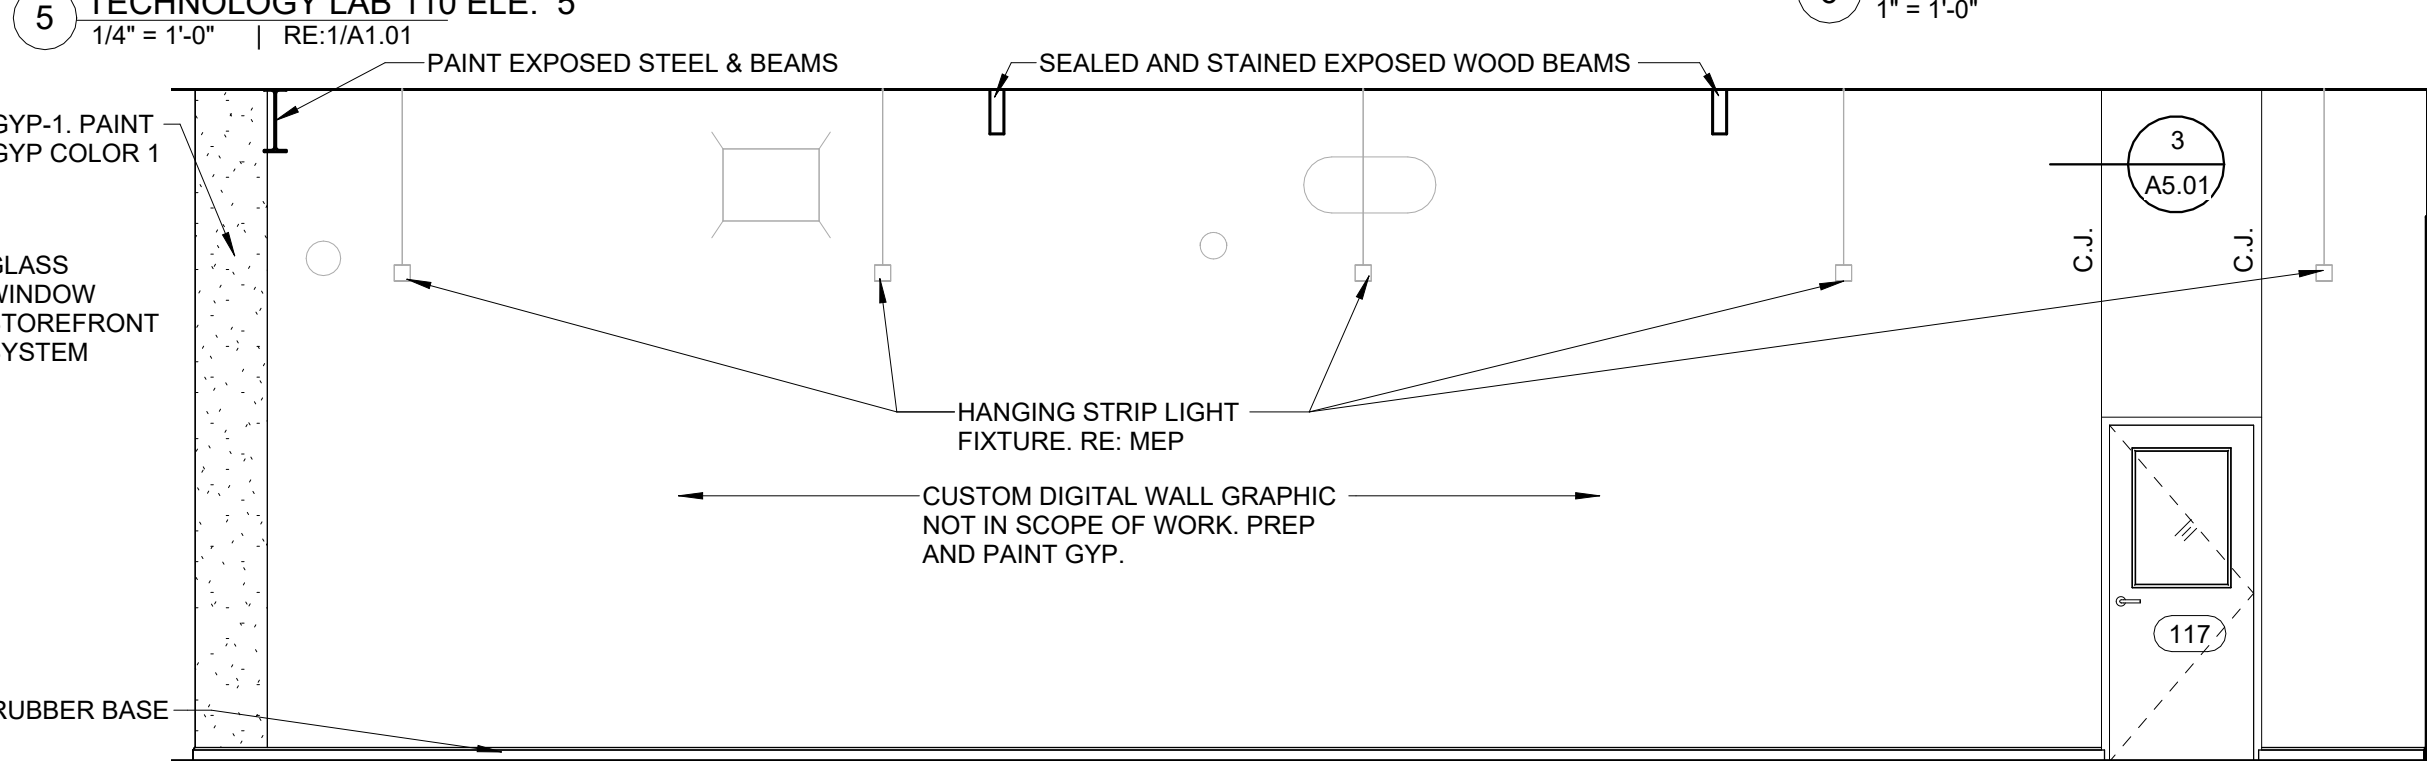


10 CORRIDOR 104 ELE. 10
1/4" = 1'-0" | RE:1/A1.01

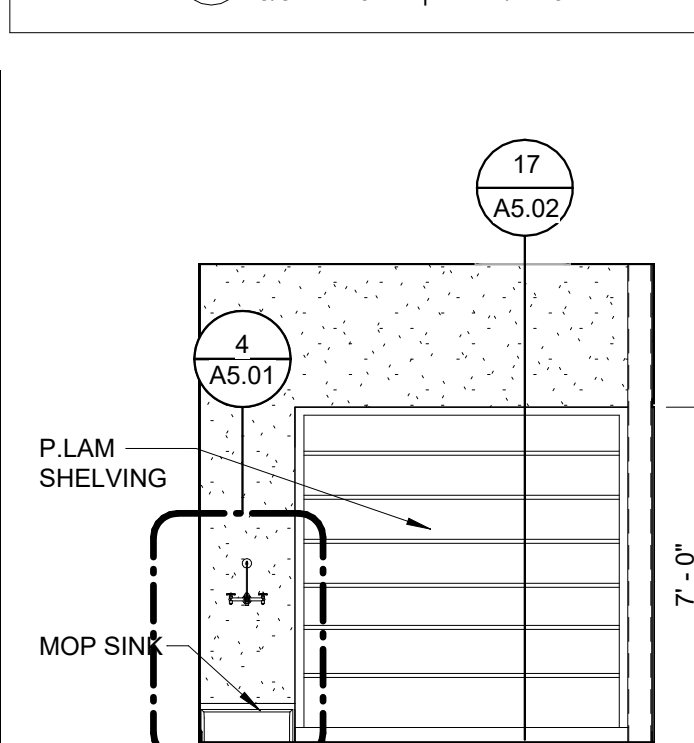


11 Elevation 10 - a
1/4" = 1'-0" | RE:1/A1.01

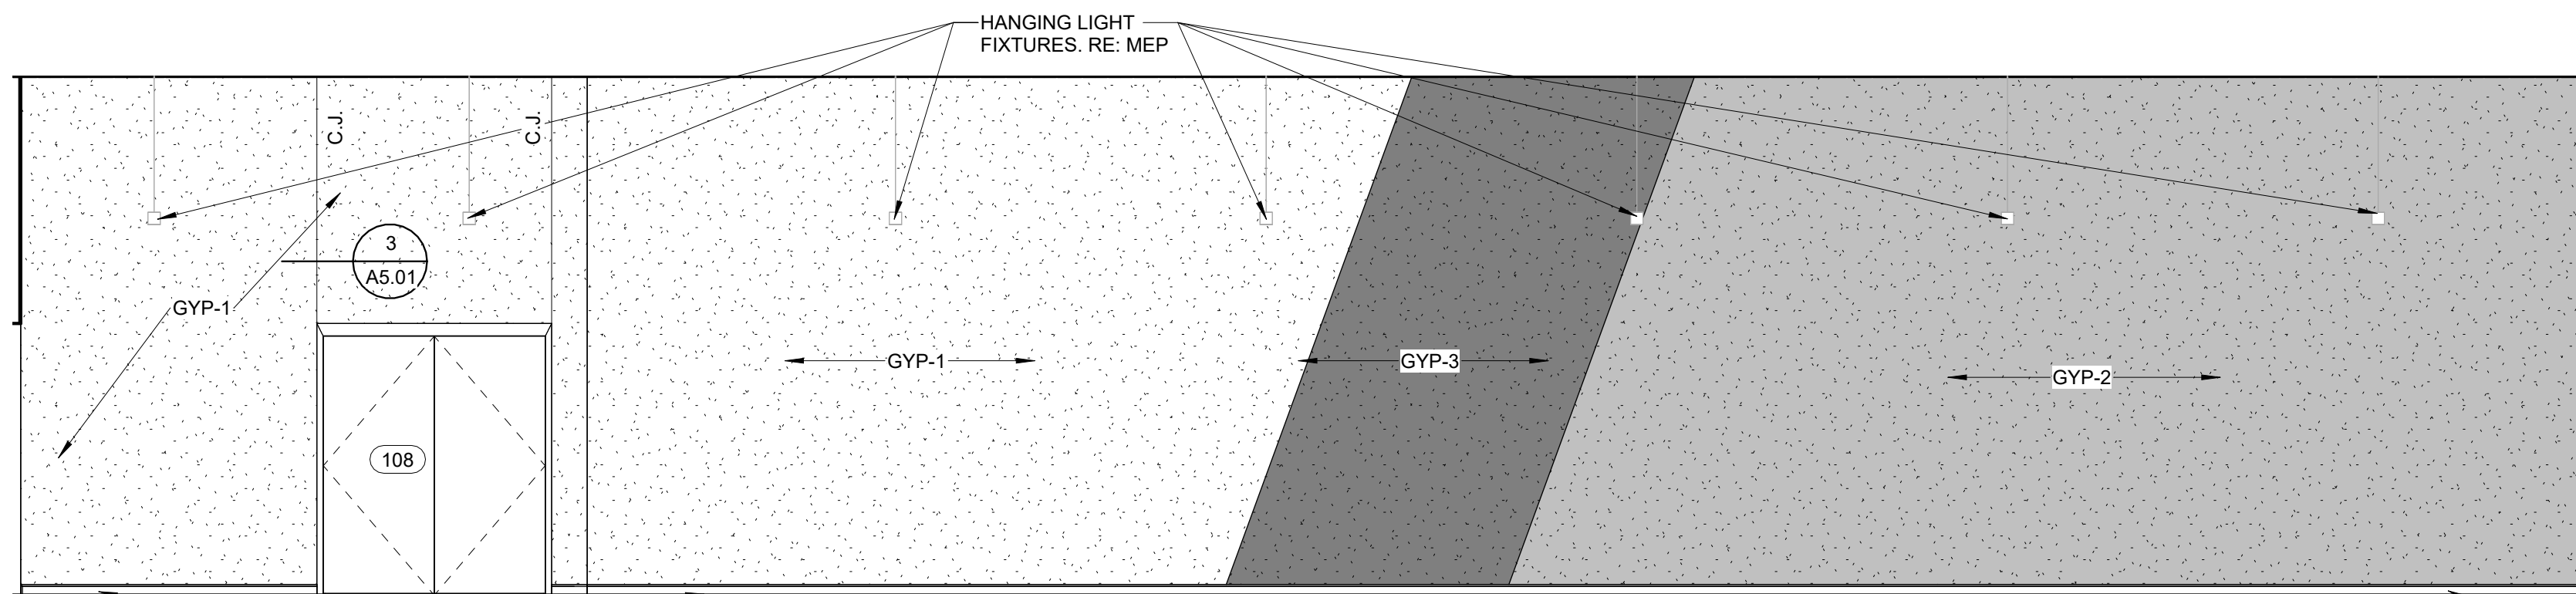


12 CORRIDOR 104 ELE. 11
1/4" = 1'-0" | RE:1/A1.01

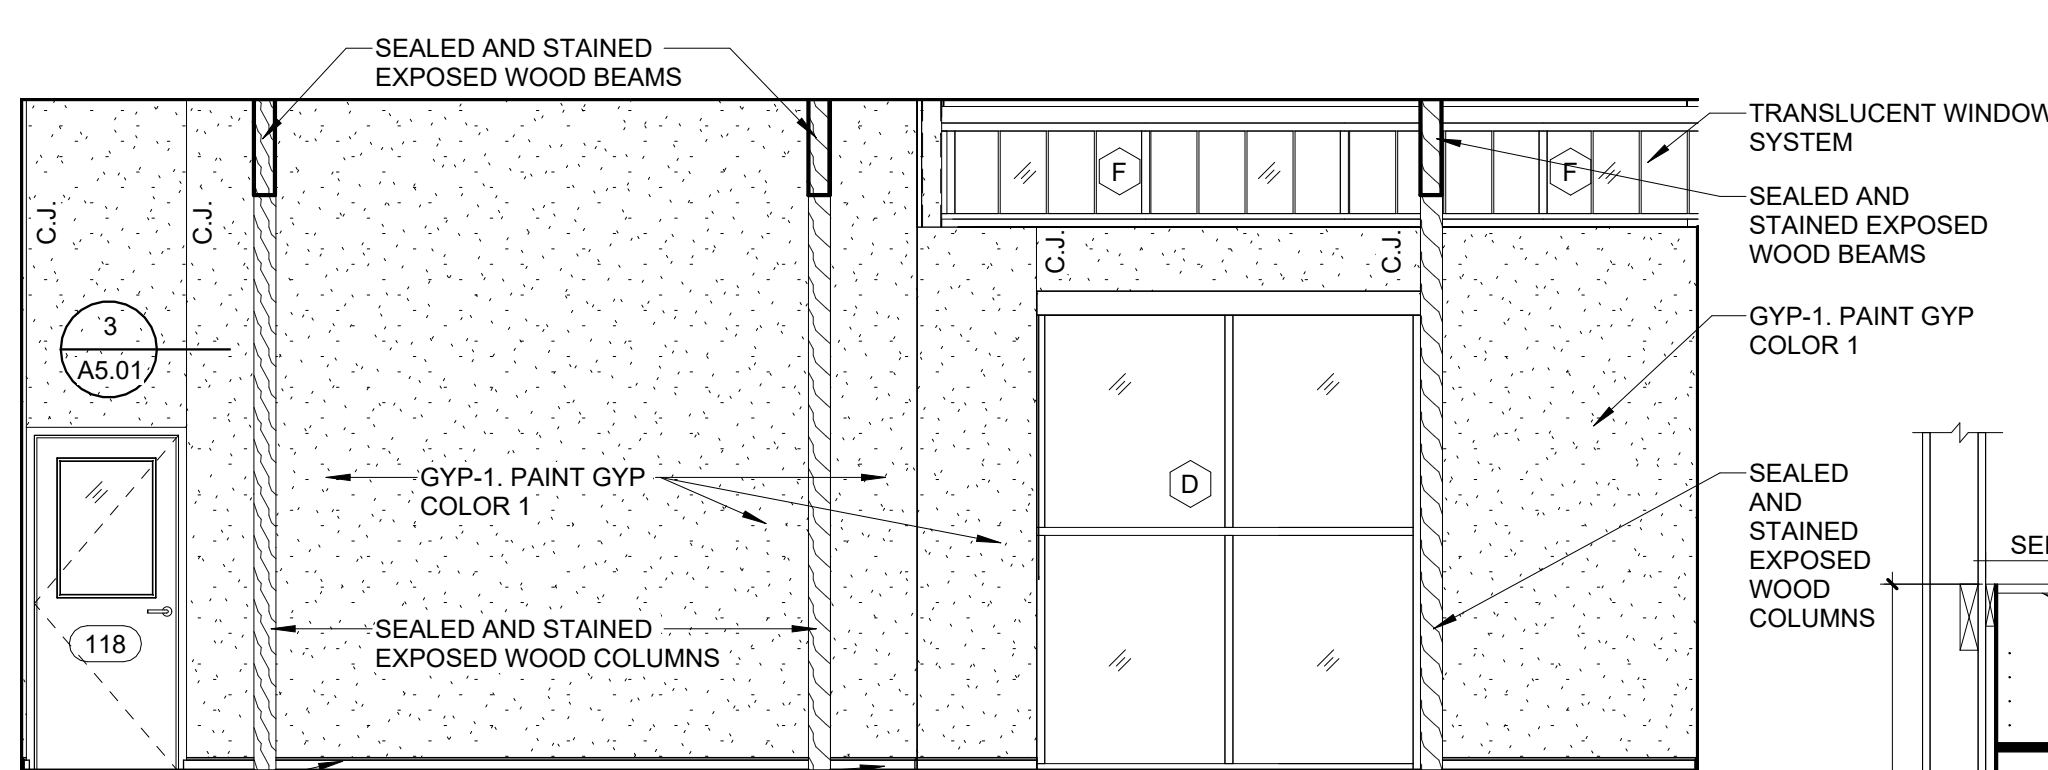


13 FLEX ROOM 108 ELE. 13
1/4" = 1'-0" | RE:1/A1.01

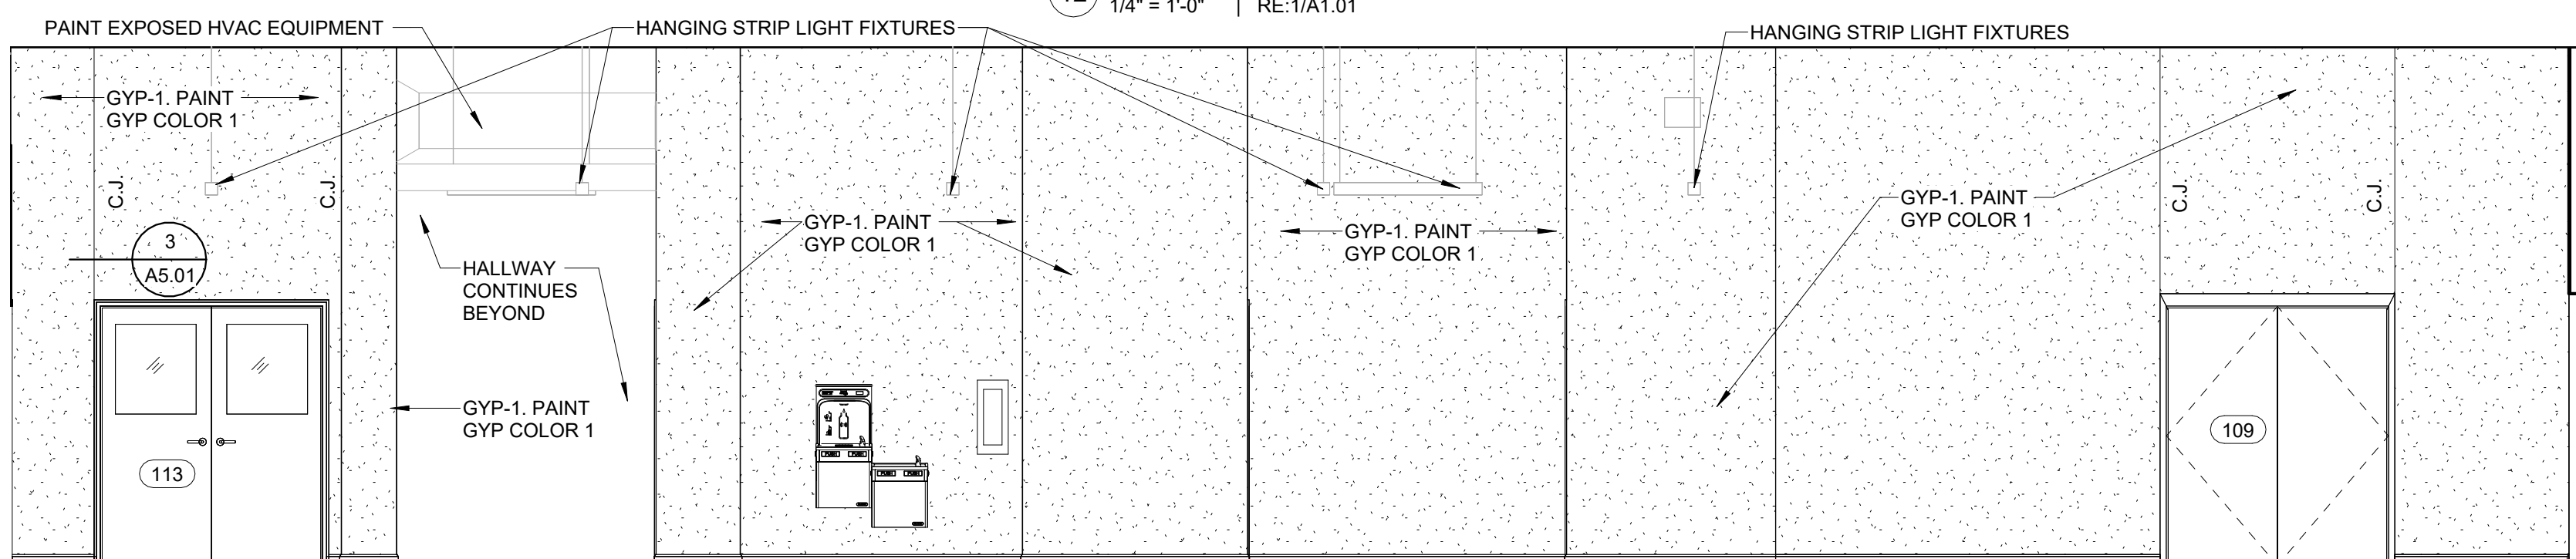


14 CORRIDOR 104 ELE. 15
1/4" = 1'-0" | RE:1/A1.01

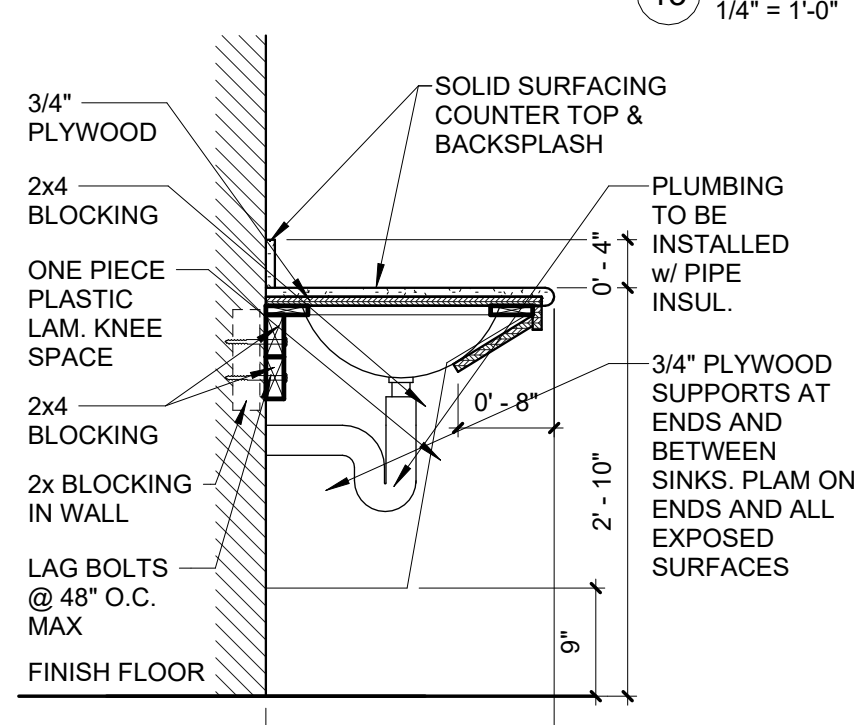

15 MILLWORK DETAIL
3/4" = 1'-0" | RE:2/A5.01

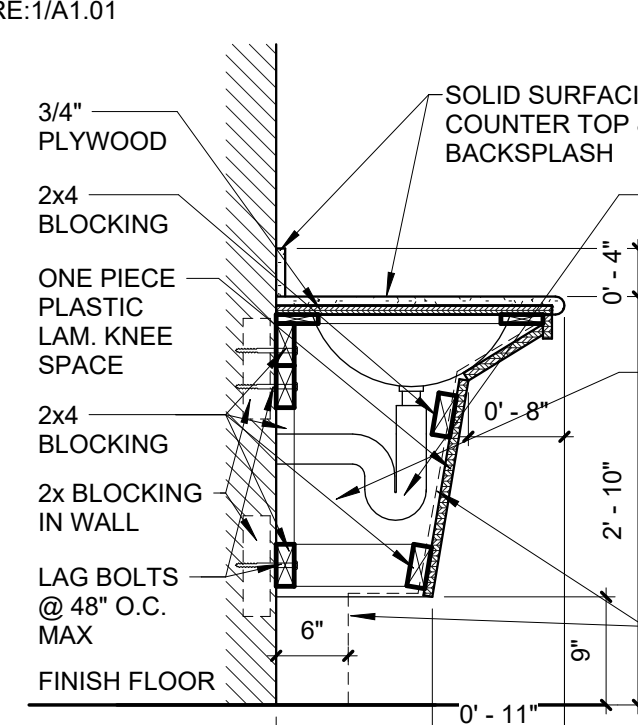

16 MILLWORK DETAIL
3/4" = 1'-0" | RE:1/A5.01

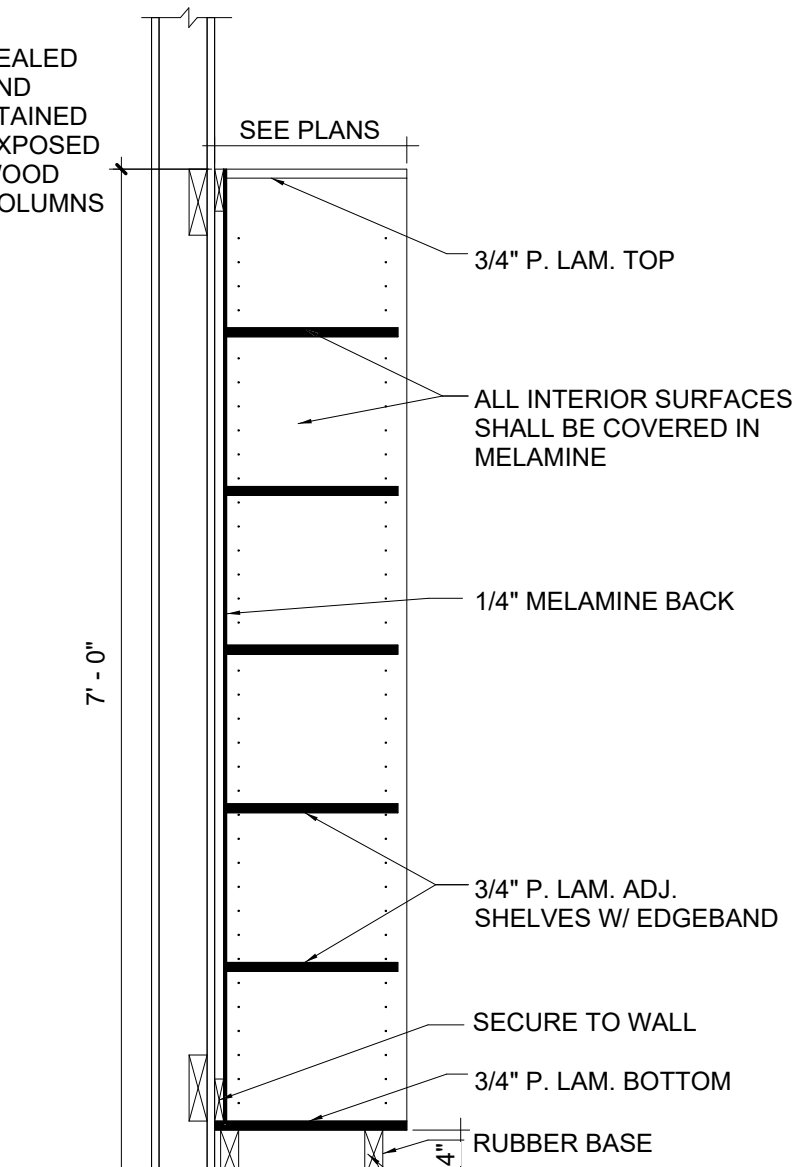

17 MILLWORK DETAIL
3/4" = 1'-0" | RE:11/A5.02

TBA STUDIO
ARCHITECTURE
103 Cypress Street
West Monroe, LA 71291
Tel. 318.340.1550
Fax. 318.998.1315
www.tbastudio.com

TBA



SCHOOL OF CONSTRUCTION PRACTICE
LAB BUILDING, UNIVERSITY OF
LOUISIANA MONROE
507 Filhiol Ave, Monroe, LA 71203

DRAWING REVISIONS

No.	Description	Date

DRAWN BY: KB, MU
CHECKED BY: CW
SHEET

A5.02

Date: NOV 2025
Project No.: 24-0059
File Name:

DESCRIPTION:
INTERIOR
ELEVATIONS