


318-765-2747
KENNETH C. BERGERON
AIA - Architect
196 C. Rachal Rd. - Pollock, La. 71467

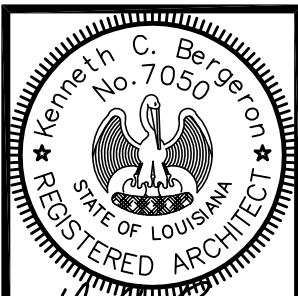

Kenneth C. Bergeron

DATE:	1/30/26
REVISED:	
JOB NO.	
DRAWN BY:	K.C.B.
CHECKED BY:	K.C.B.

REVIEWED FOR
STATE FIRE MARSHAL
AS PER REVIEW LETTER
BY: JEFF GONSOLIN


AF-26-001927
REVIEWED 02-09-2026

NEW TRAINING CENTER FOR:
Bordelonville Fire Department
BORDELONVILLE, LA.

SHEET NUMBER
A4
4 of 9


PLAN NOTES:

- 1 NEW 2x2 ACOUST. TILE CEILING & GRID.
- 2 2x4 WOOD STUDS W/ 5/8 GYP. BRD. PAINTED.
- 3 NEW R30 INSULATION W/ WIRE MESH SUPPORT.
- 4 NEW R19 WALL INSULATION.
- 5 EXIST. BUILDING.
- 6 NEW VCT TILE.
- 7 NEW DRAFTSTOP IN ATTIC.

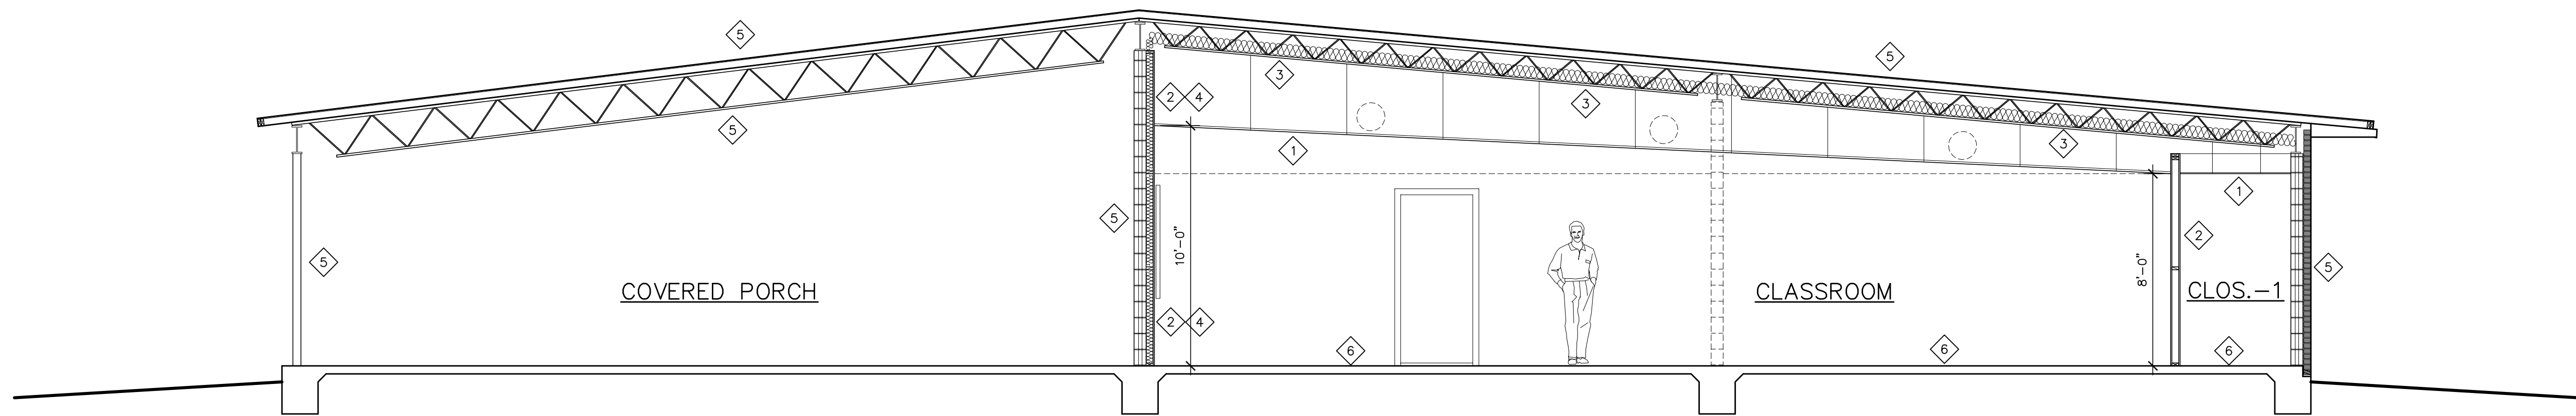

BUILDING SECTION

SCALE: 1/4"=1'-0"

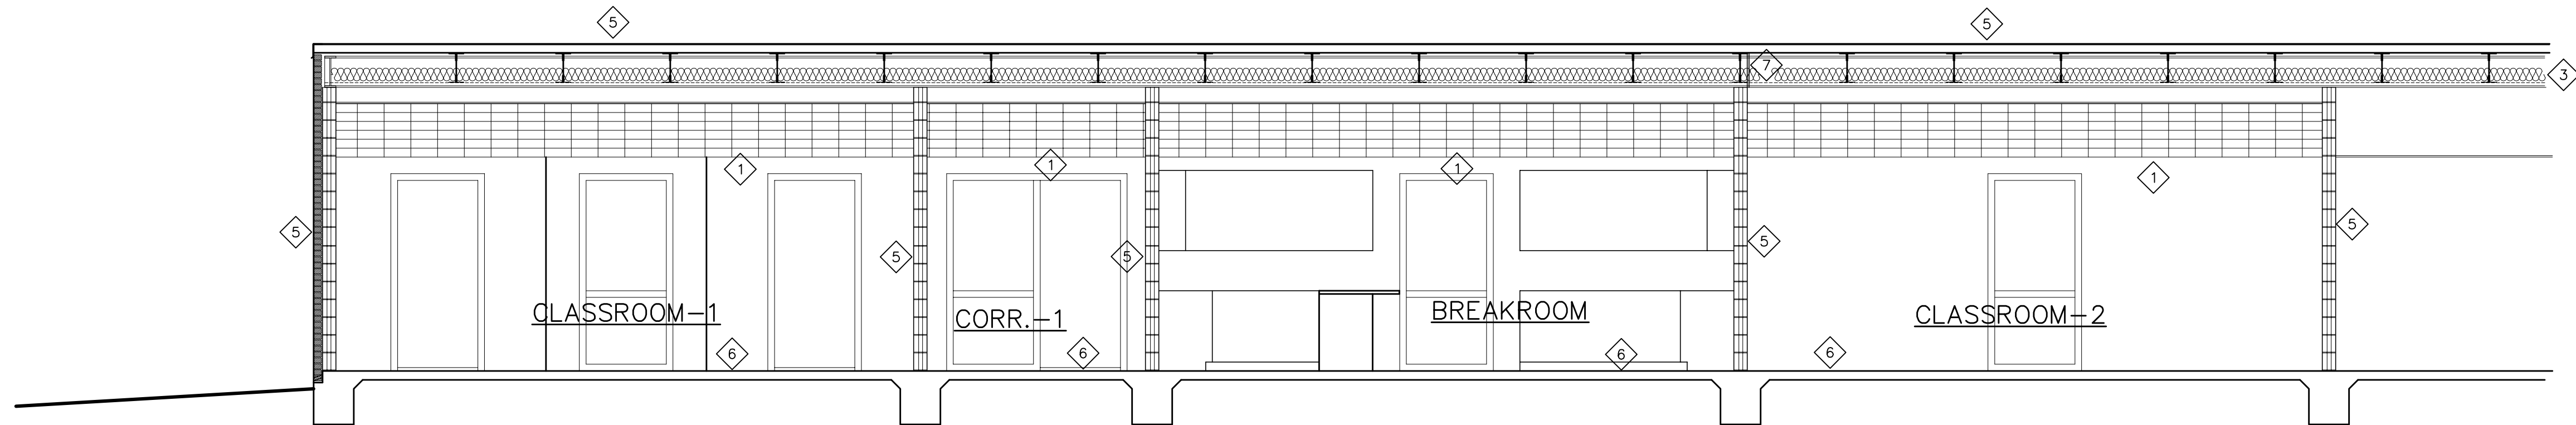

BUILDING SECTION

SCALE: 1/4"=1'-0"